


West Elevation
Scale 1/4" = 1'-0" **2**

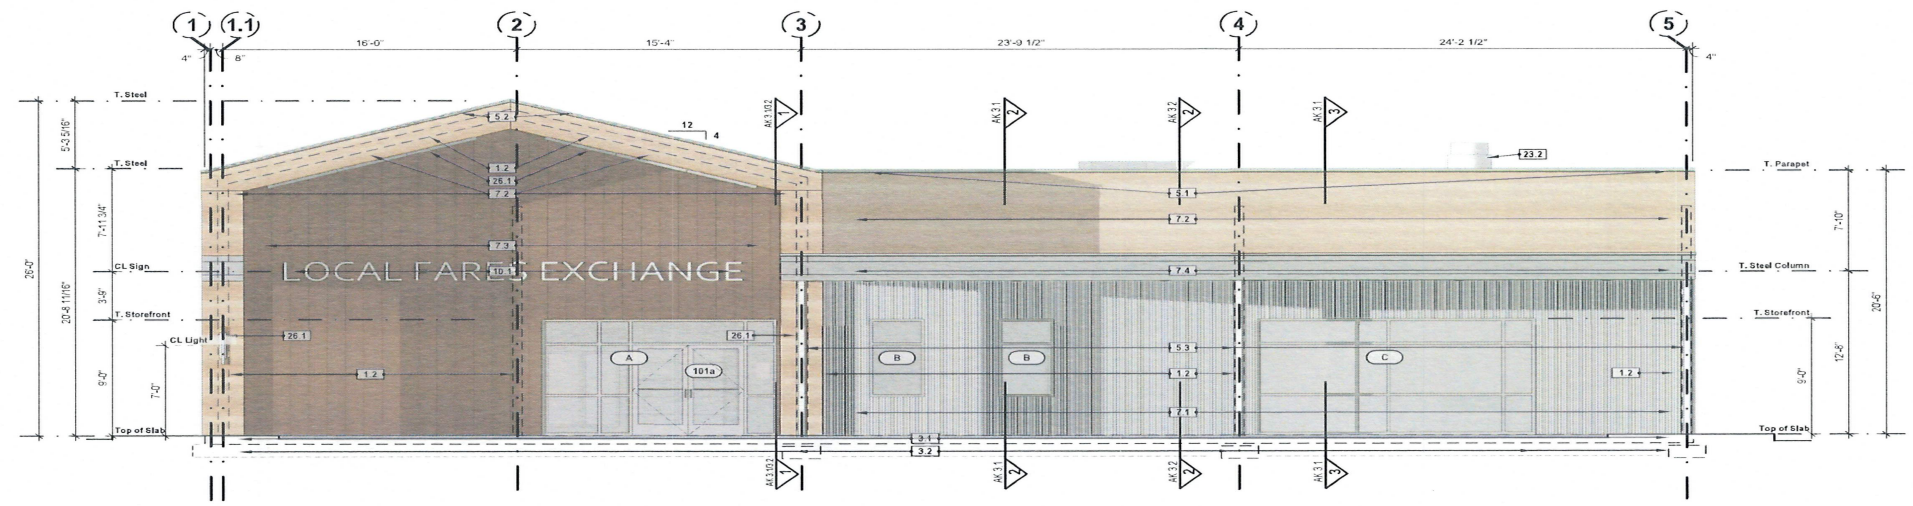

North Elevation
Scale 1/4" = 1'-0" **1**

Sketch Map

City of Little Rock Planning & Development

Case No: Z-6911-A Sketch 2 of 6
Name: Local Fares Exchange & Storage
Location: South side of Baseline Rd. (10600 Block)

Title: PCD

