



**West Elevation - Food Truck Concessions**  
Scale 1/4" = 1'-0"

4

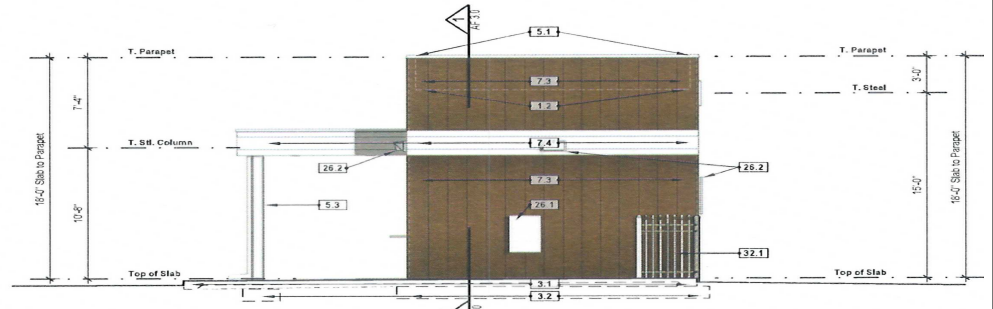


**East Elevation - Food Truck Concessions**  
Scale 1/4" = 1'-0"

3

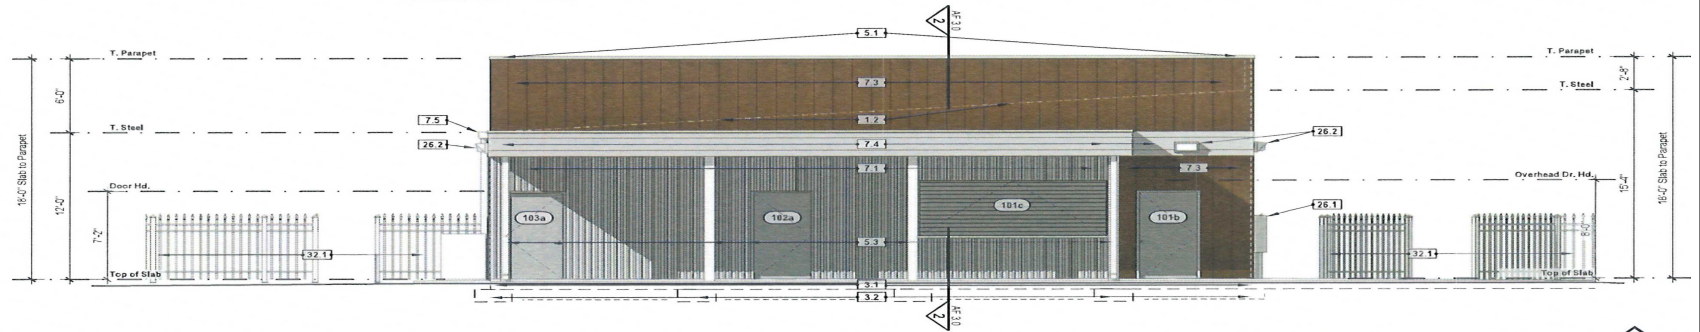

**South Elevation - Food Truck Concessions**  
Scale 1/4" = 1'-0"

2

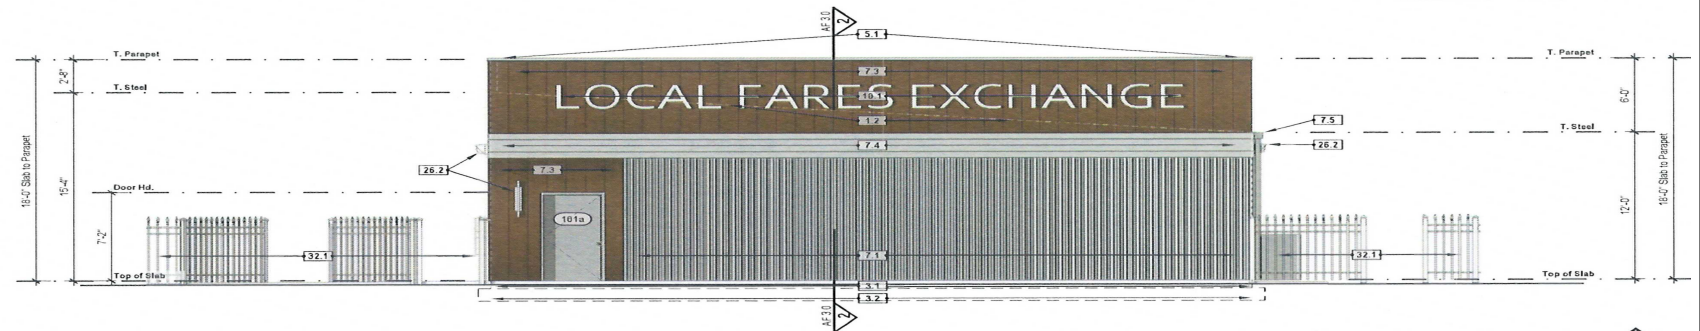

**North Elevation - Food Truck Concessions**  
Scale 1/4" = 1'-0"

1

## Sketch Map

# City of Little Rock Planning & Development

Case No: Z-6911-A Sketch 4 of 6

Name: Local Fares Exchange & Storage

Location: South side of Baseline Rd. (10600 Block)

Title: PCD

