


FRONT ELEVATION - COMMERCIAL ————— SCALE: 1/8" = 1'-0"

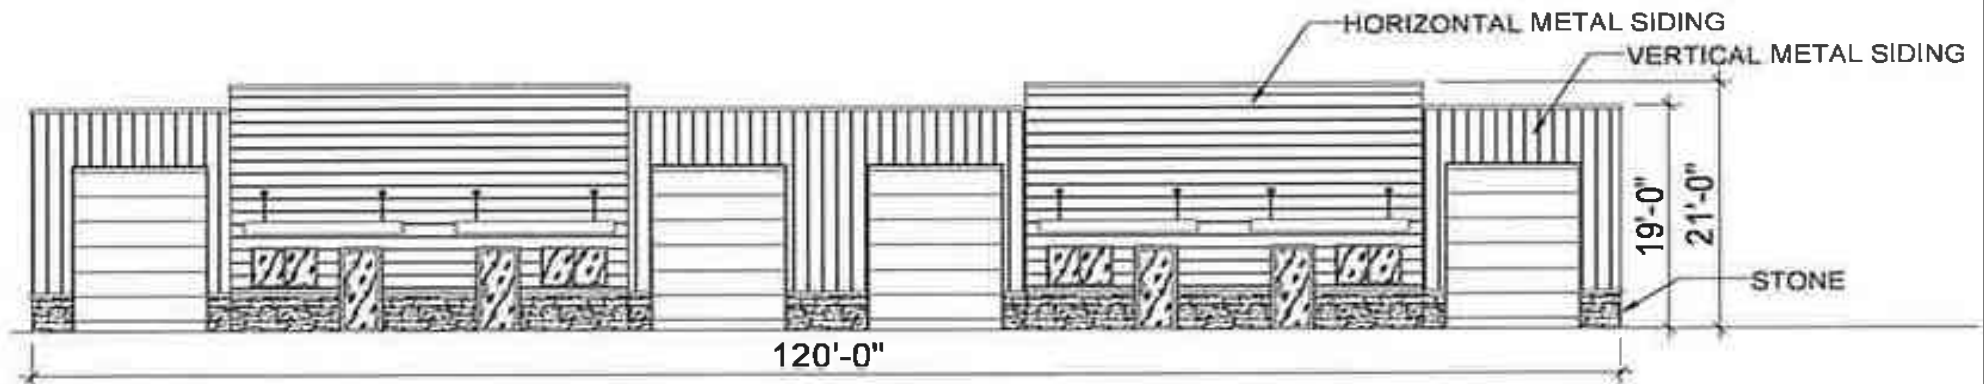

FRONT ELEVATION - FLEX SPACE ————— SCALE: 1/8" = 1'-0"

Sketch Map

City of Little Rock Planning & Development

Case No: Z-9878-A Sketch 2 of 4

Name: Plunkett Mixed Use

Location: 14118 Kanis Rd.

Title: PCD

