


East Elevation
Scale 1/4" = 1'-0"

2

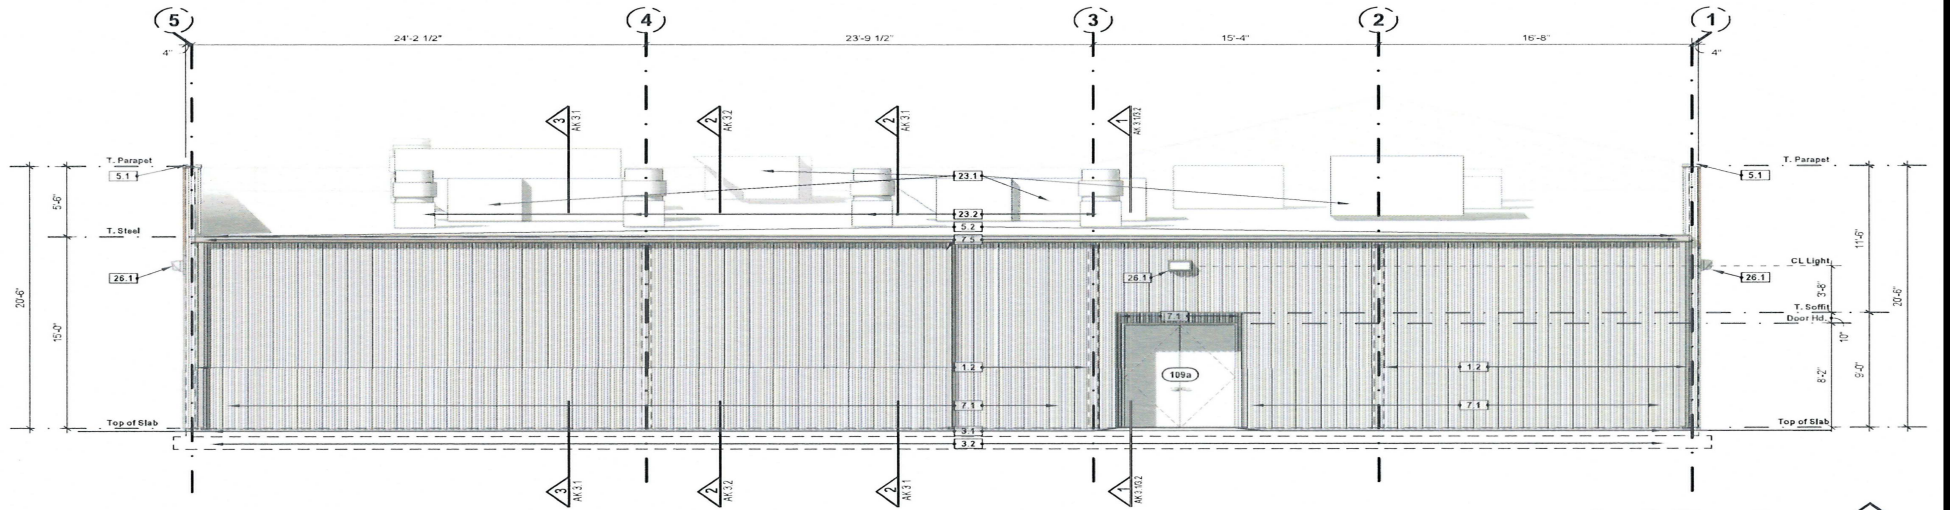

South Elevation
Scale 1/4" = 1'-0"

1

Sketch Map

City of Little Rock Planning & Development

Case No: Z-6911-A Sketch 3 of 6

Name: Local Fares Exchange & Storage

Location: South side of Baseline Rd. (10600 Block)

Title: PCD

