


**Side Elevation - RV Storage**

Scale 1/4" = 1'-0"

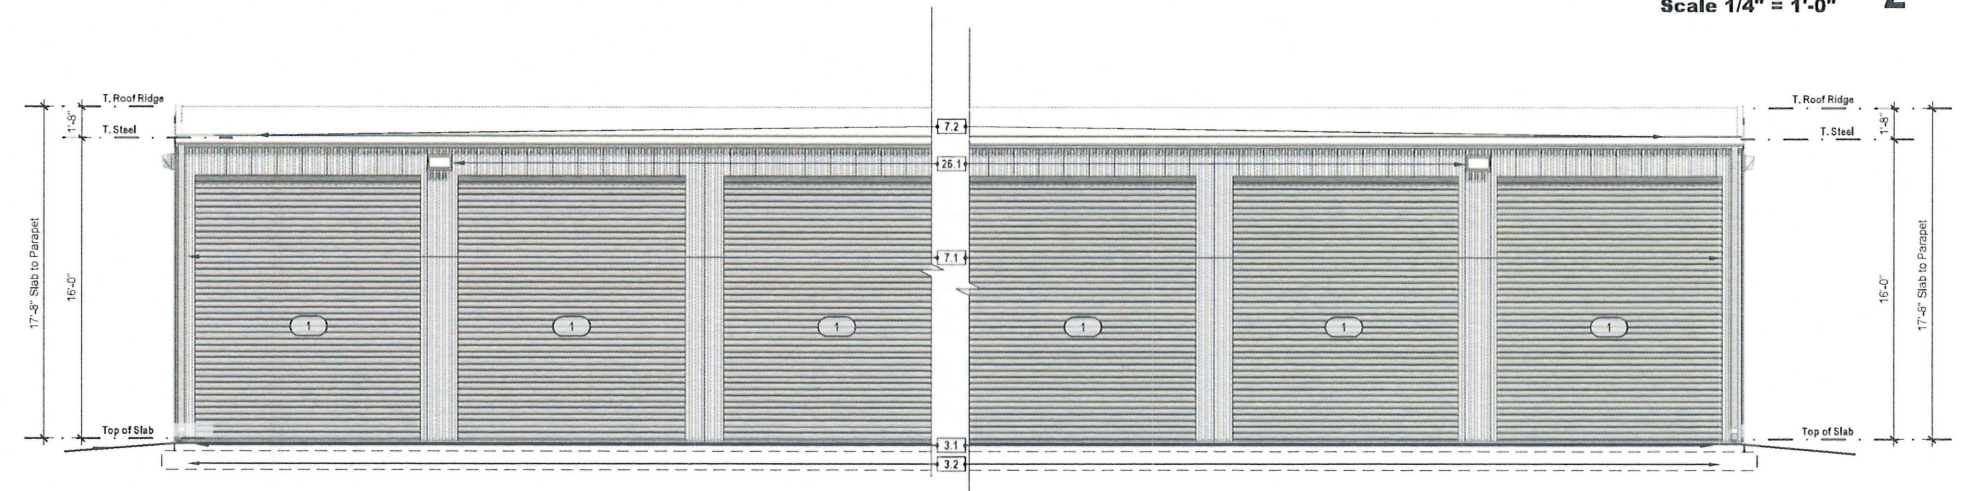

**Front Elevation - RV Storage**

Scale 1/4" = 1'-0"



## Sketch Map

# City of Little Rock Planning & Development

Case No: Z-6911-A Sketch 6 of 6

Name: Local Fares Exchange & Storage

Location: South side of Baseline Rd. (10600 Block)

Title: PCD

