



MONTROSE AND LONGLEA DRAINAGE

04 - 22 - DR - 19

SHEET NO.	TITLE
1	COVER SHEET
2	LEGEND AND QUANTITIES
3	SPECIAL DETAILS
4	PLAN AND PROFILE - WEST CURB
5	PLAN AND PROFILE - EAST CURB
6	CROSS SECTIONS

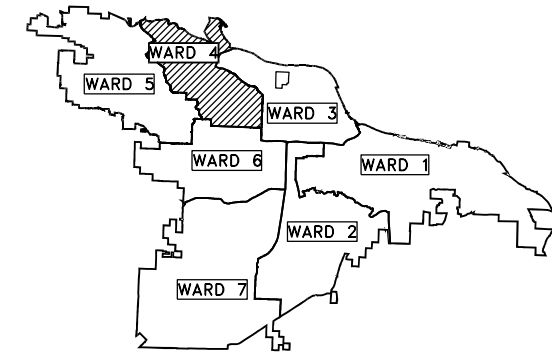

PROJECT LOCATION - WARD 4

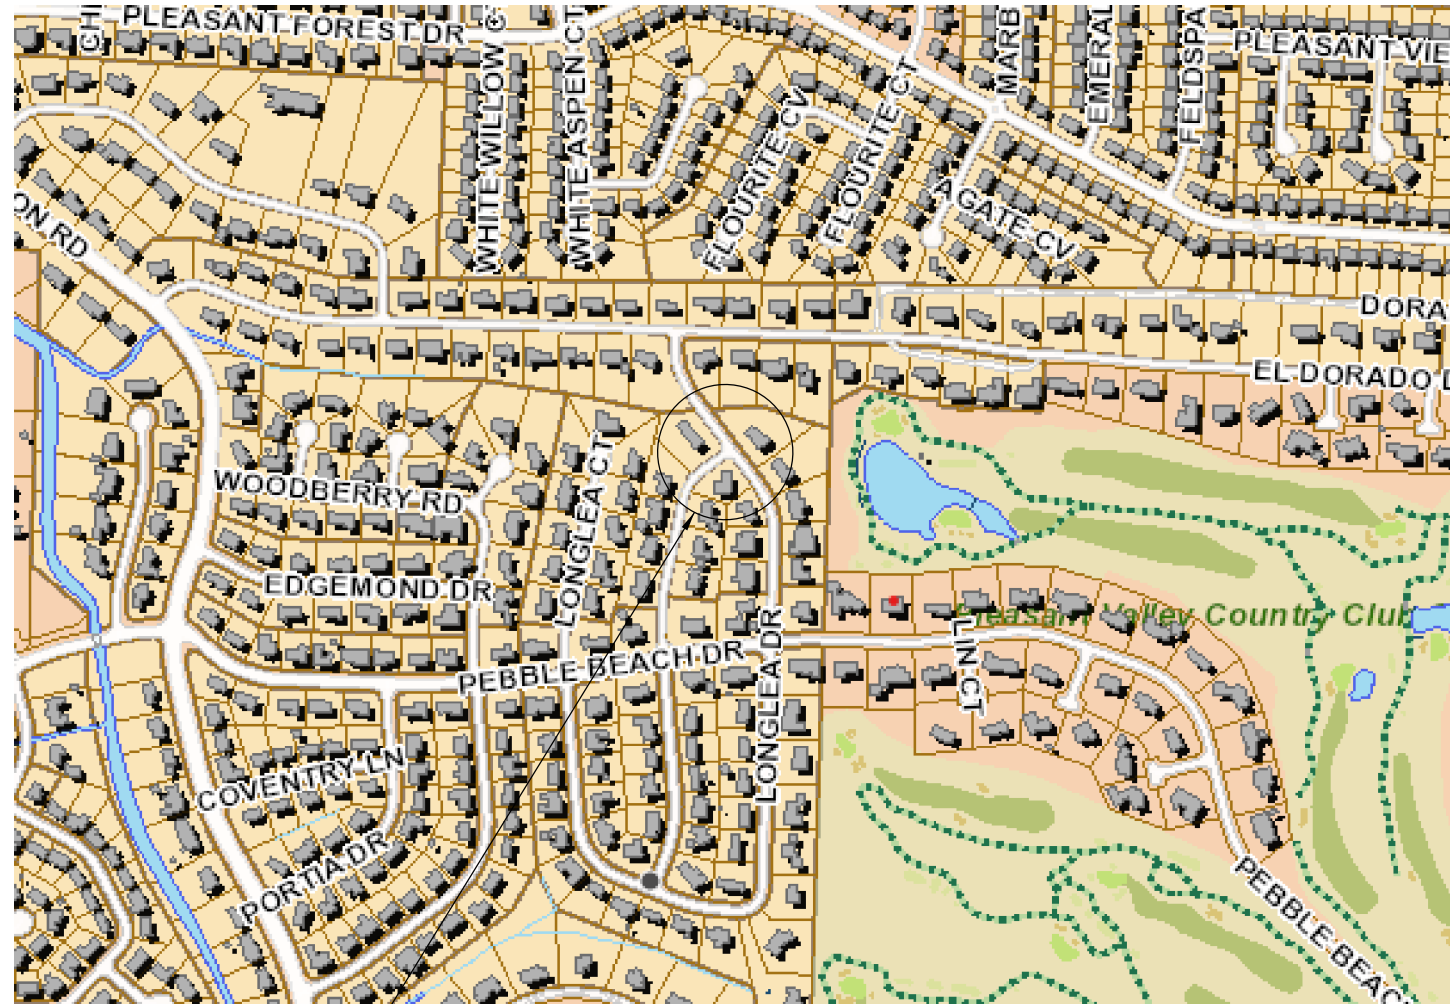

NTS

PROJECT LOCATION
 LAT: 34°47'10.36" N
 LONG: 92°25'14.65" W



DEPARTMENT OF PUBLIC WORKS
 CIVIL ENGINEERING
 701 WEST MARKHAM STREET
 LITTLE ROCK, ARKANSAS 72201

PRELIMINARY
 SUBJECT TO REVISION

PREPARED BY:



2100 RIVERDALE DR.
 LITTLE ROCK, AR 72202
 PHONE: (501) 817-7510

REVISIONS	DATE

CITY OF LITTLE ROCK, ARKANSAS
 MONTROSE AND LONGLEA DRAINAGE

COVER SHEET

DEPARTMENT OF PUBLIC WORKS
 CIVIL ENGINEERING
 701 W. MARKHAM
 LITTLE ROCK, ARKANSAS 72201



DRAWN BY
 ITT
 DESIGNED
 ITT
 CHECKED

DATE
 10/11/2024
 SCALE
 1" = 50'

PROJECT NO.
 04 - 22 - DR - 19
 SHEET NO.


1

CLR PROJECT 04-22-DR-19
MONTROSE AND LONGLEA DRAINAGE


11-Oct-24

ITEM NO	ITEM DESCRIPTION	UNIT	QUANTITY
2.01	SITE PREPARATION	L.S.	1
4.01	COMPACTED SUBGRADE	C.Y.	4
5.01	TACK COAT	GAL.	3
6.01	ASPHALT SURFACE COURSE	TON	3
7.04	CONCRETE DRIVE (PRI.), 6" (EXPOSED AGGREGATE)	S.F.	583
8.01	CONCRETE CURB & GUTTER, CLASS 3	L.F.	79
8.01	CONCRETE CURB & GUTTER, MODIFIED CLASS 3	L.F.	16
8.40SP	REMOVAL AND DISPOSAL OF CONCRETE CURB	L.F.	100
10.80	REBUILD INLET TOP	EA	1
14.01	SOLID SODDING, BERMUDA (INCLUDES 4" OF TOPSOIL)	S.Y.	30
16.01	MAINTENANCE OF TRAFFIC	L.S.	1
18.11	DUMPED RIPRAP (GROUTED)	CY	67
19.01	FINAL CLEAN UP	L.S.	1

PROPOSED

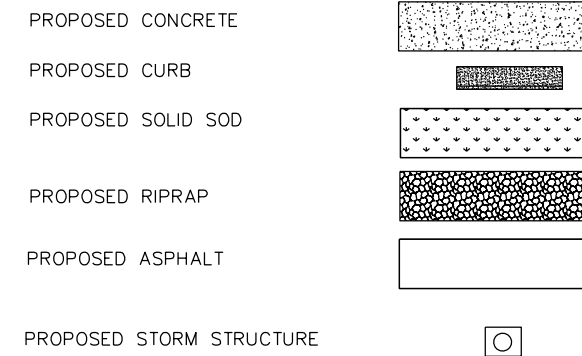

EXISTING

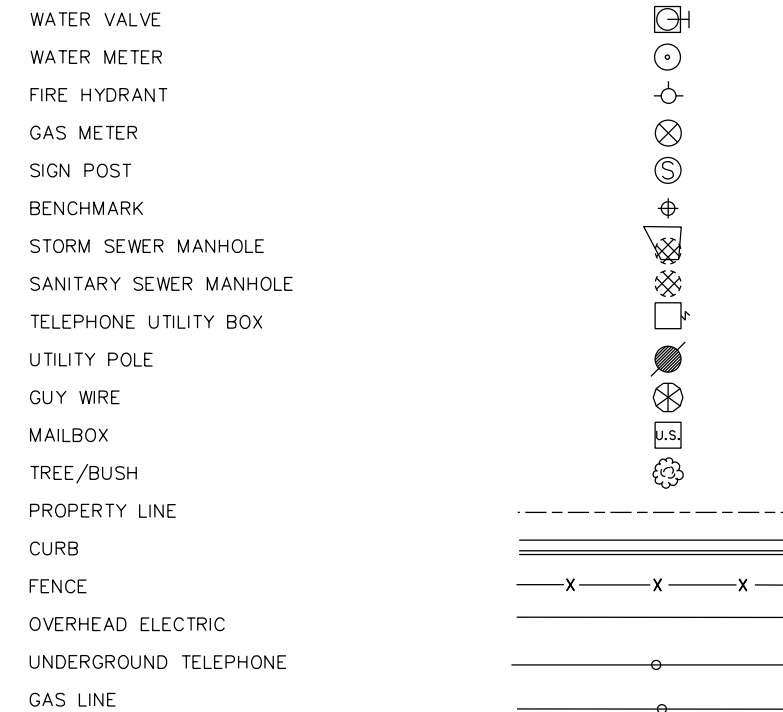

REVISIONS	DATE

CITY OF LITTLE ROCK, ARKANSAS
MONTROSE AND LONGLEA DRAINAGE
LEGEND AND QUANTITIES


DEPARTMENT OF PUBLIC WORKS
CIVIL ENGINEERING
701 W. MARKHAM
LITTLE ROCK, ARKANSAS 72201



DRAWN BY	ITT
DESIGNED	ITT
CHECKED	ITT
DATE	10/11/2024
SCALE	N/A
PROJECT NO.	04-22-DR-19
SHEET NO.	2


DATE REVISION	DATE REVISION	WARD	CITY	JOB NO.	SHEET NO.	TOTAL SHEETS
		4	L.R.	04-22-DR-19	3	6
SPECIAL DETAILS						

PRELIMINARY
SUBJECT TO REVISION

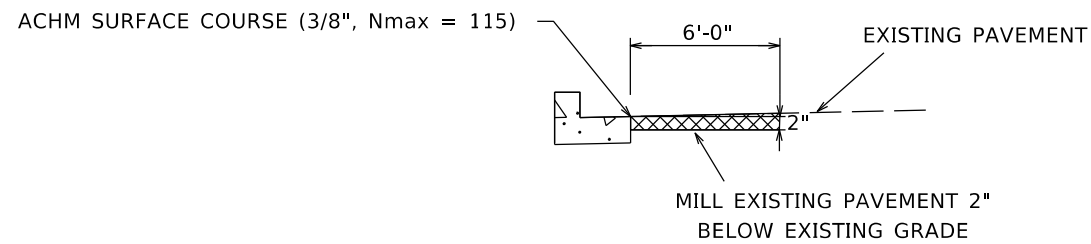

MILLING DETAIL - (ASPHALT PATCH)

NOT TO SCALE


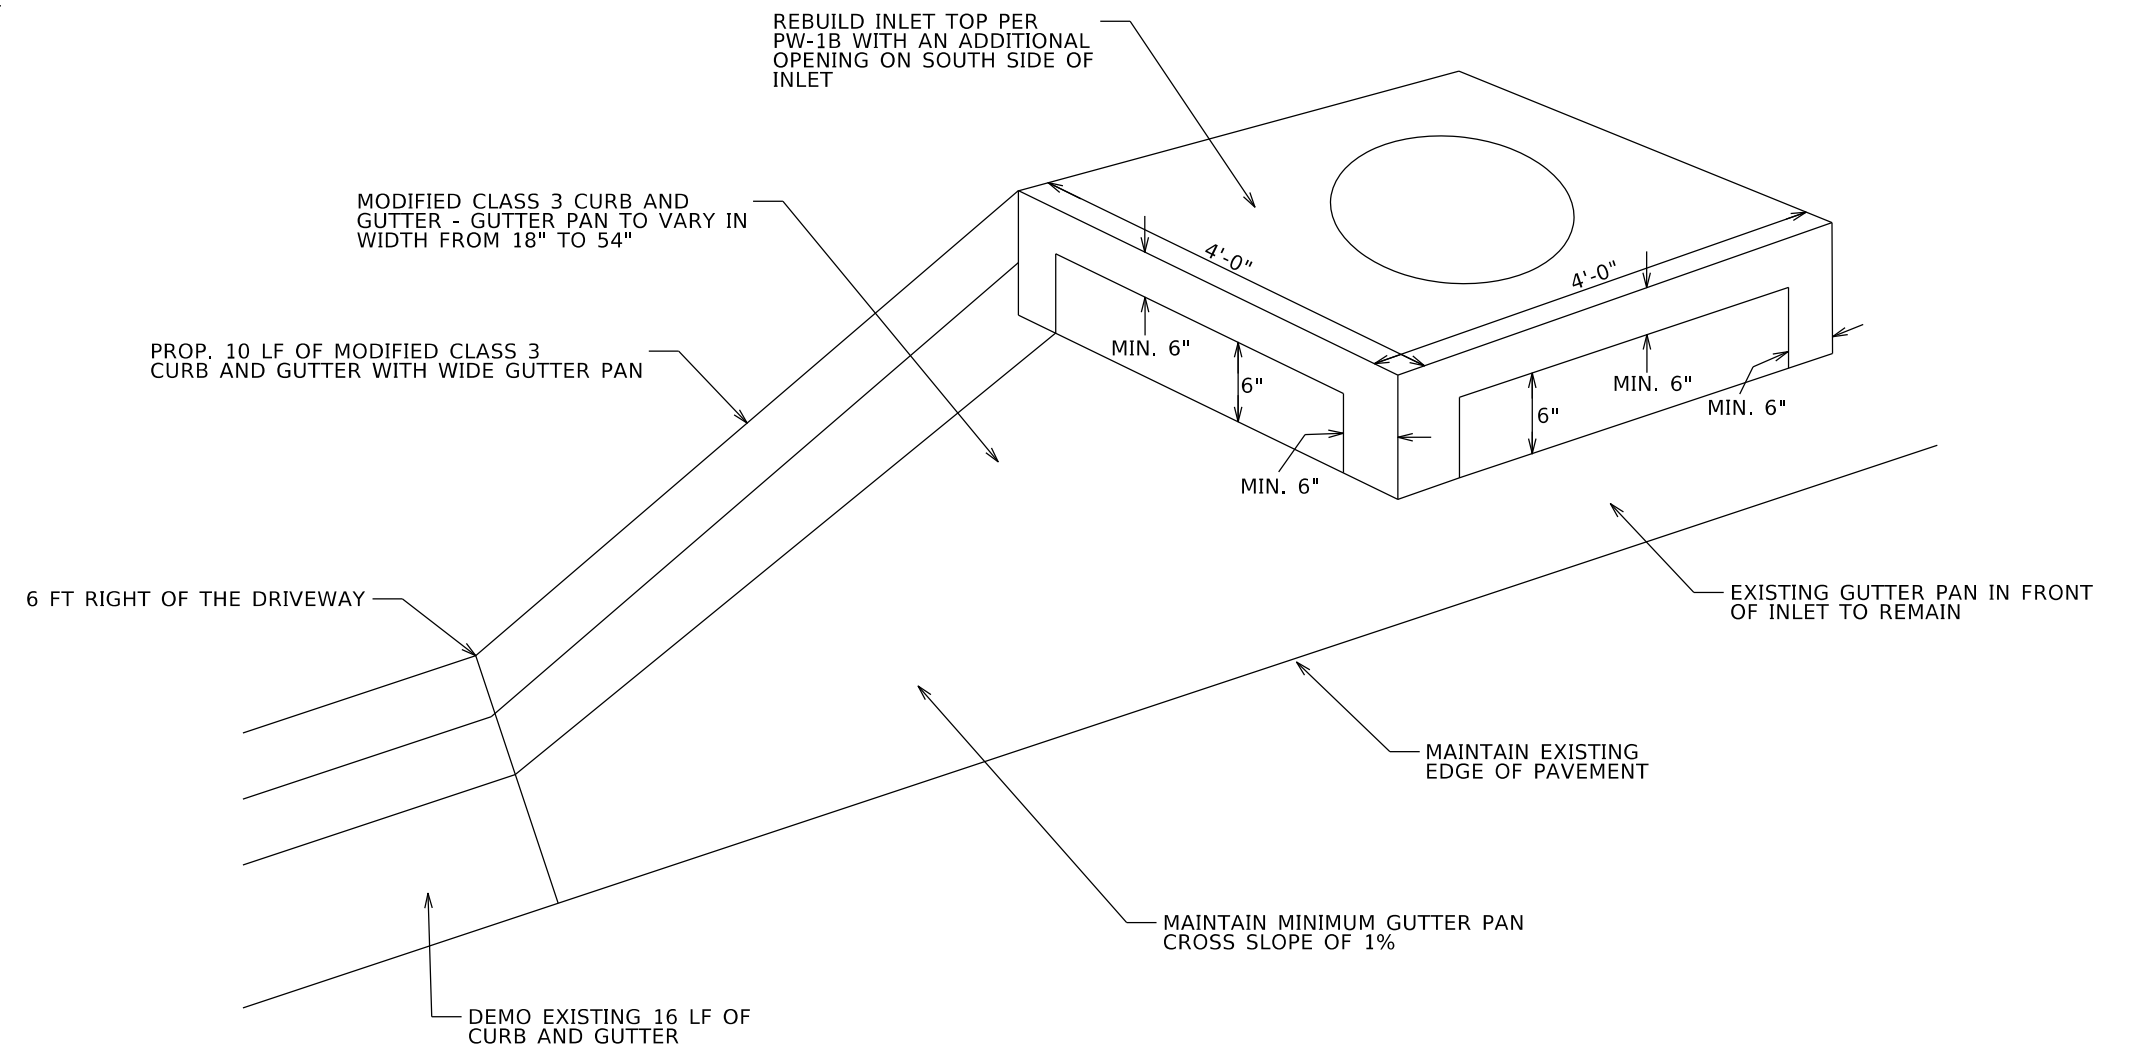


DETAIL CB-1

NOT TO SCALE



DATE REVISED	DATE REVISED	WARD	CITY	JOB NO.	SHEET NO.	TOTAL SHEETS
		4	L.R.	04-22-DR-19	4	6

PRELIMINARY
SUBJECT TO REVISION

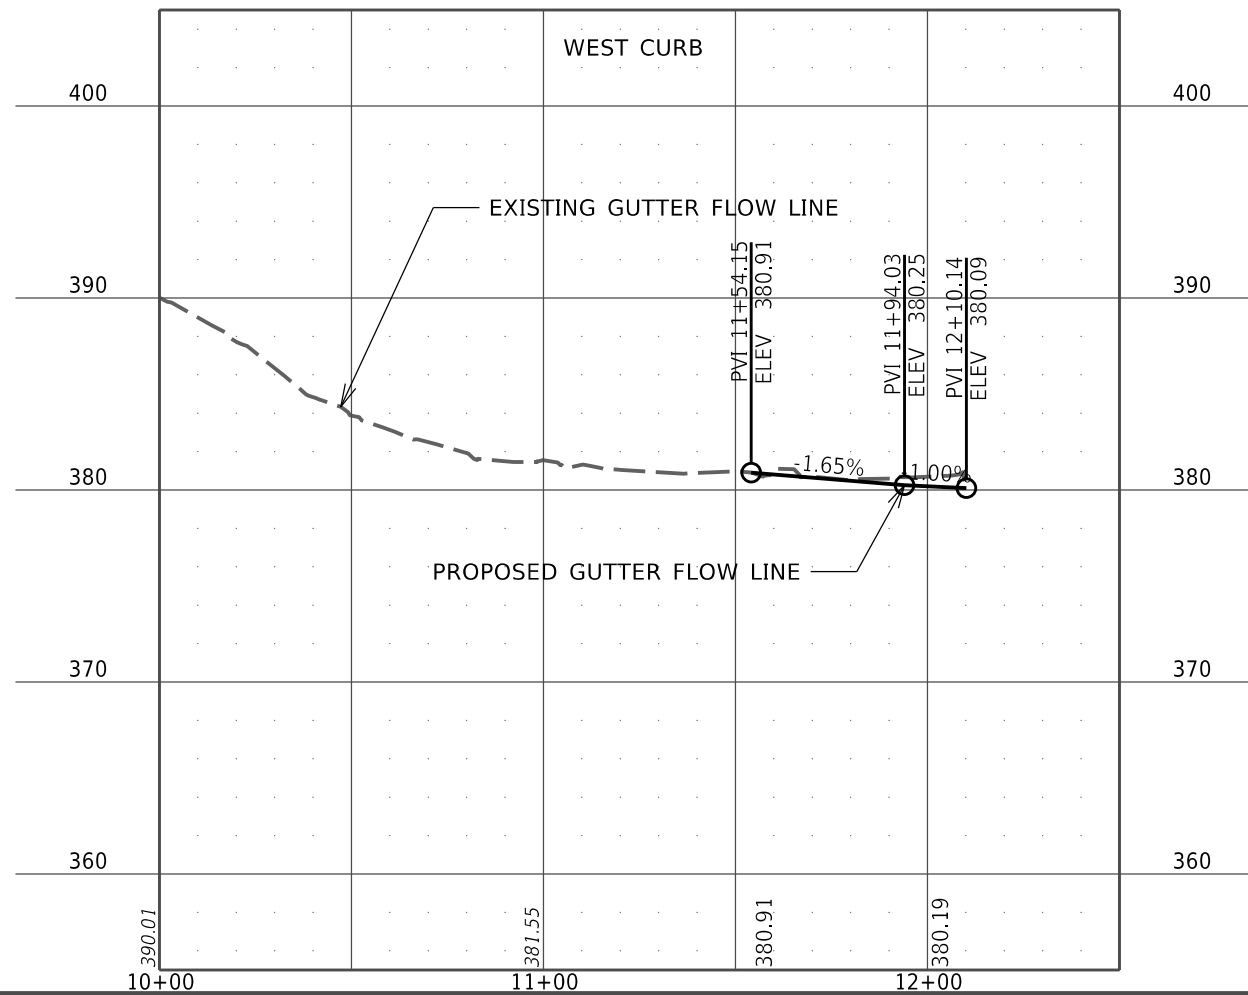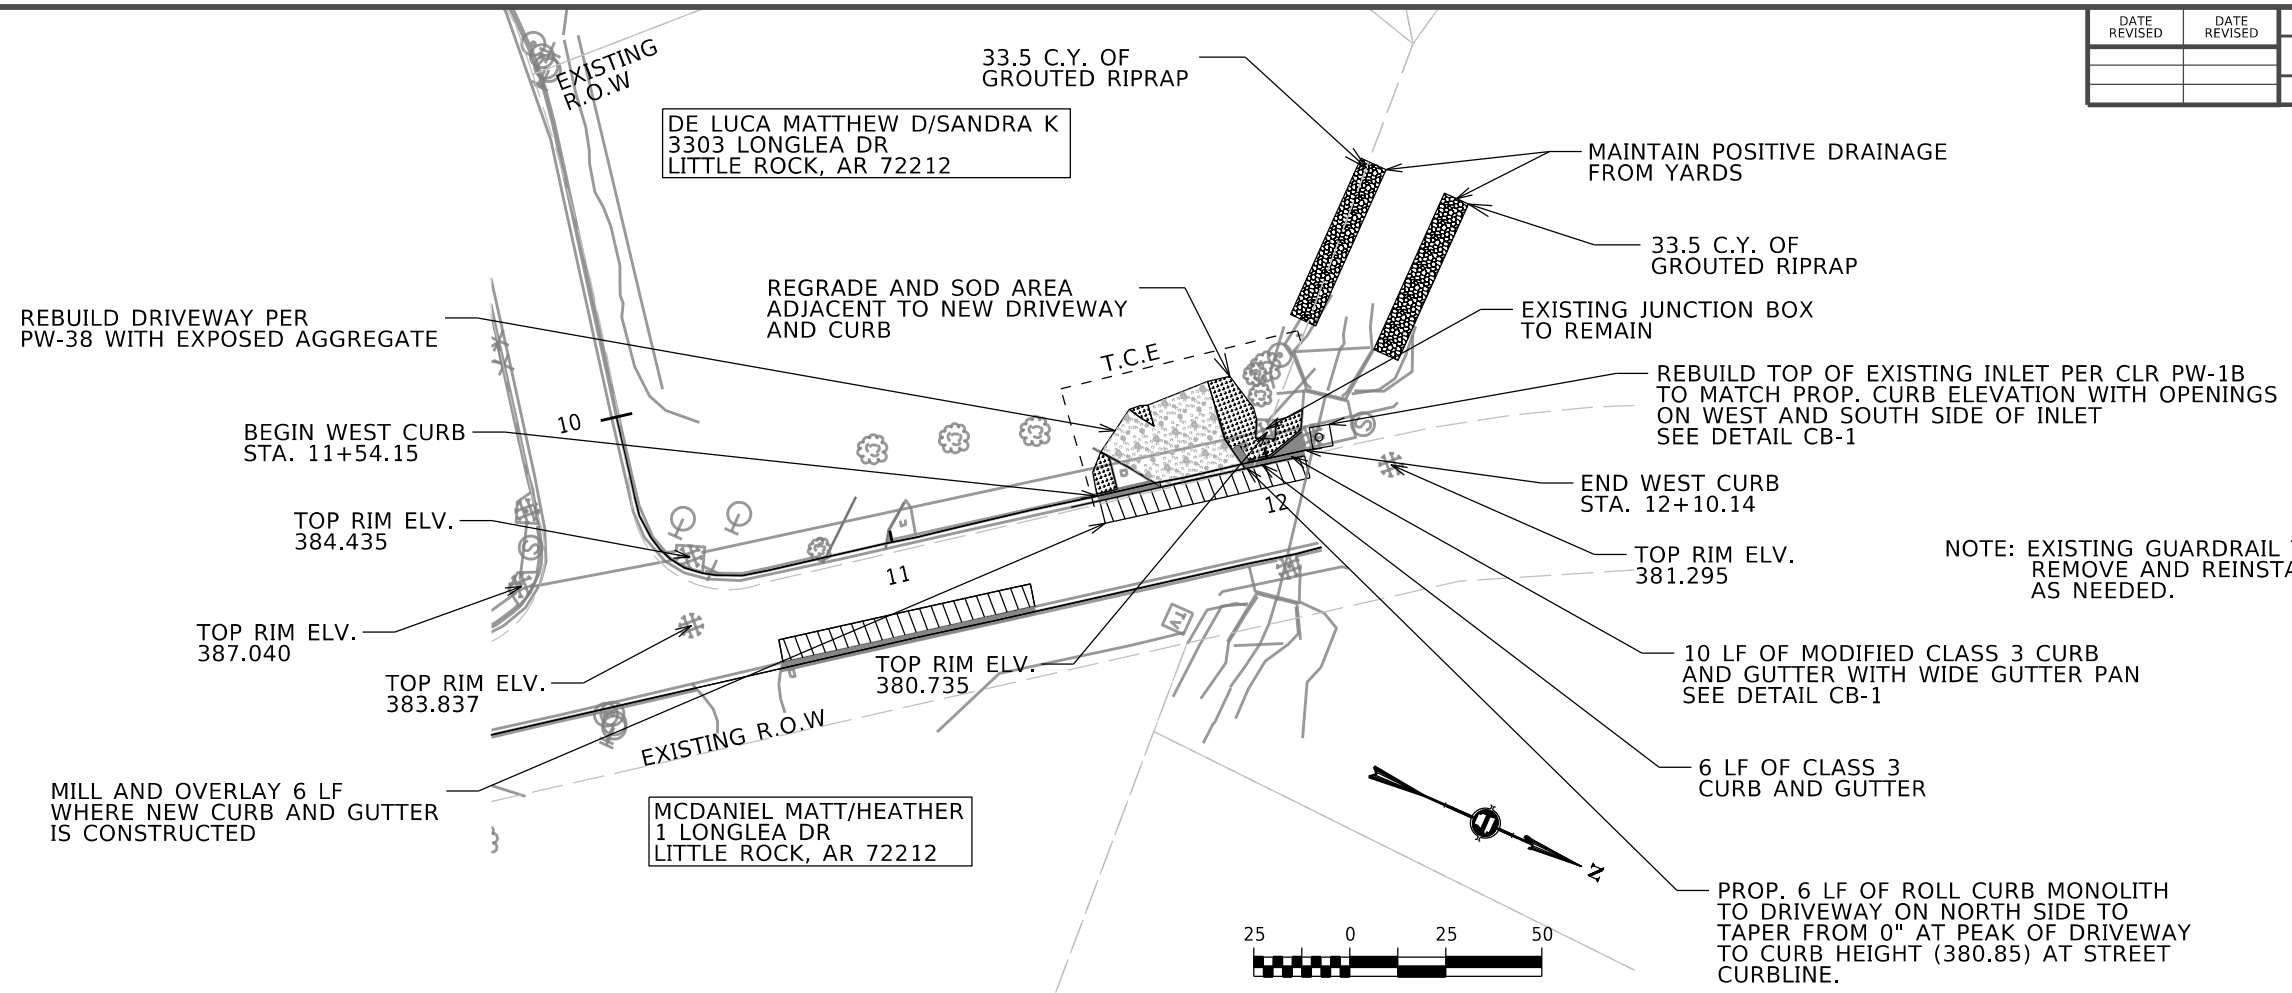

DATE REVISED	DATE REVISED	WARD	CITY	JOB NO.	SHEET NO.	TOTAL SHEETS
		4	L.R.	04-22-DR-19	5	6
PLAN AND PROFILE - EAST CURB						

PRELIMINARY
SUBJECT TO REVISION

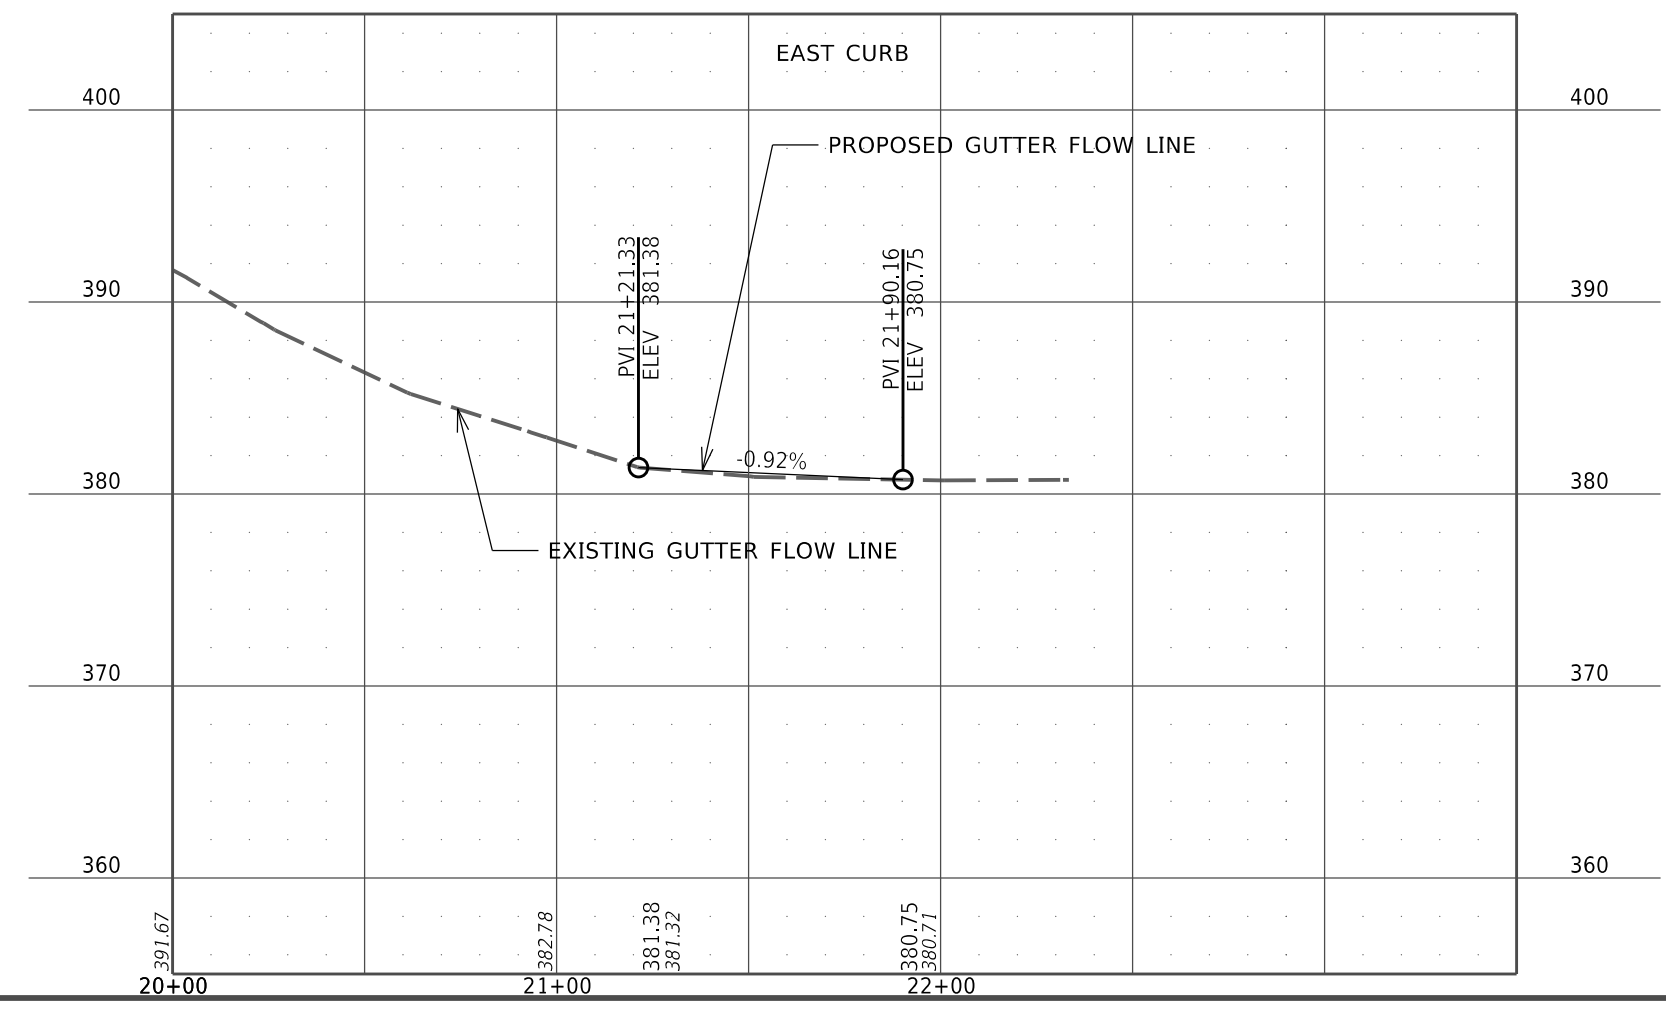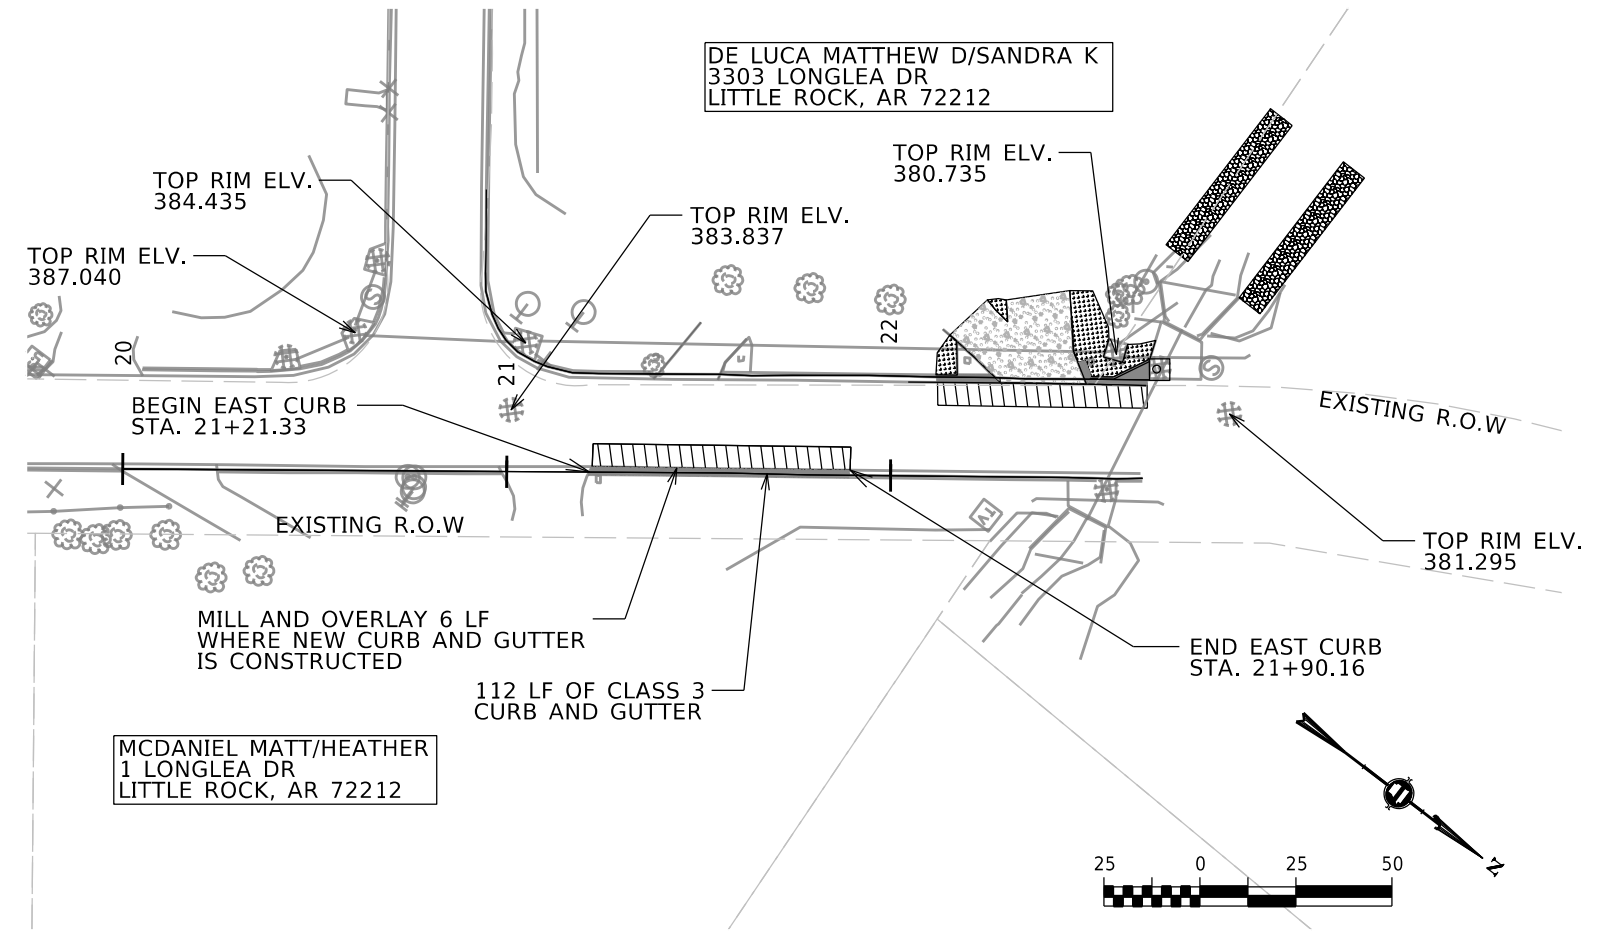

DATE REVISED	DATE REVISED	WARD	CITY	JOB NO.	SHEET NO.	TOTAL SHEETS
		4	L.R.	04-22-DR-19	6	6
CROSS SECTIONS						

PRELIMINARY
SUBJECT TO REVISION

