




04-22-DR-009 SHAWNEE & TETON DRAINAGE IMPROVEMENTS

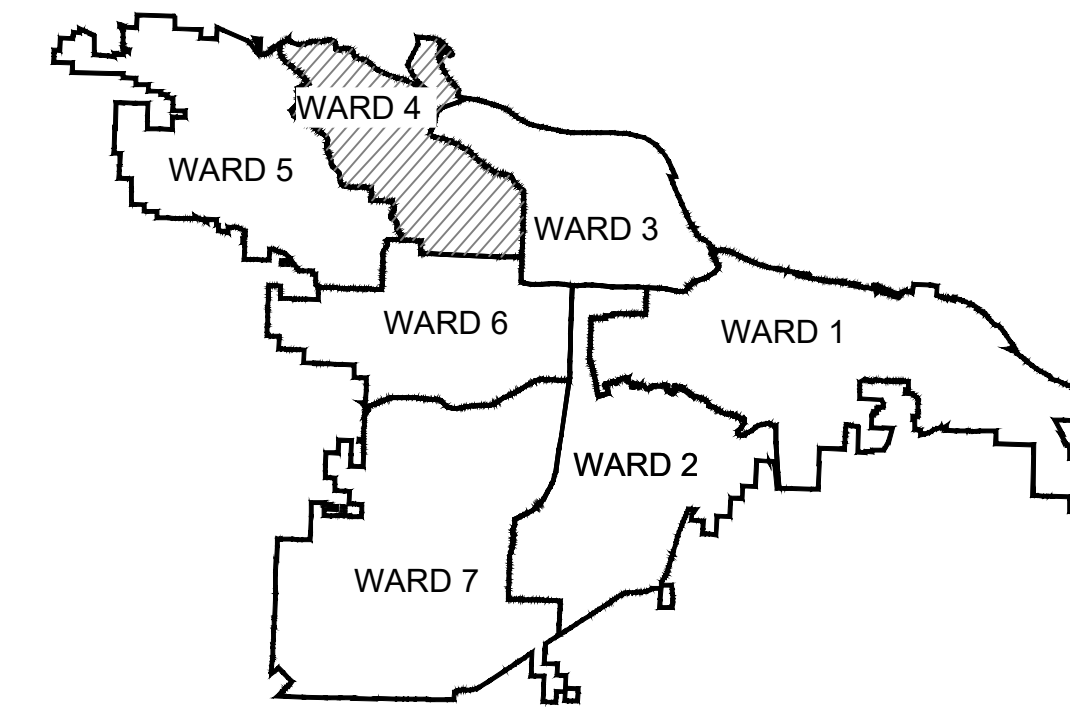


PROJECT LOCATION - WARD 4

REVISIONS	DATE

CITY OF LITTLE ROCK, ARKANSAS
SHAWNEE & TETON DRAINAGE IMPROVEMENTS

COVER SHEET

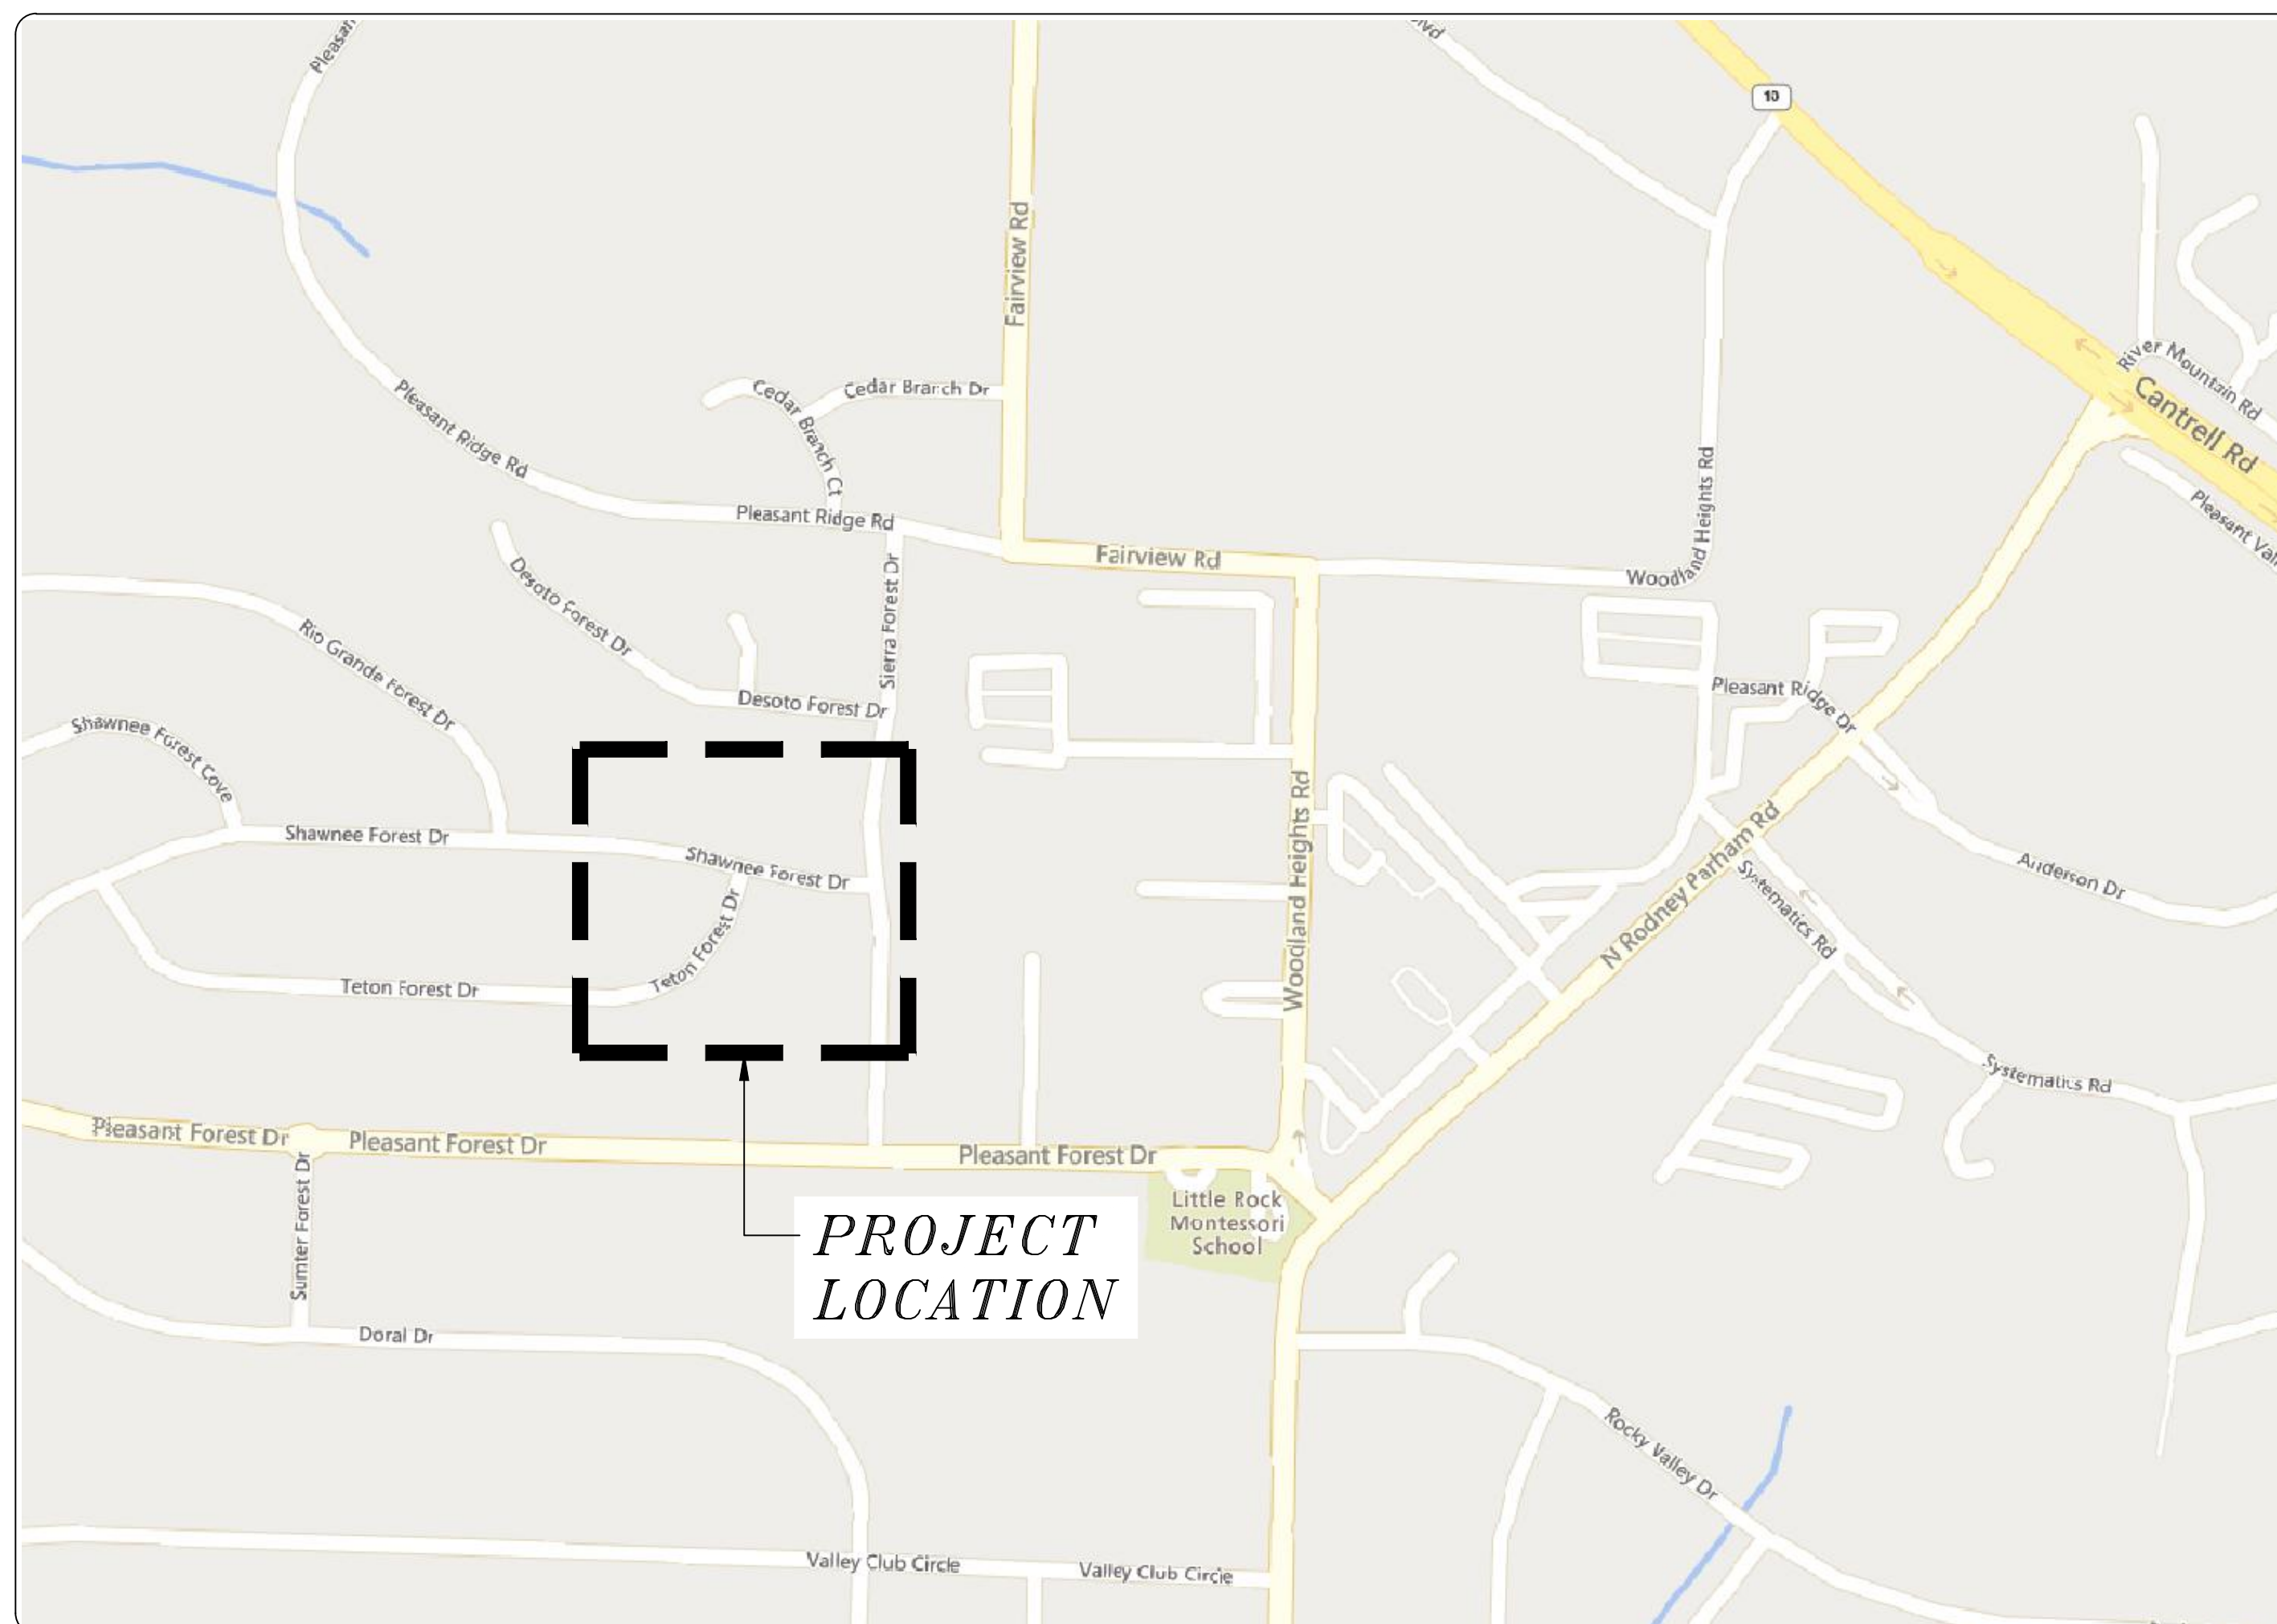

INDEX OF SHEETS	
SHEET NUMBER	SHEET TITLE
C1	COVER SHEET
C2	LEGEND, NOTES, & QUANTITIES
C3	TOPOGRAPHIC SURVEY
C4	SITE PLAN OVERVIEW
C5	LINE 100 PLAN AND PROFILE

DRAINAGE DESIGN BASED ON 25 YR STORM EVENT

N.T.S

DEPARTMENT OF PUBLIC WORKS
CIVIL ENGINEERING
701 WEST MARKHAM STREET
LITTLE ROCK, ARKANSAS 72201



10800 Financial Centre Pkwy, Suite 500
Little Rock, Arkansas 72211
Main (501) 801-2679

DEPARTMENT OF PUBLIC WORKS
CIVIL ENGINEERING
701 W. MARKHAM
LITTLE ROCK, ARKANSAS 72201



PRELIMINARY

FOR INTERIM REVIEW ONLY

THESE DOCUMENTS ARE FOR INTERIM REVIEW AND NOT INTENDED FOR REGULATORY APPROVAL, PERMIT, BIDDING OR CONSTRUCTION PURPOSES. THEY WERE PREPARED BY OR UNDER THE SUPERVISION OF:

NAME: _____ # LICENSE NO. _____
DATE: 12/06/24
FIRM / BUSINESS NO. _____ STATE _____

DRAWN BY

DR

DESIGNED

KT

CHECKED

BV

DATE

NOVEMBER 2024

SCALE

AS SHOWN

PROJECT NO.

054616.005


SHEET NO.

C1



Know what's below.
Call before you dig.

FILE NAME: A:\54008\54616\05\PMCAD\Sheet\IC-PLAN-EX_SITE-054616_005.dwg DATE: December 6, 2024, TIME: 11:54 AM, USER: ah5644

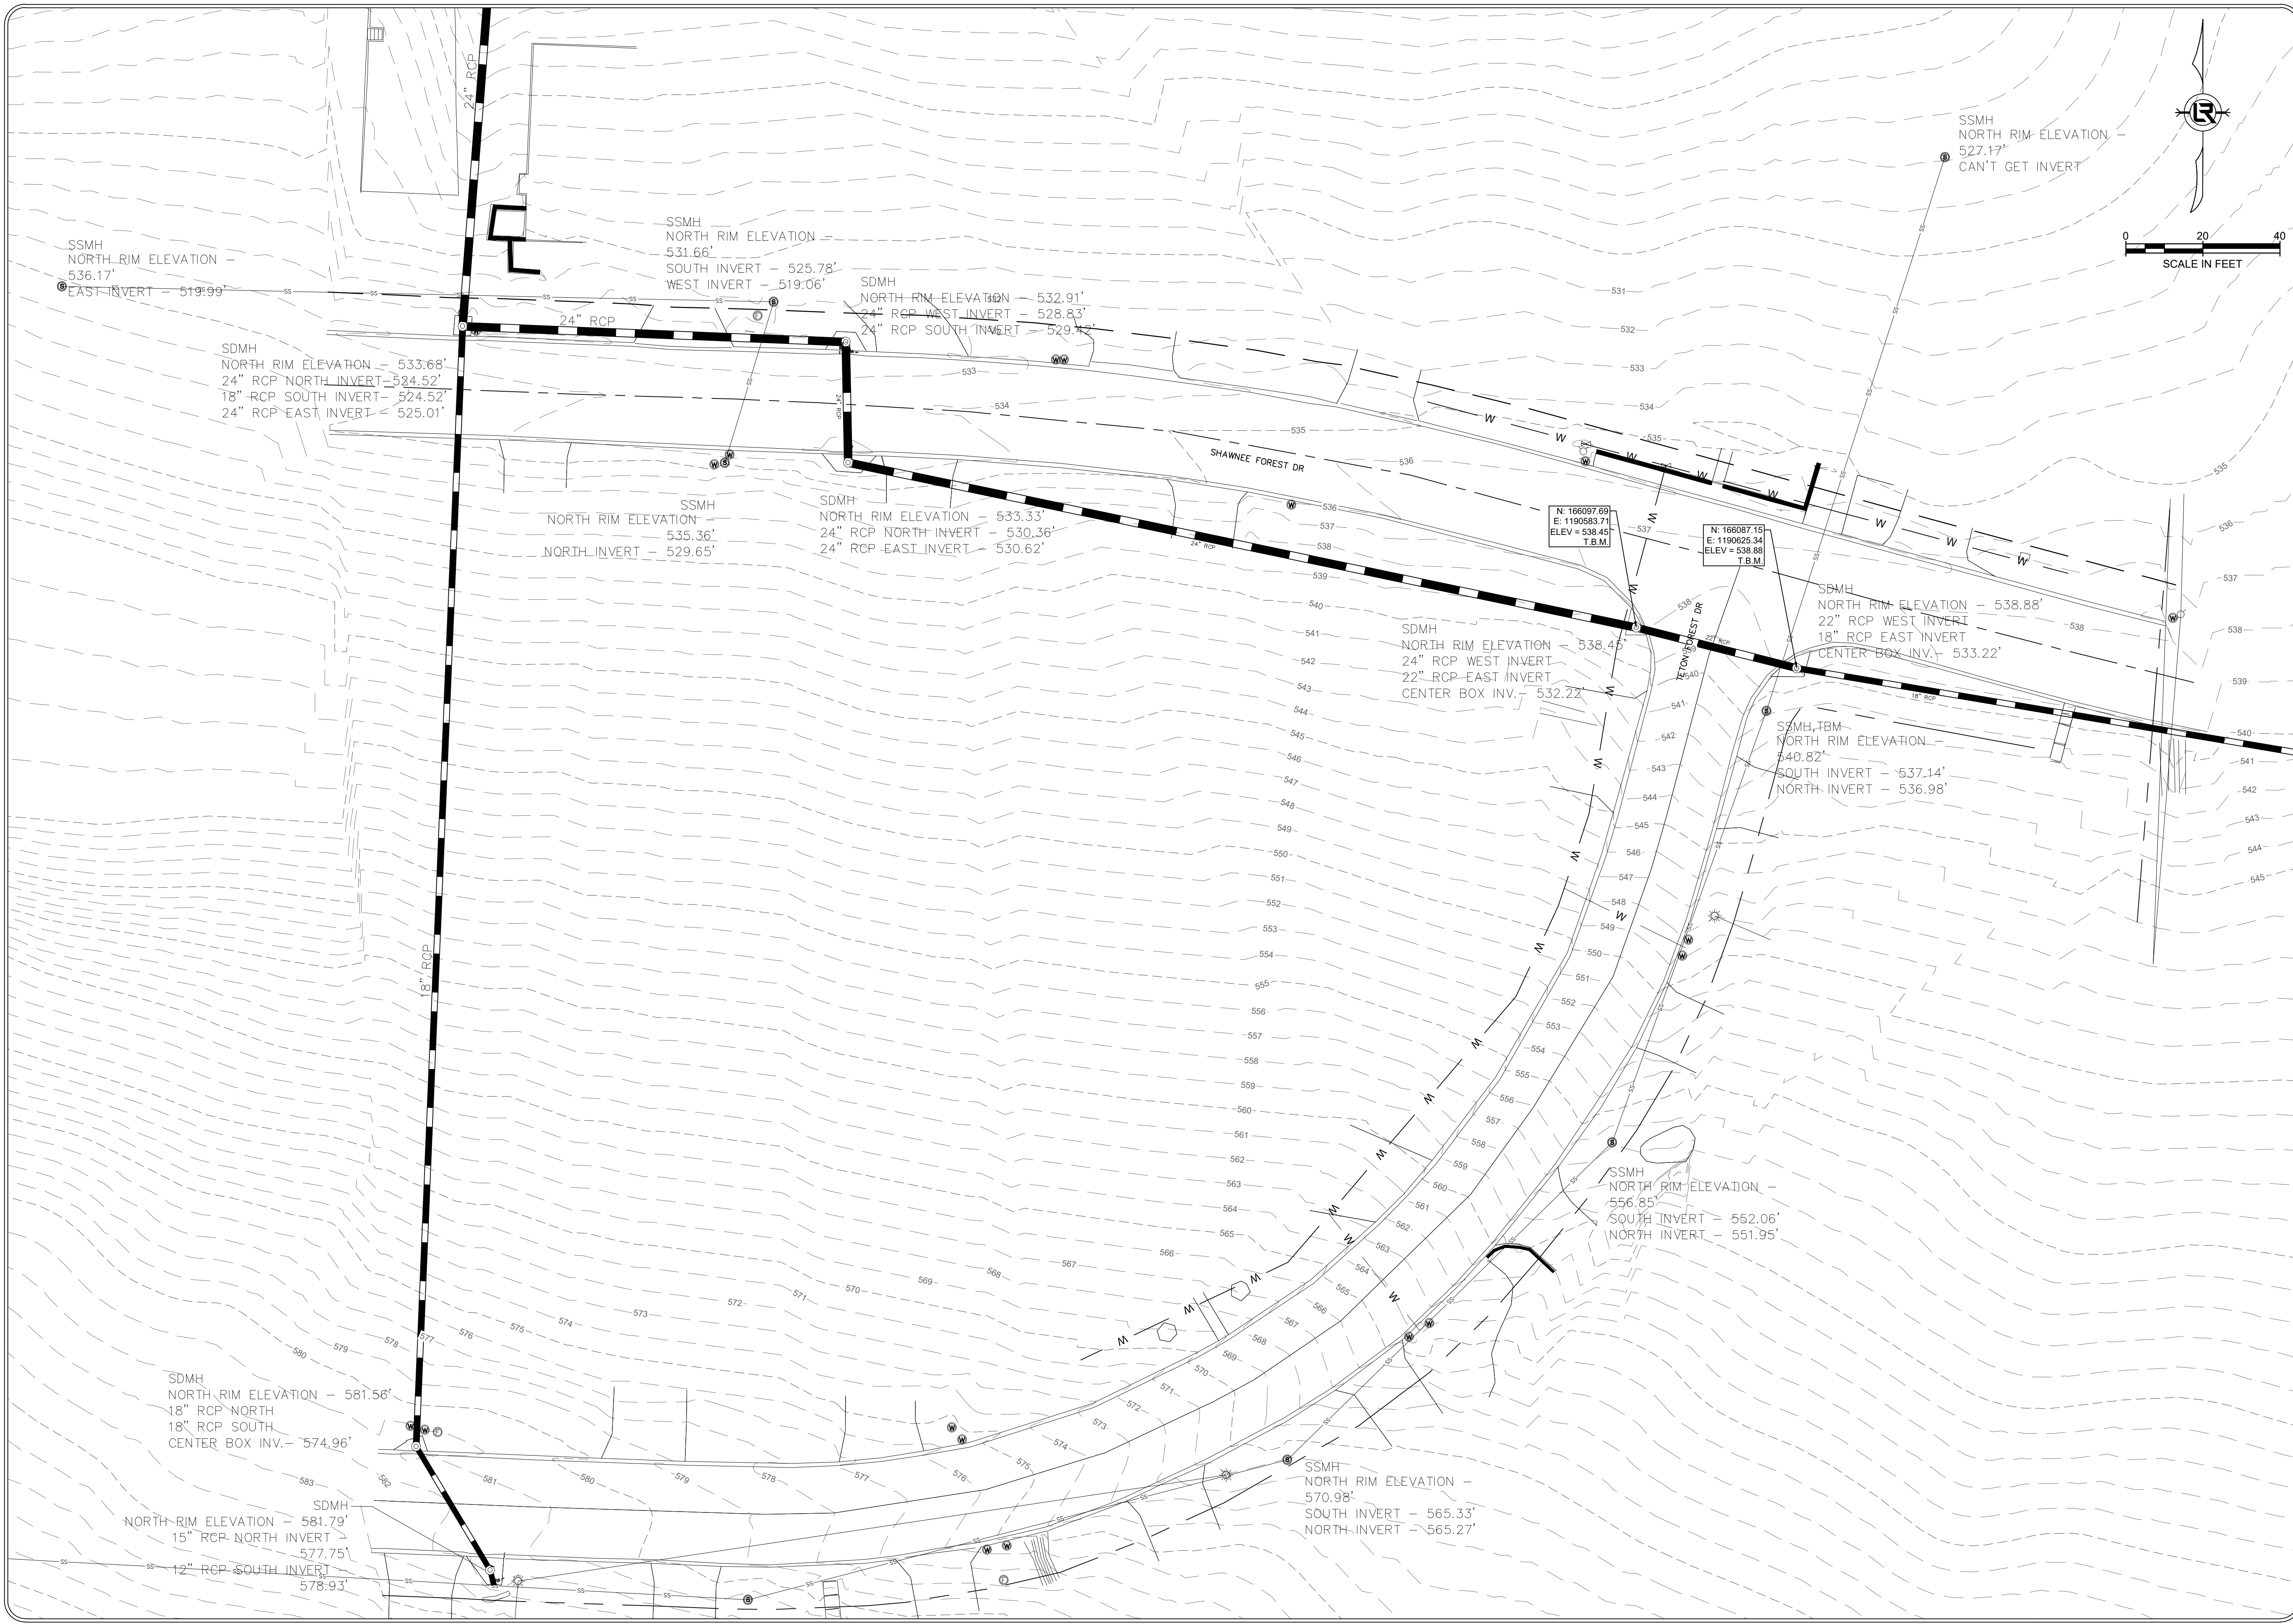

REVISIONS	DATE


CITY OF LITTLE ROCK, ARKANSAS
SHAWNEE & TETON DRAINAGE IMPROVEMENTS
 TOPOGRAPHIC SURVEY

DEPARTMENT OF PUBLIC WORKS
 CIVIL ENGINEERING
 701 W. MARKHAM
 LITTLE ROCK, ARKANSAS 72201

PRELIMINARY
 FOR INTERIM REVIEW ONLY
 THESE DOCUMENTS ARE FOR INTERIM REVIEW AND NOT INTENDED FOR REGULATORY APPROVAL, PERMIT BIDDING OR CONSTRUCTION PURPOSES. THEY WERE PREPARED BY OR UNDER THE SUPERVISION OF:
 NAME: _____ # LICENSE NO. _____
 DATE: 12/06/24 # STATE: _____
 FIRM: BUSINESS NO. _____

DRAWN BY
 DR
DESIGNED
 KT
CHECKED
 BV
DATE
 NOVEMBER 2024
SCALE
 AS SHOWN
PROJECT NO.
 054616.005
SHEET NO.
 C3

FILE NAME: A:\54008\54616\054616.005.dwg DATE: December 6, 2024, TIME: 11:54 AM, USER: ah544

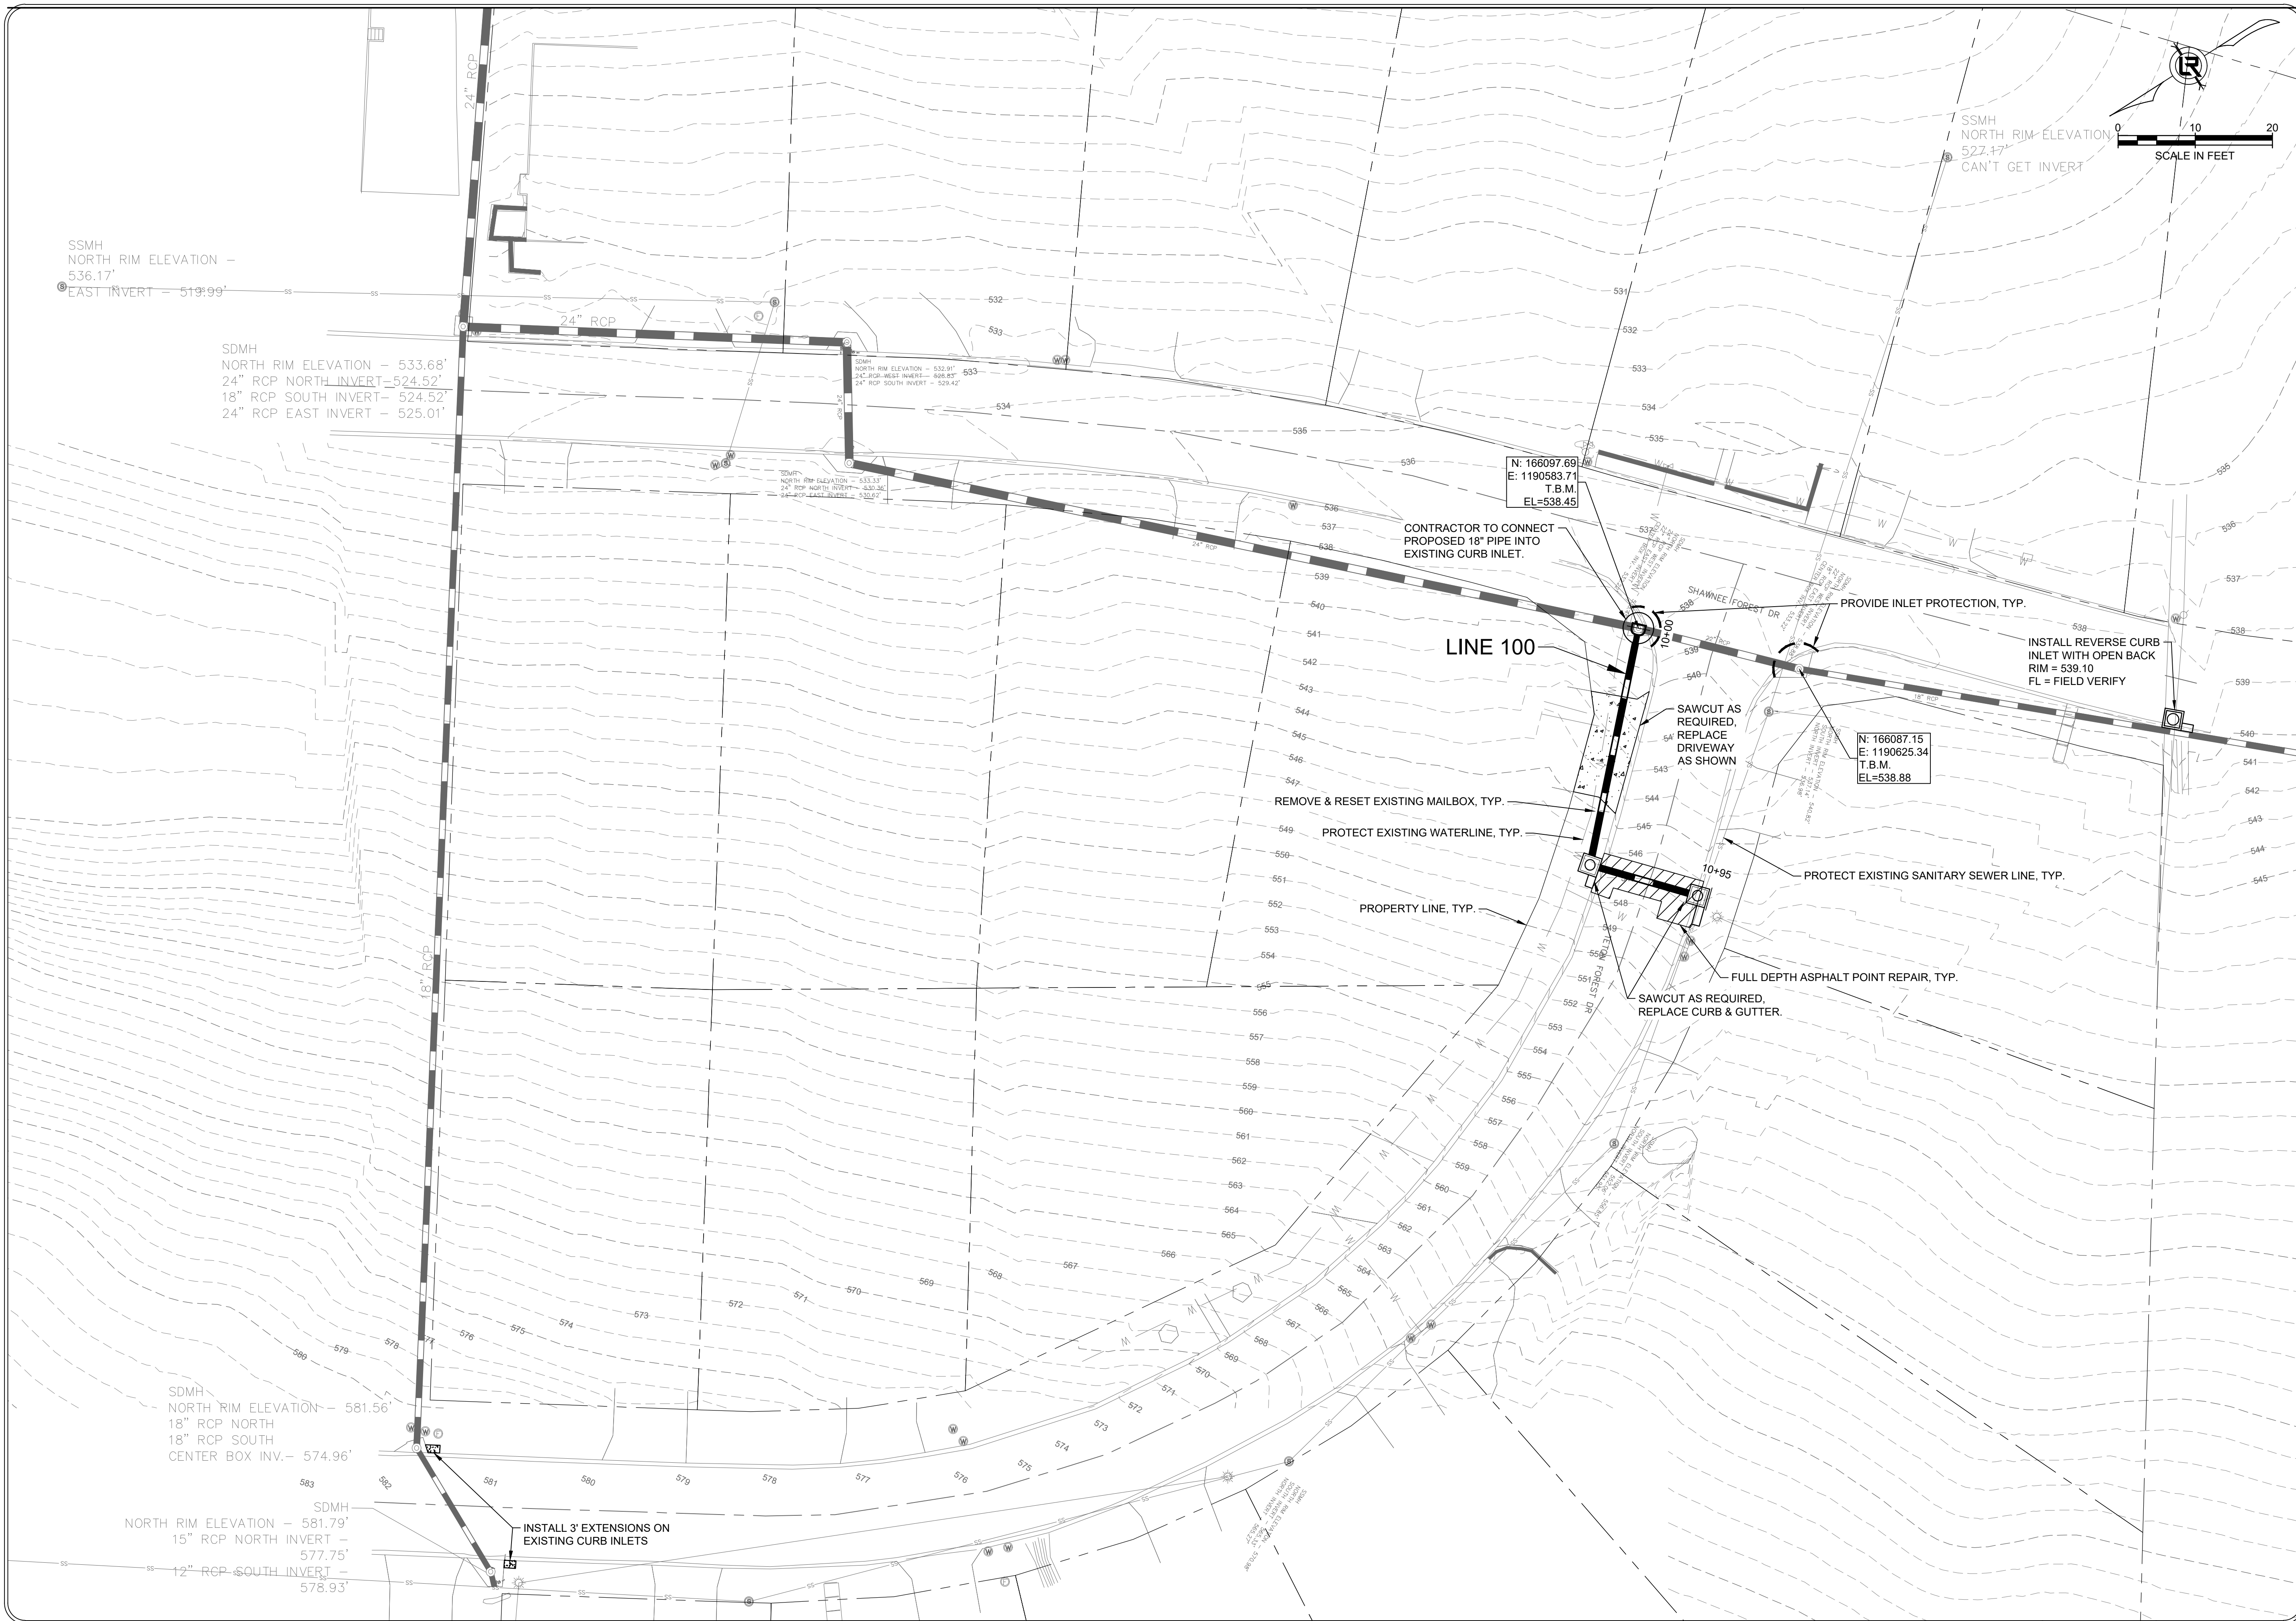

REVISIONS	DATE



CITY OF LITTLE ROCK, ARKANSAS
SHAWNEE & TETON DRAINAGE IMPROVEMENTS
 SITE PLAN OVERVIEW

DEPARTMENT OF PUBLIC WORKS
CIVIL ENGINEERING
 701 W. MARKHAM
 LITTLE ROCK, ARKANSAS 72201

PRELIMINARY
 FOR INTERIM REVIEW ONLY
 THESE DOCUMENTS ARE FOR INTERIM REVIEW AND NOT INTENDED FOR REGULATORY APPROVAL, PERMIT, BIDDING OR CONSTRUCTION PURPOSES. THEY WERE PREPARED BY OR UNDER THE SUPERVISION OF:
 NAME: _____ # LICENSE NO. _____
 DATE: 12/06/2024
 FIRM: BUSINESS NO. _____ STATE: _____

DRAWN BY
 DR
DESIGNED
 KT
CHECKED
 BV
DATE
 NOVEMBER 2024
SCALE
 AS SHOWN
PROJECT NO.
 054616.005
SHEET NO.
 C4

FILE NAME: A:\54000\54616\005\PMCAD\Sheet\IC-PLAN & PROFILE-054616.005.dwg DATE: December 6, 2024, TIME: 11:54 AM, USER: ah5444

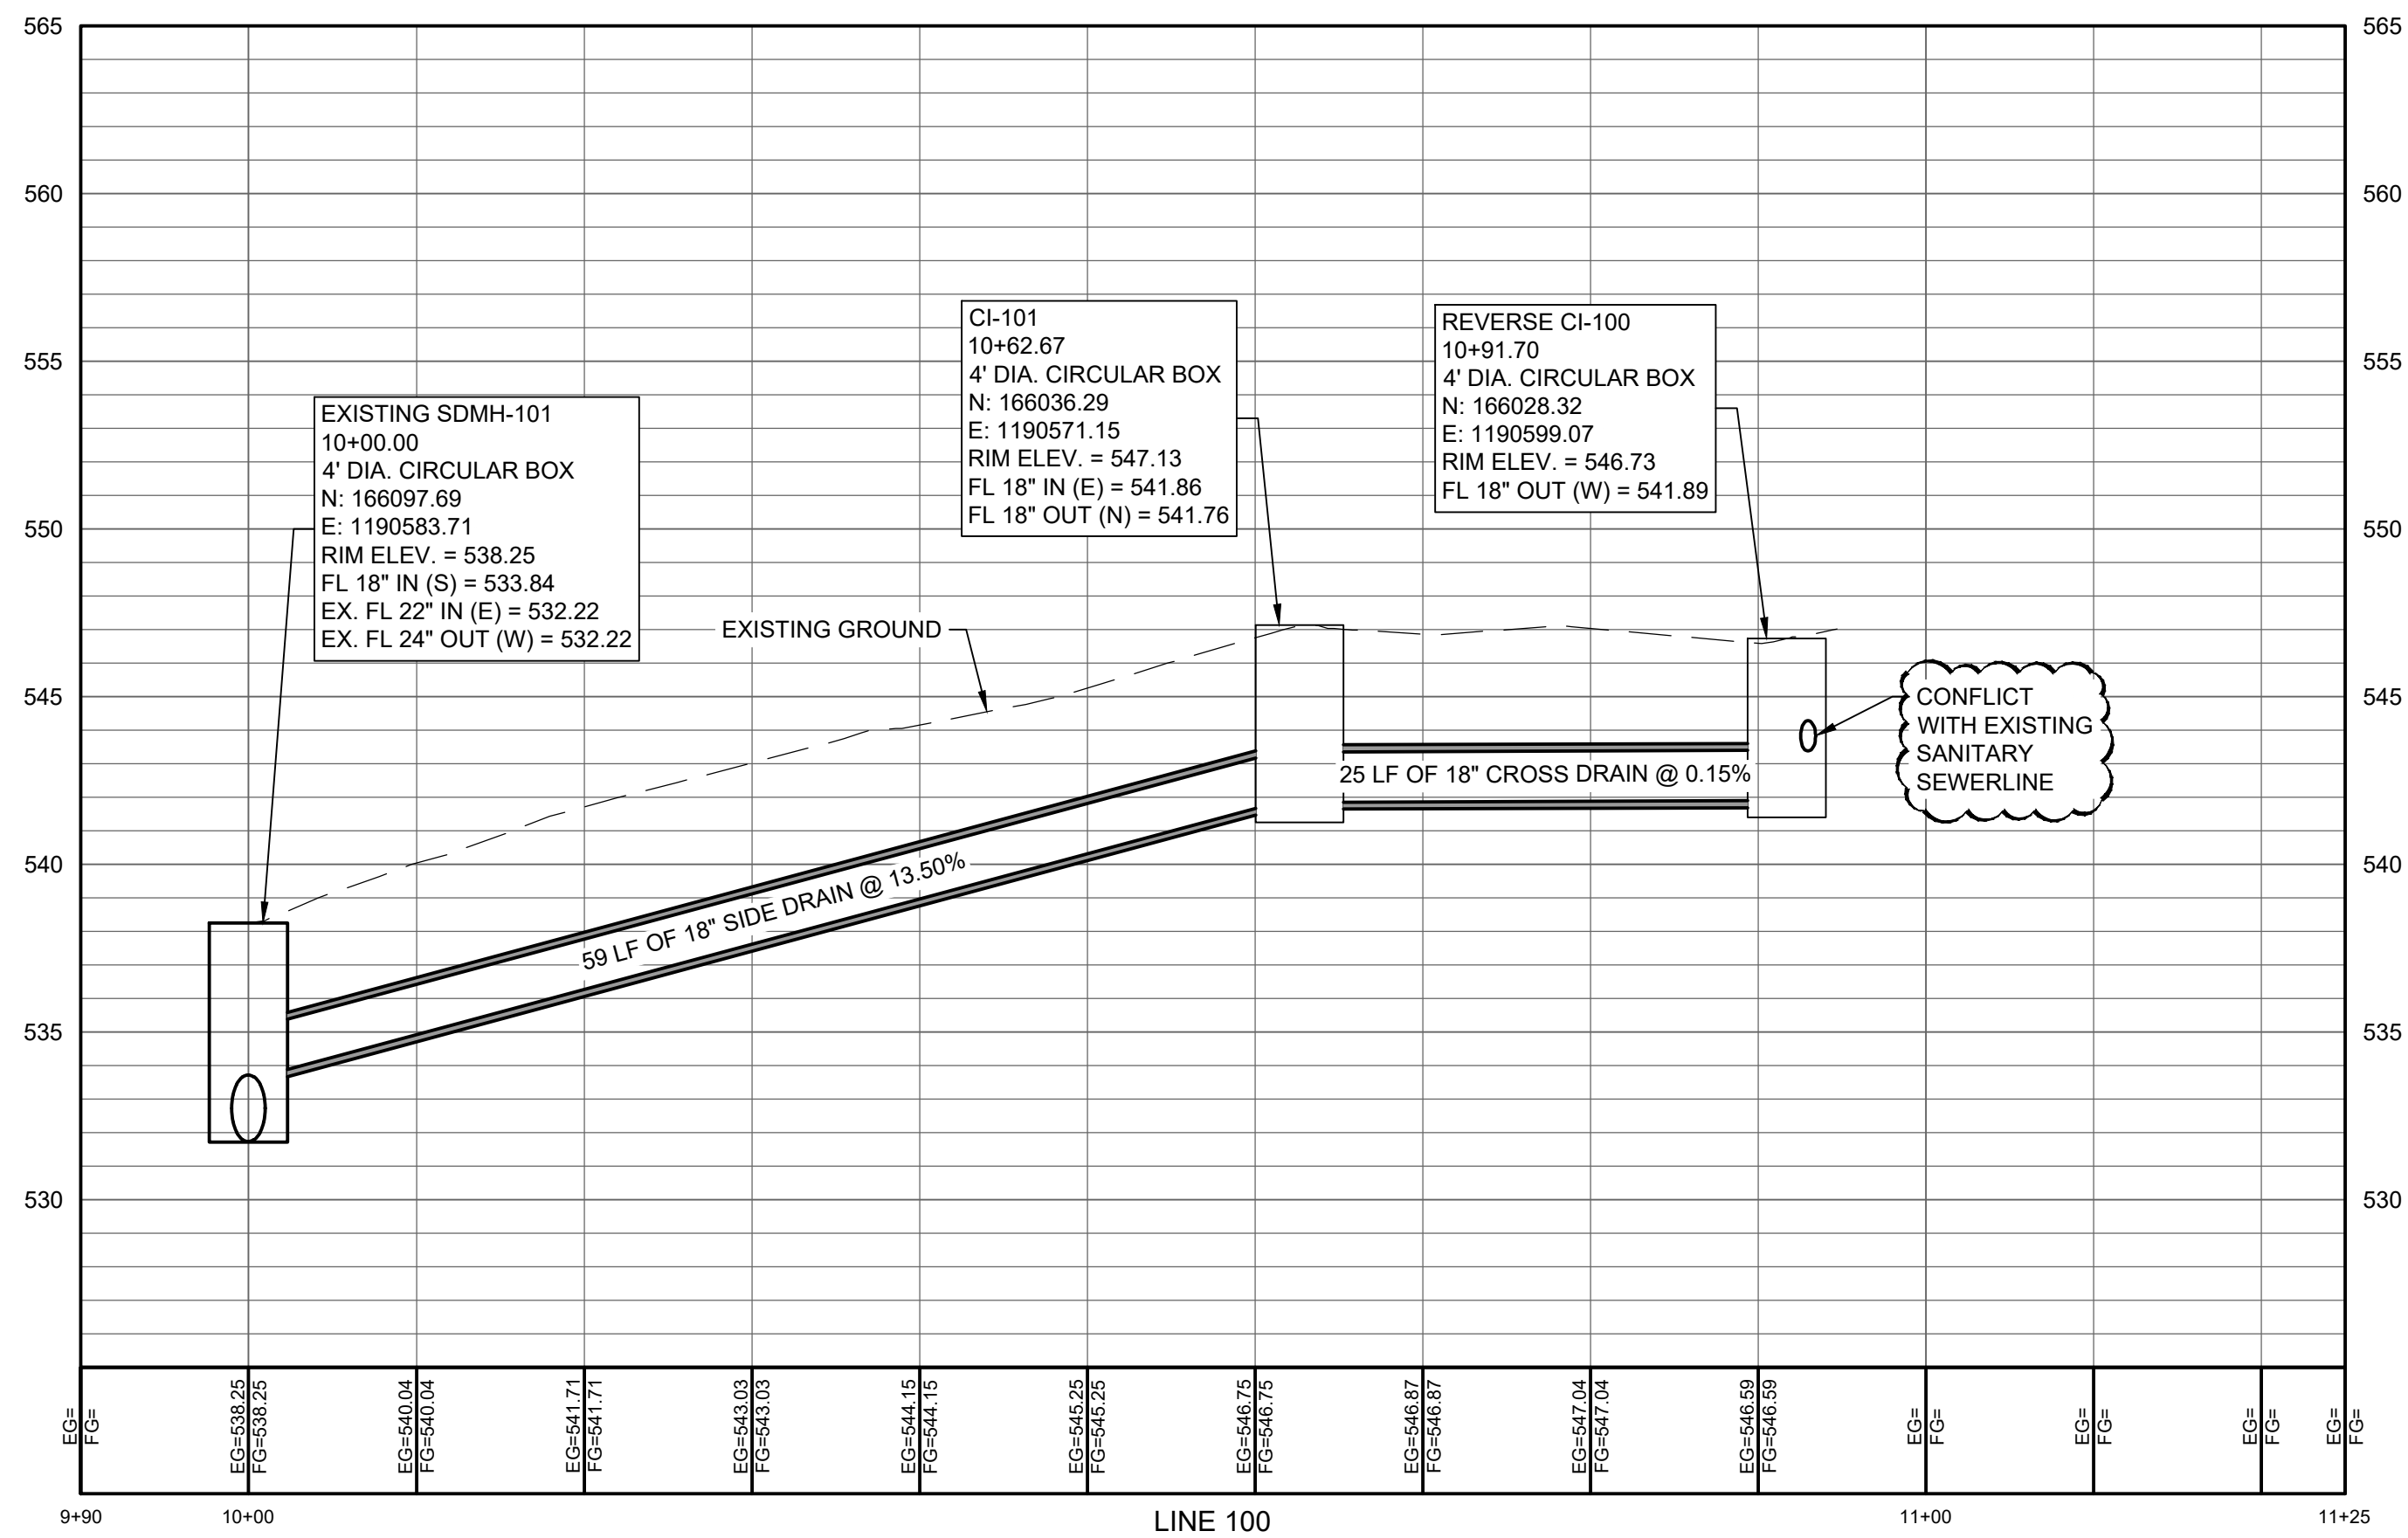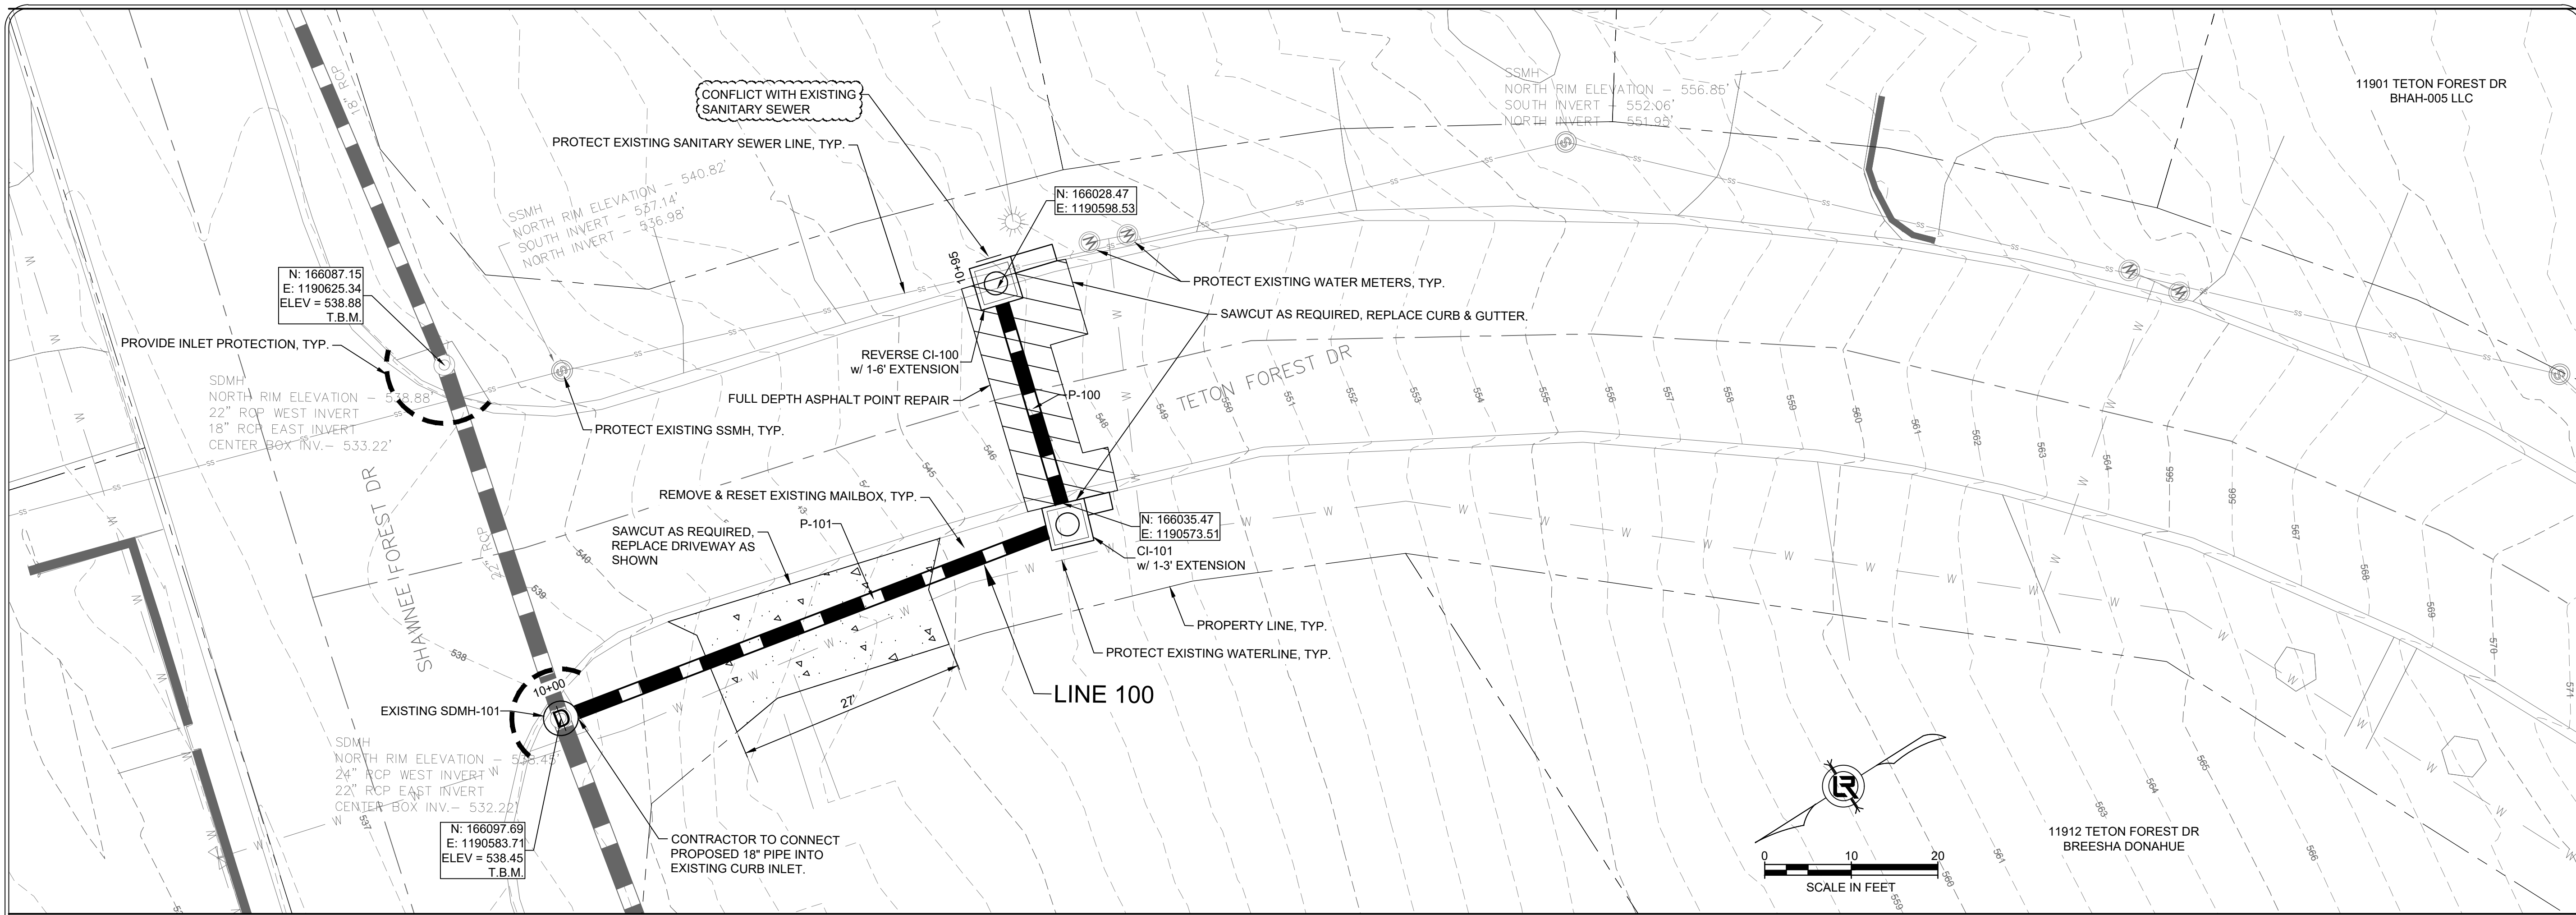

SCALE:
VERTICAL: 1" = 5'
HORIZONTAL: 1" = 10'

REVISIONS	DATE

CITY OF LITTLE ROCK, ARKANSAS
SHAWNEE & TETON DRAINAGE IMPROVEMENTS
LINE 100 PLAN AND PROFILE

DEPARTMENT OF PUBLIC WORKS
CIVIL ENGINEERING
701 W. MARKHAM
LITTLE ROCK, ARKANSAS 72201

PRELIMINARY
FOR INTERIM REVIEW ONLY
THESE DOCUMENTS ARE FOR INTERIM REVIEW AND NOT INTENDED FOR REGULATORY APPROVAL, PERMIT BIDDING OR CONSTRUCTION PURPOSES. THEY WERE PREPARED BY OR UNDER THE SUPERVISION OF:
NAME: _____ # LICENSE NO.: _____
DATE: 12/6/2024
FIRM: BUSINESS NO.: _____ STATE: _____

DRAWN BY
DR
DESIGNED
KT
CHECKED
BV
DATE
NOVEMBER 2024
SCALE
AS SHOWN
PROJECT NO.
054616.005
SHEET NO.
C5