


SHEET INDEX

| SHEET NO. | TITLE |
|-----------|-------------------------------|
| 1 | COVER SHEET |
| 2 | NOTES, LEGEND, AND QUANTITIES |
| 3 | SPECIAL DETAILS |
| 4 | PLAN AND PROFILE - WEST CURB |
| 5 | PLAN AND PROFILE - EAST CURB |
| 6 | ELEVATIONS AND GRADES |
| 7 | CROSS SECTIONS |

MONTROSE AND LONGLEA DRAINAGE


04 - 22 - DR - 19

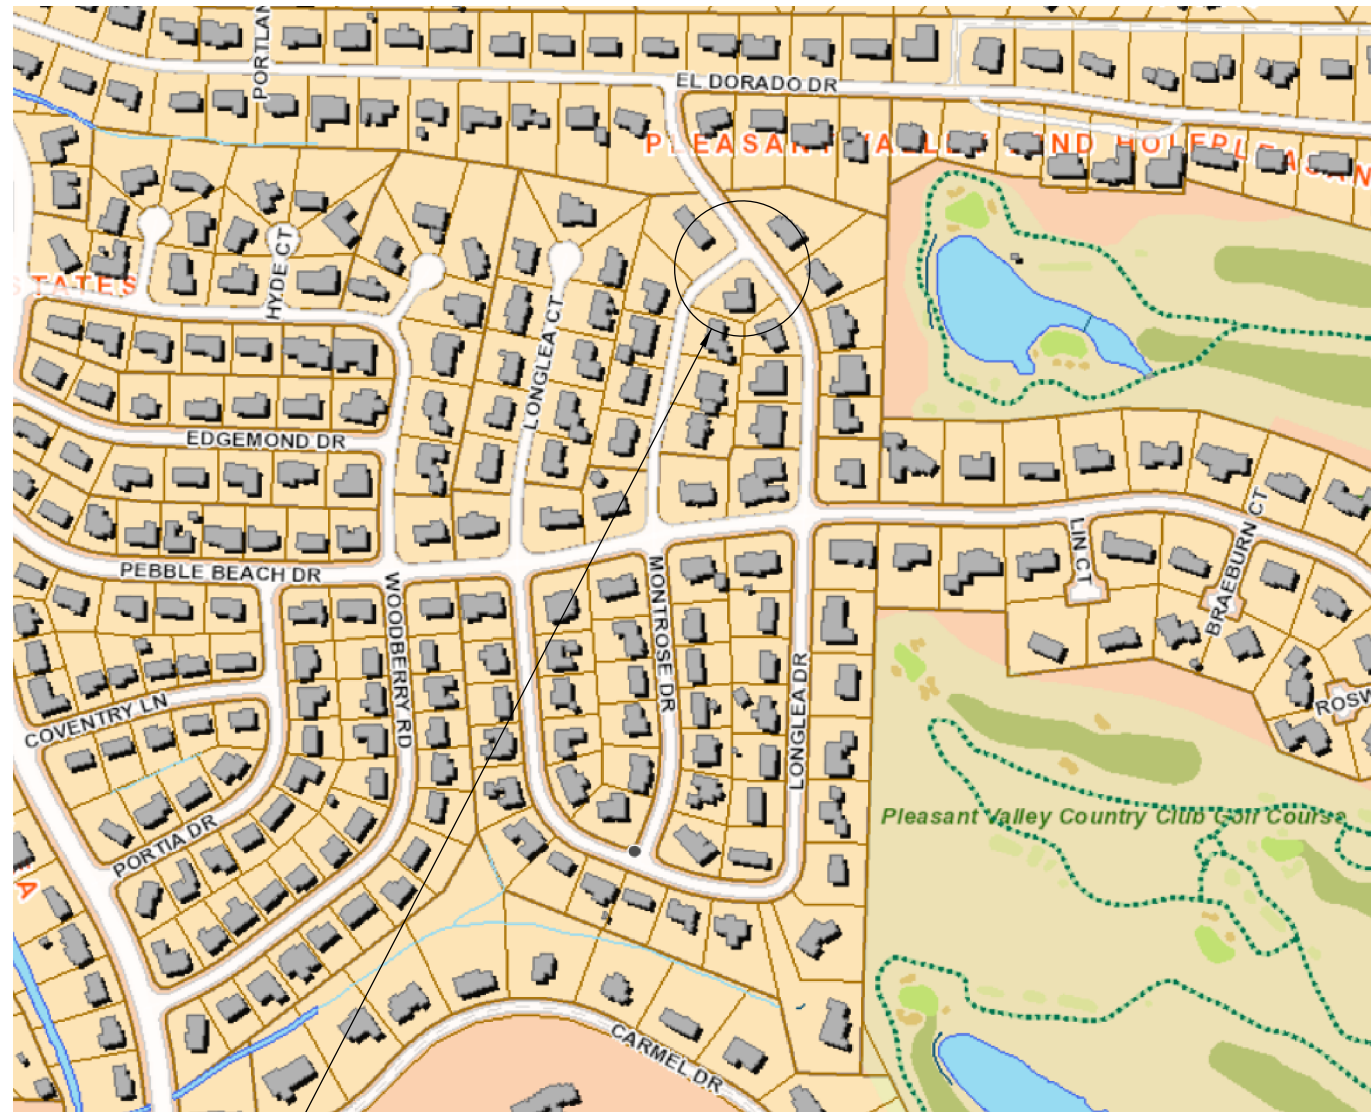

PROJECT LOCATION
 LAT: 34°47'10.36" N
 LONG: 92°25'14.65" W

NTS

DEPARTMENT OF PUBLIC WORKS
 CIVIL ENGINEERING
 701 WEST MARKHAM STREET
 LITTLE ROCK, ARKANSAS 72201

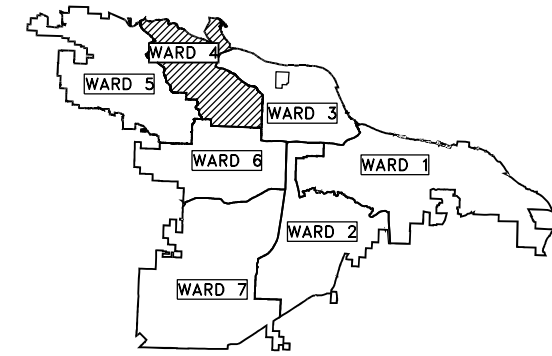

PROJECT LOCATION - WARD 4



| REVISIONS | DATE |
|-----------|------|
| | |

CITY OF LITTLE ROCK, ARKANSAS
 MONTROSE AND LONGLEA DRAINAGE

COVER SHEET

DEPARTMENT OF PUBLIC WORKS
 CIVIL ENGINEERING
 701 W. MARKHAM
 LITTLE ROCK, ARKANSAS 72201



PRELIMINARY
 SUBJECT TO REVISION

PREPARED BY:

VOLKERT

2100 RIVERDALE DR.
 LITTLE ROCK, AR 72202
 PHONE: (501) 817-7510

DRAWN BY
 ITT
 DESIGNED
 ITT
 CHECKED

DATE
 01/15/2025
 SCALE
 1" = 50'

PROJECT NO.
 04 - 22 - DR - 19
 SHEET NO.

1

CLR PROJECT 04-22-DR-19
MONTROSE AND LONGLEA DRAINAGE


29-Jan-25

| ITEM NO | ITEM DESCRIPTION | UNIT | QUANTITY |
|---------|---|------|----------|
| 2.01 | SITE PREPARATION | L.S. | 1 |
| 4.01 | COMPACTED SUBGRADE | C.Y. | 8 |
| 5.01 | TACK COAT | GAL. | 14 |
| 6.01 | ASPHALT SURFACE COURSE | TON | 9 |
| 7.04 | CONCRETE DRIVE (PRI.), 6" (EXPOSED AGGREGATE) | S.F. | 554 |
| 8.01 | CONCRETE CURB & GUTTER, CLASS 3 | L.F. | 92 |
| 8.01 | CONCRETE CURB & GUTTER, MODIFIED CLASS 3 | L.F. | 8 |
| 10.80 | CB-1 | L.S. | 1 |
| 14.01 | SOLID SODDING, BERMUDA (INCLUDES 4" OF TOPSOIL) | S.Y. | 28 |
| 16.01 | MAINTENANCE OF TRAFFIC | L.S. | 1 |
| 18.11 | DUMPED RIPRAP (GROUTED) | CY | 67 |
| 19.01 | FINAL CLEAN UP | L.S. | 1 |
| 27.10 | COLD MILLING ASPHALT PAVEMENT | S.Y. | 82 |


NOTES:

- 1) REMOVAL AND DISPOSAL OF CONCRETE DRIVEWAYS, CURB AND GUTTER, AND OTHER ITEMS PAID IN LUMP SUM AS SITE PREPARATION.
- 2) CONTRACTOR TO PROVIDE TEMPORARY MAILBOXES AS NEEDED DURING CONSTRUCTION PAID AS SITE PREPARATION.

PROPOSED

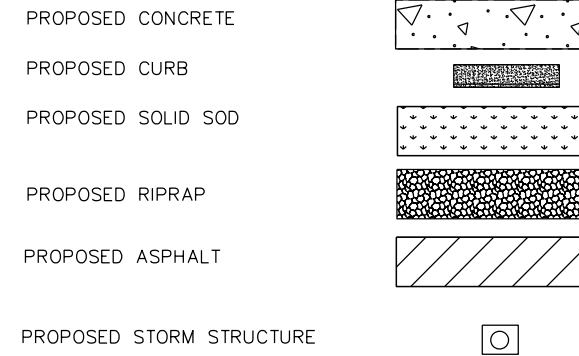


EXISTING

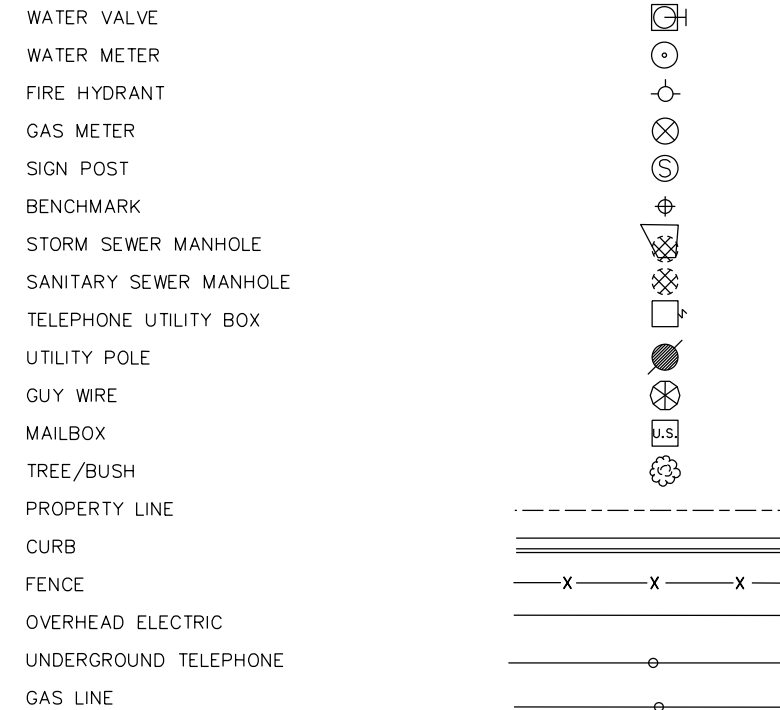

| REVISIONS | DATE |
|-----------|------|
| | |

CITY OF LITTLE ROCK, ARKANSAS
MONTROSE AND LONGLEA DRAINAGE
 NOTES, LEGEND, AND QUANTITIES


DEPARTMENT OF PUBLIC WORKS
 CIVIL ENGINEERING
 701 W. MARKHAM
 LITTLE ROCK, ARKANSAS 72201

 

| | |
|--------------------|-------------|
| DRAWN BY | ITT |
| DESIGNED | ITT |
| CHECKED | ITT |
| DATE | 01/15/2025 |
| SCALE | N/A |
| PROJECT NO. | 04-22-DR-19 |
| SHEET NO. | 2 |


| DATE REVISED | DATE REVISED | WARD | CITY | JOB NO. | SHEET NO. | TOTAL SHEETS |
|-----------------|--------------|------|------|-------------|-----------|--------------|
| | | 4 | L.R. | 04-22-DR-19 | 3 | 7 |
| SPECIAL DETAILS | | | | | | |

PRELIMINARY
SUBJECT TO REVISION

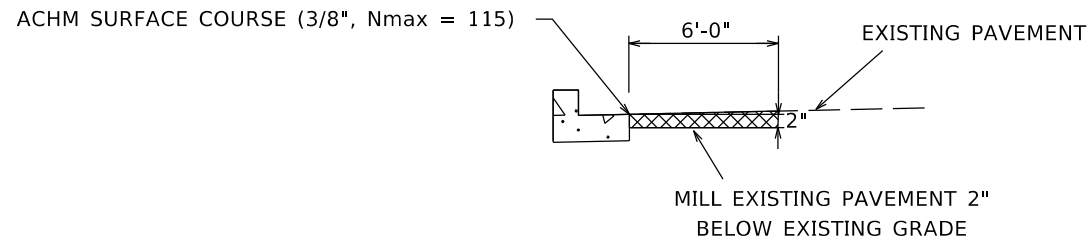


MILLING DETAIL - (ASPHALT PATCH)

NOT TO SCALE

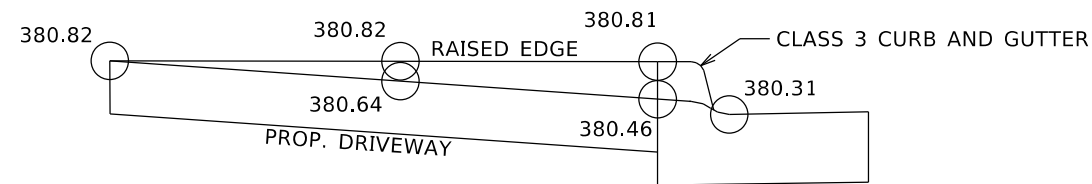


SECTION B-B

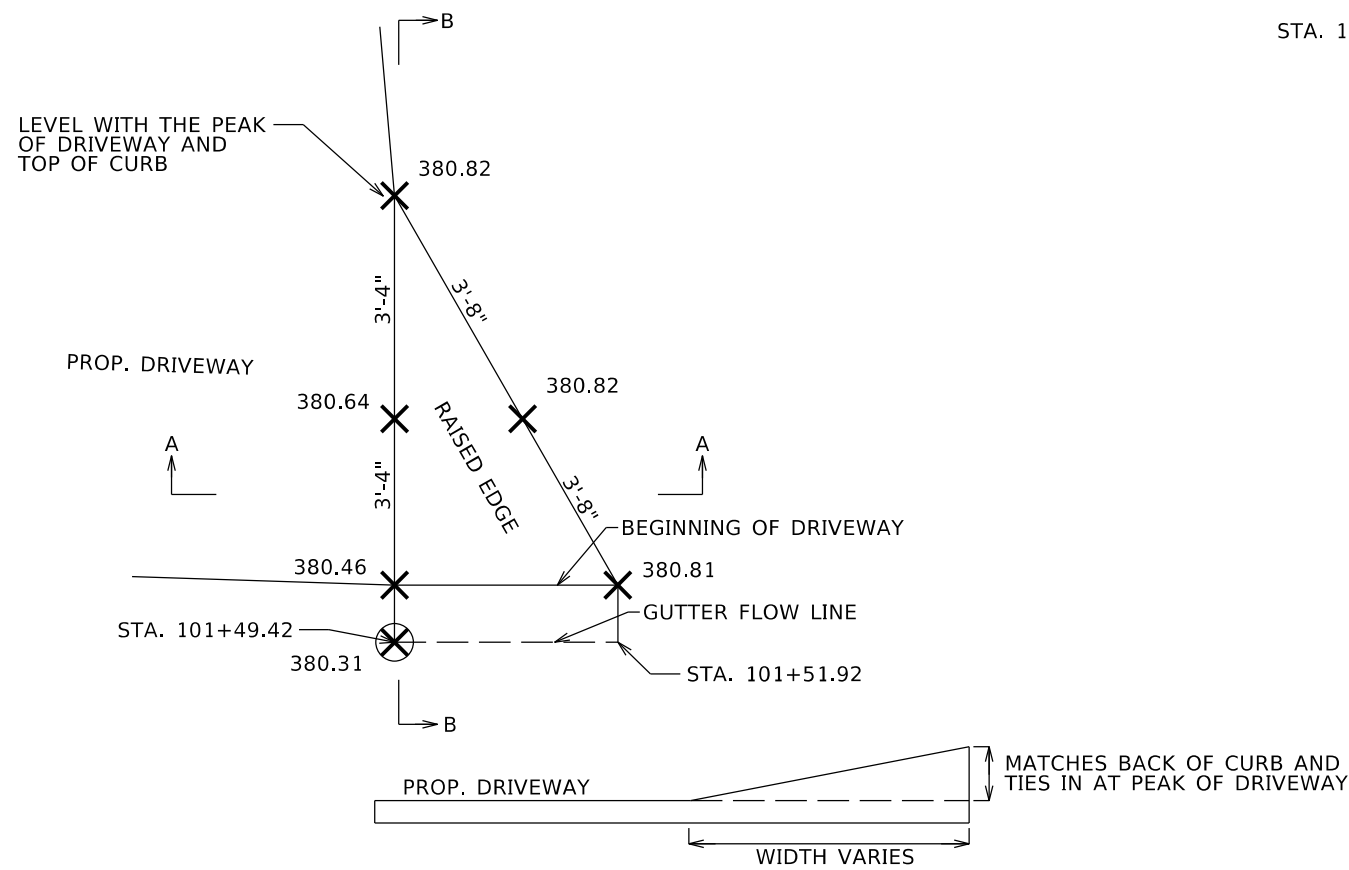

SECTION A-A

DRIVEWAY RAISED EDGE

NOT TO SCALE

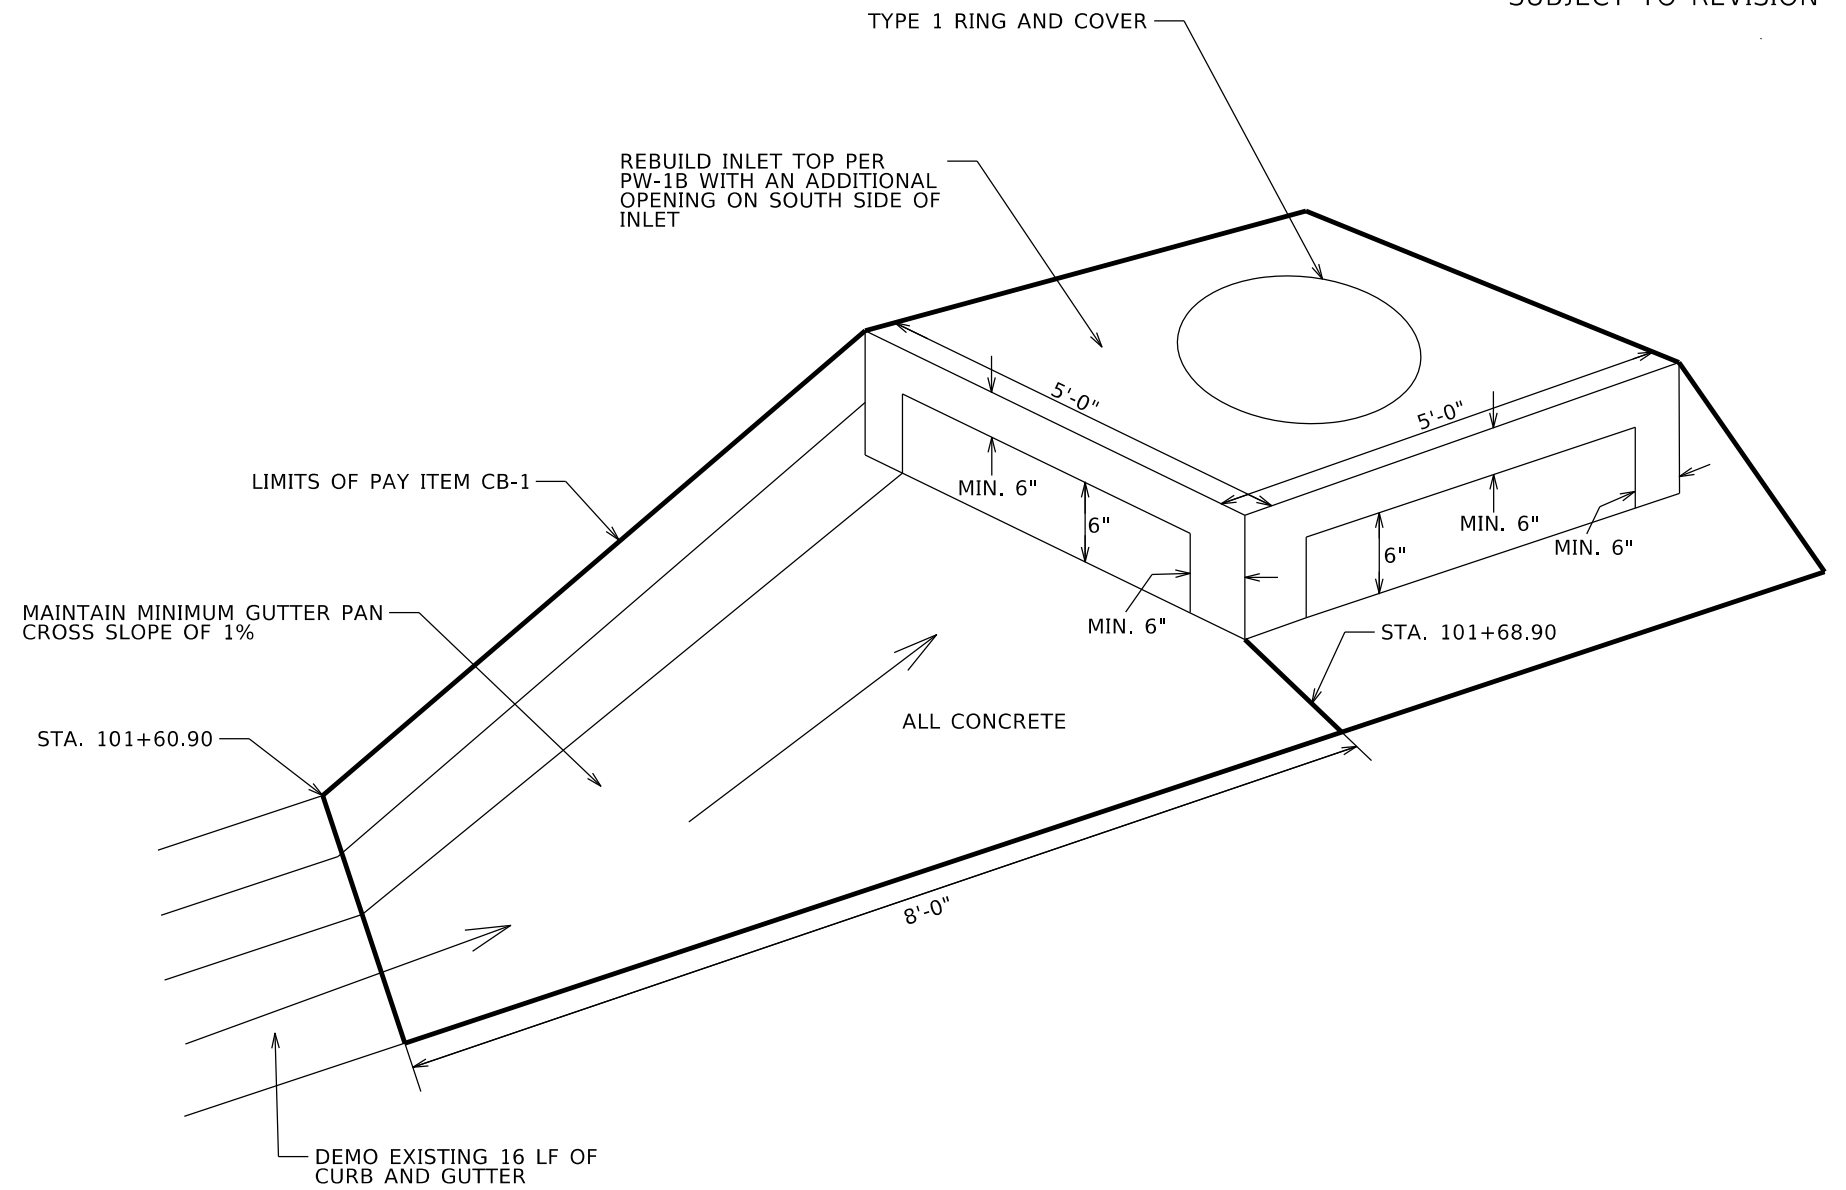



DETAIL CB-1

NOT TO SCALE

MONTRÖSE-LONGLEA_SD.DGN CREATED: 7/29/2024 11:21:2025 SAVED: 1/21/2025

| DATE REVISED | DATE REVISED | WARD | CITY | JOB NO. | SHEET NO. | TOTAL SHEETS |
|--------------|--------------|------|------|-------------|-----------|--------------|
| | | 4 | L.R. | 04-22-DR-19 | 4 | 7 |



PRELIMINARY
SUBJECT TO REVISION

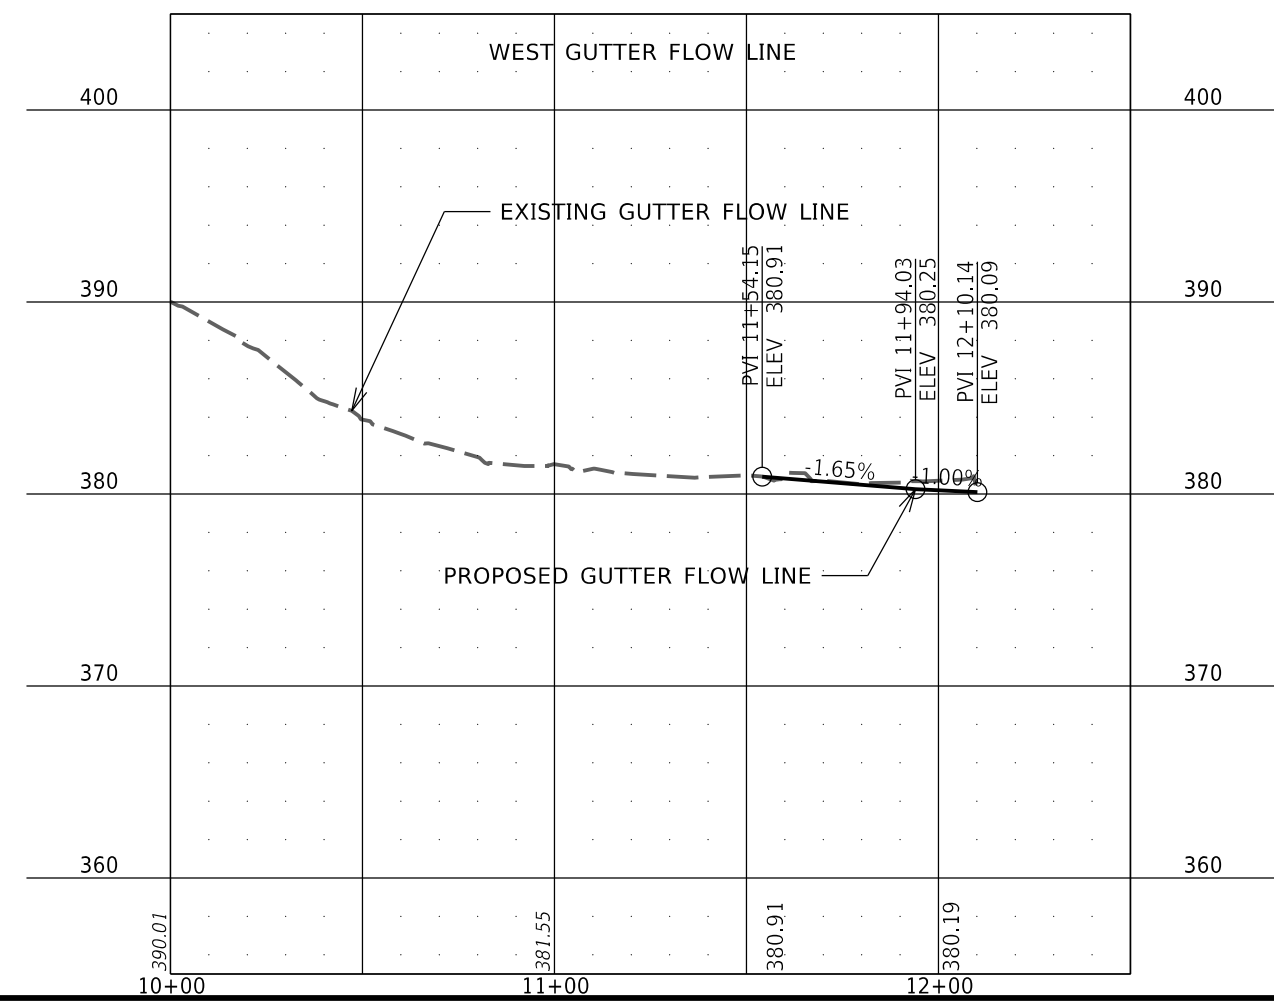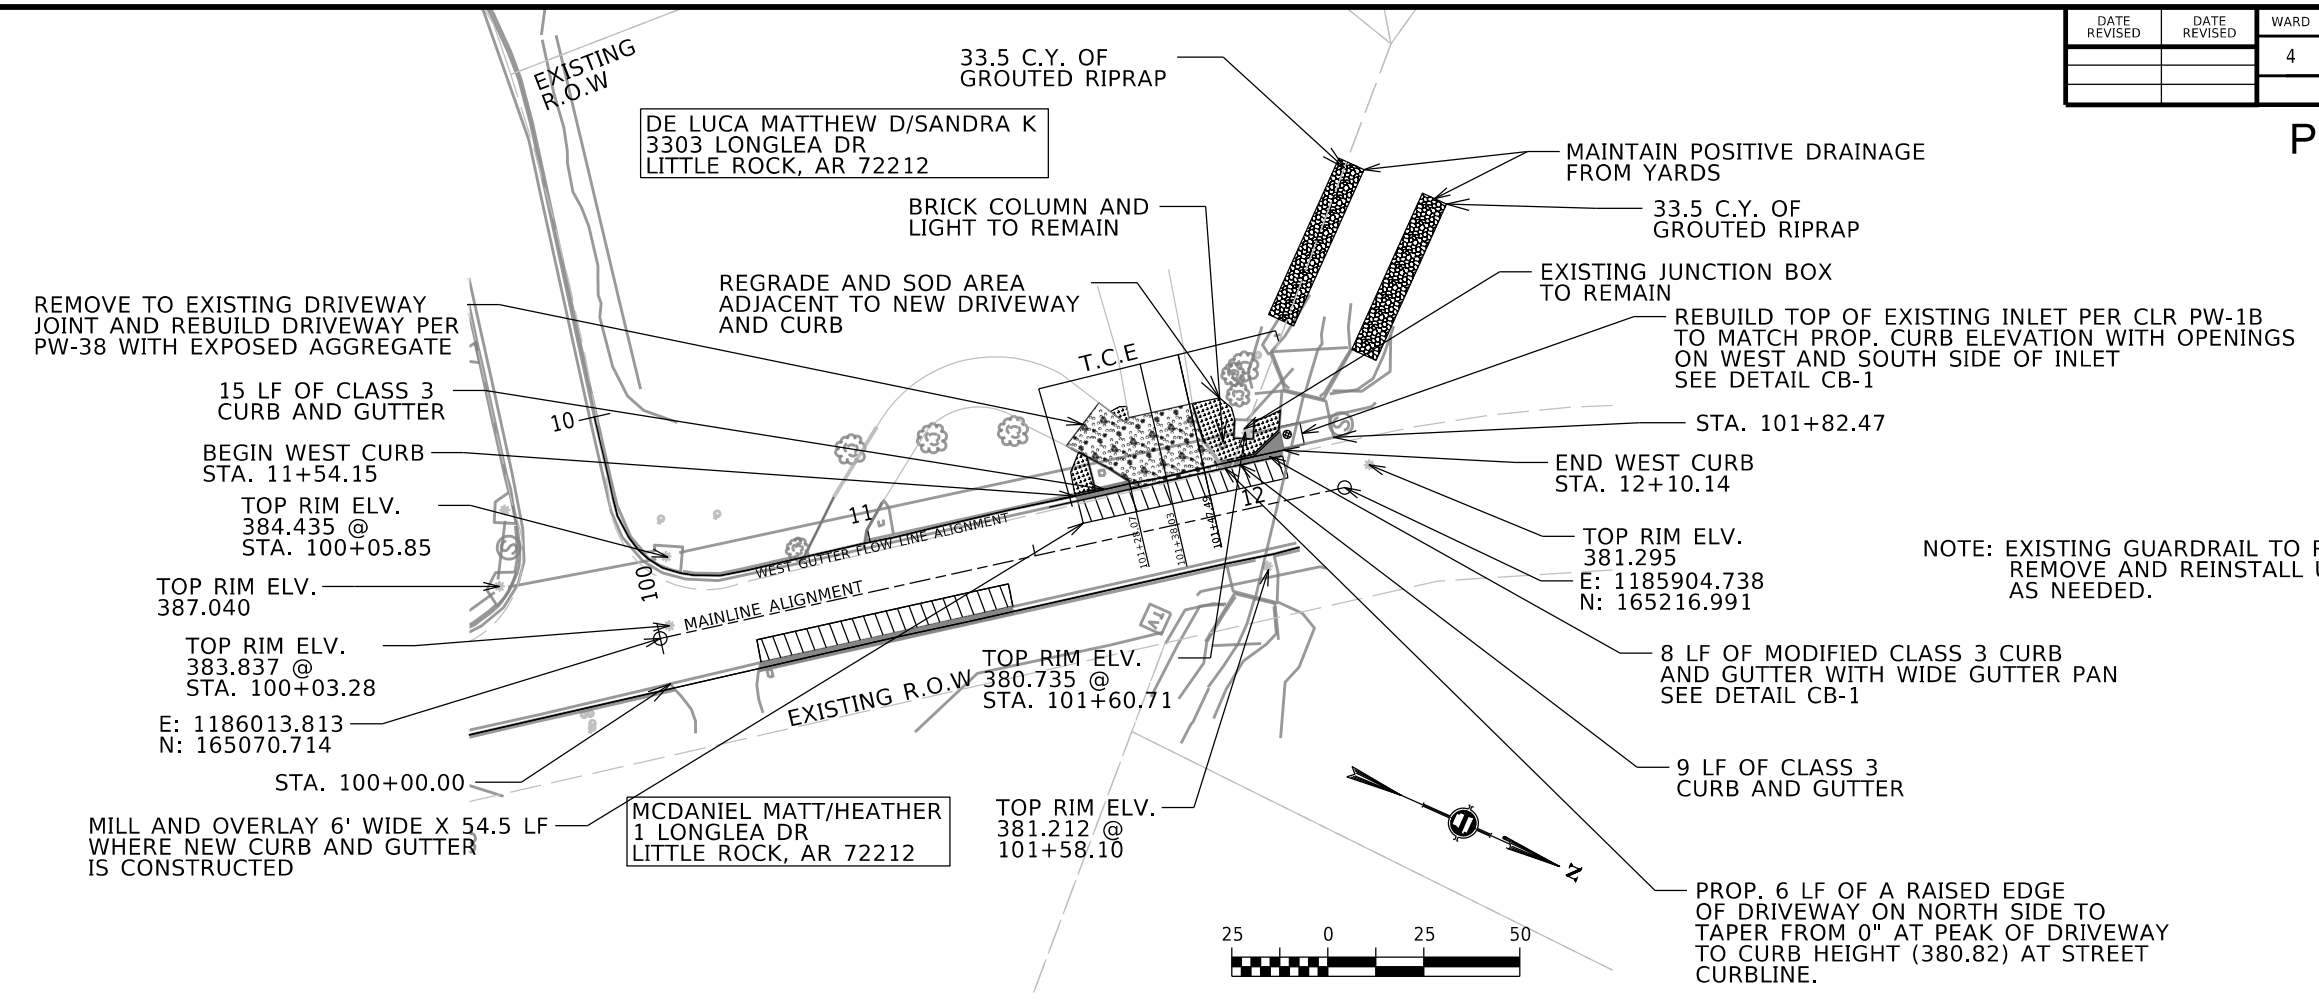

MONTROSE-LONGLEA_DRAINAGE_PNP.DGN CREATED: 6/21/2024 11:29:2025


| DATE REVISED | DATE REVISED | WARD | CITY | JOB NO. | SHEET NO. | TOTAL SHEETS |
|------------------------------|--------------|------|------|-------------|-----------|--------------|
| | | 4 | L.R. | 04-22-DR-19 | 5 | 7 |
| PLAN AND PROFILE - EAST CURB | | | | | | |

PRELIMINARY
SUBJECT TO REVISION

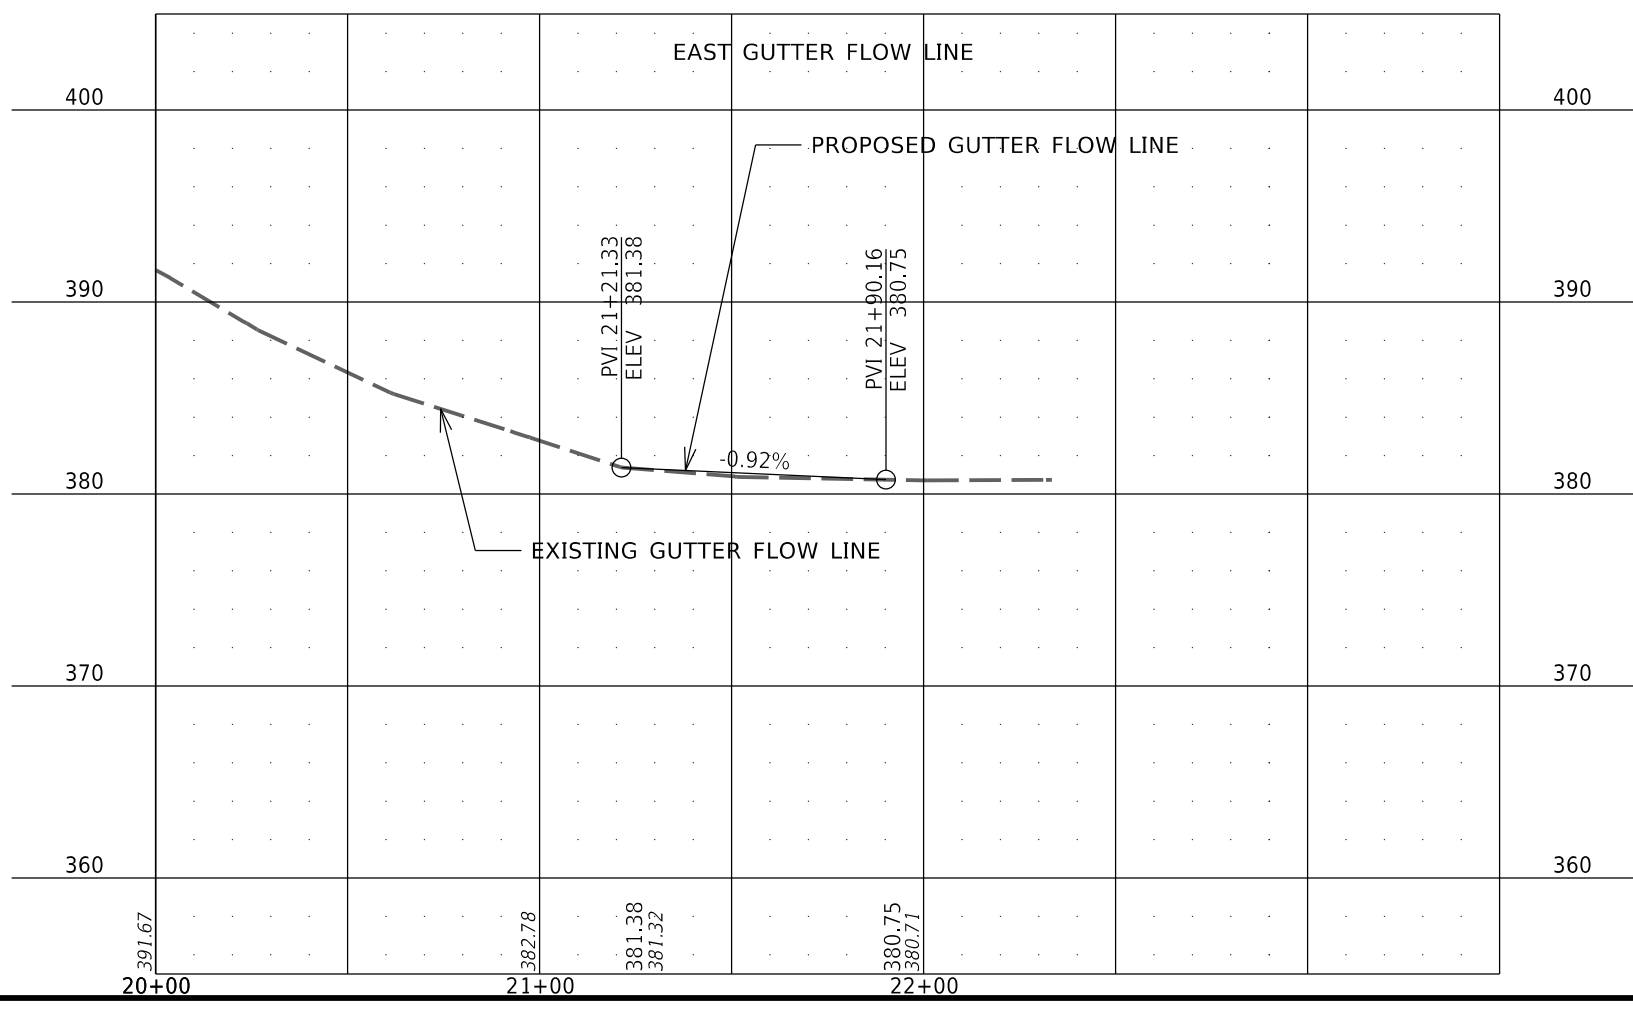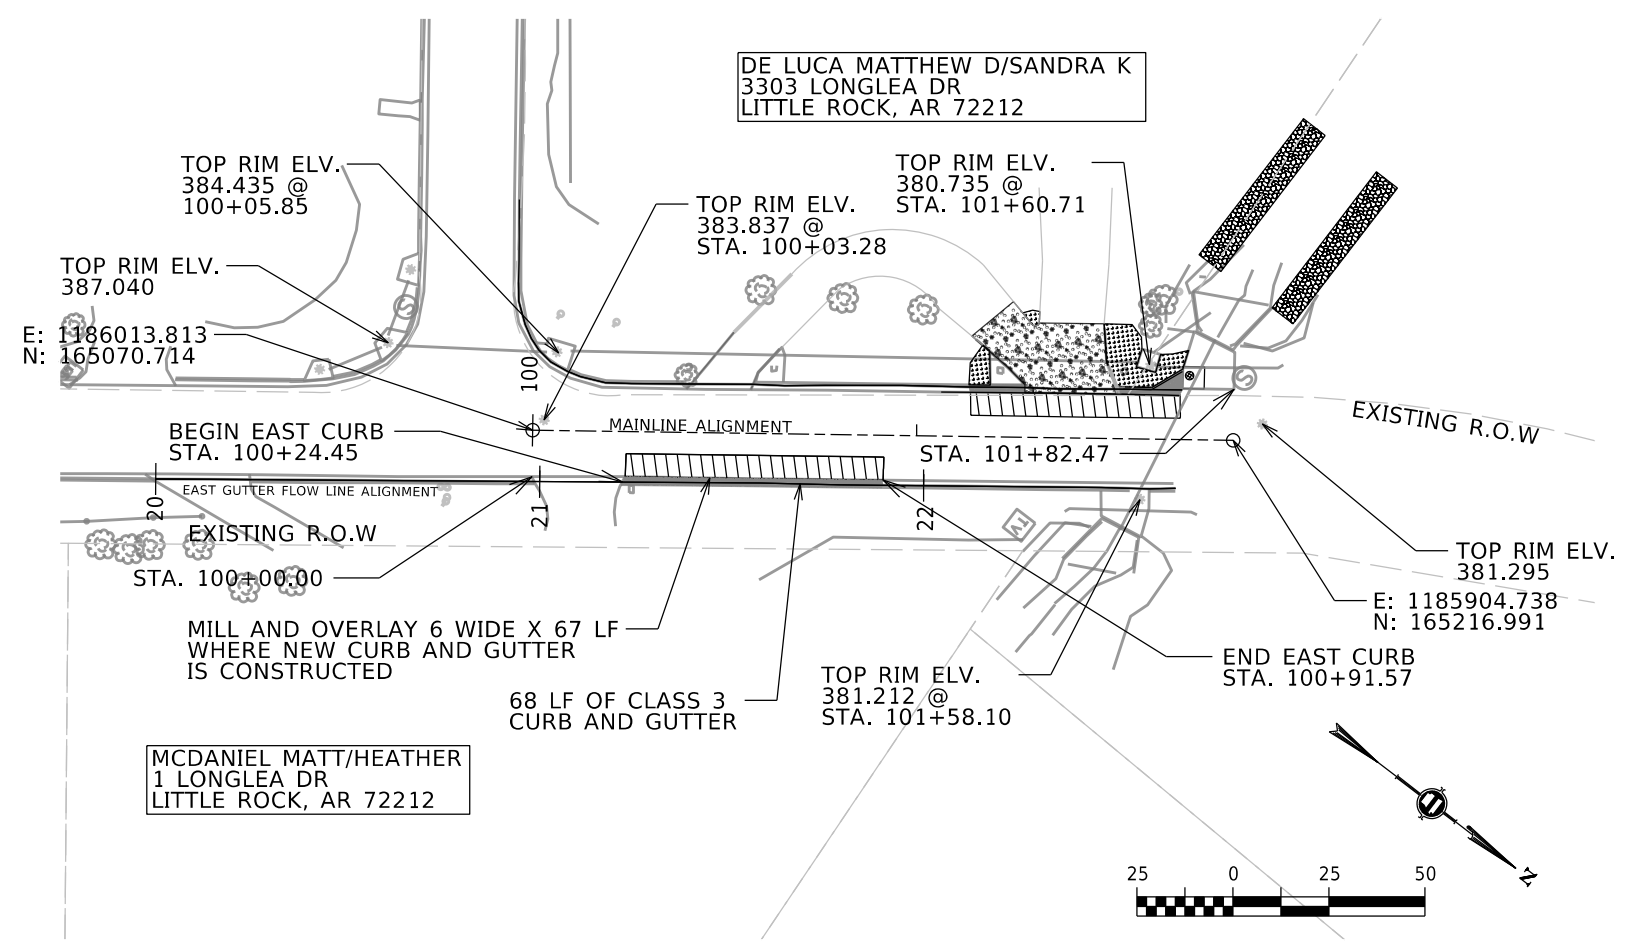

MONTRÖSE-LONGLEA_DRAINAGE_PNP.DGN CREATED: 6/21/2024 11:29:2025

| DATE REVISED | DATE REVISED | WARD | CITY | JOB NO. | SHEET NO. | TOTAL SHEETS |
|-----------------------|--------------|------|------|-------------|-----------|--------------|
| | | 4 | L.R. | 04-22-DR-19 | 6 | 7 |
| ELEVATIONS AND GRADES | | | | | | |

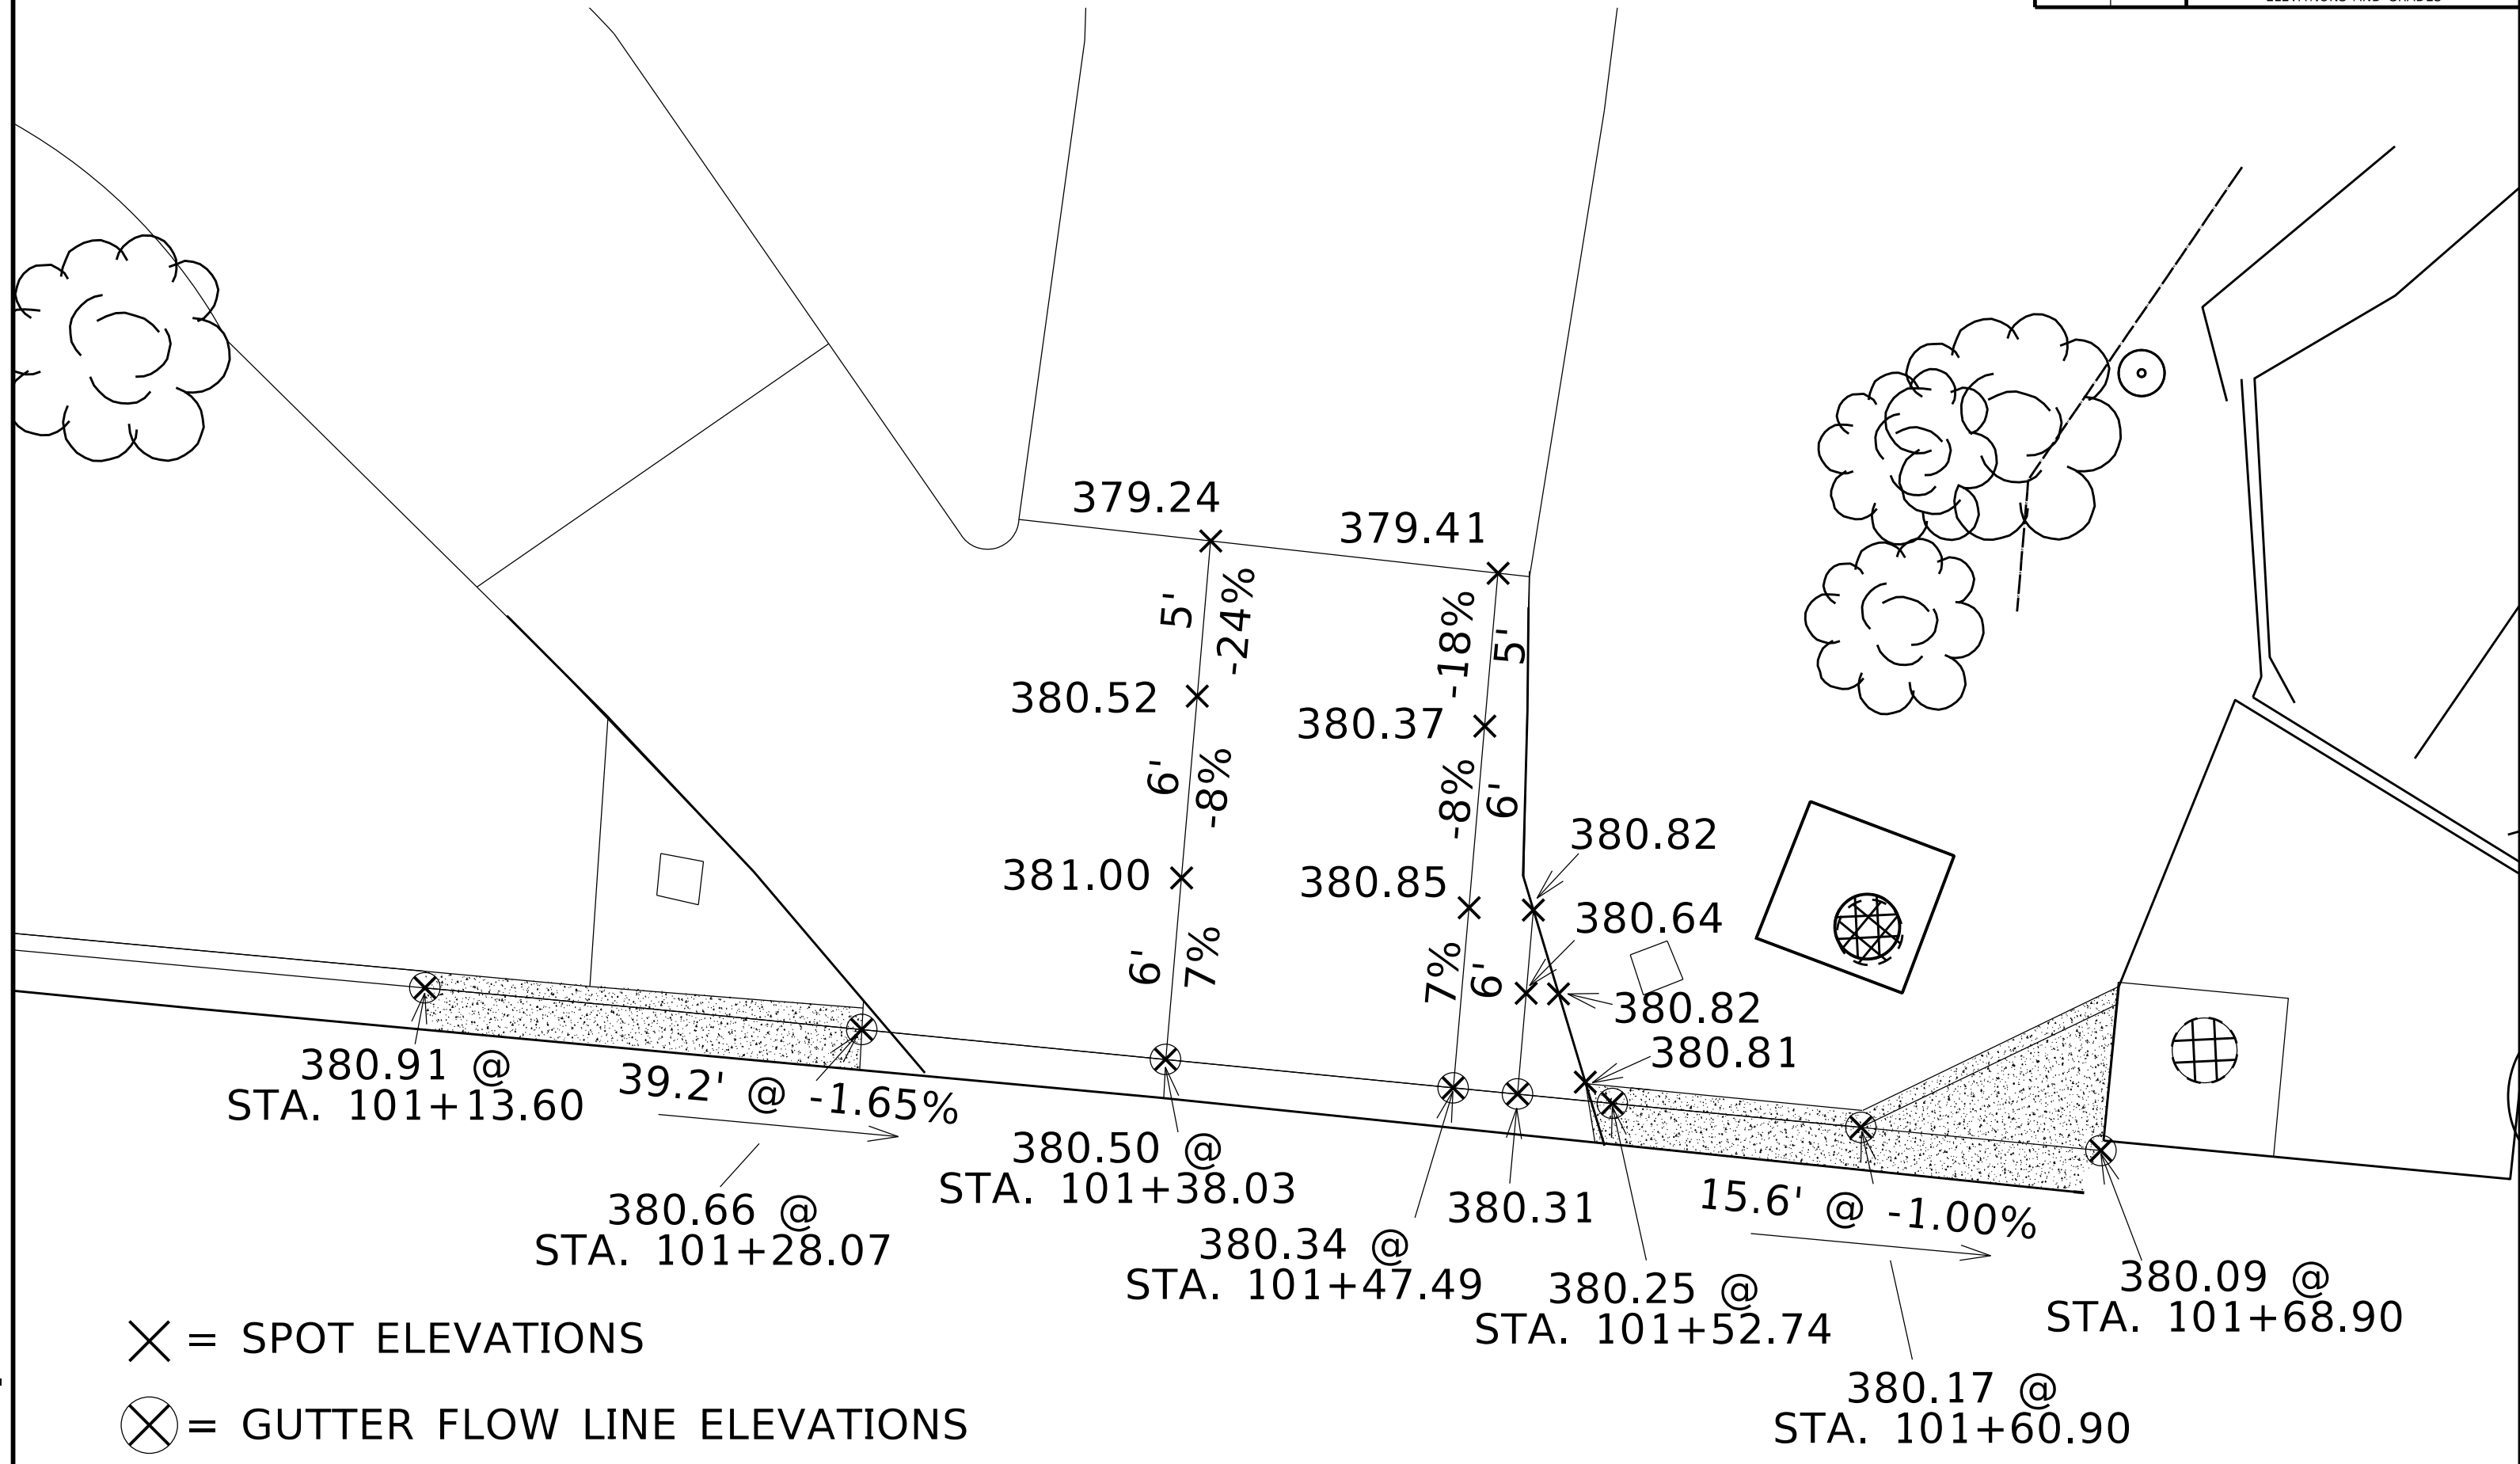


MONTROSE-LONGLEA_SPOT_GRADES.DGN CREATED: 12/5/2024 SAVED: 1/21/2025


X = SPOT ELEVATIONS
 ⊗ = GUTTER FLOW LINE ELEVATIONS

| DATE REVISED | DATE REVISED | WARD | CITY | JOB NO. | SHEET NO. | TOTAL SHEETS |
|----------------|--------------|------|------|-------------|-----------|--------------|
| | | 4 | L.R. | 04-22-DR-19 | 7 | 7 |
| CROSS SECTIONS | | | | | | |

PRELIMINARY
SUBJECT TO REVISION

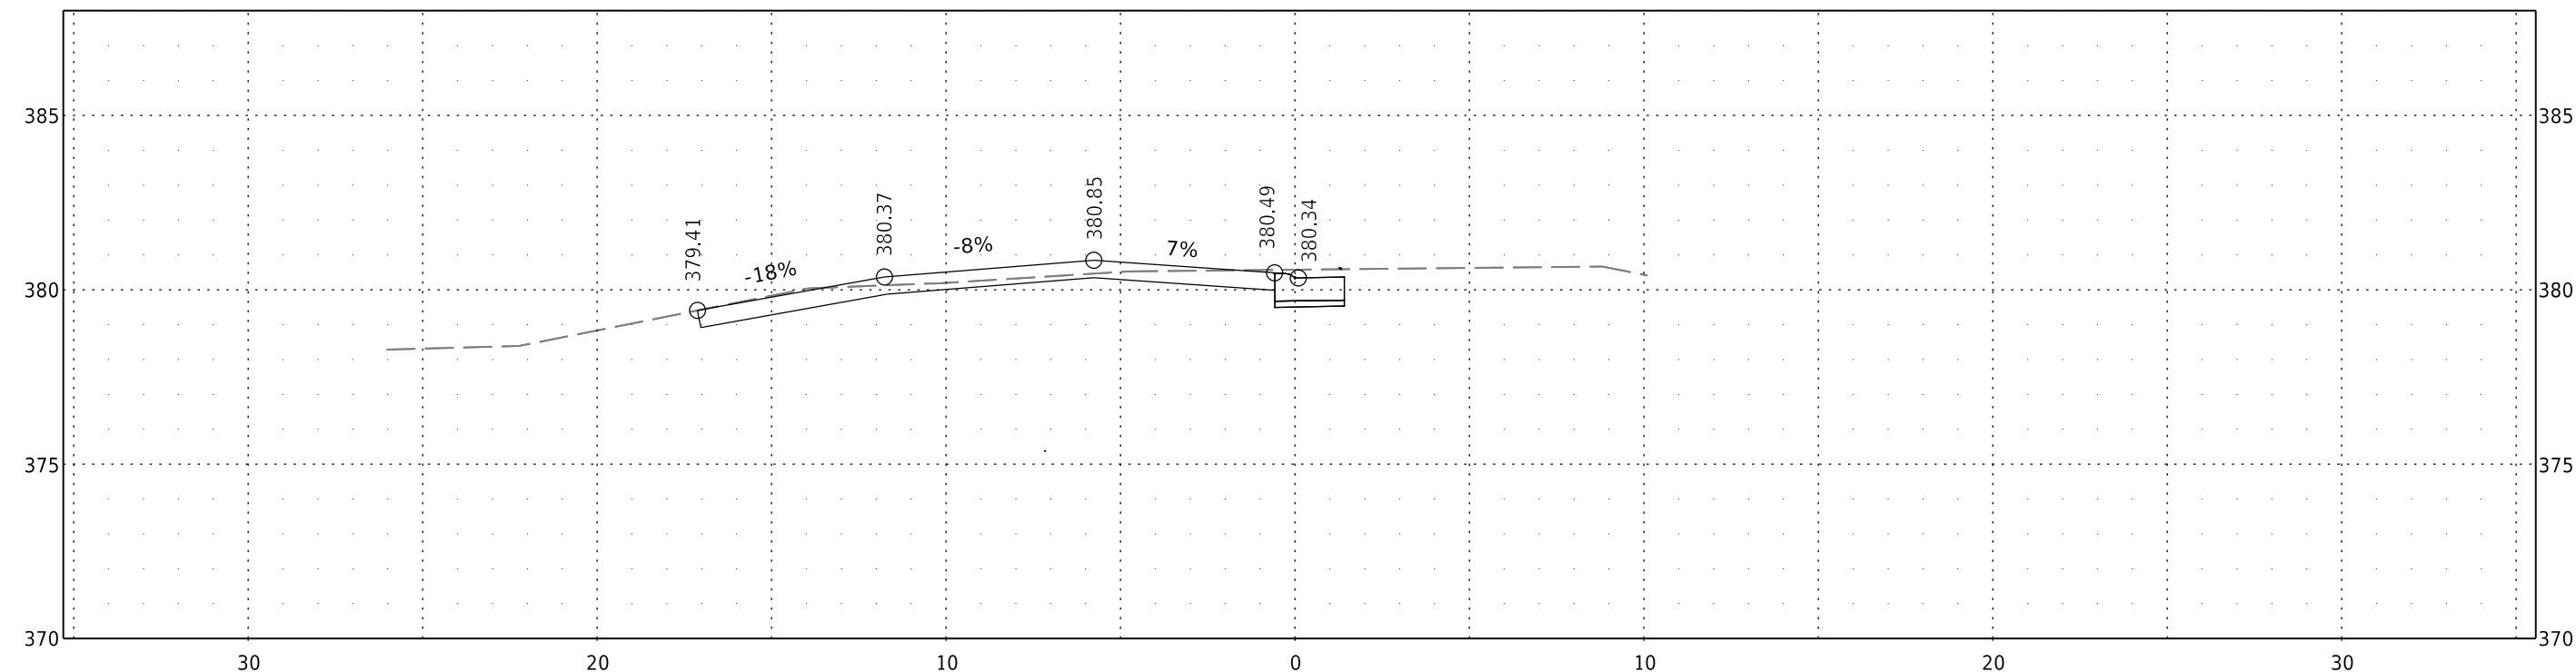

DRIVEWAY ON WEST CURB AT STA 101+47.49

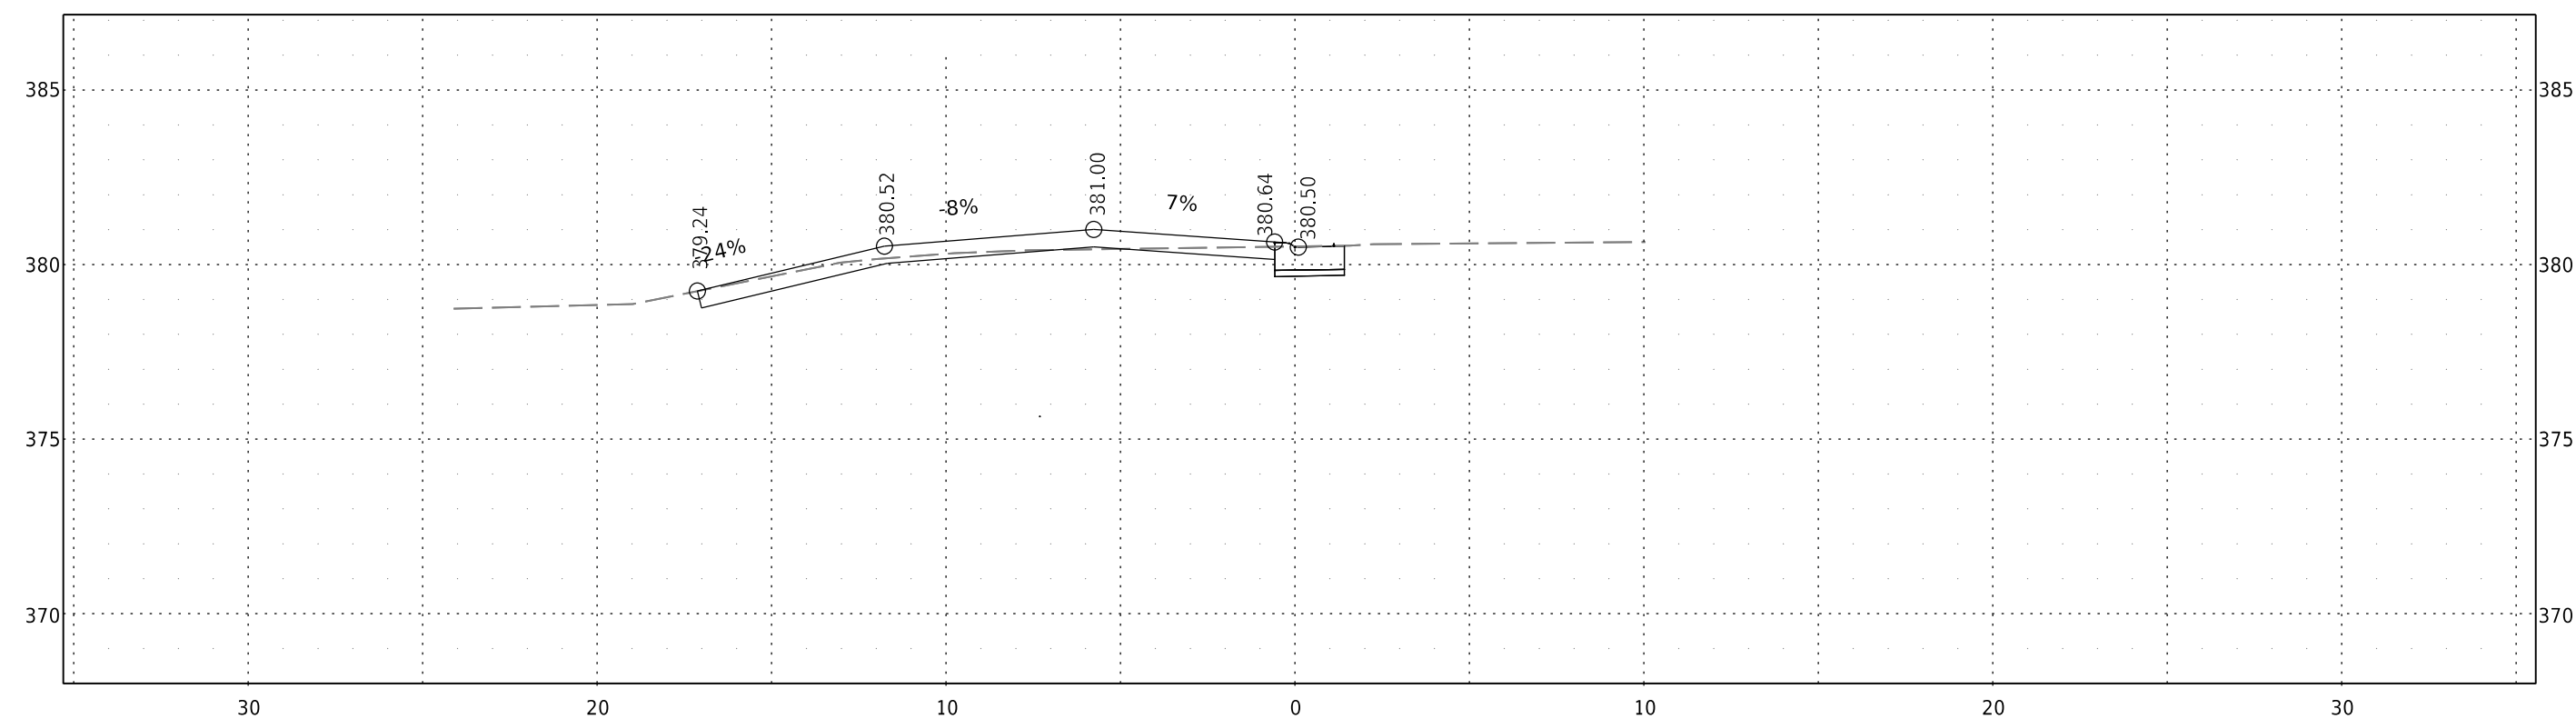

DRIVEWAY ON WEST CURB AT STA 101+38.03