

SHEET INDEX

SHEET NO.	TITLE
1	COVER SHEET AND SHEET INDEX
2	LEGEND AND QUANTITIES
3	EXISTING CONDITIONS
4	PLAN AND PROFILE
5	EROSION CONTROL
6	MAINTENANCE OF TRAFFIC STAGE 1
7	MAINTENANCE OF TRAFFIC STAGE 2
8	STRIPING PLAN
9	CROSS SECTIONS


VIMY RIDGE AND ALEXANDER IMPROVEMENTS

07 - 17 - ST - 291



NTS


DEPARTMENT OF PUBLIC WORKS
CIVIL ENGINEERING
701 WEST MARKHAM STREET
LITTLE ROCK, ARKANSAS 72201

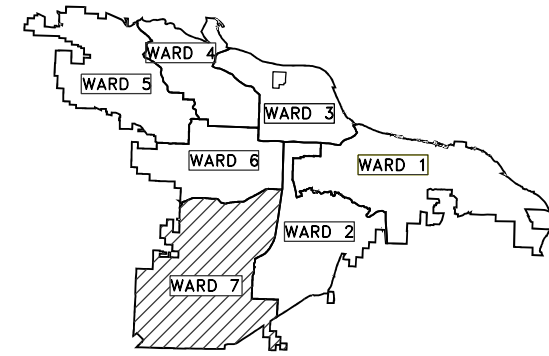

PROJECT LOCATION – WARD 7



PROJECT LOCATION
LAT: 34° 38' 44"
LONG: 92° 24' 58"

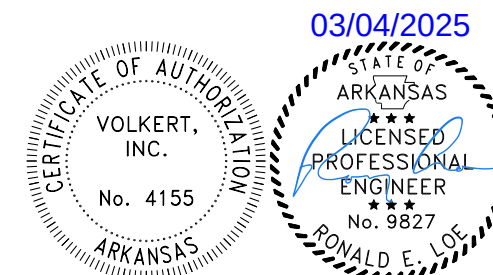

PREPARED BY:

VOLKERT

2100 RIVERDALE RD, SUITE 100
LITTLE ROCK, AR 72202
PHONE: (501) 817-7510

REVISIONS	DATE

CITY OF LITTLE ROCK, ARKANSAS
VIMY RIDGE AND ALEXANDER IMPROVEMENTS

COVER SHEET AND SHEET INDEX

DEPARTMENT OF PUBLIC WORKS
CIVIL ENGINEERING
701 W. MARKHAM
LITTLE ROCK, ARKANSAS 72201



DRAWN BY
ITT
DESIGNED

CHECKED

DATE
3/4/2025
SCALE

PROJECT NO.
07 - 17 - ST - 291
SHEET NO.



1

CLR PROJECT 07-17-ST-291
VIMY RIDGE AND ALEXANDER IMPROVEMENTS

6-Mar-25


ITEM NO.	ITEM DESCRIPTION	UNIT	QUANTITY
2.01	SITE PREPARATION	L.S.	1
4.01	AGGREGATE BASE COURSE (CLASS 7)	TON	8
5.01	TACK COAT	GAL.	4
6.01	ASPHALT SURFACE COURSE	TON	20
6.20	ASPHALT BINDER COURSE	TON	6
13.36C	STORM DRAIN PIPES, 36" (CROSS DRAIN)	L.F.	46
16.01	MAINTENANCE OF TRAFFIC	L.S.	1
17.01	PAVEMENT REPAIRS-UTILITY STREET CUT	S.Y.	25
19.10	FINAL CLEAN UP	L.S.	1
26.10	TRENCH AND EXCAVATION SAFETY	L.S.	1
606.36P	FLARED END SECTION, 36" HDPE (CONCRETE)	EA	2
719.06W	THERMOPLASTIC PAVEMENT MARKINGS 6" WHITE	L.F.	79
719.06Y	THERMOPLASTIC PAVEMENT MARKINGS 6" YELLOW	L.F.	70
719.12W	THERMOPLASTIC PAVEMENT MARKINGS 12" WHITE	L.F.	11

EXISTING

  WATER VALVE	
WATER METER	
FIRE HYDRANT	
GAS METER	
SIGN POST	
BENCHMARK	
STORM SEWER MANHOLE	
SANITARY SEWER MANHOLE	
TELEPHONE UTILITY BOX	
UTILITY POLE	
GUY WIRE	
MAILBOX	
TREE/BUSH	
PROPERTY LINE	
CURB	
FENCE	
OVERHEAD ELECTRIC	
UNDERGROUND TELEPHONE	
GAS LINE	

PROPOSED

PROPOSED CONTOUR	
PROPOSED SPOT ELEVATION	
PROPOSED SPOT CURB ELEVATION	
STORM SEWER - PIPE	
STORM SEWER - MITERED END SECTION	
STORM SEWER - GRATE INLET	
STORM SEWER - JUNCTION BOX	
STORM SEWER - FLARED END SECTION	
STORM SEWER - HEADWALL	
STORM SEWER - SINGLE WING	
STORM SEWER - DOUBLE WING	
STORM SEWER - AREA INLET	
GRADE BREAK LINE	
HIGH POINT	
LOW POINT	
CUT LINE	
FILL LINE	
SANITARY SEWER PIPE	
SANITARY SEWER MANHOLE	
PROPOSED CURB	
PROPOSED CONCRETE	
CONSTRUCTION - ENTRANCE/EXIT	
CHECK DAM	
DIVERSION BERM	
DOWNDRAIN STRUCTURE - TEMPORARY	
ROCK DAM	
SEDIMENT BARRIER - SILT FENCE	
SEDIMENT BARRIER - GRAVEL RING	
SEDIMENT BARRIER - BLOCK & GRAVEL	
SEDIMENT BARRIER - BLOCK	
TEMPORARY SEDIMENT BASIN	
SILT FENCE - TYPE A	
SILT FENCE - TYPE B	
SILT FENCE - TYPE C	
STORM DRAIN OUTLET PROTECTION	
SURFACE ROUGHENING	
DISTURBED AREA STABILIZATION -TEMPORARY STABILIZATION	
DISTURBED AREA STABILIZATION -TEMPORARY GRASSING	
DISTURBED AREA STABILIZATION -PERMANENT GRASSING	
MATting/BLANKETS	

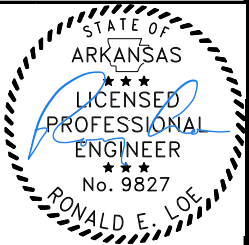


03/06/2025

DATE REVISED	DATE REVISED	WARD	CITY	JOB NO.	SHEET NO.	TOTAL SHEETS
		7	L.R.	07-17-ST-291	3	9
EXISTING CONDITIONS						





03/04/2025

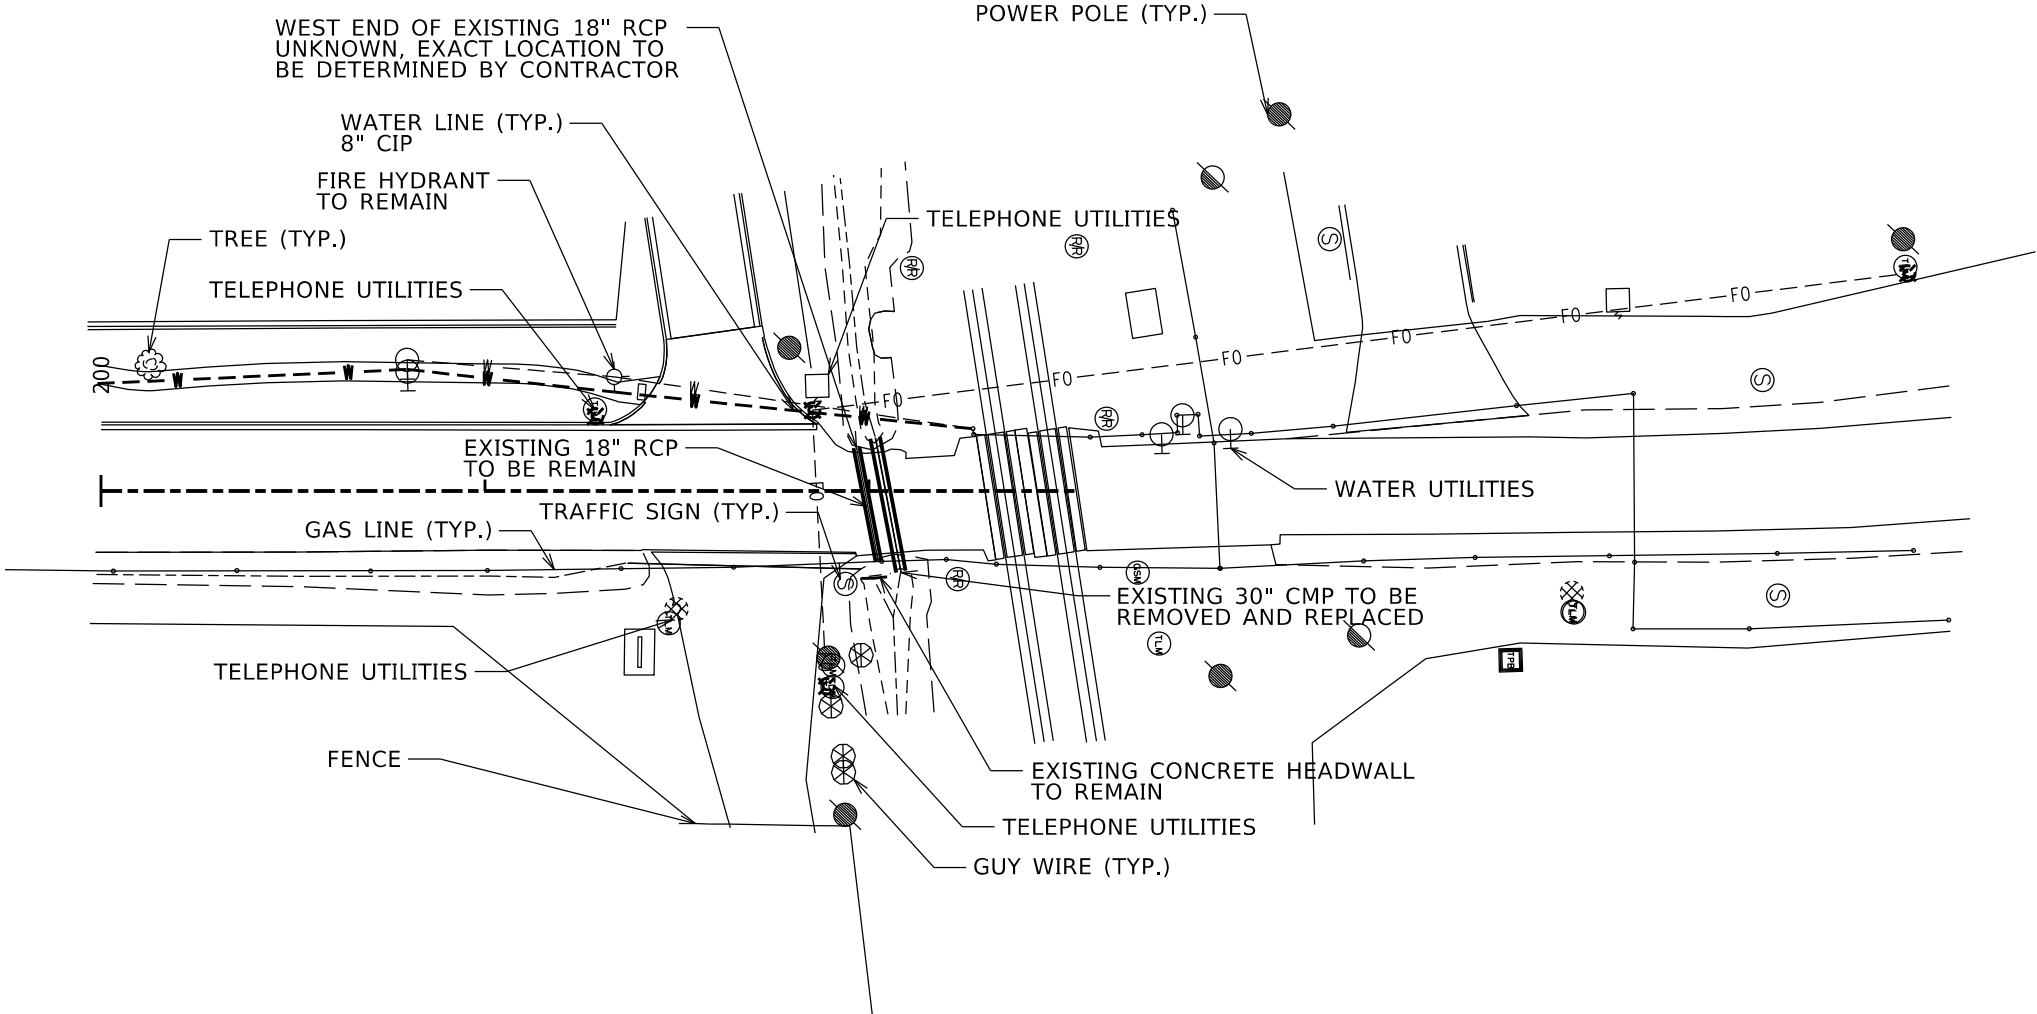

VIMY RIDGE_RR_PMP_SHEETS.DGN CREATED: 1/22/2024 SAVED: 3/3/2025


DATE REVISED	DATE REVISED	WARD	CITY	JOB NO.	SHEET NO.	TOTAL SHEETS
		7	L.R.	07-17-ST-291	4	9
PLAN AND PROFILE						

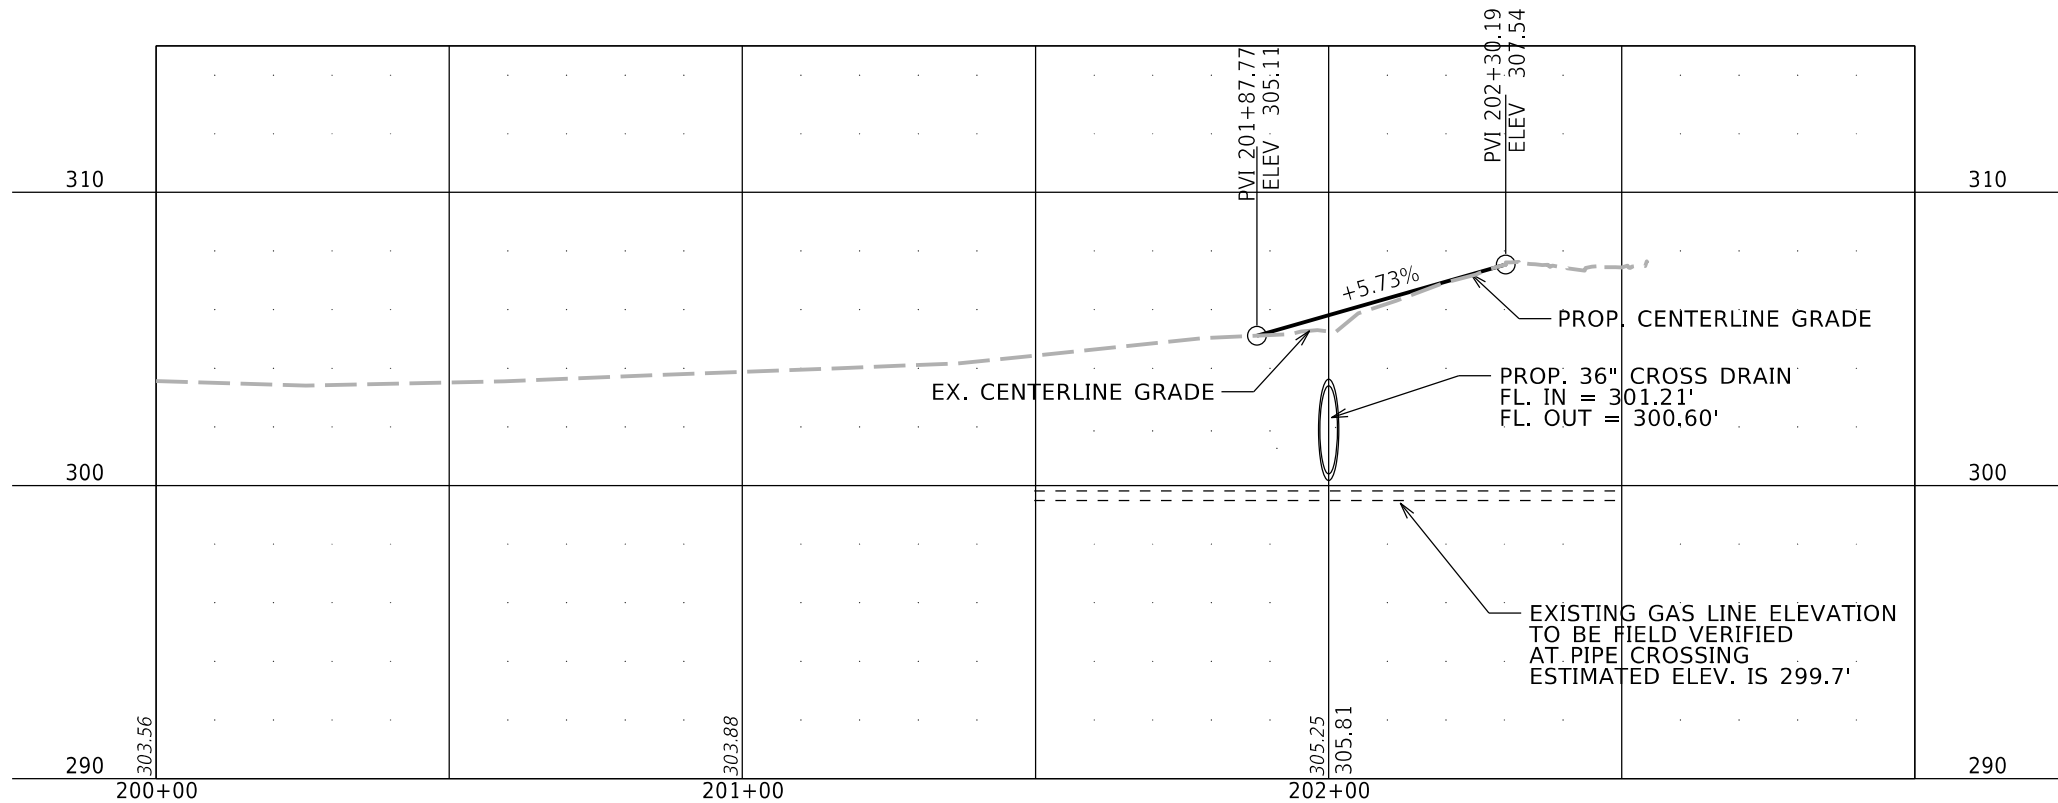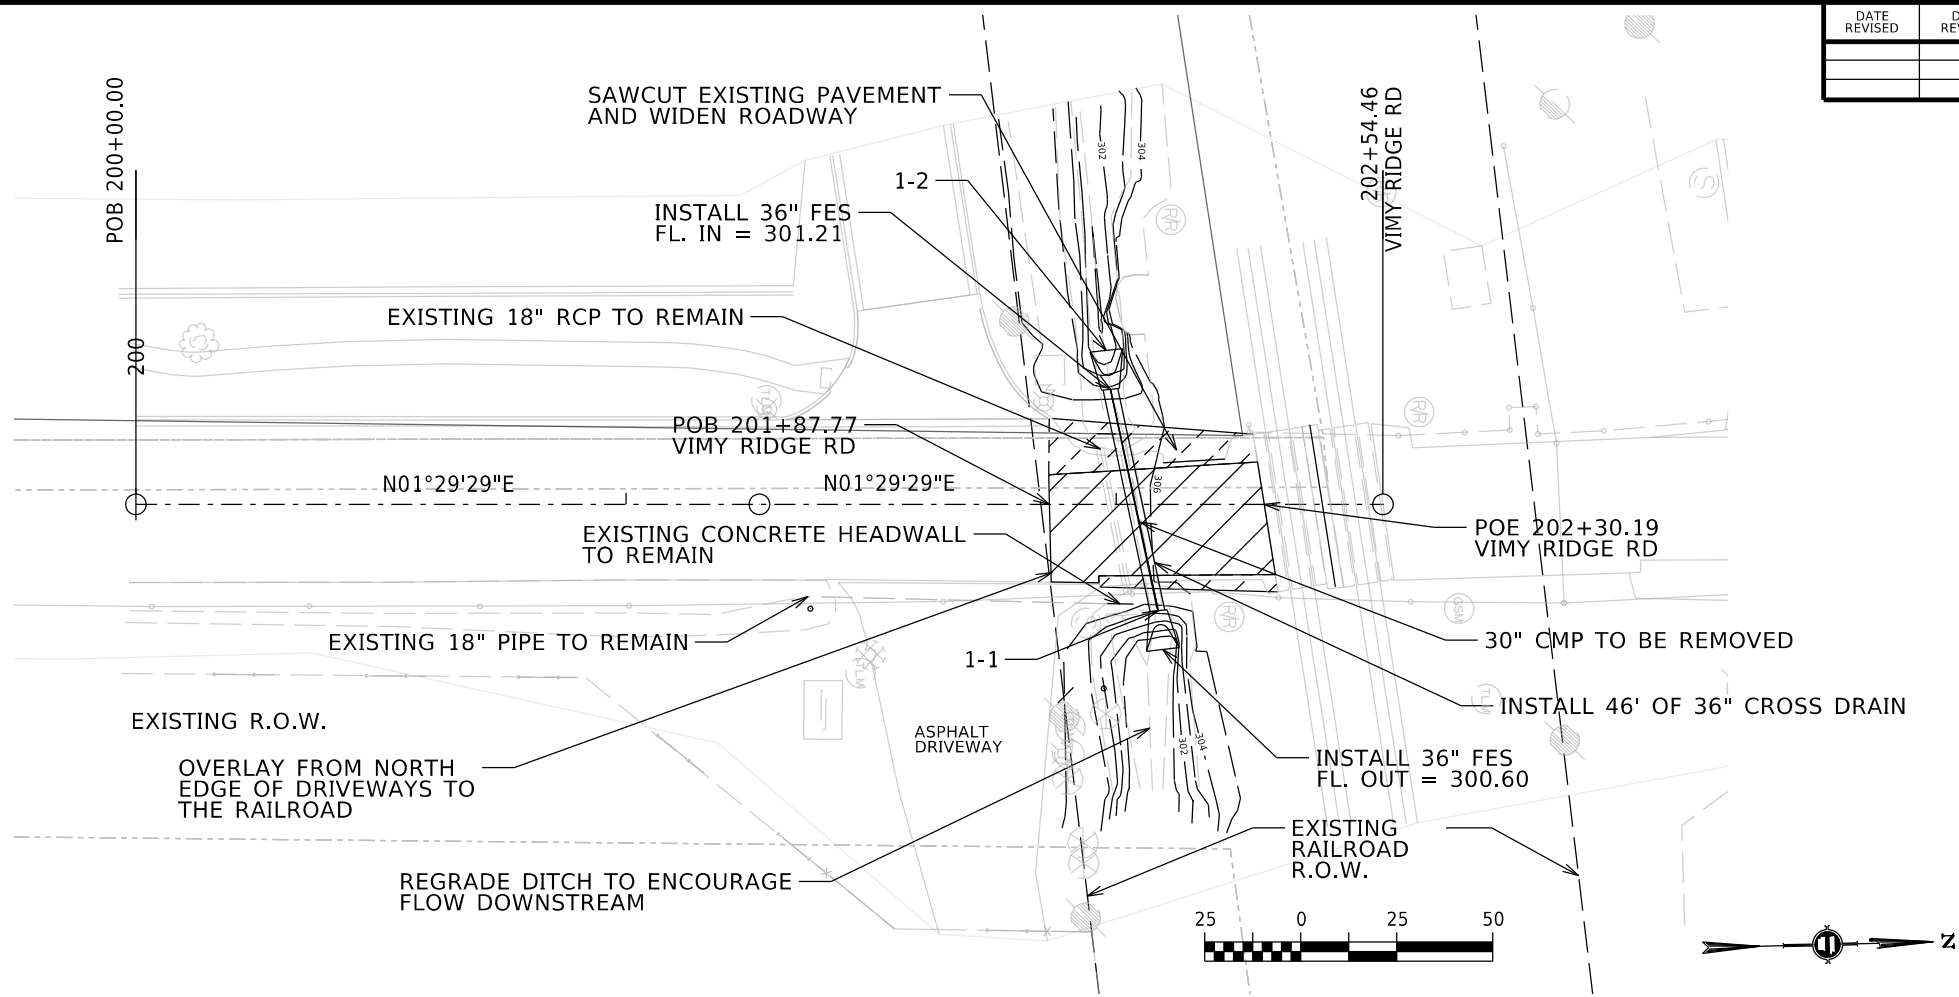

DATE REVISED	DATE REVISED	WARD	CITY	JOB NO.	SHEET NO.	TOTAL SHEETS
		7	L.R.	07-17-ST-291	5	9
EROSION CONTROL						



03/04/2025

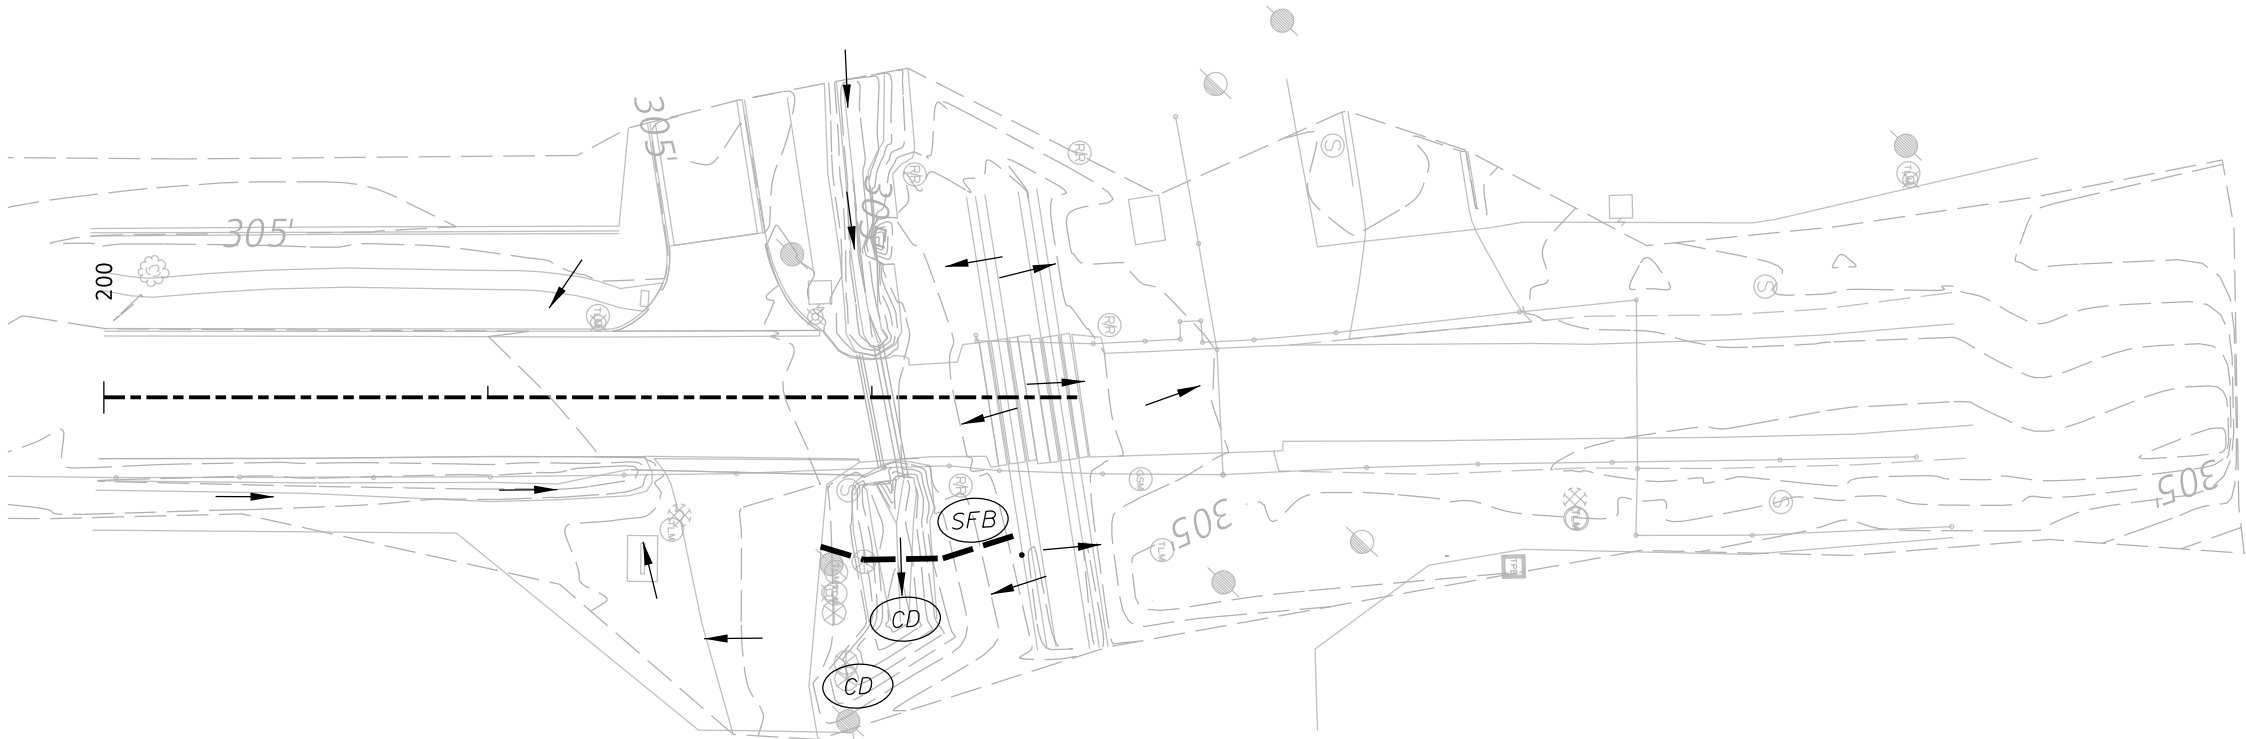

- CHECK DAM (CD)
- DIVERSION BERM (DI)
- DOWNDRAIN STRUCTURE – TEMPORARY (DN)
- ROCK DAM (RD)
- SEDIMENT BARRIER – SILT FENCE (SD1)
- SEDIMENT BARRIER – GRAVEL RING (SD2)
- SEDIMENT BARRIER – BLOCK & GRAVEL (SD3)
- SEDIMENT BARRIER – BLOCK (SD4)
- TEMPORARY SEDIMENT BASIN (SB1)
- SILT FENCE – TYPE A (SFA)
- SILT FENCE – TYPE B (SFB)
- SILT FENCE – TYPE C (SFC)
- STORM DRAIN OUTLET PROTECTION (ST)
- SURFACE ROUGHENING (SU)
- DISTURBED AREA STABILIZATION –TEMPORARY STABILIZATION (TS1)
- DISTURBED AREA STABILIZATION –TEMPORARY GRASSING (TS2)
- DISTURBED AREA STABILIZATION –PERMANENT GRASSING (TS3)
- MATting/BLANKETS (Mb)



DATE REVISED	DATE REVISED	WARD	CITY	JOB NO.	SHEET NO.	TOTAL SHEETS
		7	L.R.	07-17-ST-291	6	9
MAINTENANCE OF TRAFFIC STAGE 1						




03/04/2025

STAGE 1 CONSTRUCTION SEQUENCE NOTES:

- 1) INSTALL ADVANCE WARNING SIGNS AND CHANNELIZING DEVICES.
- 2) CLOSE ONE LANE AT A TIME. USE FLAGGERS TO DIRECT TRAFFIC.
- 3) EXISTING PAVEMENT MARKINGS TO REMAIN IN PLACE.
- 4) CONSTRUCT ALL IMPROVEMENTS ON EAST SIDE OF ROAD DURING THIS STAGE.
- 5) INSTALL THE FIRST HALF OF THE 36" CROSS DRAIN.

NOTE: TEMPORARY ROAD WIDENING TO BE USED WHEN DIRECTED BY ENGINEER.

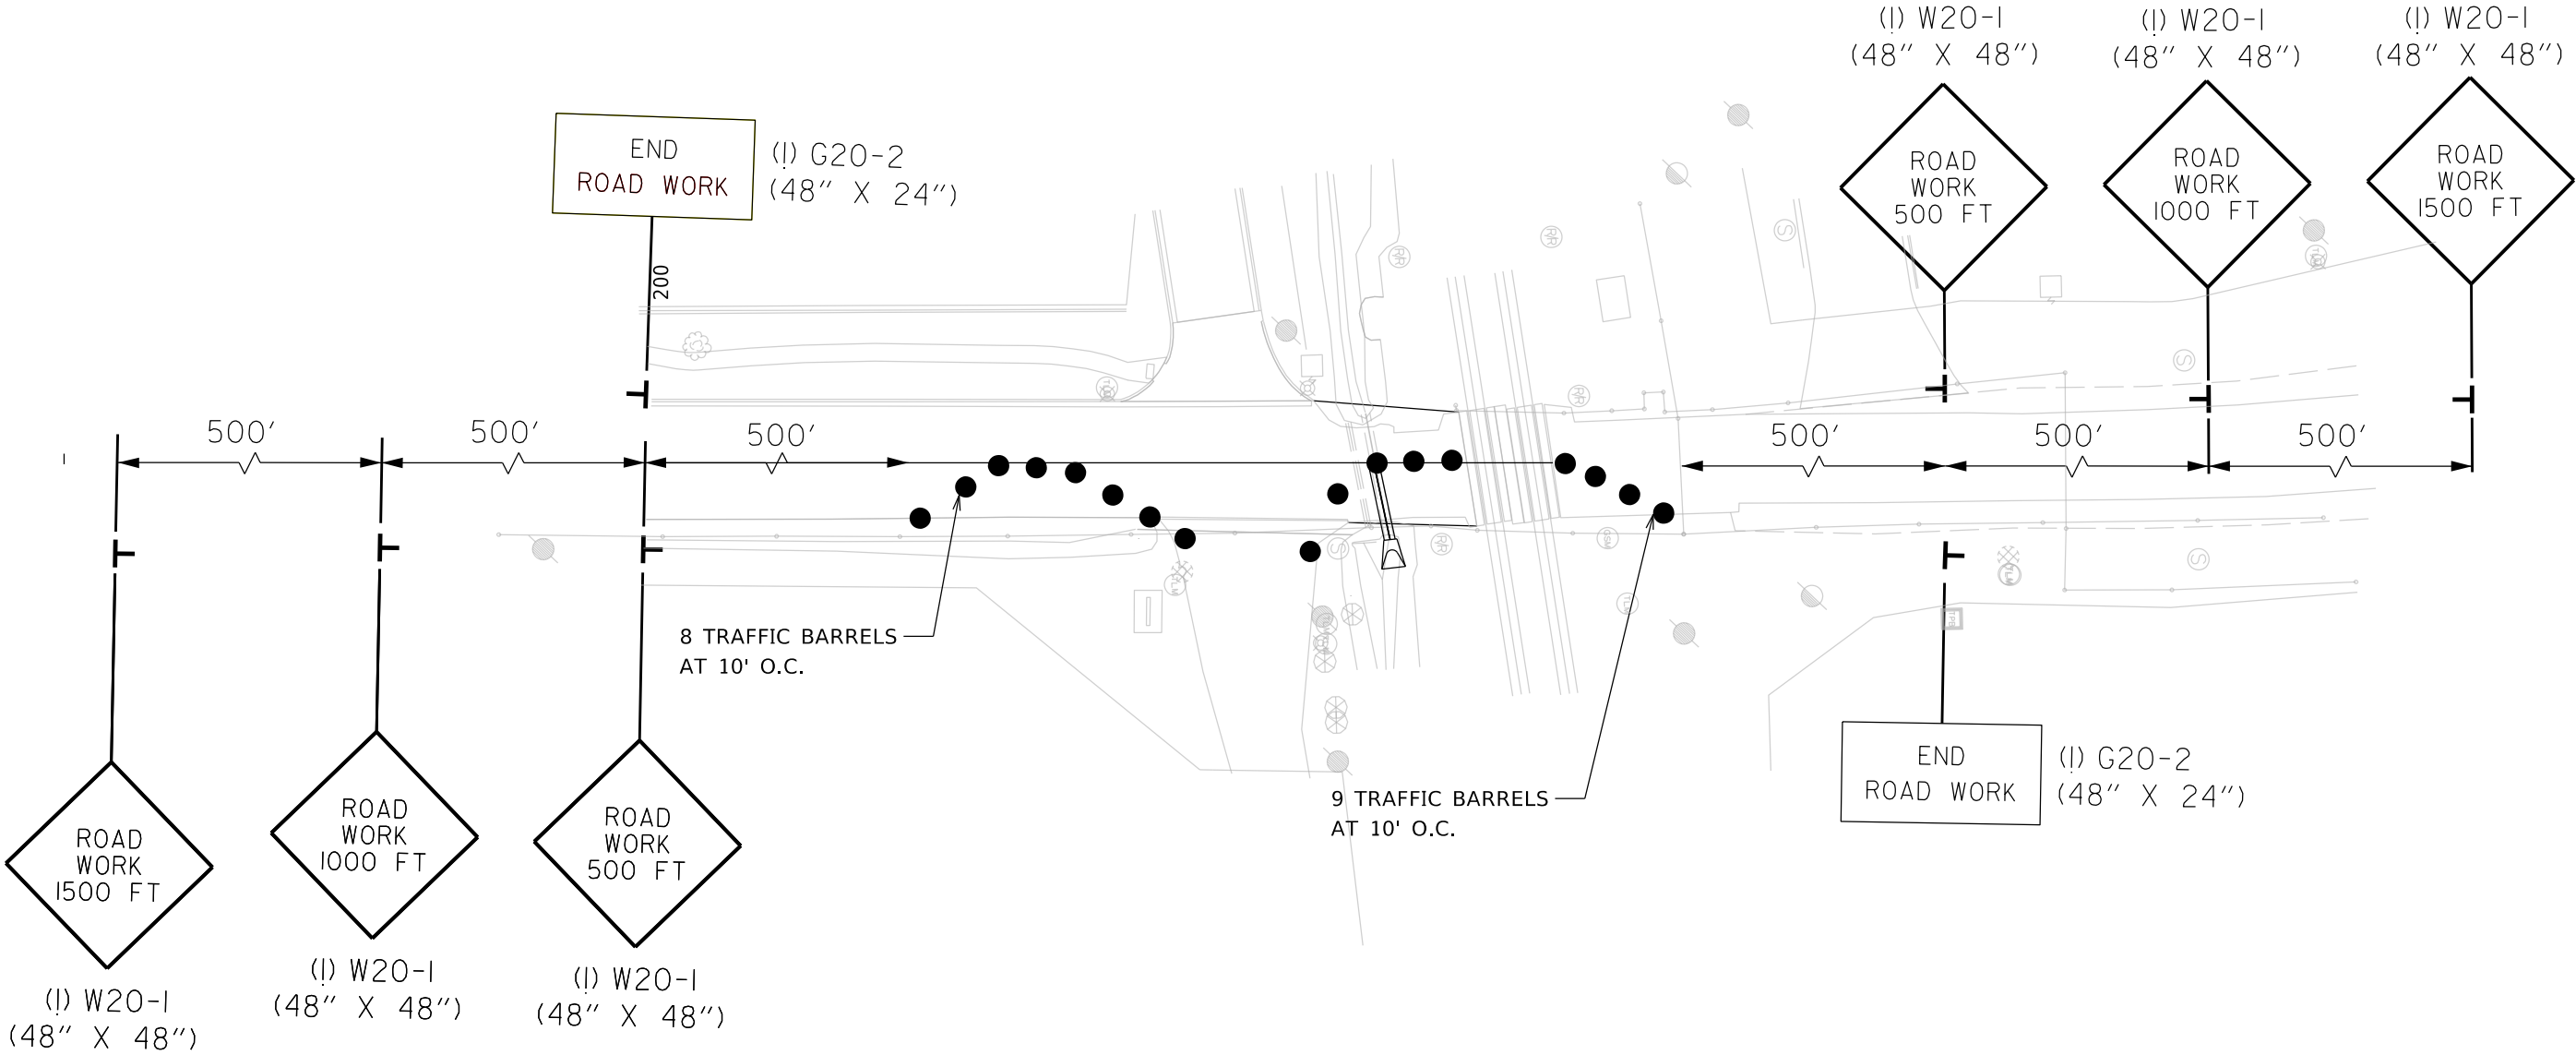


DATE REVISED	DATE REVISED	WARD	CITY	JOB NO.	SHEET NO.	TOTAL SHEETS
		7	L.R.	07-17-ST-291	7	9
MAINTENANCE OF TRAFFIC STAGE 2						



03/04/2025

- STAGE 1 CONSTRUCTION SEQUENCE NOTES:
- 1) INSTALL ADVANCE WARNING SIGNS AND CHANNELIZING DEVICES.
 - 2) CLOSE ONE LANE AT A TIME. USE FLAGGERS TO DIRECT TRAFFIC.
 - 3) EXISTING PAVEMENT MARKINGS TO REMAIN IN PLACE.
 - 4) CONSTRUCT ALL IMPROVEMENTS ON WEST SIDE OF ROAD DURING THIS STAGE.
 - 5) INSTALL THE SECOND HALF OF THE 36" CROSS DRAIN.

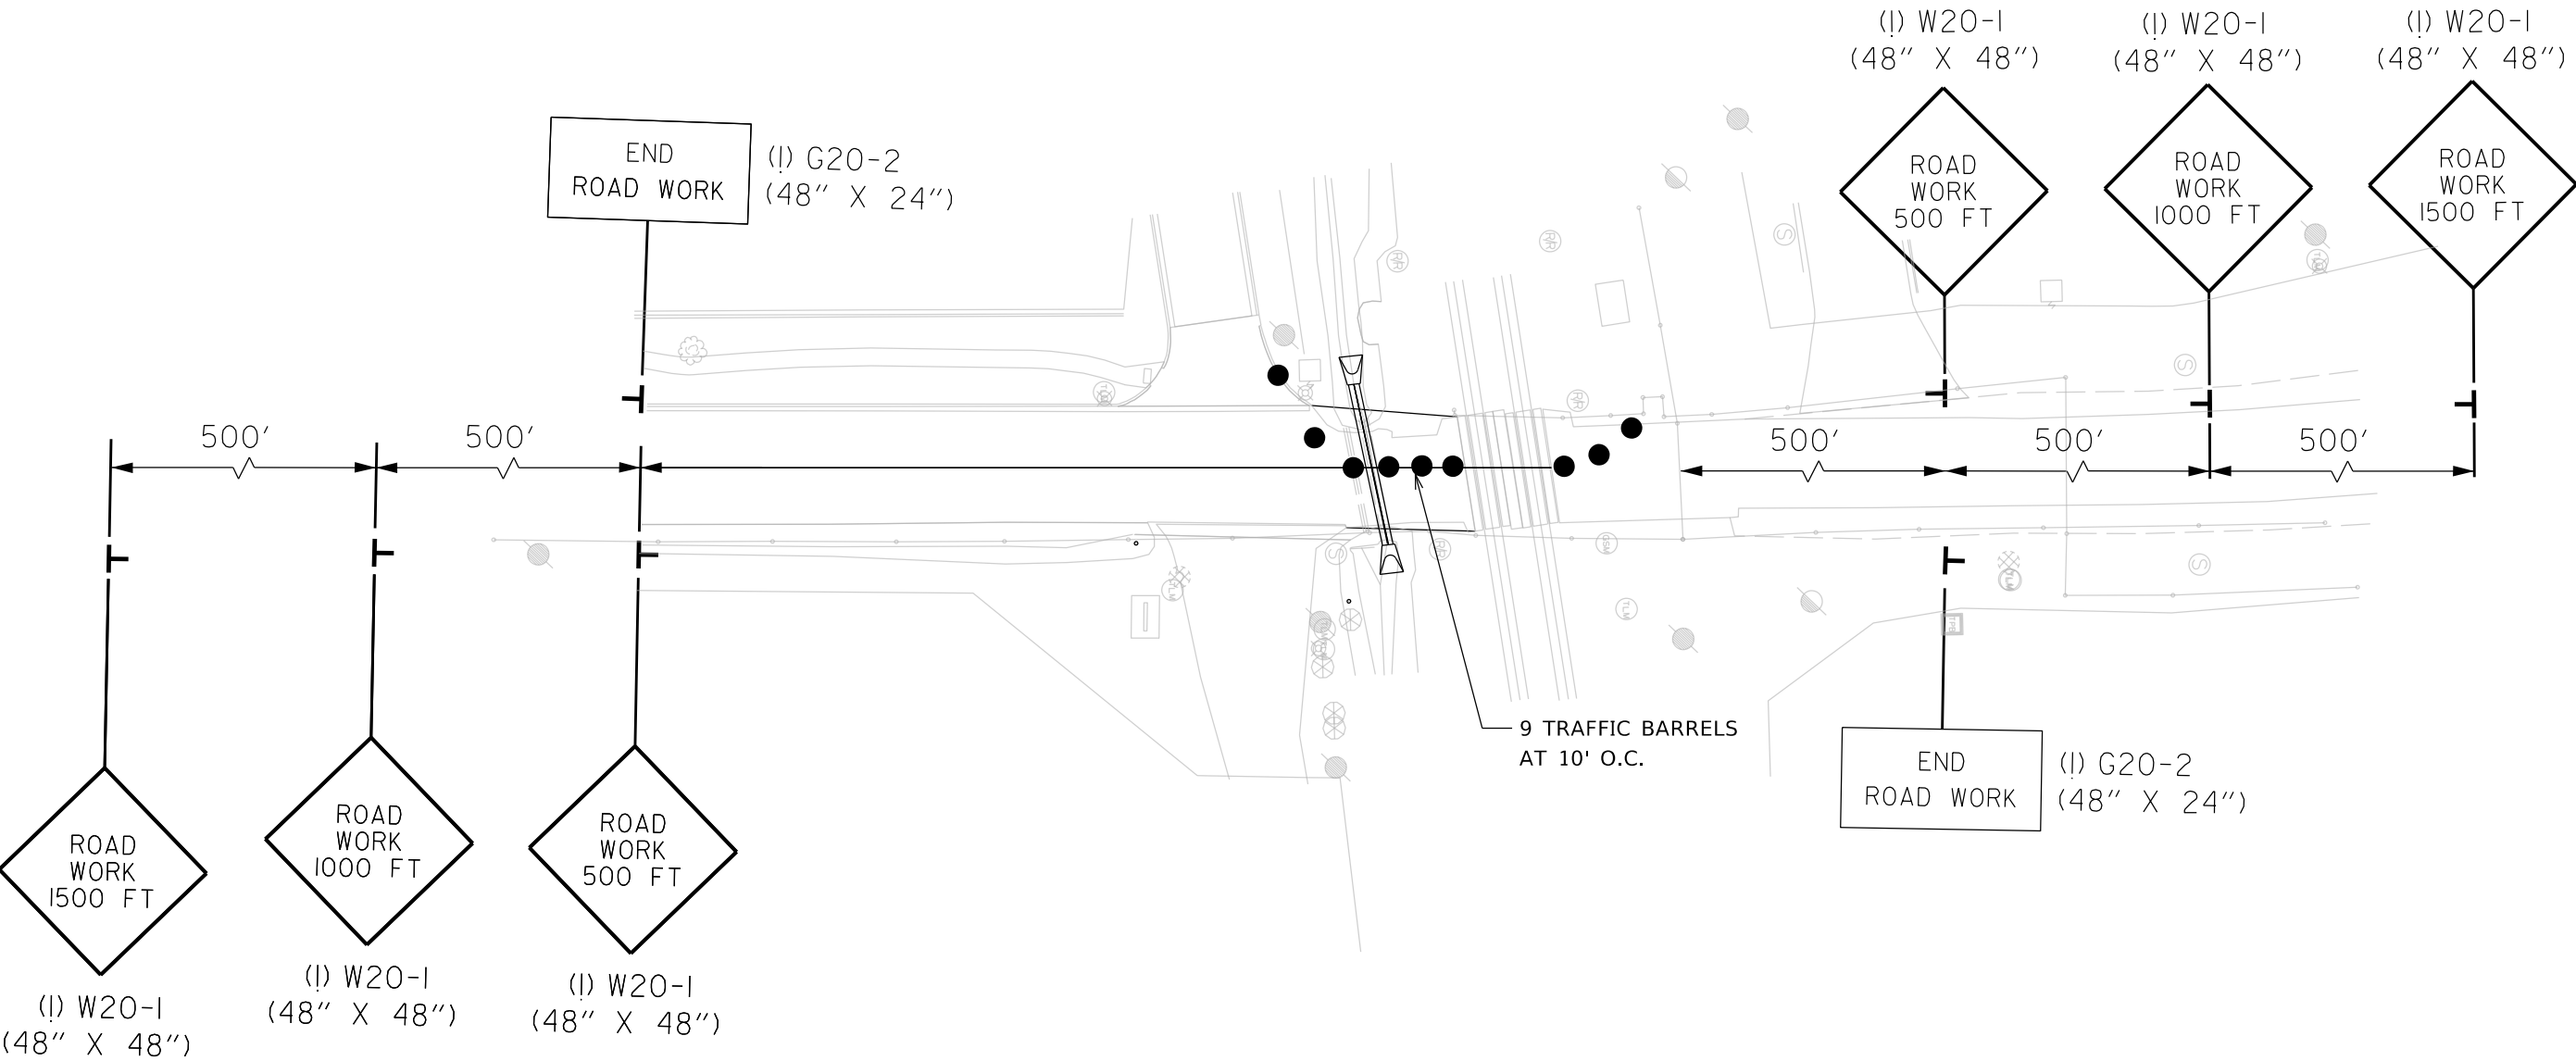

NOTE: CONTRACTOR SHALL SPOT MARK FOR STRIPING LAYOUT
AND OBTAIN APPROVAL FROM CITY OF LITTLE ROCK TRAFFIC
ENGINEERING PRIOR TO PERMANENT INSTALLATION.

DATE REVISED	DATE REVISED	WARD	CITY	JOB NO.	SHEET NO.	TOTAL SHEETS
		7	L.R.	07-17-ST-291	8	9
STRIPING PLAN						



03/04/2025



DATE REVISED	DATE REVISED	WARD	CITY	JOB NO.	SHEET NO.	TOTAL SHEETS
		7	L.R.	07-17-ST-291	9	9
CROSS SECTION						



03/04/2025

