





054616.003

ROCK STREET & 6TH STREET, ROCK STREET & CAPITOL STREET INTERSECTION IMPROVEMENTS

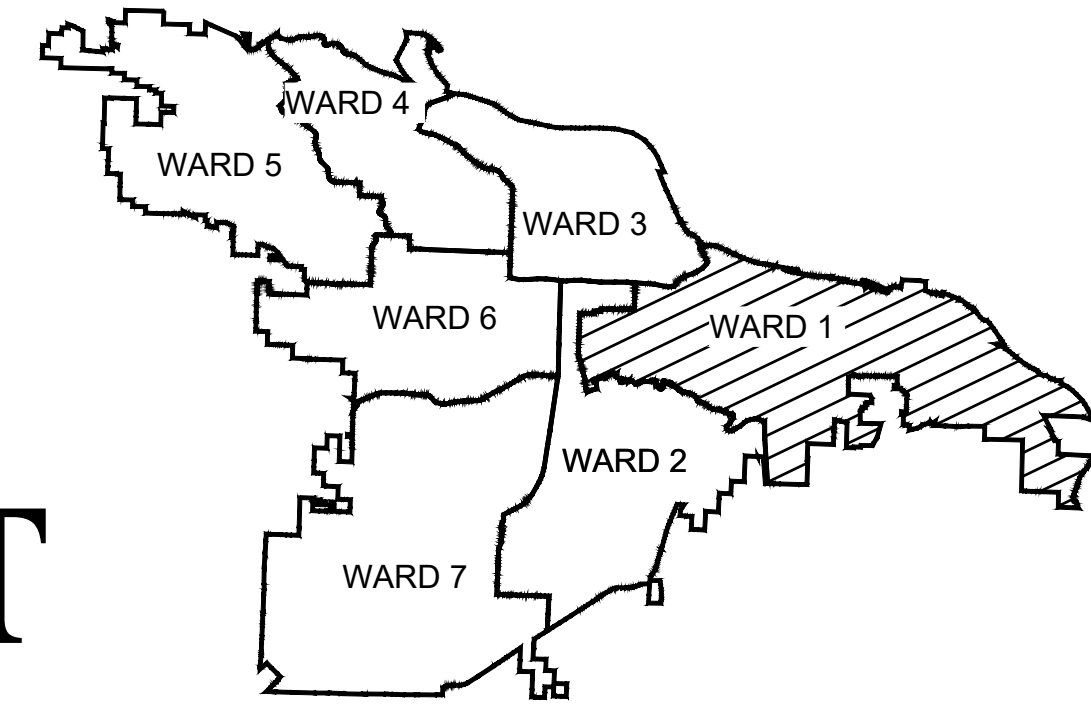

PROJECT LOCATION - WARD 1

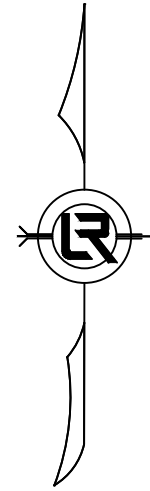

N.T.S.

Sheet List Table	
Sheet Number	Sheet Title
C1	COVER SHEET
C2	GENERAL NOTES
C3	ROCK ST. & 6TH ST. SITE PLAN
C4	ROCK ST. & 6TH ST. GRADING PLAN
C5	ROCK ST. & E. CAPITOL AVE. SITE PLAN
C6	ROCK ST. & E. CAPITOL AVE. GRADING PLAN



Know what's below.
Call before you dig.

DEPARTMENT OF PUBLIC WORKS
CIVIL ENGINEERING
701 WEST MARKHAM STREET
LITTLE ROCK, ARKANSAS 72201



10800 Financial Centre Pkwy, Suite 500
Little Rock, Arkansas 72211
Main (501) 801-2679

REVISIONS	DATE

CITY OF LITTLE ROCK, ARKANSAS
ROCK, 6TH ST & CAPITOL INTERSECTION IMPROVEMENTS

COVER SHEET

DEPARTMENT OF PUBLIC WORKS
CIVIL ENGINEERING
701 W. MARKHAM
LITTLE ROCK, ARKANSAS 72201



DRAWN BY DR
DESIGNED JM
CHECKED JM
DATE MARCH 2025
SCALE NO SCALE
PROJECT NO. 054616.003
SHEET NO. C1

EXISTING	LEGEND	PROPOSED
IRON ROD	○ IR	PROPOSED CONTOUR
PK NAIL	○ PK	PROPOSED SPOT ELEVATION
R.R. SPIKE	○ RR(Sp)	PROPOSED SPOT CURB ELEVATION
CONC. MONUMENT	□ CM	STORM SEWER – PIPE
WATER VALVE	⊗ WV	STORM SEWER – MITERED END SECTION
WATER METER	□ WM	STORM SEWER – GRATE INLET
FIRE HYDRANT	⊕ FH	STORM SEWER – JUNCTION BOX
GAS METER	⊗ GM	STORM SEWER – FLARED END SECTION
GAS VALVE	⊗ GV	STORM SEWER – HEADWALL
CLEAN-OUT	○ CO	STORM SEWER – SINGLE WING
GUARD POST (BOLLARD)	● GP	STORM SEWER – DOUBLE WING
SIGN POST	✦	STORM SEWER – AREA INLET
BENCHMARK	✦	GRADE BREAK LINE
STORM SEWER MANHOLE	⊙	HIGH POINT
SANITARY SEWER MANHOLE	⊙	LOW POINT
TELEPHONE MANHOLE	⊙	CUT LINE
ELECTRIC MANHOLE	⊙	FILL LINE
TELEPHONE BOX	□	SANITARY SEWER PIPE
ELECTRIC BOX	□	SANITARY SEWER MANHOLE
CABLE BOX	□	PROPOSED CURB
UTILITY POLE	⊕	PROPOSED CONCRETE
GUY WIRE	☆	CONSTRUCTION – ENTRANCE/EXIT
LIGHT POLE	☆	CHECK DAM
POST OR POLE (TYPE AS NOTED)	⊙	DIVERSION BERM
MAILBOX	✉	DOWNDRAIN STRUCTURE – TEMPORARY
DECIDUOUS TREE	⊙	ROCK DAM
EVERGREEN/CONIFEROUS TREE	⊙	SEDIMENT BARRIER – SILT FENCE
BUSH	⊙	SEDIMENT BARRIER – GRAVEL RING
PROPERTY LINE	—	SEDIMENT BARRIER – BLOCK & GRAVEL
SETBACK LINE	—	SEDIMENT BARRIER – BLOCK
EASEMENT LINE	—	TEMPORARY SEDIMENT BASIN
CURB	—	SILT FENCE – TYPE A
FENCE	—X—X—X—	SILT FENCE – TYPE B
OVERHEAD ELECTRIC	—OE—	SILT FENCE – TYPE C
OVERHEAD TELEPHONE	—OT—	STORM DRAIN OUTLET PROTECTION
OVERHEAD CABLE	—OC—	SURFACE ROUGHENING
UNDERGROUND TELEPHONE	—UGT—	DISTURBED AREA STABILIZATION –TEMPORARY STABILIZATION
UNDERGROUND ELECTRIC	—UGE—	DISTURBED AREA STABILIZATION –TEMPORARY GRASSING
UNDERGROUND CABLE	—UGC—	DISTURBED AREA STABILIZATION –PERMANENT GRASSING
WATER LINE	—8"W—	MATTING/BLANKETS
SEWER LINE	—8"SS—	
GAS LINE	—4"G—	
STORM SEWER/CULVERT	—24" CMP/RCP/DIP—	
EDGE OF WOODS	—650—	
CONTOUR LINE	—650—	

Item #	Description	Unit	Quan.
2.01	SITE PREPARATION	LS	1
3.01	UNCLASSIFIED EXCAVATION	CY	196
3.40	TOPSOIL WITH SOD	SY	28
4.01	AGGREGATE BASE COURSE	TON	117
5.01	TACK COAT	GAL	1
5.02	PRIME COAT	GAL	3
6.01	ACHM SURFACE COURSE(2")	TON	7
8.03	CONCRETE CURB AND GUTTER (CLASS 3)	LF	536
9.00	TRENCH AND GRATE	LF	93
9.04	CONCRETE SIDEWALK (4")	SF	1165
10.04	CURB INLET - 4' BOX	EA	1
10.80	CONVERT INLET TOP TO JUNCTION BOX TOP	EA	2
13.61	TIE INTO EXISTING JUNCTION BOX	EA	1
13.62	TIE INTO EXISTING CONCRETE PIPE	EA	1
16.01	MAINTENANCE OF TRAFFIC	LS	1
18.50	ACCESS RAMP	SF	656
19.01	FINAL CLEANUP	LS	1
24.00	RAIN GARDEN	SY	32
24.23	EROSION CONTROL	LS	1
28.00	K71 BOLLARD	EA	12
719.12W	THERMOPLASTIC PAVEMENT MARKING WHITE(12")	LF	368


REVISIONS	DATE

CITY OF LITTLE ROCK, ARKANSAS	GENERAL NOTES
ROCK, 6TH ST & CAPITOL INTERSECTION IMPROVEMENTS	

DEPARTMENT OF PUBLIC WORKS	LITTLE ROCK, ARKANSAS 72201
CIVIL ENGINEERING	
701 W. MARKHAM	

CERTIFICATE OF AUTHORIZATION
HALFF ASSOCIATES INC.
#1470
ARKANSAS-ENGINEER

DRAWN BY	DR
DESIGNED	JM
CHECKED	JM
DATE	MARCH 2025
SCALE	NO SCALE
PROJECT NO.	054616.003
SHEET NO.	C2

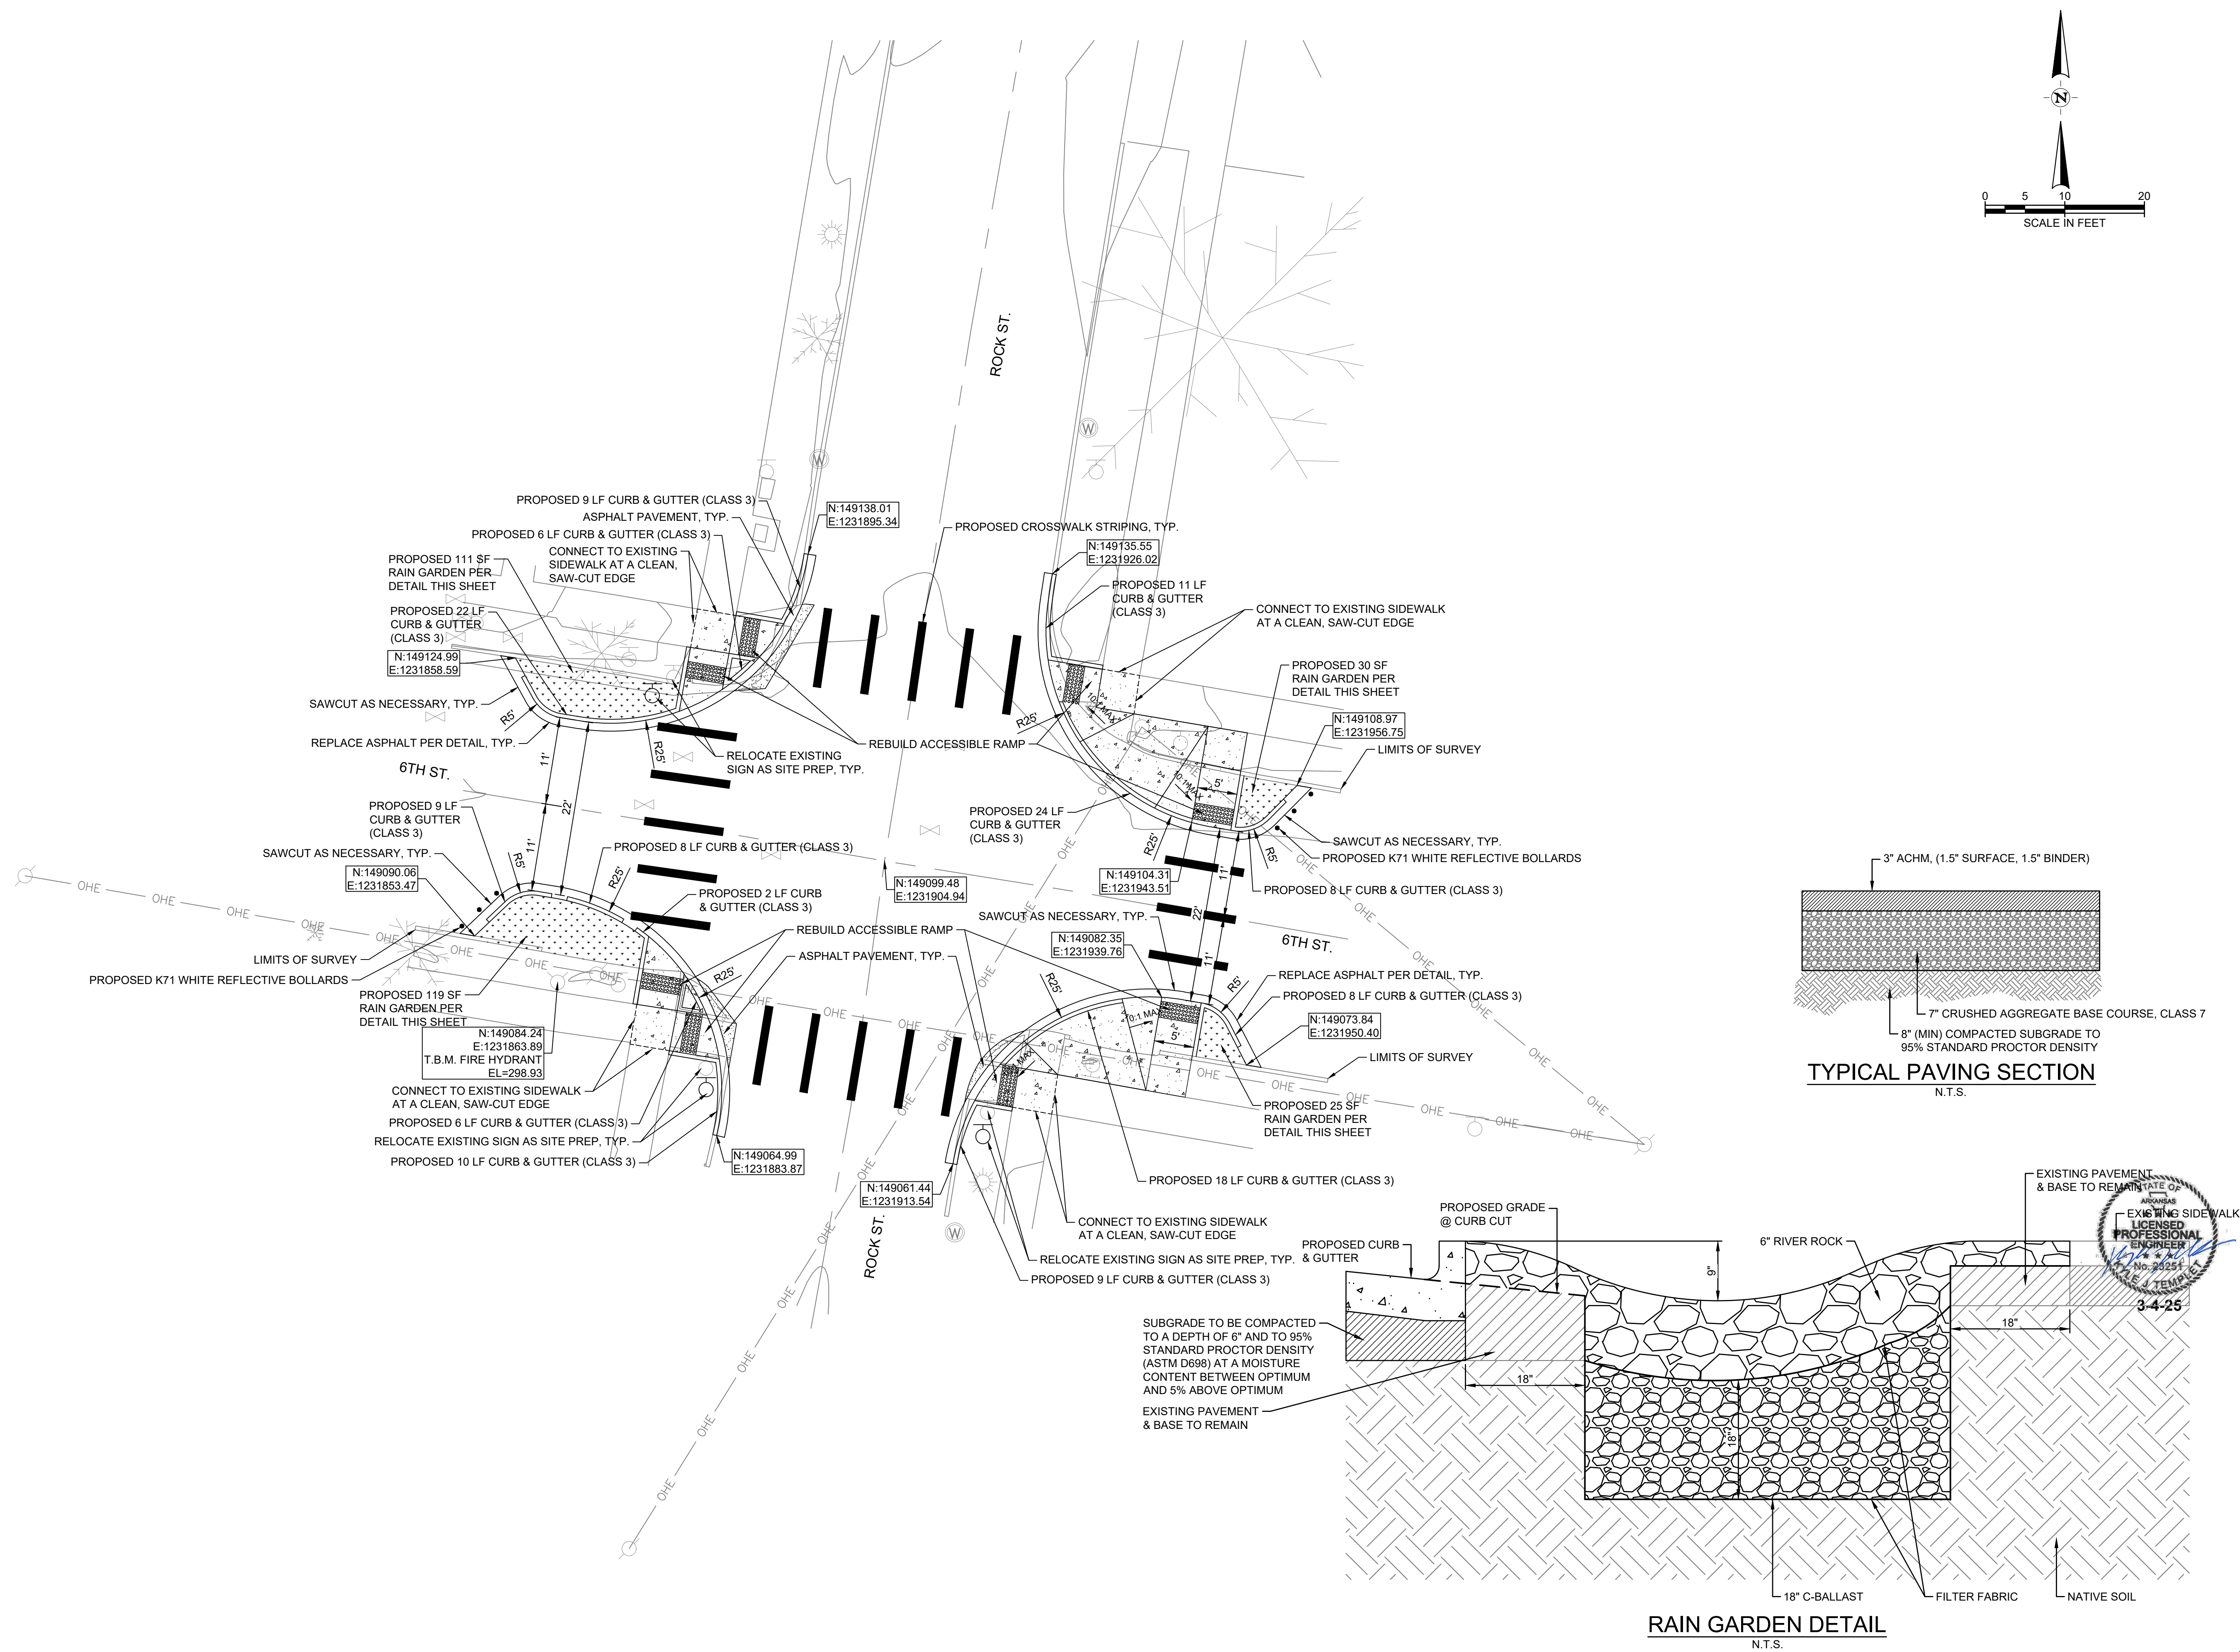

REVISIONS	DATE

CITY OF LITTLE ROCK, ARKANSAS

ROCK, 6TH ST & CAPITOL INTERSECTION IMPROVEMENTS


ROCK ST. & 6TH ST.
SITE PLAN

DEPARTMENT OF PUBLIC WORKS


CIVIL ENGINEERING

701 W. MARKHAM

LITTLE ROCK, ARKANSAS 72201

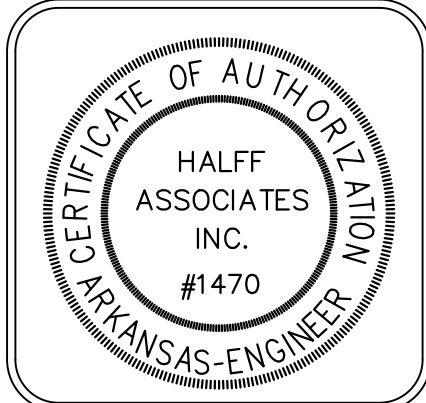

DRAWN BY	DR
DESIGNED	JM
CHECKED	JM
DATE	MARCH 2025
SCALE	1"=10'
PROJECT NO.	054616.003
SHEET NO.	C3

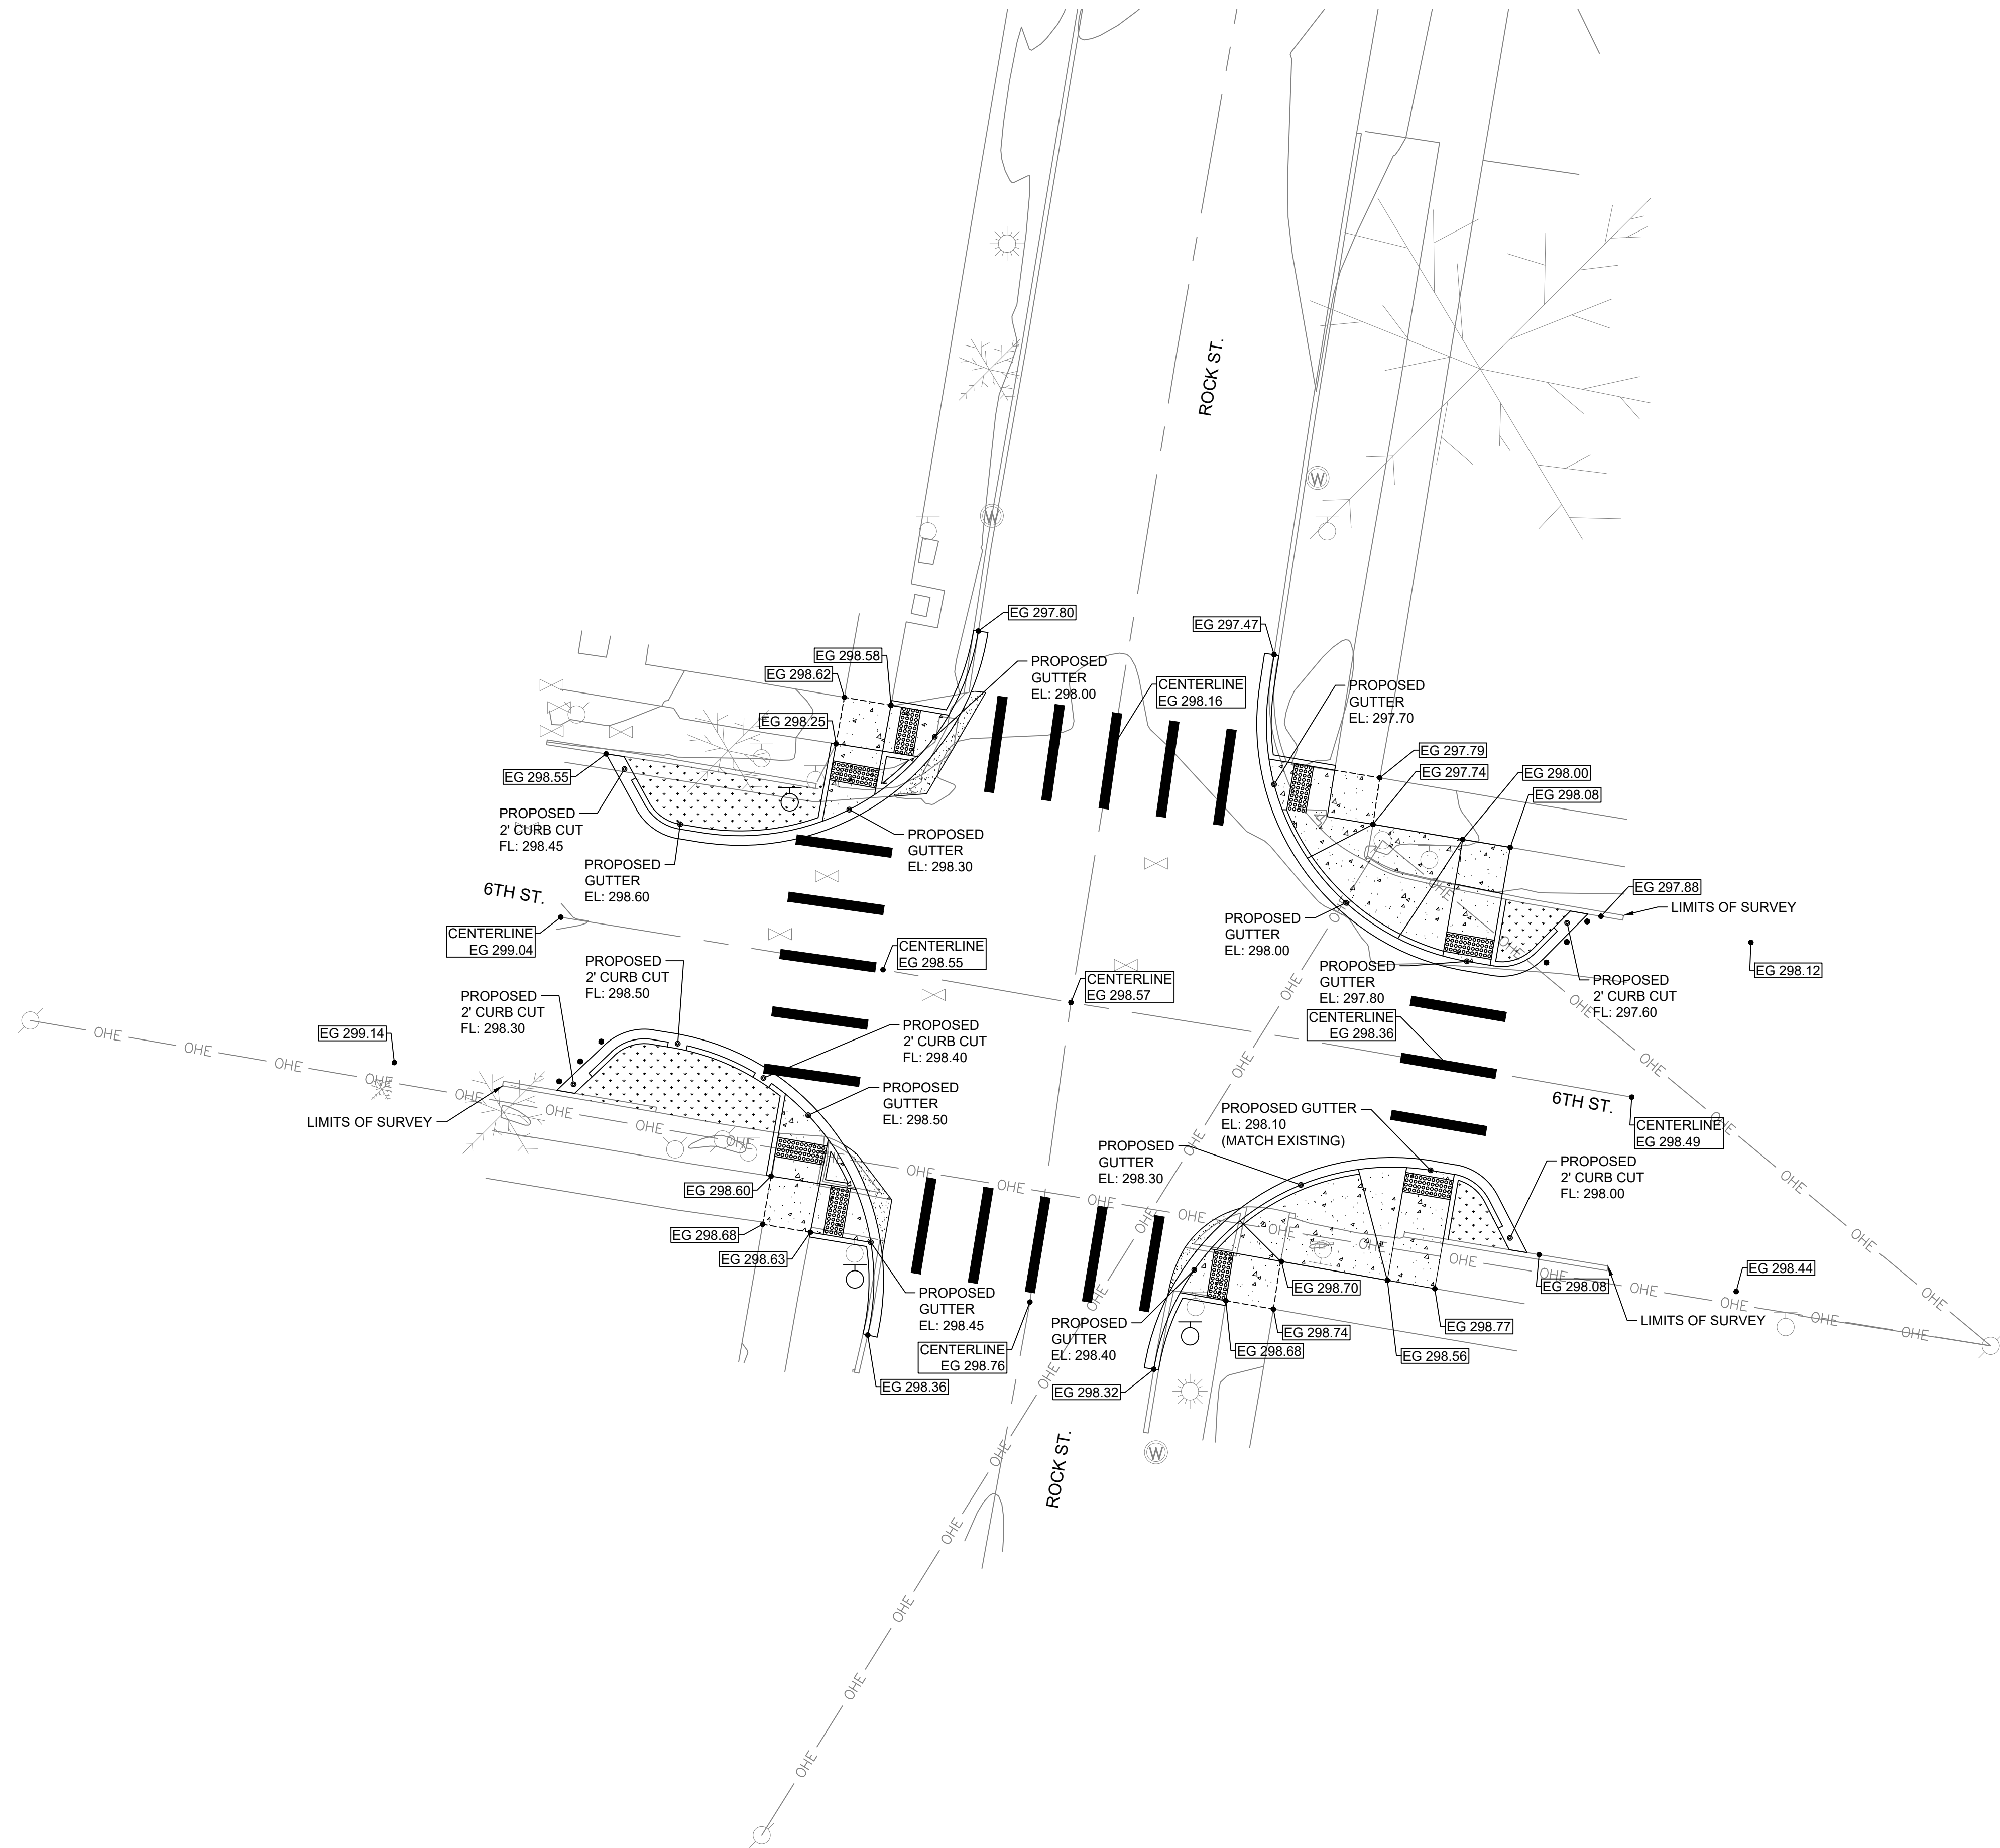

REVISIONS	DATE

CITY OF LITTLE ROCK, ARKANSAS

ROCK, 6TH ST & CAPITOL INTERSECTION IMPROVEMENTS


ROCK ST. & 6TH ST.
GRADING PLAN

DEPARTMENT OF PUBLIC WORKS

CIVIL ENGINEERING


701 W. MARKHAM


LITTLE ROCK, ARKANSAS 72201

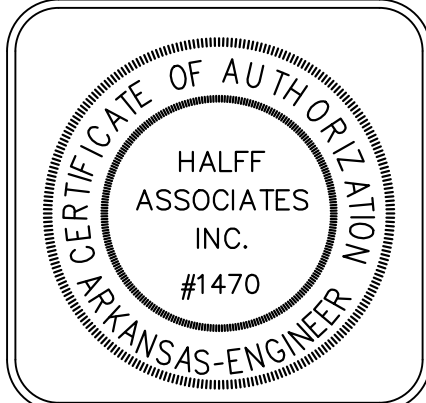

DRAWN BY	DR
DESIGNED	JM
CHECKED	JM
DATE	MARCH 2025
SCALE	1"=10'
PROJECT NO.	054616.003
SHEET NO.	C4

ROCK ST. & E. CAPITOL
AVE. SITE PLAN

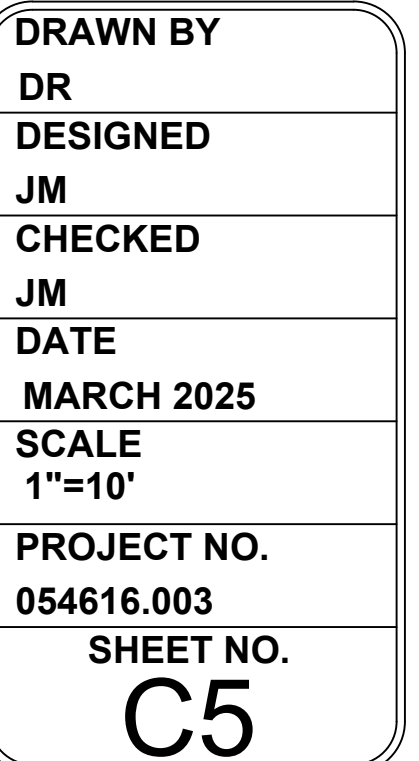

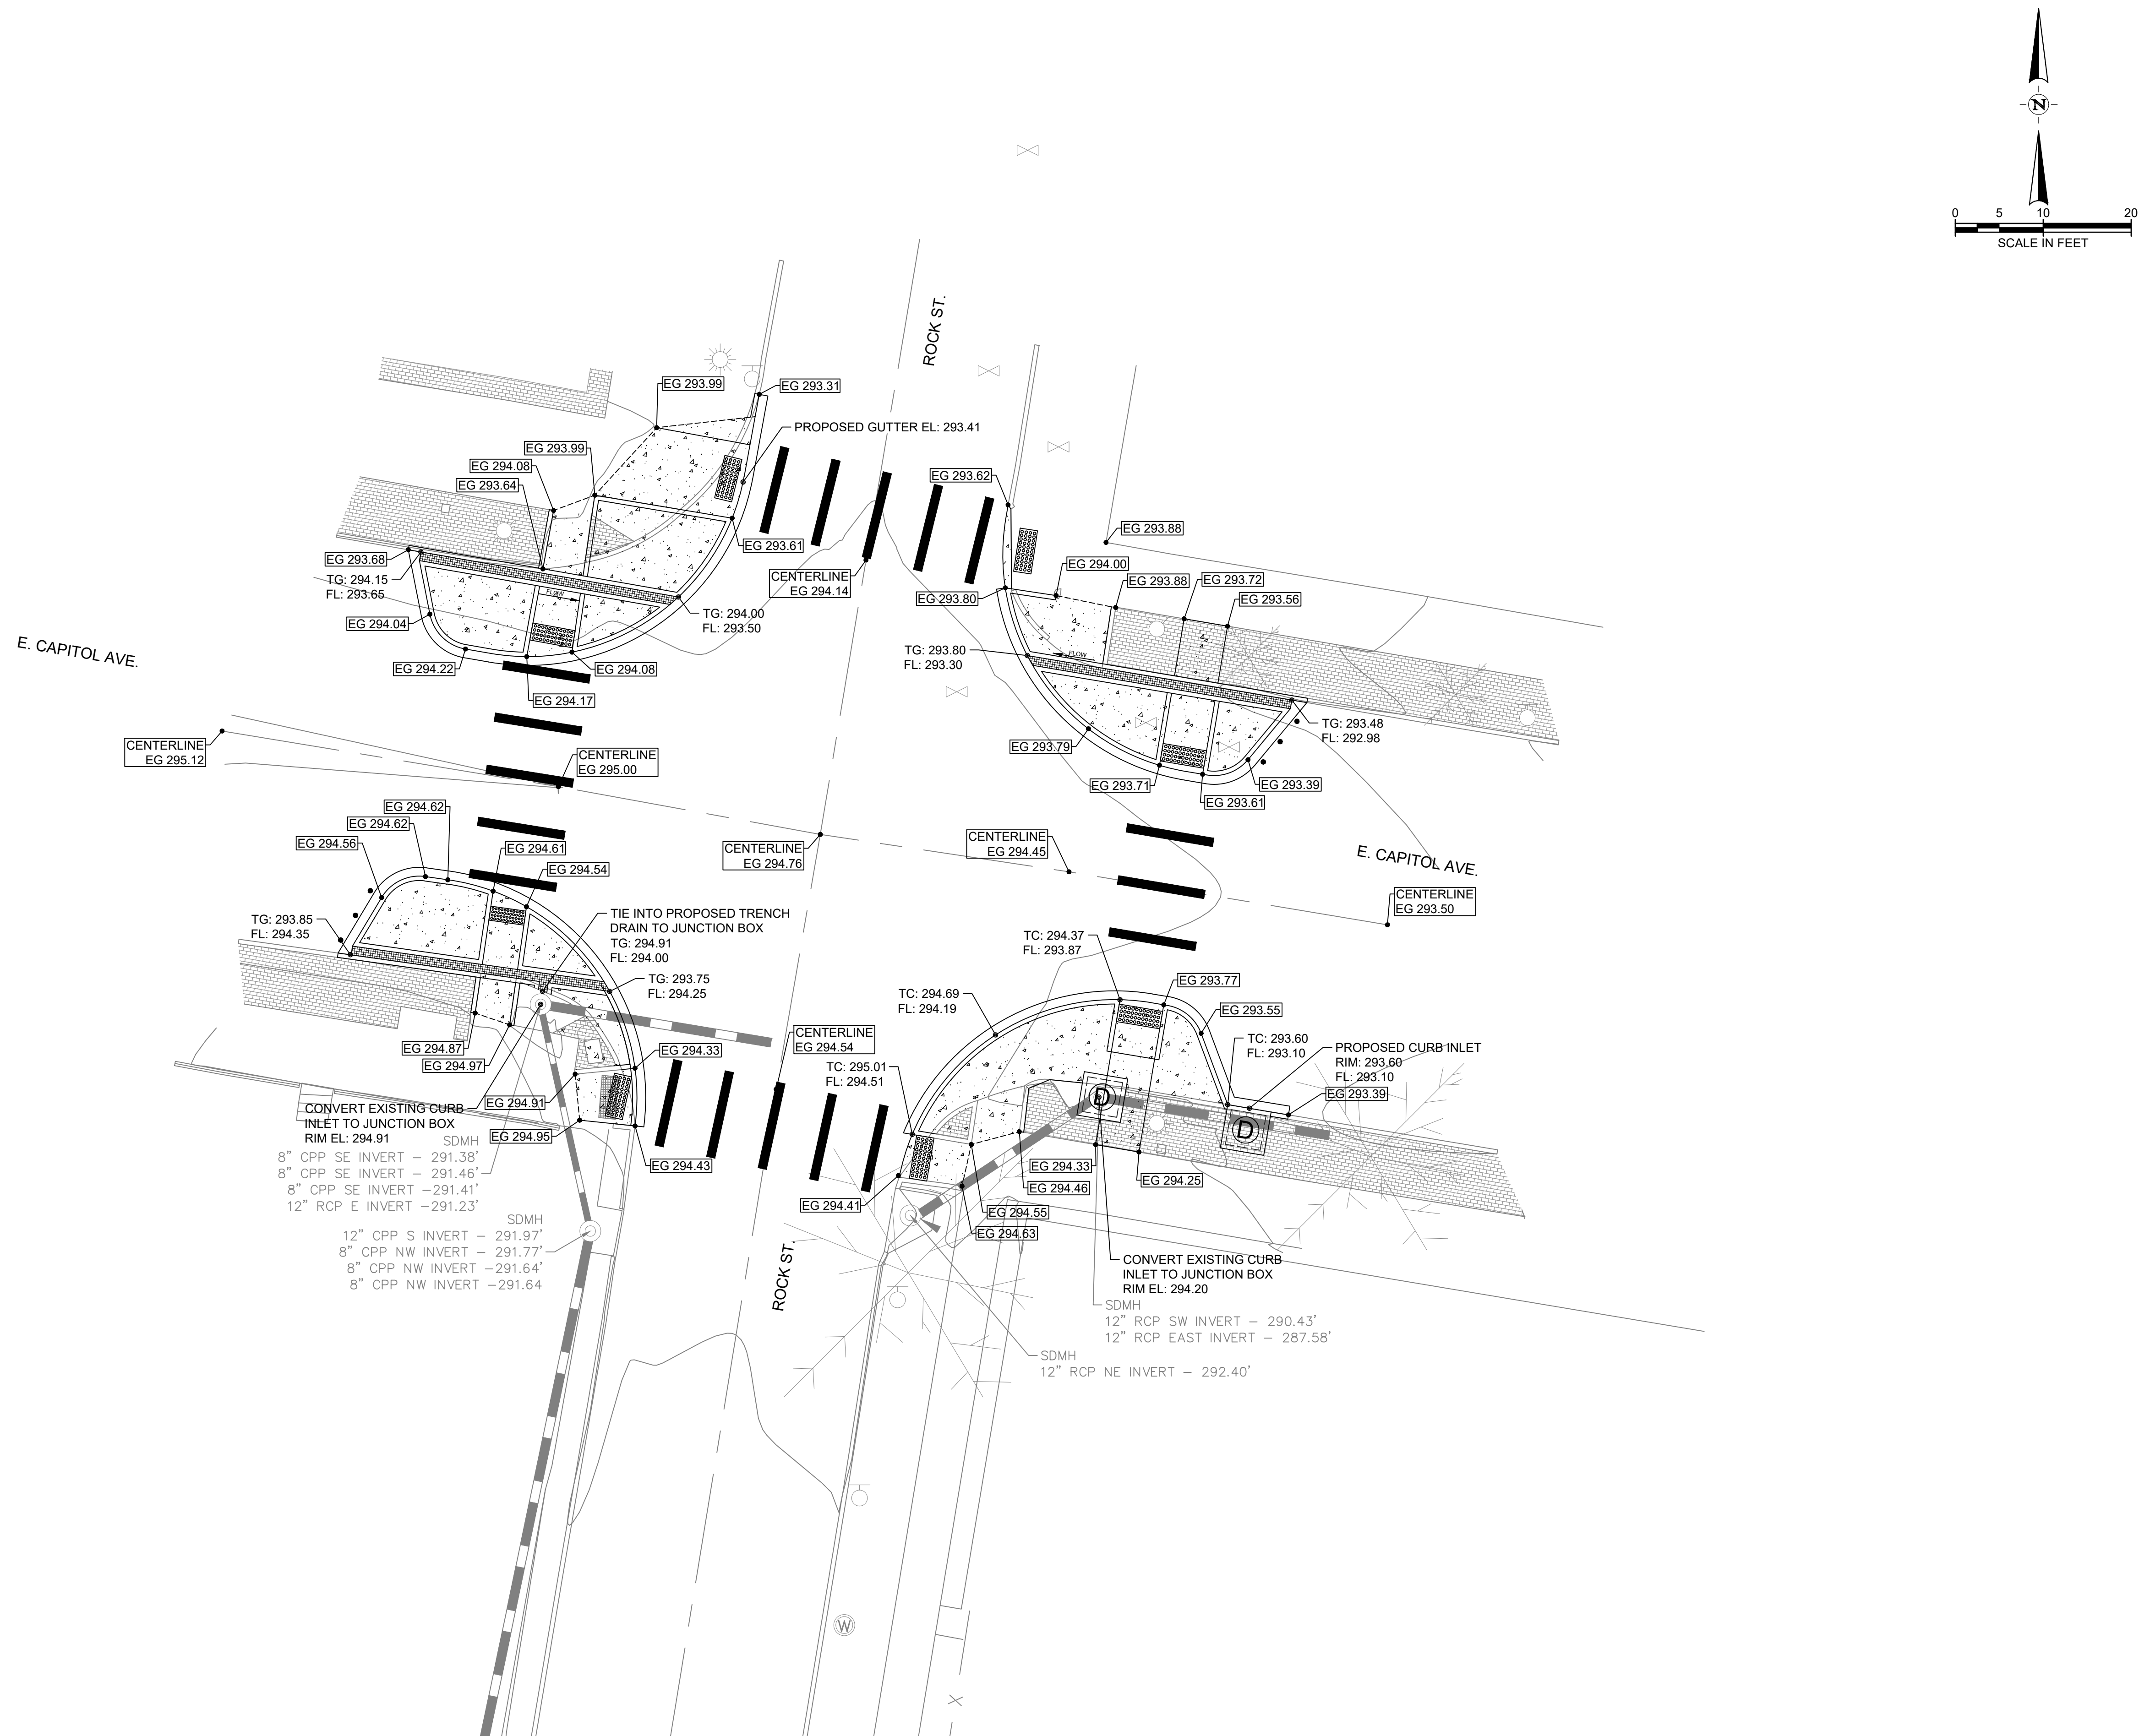

3-4-25

REVISIONS	DATE

CITY OF LITTLE ROCK, ARKANSAS

ROCK, 6TH ST & CAPITOL INTERSECTION IMPROVEMENTS

DEPARTMENT OF PUBLIC WORKS

CIVIL ENGINEERING

701 W. MARKHAM

LITTLE ROCK, ARKANSAS 72201

CERTIFICATE OF AUTHORIZATION

HALFF ASSOCIATES INC.

#1470

ARKANSAS-ENGINEER

DRAWN BY

DR

DESIGNED

JM

CHECKED

JM

DATE

MARCH 2025

SCALE

1"=10'

PROJECT NO.

054616.003

SHEET NO.

C6