



36TH STREET SIDEWALK

COLONEL GLENN ROAD TO BOYLE PARK ROAD

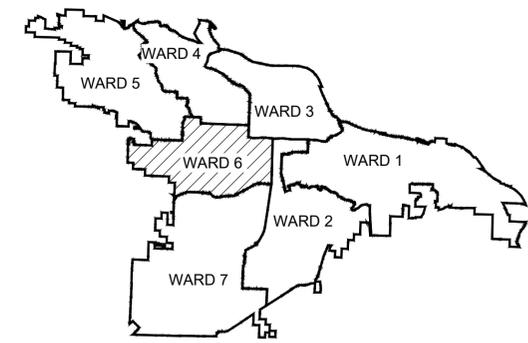

PROJECT LOCATION - WARD 6

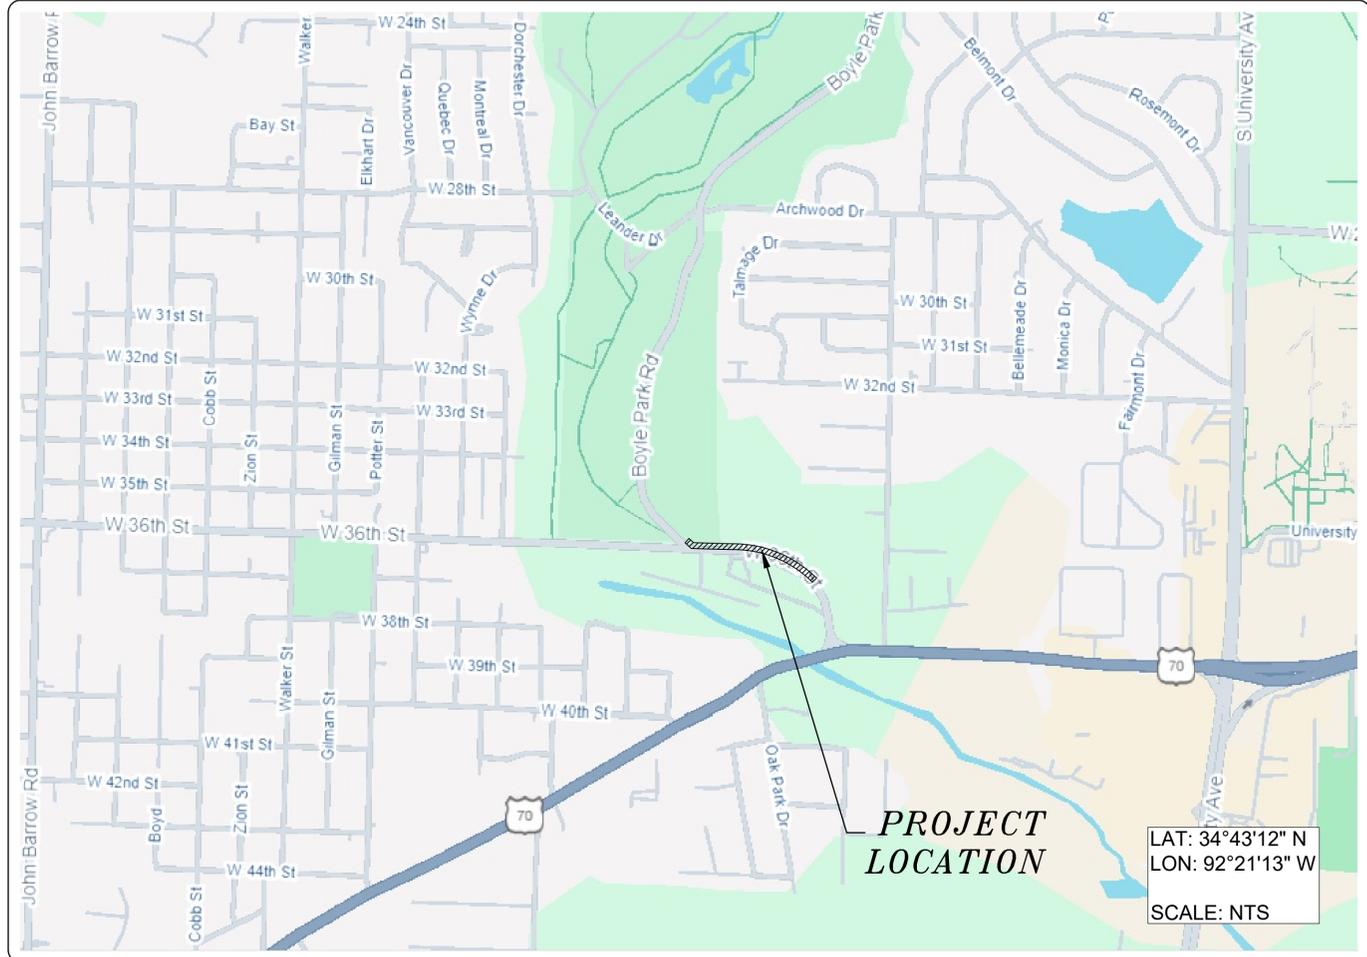

PROJECT
LOCATION

LAT: 34°43'12" N
LON: 92°21'13" W
SCALE: NTS



**2023-2025
BOND PROGRAM**

DEPARTMENT OF PUBLIC WORKS
CIVIL ENGINEERING
701 WEST MARKHAM STREET
LITTLE ROCK, ARKANSAS 72201

SHEET NO.	TITLE
C1	COVER SHEET
C2	EXISTING CONDITIONS
C3	FIELD TIES & LAYOUT SHEET
C4	GENERAL NOTES, LEGEND & QUANTITIES
C5	TYPICAL SECTIONS & DETAILS
C6	SITE PREPARATION PLAN
C7	PLAN & PROFILE (1 OF 2)
C8	PLAN & PROFILE (2 OF 2)
C9	CROSS SECTIONS - 1
C10	CROSS SECTIONS - 2
C11	CROSS SECTIONS - 3
C12	CROSS SECTIONS - 4
C13	CROSS SECTIONS - 5
C14	CROSS SECTIONS - 6
C15	EROSION CONTROL PHASE 1
C16	EROSION CONTROL PHASE 2 & 3
C17	STRIPING PLAN
C18	MAINTENANCE OF TRAFFIC PLAN

100% SUBMITTAL



DCI DEVELOPMENT CONSULTANTS INC.

DEVELOPMENT CONSULTANTS INCORPORATED

2200 NORTH RODNEY PARHAM RD., SUITE 220
LITTLE ROCK, AR 72212-4155
PH. 501-221-7880

REVISIONS	DATE

CITY OF LITTLE ROCK, ARKANSAS
36TH ST. SIDEWALK
COVER

DEPARTMENT OF PUBLIC WORKS
CIVIL ENGINEERING
701 W. MARKHAM
LITTLE ROCK, ARKANSAS 72201





DRAWN BY IM
DESIGNED IM
CHECKED BK
DATE 11/05/2025
SCALE
PROJECT NO.
SHEET NO. C1

100% SUBMITTAL



NORTH
 20' 10' 0 20' 40'
 SCALE: 1" = 20'

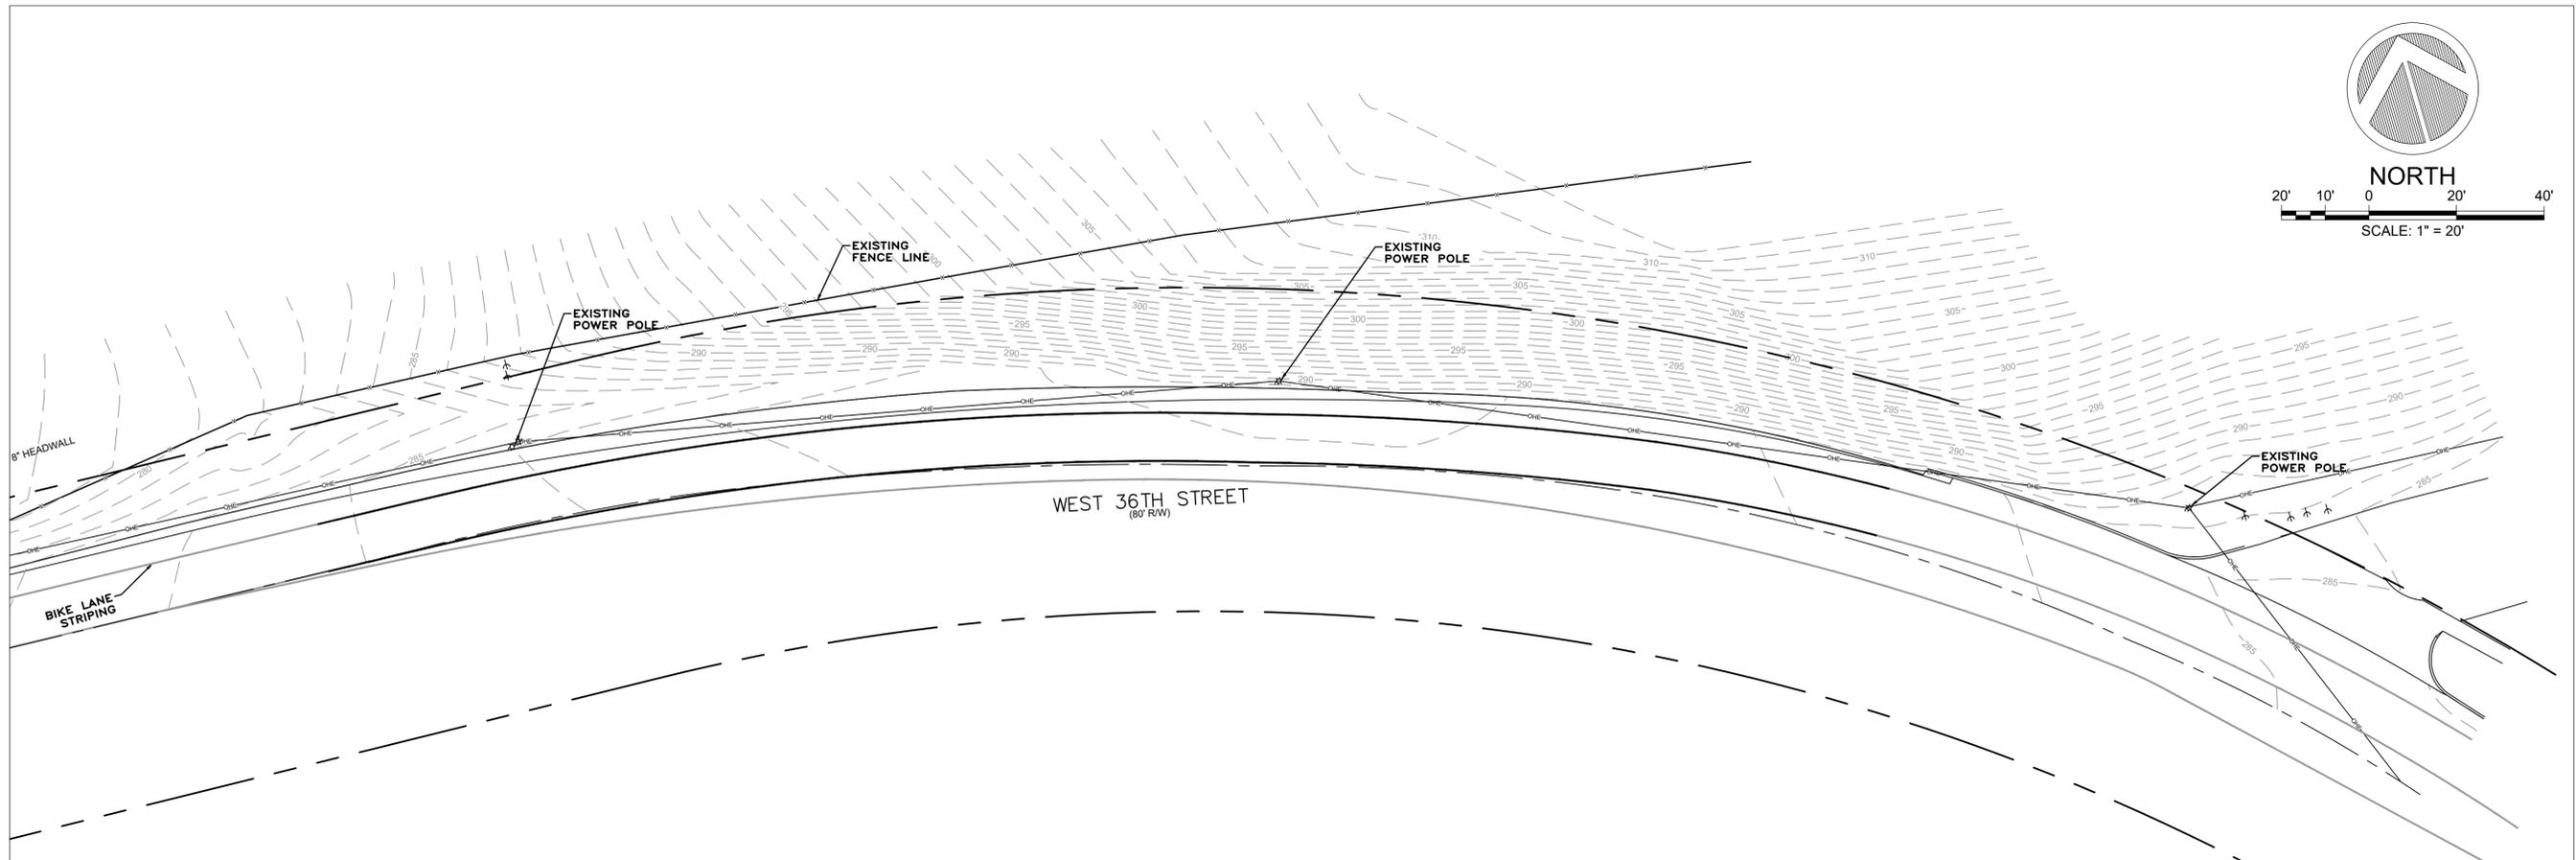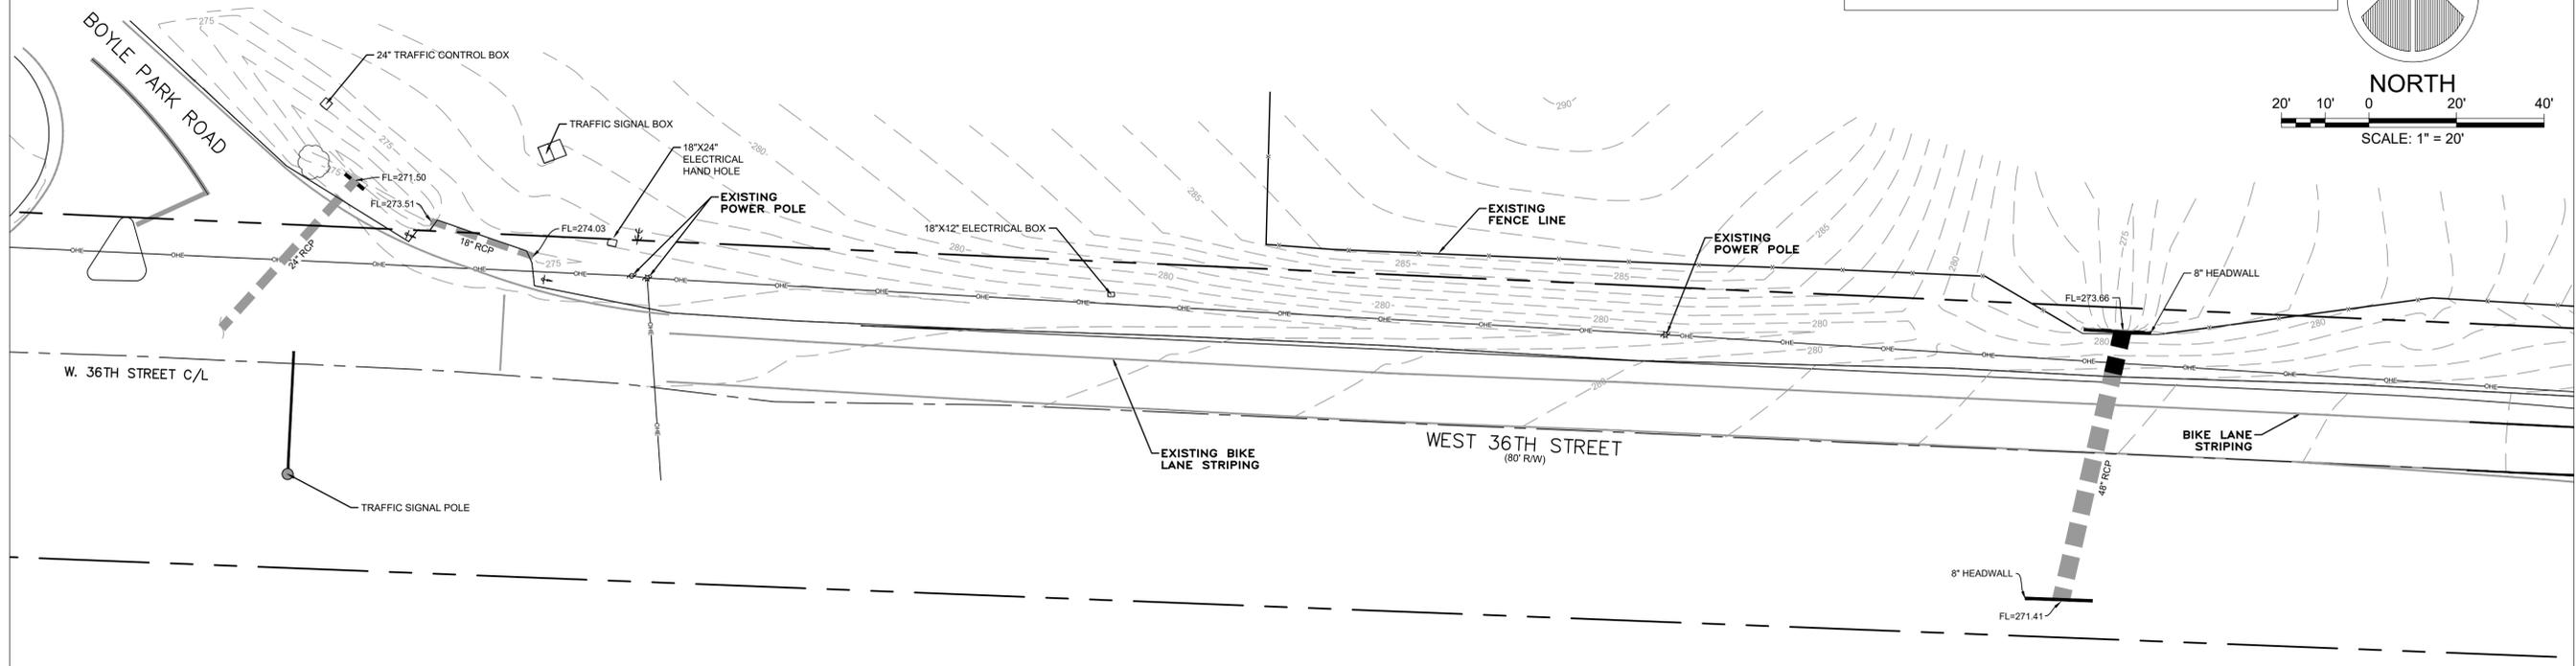

REVISIONS	DATE

CITY OF LITTLE ROCK, ARKANSAS
 36TH ST. SIDEWALK
 EXISTING CONDITIONS

DEPARTMENT OF PUBLIC WORKS
 CIVIL ENGINEERING
 701 W. MARKHAM
 LITTLE ROCK, ARKANSAS 72201




DRAWN BY
 IM
 DESIGNED
 IM
 CHECKED
 BK
 DATE
 11/05/2025
 SCALE
 1:20
 PROJECT NO.

SHEET NO.
C2

100% SUBMITTAL




NORTH
 20' 10' 0 20' 40'
 SCALE: 1" = 20'

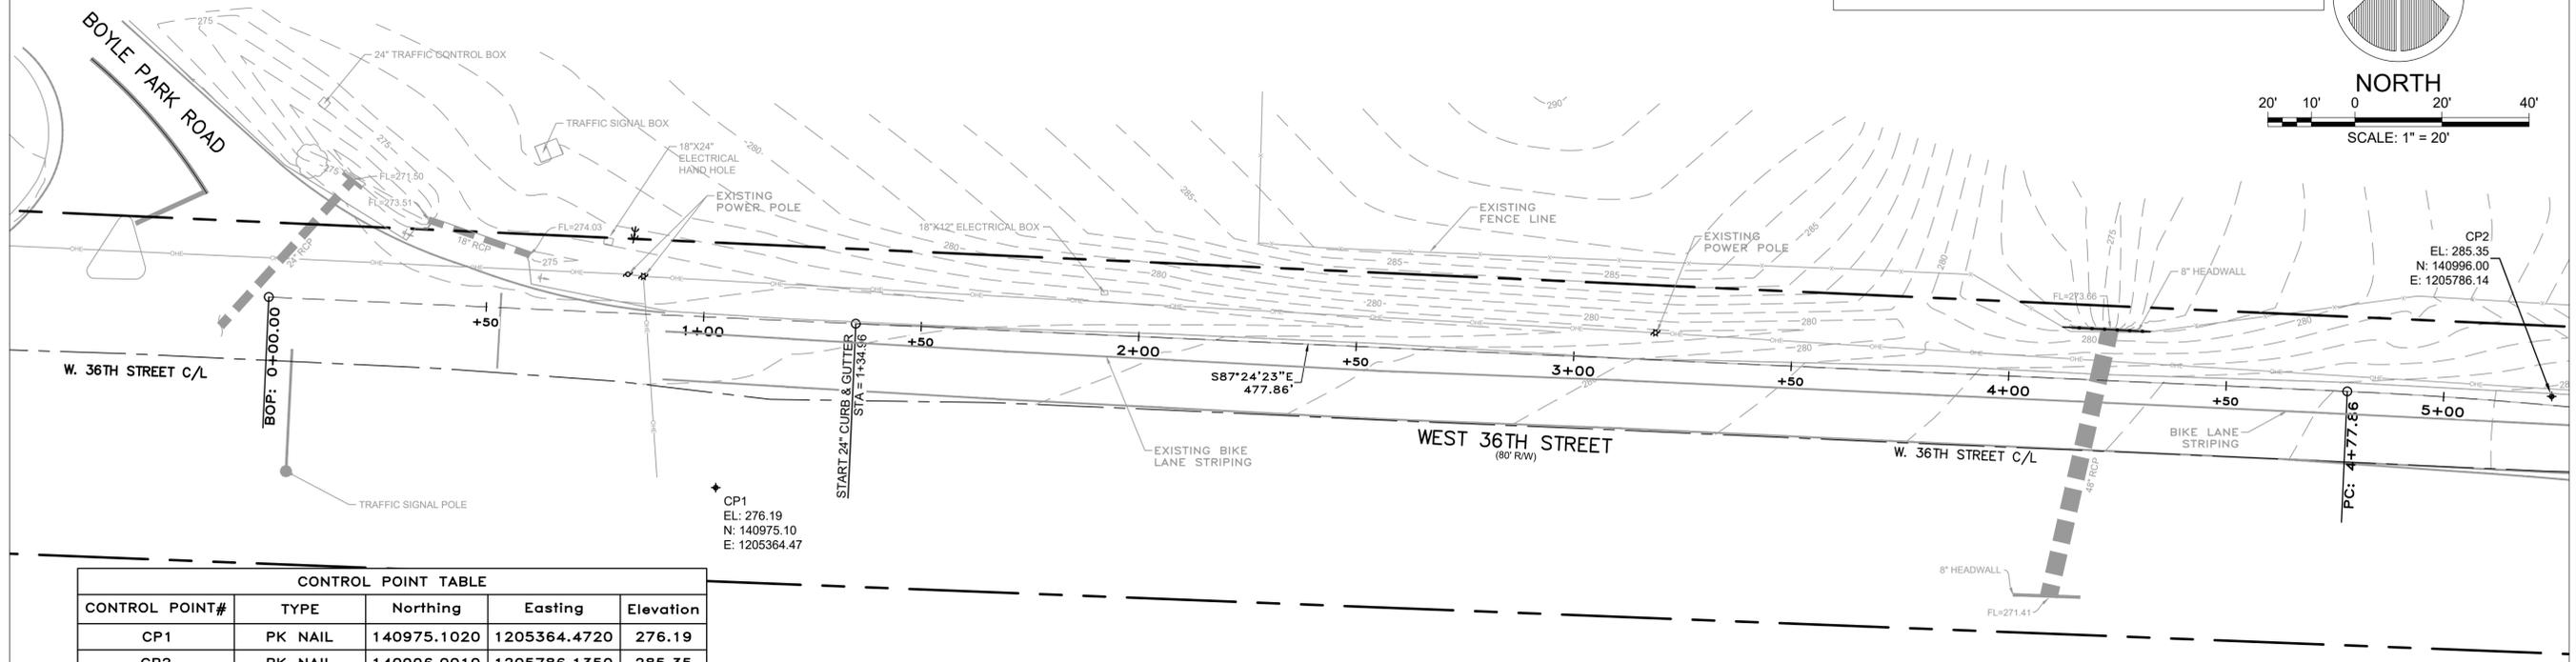

CONTROL POINT TABLE				
CONTROL POINT#	TYPE	Northing	Easting	Elevation
CP1	PK NAIL	140975.1020	1205364.4720	276.19
CP2	PK NAIL	140996.0010	1205786.1350	285.35
CP3	PK NAIL	140928.8340	1205957.7940	286.22
CP4	2" MAG. NAIL	140837.3790	1206231.9820	284.73

REVISIONS DATE

CITY OF LITTLE ROCK, ARKANSAS
36TH ST. SIDEWALK
 LAYOUT SHEET

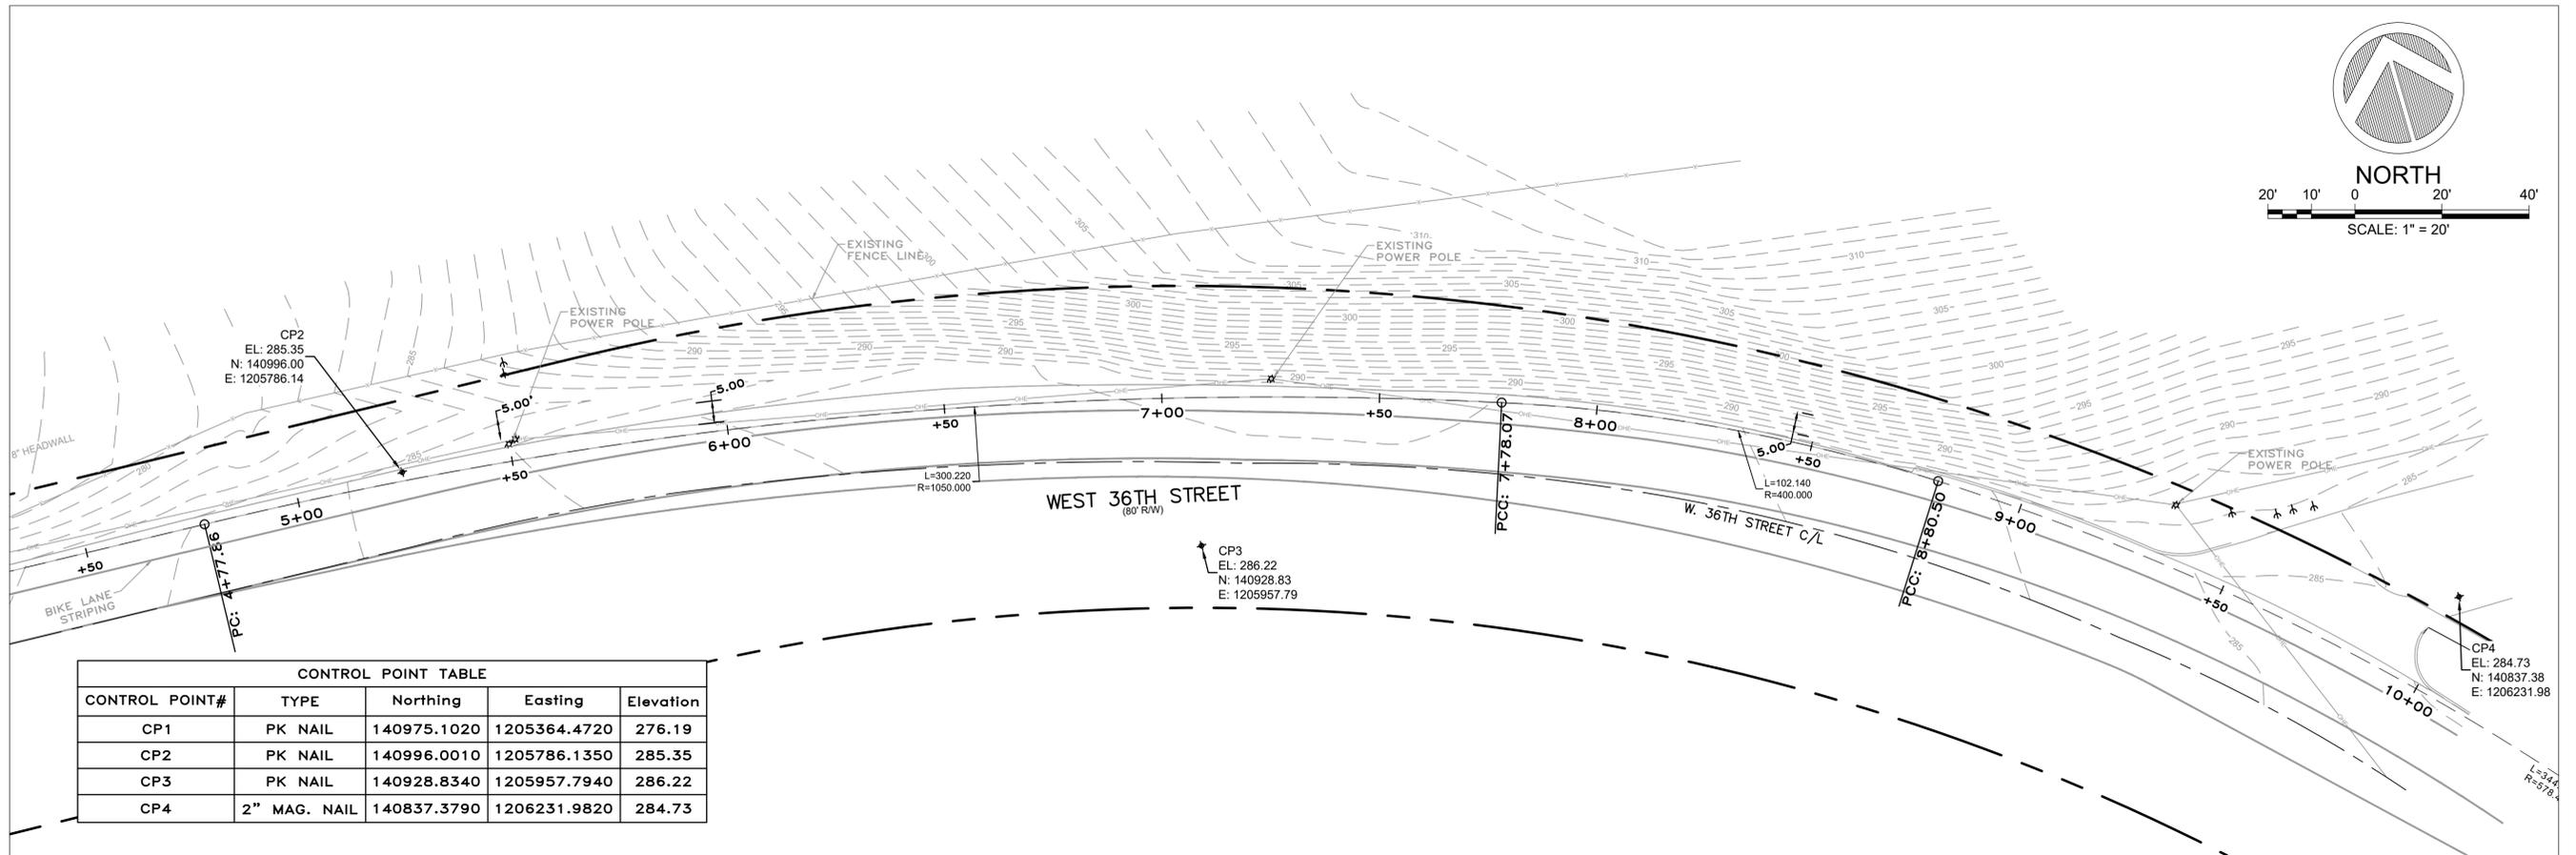

CONTROL POINT TABLE				
CONTROL POINT#	TYPE	Northing	Easting	Elevation
CP1	PK NAIL	140975.1020	1205364.4720	276.19
CP2	PK NAIL	140996.0010	1205786.1350	285.35
CP3	PK NAIL	140928.8340	1205957.7940	286.22
CP4	2" MAG. NAIL	140837.3790	1206231.9820	284.73

NORTH
 20' 10' 0 20' 40'
 SCALE: 1" = 20'

DEPARTMENT OF PUBLIC WORKS
 CIVIL ENGINEERING
 701 W. MARKHAM
 LITTLE ROCK, ARKANSAS 72201



DRAWN BY
 IM
 DESIGNED
 IM
 CHECKED
 BK
 DATE
 11/05/2025
 SCALE
 1:20
 PROJECT NO.
 SHEET NO.
C3

100% SUBMITTAL

REVISIONS	DATE

36TH STREET SIDEWALK			
11/5/2025			
ITEM #	ITEM DESCRIPTION	UNIT	QUANTITY
2.01	SITE PREPARATION	LS	1
3.01	UNCLASSIFIED EXCAVATION	CY	115
3.02	COMPACTED EMBANKMENT, SELECT FILL	CY	210
8.03	CONCRETE CURB & GUTTER (CLASS 3)	LF	747
9.04	CONCRETE SIDEWALK (4" THICK)	SF	4864
9.30	CONCRETE SIDEWALK "TURN DOWN" WALL (PW-43)	SF	647
9.40	CONCRETE SIDEWALK "TURN UP" WALL (PW-44)	SF	54
10.06	CURB INLET - 6' BOX	EA	1
10.07	WING 3' EXTENSION	EA	2
11.06	REINFORCED CONCRETE HEADWALL	CY	4.18
11.20	REINFORCED CONCRETE RETAINING WALL (PW-54)	CY	67.95
11.20	RETAINING WALL UNCLASSIFIED EXCAVATION	CY	218
11.20	RETAINING WALL COMPACTED EMBANKMENT	CY	160
13.18S	STORM DRAIN PIPE, 18" SIDE DRAIN	LF	10
13.48S	STORM DRAIN PIPE, 48" (SIDE DRAIN)	LF	3
14.01	SOLID SODDING (BERMUDA)	SY	641
16.01	MAINTENANCE OF TRAFFIC & TRAFFIC CONTROL	LS	1
18.07	HANDRAIL (PW-20 & PW-21)	LF	137
18.50	ACCESS RAMP	SF	64
18.55	WATER FOR DUST CONTROL	GAL	5000
19.01	FINAL CLEANUP	LS	1
23.02	C BALLAST	TON	26
24.01	CONSTRUCTION ENTRANCE	EA	2
24.07	SEDIMENT BARRIER, GRAVEL RING (SD2)	EA	7
24.11	SILT FENCE - TYPE A (SFA)	LF	702
25.08	FENCE CHAIN LINK (8')	LF	22
604.03	REMOVAL OF PERMANENT PAVEMENT MARKINGS	LF	1076
606.18	FLARED END SECTION, 18" SIDE DRAIN	EA	2
625.01	GEOTEXTILE FABRIC (TYPE 1)	SY	160
719.04W	THERMOPLASTIC PAVEMENT MARKING WHITE (4")	LF	358
719.04Y	THERMOPLASTIC PAVEMENT MARKING YELLOW (4")	LF	704
719.12W	THERMOPLASTIC PAVEMENT MARKING WHITE (12")	LF	60
719.70	THERMOPLASTIC PAVEMENT MARKING (BIKE EMBLEMS)	EA	1

CITY OF LITTLE ROCK, ARKANSAS
36TH ST. SIDEWALK
GENERAL NOTES, LEGENDS & QUANTITIES


DEPARTMENT OF PUBLIC WORKS
CIVIL ENGINEERING
701 W. MARKHAM
LITTLE ROCK, ARKANSAS 72201




DRAWN BY
IM
DESIGNED
IM
CHECKED
BK
DATE
11/05/2025
SCALE
1:20
PROJECT NO.

SHEET NO.
C4


<p>EXISTING</p> <ul style="list-style-type: none"> IRON ROD PK NAIL R.R. SPIKE CONC. MONUMENT WATER VALVE WATER METER FIRE HYDRANT GAS METER GAS VALVE CLEAN-OUT GUARD POST (BOLLARD) SIGN POST BENCHMARK STORM SEWER MANHOLE SANITARY SEWER MANHOLE TELEPHONE MANHOLE ELECTRIC MANHOLE TELEPHONE BOX ELECTRIC BOX CABLE BOX UTILITY POLE GUY WIRE LIGHT POLE 	<p>PROPOSED</p> <ul style="list-style-type: none"> PROPOSED CONTOUR PROPOSED SPOT ELEVATION PROPOSED SPOT CURB ELEVATION STORM SEWER - PIPE STORM SEWER - MITERED END SECTION STORM SEWER - GRATE INLET STORM SEWER - JUNCTION BOX STORM SEWER - FLARED END SECTION STORM SEWER - HEADWALL STORM SEWER - SINGLE WING STORM SEWER - DOUBLE WING STORM SEWER - AREA INLET GRADE BREAK LINE HIGH POINT LOW POINT CUT LINE FILL LINE SANITARY SEWER PIPE 	<p>EXISTING</p> <ul style="list-style-type: none"> POST OR POLE (TYPE AS NOTED) MAILBOX DECIDUOUS TREE EVERGREEN/CONIFEROUS TREE BUSH PROPERTY LINE SETBACK LINE EASEMENT LINE CURB FENCE OVERHEAD ELECTRIC OVERHEAD TELEPHONE OVERHEAD CABLE UNDERGROUND TELEPHONE UNDERGROUND ELECTRIC UNDERGROUND CABLE WATER LINE SEWER LINE GAS LINE STORM SEWER/CULVERT EDGE OF WOODS CONTOUR LINE 	<p>PROPOSED</p> <ul style="list-style-type: none"> SANITARY SEWER MANHOLE PROPOSED CURB PROPOSED CONCRETE CONSTRUCTION - ENTRANCE/EXIT CHECK DAM DIVERSION BERM DOWNDRAIN STRUCTURE - TEMPORARY ROCK DAM SEDIMENT BARRIER - SILT FENCE SEDIMENT BARRIER - GRAVEL RING SEDIMENT BARRIER - BLOCK & GRAVEL SEDIMENT BARRIER - BLOCK TEMPORARY SEDIMENT BASIN SILT FENCE - TYPE A SILT FENCE - TYPE B SILT FENCE - TYPE C STORM DRAIN OUTLET PROTECTION SURFACE ROUGHENING DISTURBED AREA STABILIZATION -TEMPORARY STABILIZATION DISTURBED AREA STABILIZATION -TEMPORARY GRASSING DISTURBED AREA STABILIZATION -PERMANENT GRASSING MATting/BLANKETS
---	---	---	--

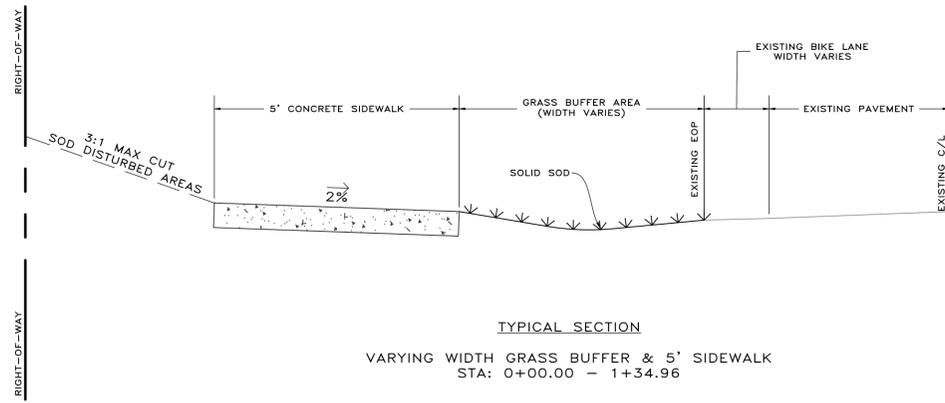


TYPICAL SECTION
 VARYING WIDTH GRASS BUFFER & 5' SIDEWALK
 STA: 0+00.00 - 1+34.96

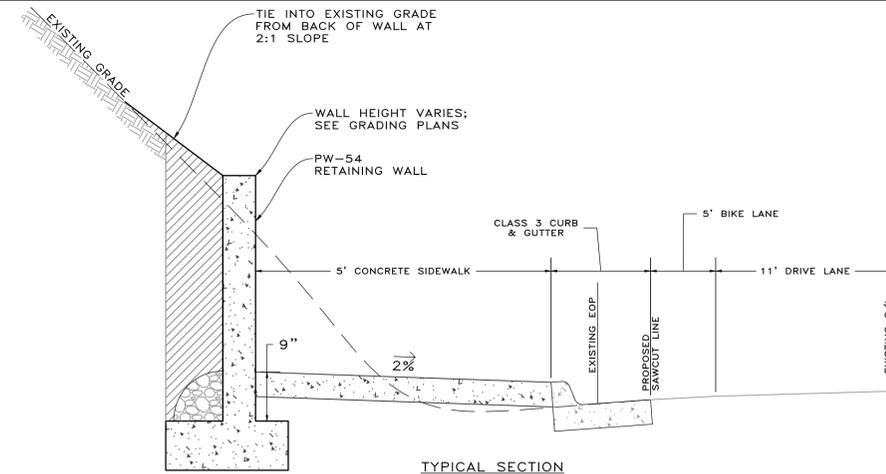


TYPICAL SECTION
 5' SIDEWALK & WALL
 STA: 6+90.00 - 9+04.00

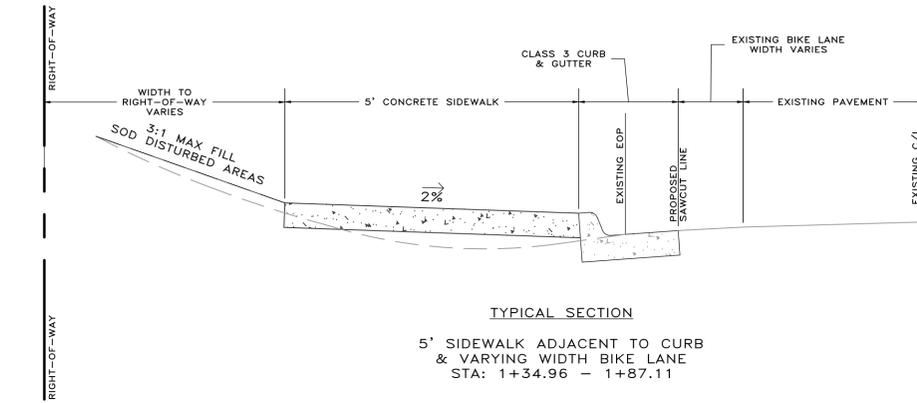


TYPICAL SECTION
 5' SIDEWALK ADJACENT TO CURB
 & VARYING WIDTH BIKE LANE
 STA: 1+34.96 - 1+87.11

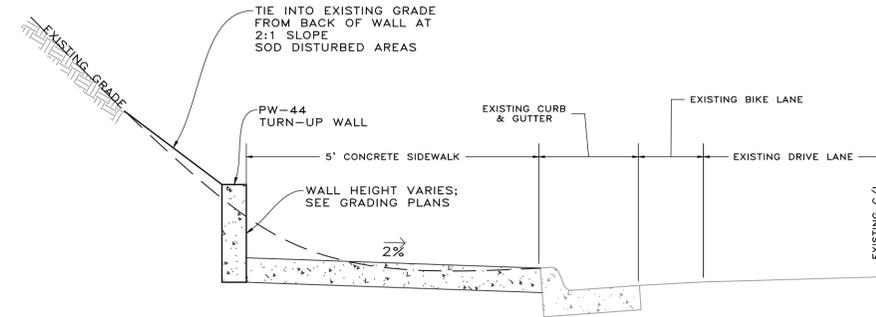


TYPICAL SECTION
 5' SIDEWALK & TURN-UP WALL
 STA: 9+04.00 - 9+14.75

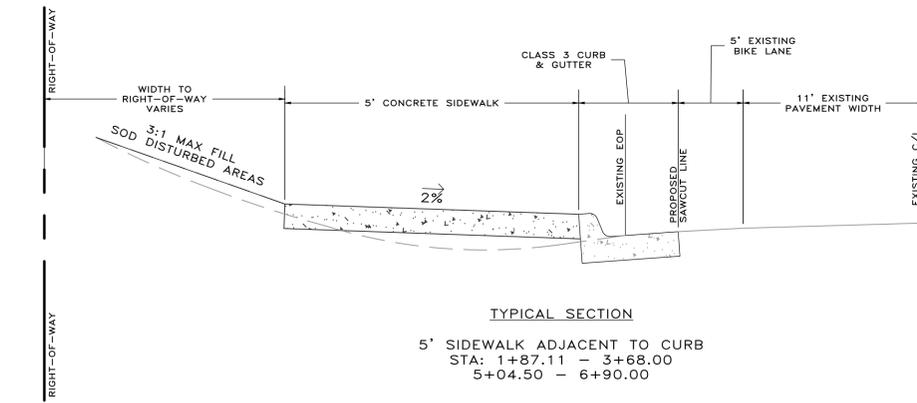

TYPICAL SECTION
 5' SIDEWALK ADJACENT TO CURB
 STA: 1+87.11 - 3+68.00
 5+04.50 - 6+90.00

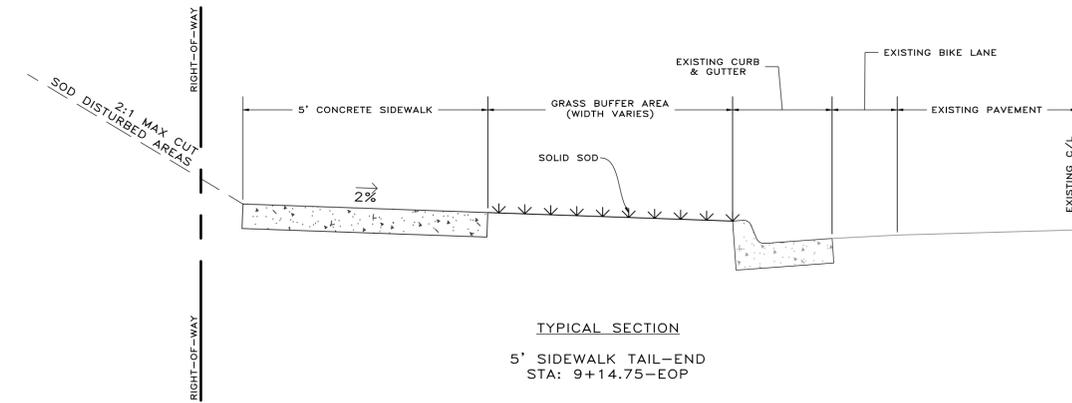

TYPICAL SECTION
 5' SIDEWALK TAIL-END
 STA: 9+14.75-EOP

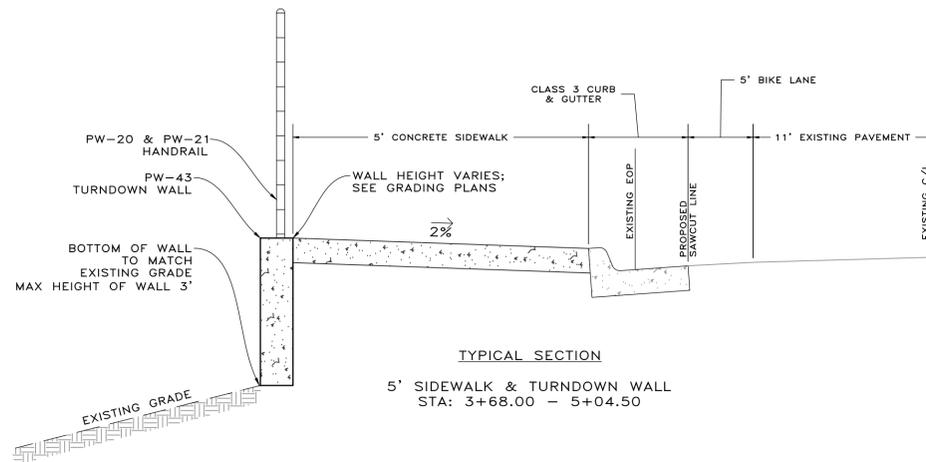

TYPICAL SECTION
 5' SIDEWALK & TURNDOWN WALL
 STA: 3+68.00 - 5+04.50

100% SUBMITTAL

REVISIONS	DATE

CITY OF LITTLE ROCK, ARKANSAS
 36TH ST. SIDEWALK
 TYPICAL SECTIONS & DETAILS



DEPARTMENT OF PUBLIC WORKS
 CIVIL ENGINEERING
 701 W. MARKHAM
 LITTLE ROCK, ARKANSAS 72201




DRAWN BY
 IM
 DESIGNED
 IM
 CHECKED
 BK
 DATE
 11/05/2025
 SCALE
 NTS
 PROJECT NO.

SHEET NO.
C5

REVISIONS	DATE

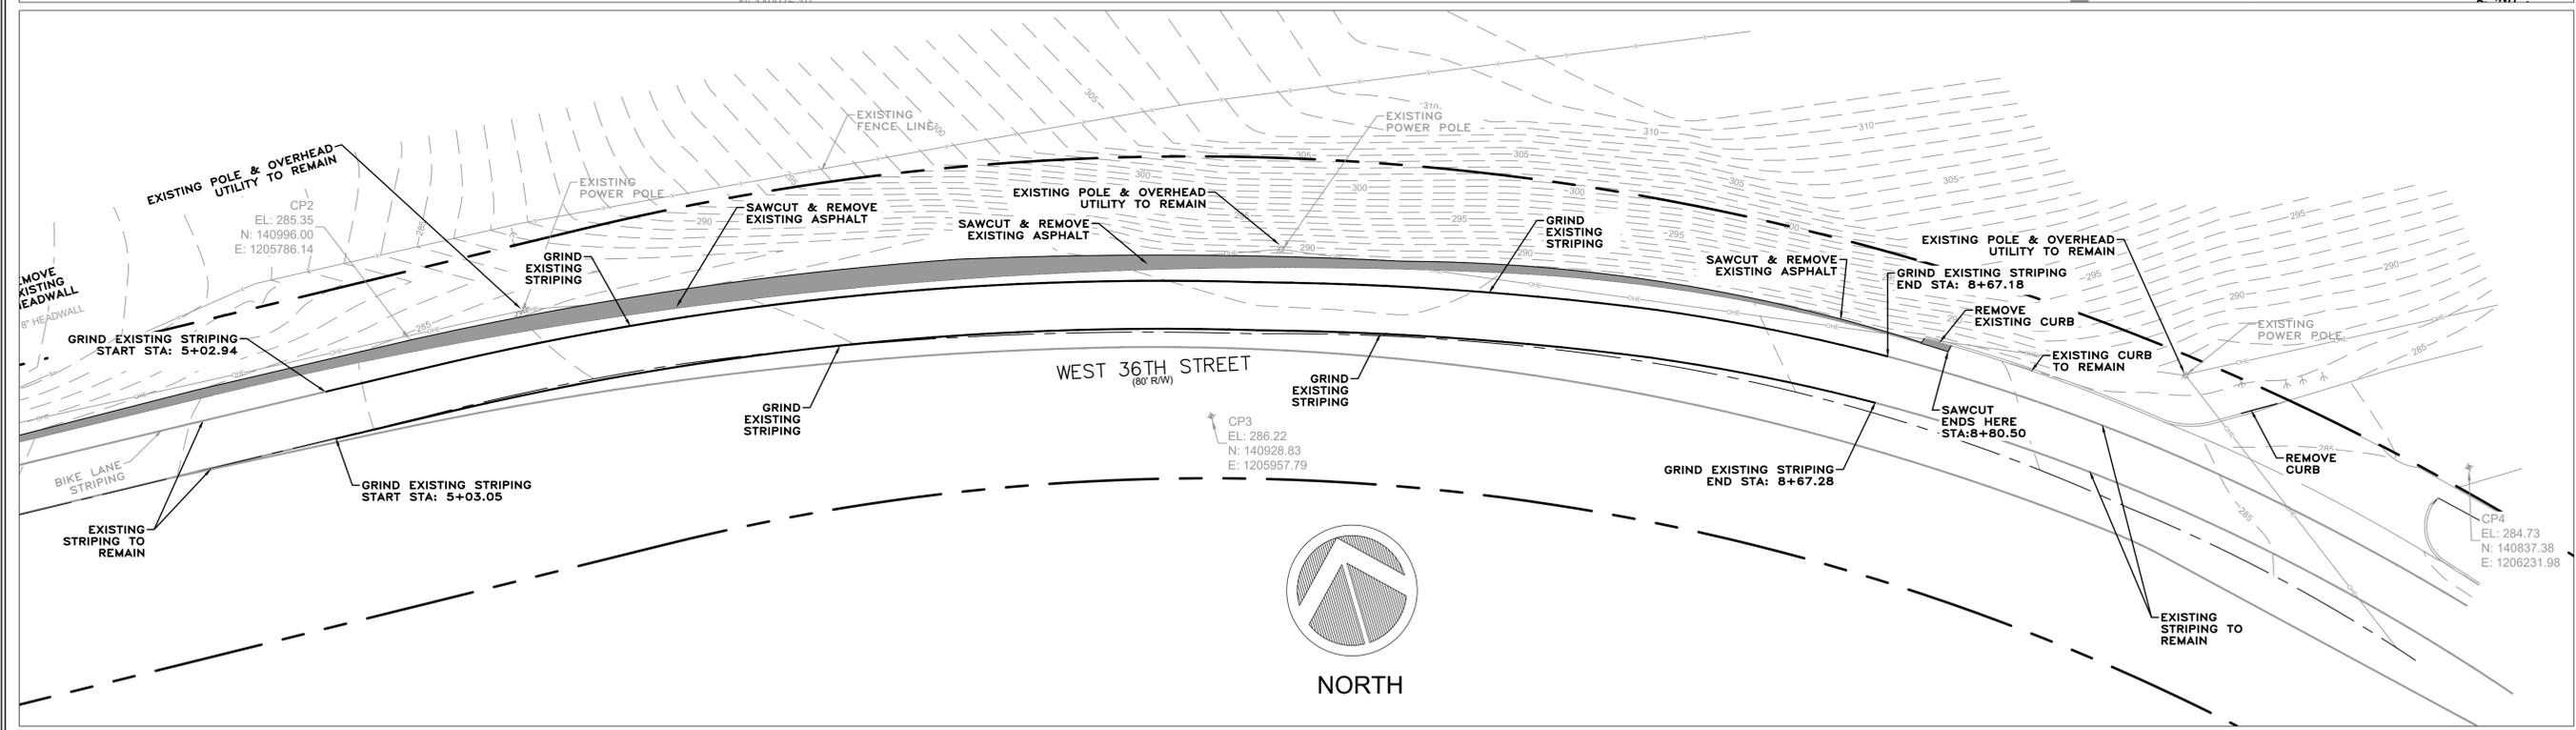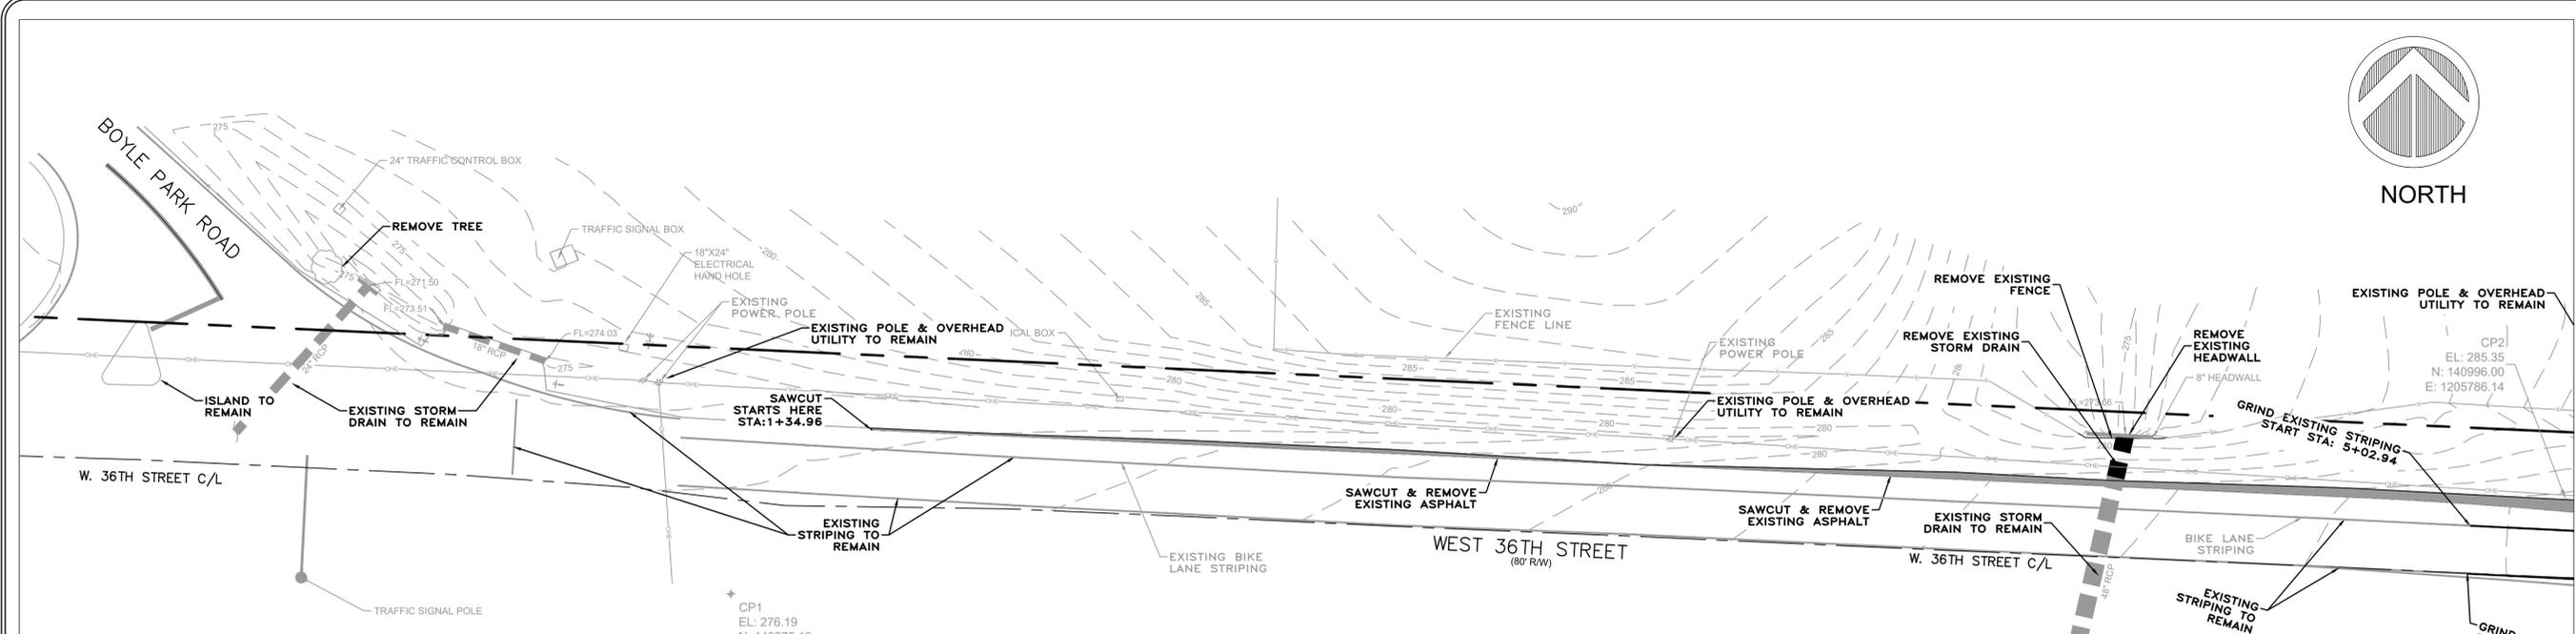

100% SUBMITTAL

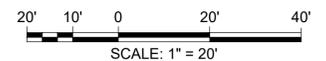

CITY OF LITTLE ROCK, ARKANSAS
36TH ST. SIDEWALK
 SITE PREPARATION PLAN


DEPARTMENT OF PUBLIC WORKS
 CIVIL ENGINEERING
 701 W. MARKHAM
 LITTLE ROCK, ARKANSAS 72201



DRAWN BY
 IM
 DESIGNED
 IM
 CHECKED
 BK
 DATE
 11/05/2025
 SCALE
 1:20
 PROJECT NO.

SHEET NO.
C6

REVISIONS	DATE


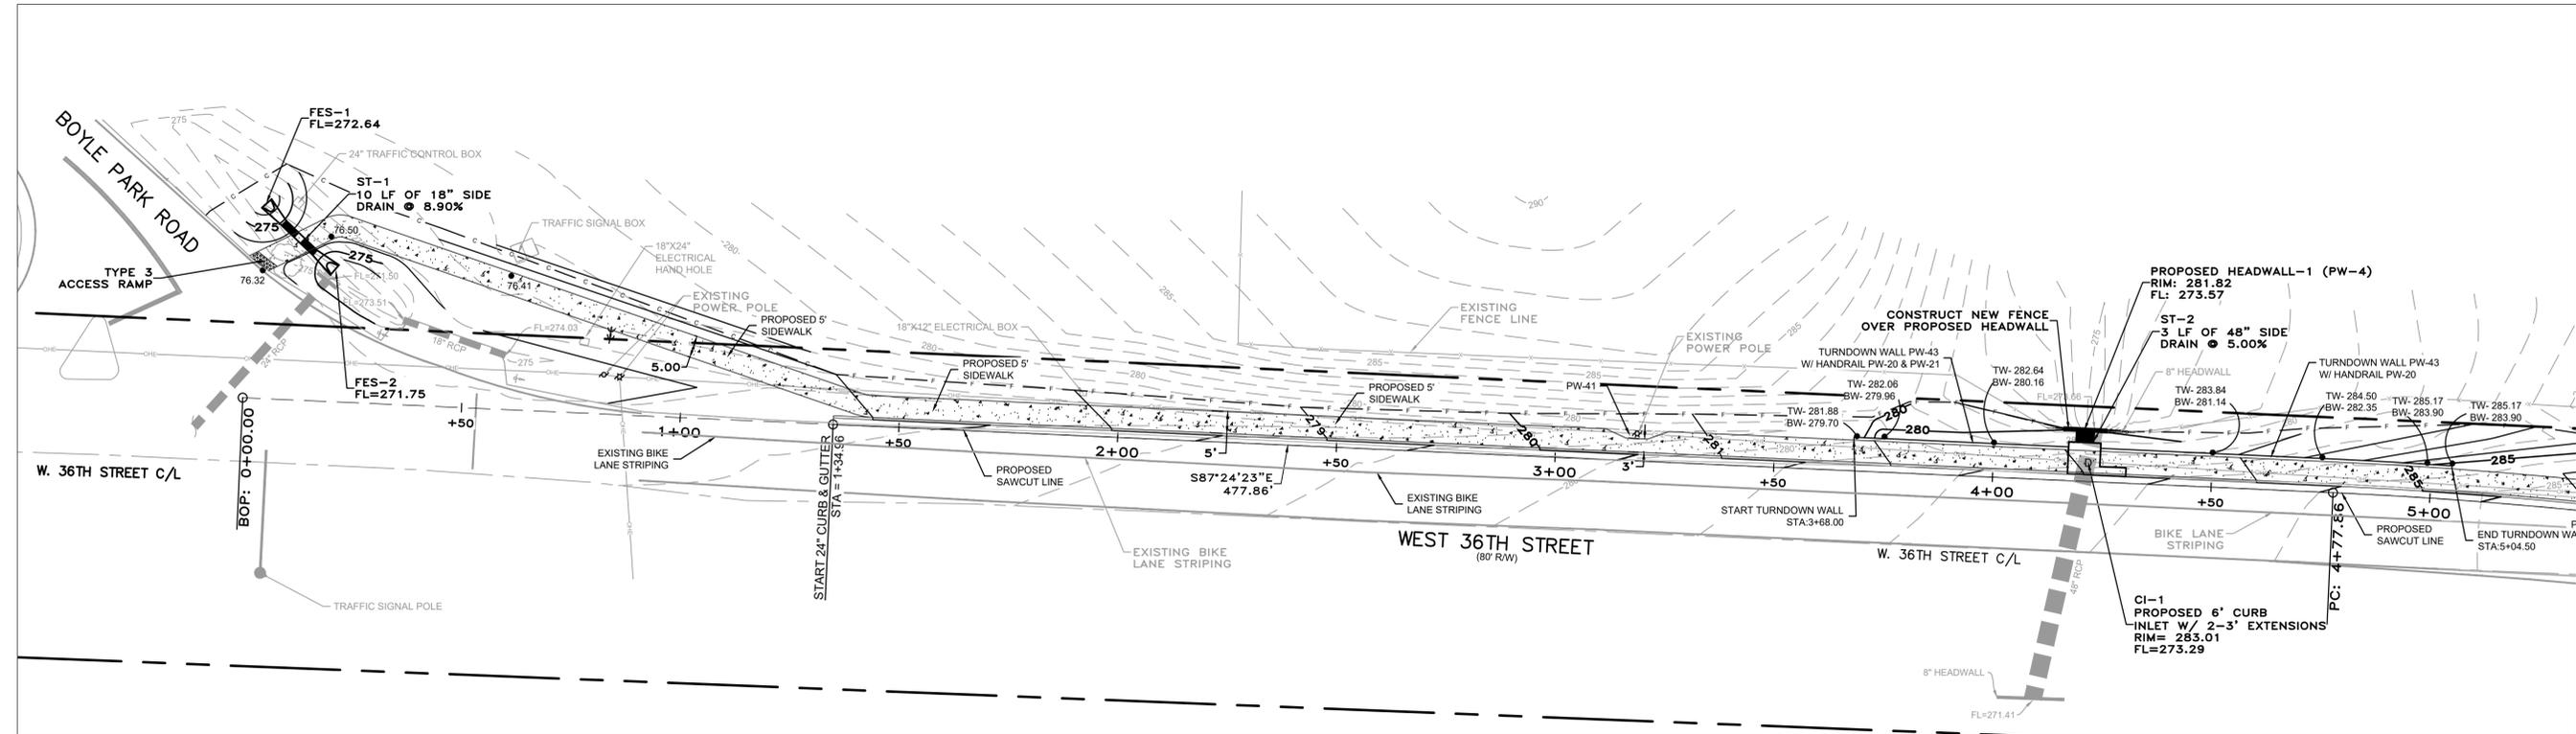


CITY OF LITTLE ROCK, ARKANSAS
36TH ST. SIDEWALK
 PLAN & PROFILE (1 OF 2)

DEPARTMENT OF PUBLIC WORKS
 CIVIL ENGINEERING
 701 W. MARKHAM
 LITTLE ROCK, ARKANSAS 72201





DRAWN BY
 IM
 DESIGNED
 IM
 CHECKED
 BK
 DATE
 11/05/2025
 SCALE
 1:20
 PROJECT NO.
 SHEET NO.
C7

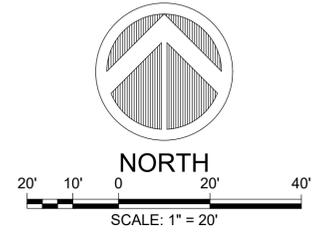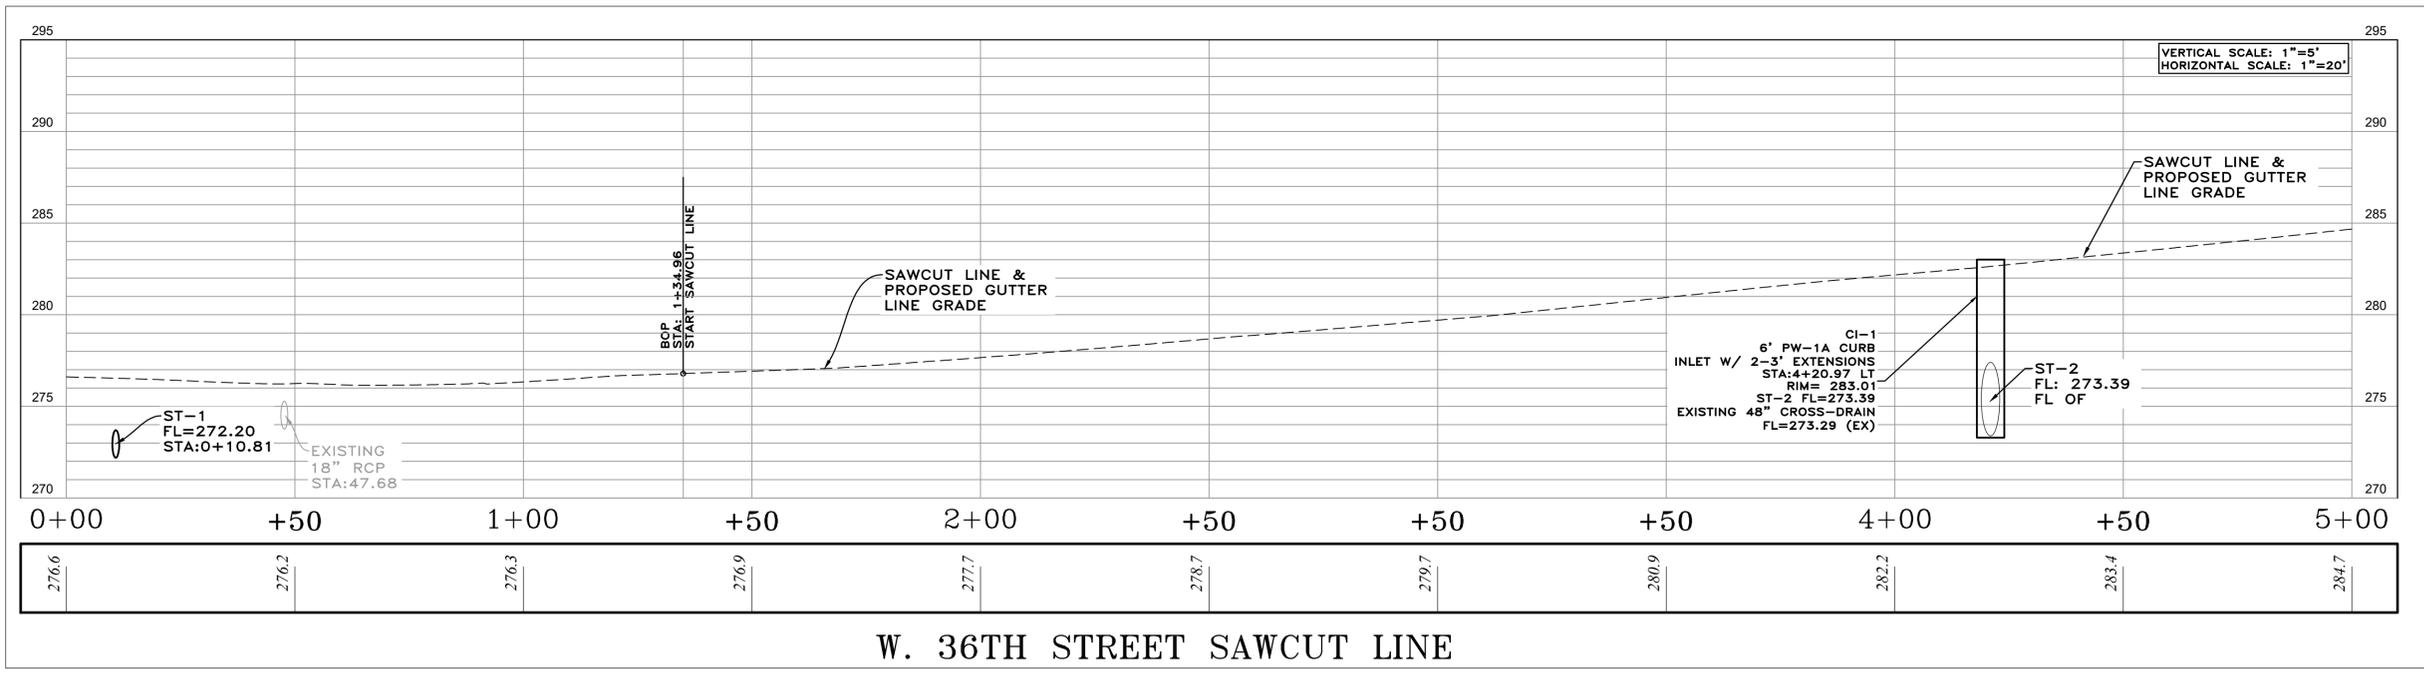


100% SUBMITTAL

REVISIONS	DATE

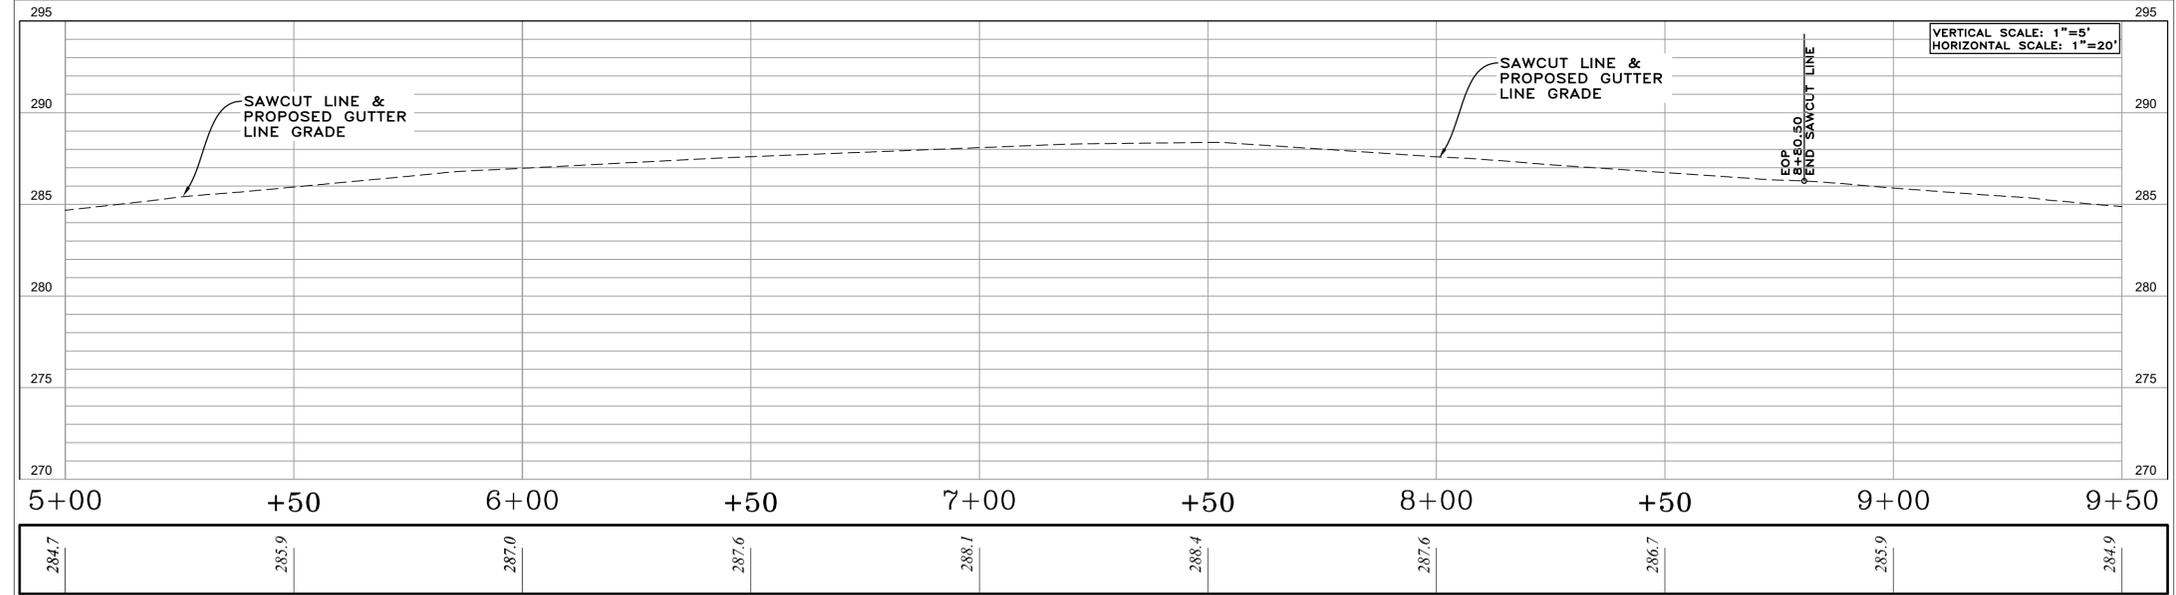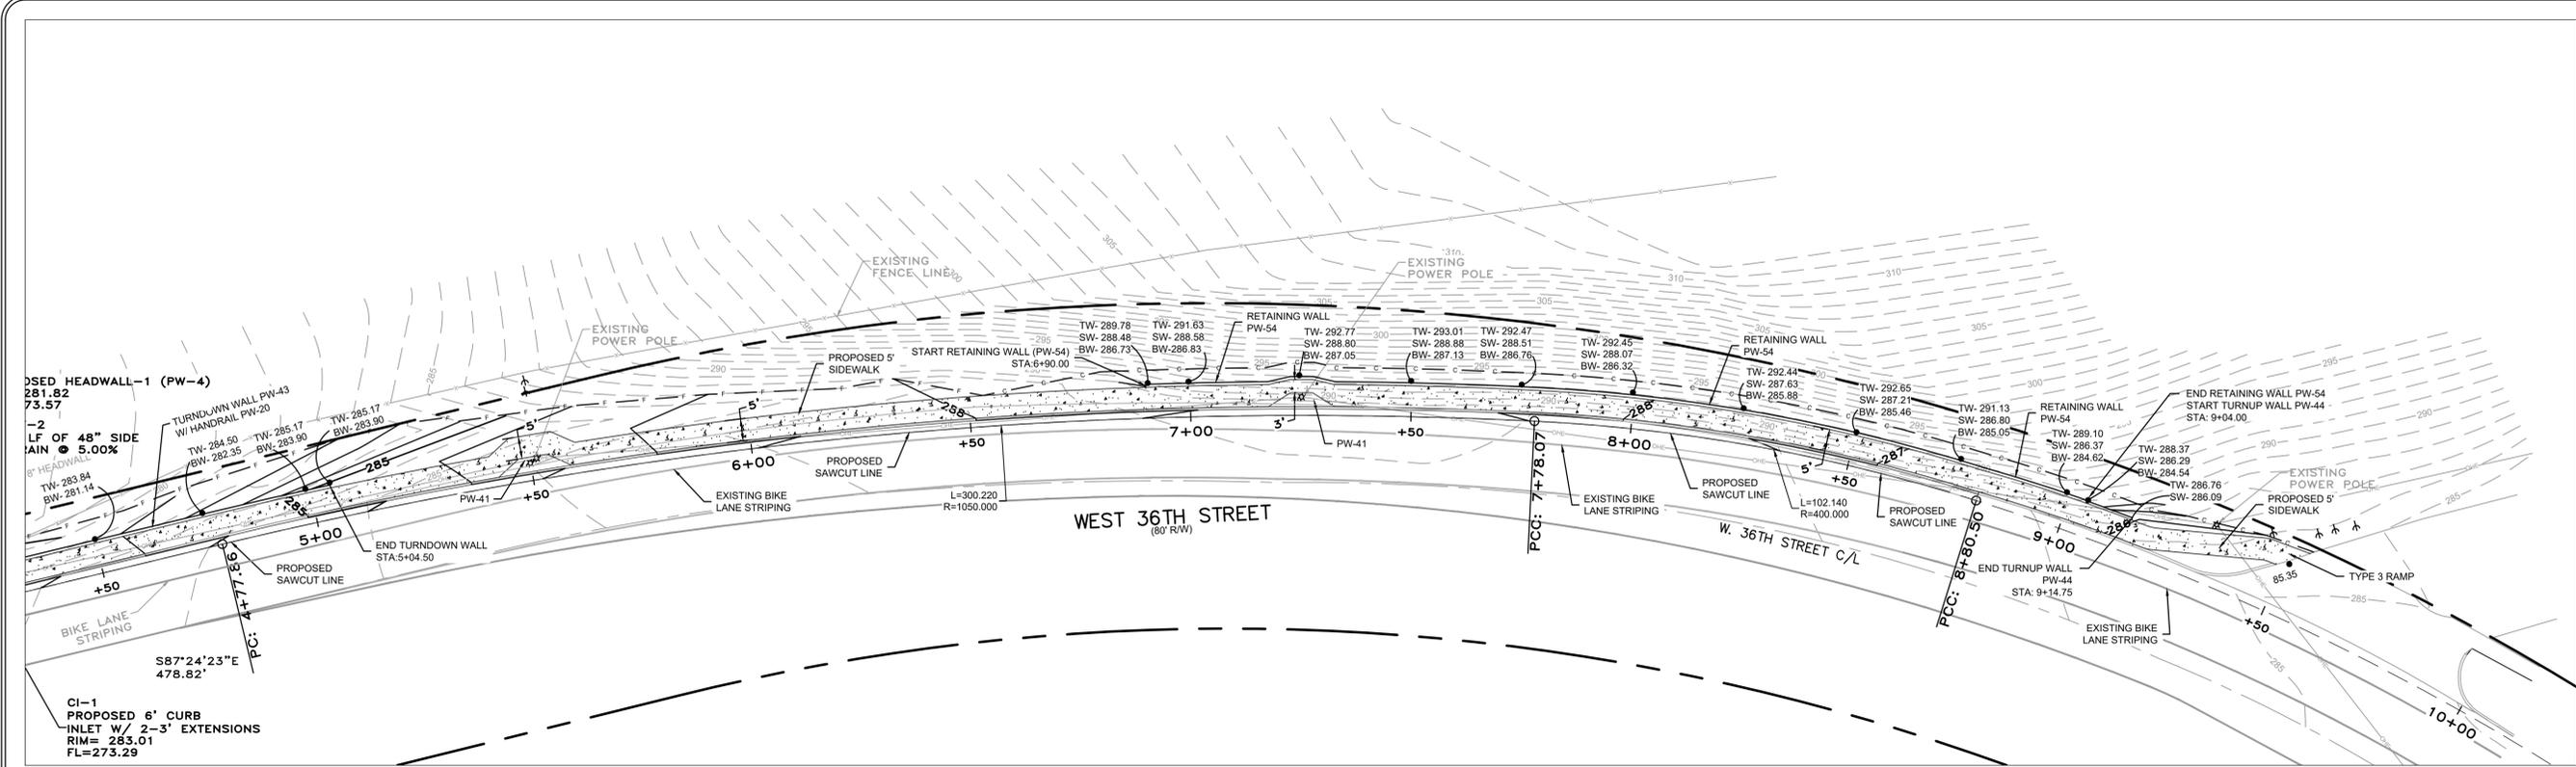

W. 36TH STREET SAWCUT LINE

100% SUBMITTAL

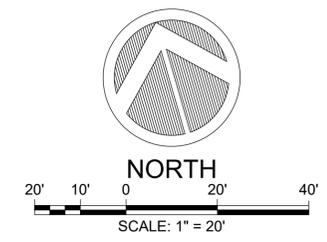

CITY OF LITTLE ROCK, ARKANSAS
36TH ST. SIDEWALK
 PLAN & PROFILE (2 OF 2)

DEPARTMENT OF PUBLIC WORKS
 CIVIL ENGINEERING
 701 W. MARKHAM
 LITTLE ROCK, ARKANSAS 72201



DRAWN BY
 IM
 DESIGNED
 IM
 CHECKED
 BK
 DATE
 11/05/2025
 SCALE
 1:20
 PROJECT NO.

SHEET NO.
C8

REVISIONS	DATE


CITY OF LITTLE ROCK, ARKANSAS
 36TH ST. SIDEWALK
 CROSS SECTIONS - 1

DEPARTMENT OF PUBLIC WORKS
 CIVIL ENGINEERING
 701 W. MARKHAM
 LITTLE ROCK, ARKANSAS 72201




DRAWN BY
 IM
 DESIGNED
 IM
 CHECKED
 BK
 DATE
 06/19/2025
 SCALE
 VERT: 1"=5' & HORZ: 1"=10'
 PROJECT NO.
 SHEET NO.
 C9


W. 36TH STREET SAWCUT LINE
 STA: 0+00.00

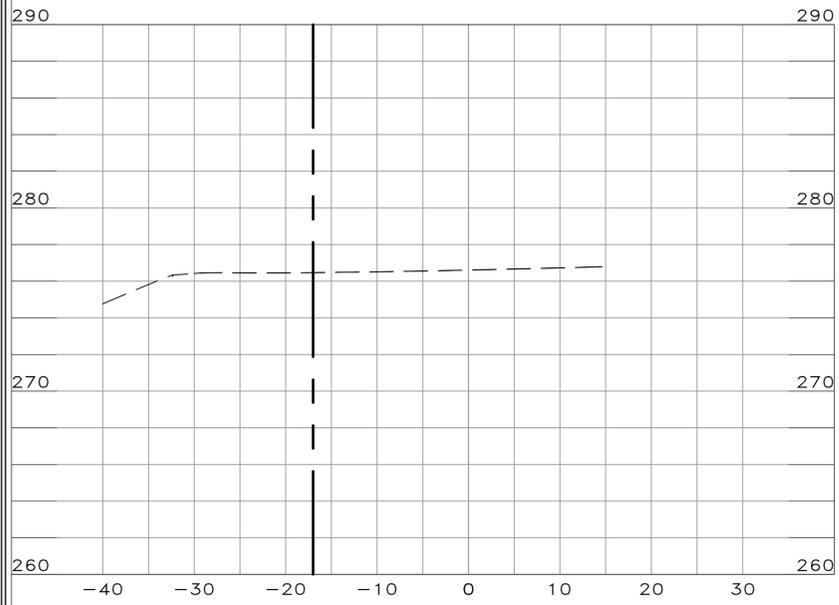


W. 36TH STREET SAWCUT LINE
 STA: 0+50.00

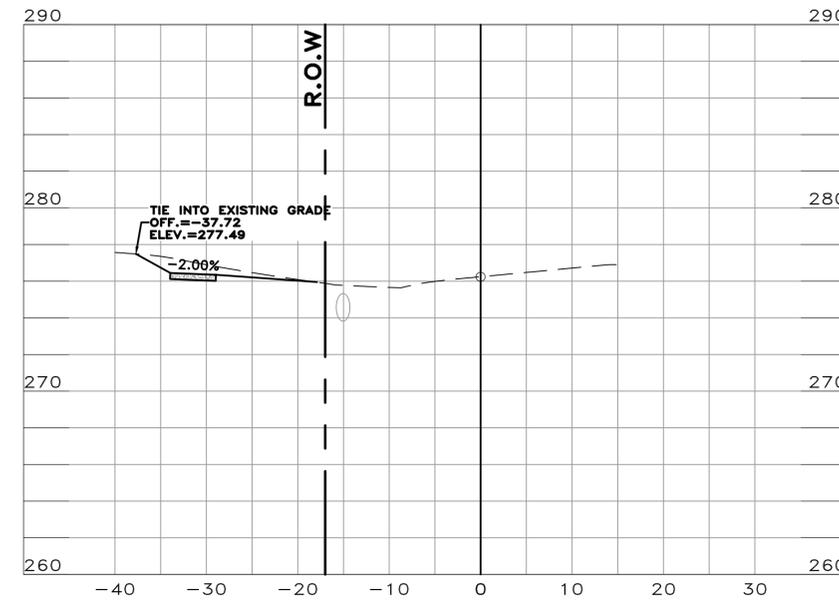


W. 36TH STREET SAWCUT LINE
 STA: 1+00.00

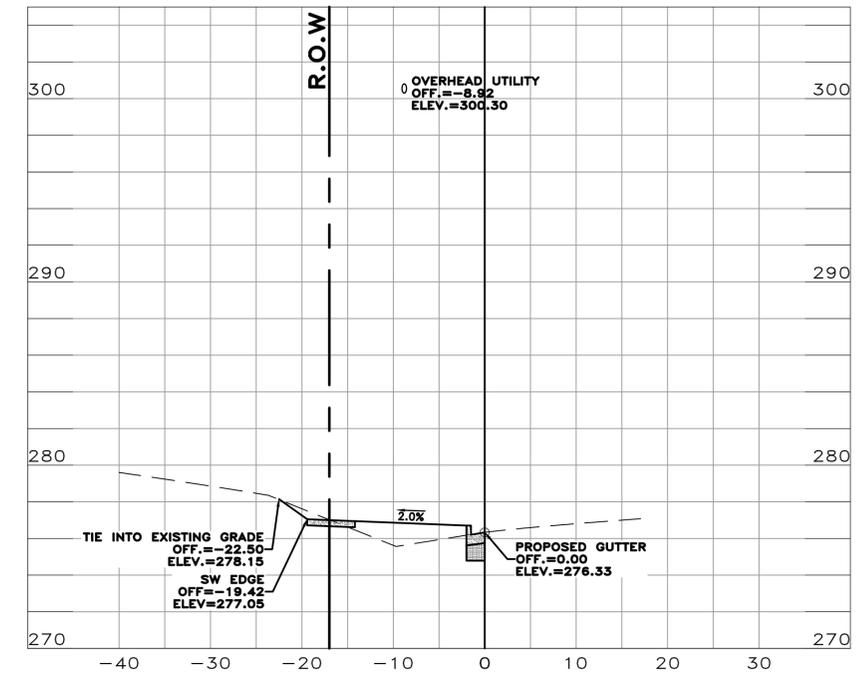


W. 36TH STREET SAWCUT LINE
 STA: 1+50.00

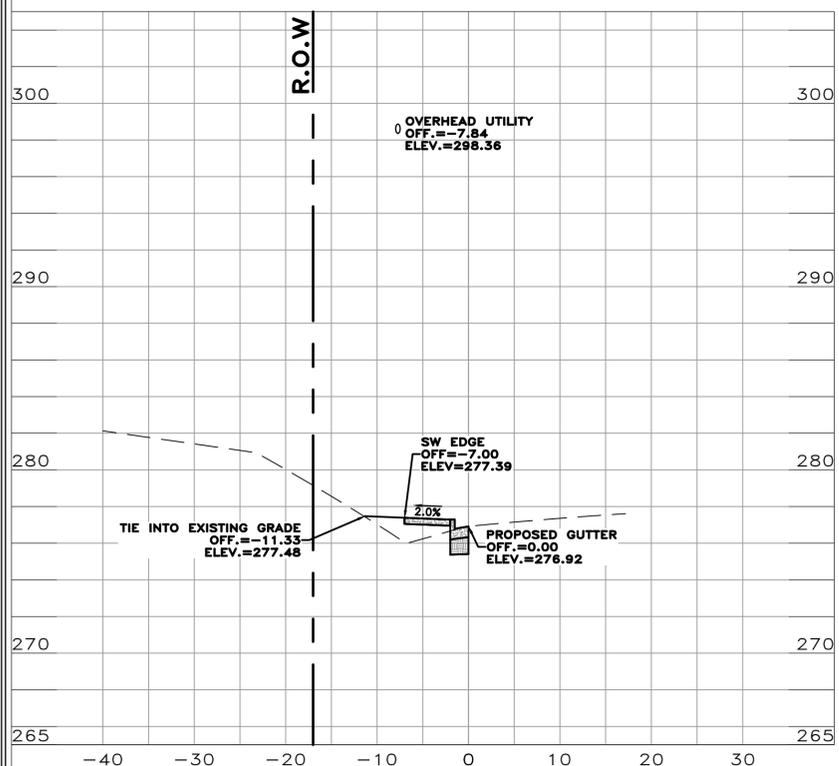

W. 36TH STREET SAWCUT LINE
 STA: 2+00.00

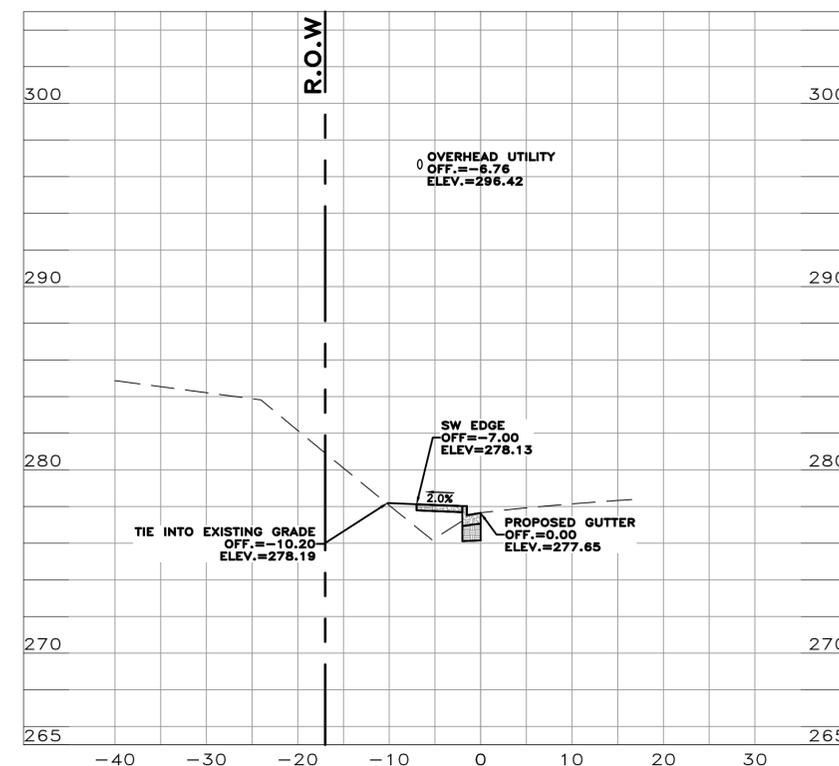


W. 36TH STREET SAWCUT LINE
 STA: 2+50.00

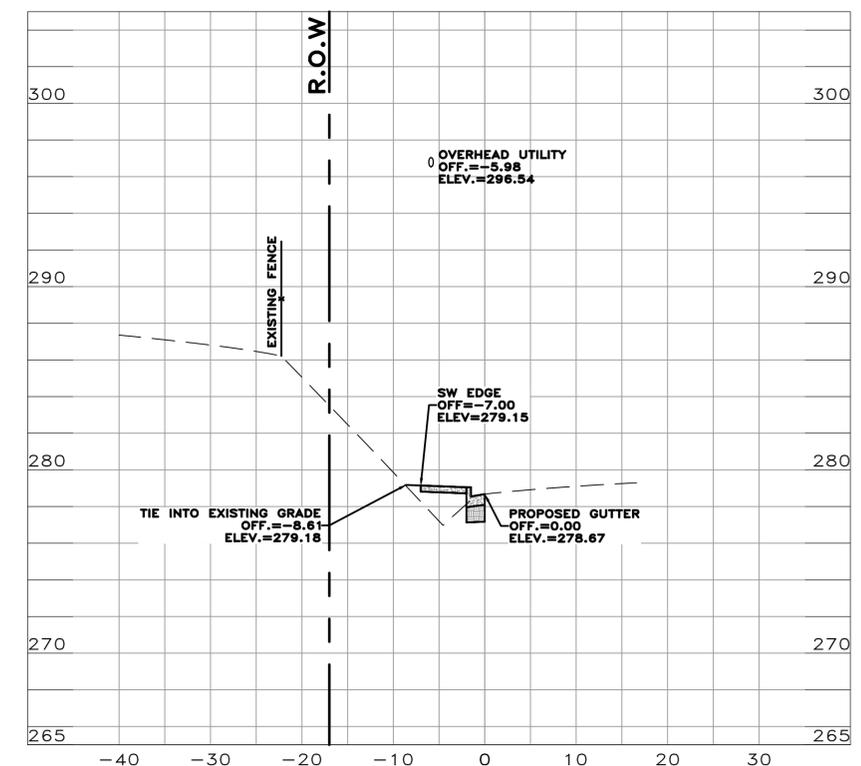


100% SUBMITTAL


W. 36TH STREET SAWCUT LINE
STA: 2+87.50

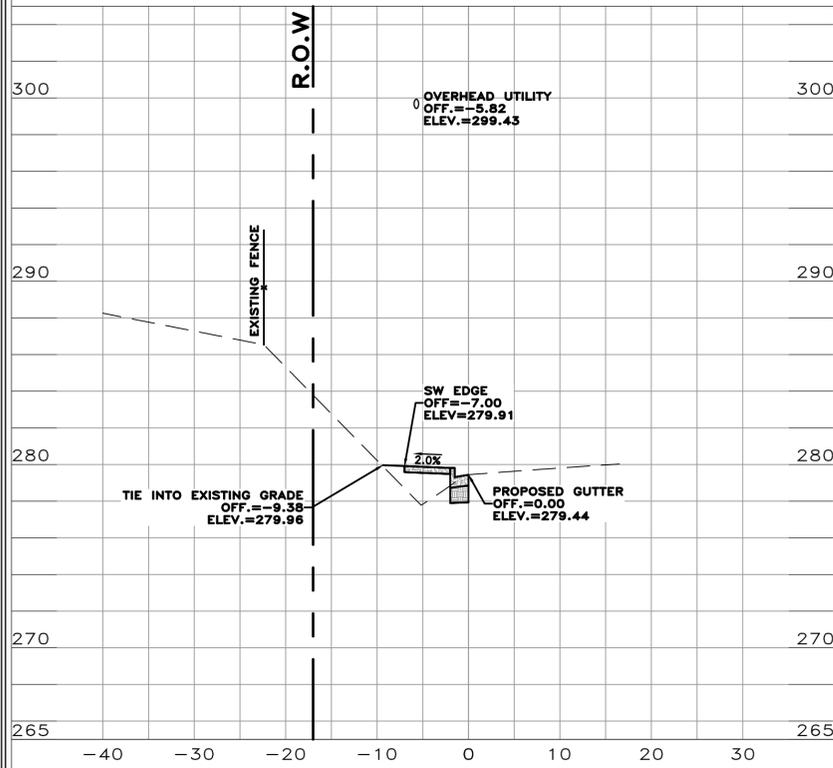


W. 36TH STREET SAWCUT LINE
STA: 3+00.00

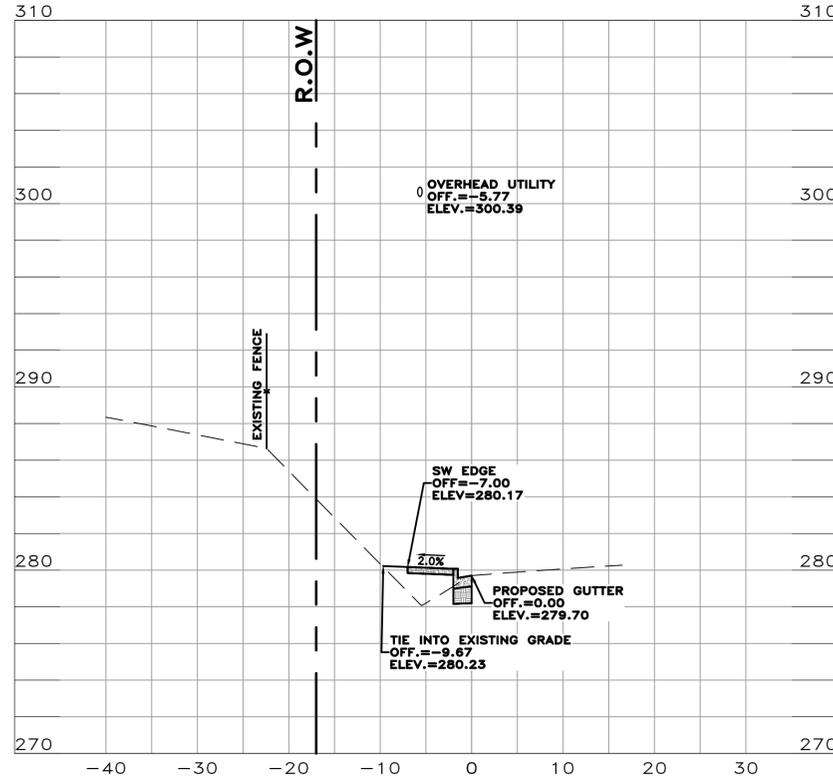


W. 36TH STREET SAWCUT LINE
STA: 3+50.00

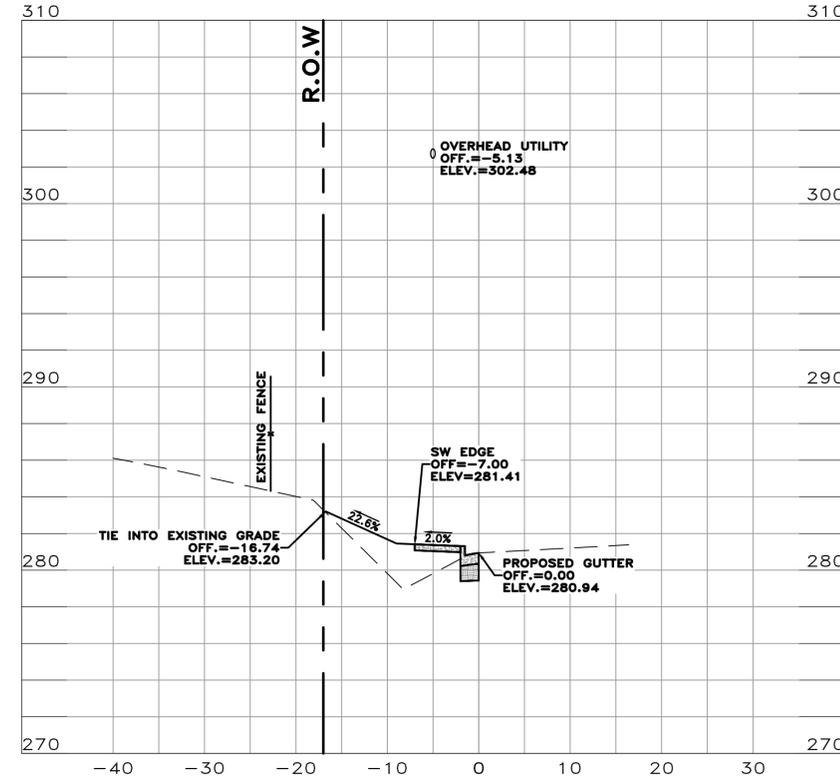


W. 36TH STREET SAWCUT LINE
STA: 3+68.00

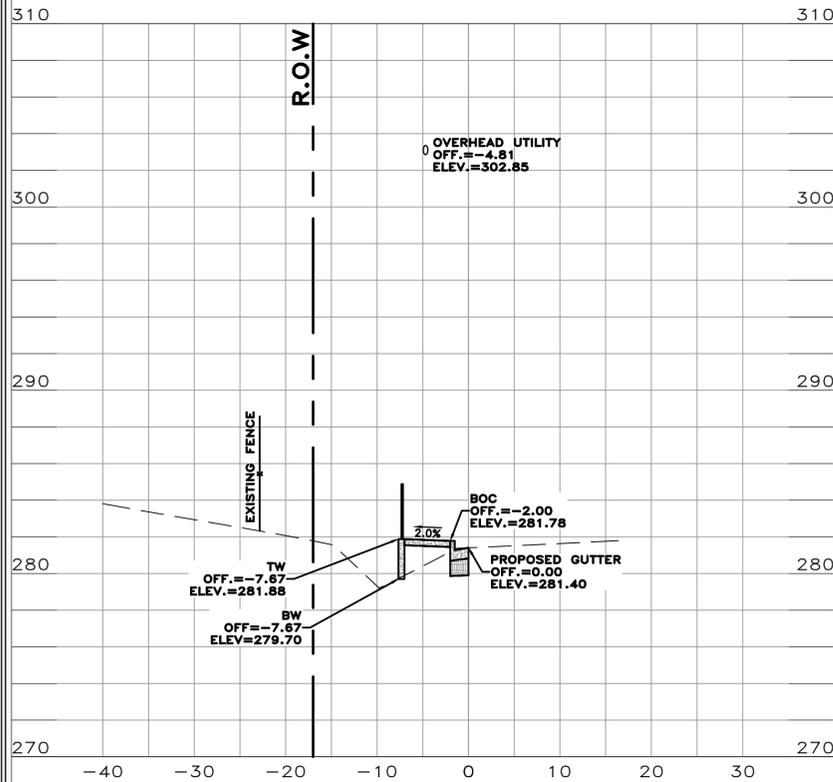

W. 36TH STREET SAWCUT LINE
STA: 3+75.00

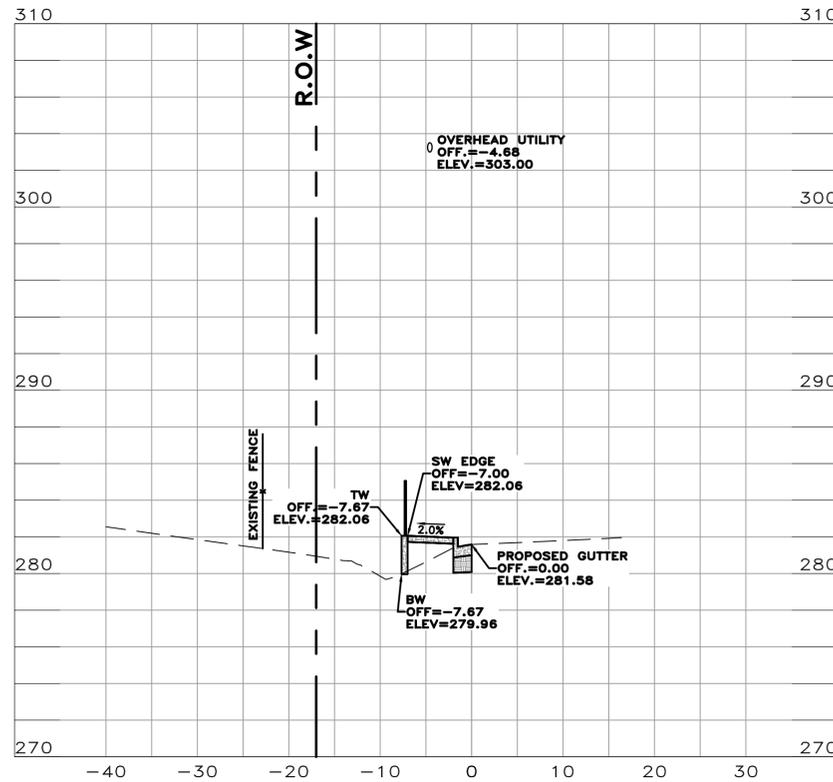

W. 36TH STREET SAWCUT LINE
STA: 4+00.00

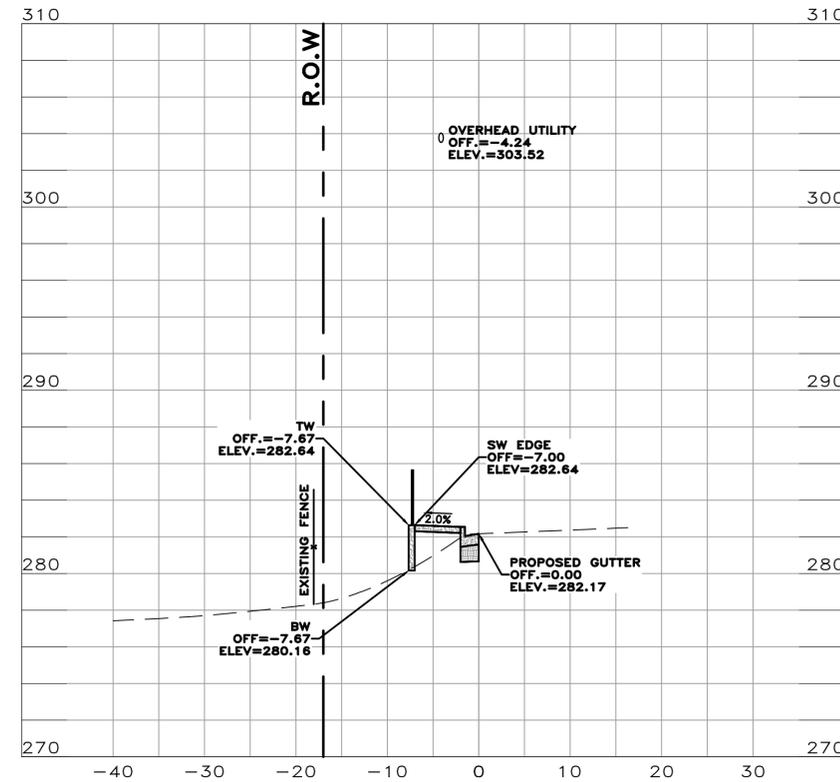

100% SUBMITTAL

REVISIONS	DATE

CITY OF LITTLE ROCK, ARKANSAS
36TH ST. SIDEWALK
CROSS SECTIONS - 2


DEPARTMENT OF PUBLIC WORKS
CIVIL ENGINEERING
701 W. MARKHAM
LITTLE ROCK, ARKANSAS 72201




DRAWN BY
IM
DESIGNED
IM
CHECKED
BK
DATE
06/19/2025
SCALE
VERT: 1"=5' & HORZ: 1"=10'
PROJECT NO.

SHEET NO.
C10


W. 36TH STREET SAWCUT LINE
STA: 4+21.64

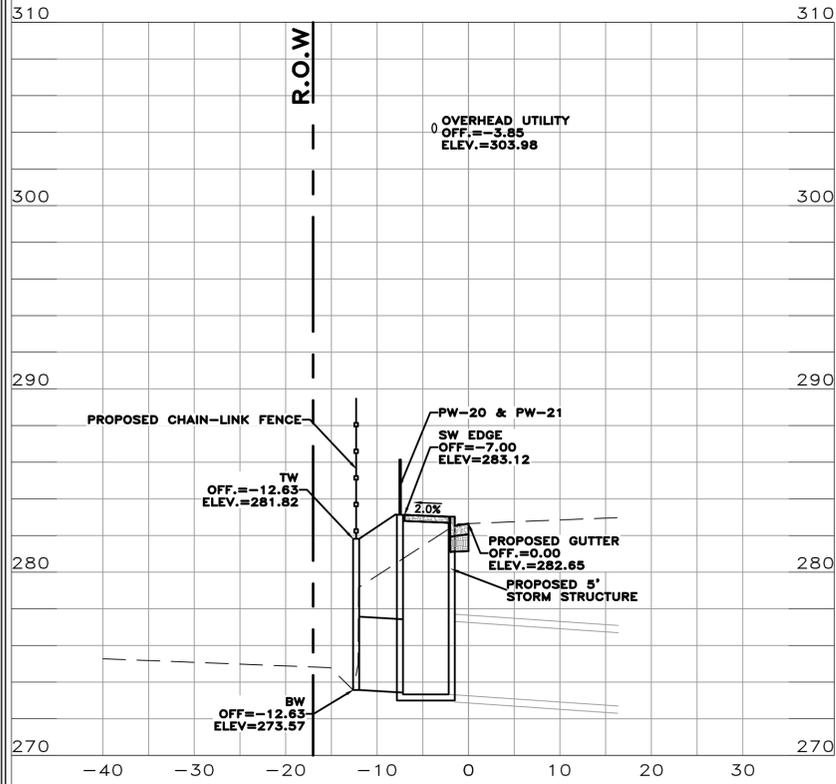


W. 36TH STREET SAWCUT LINE
STA: 4+50.00

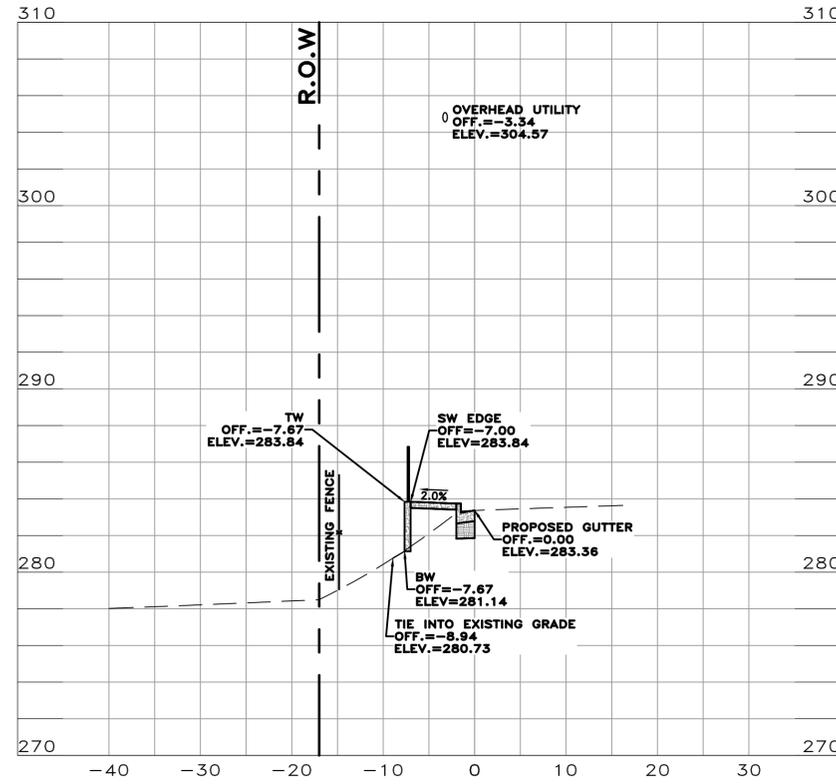


W. 36TH STREET SAWCUT LINE
STA: 4+75.00

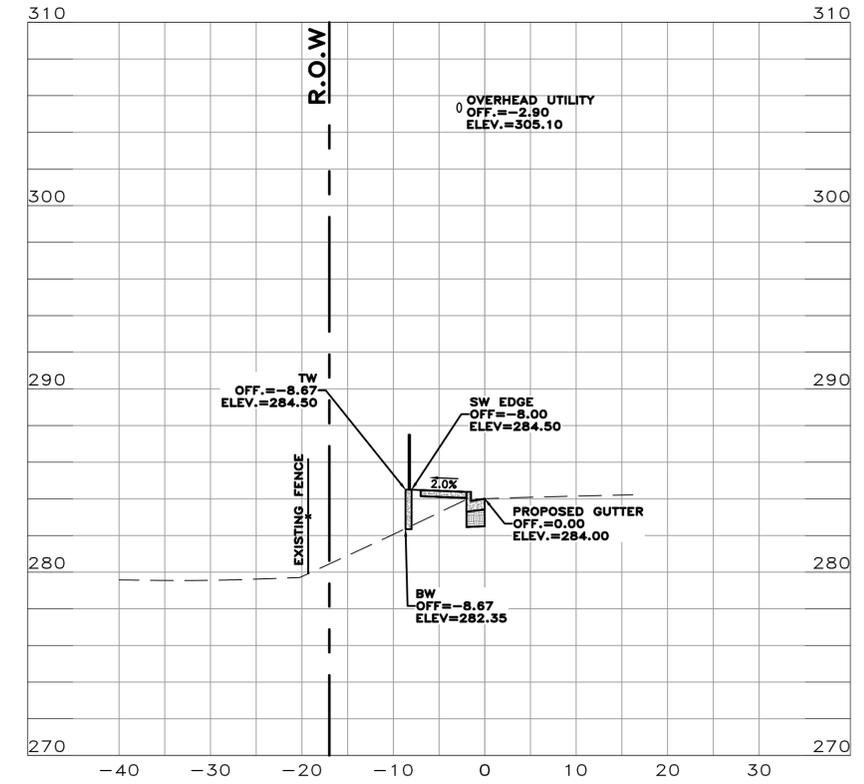


W. 36TH STREET SAWCUT LINE
STA: 5+00.00

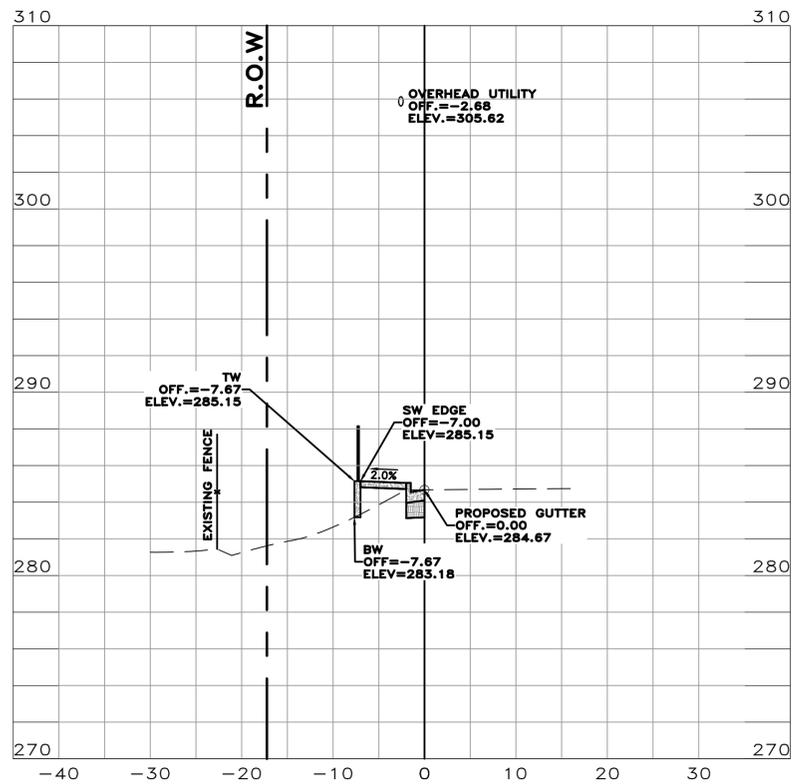

W. 36TH STREET SAWCUT LINE
STA: 5+50.00

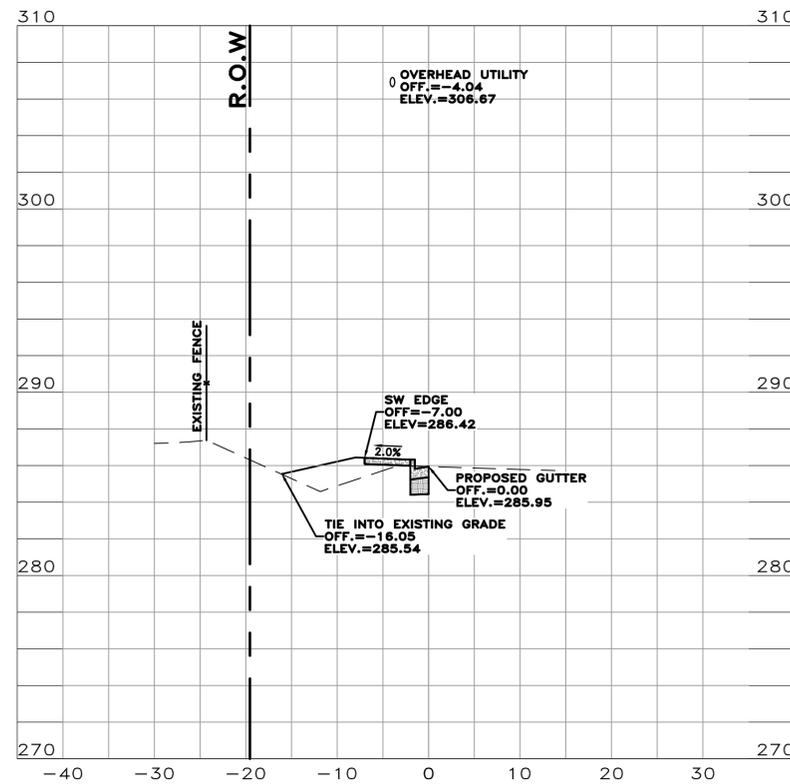

W. 36TH STREET SAWCUT LINE
STA: 6+00.00

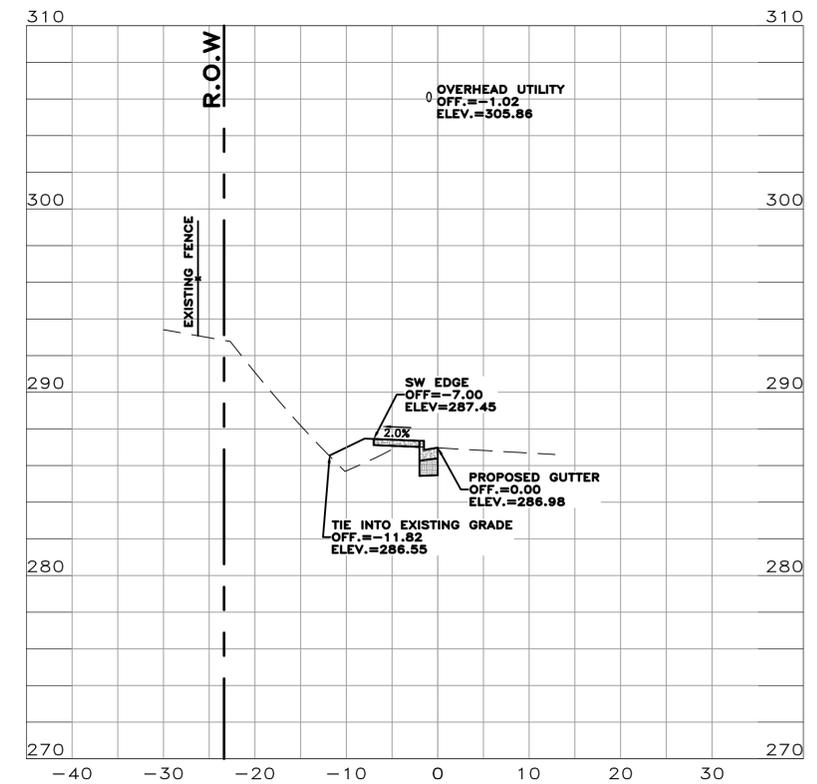

100% SUBMITTAL

REVISIONS	DATE

CITY OF LITTLE ROCK, ARKANSAS
36TH ST. SIDEWALK
CROSS SECTIONS - 3

DEPARTMENT OF PUBLIC WORKS
CIVIL ENGINEERING
701 W. MARKHAM
LITTLE ROCK, ARKANSAS 72201



DRAWN BY
IM
DESIGNED
IM
CHECKED
BK
DATE
06/19/2025
SCALE
VERT: 1"=5' & HORZ: 1"=10'
PROJECT NO.

SHEET NO.
C11

REVISIONS	DATE


CITY OF LITTLE ROCK, ARKANSAS
 36TH ST. SIDEWALK
 CROSS SECTIONS - 4

DEPARTMENT OF PUBLIC WORKS
 CIVIL ENGINEERING
 701 W. MARKHAM
 LITTLE ROCK, ARKANSAS 72201




DRAWN BY
 IM
 DESIGNED
 IM
 CHECKED
 BK
 DATE
 06/19/2025
 SCALE
 VERT: 1"=5' & HORZ: 1"=10'
 PROJECT NO.
 SHEET NO.
 C12


W. 36TH STREET SAWCUT LINE
 STA: 6+50.00

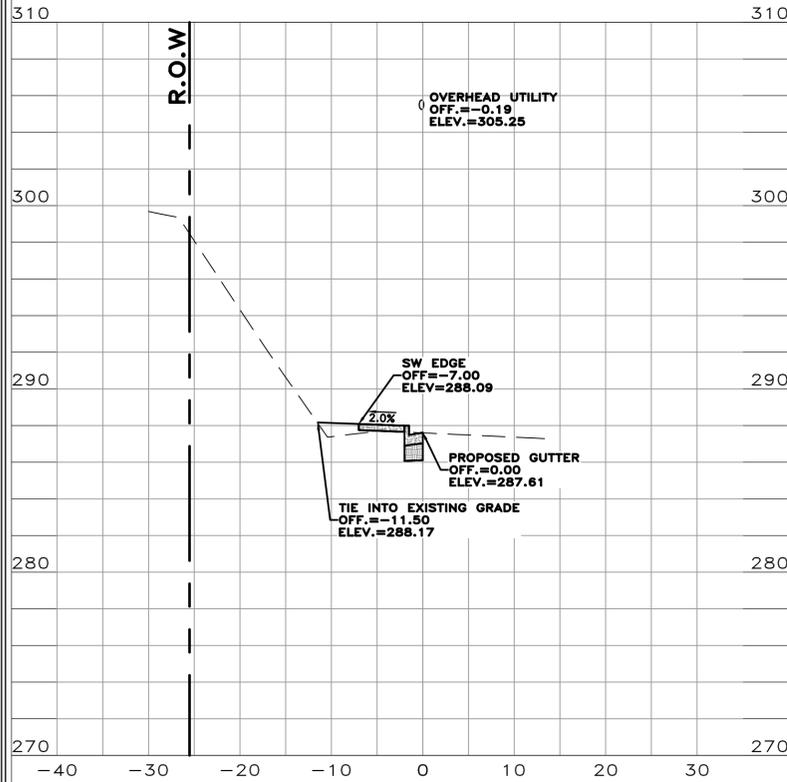


W. 36TH STREET SAWCUT LINE
 STA: 6+90.00

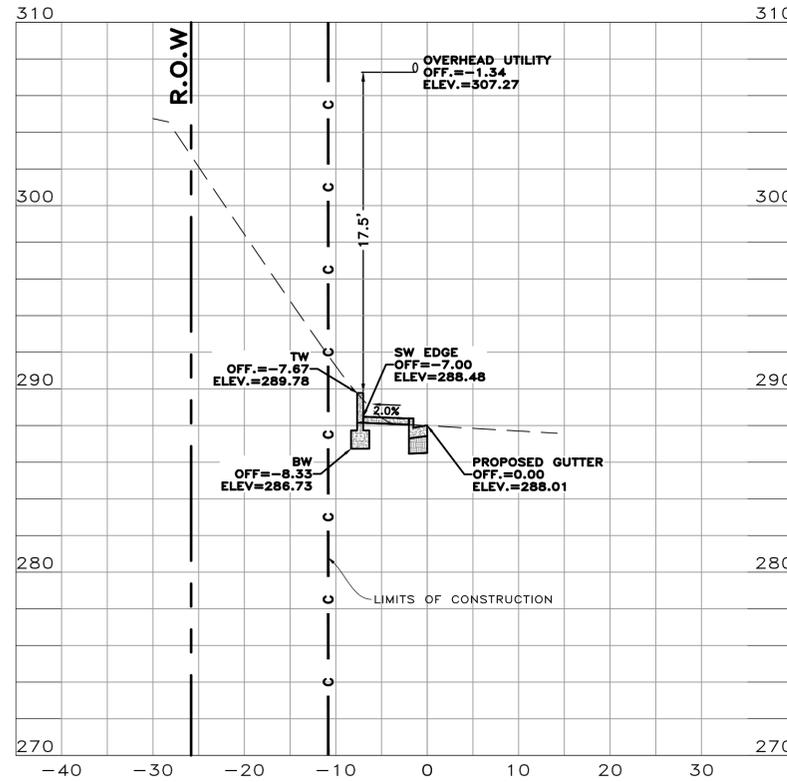


W. 36TH STREET SAWCUT LINE
 STA: 7+00.00

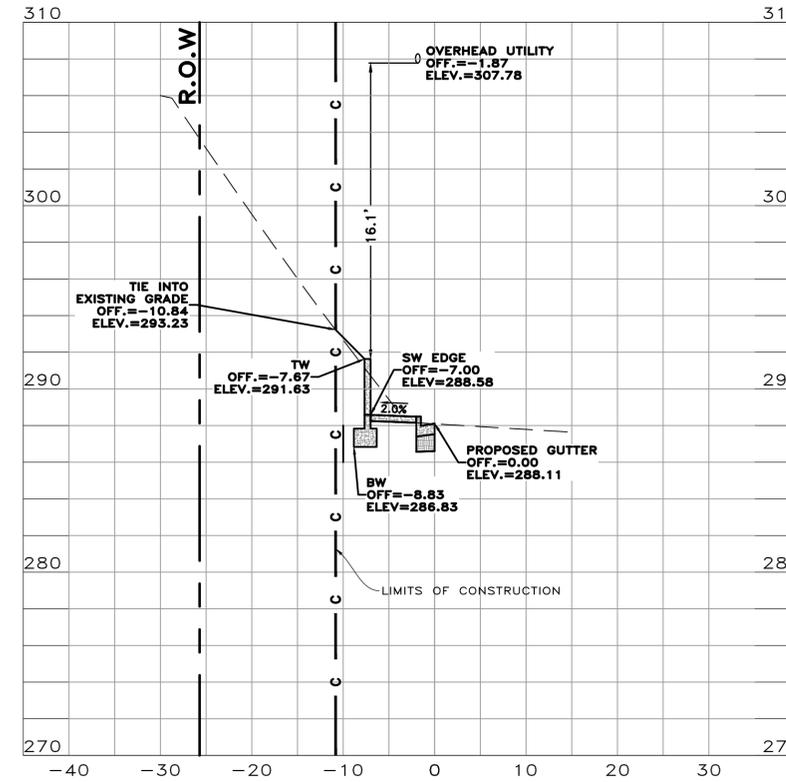


W. 36TH STREET SAWCUT LINE
 STA: 7+25.00

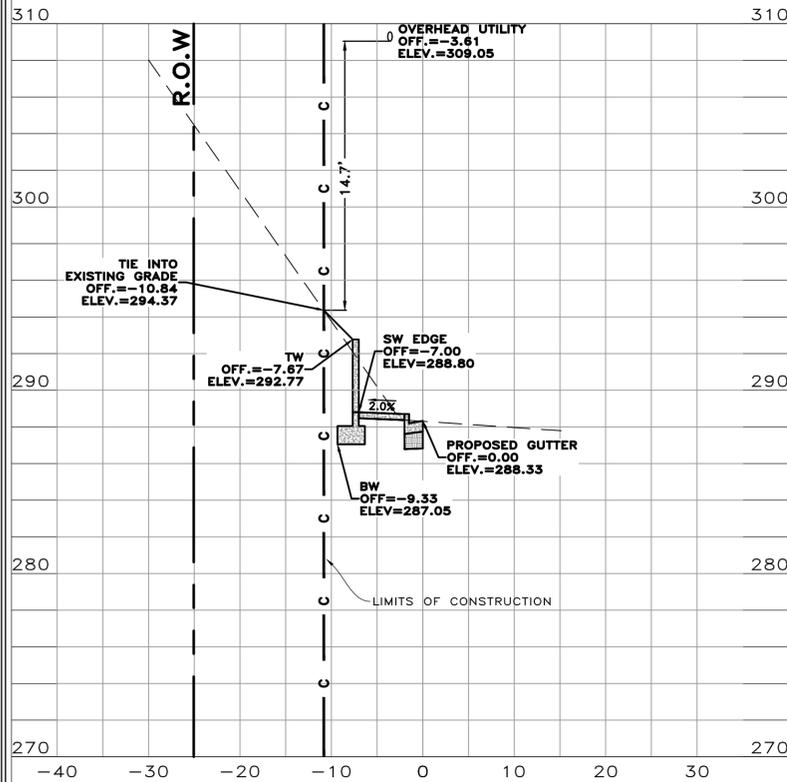

W. 36TH STREET SAWCUT LINE
 STA: 7+50.00

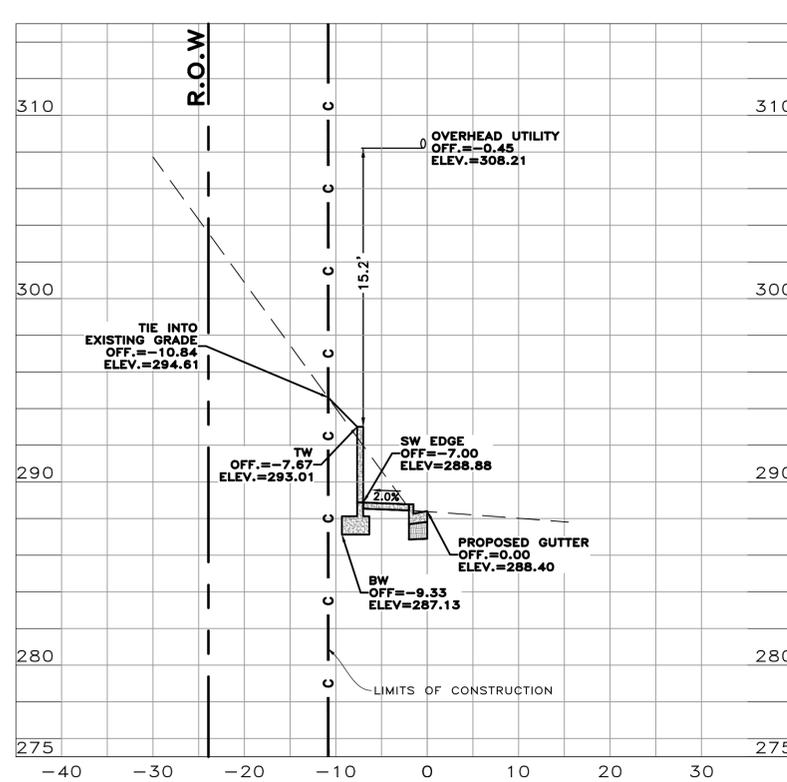

W. 36TH STREET SAWCUT LINE
 STA: 7+75.00

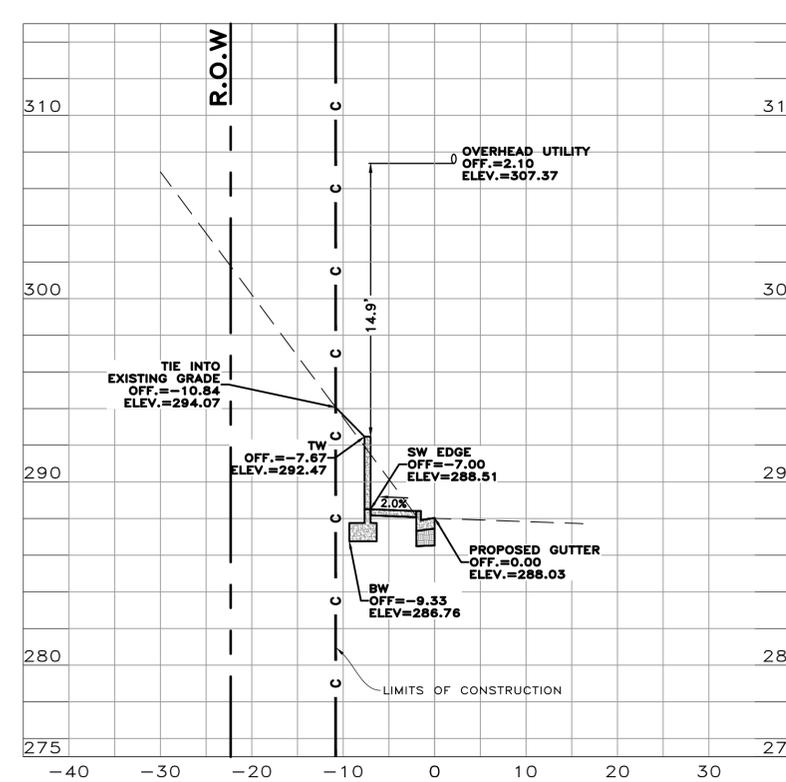

100% SUBMITTAL

REVISIONS	DATE


CITY OF LITTLE ROCK, ARKANSAS
 36TH ST. SIDEWALK
 CROSS SECTIONS - 5

DEPARTMENT OF PUBLIC WORKS
 CIVIL ENGINEERING
 701 W. MARKHAM
 LITTLE ROCK, ARKANSAS 72201




DRAWN BY
 IM
 DESIGNED
 IM
 CHECKED
 BK
 DATE
 06/19/2025
 SCALE
 VERT: 1"=5' & HORZ: 1"=10'
 PROJECT NO.
 SHEET NO.
 C13


W. 36TH STREET SAWCUT LINE
 STA: 8+00.00

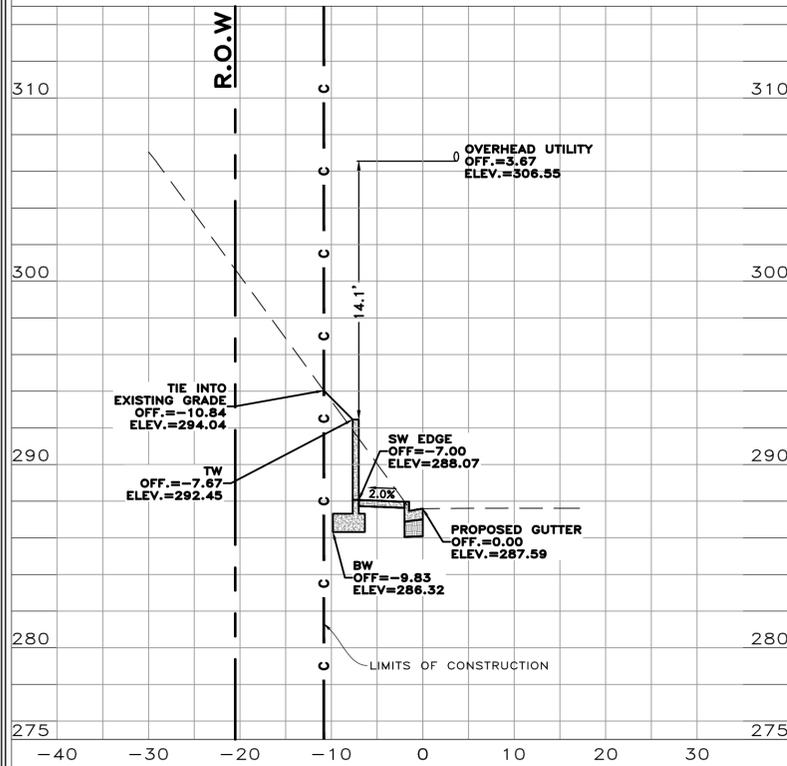


W. 36TH STREET SAWCUT LINE
 STA: 8+25.00

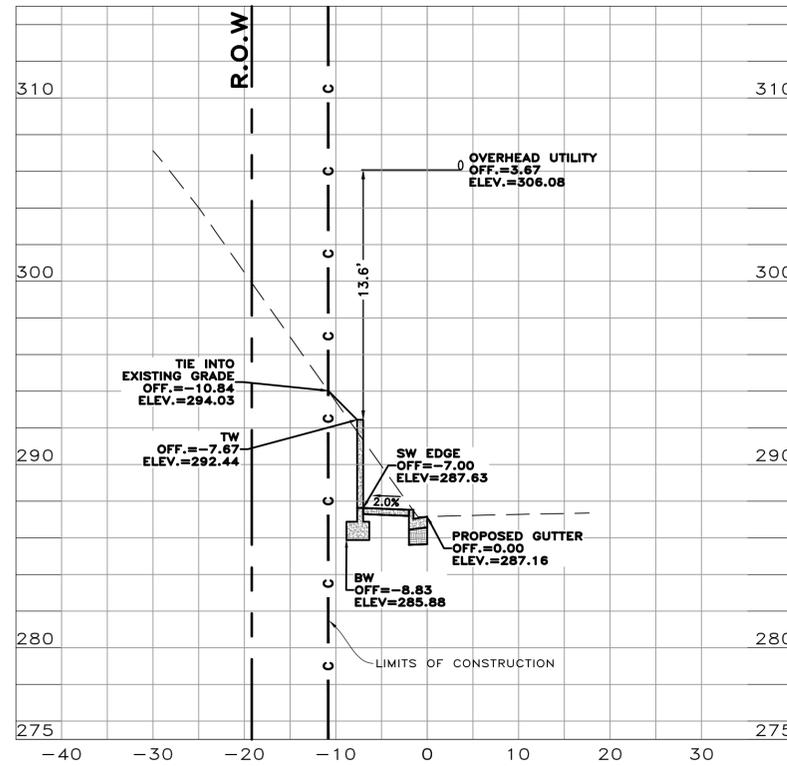


W. 36TH STREET SAWCUT LINE
 STA: 8+50.00

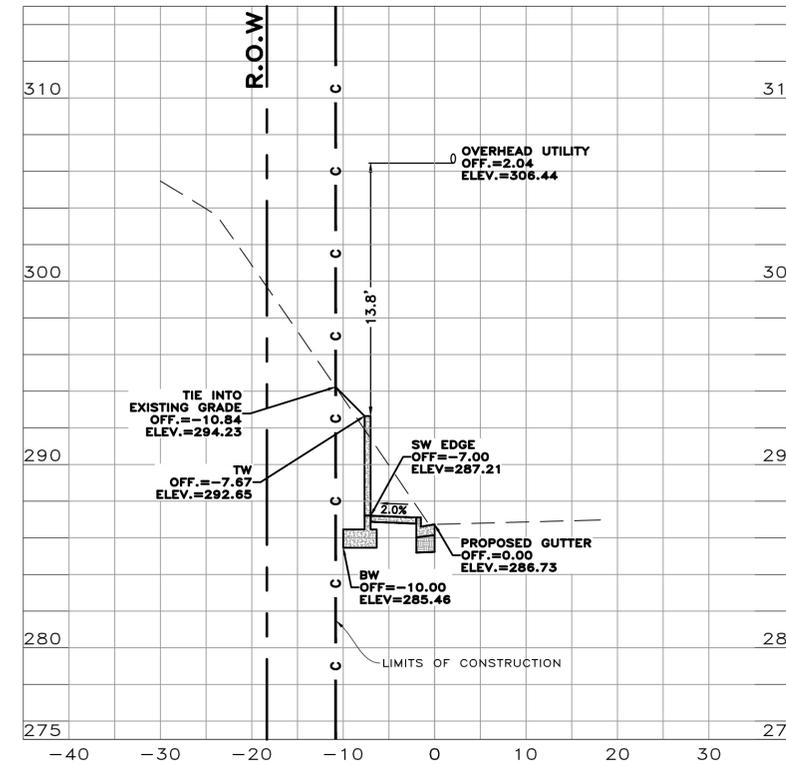


W. 36TH STREET SAWCUT LINE
 STA: 8+75.00

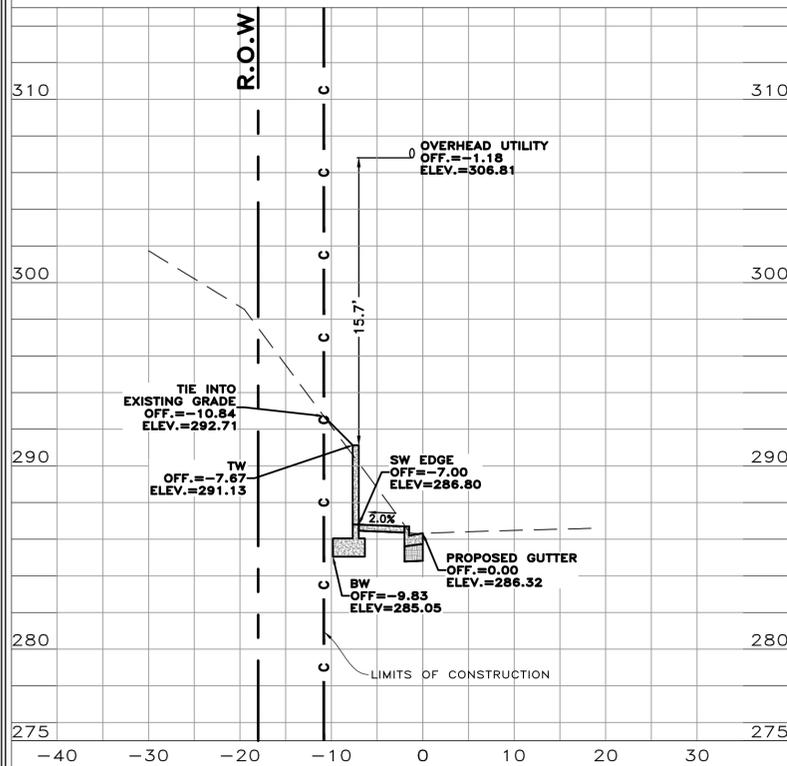

W. 36TH STREET SAWCUT LINE
 STA: 8+80.50

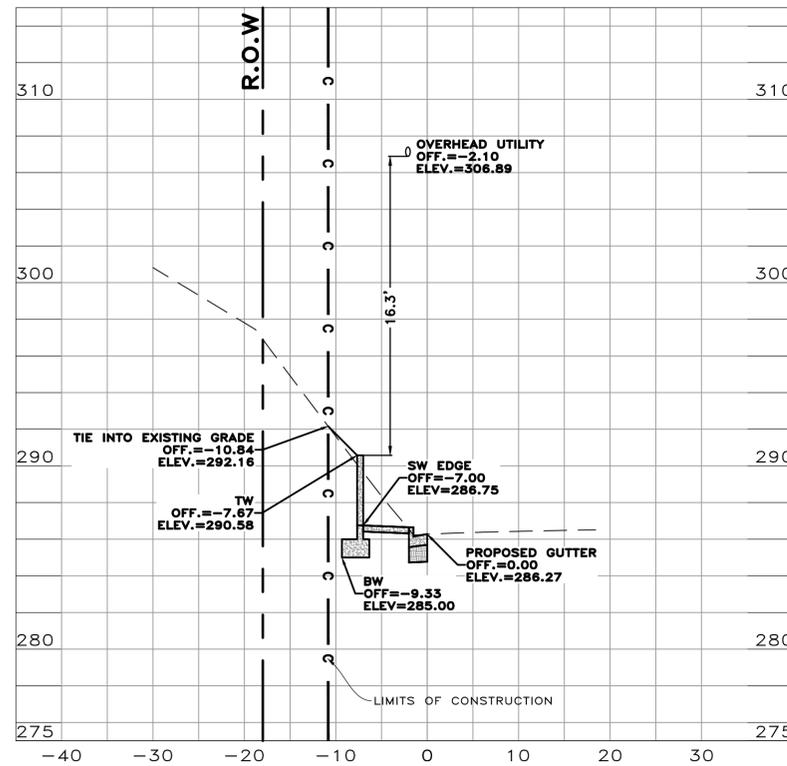


W. 36TH STREET SAWCUT LINE
 STA: 9+00.00

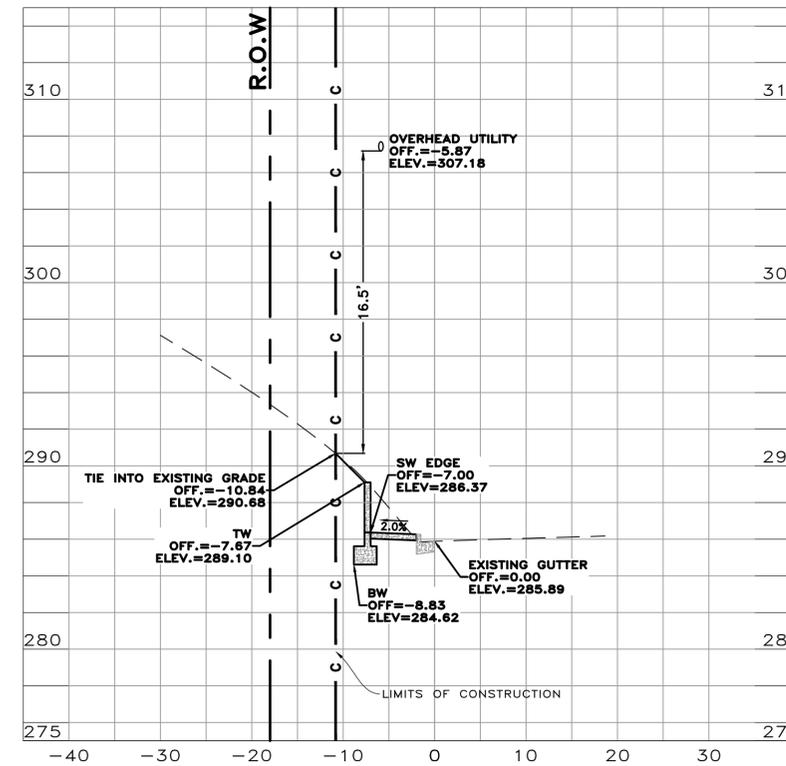


100% SUBMITTAL

REVISIONS	DATE


W. 36TH STREET SAWCUT LINE
STA: 9+04.00

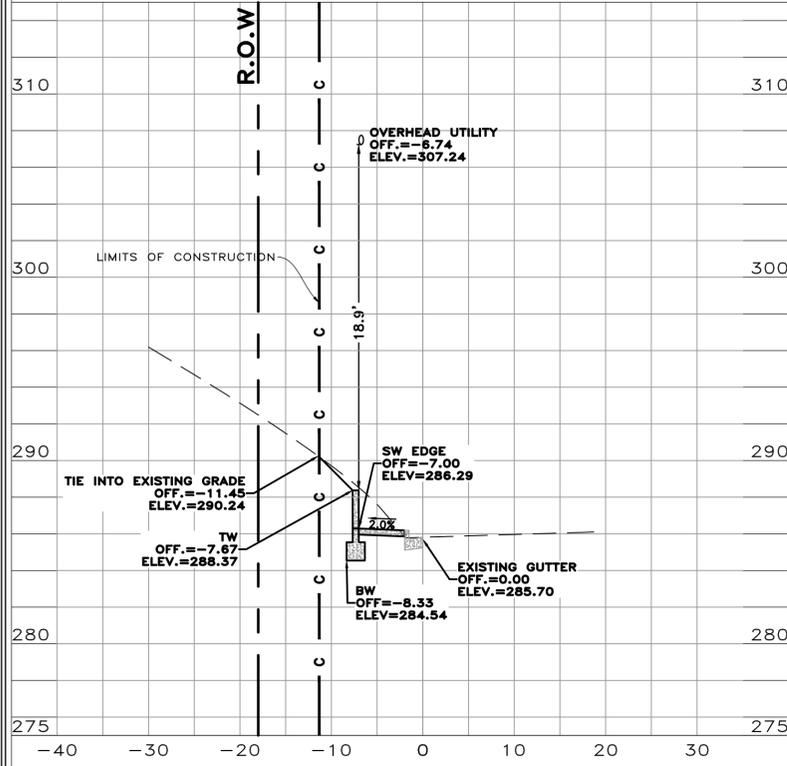

W. 36TH STREET SAWCUT LINE
STA: 9+14.75

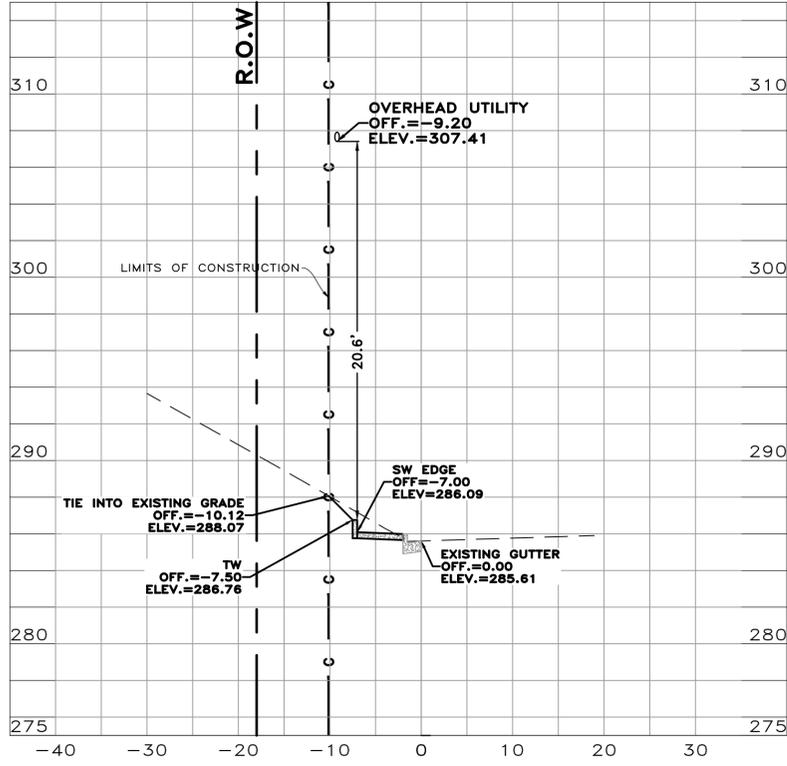

W. 36TH STREET SAWCUT LINE
STA: 9+48.40

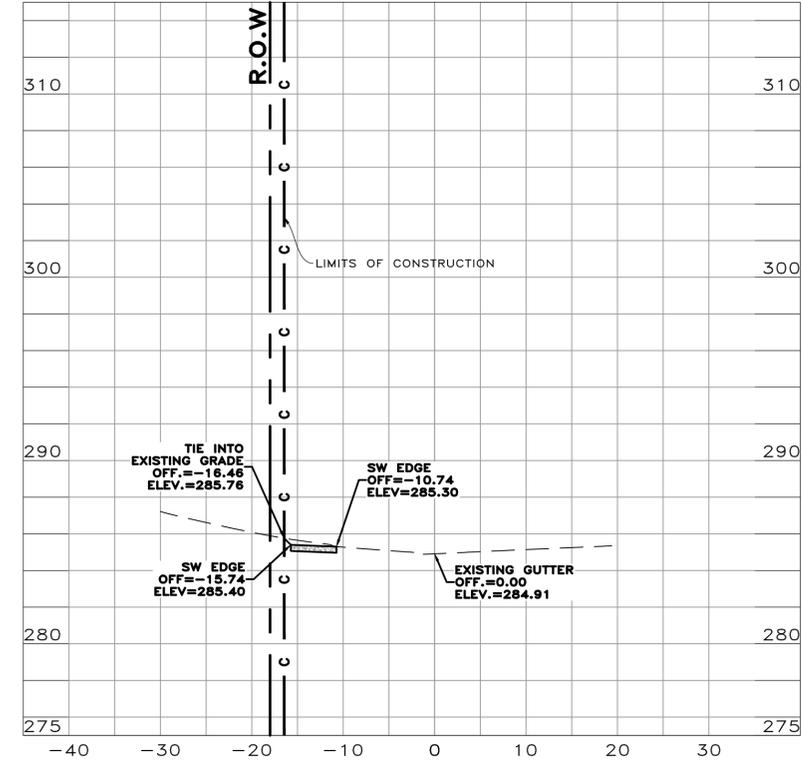

CITY OF LITTLE ROCK, ARKANSAS
36TH ST. SIDEWALK
CROSS SECTIONS - 6

DEPARTMENT OF PUBLIC WORKS
CIVIL ENGINEERING
701 W. MARKHAM
LITTLE ROCK, ARKANSAS 72201





DRAWN BY
IM
DESIGNED
IM
CHECKED
BK
DATE
06/19/2025
SCALE
VERT:1"=5' & HORZ:1"=10'
PROJECT NO.

SHEET NO.
C14

100% SUBMITTAL

REVISIONS	DATE

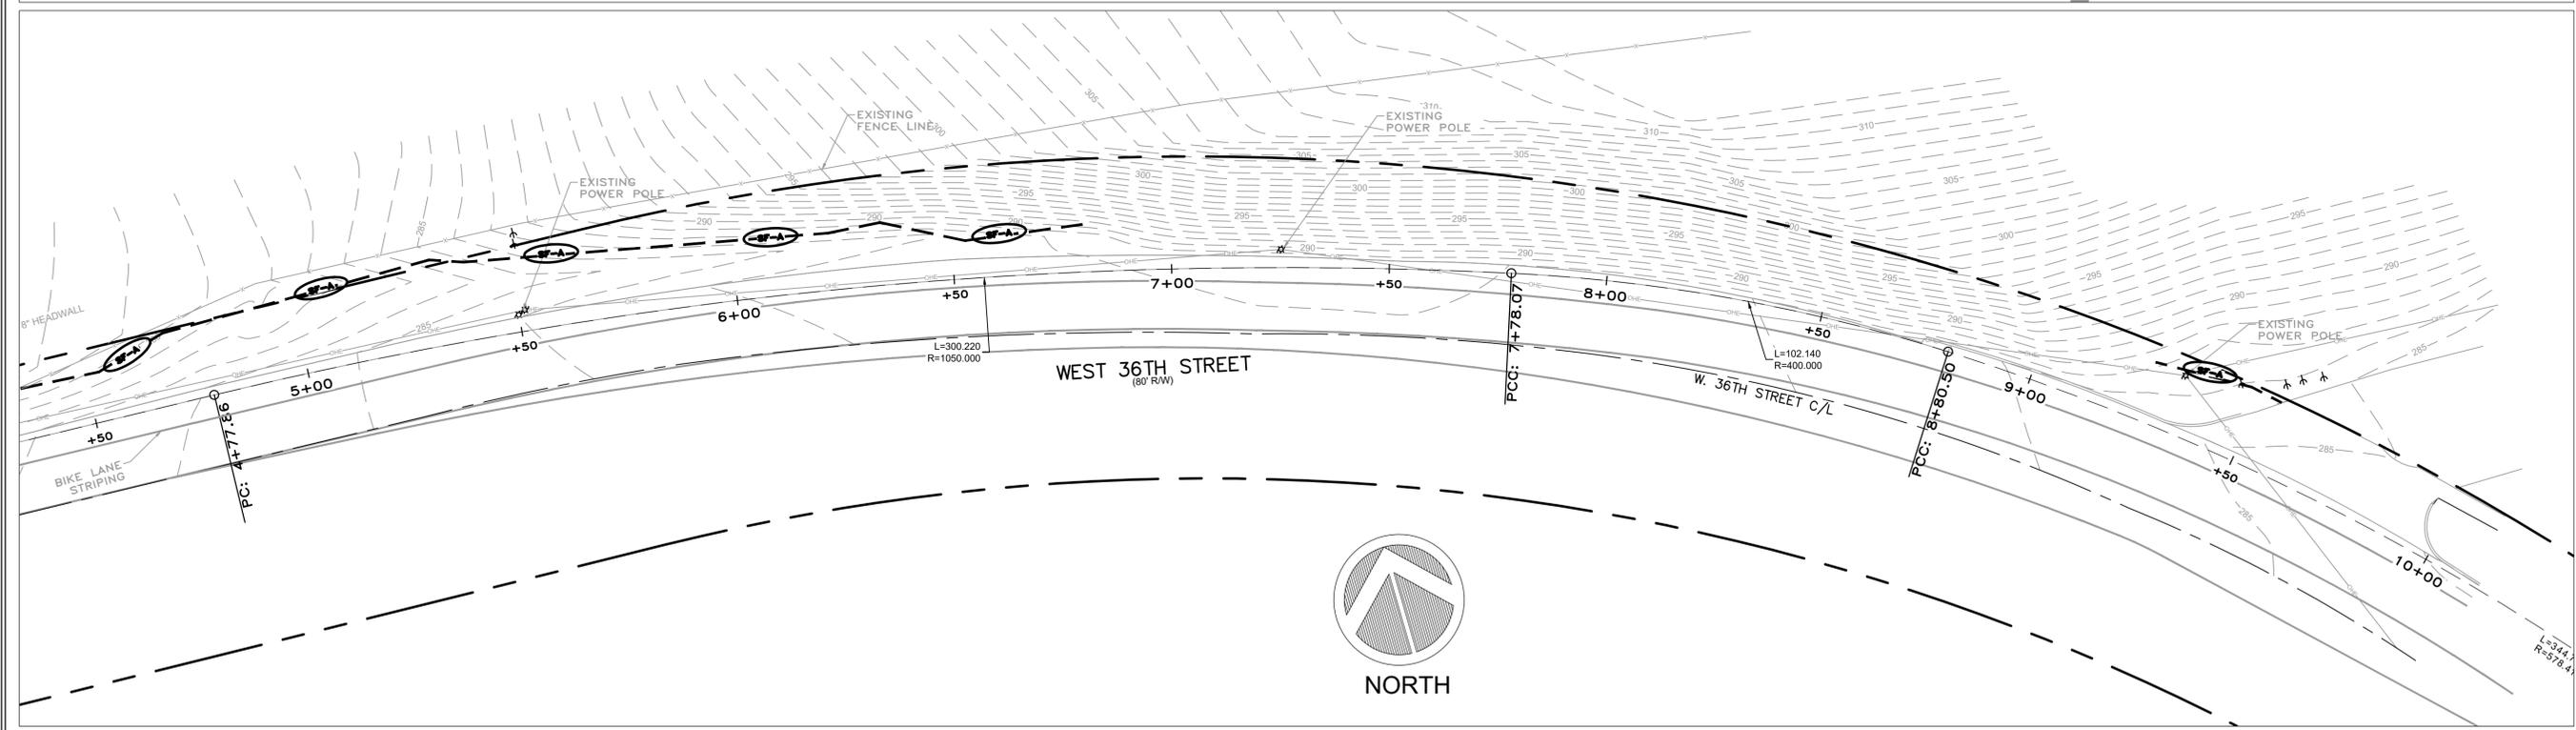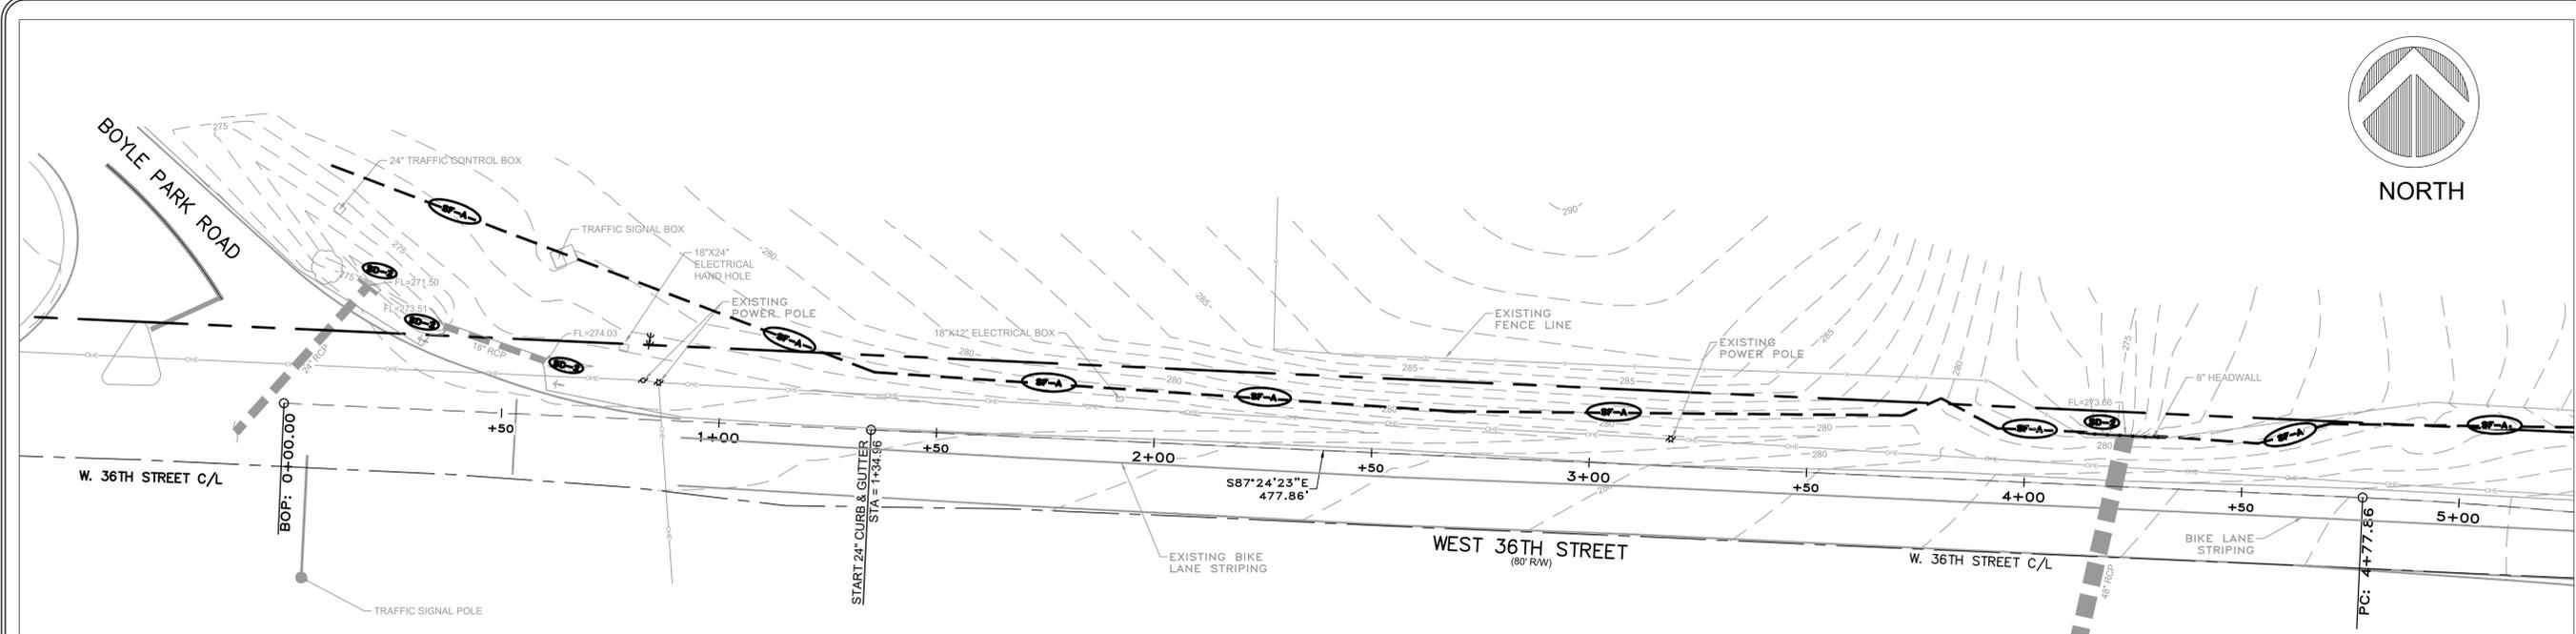

CITY OF LITTLE ROCK, ARKANSAS
 36TH ST. SIDEWALK
 EROSION CONTROL PLAN PHASE 1


DEPARTMENT OF PUBLIC WORKS
 CIVIL ENGINEERING
 701 W. MARKHAM
 LITTLE ROCK, ARKANSAS 72201





DRAWN BY
 IM
 DESIGNED
 IM
 CHECKED
 BK
 DATE
 11/05/2025
 SCALE
 1:20
 PROJECT NO.

SHEET NO.
C15

100% SUBMITTAL

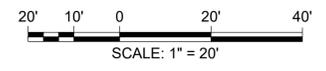

REVISIONS	DATE

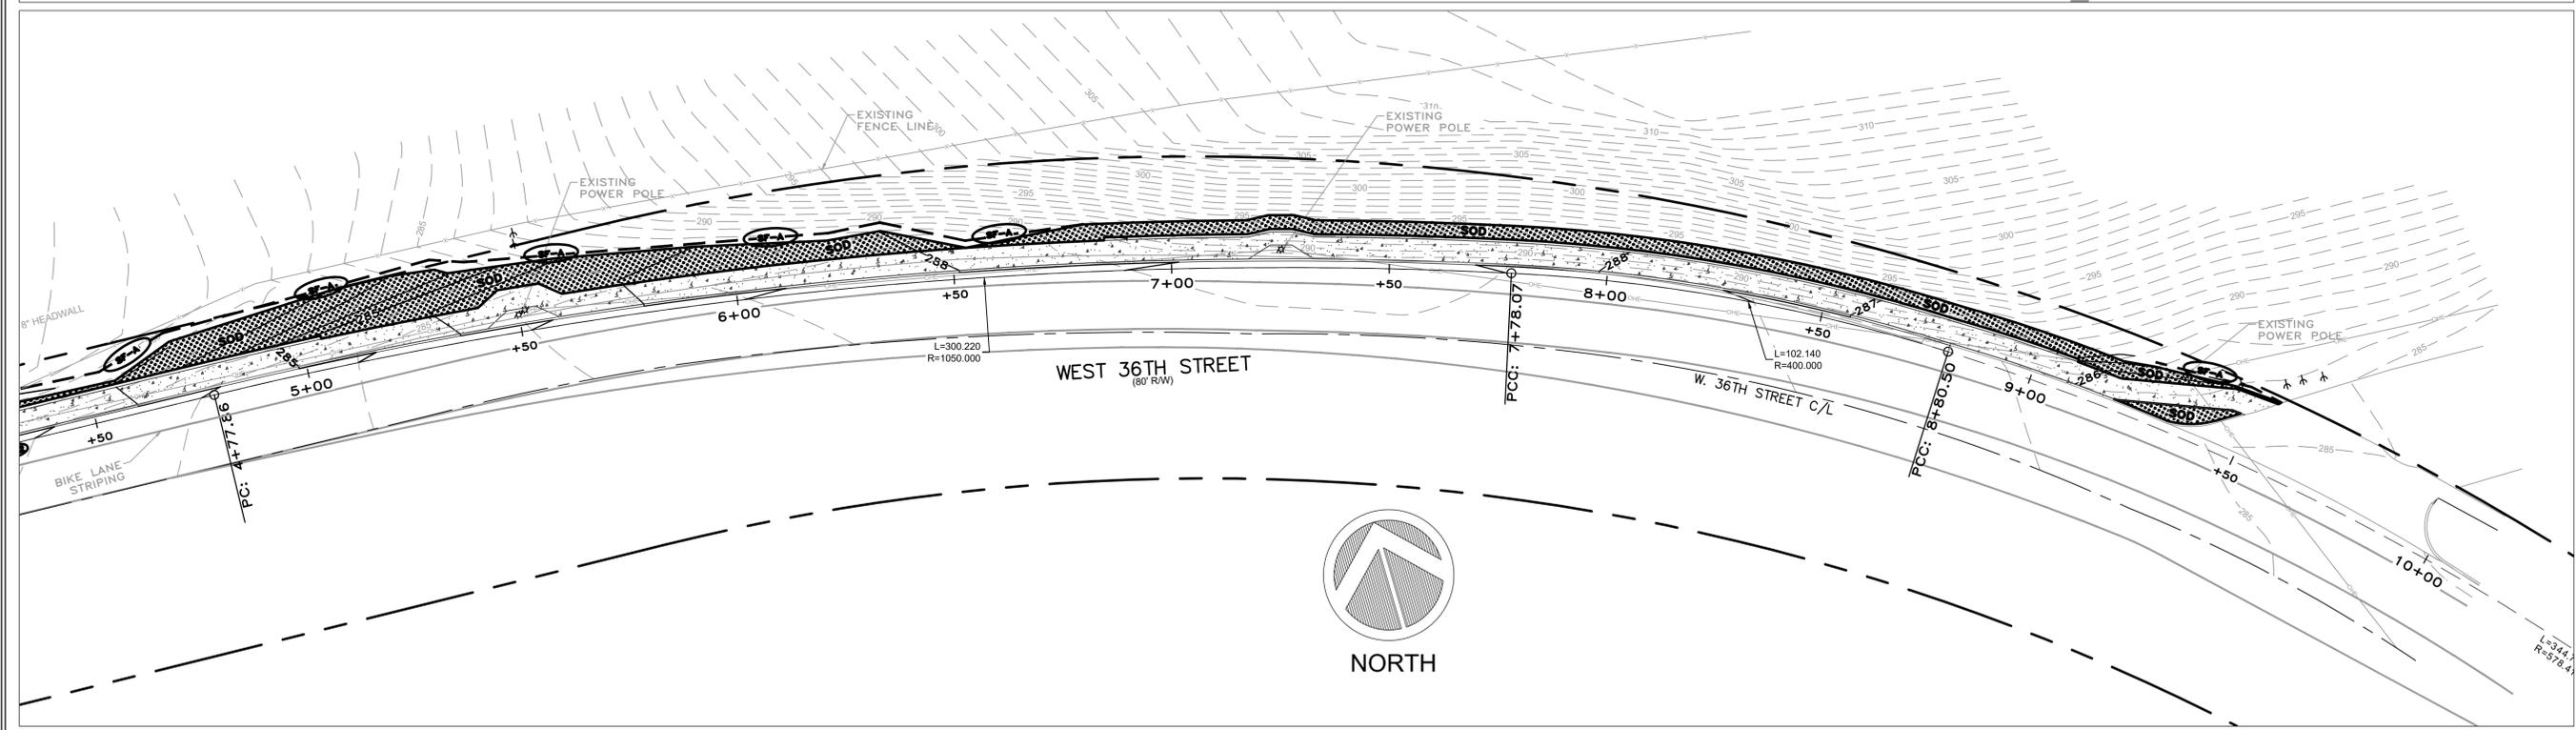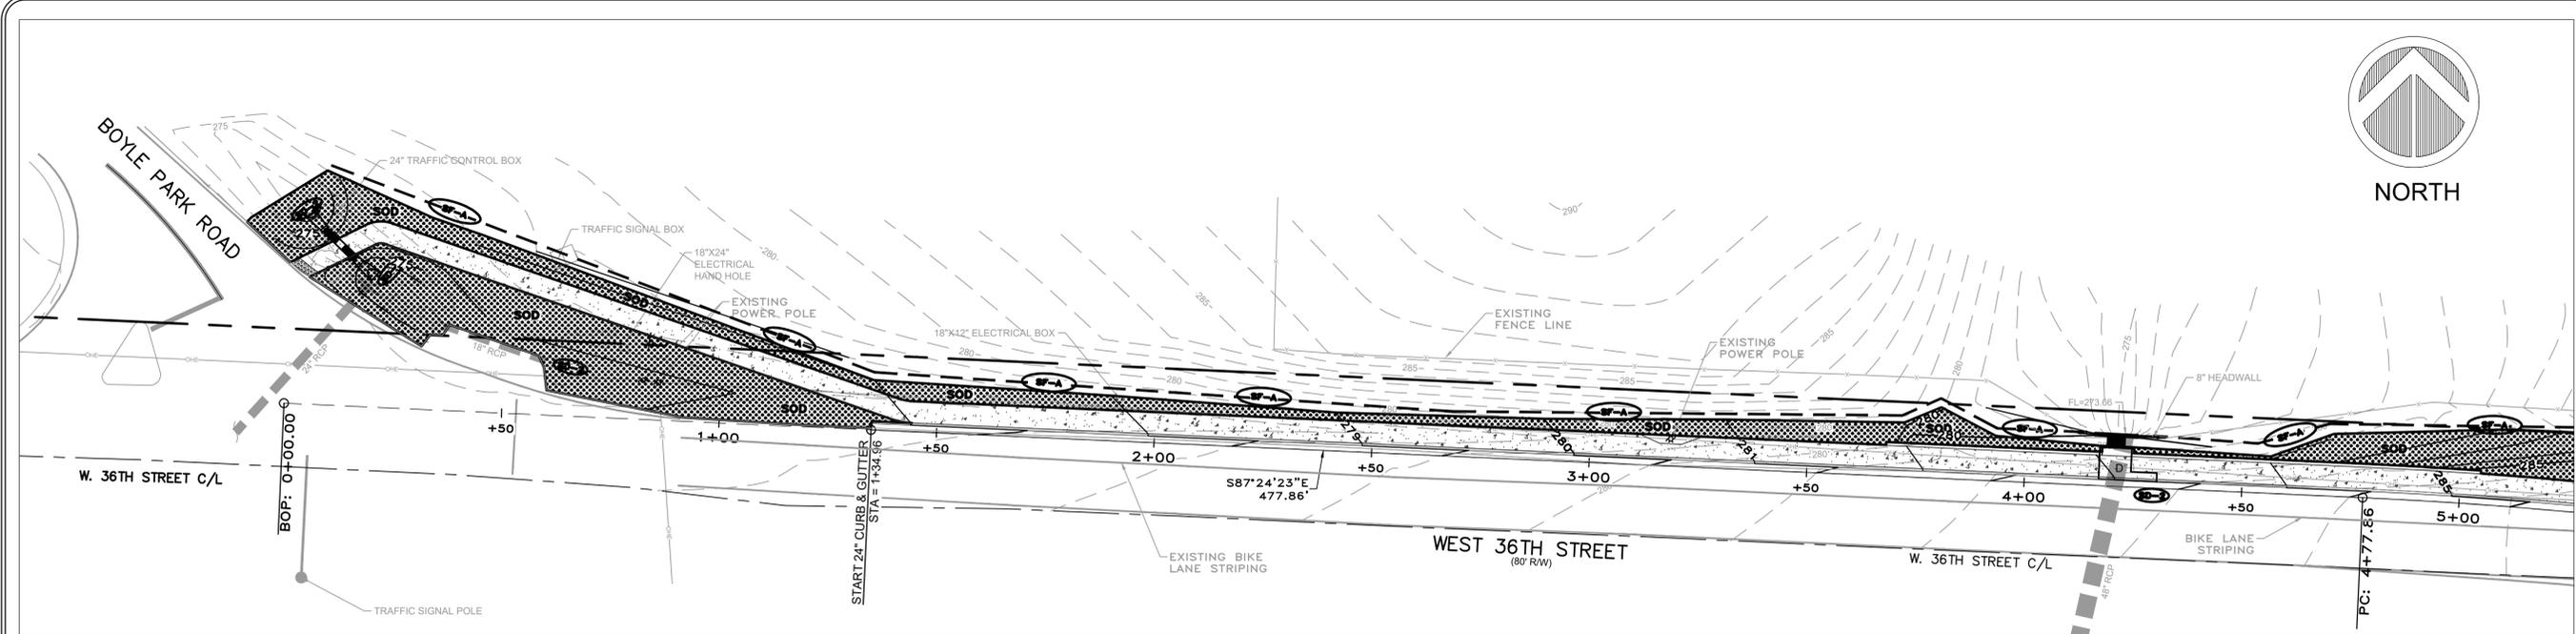

CITY OF LITTLE ROCK, ARKANSAS
36TH ST. SIDEWALK
 EROSION CONTROL PLAN PHASE 2 & 3


DEPARTMENT OF PUBLIC WORKS
 CIVIL ENGINEERING
 701 W. MARKHAM
 LITTLE ROCK, ARKANSAS 72201





DRAWN BY
 IM
 DESIGNED
 IM
 CHECKED
 BK
 DATE
 11/05/2025
 SCALE
 1:20
 PROJECT NO.

SHEET NO.
C16

100% SUBMITTAL

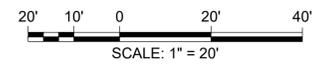

REVISIONS	DATE

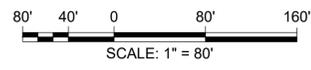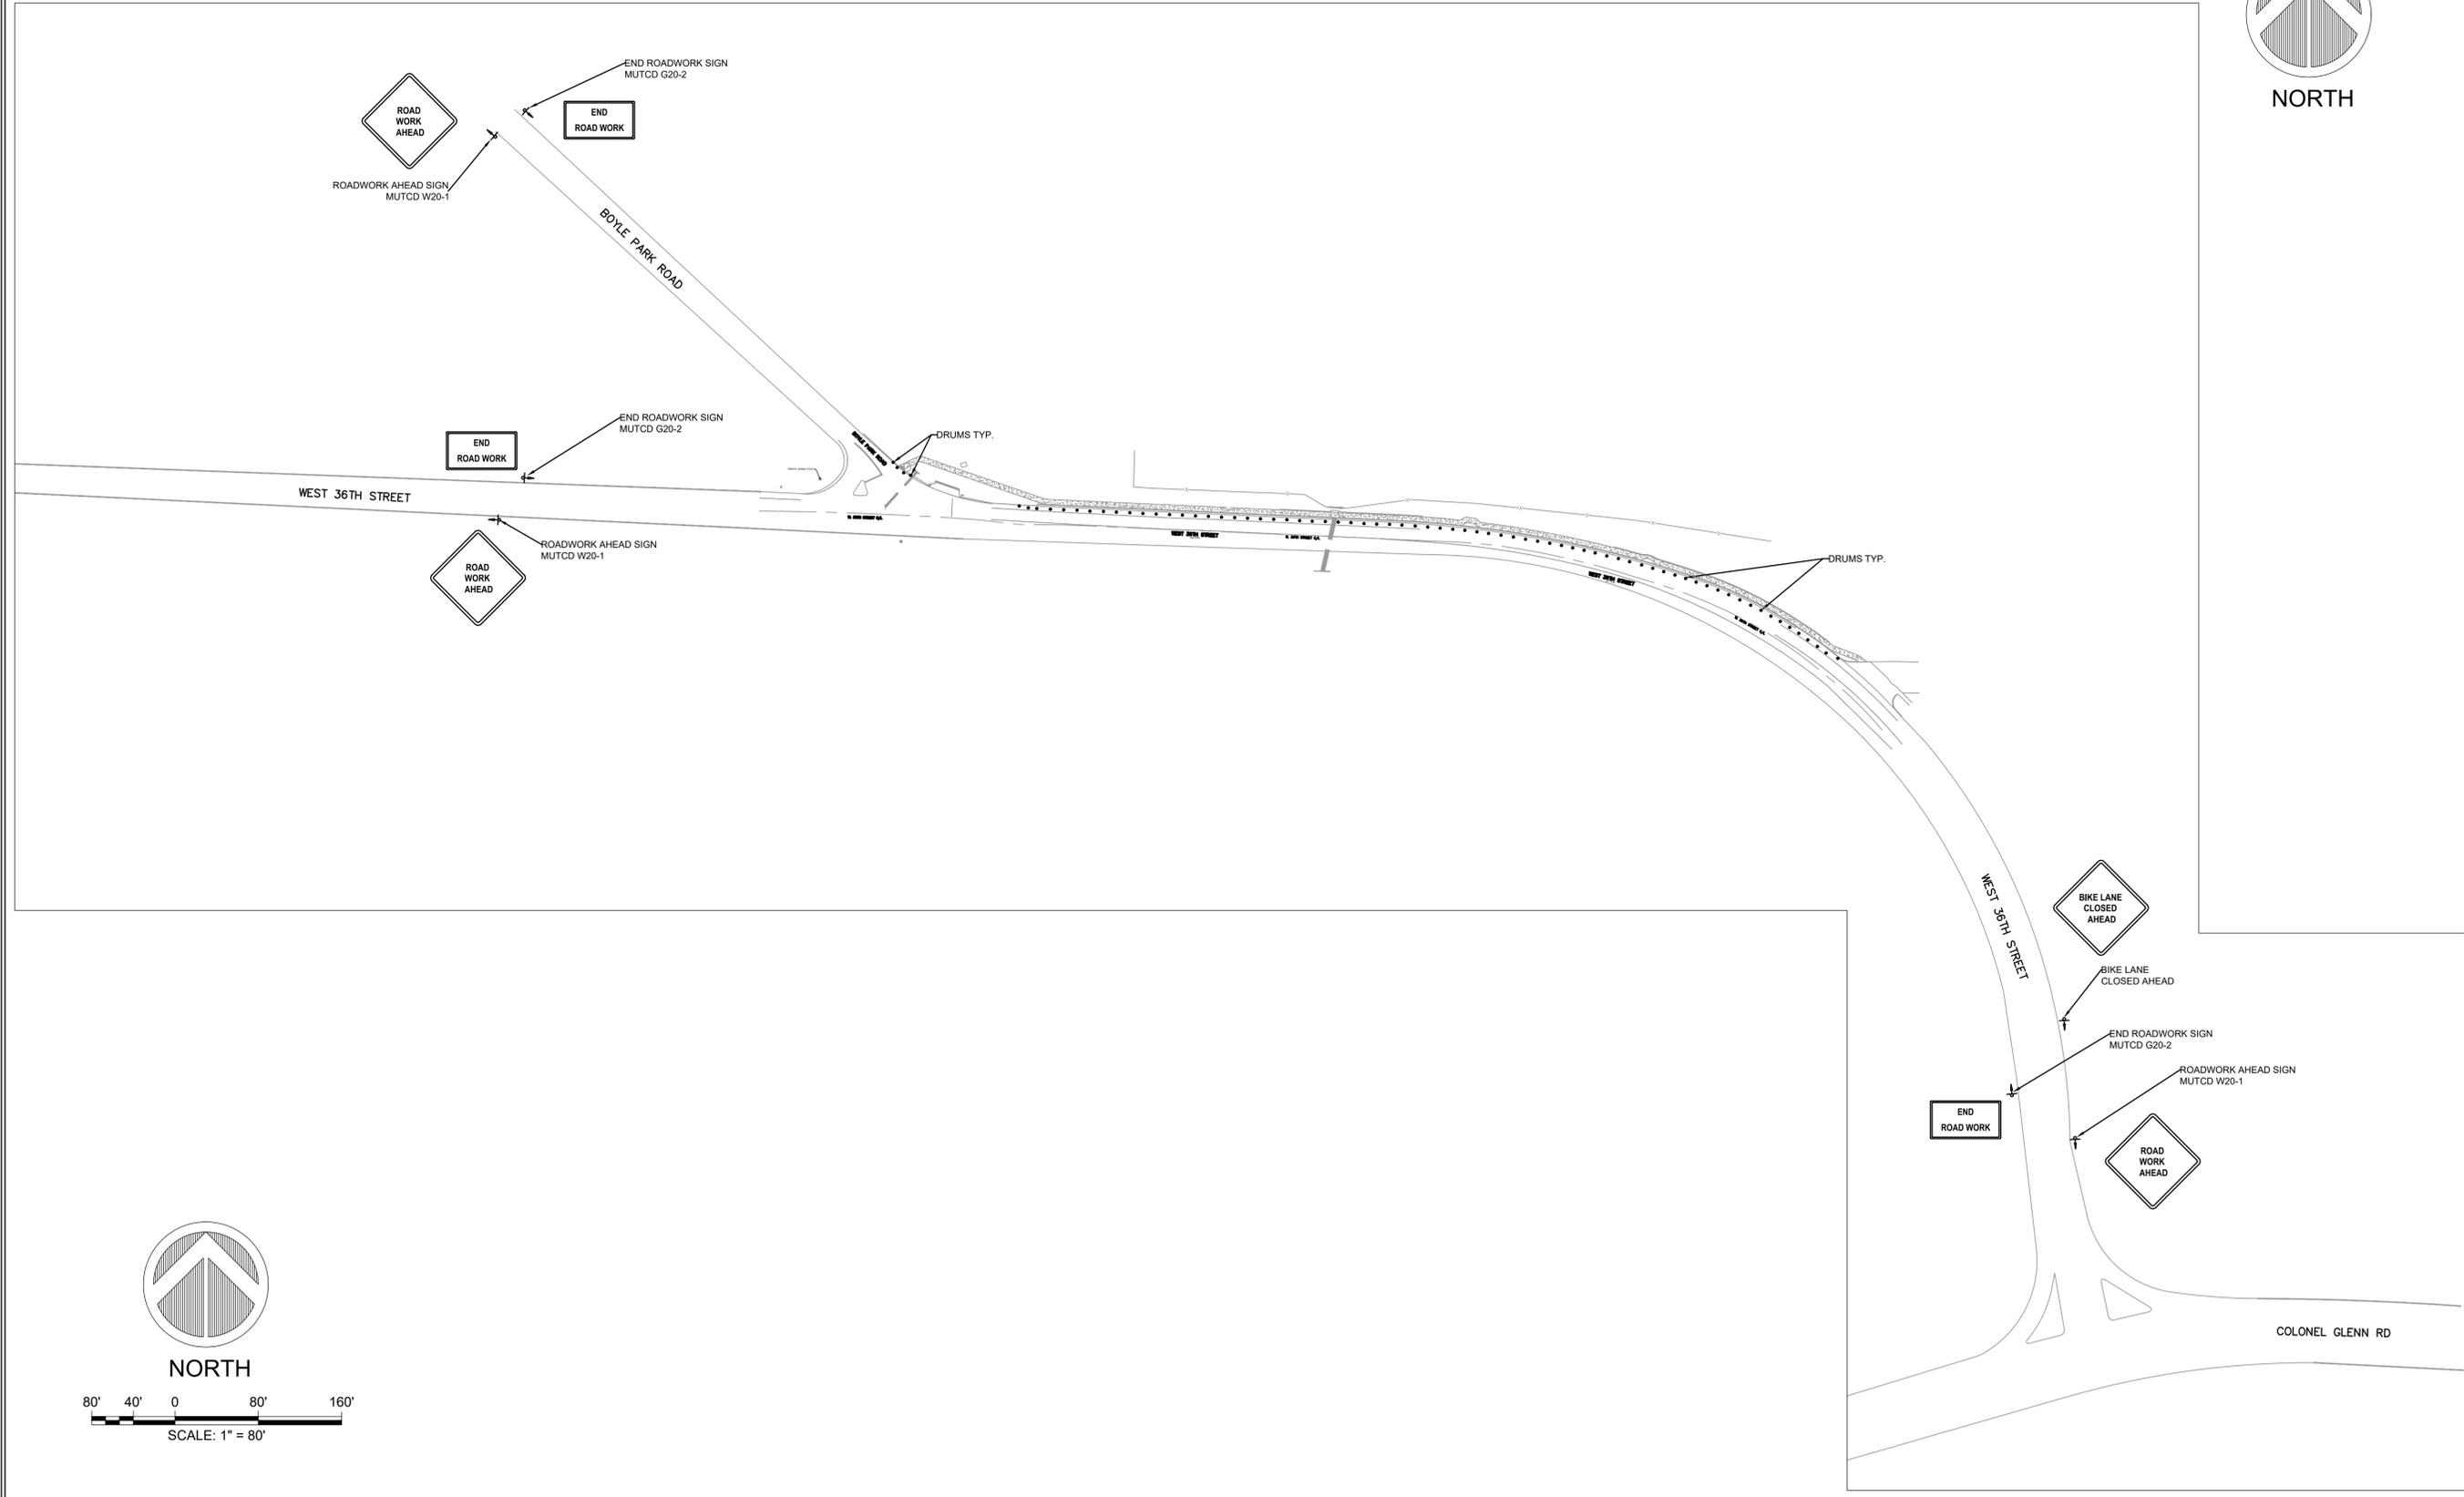

100% SUBMITTAL

CITY OF LITTLE ROCK, ARKANSAS
36TH ST. SIDEWALK
 MAINTENANCE OF TRAFFIC PLAN

DEPARTMENT OF PUBLIC WORKS
 CIVIL ENGINEERING
 701 W. MARKHAM
 LITTLE ROCK, ARKANSAS 72201



DRAWN BY
 IM
DESIGNED
 IM
CHECKED
 BK
DATE
 11/05/2025
SCALE
 1:20
PROJECT NO.

SHEET NO.
C18