


44TH STREET RECONSTRUCTION

WELDON AVENUE TO FOSTER STREET

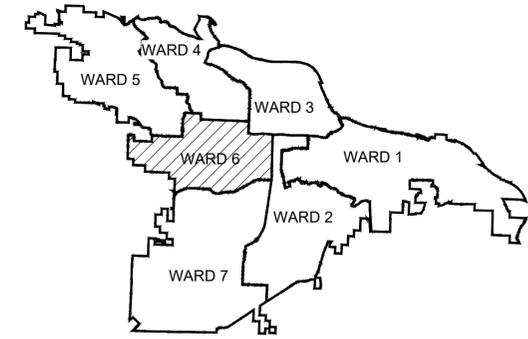

PROJECT LOCATION - WARD 6



2023-2025
BOND PROGRAM

DEPARTMENT OF PUBLIC WORKS
CIVIL ENGINEERING
701 WEST MARKHAM STREET
LITTLE ROCK, ARKANSAS 72201

SHEET NO.	TITLE
C1	COVER SHEET
C2	EXISTING CONDITIONS
C3	CENTERLINE FIELD TIES/LAYOUT SHEET
C4	GENERAL NOTES, LEGEND & QUANTITIES
C5	TYPICAL SECTIONS & DETAILS
C6	SITE PREPARATION PLAN
C7	44TH STREET PLAN & PROFILE
C8	WELDON AVENUE PLAN & PROFILE
C9	44TH STREET CROSS SECTIONS
C10	WELDON AVENUE CROSS SECTIONS
C11	EROSION CONTROL PHASE 1
C12	EROSION CONTROL PHASE 2 & 3
C13	MAINTENANCE OF TRAFFIC PLAN

100% SUBMITTAL



Know what's below.
Call before you dig.



DEVELOPMENT
CONSULTANTS INC.

2200 NORTH RODNEY
PARHAM RD., SUITE 220
LITTLE ROCK, AR
72212-4155
PH. 501-221-7880



REVISIONS DATE

CITY OF LITTLE ROCK, ARKANSAS
44TH STREET AREA IMPROVEMENTS

COVER SHEET

DEPARTMENT OF PUBLIC WORKS
CIVIL ENGINEERING
701 W. MARKHAM
LITTLE ROCK, ARKANSAS 72201




DRAWN BY
IM
DESIGNED
IM
CHECKED
BK
DATE
12/18/2025
SCALE

PROJECT NO.

SHEET NO.
C1



100% SUBMITTAL

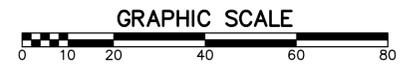

REVISIONS	DATE


CITY OF LITTLE ROCK, ARKANSAS
 44TH STREET AREA IMPROVEMENTS
 EXISTING CONDITIONS

DEPARTMENT OF PUBLIC WORKS
 CIVIL ENGINEERING
 701 W. MARKHAM
 LITTLE ROCK, ARKANSAS 72201




DRAWN BY IM
DESIGNED IM
CHECKED BK
DATE 12/18/2025
SCALE 1:20
PROJECT NO.
SHEET NO. C2

CONTROL POINT TABLE				
CONTROL POINT #	TYPE	Northing	Easting	Elevation
CP1	PK NAIL	138518.3690	1197870.6840	328.47
CP2	PK NAIL	138672.6550	1197823.0530	334.94
CP3	PK NAIL	138628.7030	1197973.2980	331.89
CP4	PK NAIL	138670.8820	1198187.2980	334.10

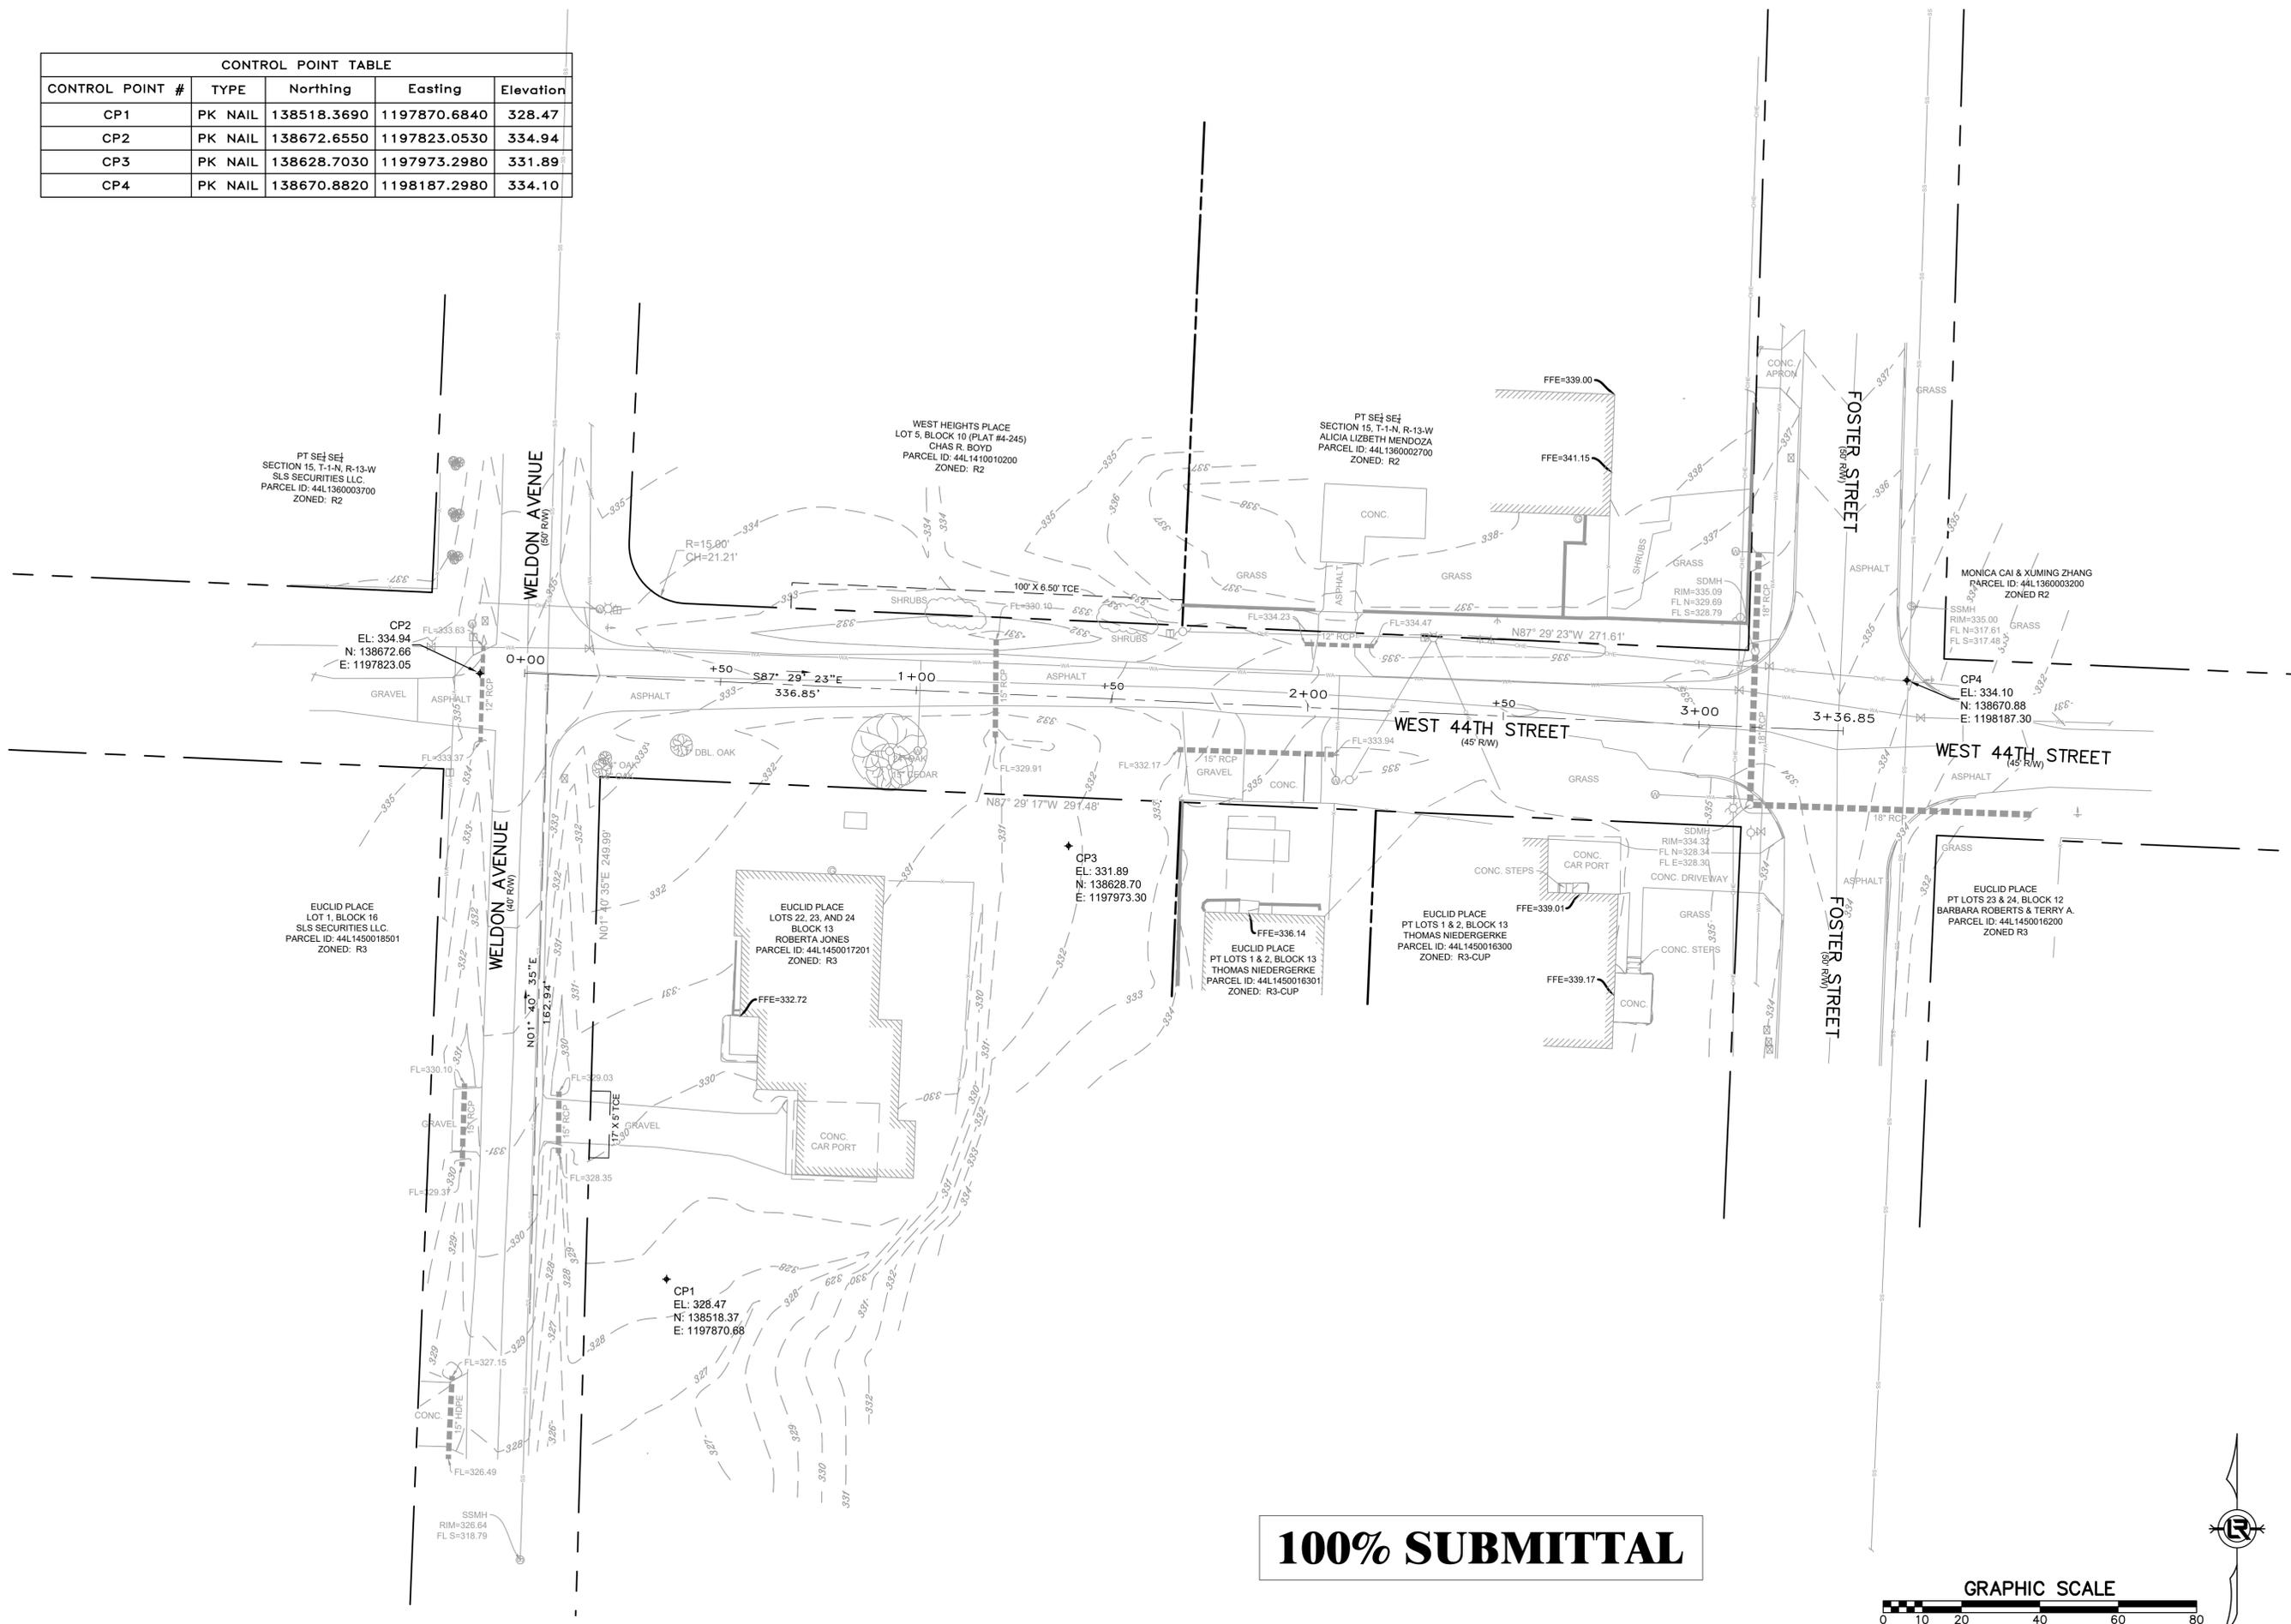

100% SUBMITTAL

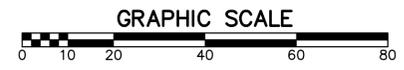

REVISIONS	DATE

CITY OF LITTLE ROCK, ARKANSAS
44TH STREET AREA IMPROVEMENTS
 CENTERLINE FIELD TIES/LAYOUT SHEET

DEPARTMENT OF PUBLIC WORKS
 CIVIL ENGINEERING
 701 W. MARKHAM
 LITTLE ROCK, ARKANSAS 72201




DRAWN BY IM
DESIGNED IM
CHECKED BK
DATE 12/18/2025
SCALE 1:20
PROJECT NO.
SHEET NO. C3

CITY OF LITTLE ROCK, ARKANSAS
 44TH STREET AREA IMPROVEMENTS
 GENERAL NOTES, LEGEND & QUANTITIES

DEPARTMENT OF PUBLIC WORKS
 CIVIL ENGINEERING
 701 W. MARKHAM
 LITTLE ROCK, ARKANSAS 72201



DRAWN BY
 IM
DESIGNED
 IM
CHECKED
 BK
DATE
 12/18/2025
SCALE
 1:20
PROJECT NO.
 SHEET NO.
C4


PRICING OF ESTIMATED QUANTITIES			
44TH STREET AREA IMPROVEMENTS			
12/18/2025			
ITEM #	ITEM DESCRIPTION	UNIT	QUANTITY
2.01	SITE PREPARATION	LS	1
3.01	UNCLASSIFIED EXCAVATION	CY	172
3.02	COMPACTED EMBANKMENT, SELECT FILL	CY	262
4.01	AGGREGATE BASE COURSE (CLASS 7)	TON	208
6.01	ACHM SURFACE COURSE	TON	125
7.06	CONCRETE DRIVEWAY (6" THICK), STANDARD FINISH	SF	526
8.03	CONCRETE CURB & GUTTER (CLASS 3)	LF	710
10.01	JUNCTION BOX	EA	1
10.04	CURB INLET - 4' BOX	EA	2
10.07	WING 3' EXTENSION	EA	4
13.15S	STORM DRAIN PIPES, 15" SIDE DRAIN	LF	102
13.18C	STORM DRAIN PIPES, 18" CROSS DRAIN	LF	23
13.24C	STORM DRAIN PIPES, 24" CROSS DRAIN	LF	225
14.01	SOLID SODDING, BERMUDA	SY	823
16.01	MAINTENANCE OF TRAFFIC & TRAFFIC CONTROL	LS	1
18.10	WATER FOR DUST CONTROL	GAL	10000
19.01	FINAL CLEANUP	LS	1
22.10	MAILBOX RELOCATION	EA	1
24.01	CONSTRUCTION ENTRANCE	EA	2
24.07	SEDIMENT BARRIER, GRAVEL RING (SD1)	EA	3
24.11	SILT FENCE - TYPE A (SFA)	LF	730
606.15	FLARED END SECTION 15" SIDE DRAIN	EA	1
606.24C	FLARED END SECTION 24" RCP	EA	1

EXISTING

- IRON ROD ○ IR
- PK NAIL ○ PK
- R.R. SPIKE ○ RR(Sp)
- CONC. MONUMENT □ CM
- WATER VALVE ✕ WV
- WATER METER □ WM
- FIRE HYDRANT ○ FH
- GAS METER □ GM
- GAS VALVE ⊗ GV
- CLEAN-OUT ○ CO
- GUARD POST (BOLLARD) ● GP
- SIGN POST ○
- BENCHMARK ○
- STORM SEWER MANHOLE ○ D
- SANITARY SEWER MANHOLE ○ S
- TELEPHONE MANHOLE ○ T
- ELECTRIC MANHOLE ○ E
- TELEPHONE BOX □
- ELECTRIC BOX □
- CABLE BOX □
- UTILITY POLE ○
- GUY WIRE ○
- LIGHT POLE ○

PROPOSED

- PROPOSED CONTOUR
- PROPOSED SPOT ELEVATION
- PROPOSED SPOT CURB ELEVATION
- STORM SEWER – PIPE
- STORM SEWER – MITERED END SECTION
- STORM SEWER – GRATE INLET
- STORM SEWER – JUNCTION BOX
- STORM SEWER – FLARED END SECTION
- STORM SEWER – HEADWALL
- STORM SEWER – SINGLE WING
- STORM SEWER – DOUBLE WING
- STORM SEWER – AREA INLET
- GRADE BREAK LINE
- HIGH POINT
- LOW POINT
- CUT LINE
- FILL LINE
- SANITARY SEWER PIPE

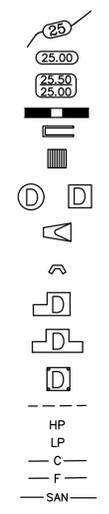


PROPOSED

- SANITARY SEWER MANHOLE ○ S
- PROPOSED CURB
- PROPOSED CONCRETE
- CONSTRUCTION – ENTRANCE/EXIT ○ CD
- CHECK DAM ○ CD
- DIVERSION BERM ○ DI
- DOWNDRAIN STRUCTURE – TEMPORARY ○ DN
- ROCK DAM ○ RD
- SEDIMENT BARRIER – SILT FENCE ○ SD1
- SEDIMENT BARRIER – GRAVEL RING ○ SD2
- SEDIMENT BARRIER – BLOCK & GRAVEL ○ SD3
- SEDIMENT BARRIER – BLOCK ○ SD4
- TEMPORARY SEDIMENT BASIN ○ SB1
- SILT FENCE – TYPE A ○ SFA
- SILT FENCE – TYPE B ○ SFB
- SILT FENCE – TYPE C ○ SFC
- STORM DRAIN OUTLET PROTECTION ○ ST
- SURFACE ROUGHENING ○ SU
- DISTURBED AREA STABILIZATION –TEMPORARY STABILIZATION ○ TS1
- DISTURBED AREA STABILIZATION –TEMPORARY GRASSING ○ TS2
- DISTURBED AREA STABILIZATION –PERMANENT GRASSING ○ TS3
- MATting/BLANKETS ○ Mb

EXISTING

- POST OR POLE (TYPE AS NOTED)
- MAILBOX
- DECIDUOUS TREE
- EVERGREEN/CONIFEROUS TREE
- BUSH
- PROPERTY LINE
- SETBACK LINE
- EASEMENT LINE
- CURB
- FENCE
- OVERHEAD ELECTRIC
- OVERHEAD TELEPHONE
- OVERHEAD CABLE
- UNDERGROUND TELEPHONE
- UNDERGROUND ELECTRIC
- UNDERGROUND CABLE
- WATER LINE
- SEWER LINE
- GAS LINE
- STORM SEWER/CULVERT
- EDGE OF WOODS
- CONTOUR LINE

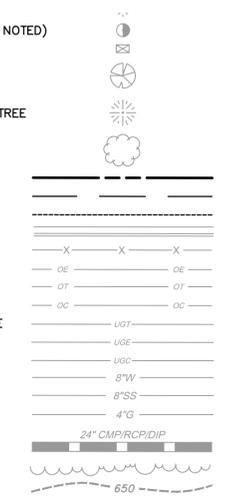

100% SUBMITTAL


REVISIONS	DATE

CITY OF LITTLE ROCK, ARKANSAS
 44TH STREET AREA IMPROVEMENTS
 TYPICAL SECTIONS & DETAILS

DEPARTMENT OF PUBLIC WORKS
 CIVIL ENGINEERING
 701 W. MARKHAM
 LITTLE ROCK, ARKANSAS 72201




DRAWN BY
 IM
 DESIGNED
 IM
 CHECKED
 BK
 DATE
 12/18/2025
 SCALE
 1:20
 PROJECT NO.
 SHEET NO.
C5

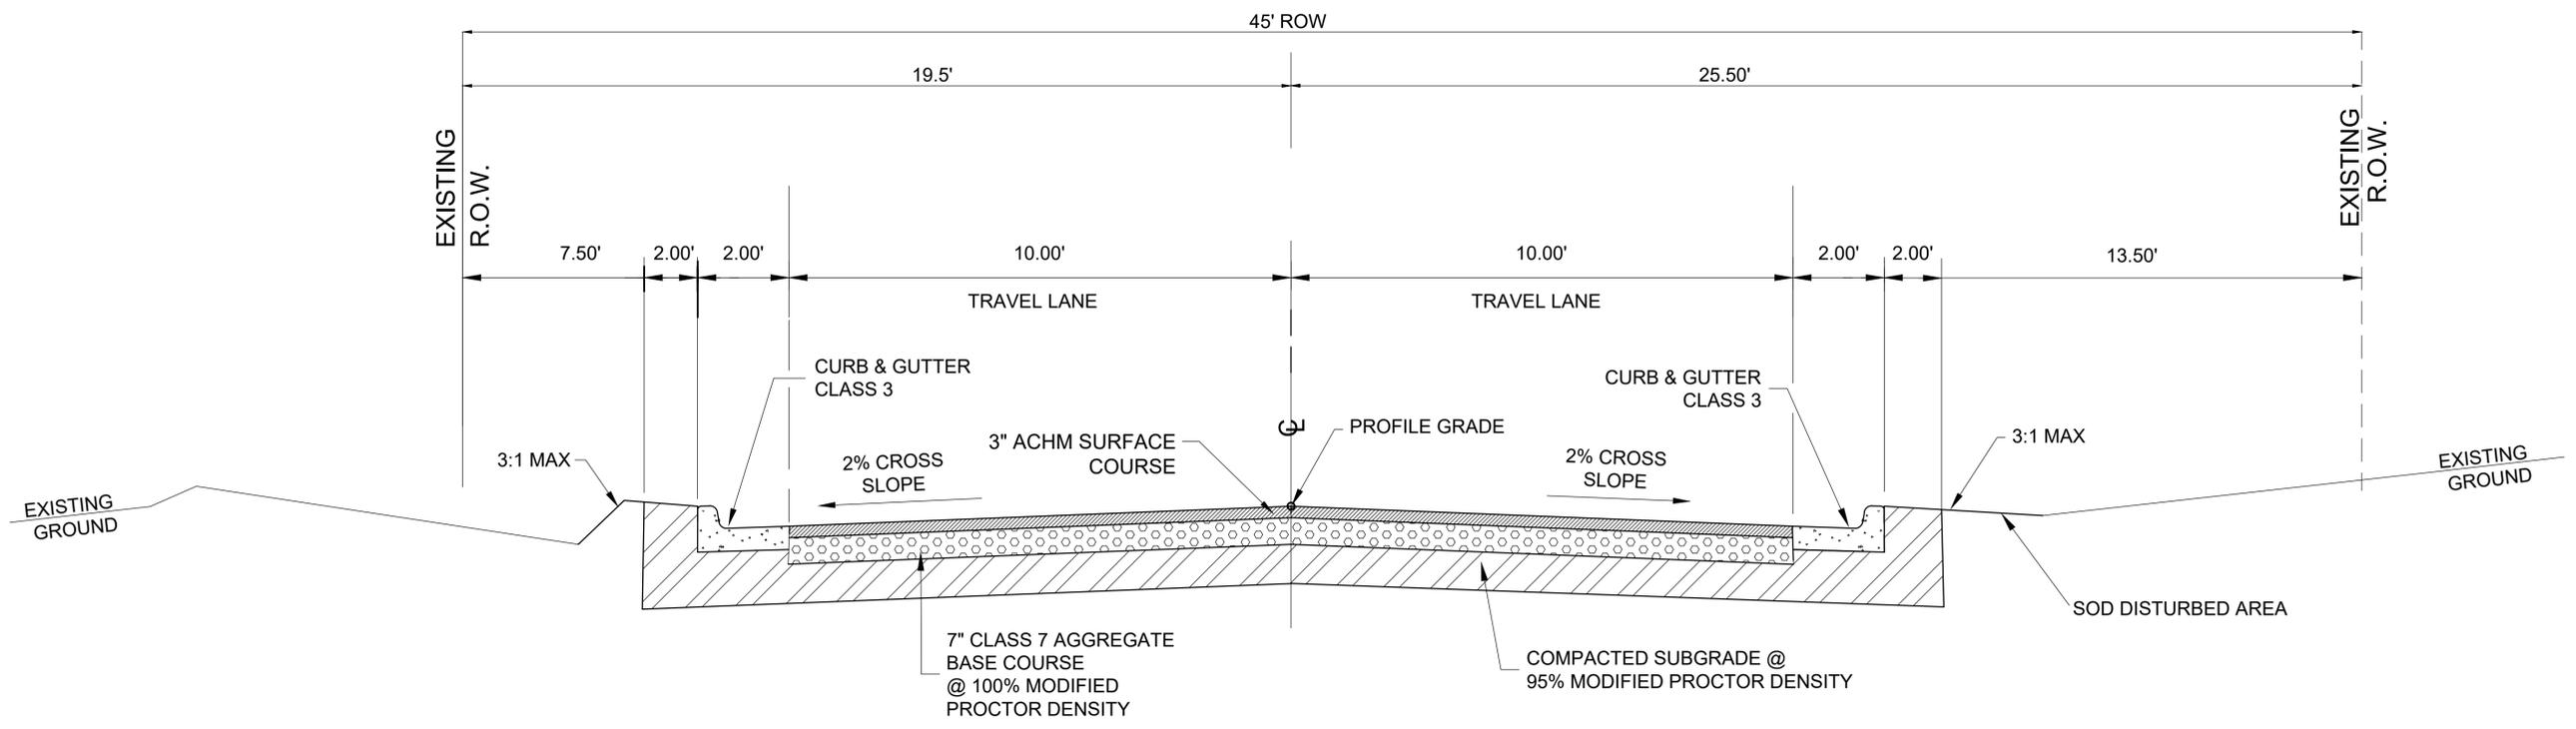

TYPICAL SECTION - W 44TH ST

Sta 0+00 to Sta. 3+37.00

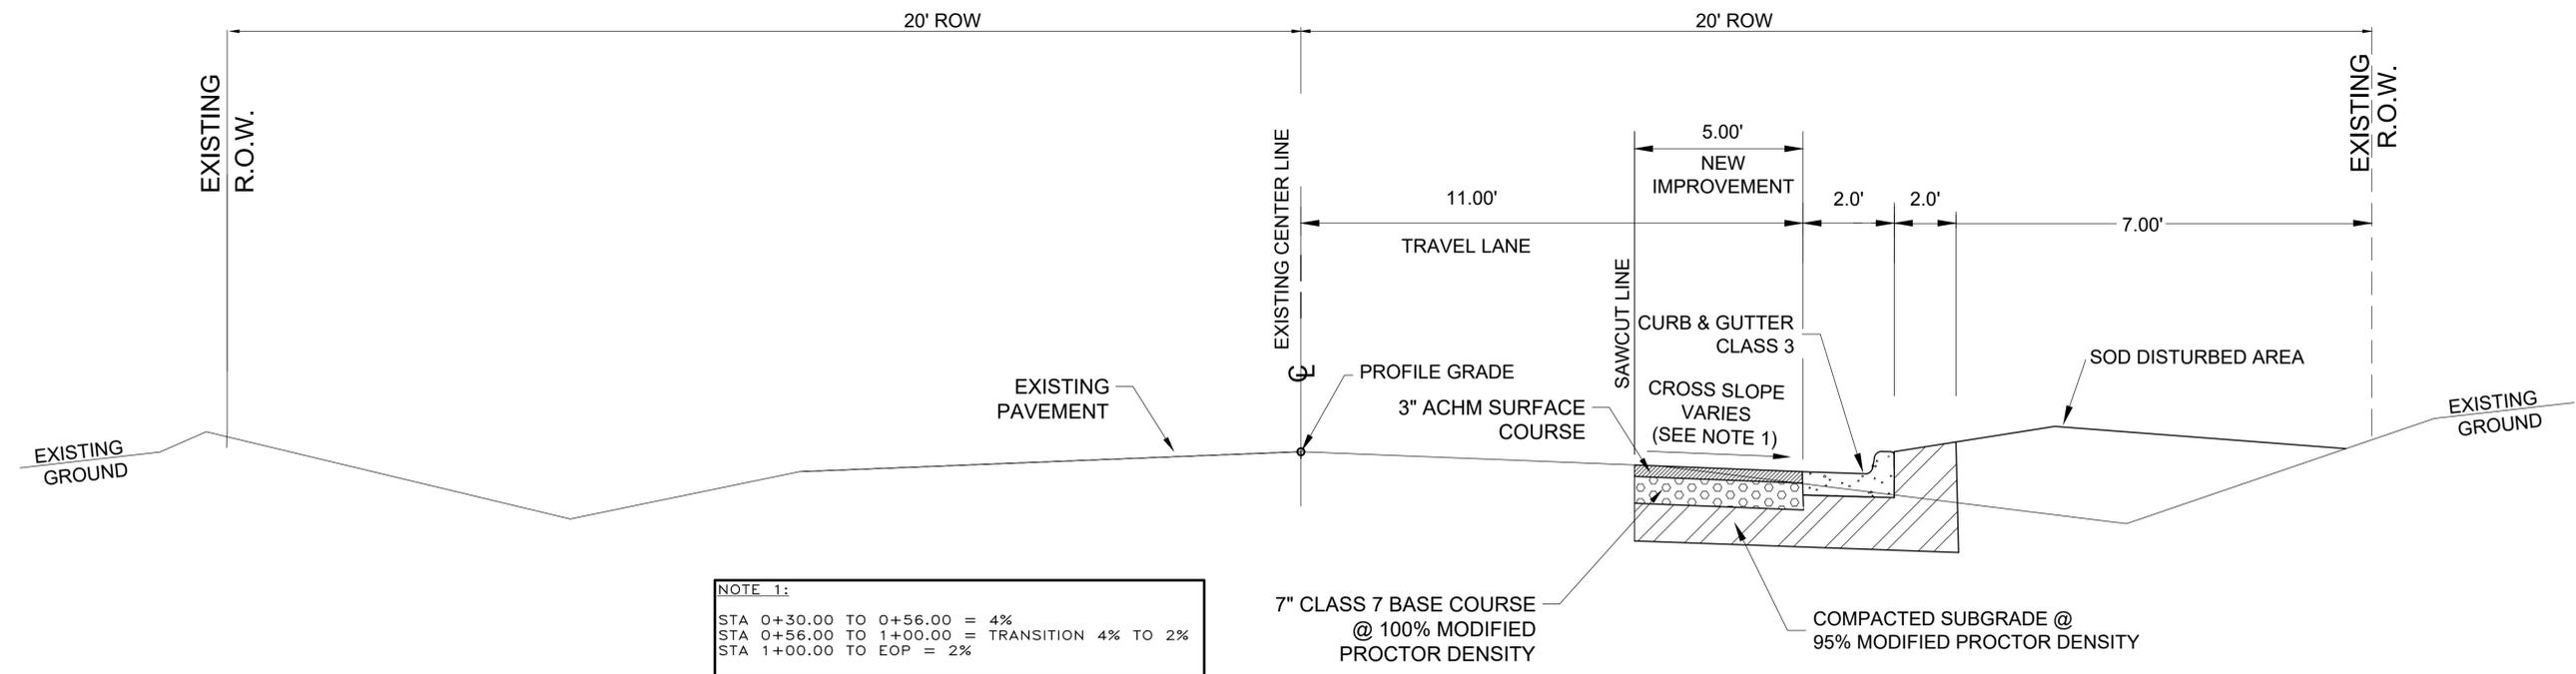


NOTE 1:
 STA 0+30.00 TO 0+56.00 = 4%
 STA 0+56.00 TO 1+00.00 = TRANSITION 4% TO 2%
 STA 1+00.00 TO EOP = 2%

TYPICAL SECTION - WELDON AVENUE

Sta 0+00 TO Sta 1+33

100% SUBMITTAL

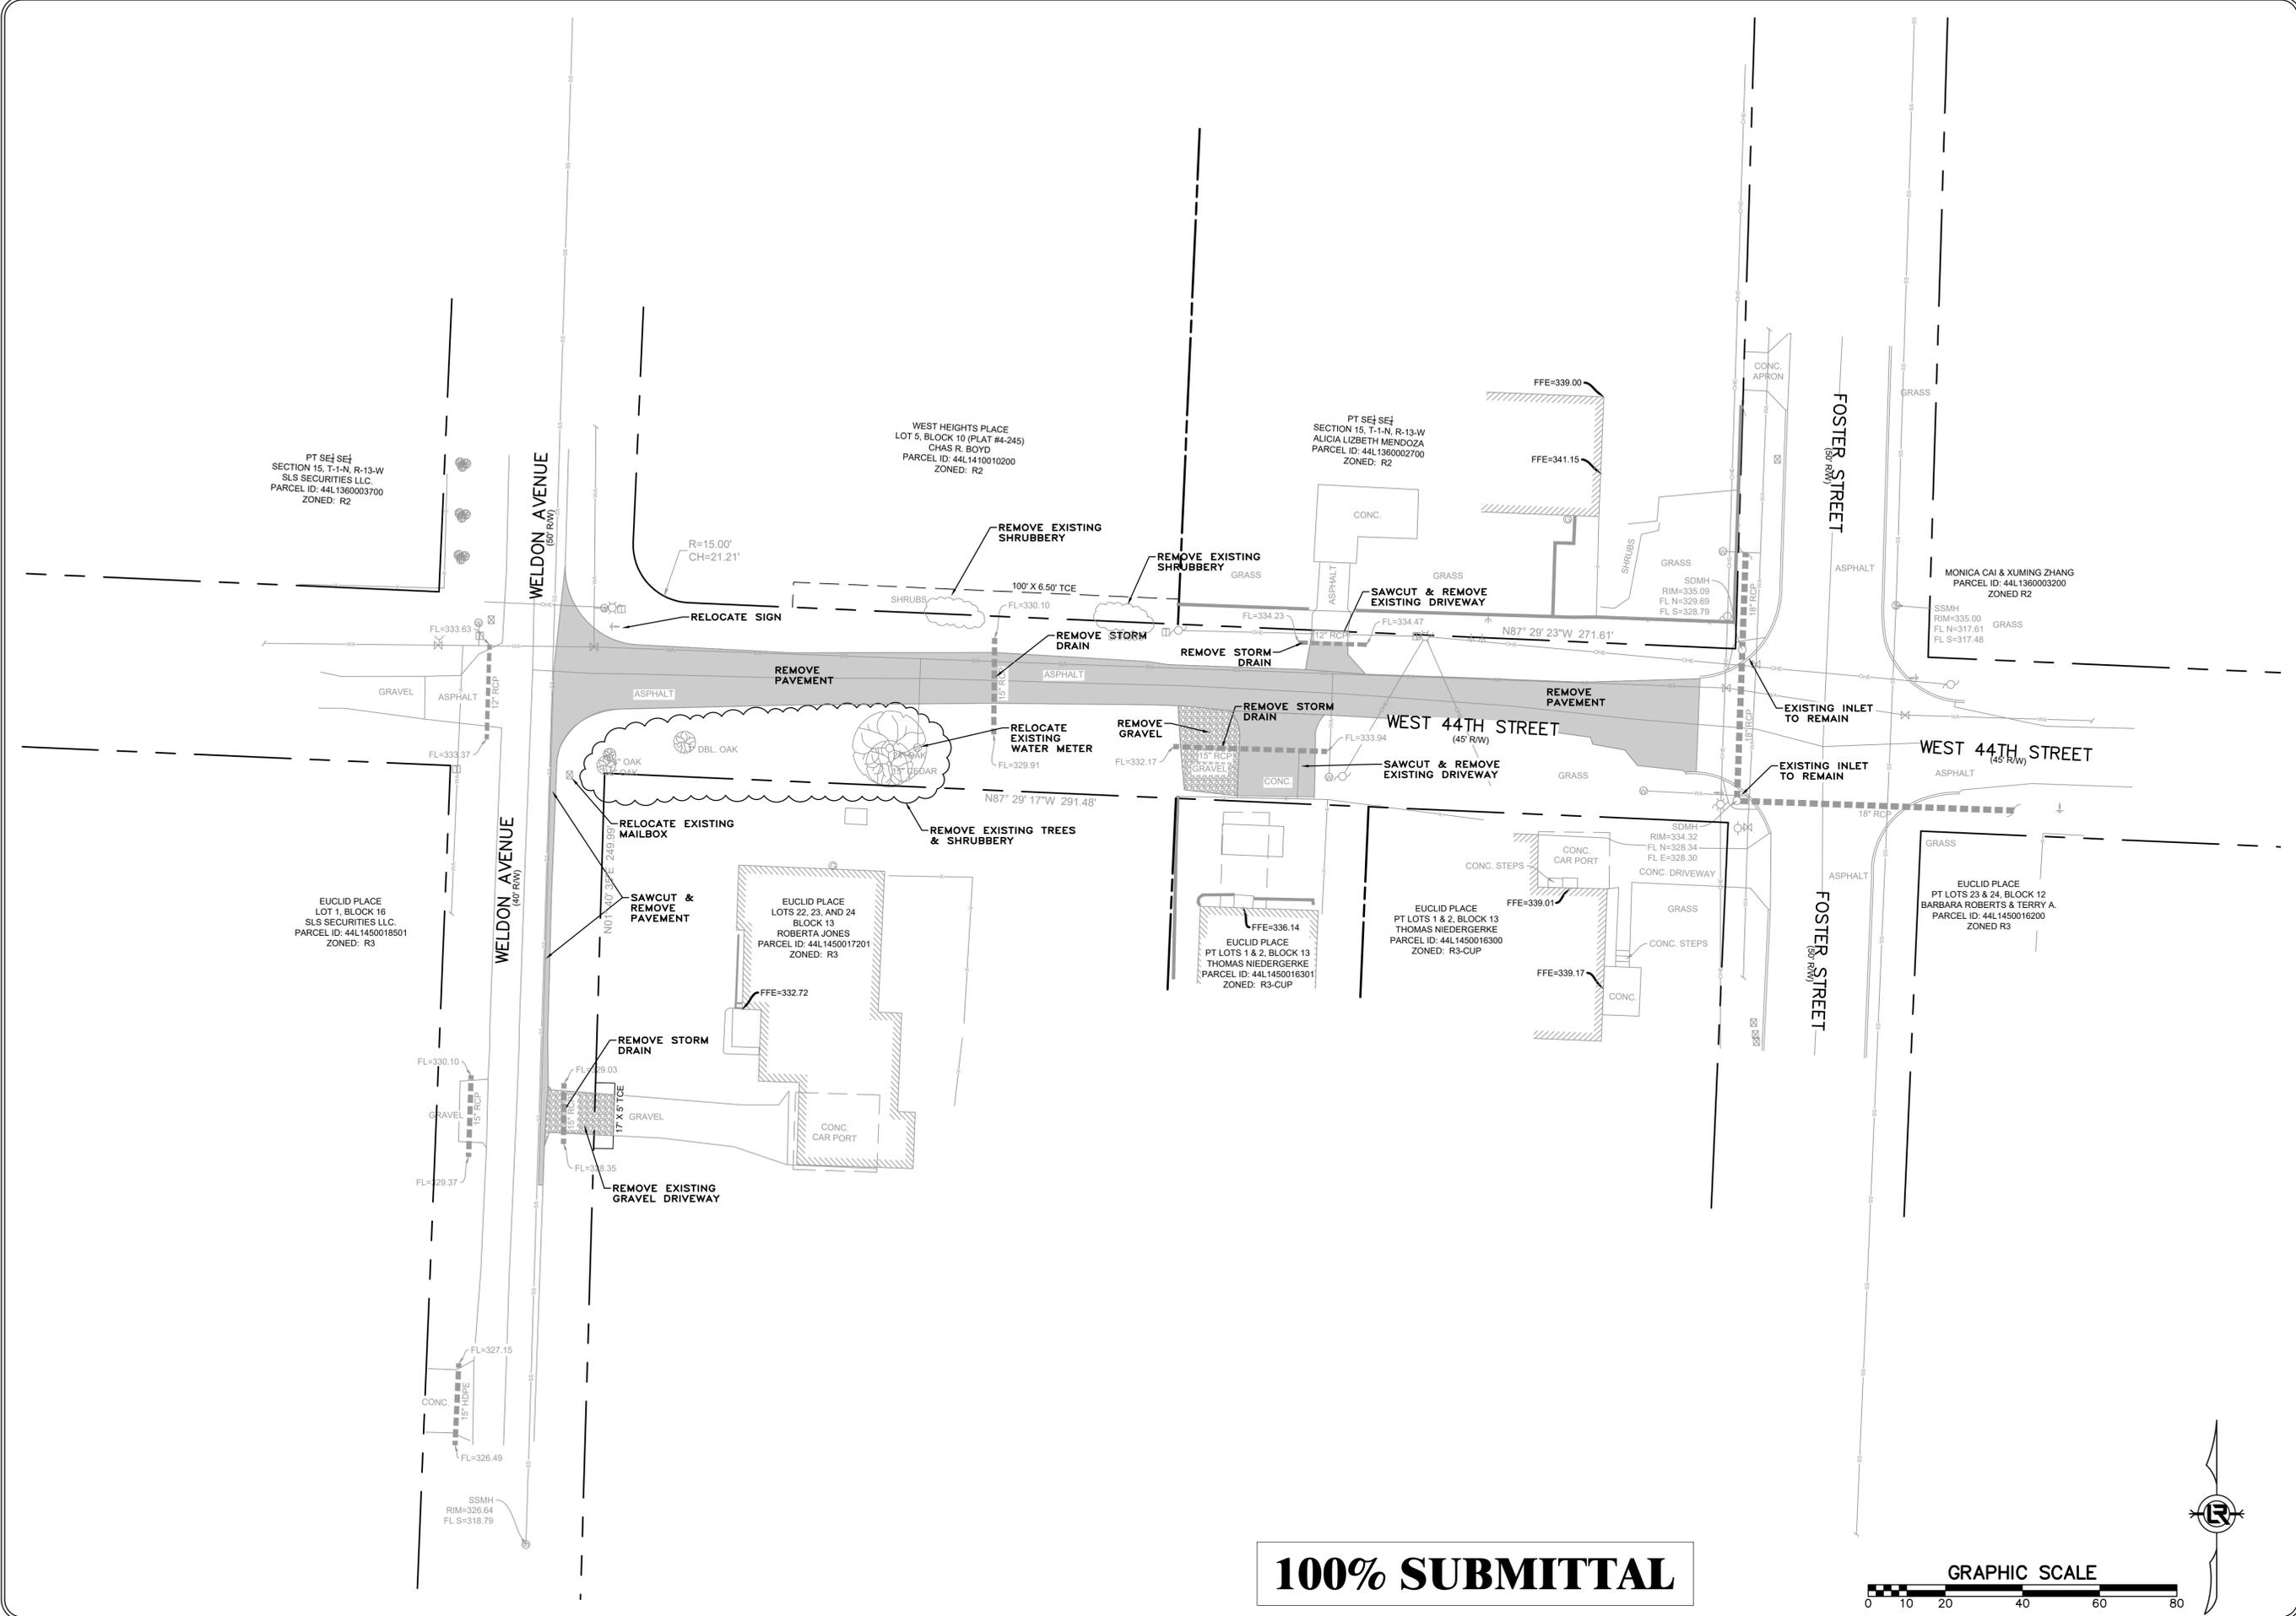

REVISIONS	DATE

CITY OF LITTLE ROCK, ARKANSAS
44TH STREET AREA IMPROVEMENTS
 SITE PREPARATION PLAN


DEPARTMENT OF PUBLIC WORKS
 CIVIL ENGINEERING
 701 W. MARKHAM
 LITTLE ROCK, ARKANSAS 72201



DRAWN BY
IM
DESIGNED
IM
CHECKED
BK
DATE
12/18/2025
SCALE
1:20
PROJECT NO.

SHEET NO.
C6

100% SUBMITTAL

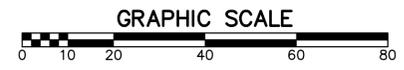



REVISIONS	DATE

CITY OF LITTLE ROCK, ARKANSAS
44TH STREET AREA IMPROVEMENTS
44TH STREET PLAN & PROFILE


DEPARTMENT OF PUBLIC WORKS
 CIVIL ENGINEERING
 701 W. MARKHAM
 LITTLE ROCK, ARKANSAS 72201





DRAWN BY IM
DESIGNED IM
CHECKED BK
DATE 12/18/2025
SCALE 1:20
PROJECT NO.
SHEET NO. C7

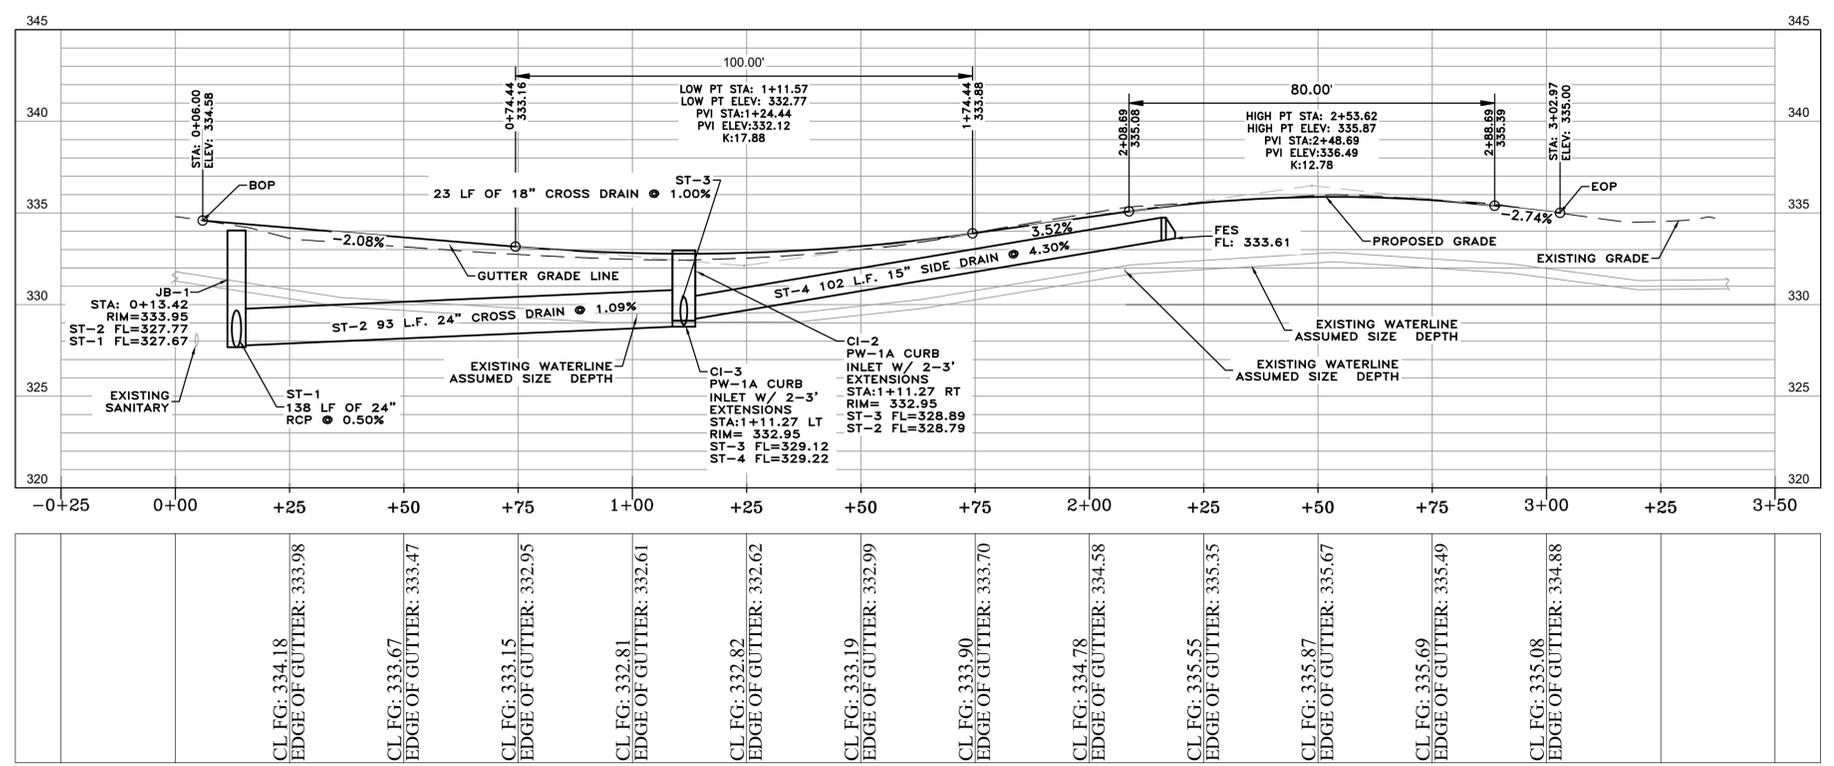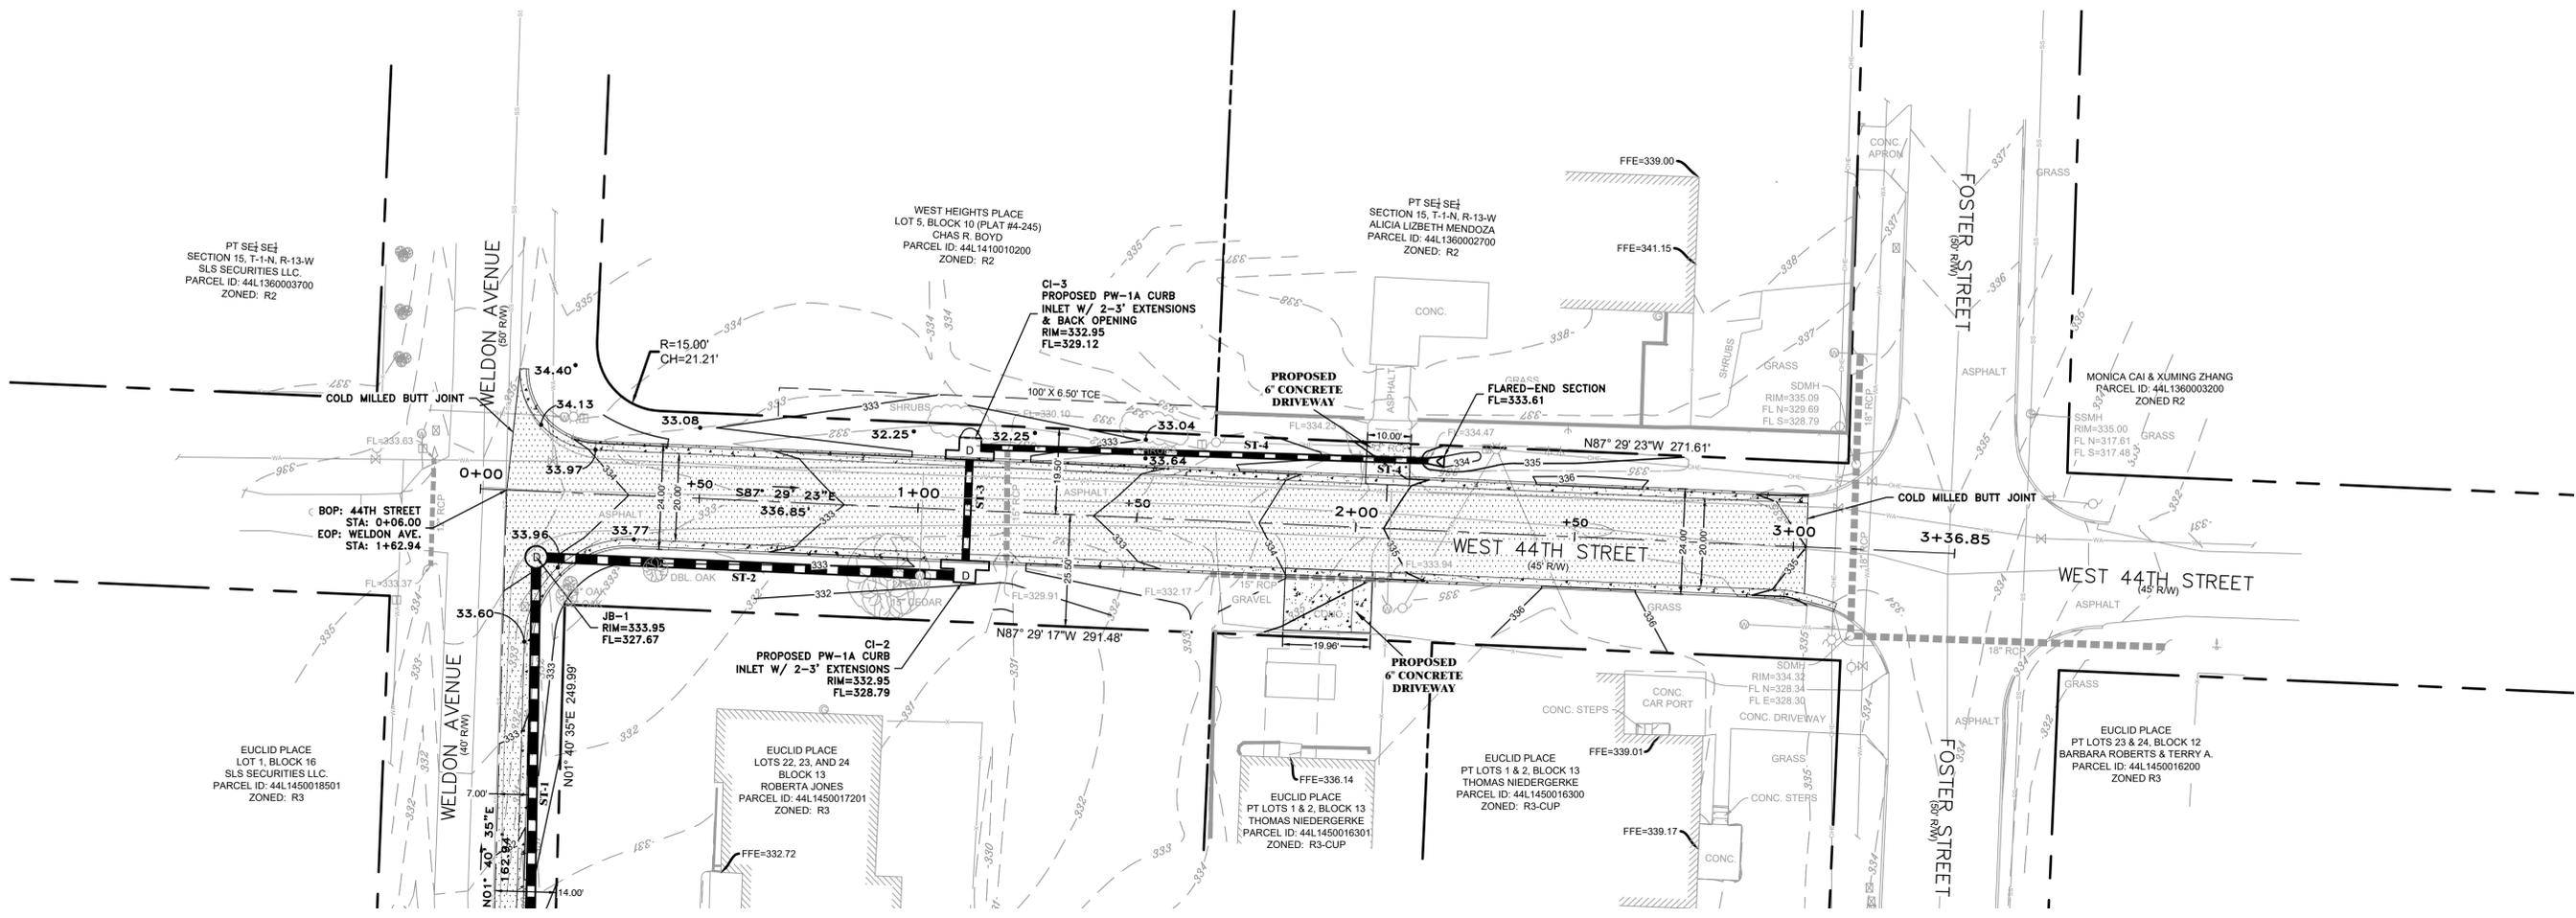

100% SUBMITTAL

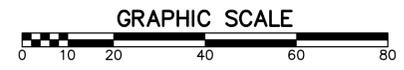

CL FG: 334.18 EDGE OF GUTTER: 333.98	CL FG: 333.67 EDGE OF GUTTER: 333.47	CL FG: 333.15 EDGE OF GUTTER: 332.95	CL FG: 332.81 EDGE OF GUTTER: 332.61	CL FG: 332.82 EDGE OF GUTTER: 332.62	CL FG: 333.19 EDGE OF GUTTER: 332.99	CL FG: 333.90 EDGE OF GUTTER: 333.70	CL FG: 334.78 EDGE OF GUTTER: 334.58	CL FG: 335.55 EDGE OF GUTTER: 335.35	CL FG: 335.87 EDGE OF GUTTER: 335.67	CL FG: 335.69 EDGE OF GUTTER: 335.49	CL FG: 335.08 EDGE OF GUTTER: 334.88
---	---	---	---	---	---	---	---	---	---	---	---

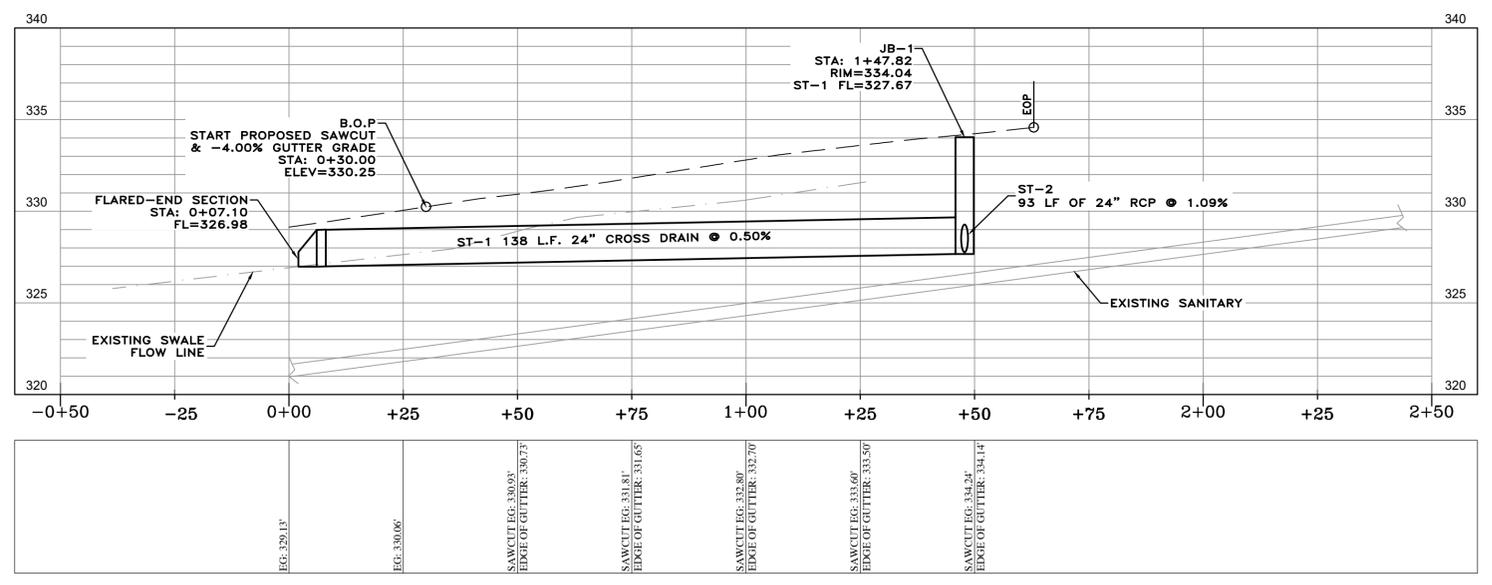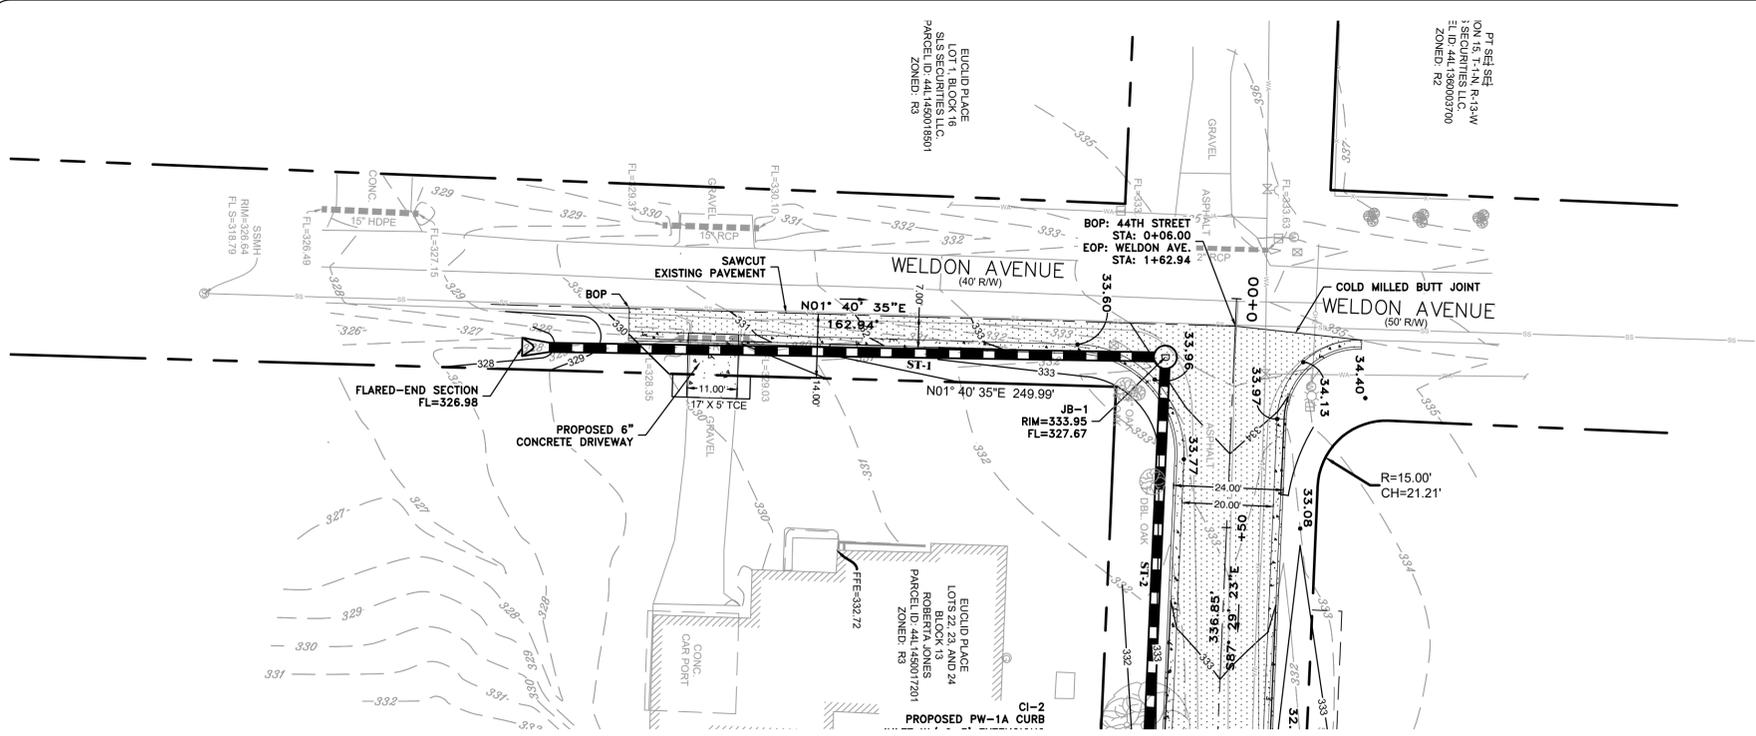


REVISIONS	DATE

CITY OF LITTLE ROCK, ARKANSAS
44TH STREET AREA IMPROVEMENTS
 WELDON AVENUE PLAN & PROFILE

DEPARTMENT OF PUBLIC WORKS
 CIVIL ENGINEERING
 701 W. MARKHAM
 LITTLE ROCK, ARKANSAS 72201



100% SUBMITTAL

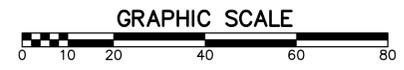

DRAWN BY
IM

DESIGNED
IM

CHECKED
BK


DATE
12/18/2025

SCALE
1:20


PROJECT NO.

SHEET NO.
C8


W. 44TH STREET
STA: 0+06.00

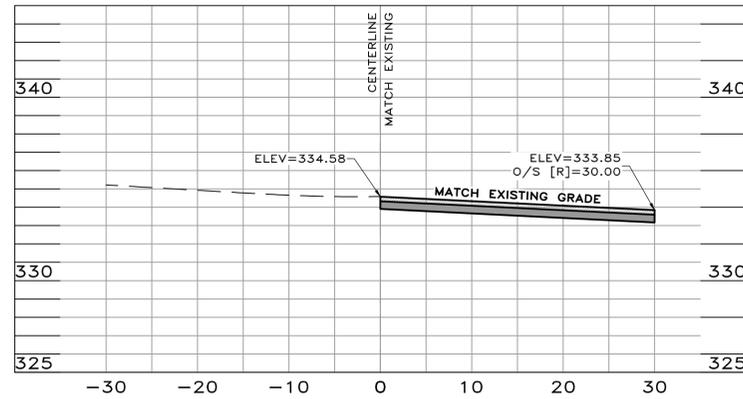


W. 44TH STREET
STA: 0+50.00

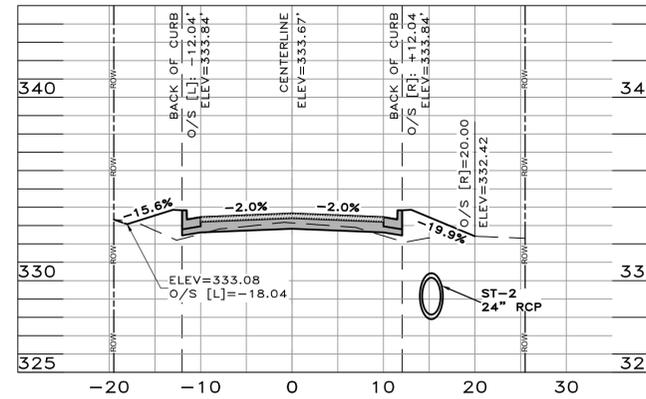


W. 44TH STREET
STA: 1+00.00

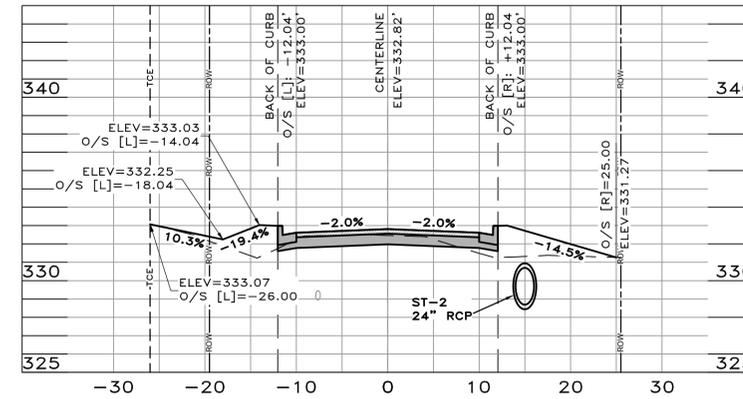


W. 44TH STREET
STA: 1+11.27

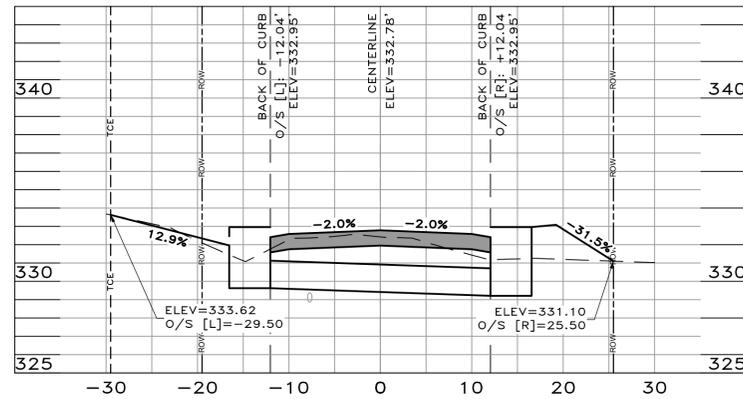


W. 44TH STREET
STA: 1+50.00

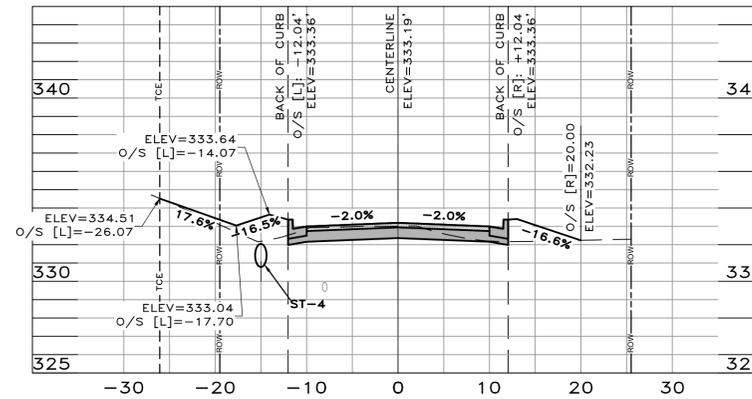


W. 44TH STREET
STA: 2+00.00

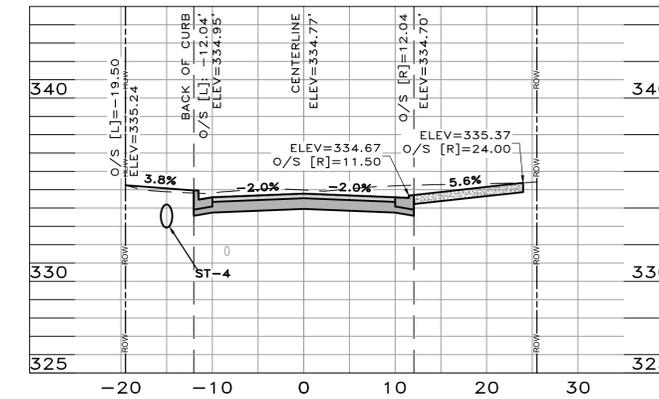


W. 44TH STREET
STA: 2+06.78

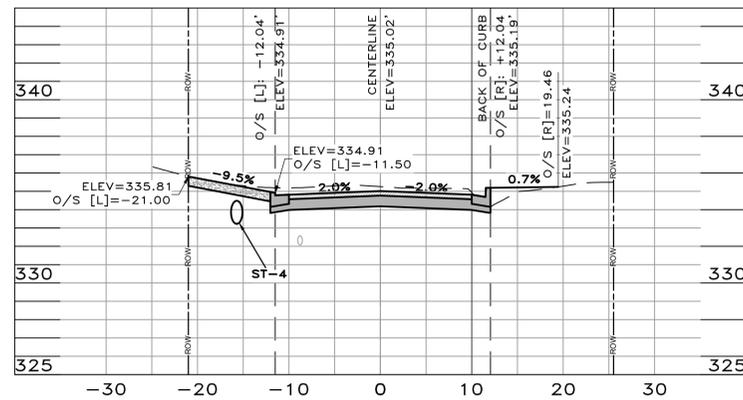

W. 44TH STREET
STA: 2+50.00

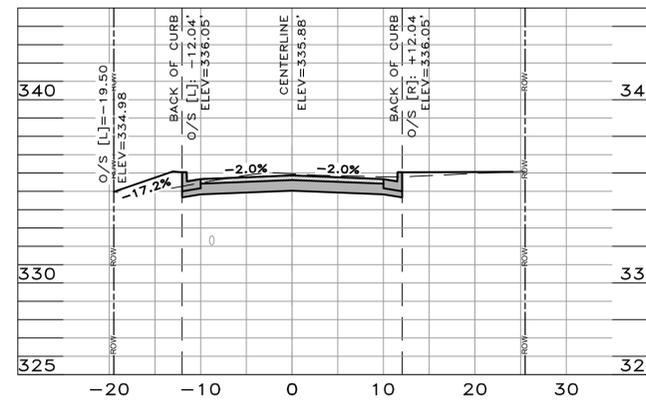

W. 44TH STREET
STA: 3+00.00

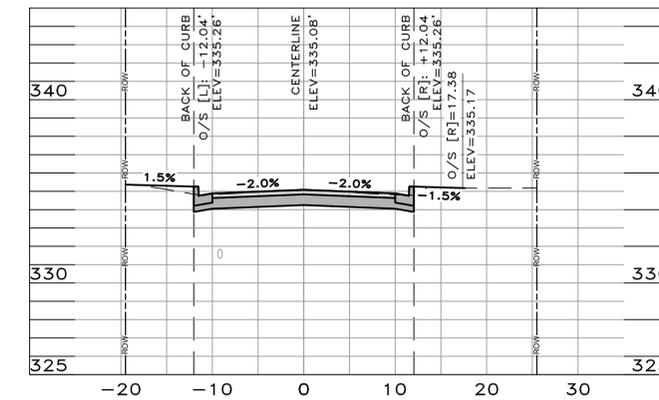

NOTE:
CROSS-SECTION VIEWS ARE DENOTED
AT A VERTICAL SCALE OF 1"=5', WITH A 1'
DELINERATION AND A HORIZONTAL SCALE
OF 1"=10' WITH A 10' DELINERATION.

100% SUBMITTAL



REVISIONS	DATE

CITY OF LITTLE ROCK, ARKANSAS
44TH STREET AREA IMPROVEMENTS
44TH STREET CROSS SECTIONS


DEPARTMENT OF PUBLIC WORKS
CIVIL ENGINEERING
701 W. MARKHAM
LITTLE ROCK, ARKANSAS 72201




DRAWN BY
IM
DESIGNED
IM
CHECKED
BK
DATE
12/18/2025
SCALE
1:10
PROJECT NO.

SHEET NO.
C9


WELDON AVE.
STA: 0+07.10

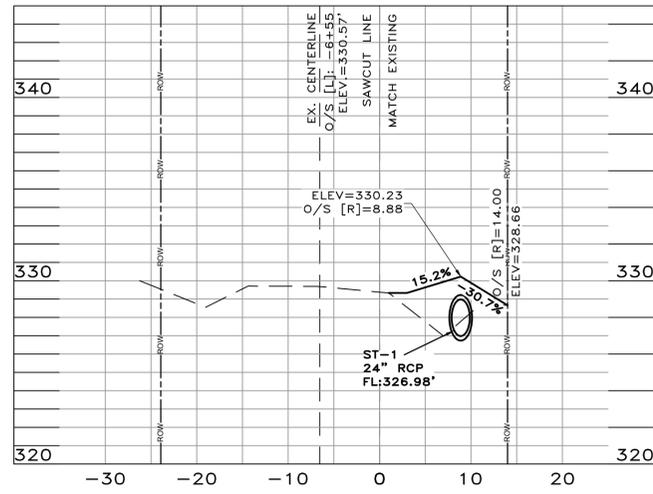


WELDON AVE.
STA: 0+30.00

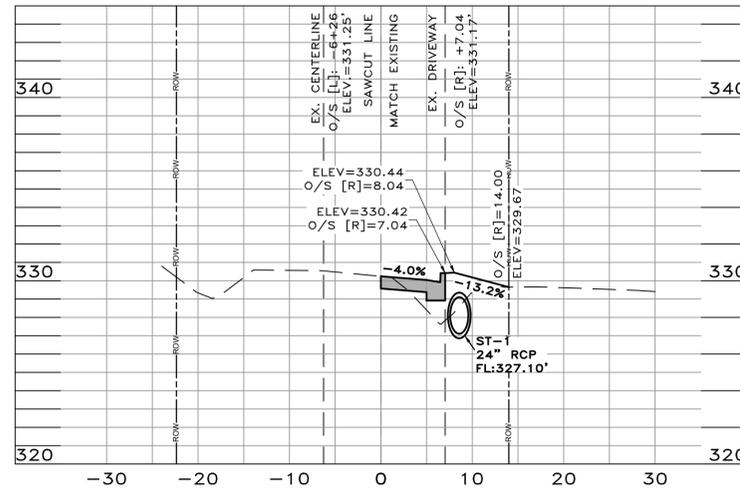

WELDON AVE.
STA: 0+50.00

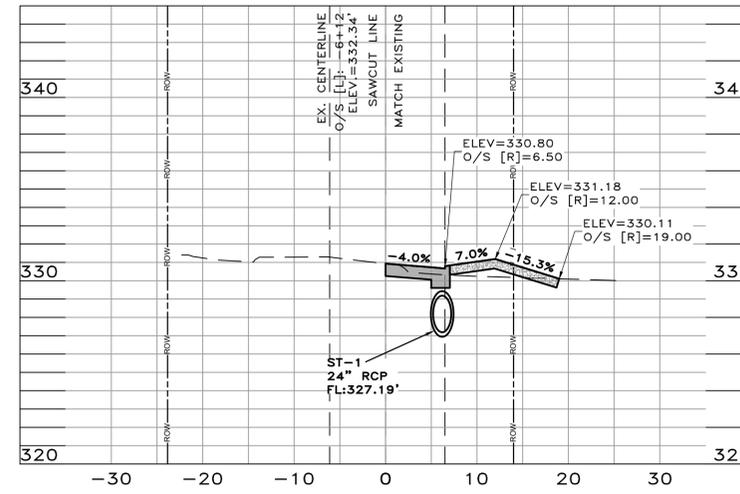

WELDON AVE.
STA: 1+00.00

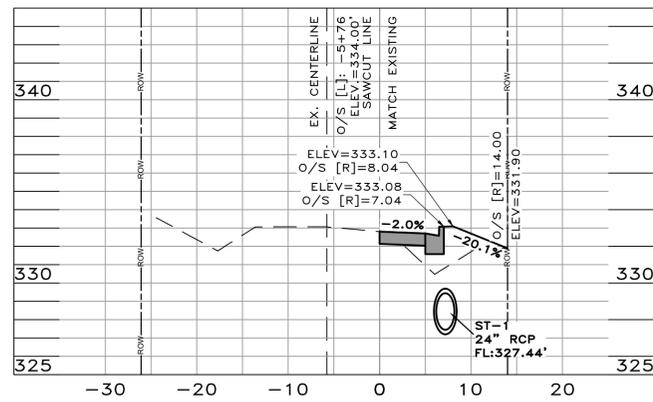

REVISIONS	DATE

CITY OF LITTLE ROCK, ARKANSAS
44TH STREET AREA IMPROVEMENTS
WELDON AVENUE CROSS SECTIONS

DEPARTMENT OF PUBLIC WORKS
CIVIL ENGINEERING
701 W. MARKHAM
LITTLE ROCK, ARKANSAS 72201



DRAWN BY
IM
DESIGNED
IM
CHECKED
BK
DATE
12/18/2025
SCALE
1:10
PROJECT NO.
SHEET NO.
C10

NOTE:
CROSS-SECTION VIEWS ARE DENOTED
AT A VERTICAL SCALE OF 1"=5', WITH A 1'
DELINEATION AND A HORIZONTAL SCALE
OF 1"=10' WITH A 10' DELINEATION.



100% SUBMITTAL



100% SUBMITTAL



REVISIONS	DATE


CITY OF LITTLE ROCK, ARKANSAS
44TH STREET AREA IMPROVEMENTS
EROSION CONTROL PHASE-1

DEPARTMENT OF PUBLIC WORKS
CIVIL ENGINEERING
701 W. MARKHAM
LITTLE ROCK, ARKANSAS 72201



DRAWN BY
IM
DESIGNED
IM
CHECKED
BK
DATE
12/18/2025
SCALE
1:20
PROJECT NO.

SHEET NO.
C11

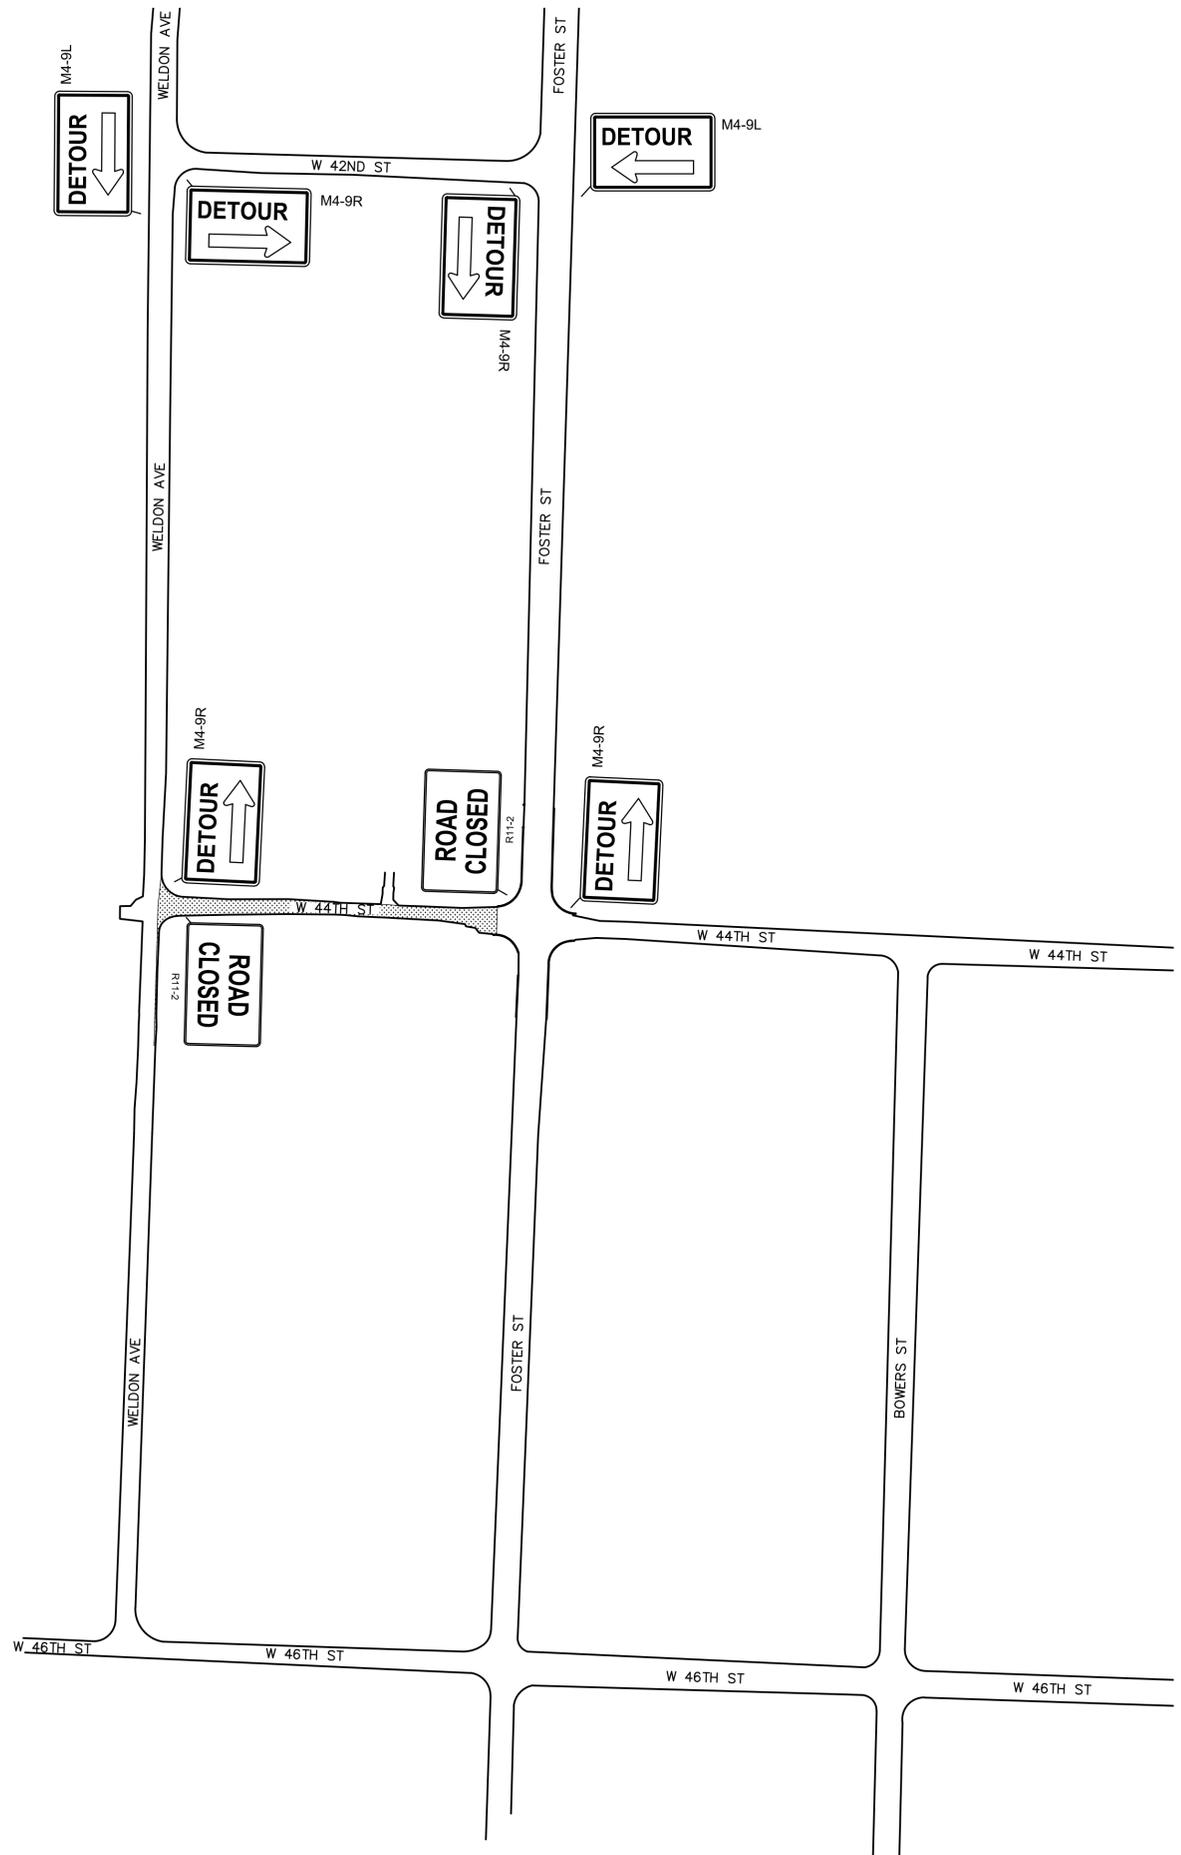

100% SUBMITTAL



REVISIONS	DATE

CITY OF LITTLE ROCK, ARKANSAS
44TH STREET AREA IMPROVEMENTS
 MAINTENANCE OF TRAFFIC PLAN

DEPARTMENT OF PUBLIC WORKS
 CIVIL ENGINEERING
 701 W. MARKHAM
 LITTLE ROCK, ARKANSAS 72201



DRAWN BY
 IM
DESIGNED
 IM
CHECKED
 BK
DATE
 12/18/2025
SCALE
 1:80
PROJECT NO.

SHEET NO.
C13