




CAP SECTION 208 CLEARING AND SNAGGING FOR STUMP CREEK, LITTLE ROCK, ARKANSAS

DRAWING INDEX	
SHEET ID	DRAWING TITLE
G-001	COVER AND DRAWING INDEX
G-002	PROJECT OVERVIEW
C-101	EXISTING CONDITION
C-102	CLEARING, GRUBBING AND SNAGGING
C-103	PLAN AND PROFILE
C-104	PLAN AND PROFILE
C-301	TYPICAL SECTION
C-302	CROSS SECTIONS
C-303	CROSS SECTIONS
C-304	CROSS SECTIONS
C-305	CROSS SECTIONS
C-501	DETAILS

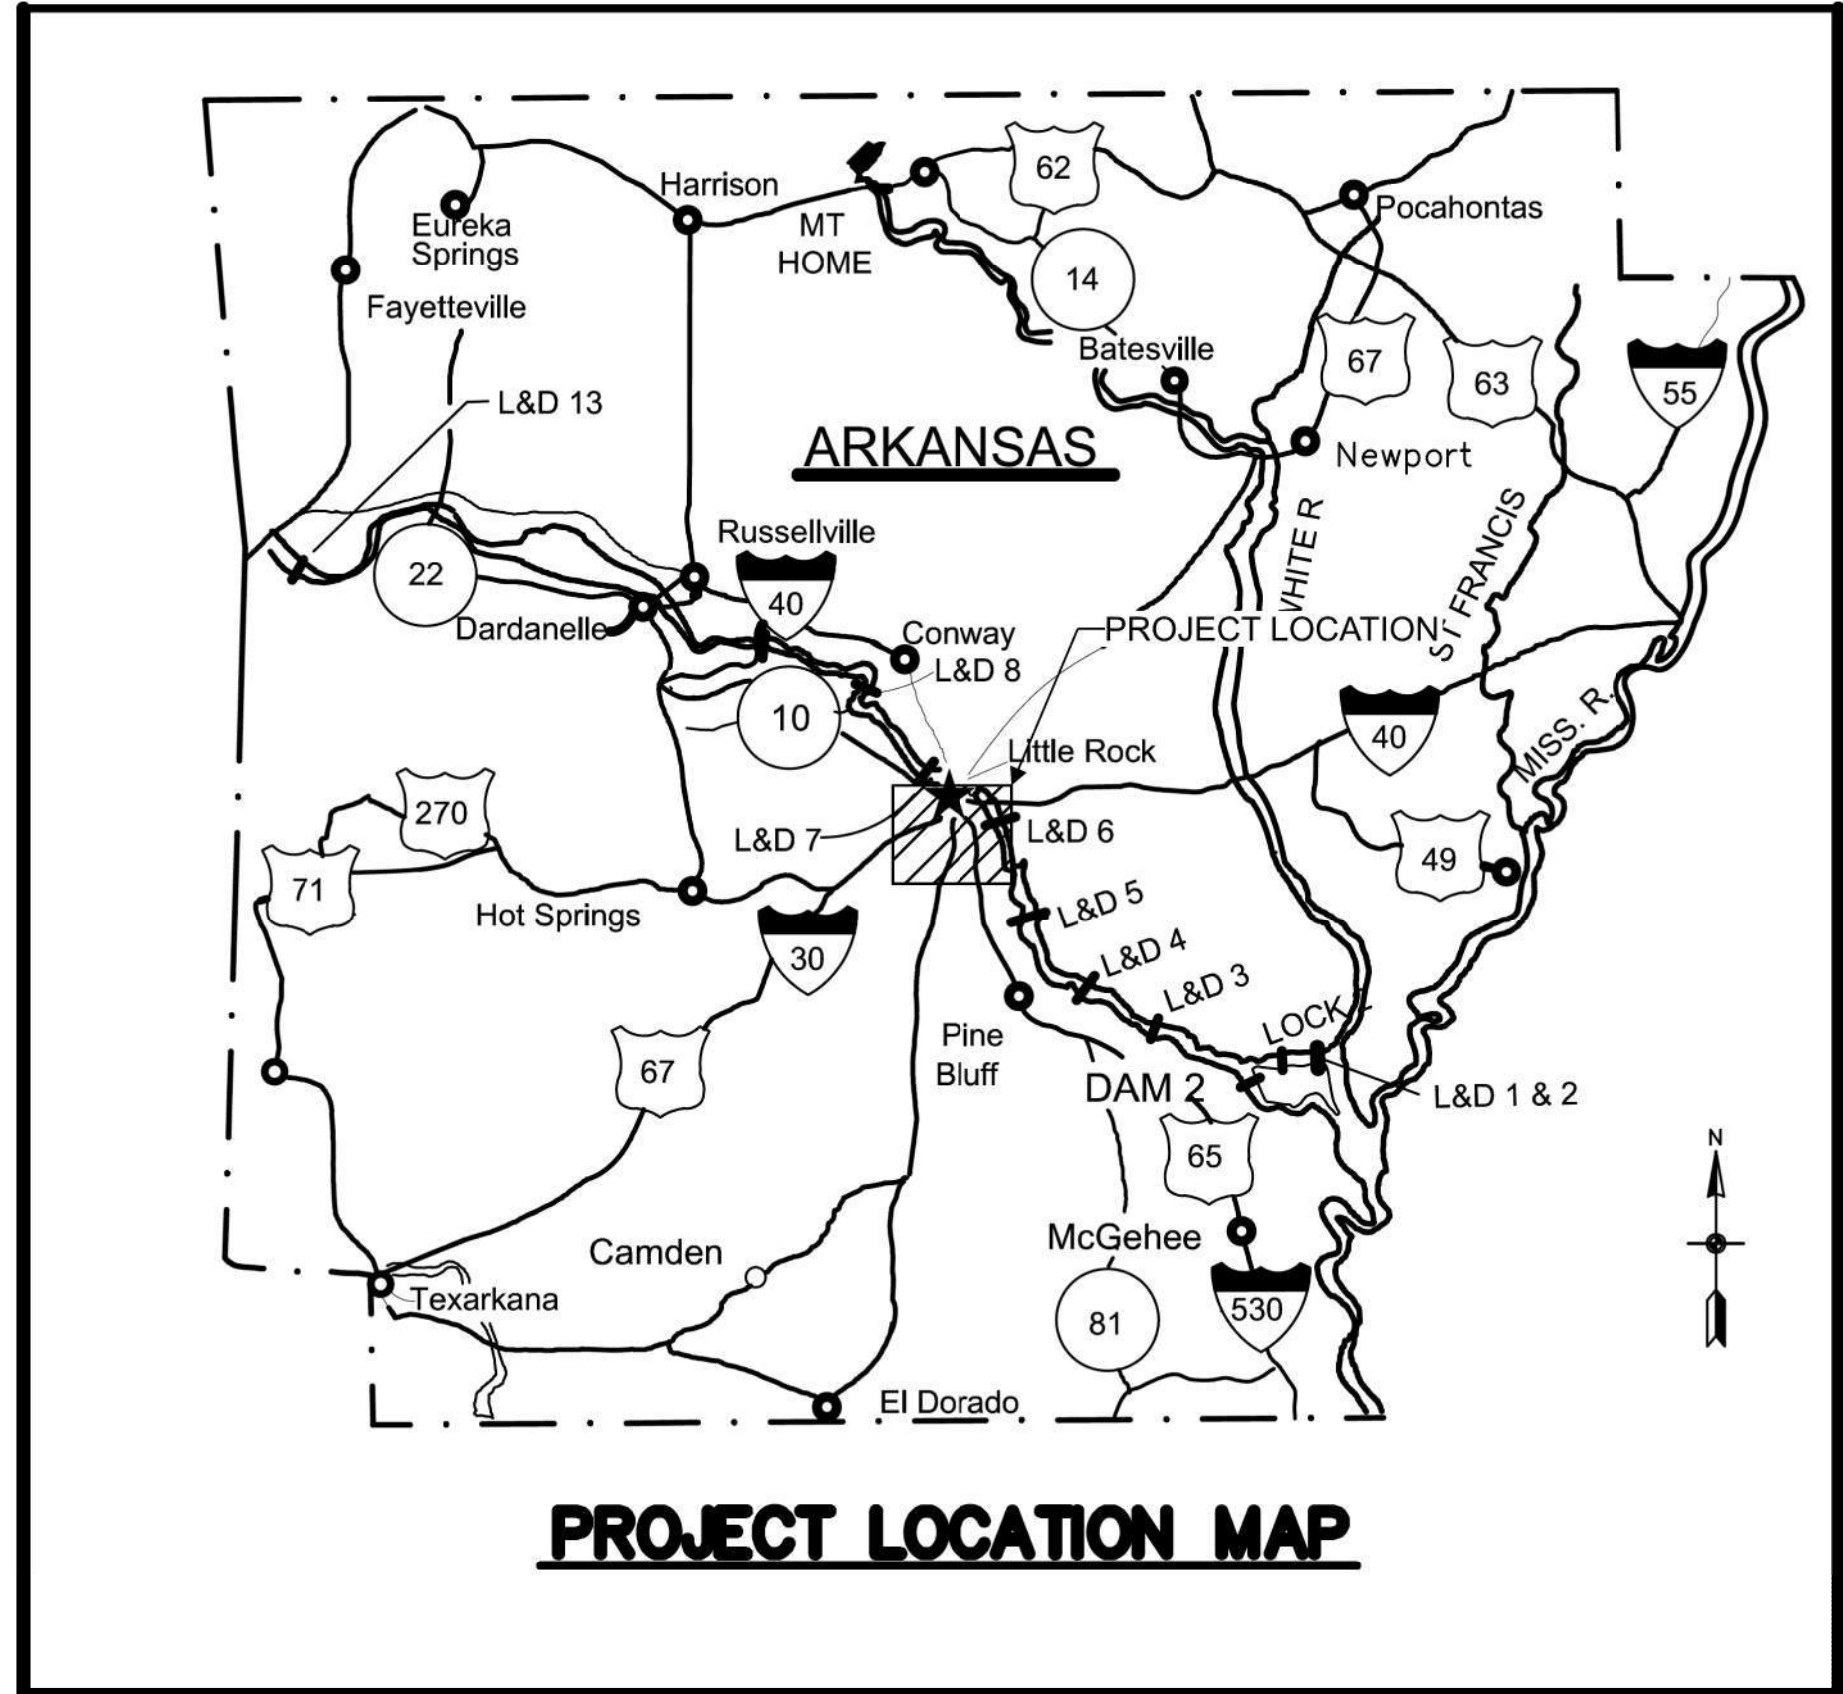

L E G E N D	U.S. HIGHWAY		
	STATE LINE		
	STATE CAPITOL		
	INTERSTATE HIGHWAY		
	PROJECT LOCATION		

SOLICITATION NO.: W9127S24RXXXX
CONTRACT NO.:
ISSUE DATE: SEPTEMBER 2025

[illegible]


U.S. ARMY CORPS OF ENGINEERS LITTLE ROCK DISTRICT LITTLE ROCK DISTRICT 700 WEST CAPITOL LITTLE ROCK, ARKANSAS	DESIGNED BY: MARNOLD JULY 2025 CHECKED BY: T. GAFFIN W017232RXXXX CONTRACT NO.: P2 NO.:	ISSUE DATE: JULY 2025 DRAWING NO.: W017232RXXXX CONTRACT NO.: P2 NO.:
	SUBMITTED BY:	FILE NAME: ANSI.D 2025-WFO001-C-001.dgn

CAP SECTION 20B CLEARING AND SNAGGING FOR
STUMP CREEK, LITTLE ROCK, ARKANSAS

COVER AND DRAWING INDEX

SHEET ID

G-001

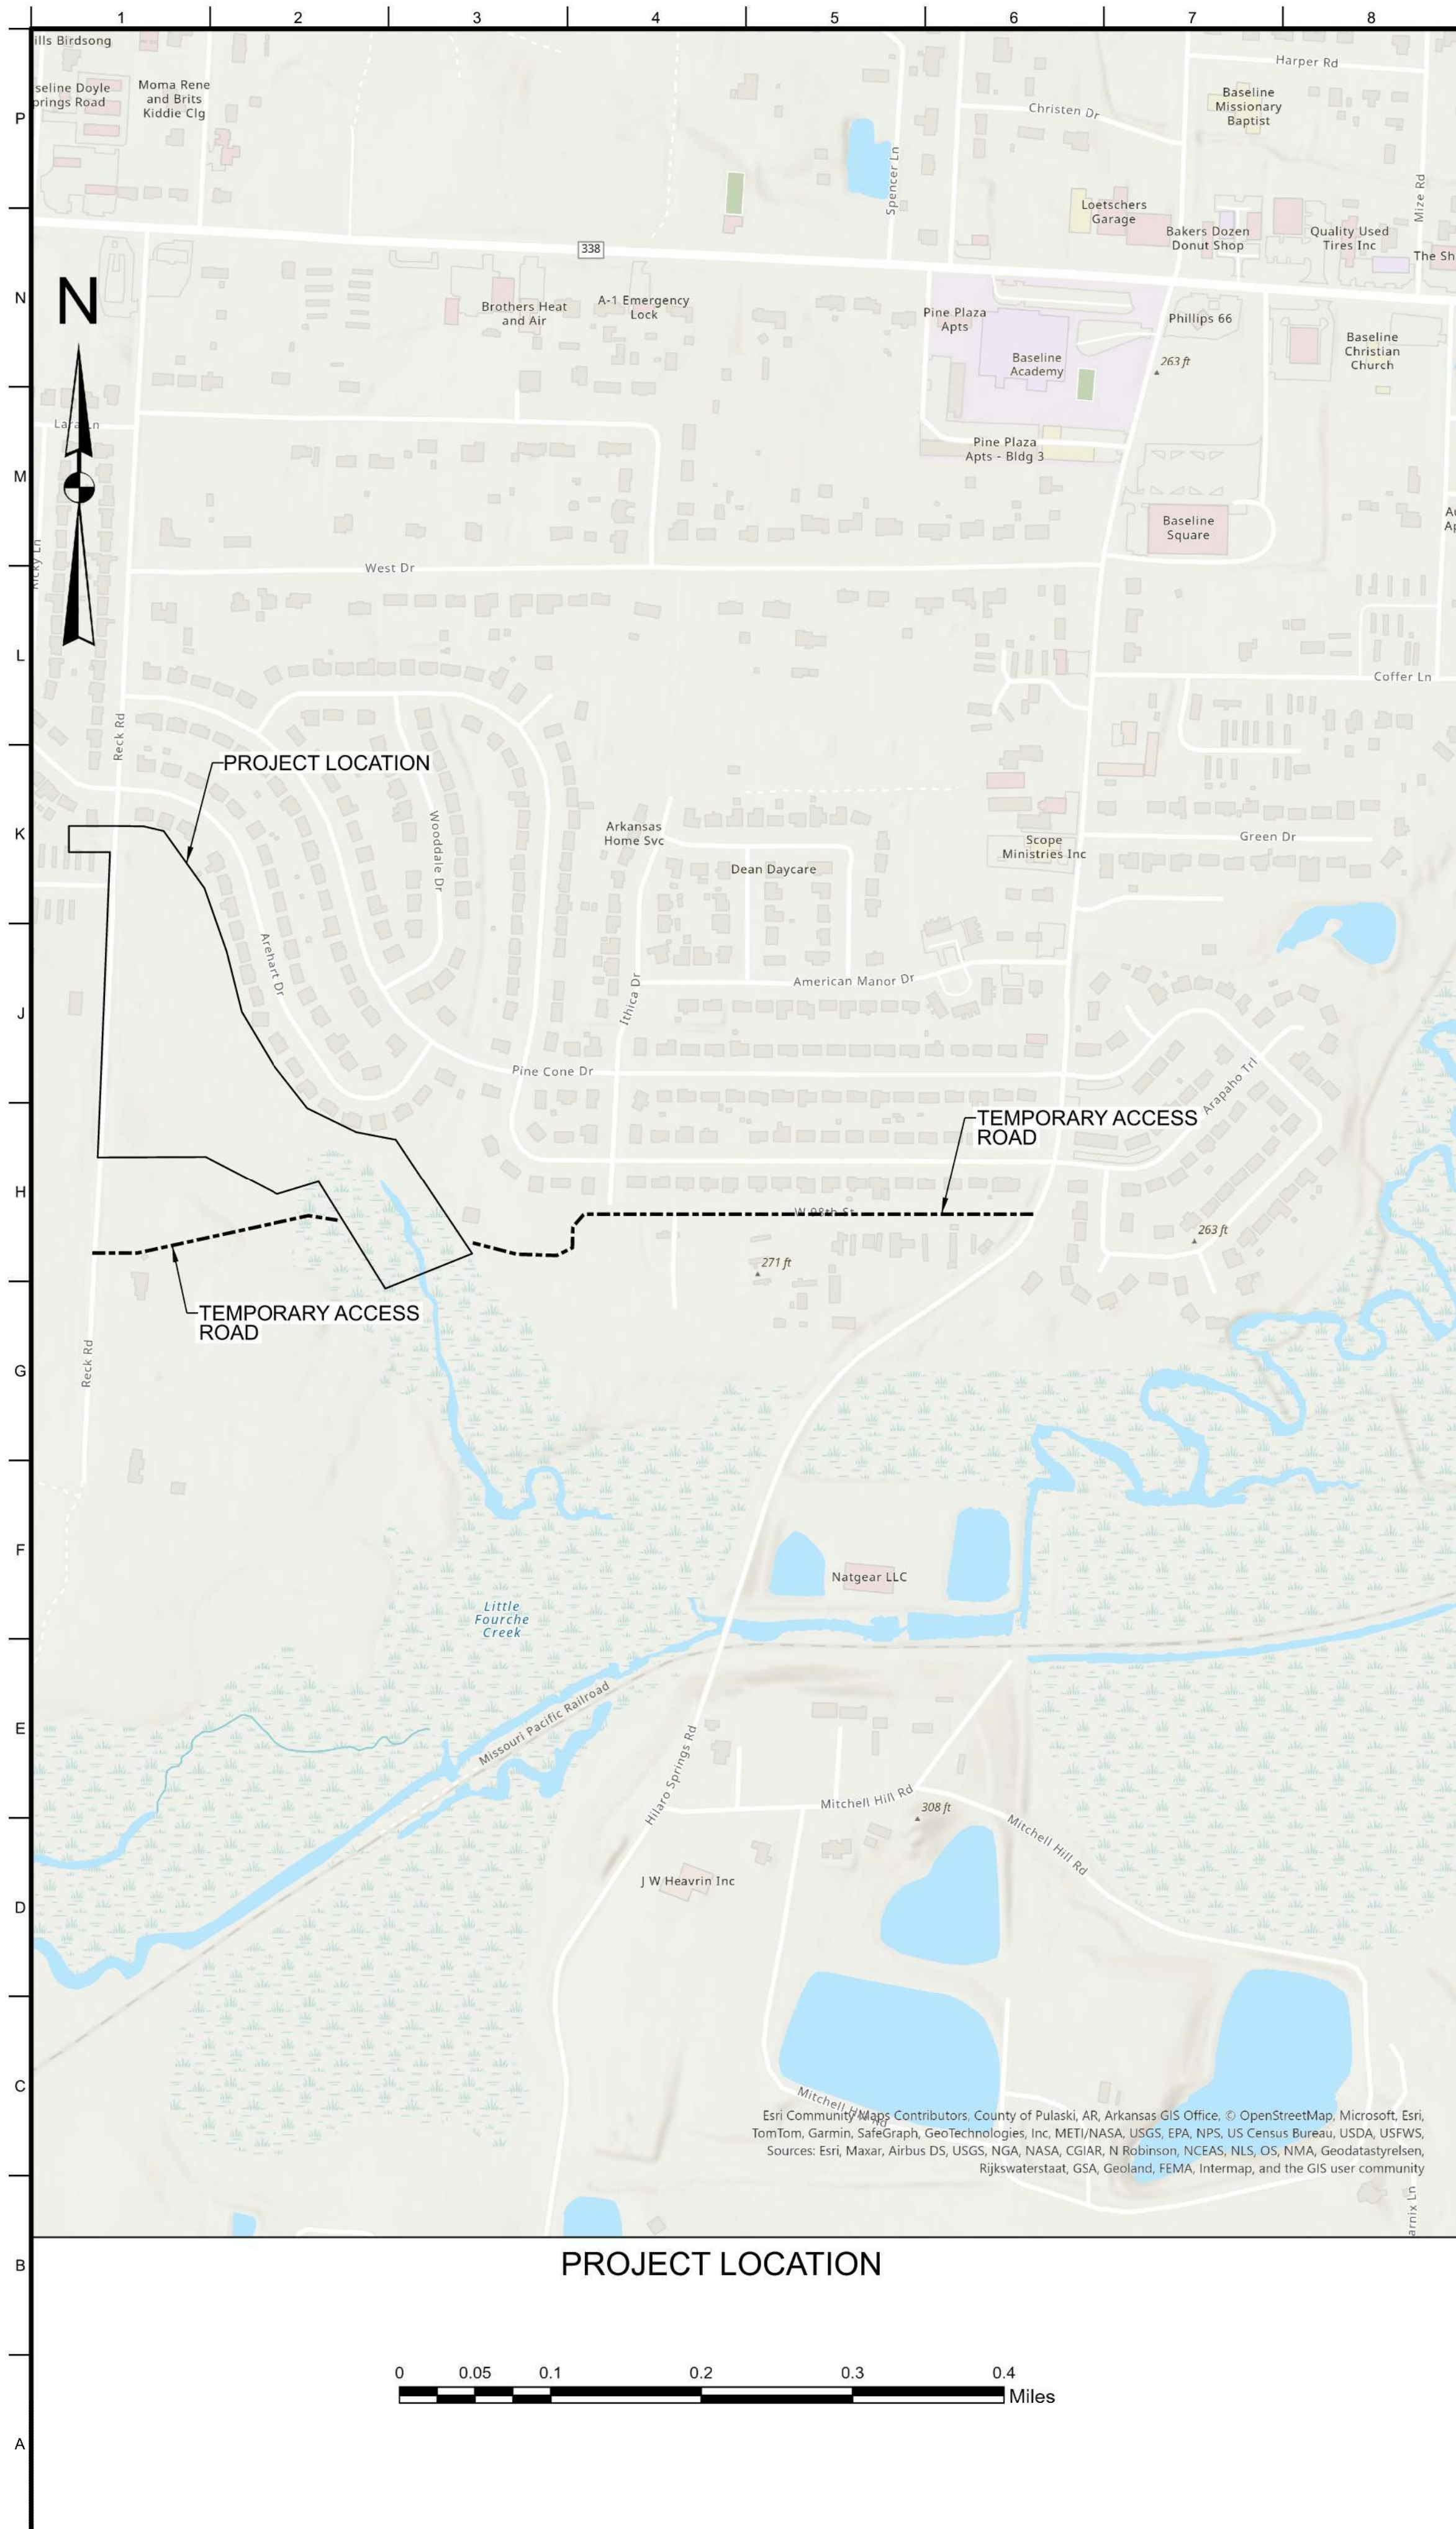


GENERAL NOTES

1. HORIZONTAL DATA WAS COMPUTED USING NORTH AMERICAN DATUM OF 1983 (NAD83) AND STATE PLANE COORDINATE SYSTEM-SPCS-ARKANSAS NORTH (0301). VERTICAL DATA WAS COMPUTED USING N.A.V.D. 88 IN U.S. SURVEY FEET. STATIONING IS BASED ON GROUND DISTANCE, WHERE GRID DISTANCE = GROUND DISTANCE X COMBINED GRID FACTOR; COMBINED GRID FACTOR = 1.00005608.
2. DO NOT BLOCK OR REDIRECT EXISTING DRAINAGE WITH EXCAVATED MATERIAL UNLESS OTHERWISE DIRECTED BY THE CONTRACTING OFFICER, PLANS OR SPECIFICATIONS.
3. ABOVE GROUND AND UNDERGROUND UTILITIES INDICATED ON THE PLANS ARE APPROXIMATE ONLY, AND THOSE INDICATED ARE NOT NECESSARILY ALL WHICH MAY EXIST ON THE PROJECT SITE. THE CONTRACTOR SHALL DETERMINE THE ACTUAL LOCATION OF ALL UTILITIES ON THE PROJECT SITE. ALL UTILITIES LOCATED AT THE SITE ARE TO REMAIN IN PLACE AND OPERATIVE DURING THE CONSTRUCTION. AT LEAST 10 DAYS BEFORE BEGINNING WORK IN THE VICINITY OF A UTILITY, THE CONTRACTOR SHALL CALL THE APPROPRIATE "CALL BEFORE YOU DIG" NUMBER LISTED IN THE SPECIFICATIONS. THE CONTRACTOR SHALL EXERCISE SPECIAL CARE WHEN WORKING IN THE VICINITY OF UTILITIES TO PREVENT DAMAGE THERETO OR INJURY TO THE CONTRACTOR'S EMPLOYEES OR OTHERS. ANY DAMAGE TO THE UTILITIES OR INTERRUPTIONS OF SERVICE OCCASIONED BY THE CONTRACTOR'S OPERATIONS SHALL BE REPAIRED AND THE SERVICE RESTORED PROMPTLY AT THE CONTRACTOR'S EXPENSE.
4. SURVEY INFORMATION PROVIDED HAS BEEN DEVELOPED FROM A CROSS-SECTION SURVEY COMPLETED IN MARCH 2025. EXISTING CONTOURS SHOWN ON SHEETS MAY NOT REFLECT SITE CONDITIONS AT TIME OF CONSTRUCTION.
5. ANY AERIAL PHOTOGRAPHY SHOWN ON SHEETS IS FOR REFERENCE ONLY AND SHOULD NOT BE USED TO DETERMINE OR ANTICIPATE SITE CONDITIONS AT THE TIME OF CONSTRUCTION.
6. GATES AND/OR FENCES ARE NOT TO BE DISTURBED, UNLESS OTHERWISE NOTED. ALL GATES AND FENCES DISTURBED BY THE CONTRACTOR SHALL BE REPLACED AT THE CONTRACTOR'S EXPENSE. APPROVAL FROM THE CONTRACTING OFFICER IS REQUIRED BEFORE ANY GATES OR FENCES ARE TO BE DISTURBED.
7. HAUL ROUTES TO AND FROM THE CONSTRUCTION AREA SHALL BE PROPOSED BY THE CONTRACTOR AND APPROVED BY THE CONTRACTING OFFICER PRIOR TO USE.
8. MULCH OR SEEDING (TEMPORARY OR PERMANENT) WILL BE APPLIED TO ALL EARTH DENUDED OF VEGETATION DUE TO CONSTRUCTION ACTIVITIES AS SPECIFIED WITH 14 DAYS OF EITHER CONSTRUCTION ACTIVITY COMPLETION OR A TEMPORARY CEASE LONGER THAN 21 DAYS. CONTRACTOR MAY USE A ROLLER TO PRESS STRAW OR MULCH INTO THE EXISTING GROUND IN ORDER TO MINIMIZE DAMAGE OR REMOVAL BY WIND OR WATER.
9. FIELD ADJUSTMENTS OF EROSION CONTROL MEASURES ARE ALLOWED AS NECESSARY TO ENSURE PROPER PLACEMENT AND FUNCTION.
10. UPON CONSTRUCTION COMPLETION AND PRIOR TO FINAL ACCEPTANCE, REMOVE TEMPORARY EROSION CONTROL FEATURES.
11. IT SHALL BE THE RESPONSIBILITY OF THE CONTRACTOR TO ENSURE ADHERENCE TO ALL FEDERAL, STATE, AND LOCAL SAFETY REGULATIONS THAT ARE APPLICABLE TO THE WORK ASSOCIATED WITH THIS CONSTRUCTION PROJECT.

TABULATION OF GEODETIC CONTROL

BENCHMARKS	COORDINATES	DESCRIPTION
		conducted a static GPS session at the project site and submitted the observational data to OPUS to establish survey control on site. The OPUS solution returned coordinates referenced to the SPC(0301 AR N).



GENERAL CROSS-REFERENCING SYMBOLS

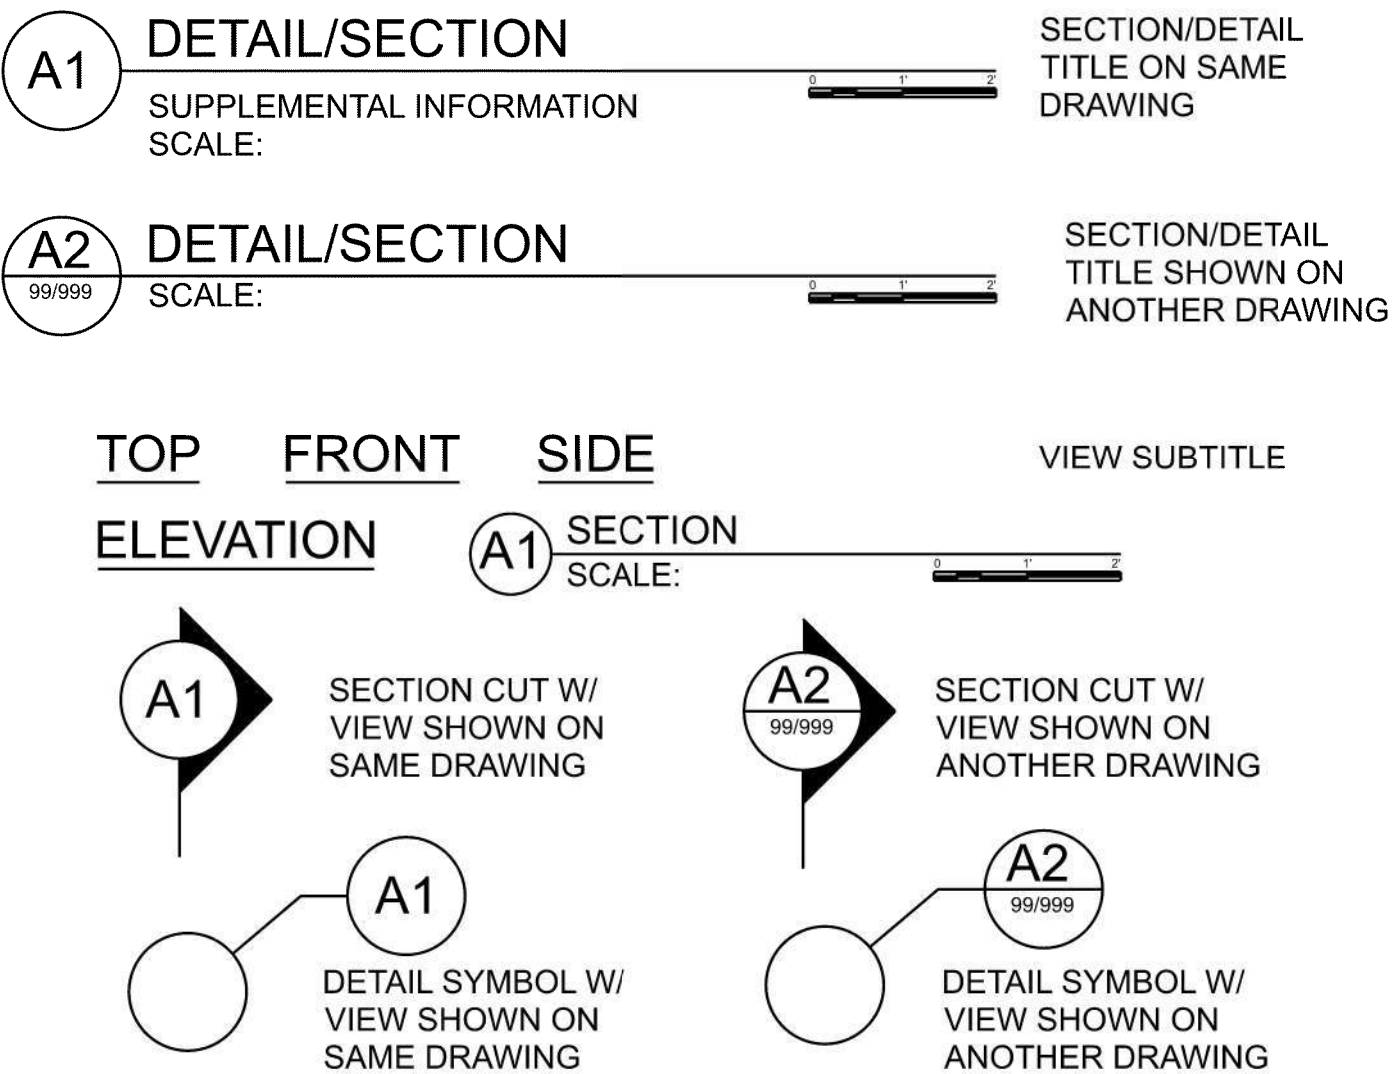

ABBREVIATIONS

AGGR	AGGREGATE	NAT	NATURAL
APPROX	APPROXIMATE	NO	NUMBER
ALT	ALTERNATE	NTS	NOT TO SCALE
ALUM	ALUMINUM	NST	NO STEEPER THAN
AVG	AVERAGE	OD	OUTSIDE DIAMETER
BOT	BOTTOM	OC	ON CENTER
CAP	CONTINUING AUTHORITIES	PP	POLYPROPYLENE PIPE
	PROGRAM	PC	POINT OF CURVE
CL or C/L	CENTER LINE	PCC	POINT OF COMPOUND CURVE
COMM	COMMUNICATION	PI	POINT OF INTERSECTION
CONC	CONCRETE	P/L	PROPERTY LINE
CPP	CORRUGATED PLASTIC PIPE	POB	POINT OF BEGINNING
CU YD	CUBIC YARD	POE	POINT OF ENDING
DAT	DATUM	PRC	POINT OF REVERSE CURVE
DEMO	DEMOLITION	PT	POINT OF TANGENCY
DET	DETAIL	QTY	QUANTITY
DIA	DIAMETER	R	RADIUS
DS	DOWNSTREAM	RTB	RIGHT TOP BANK
DWG	DRAWING	RCP	REINFORCED CONCRETE PIPE
EL./ELEV.	ELEVATION	R/W	RIGHT OF WAY
EME	EXCAVATED MATERIAL	SD	STORM DRAIN
	EMBANKMENT	SPEC	SPECIFICATIONS
EQ	EQUAL	SST	STAINLESS STEEL
EX./EXIST.	EXISTING	SHT	SHEET
FES	FLARED END SECTION	FT	FEET
FL	FLOW LINE	YD	YARD
FT	FEET	STA	STATION
GALV	GALVANIZED	STD	STANDARD
HORIZ	HORIZONTAL	STL	STEEL
HT	HEIGHT	TC	TOP OF CONCRETE
ID	INSIDE DIAMETER	TYP	TYPICAL
INV	INVERT	UNO	UNLESS NOTED OTHERWISE
IP	IRON PIPE	VERT	VERTICAL
LAT	LATITUDE	VOL	VOLUME
LONG	LONGITUDE	WTH	WIDTH
L/W	LANDWARD	WM	WATER MAIN
LTB	LEFT TOP BANK		
MATL	MATERIAL(S)		
MAX	MAXIMUM		
MH	MANHOLE		
MIN	MINIMUM		
MISC	MISCELLANEOUS		
N	NORTH		

GENERAL LEGEND

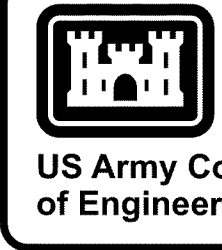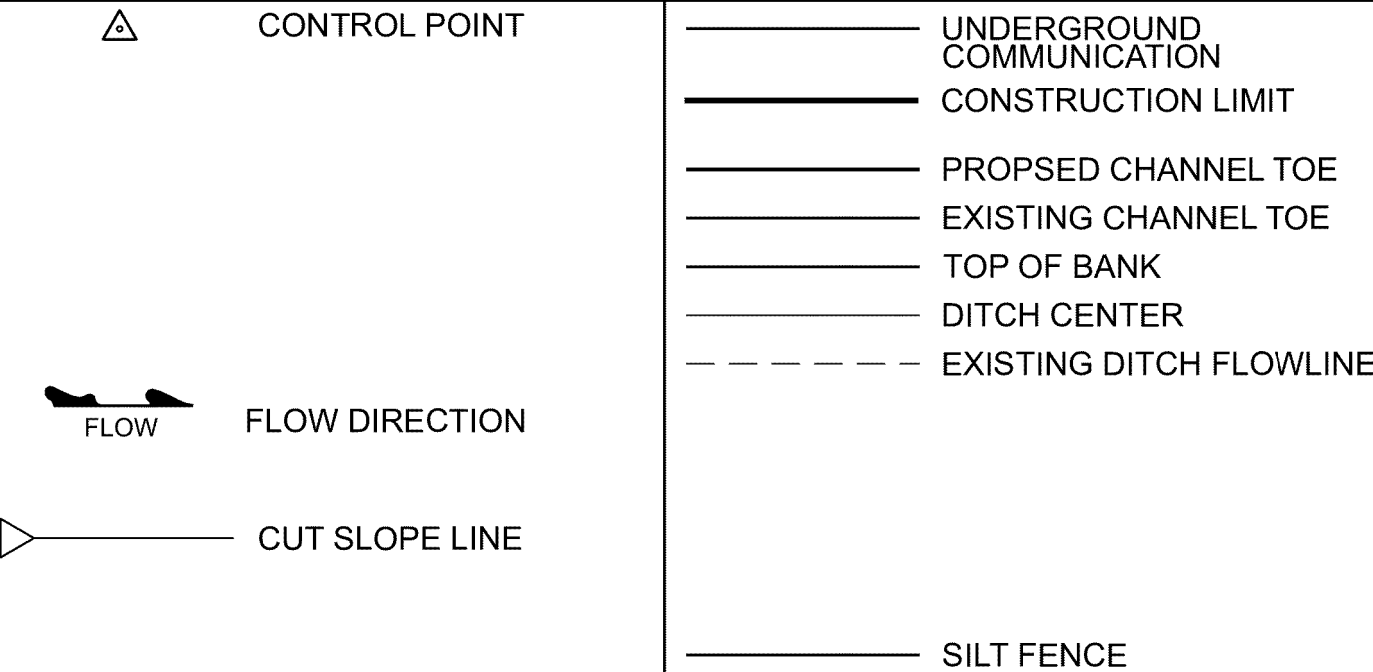[illegible]



U.S. ARMY CORPS OF ENGINEERS		ISSUE DATE:	
LITTLE ROCK DISTRICT		JULY 2025	
700 WEST CAPITOL		PROJECT NO.:	
LITTLE ROCK, ARKANSAS		W9127355ER00XX	
		CHECKED BY:	
		A. BROWN	
		SUBMITTED BY:	
		A. BROWN	
		P2 NO.:	
		FILE NAME:	
		2025 WFO001	
		ANSI D	
		G-002.dgn	

CAP SECTION 208 CLEARING AND SNAGGING FOR
STUMP CREEK, LITTLE ROCK, ARKANSAS



PROJECT OVERVIEW

SHEET ID

G-002

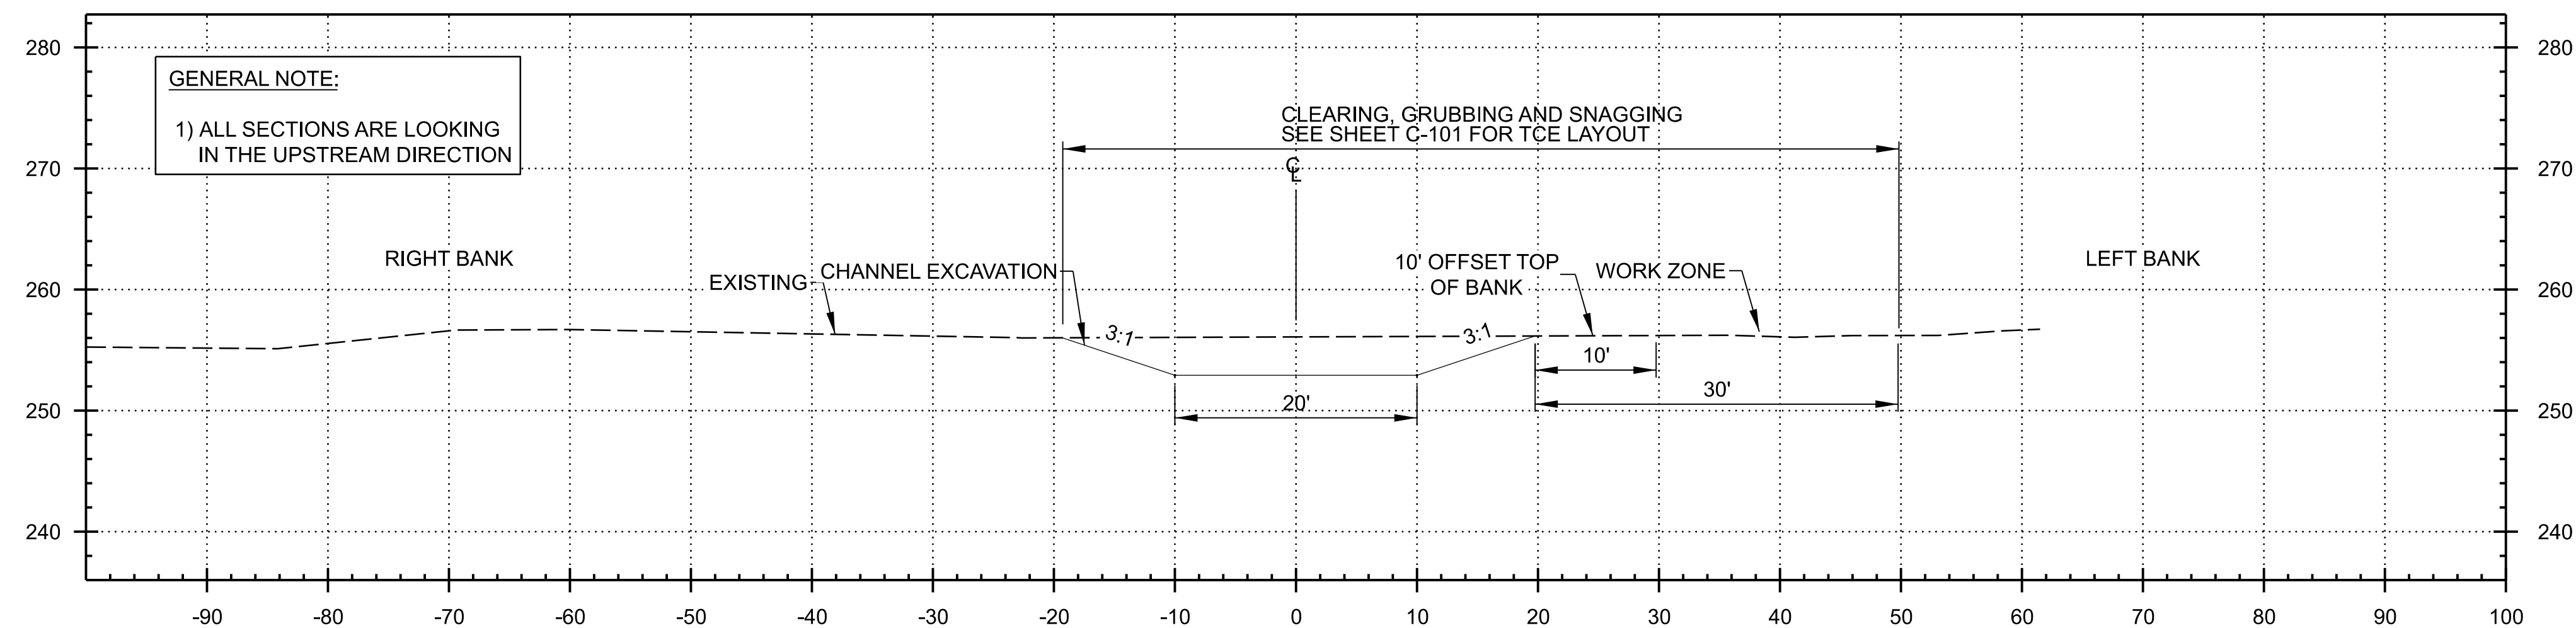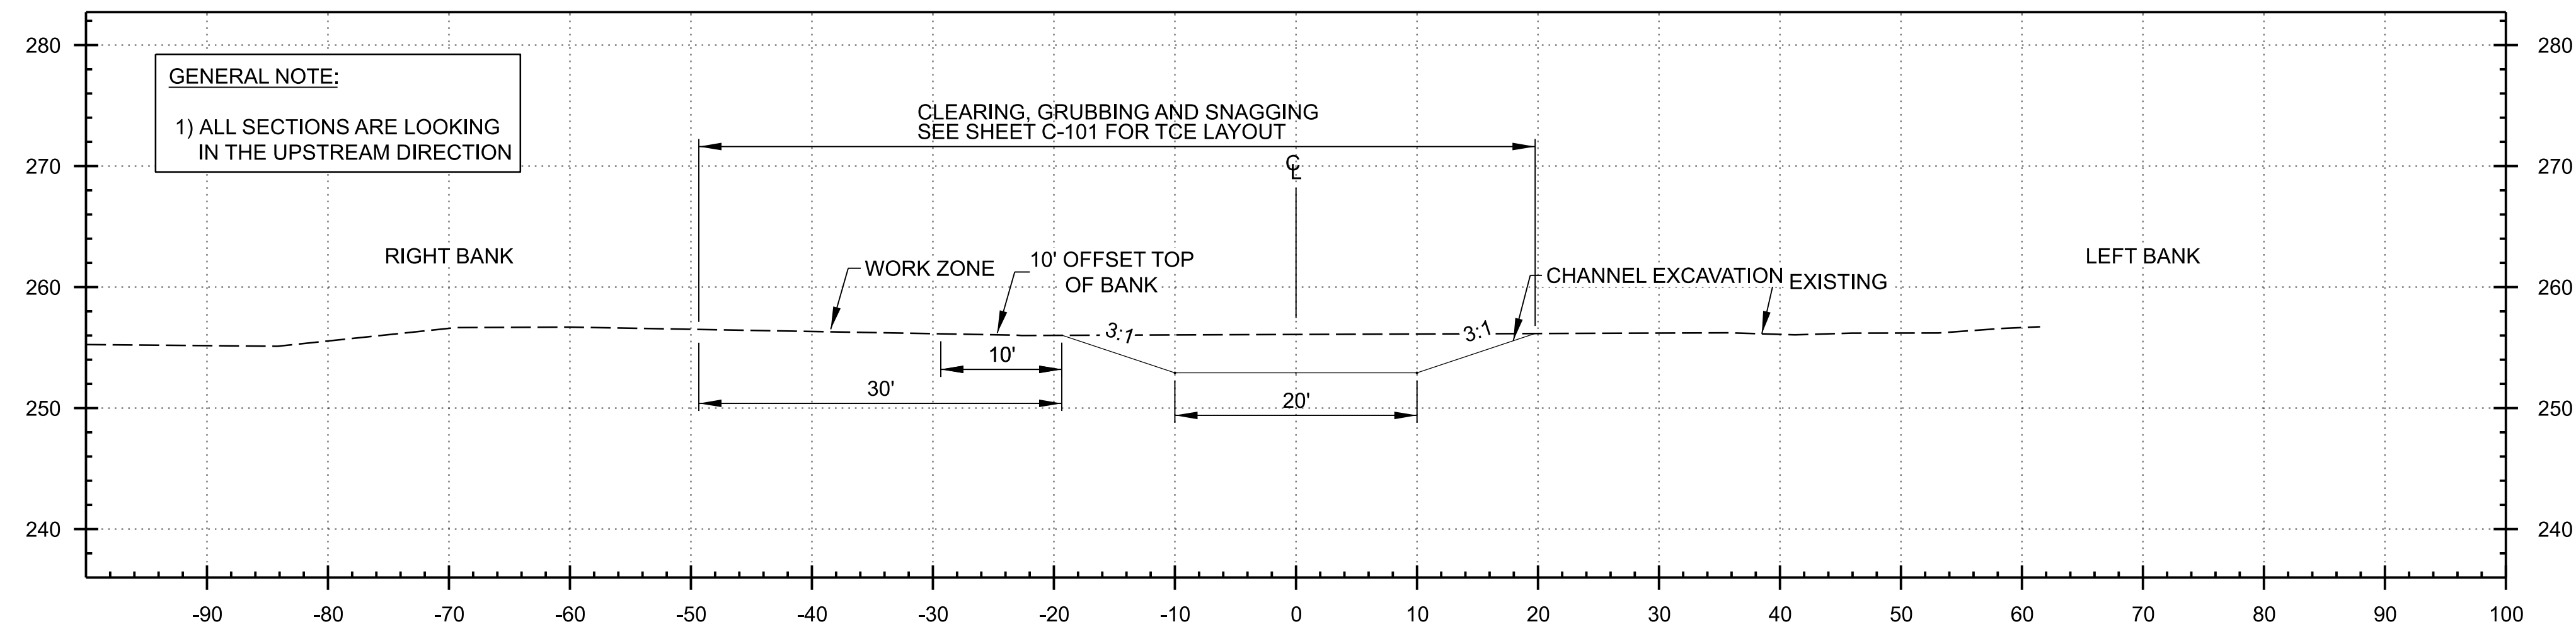

A1 **TYPICAL SECTION**
SCALE: 1" = 10' HORIZONTAL, 1" = 10' VERTICAL

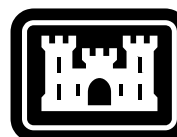 

US Army Corps
of Engineers®









[illegible]

U.S. ARMY CORPS OF ENGINEERS LITTLE ROCK DISTRICT 700 WEST CAPITOL LITTLE ROCK, ARKANSAS	DESIGNED BY:	ISSUE DATE:
	DRAWN BY:	SOLUTION NO.:
	CHECKED BY:	W9127529RXXX
		CONTRACT NO.:
	SUBMITTED BY:	P2 NO.:
	SIZE:	FILE NAME:

CAP SECTION 208 CLEARING AND SMAGGING FOR
STUMP CREEK, LITTLE ROCK, ARKANSAS

SHEET ID


C-301

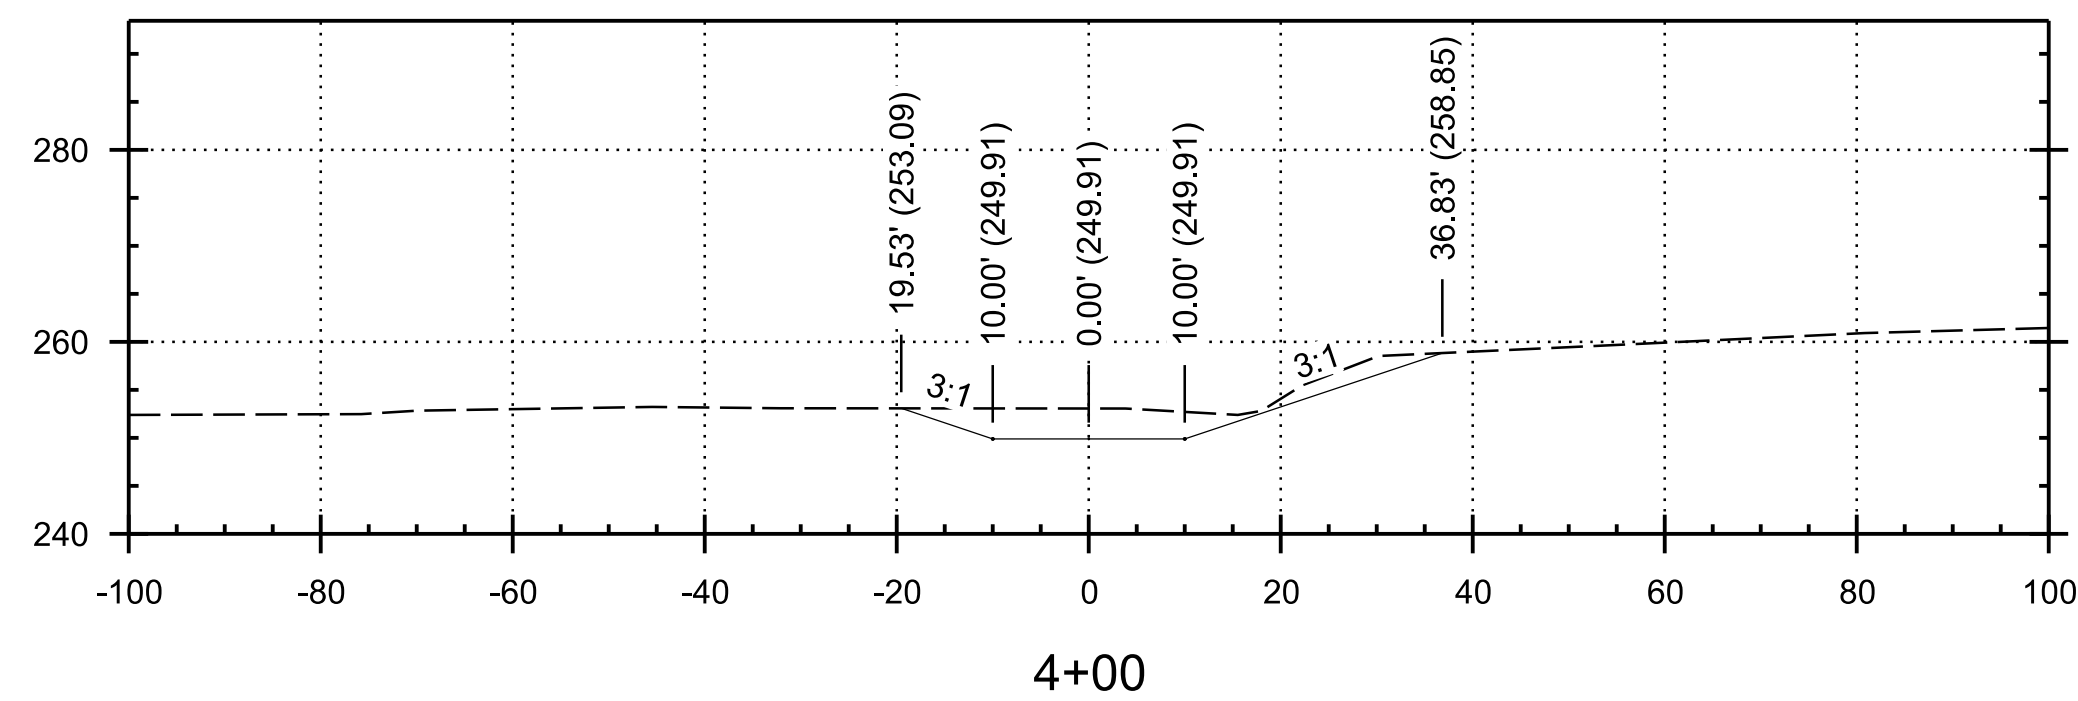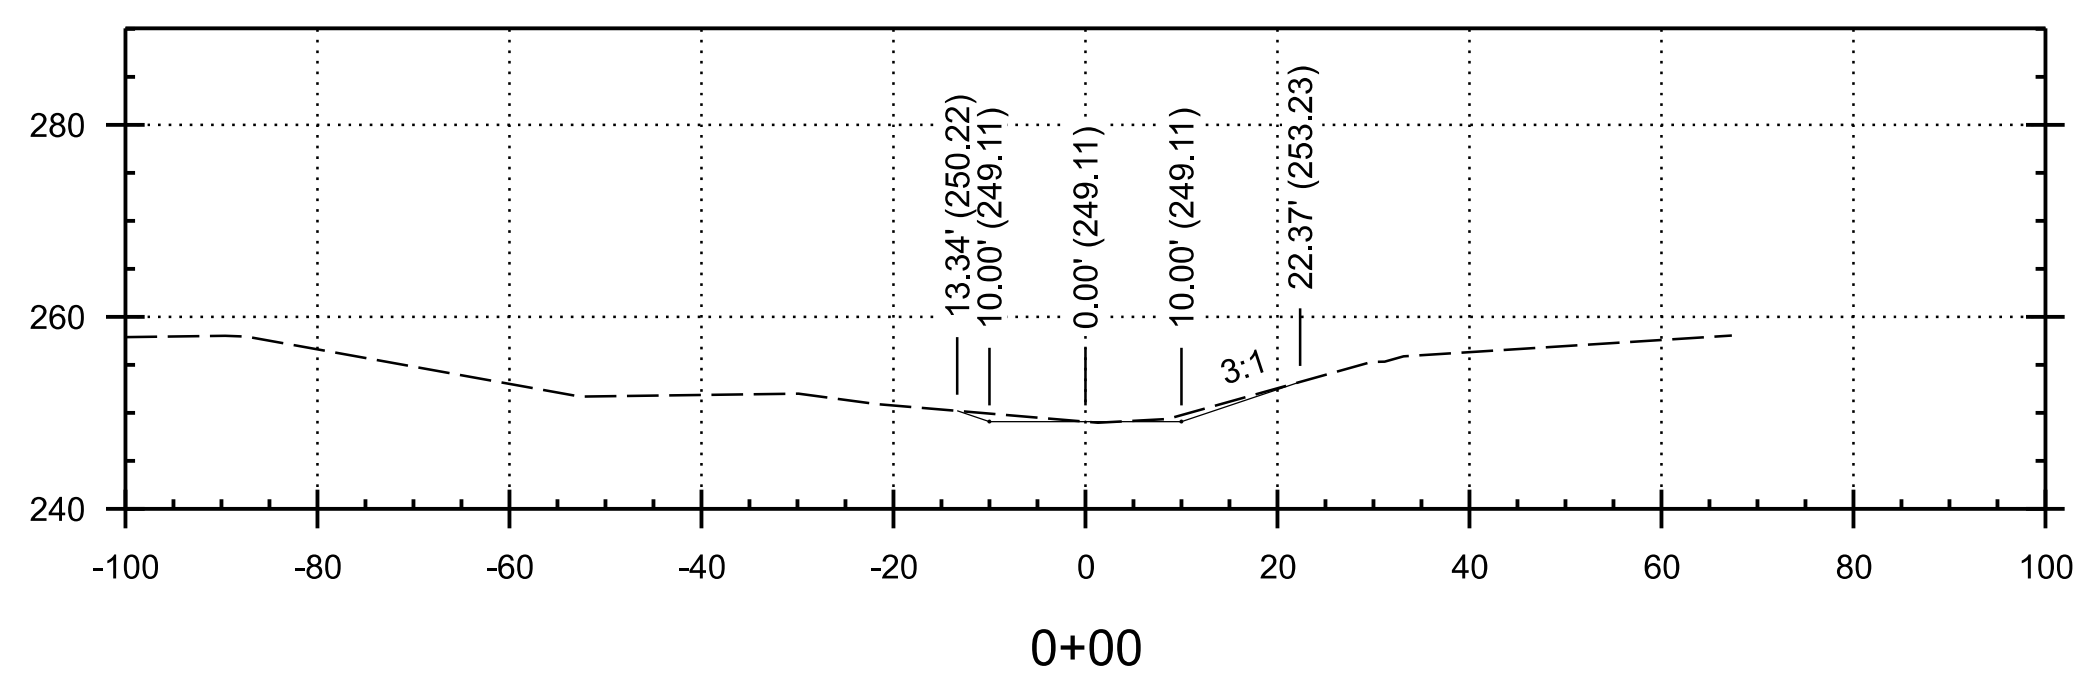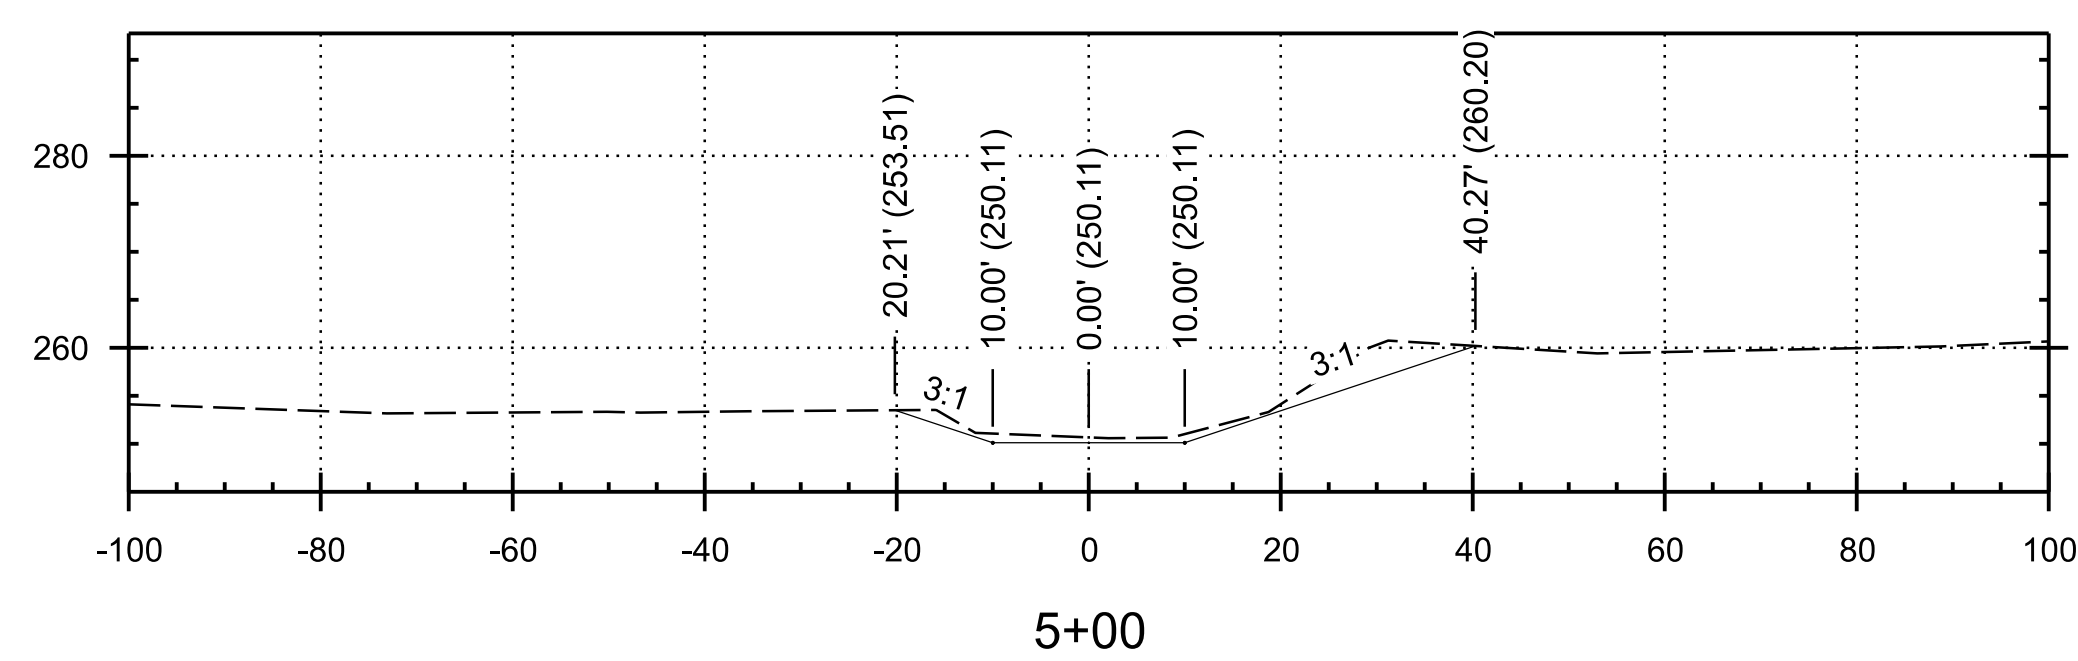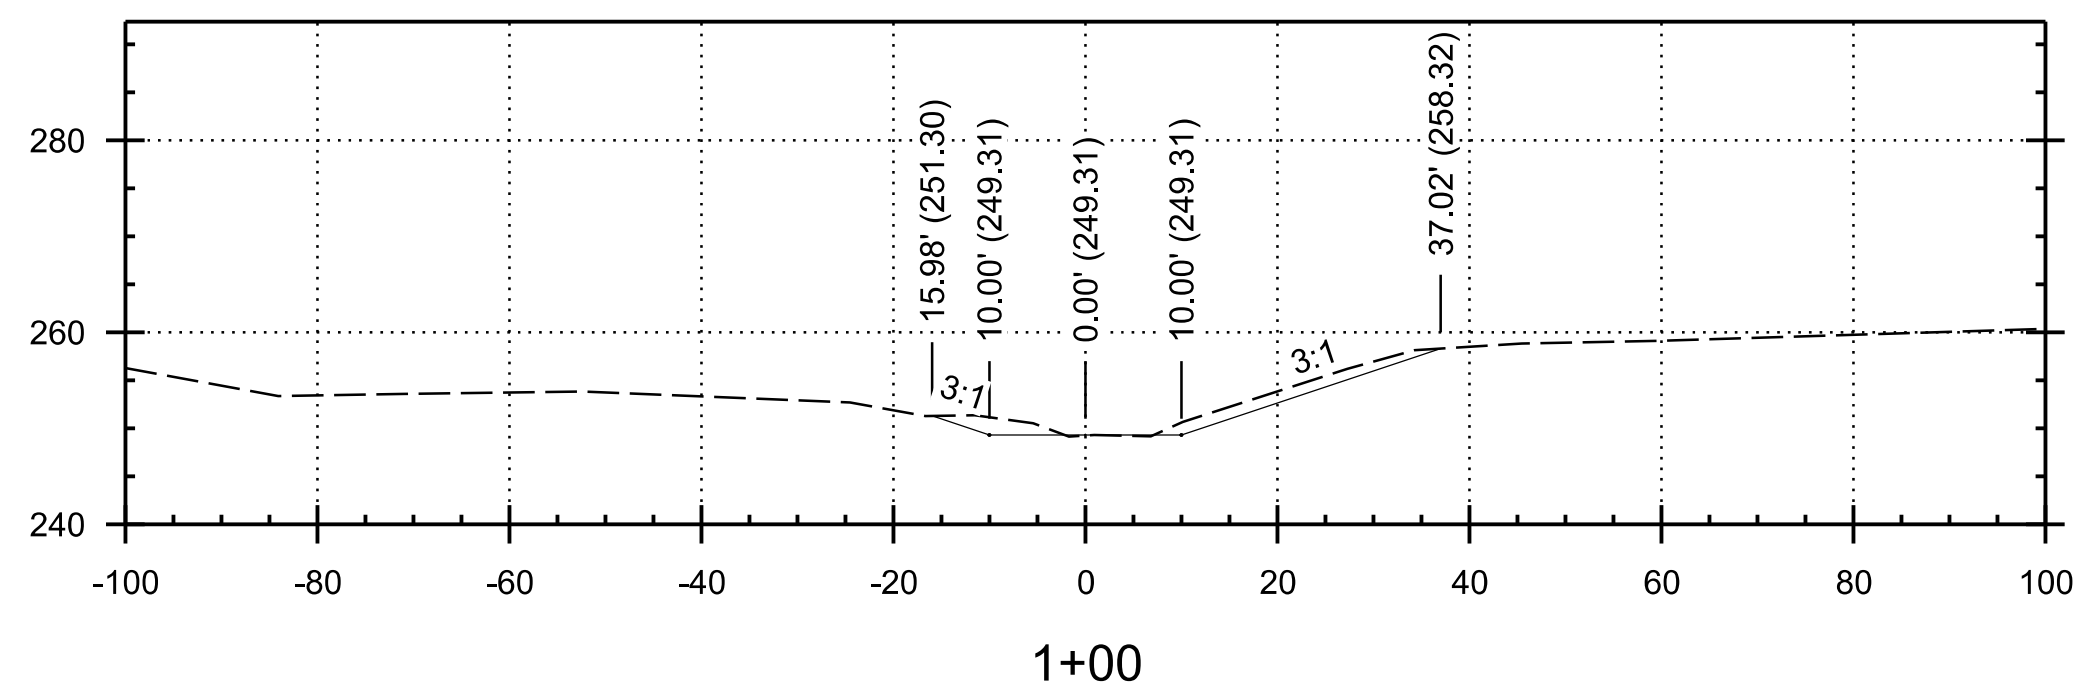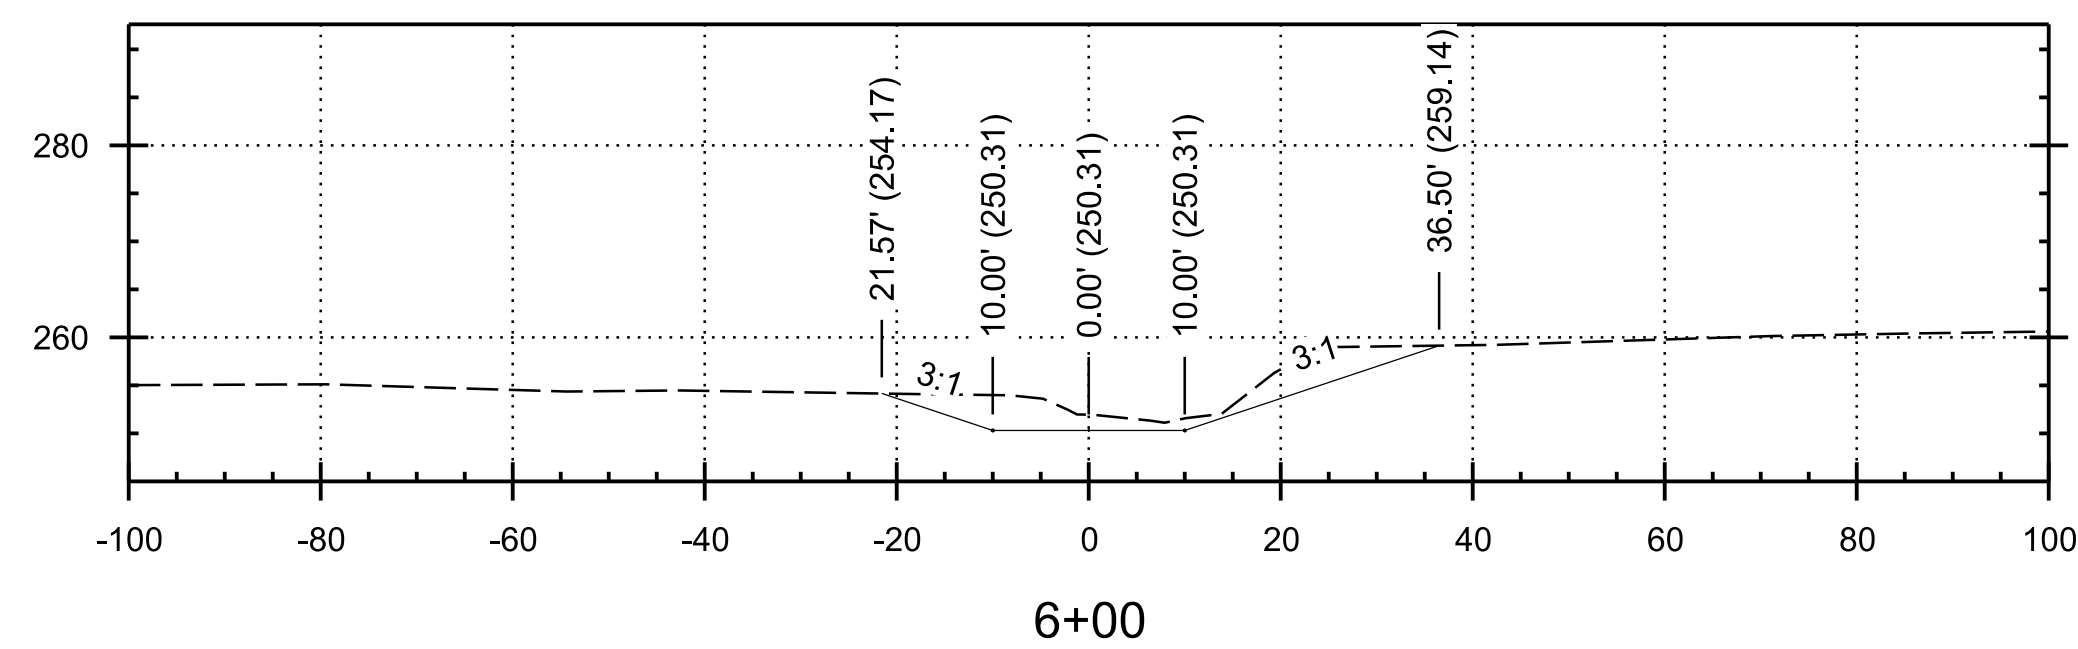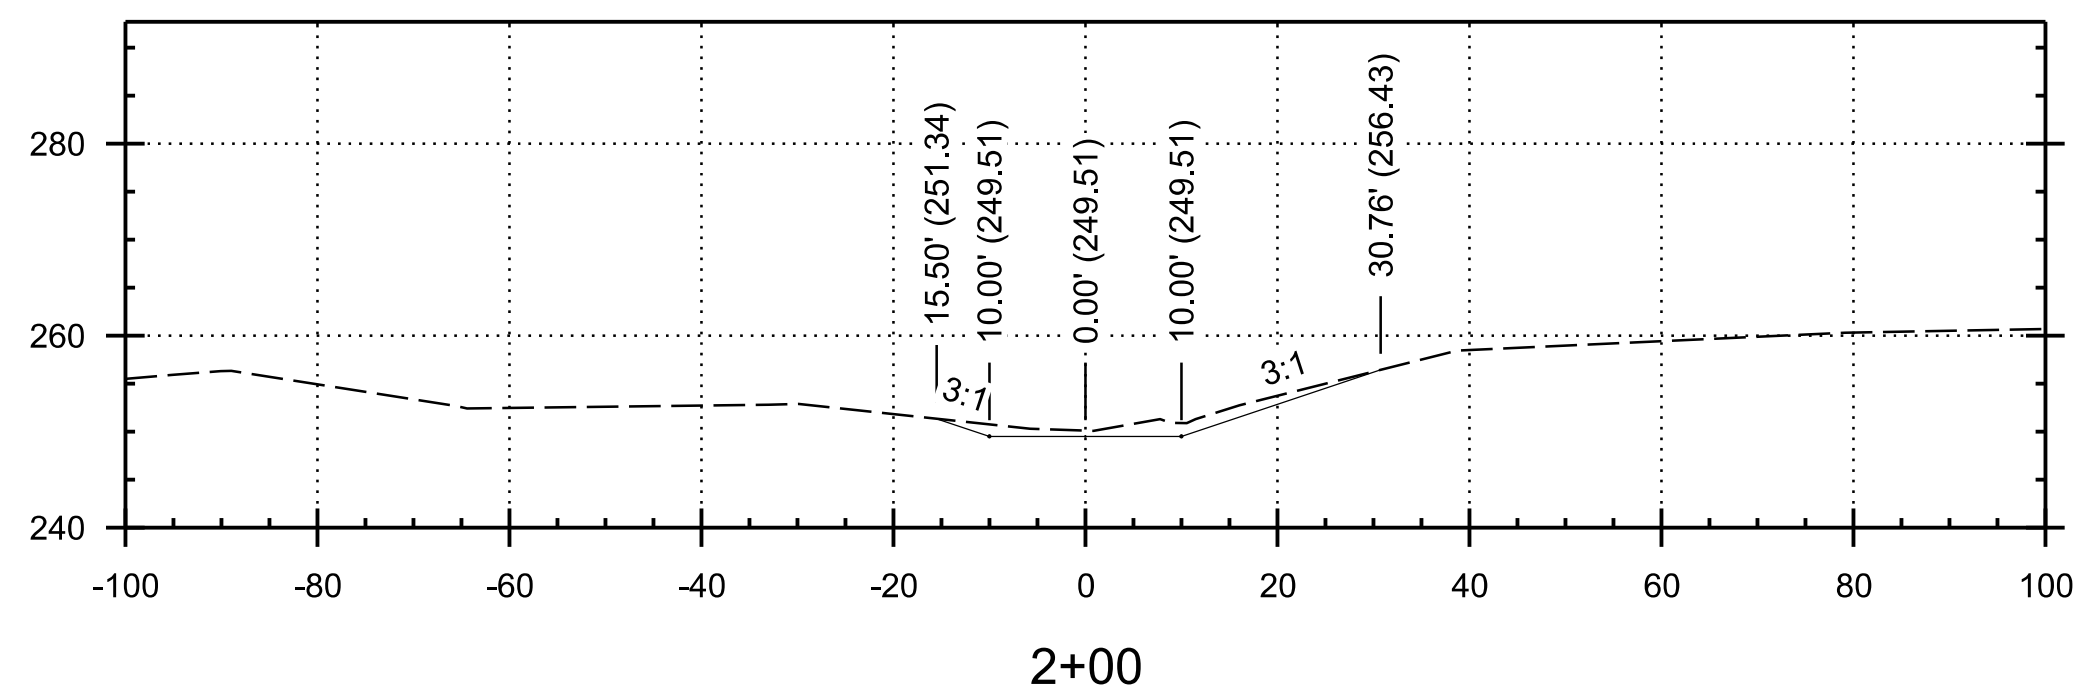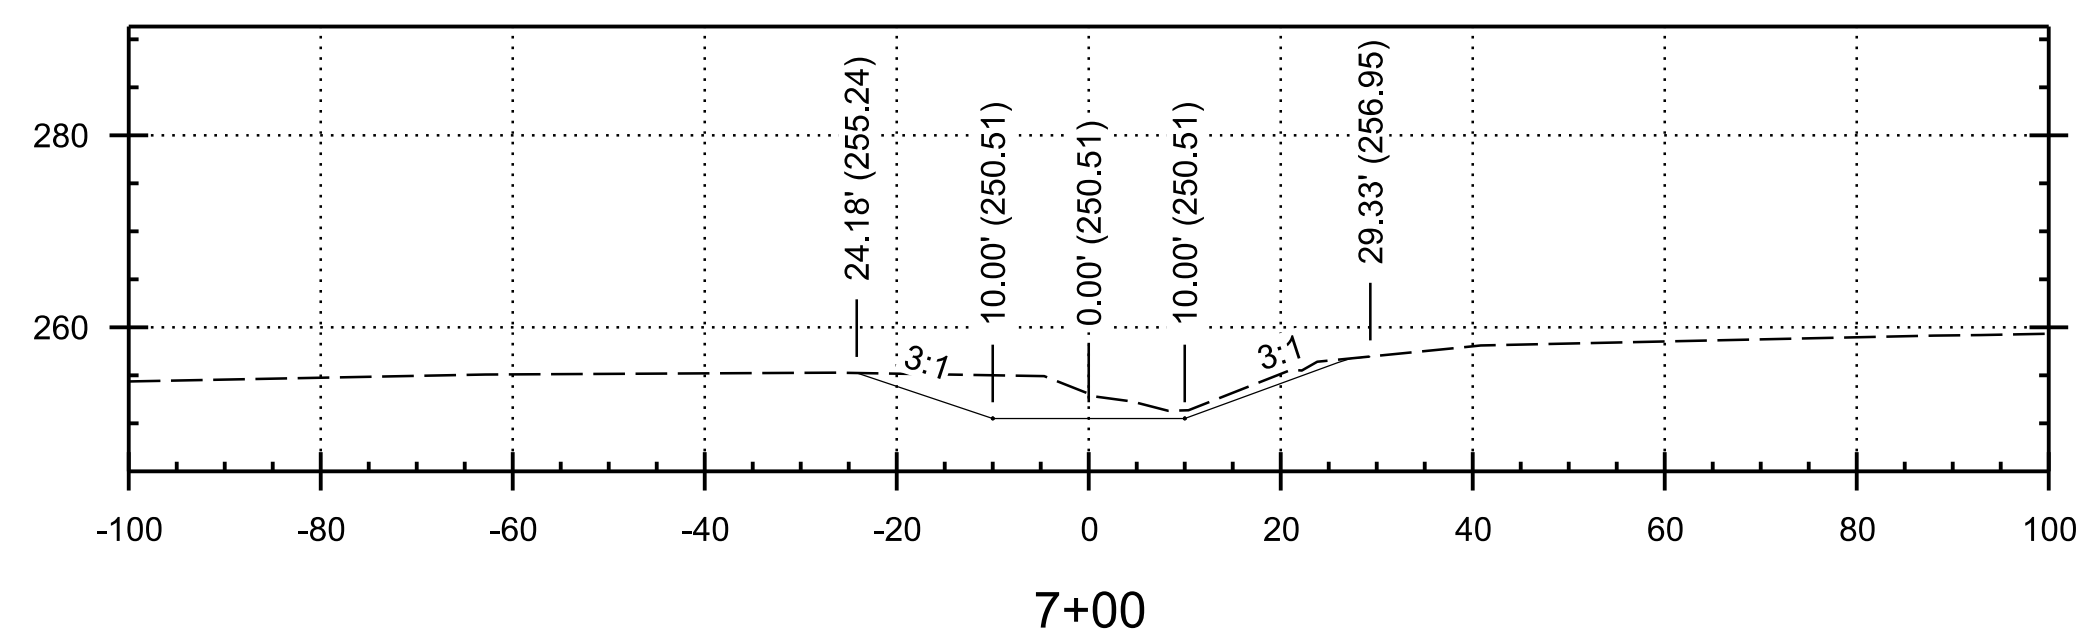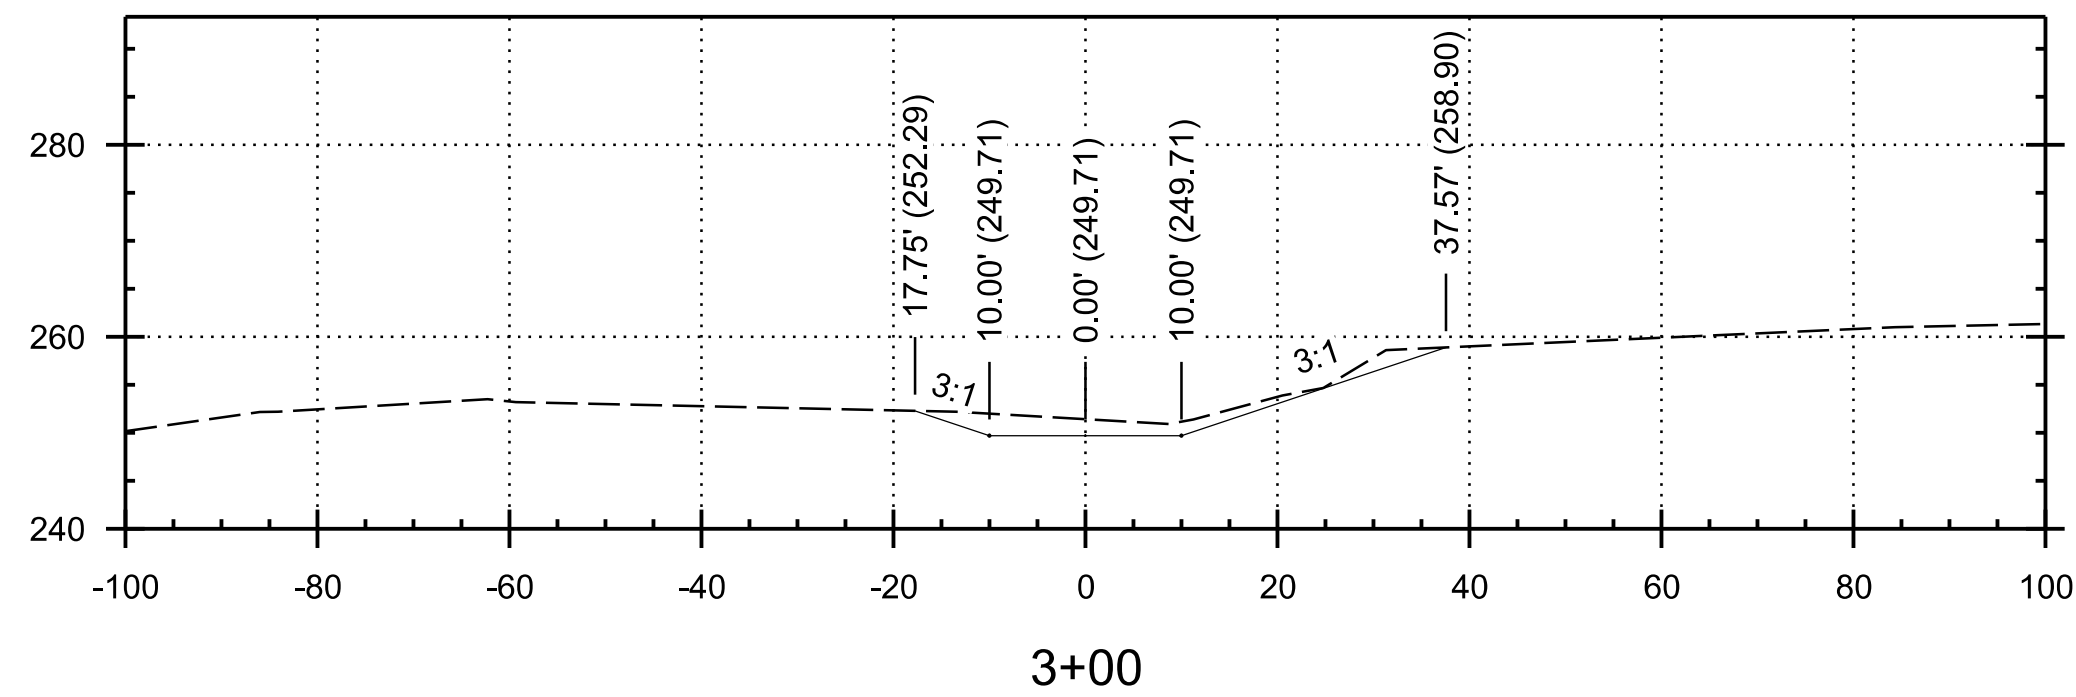

A1

CROSS SECTIONS

SCALE: 1" = 20' HORIZONTAL, 1" = 20' VERTICAL

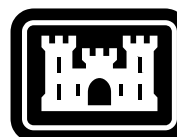[illegible]









U.S. ARMY CORPS OF ENGINEERS LITTLE ROCK DISTRICT 700 WEST CAPITOL LITTLE ROCK, ARKANSAS	DESIGNED BY:	ISSUE DATE:
	DRAWN BY:	SOLICITATION NO.:
	CHECKED BY:	W9127525XXXX
	SUBMITTED BY:	CONTRACT NO.:
		P2 NO.:
	SIZE:	FILE NAME:
ANSI D		2025 WFC001
		C-302.000

CAP SECTION 208 CLEARING AND SNAGGING FOR
STUMP CREEK, LITTLE ROCK, ARKANSAS

CROSS SECTIONS

SHEET ID



C-302

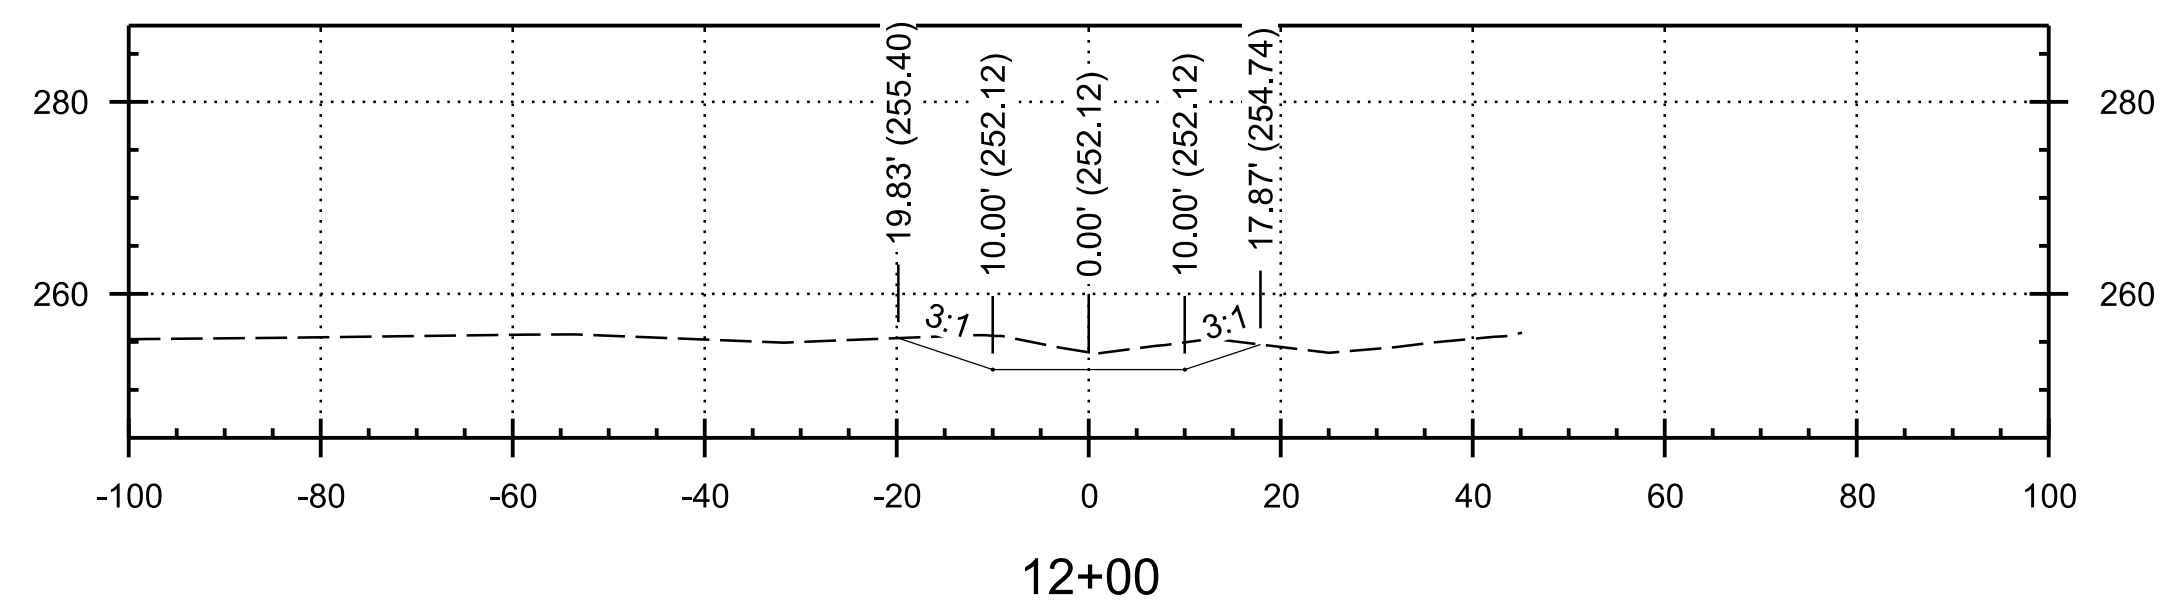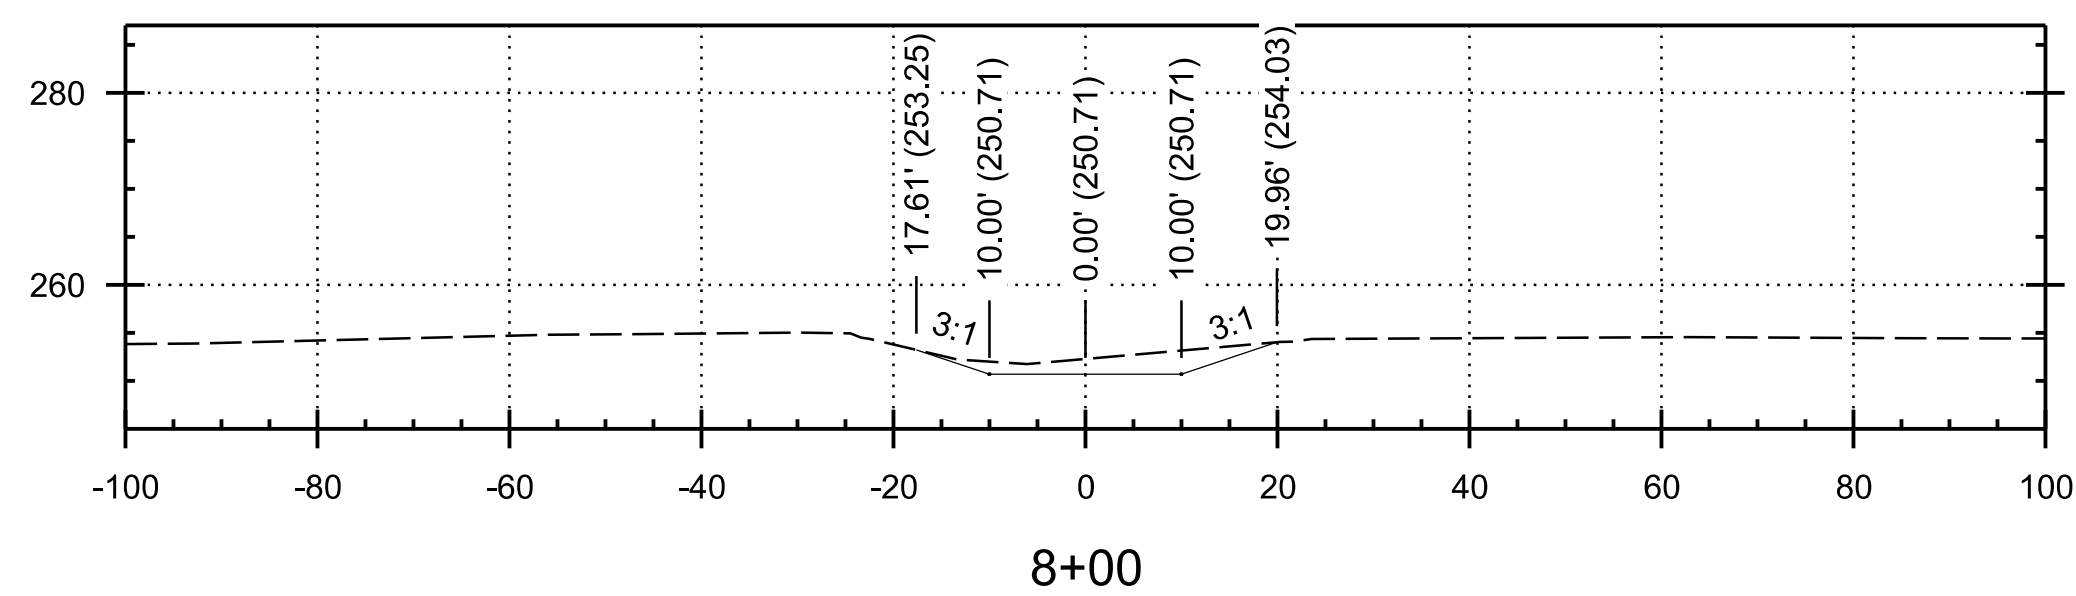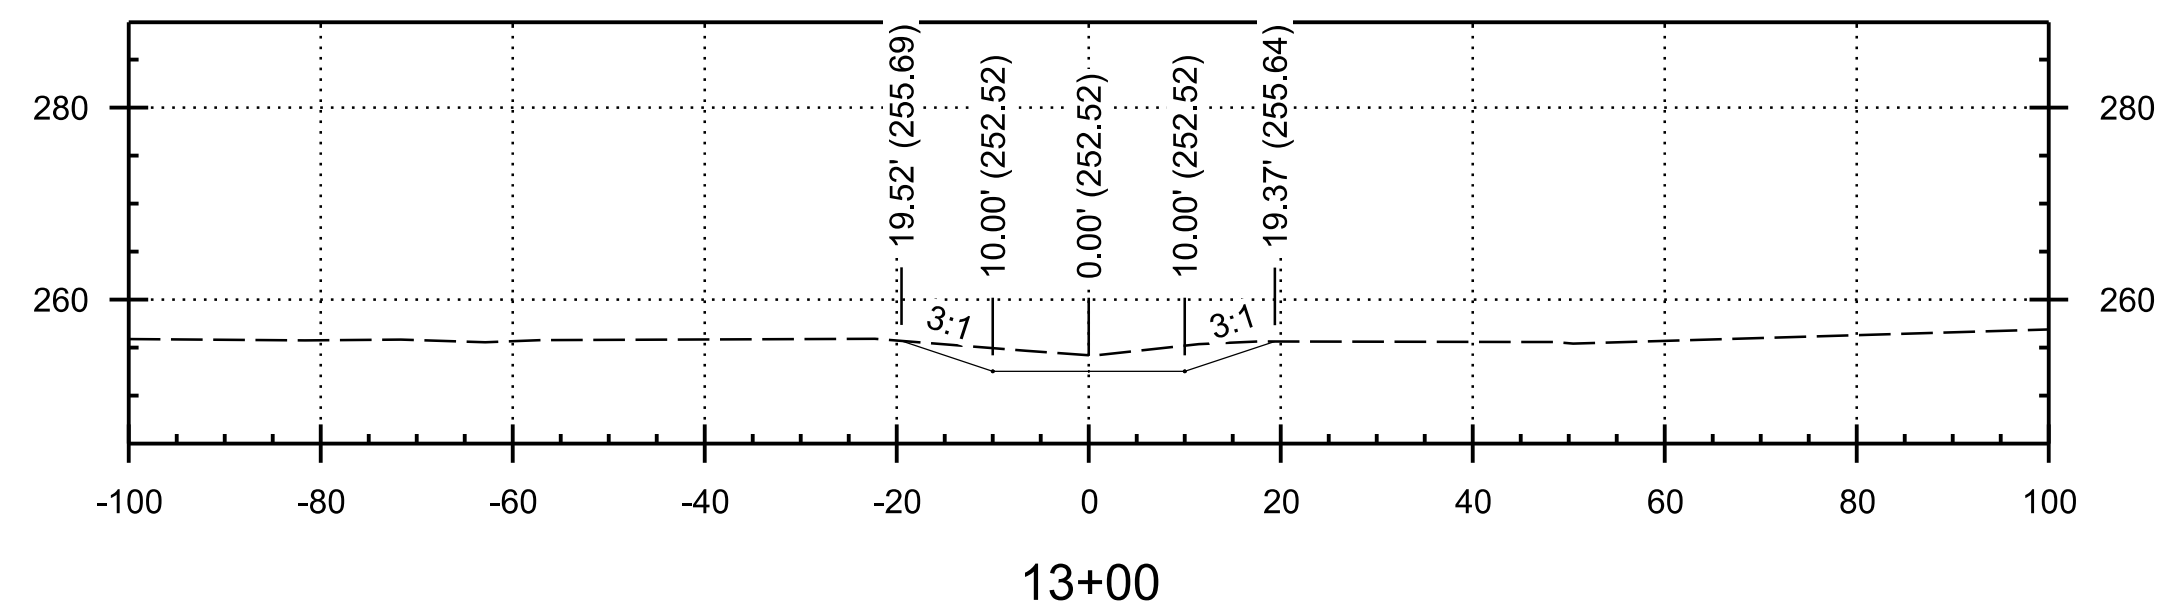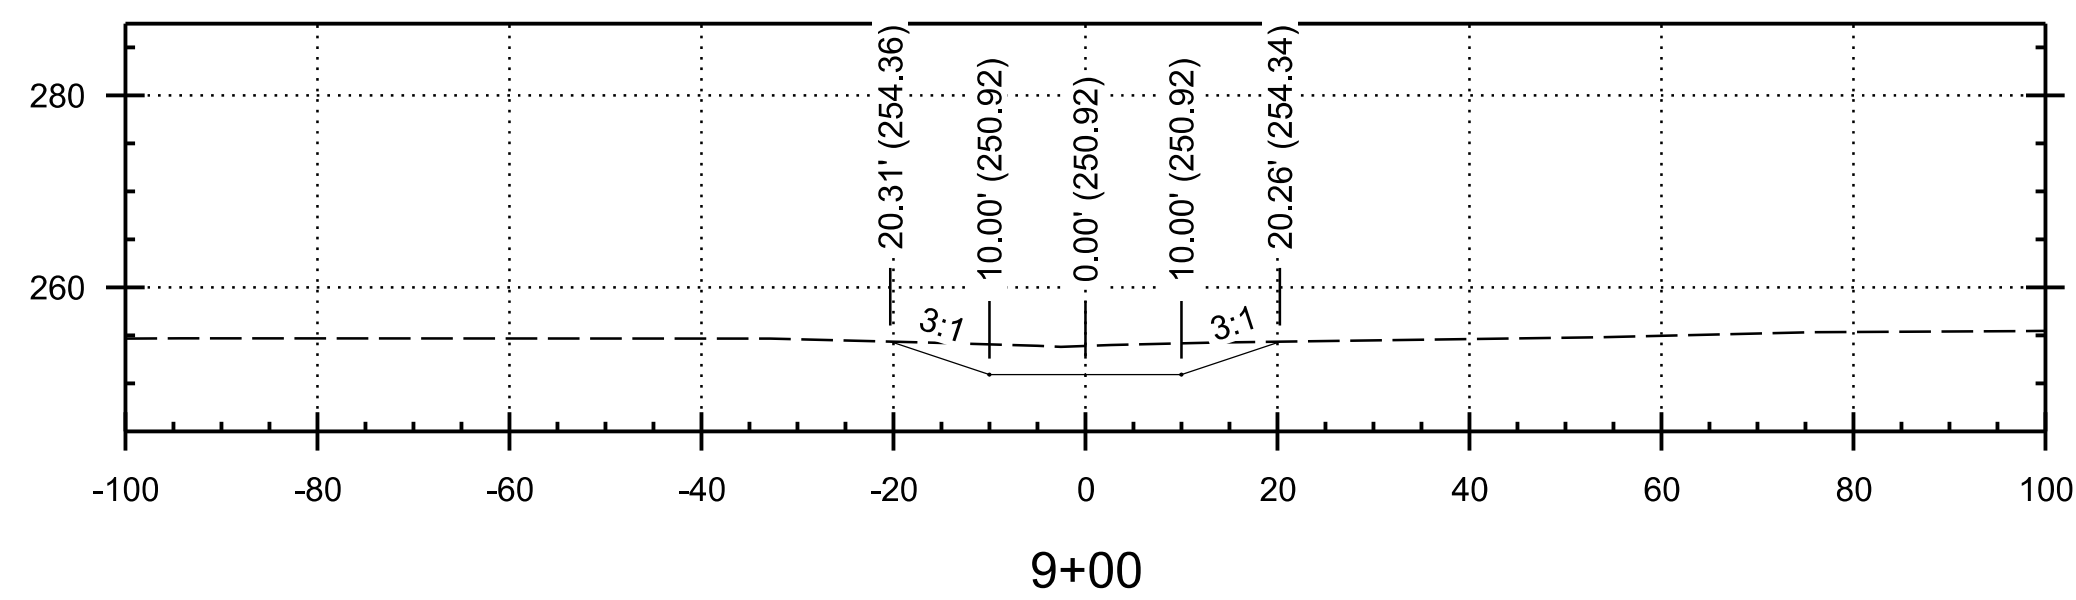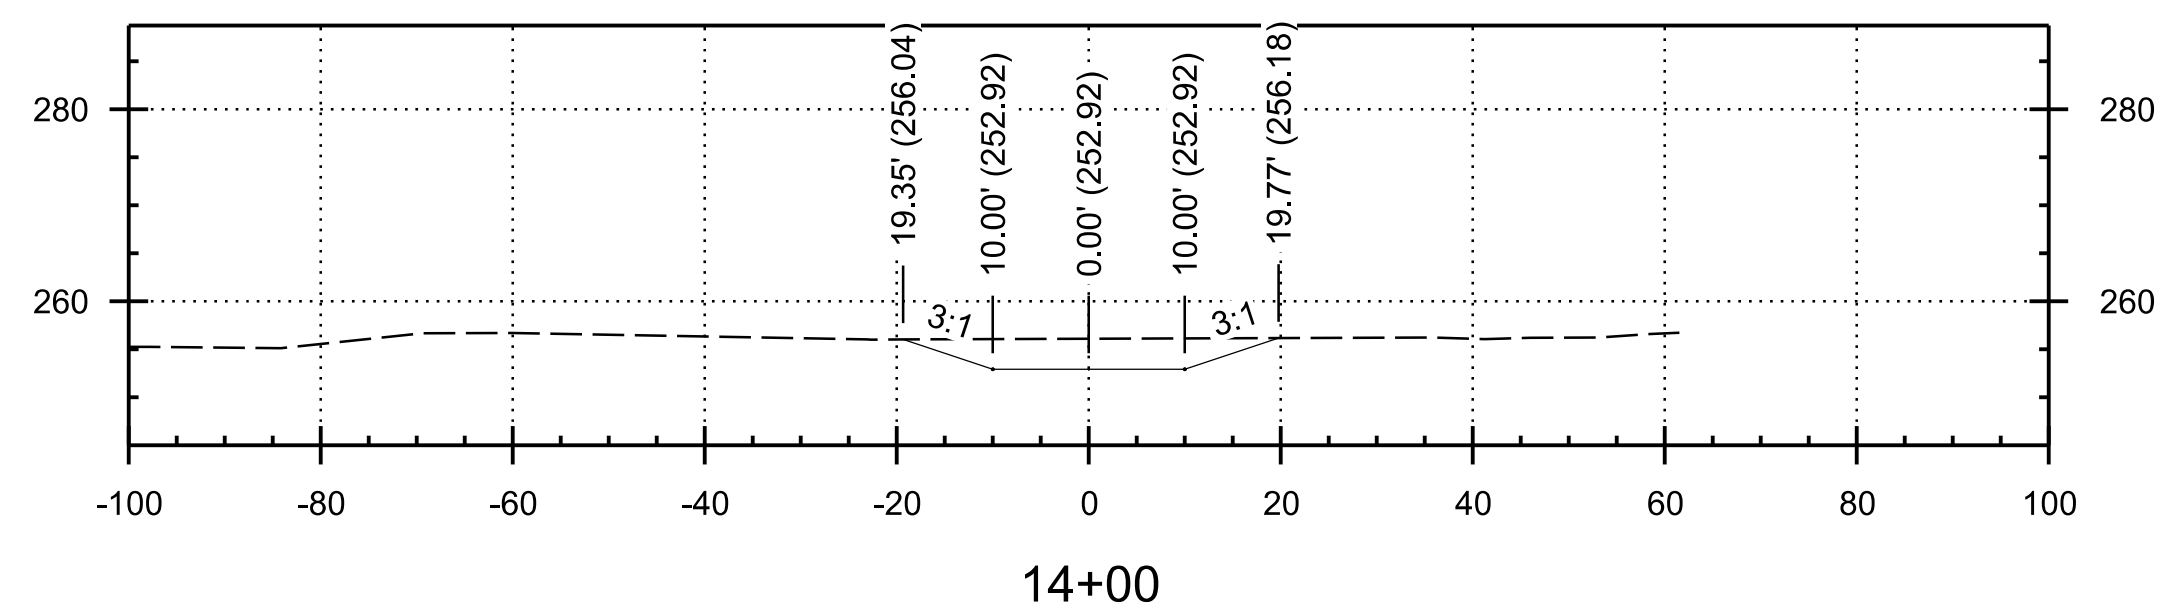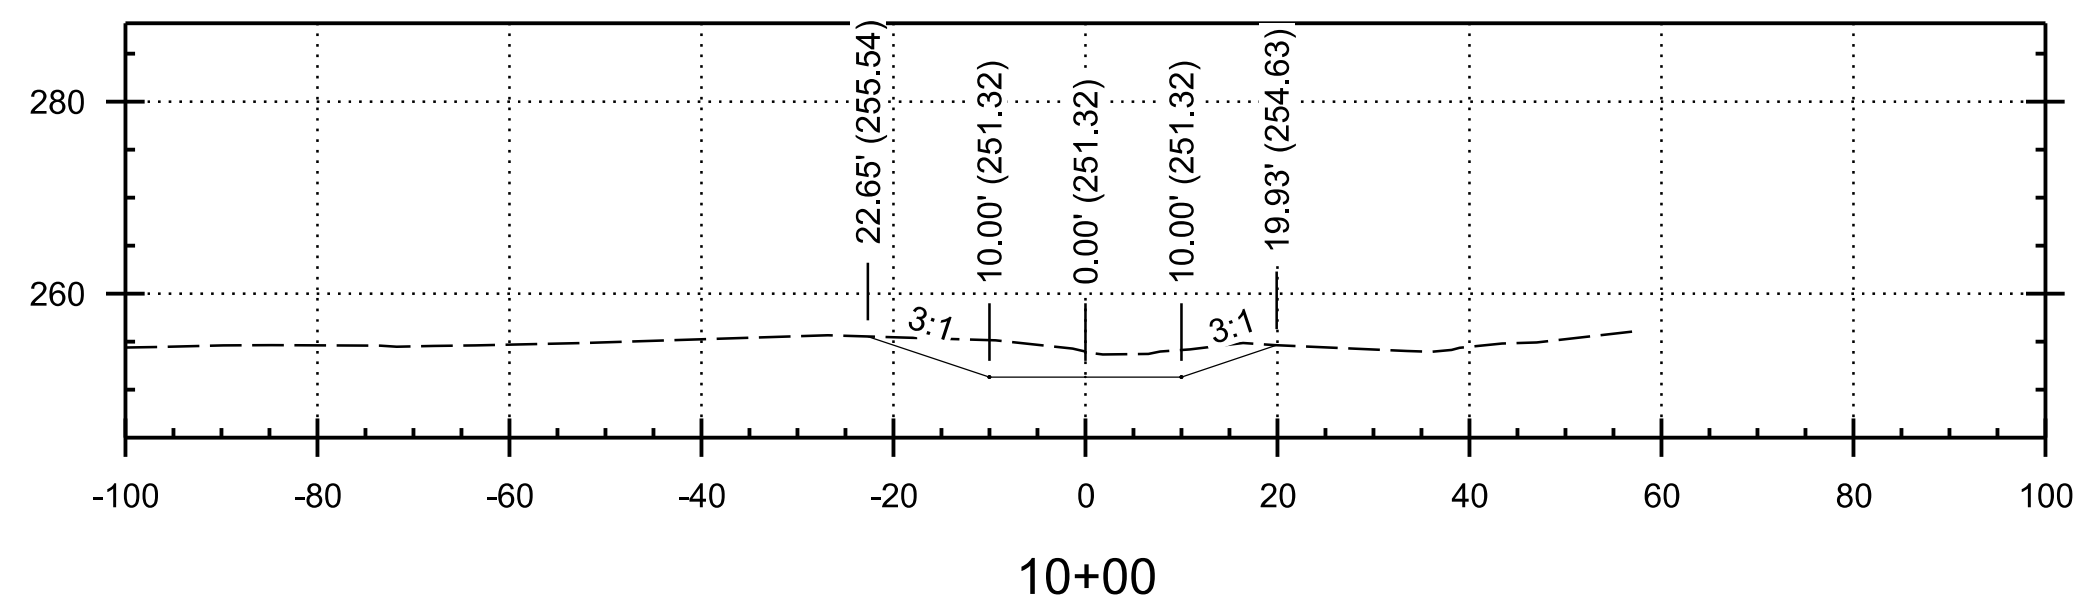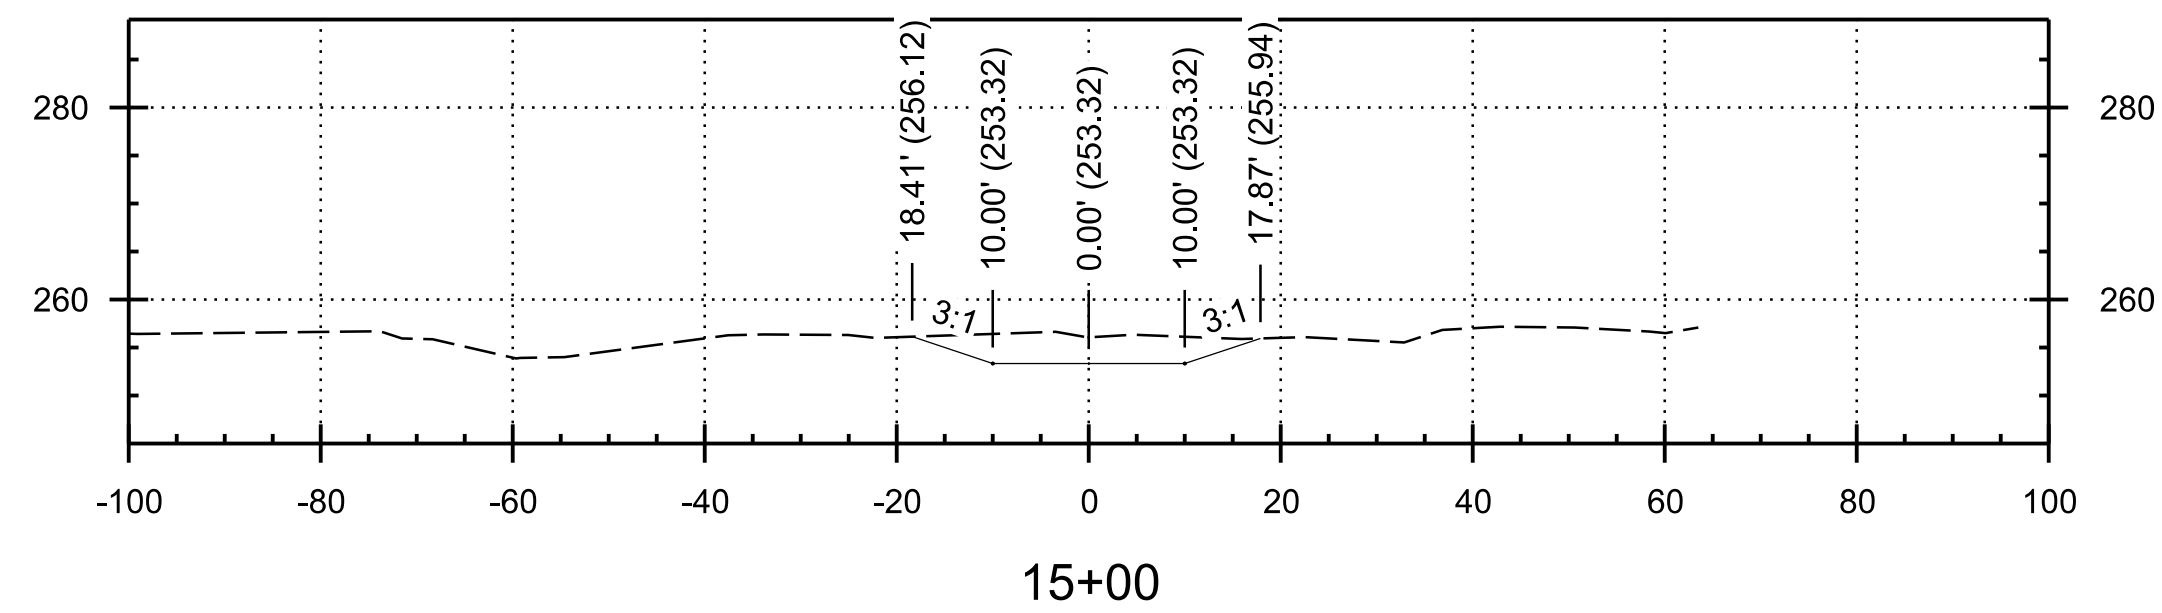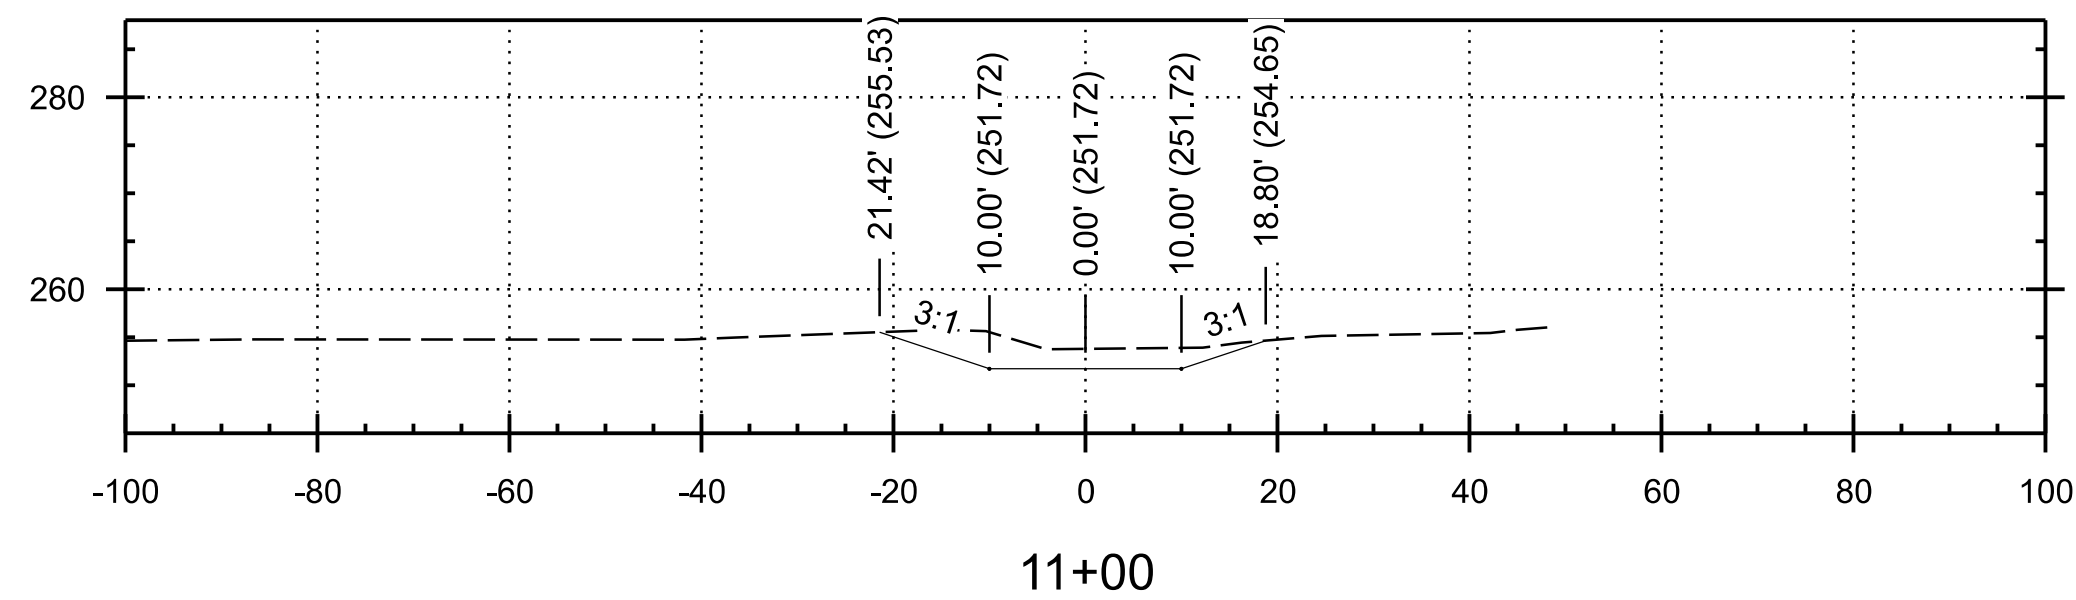

A1

CROSS SECTIONS

SCALE: 1" = 20' HORIZONTAL, 1" = 20' VERTICAL

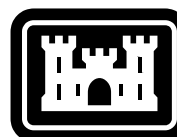 [illegible]








U.S. ARMY CORPS OF ENGINEERS LITTLE ROCK DISTRICT 700 WEST CAPITOL LITTLE ROCK, ARKANSAS	DESIGNED BY:		ISSUE DATE:	JULY 2025
	DRAWN BY:		SOLICITATION NO.:	W912735XXXX
	CHECKED BY:		CONTRACT NO.:	
	SUBMITTED BY:		P2 NO.:	
	SIZE:	FILE NAME:	2025_WF0001	
		ANSI D	C-303.000	

CAP SECTION 208 CLEARING AND SNAGGING FOR
STUMP CREEK, LITTLE ROCK, ARKANSAS

CROSS SECTIONS

SHEET ID



C-303

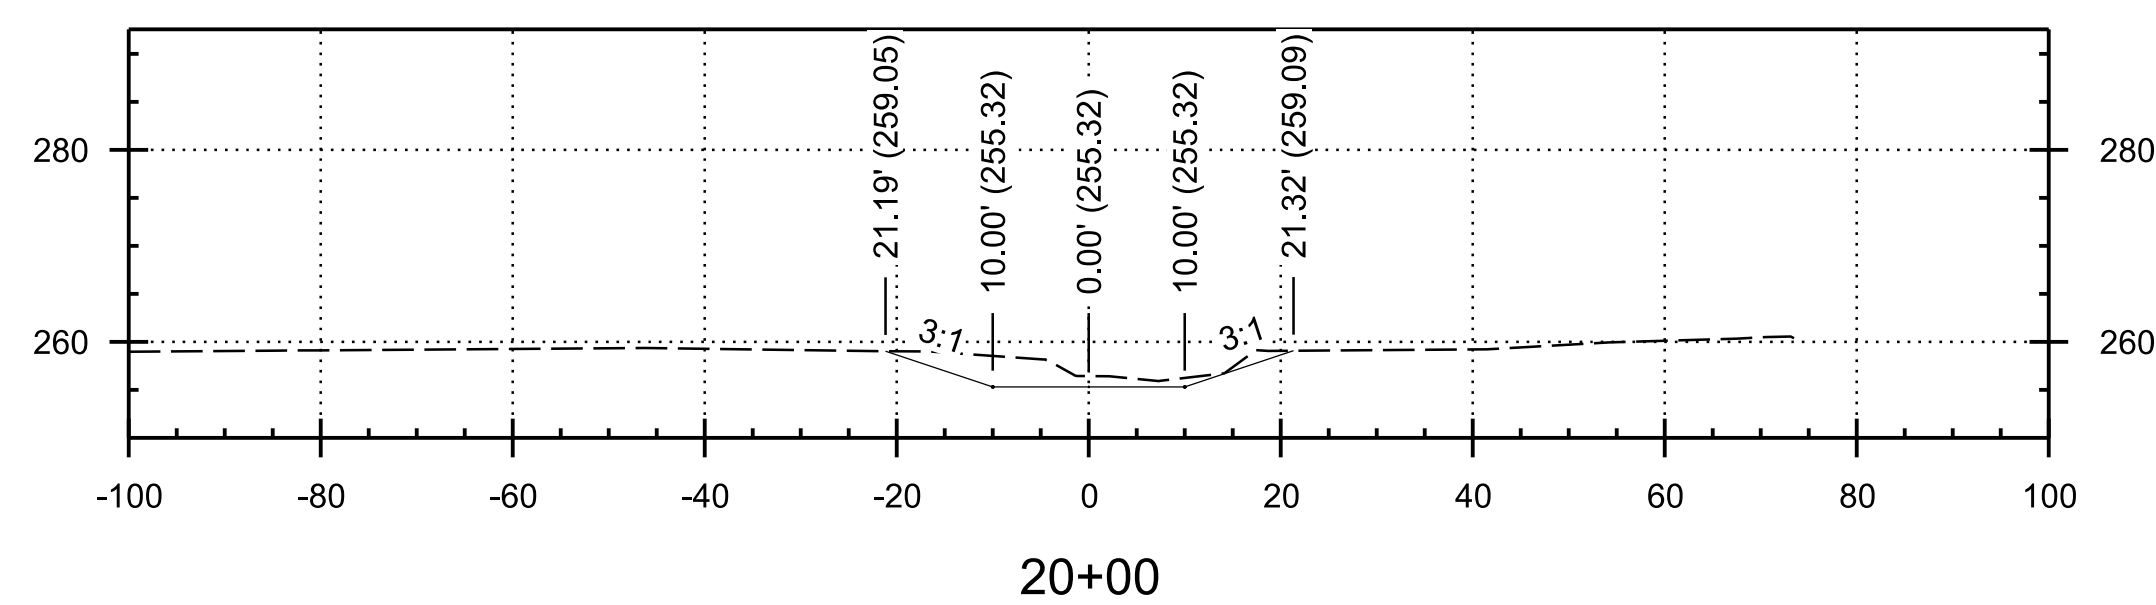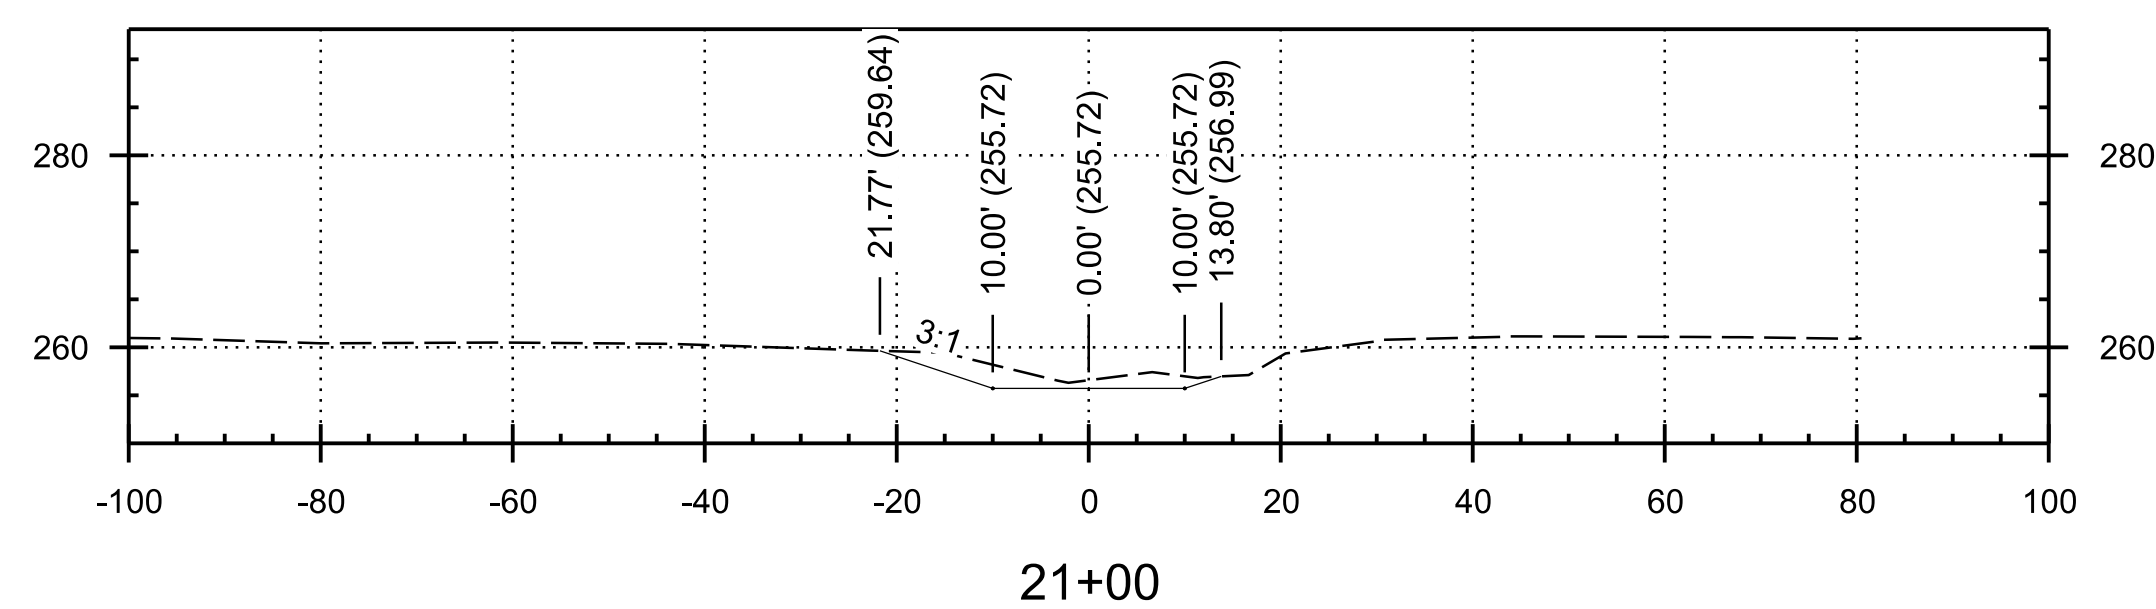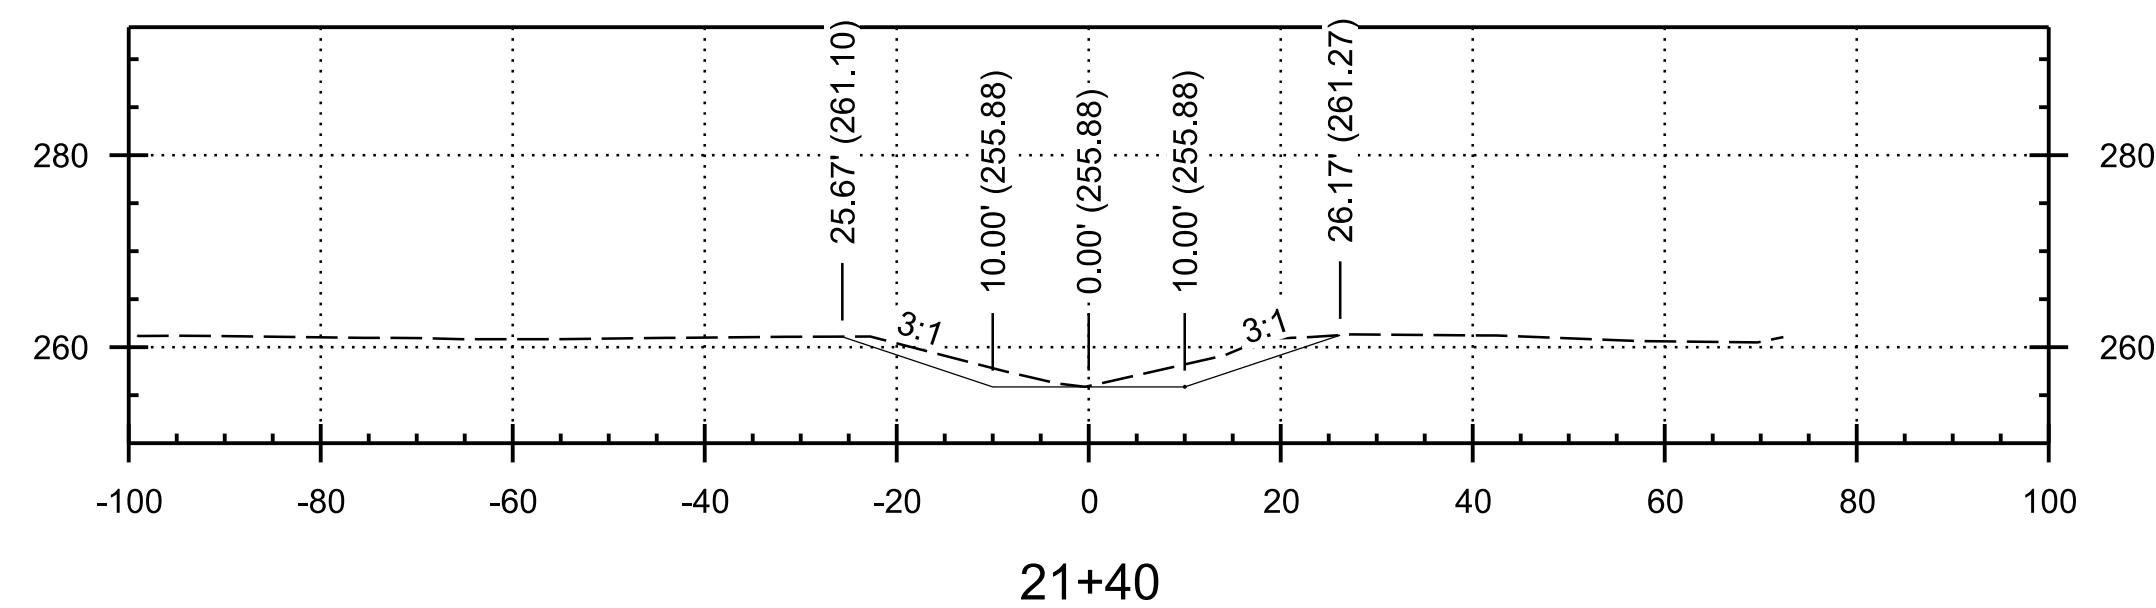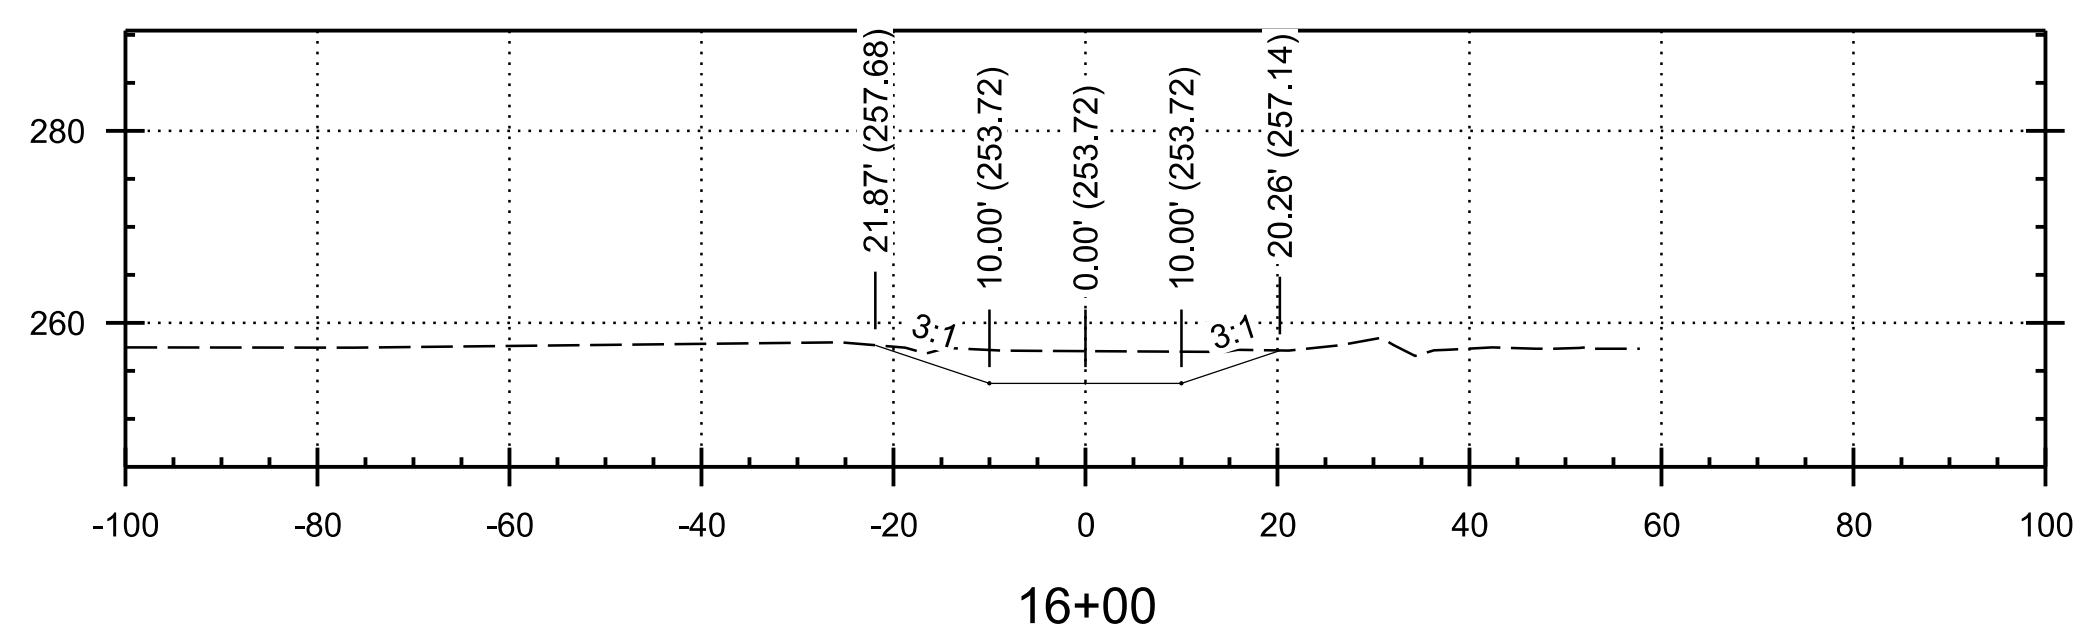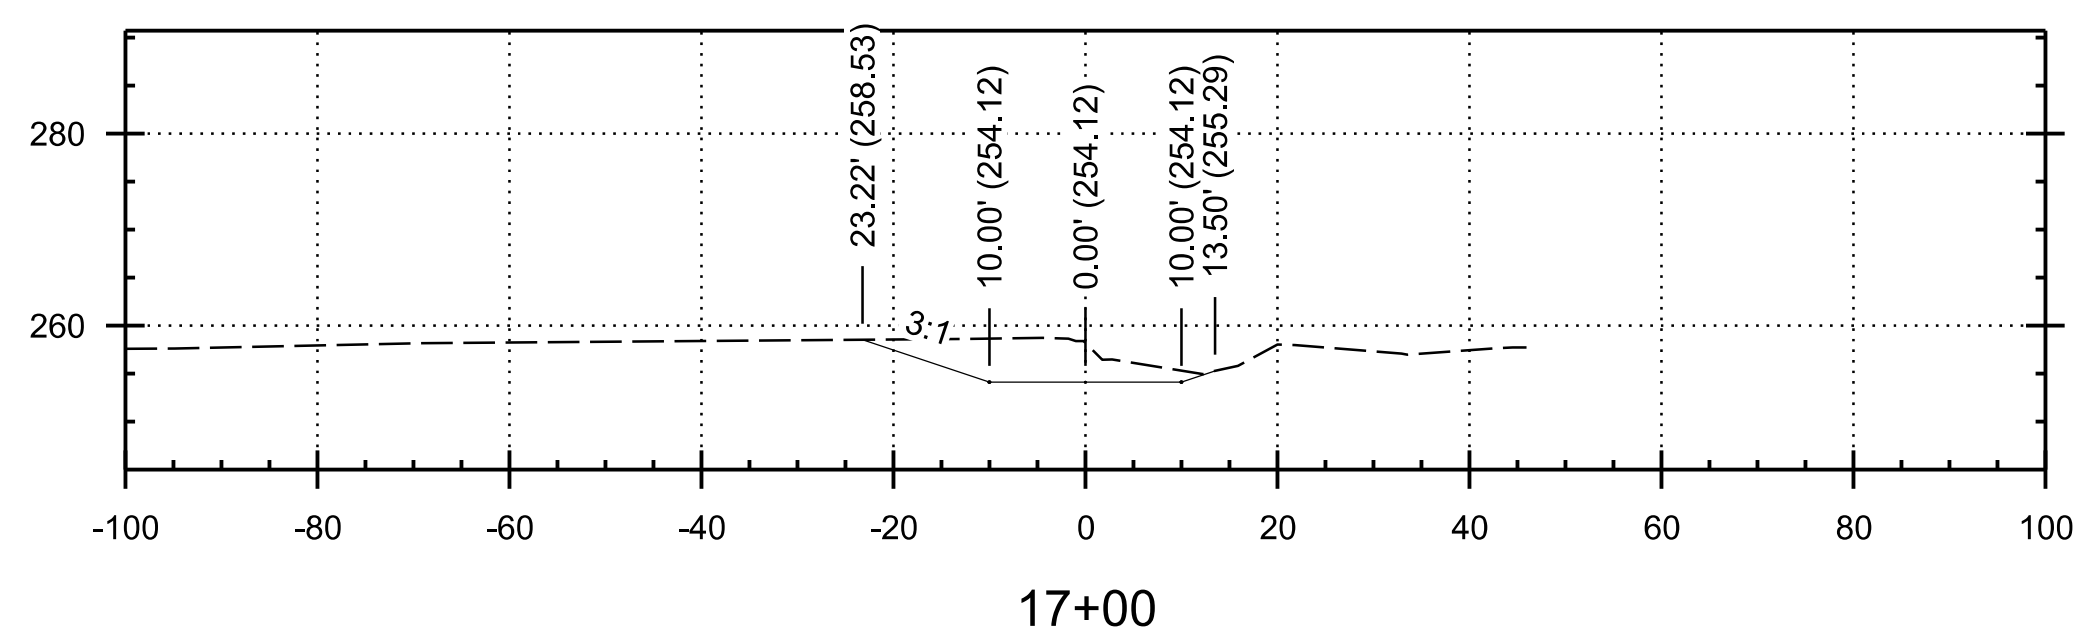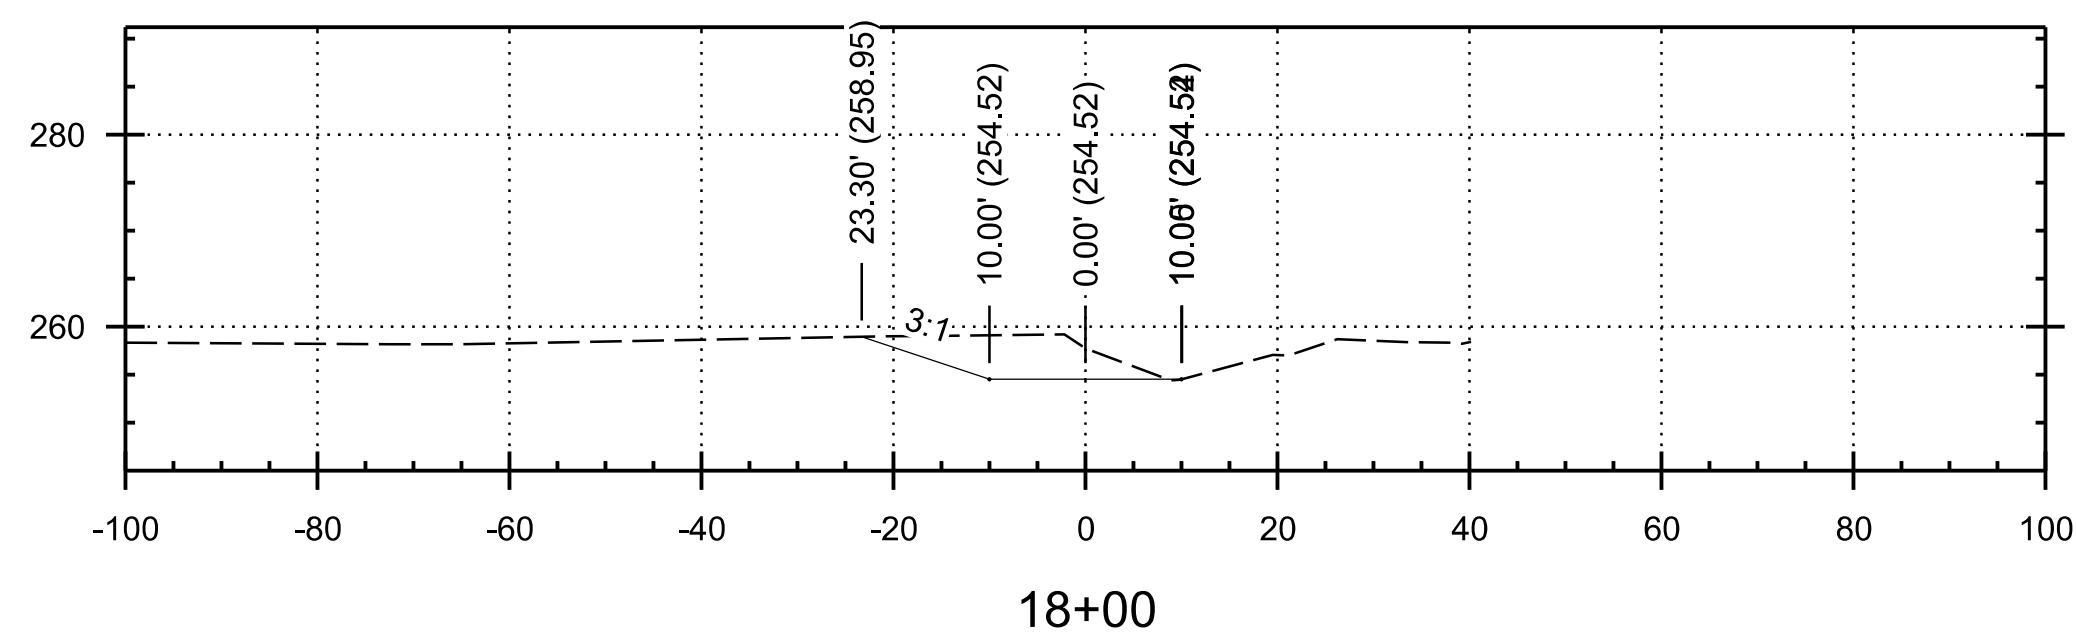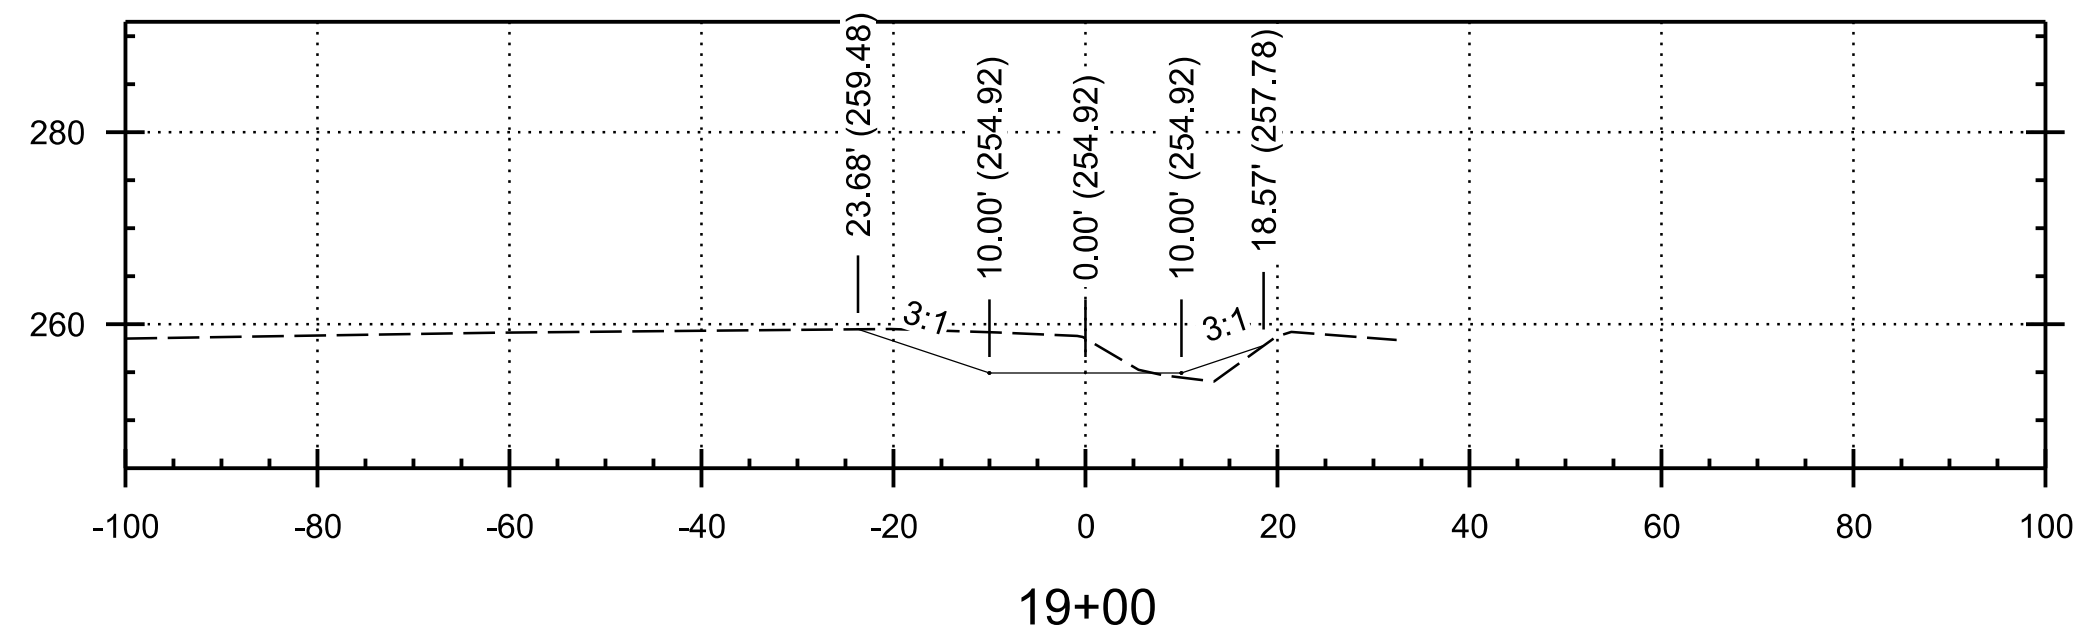

(A1)

CROSS SECTIONS

SCALE: 1" = 20' HORIZONTAL, 1" = 20' VERTICAL

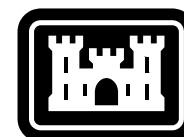 [illegible]

U.S. ARMY CORPS OF ENGINEERS LITTLE ROCK DISTRICT 700 WEST CAPITOL LITTLE ROCK, ARKANSAS	DESIGNED BY:	ISSUE DATE:
	DRAWN BY:	SOLICITATION NO.:
	CHECKED BY:	W912725RXXXX
	SUBMITTED BY:	CONTRACT NO.:
	SIZE:	P2 NO.:
FILE NAME: 2025 ME001 C-304.dgn ANSI D		

CAP SECTION 208 CLEARING AND SNAGGING FOR
STUMP CREEK, LITTLE ROCK, ARKANSAS

CROSS SECTIONS

SHEET ID

C-304

[illegible]


U.S. ARMY CORPS OF ENGINEERS LITTLE ROCK DISTRICT LITTLE ROCK, ARKANSAS	DESIGNED BY:	ISSUED BY:
	DRAWN BY:	SOLUTION NO.:
	CHECKED BY:	W912S26RXXX
	CONTRACT NO.:	
	SUBMITTED BY:	P2 NO.:
	SIZE:	FILE NAME:

CAP SECTION 208 CLEARING AND SNAGGING FOR
STUMP CREEK, LITTLE ROCK, ARKANSAS


DETAILS

SHEET ID

C-501

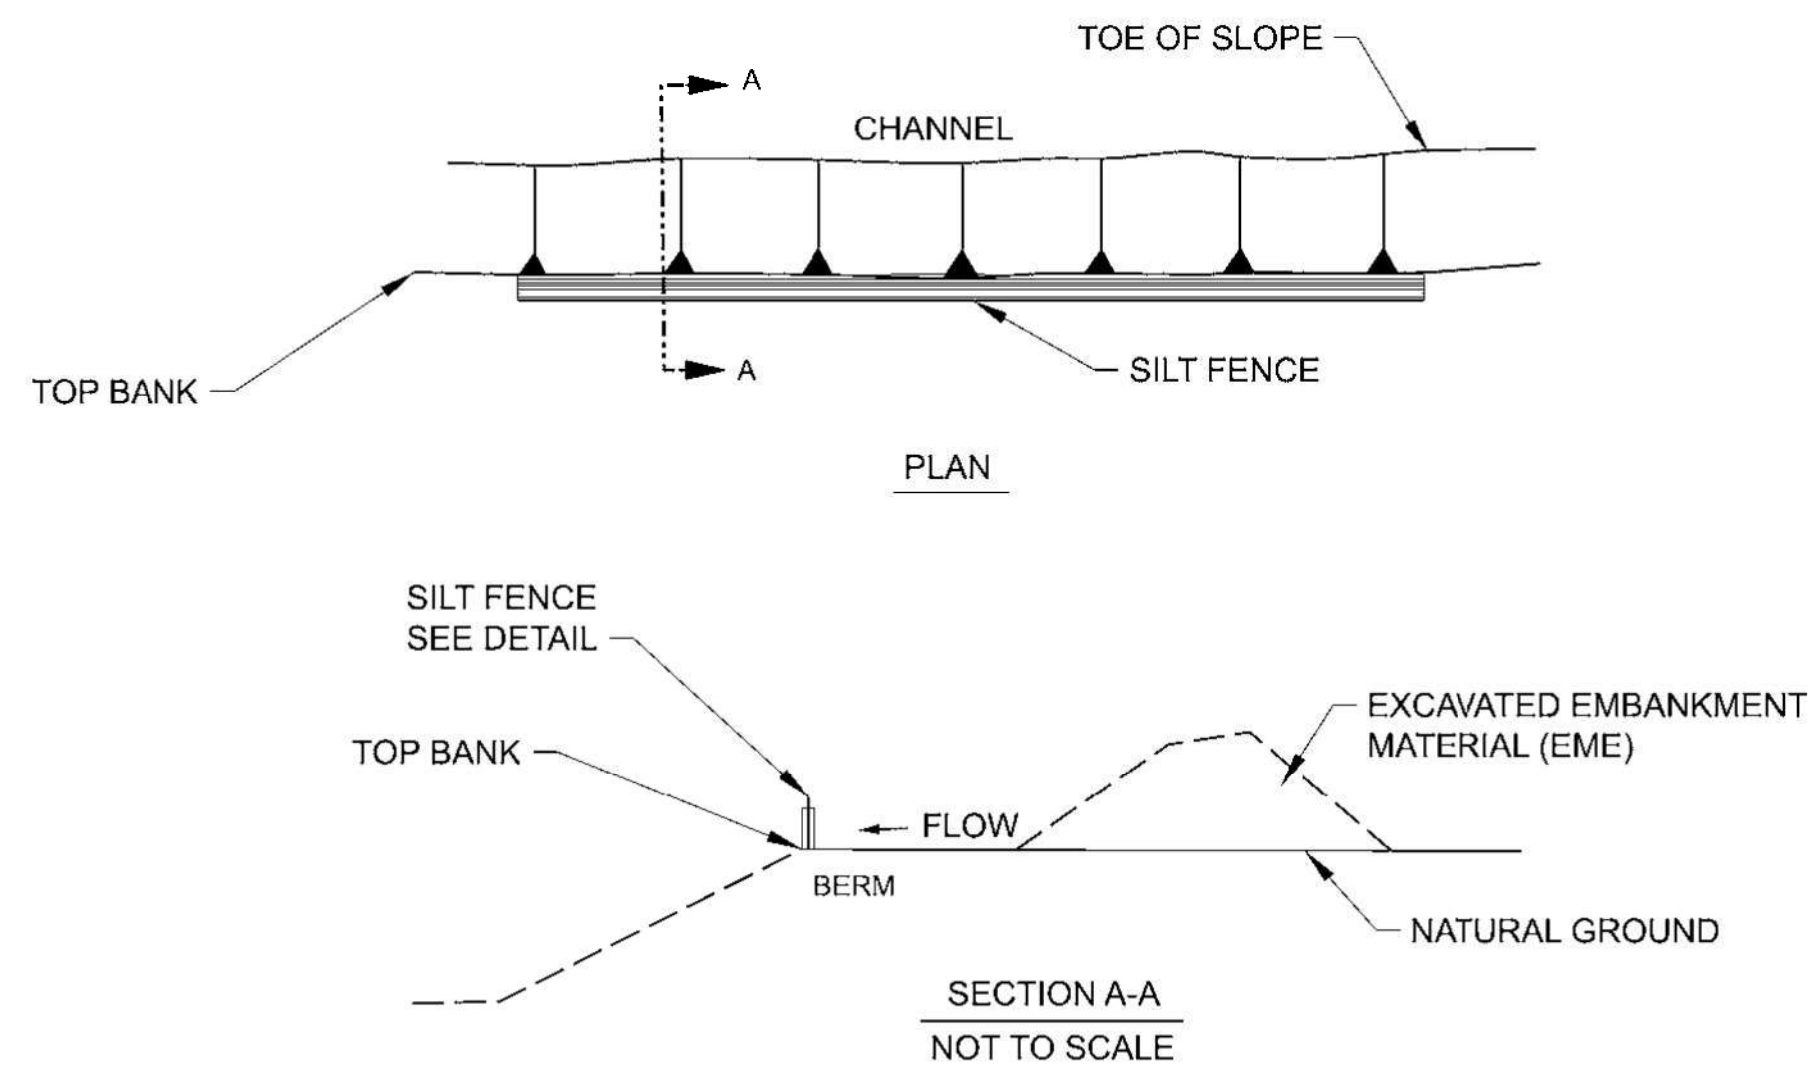

J12 TOP BANK SILT FENCE
NOT TO SCALE

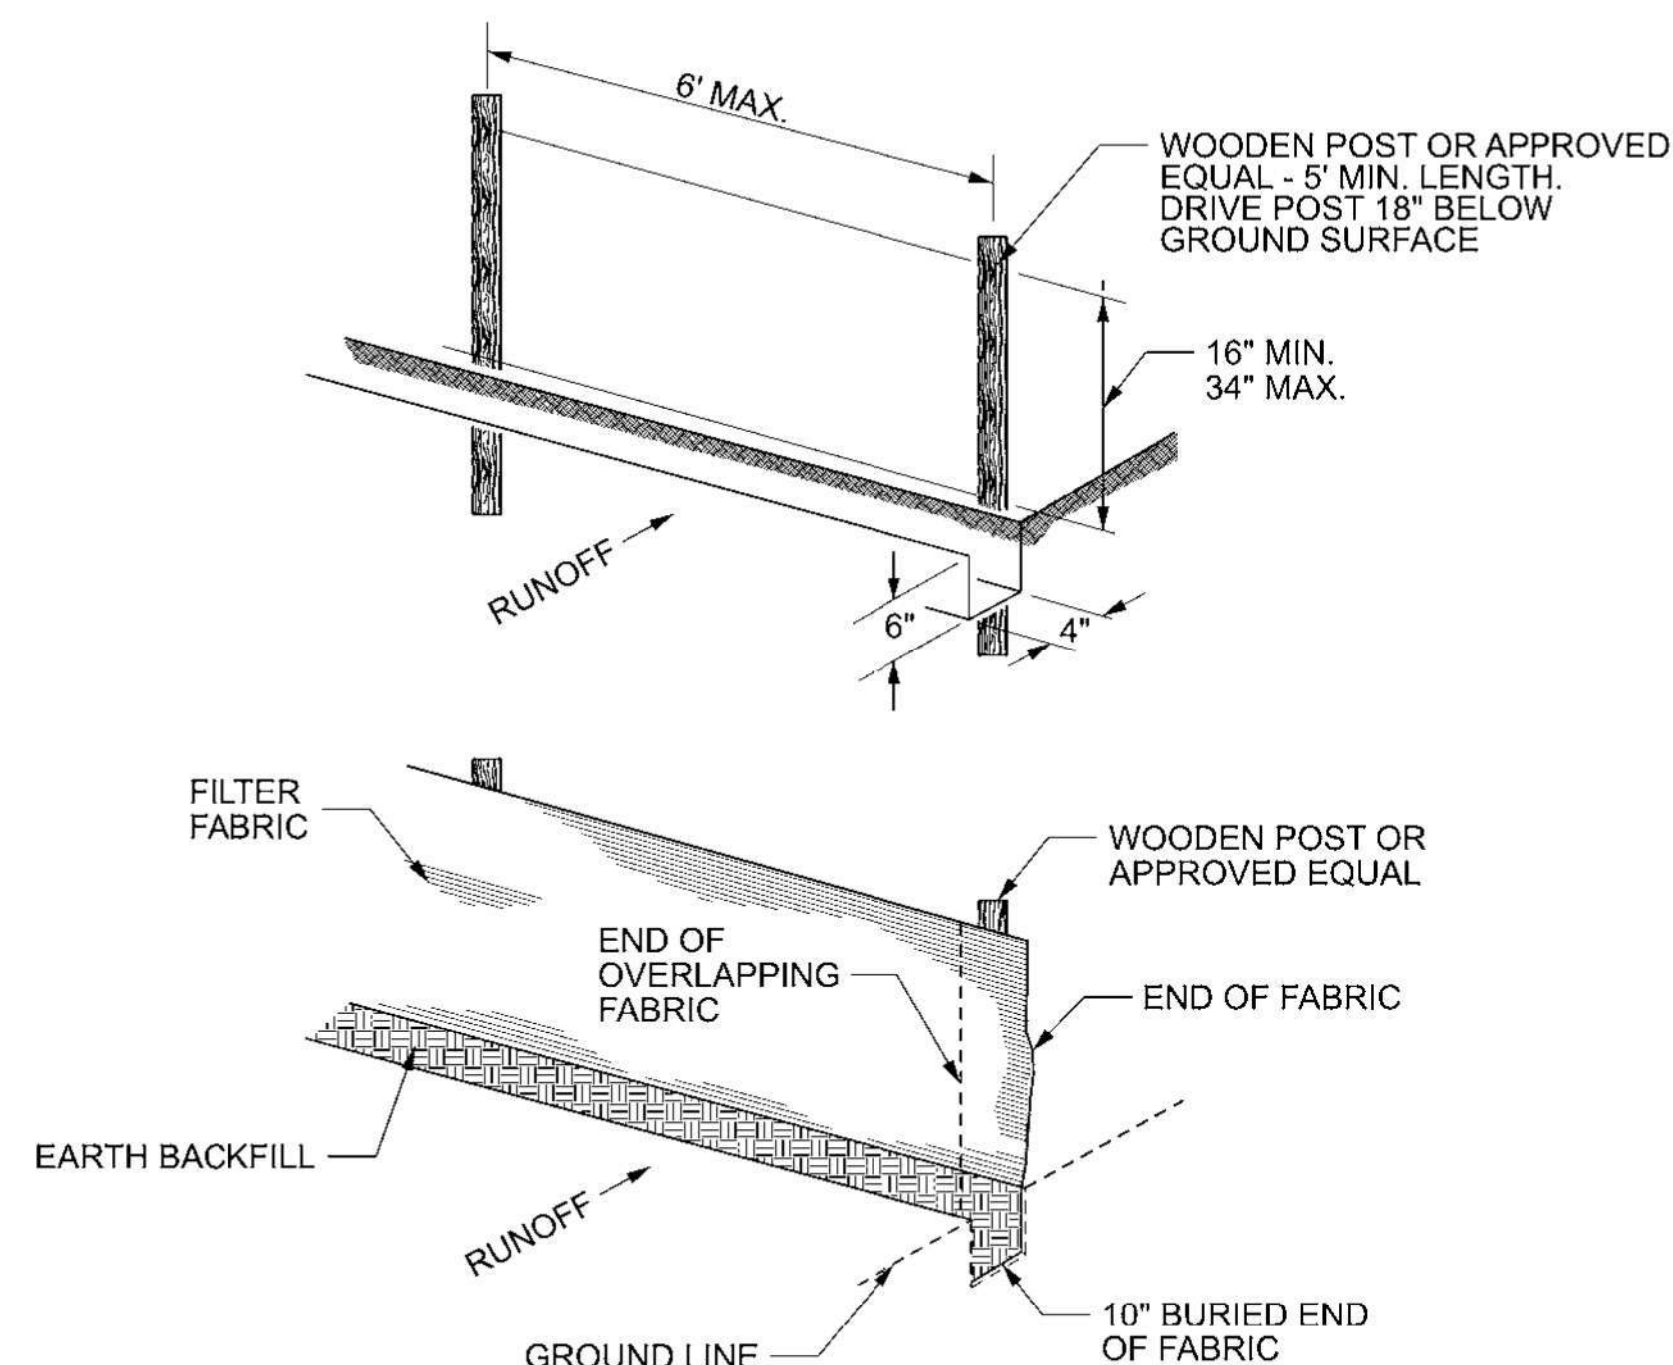

NOTE:
SPliced JOINTS SHALL BE A
6" MINIMUM OVERLAP AND BE
SECURED AT A SUPPORT POST.

B12 SILT FENCE DETAIL
NOT TO SCALE

A1

Details

SCALE: N.T.S.