
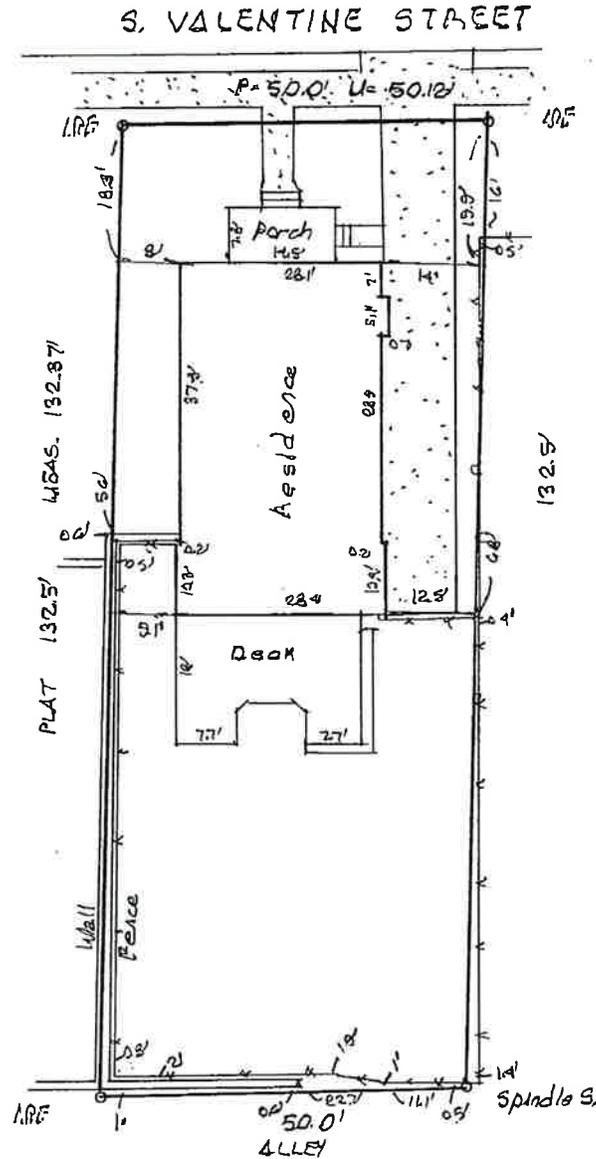


BROOKS SURVEYING, INC.
 20820 Arch Street Pike
 Hensley, AR 72065
 501-888-5336/brookssurveying@att.net

 

LEGAL DESCRIPTION


Lot 6, Block 1, BODEMAN'S ADDITION to the City of Little Rock, Pulaski County, Arkansas.

Date of Survey: October 1, 2025
 Scale: 1" = 20'
 Property Address: 320 S Valentine Street
 For Use & Benefit of: Geoffrey Quo and Maury Quo Revocable Trust

This is to certify that the above described land has been surveyed. The corners are marked as shown and are in accordance with existing monuments in the area. Survey makes no statement concerning flood status of property unless otherwise stated. **THIS SURVEY IS CERTIFIED TO AND LIMITED TO THE PARTIES SHOWN HEREON.**

SITE PLAN

320 S VALENTINE

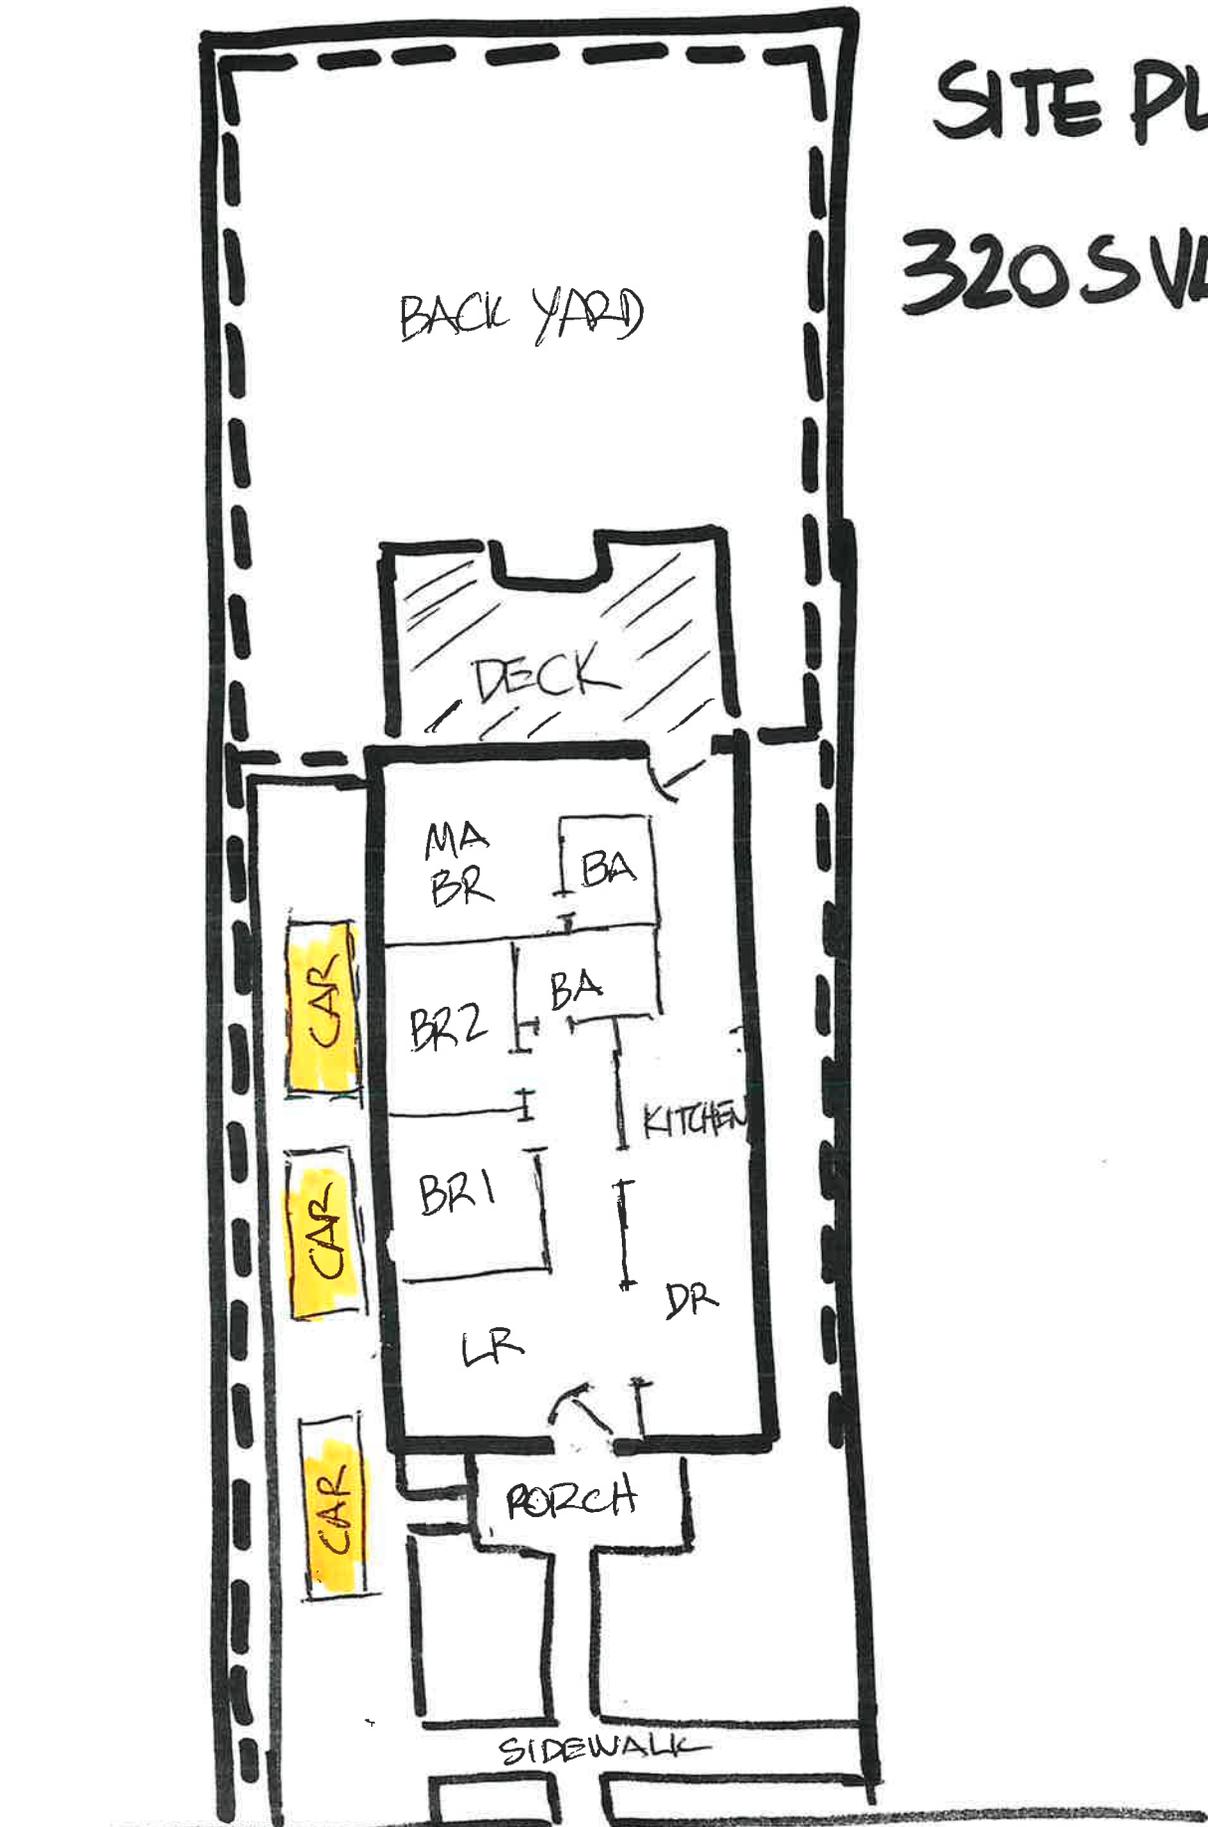

S. VALENTINE ST