

Z-10258

BROOKS SURVEYING, INC.


20820 Arch Street Pike

Hensley, AR 72065

501-888-5336/brookssurveying@att.net

ALLEY

96.0'

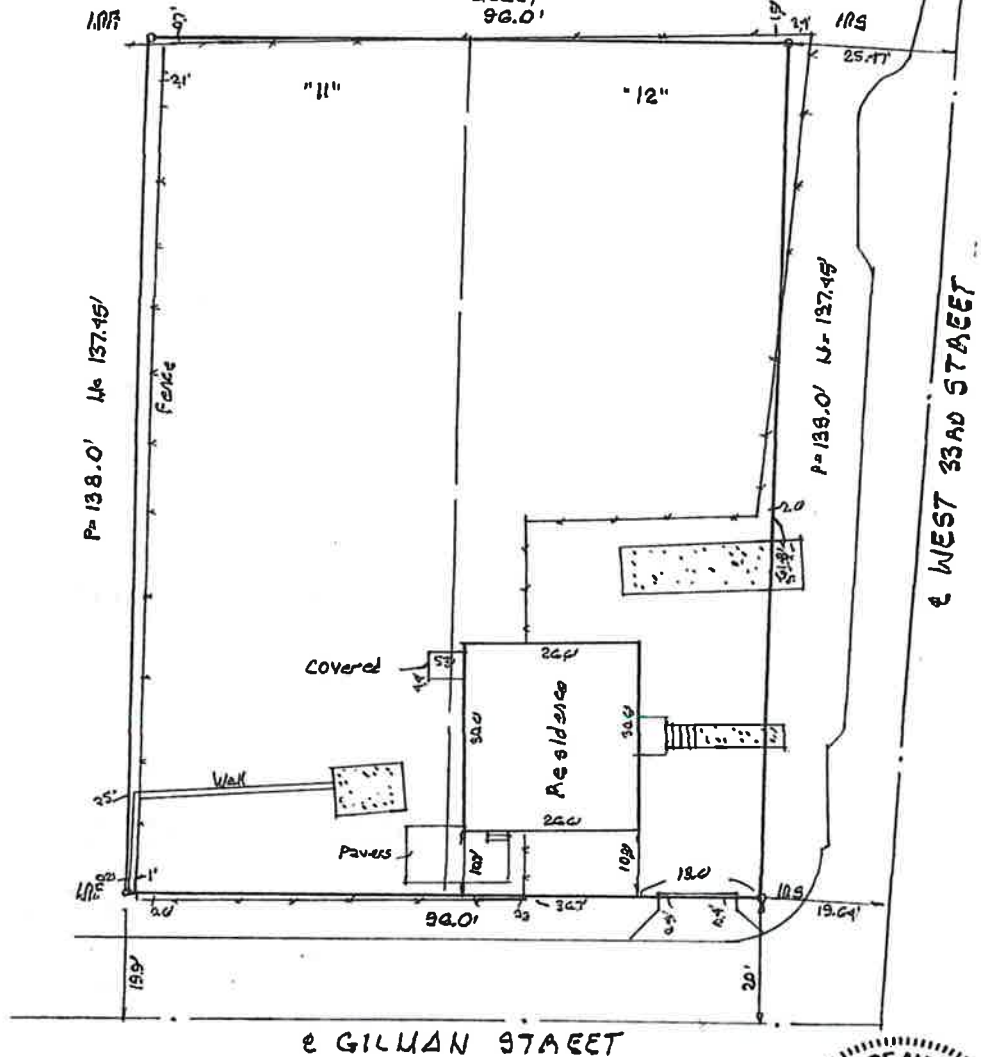

**LEGAL DESCRIPTION**


Lots 11 and 12, Block 44, JOHN BARROW ADDITION to the City of Little Rock, Pulaski County, Arkansas.

Date of Survey: December 5, 2025  
 Scale: 1" = 20'  
 Property Address: 8024 West 33rd Street  
 For Use & Benefit of: Leonard Tippen



This is to certify that the above described land has been surveyed. The corners are marked as shown and are in accordance with existing monuments in the area. Survey makes no statement concerning flood status of property

unless otherwise stated. THIS SURVEY IS CERTIFIED TO AND LIMITED TO THE PARTIES SHOWN HEREON.

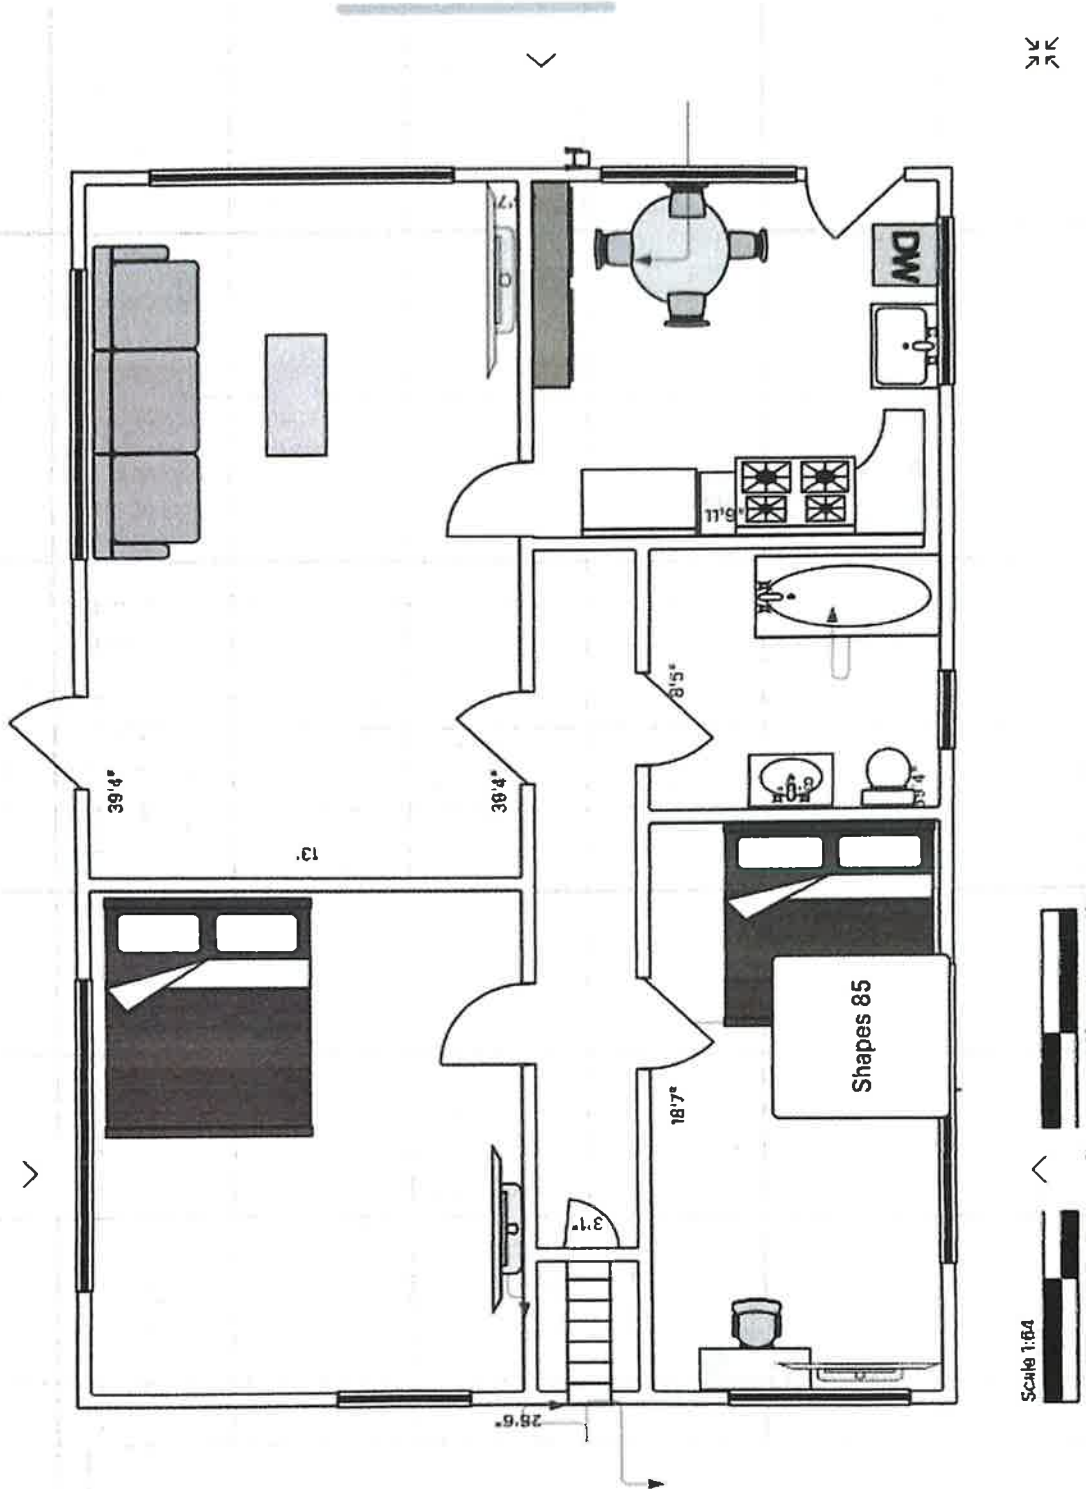

**Floor plan items**

- Sofa
- Countertop
- Computer Monitor
- Coffee Table/Desk
- Chair
- Doubles
- Refrigerator
- Stove/Oven
- Kitchen Sink
- Stairs
- Bathtub
- Private Toilet
- Toilet Price
- Shower
- Window