

1 **APPROVED AS TO LEGAL FORM:**

2

3

4 **Thomas M. Carpenter, City Attorney**

5 //

6 //

Exhibit A

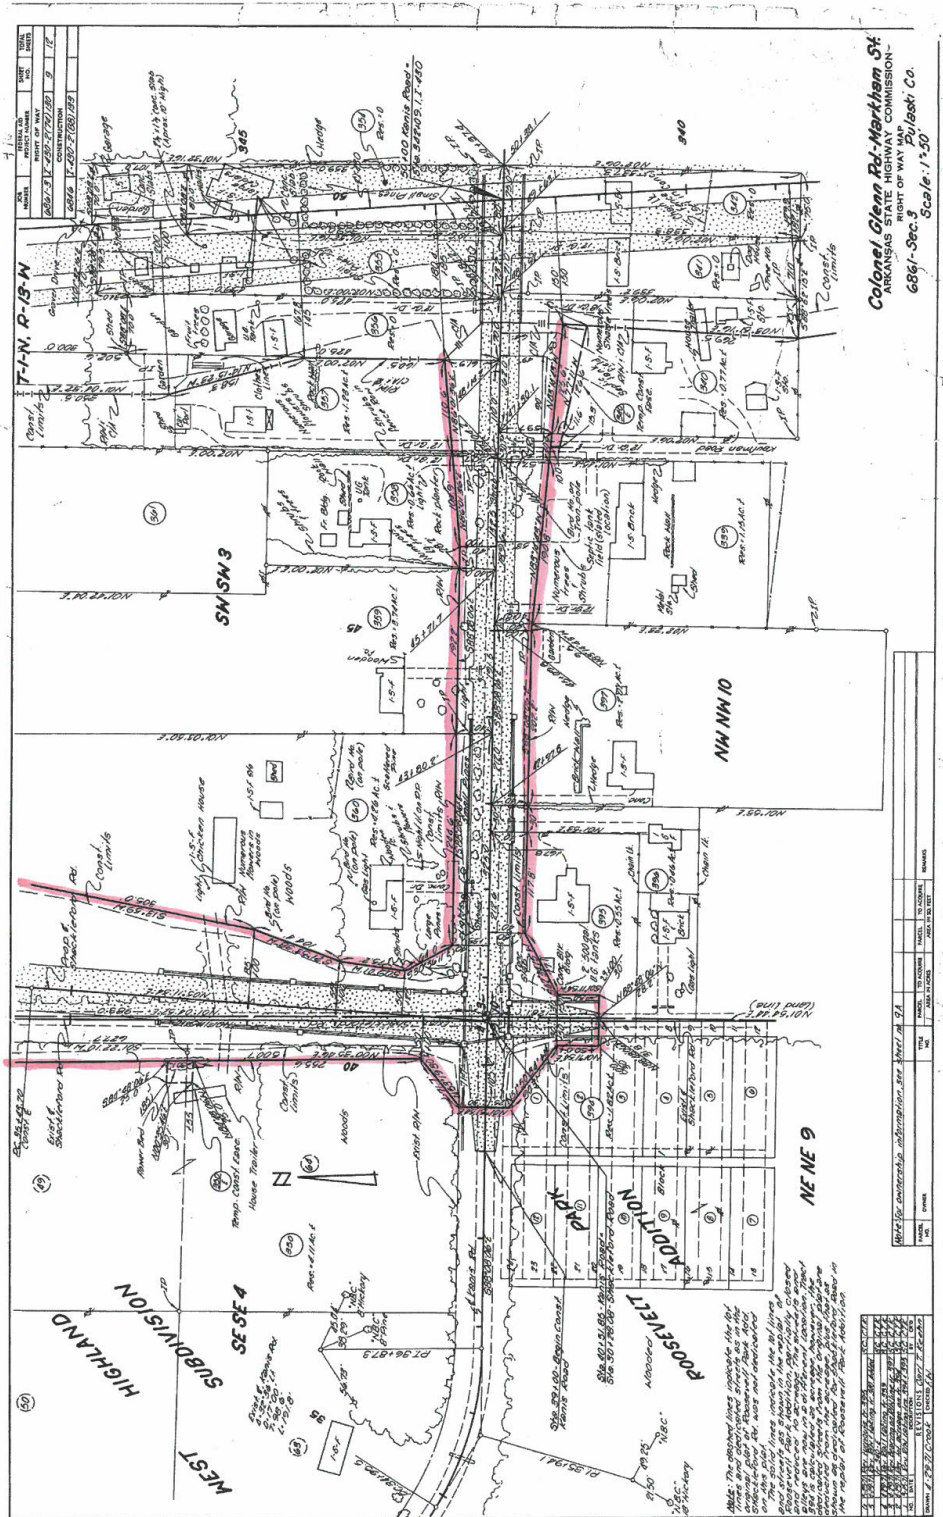

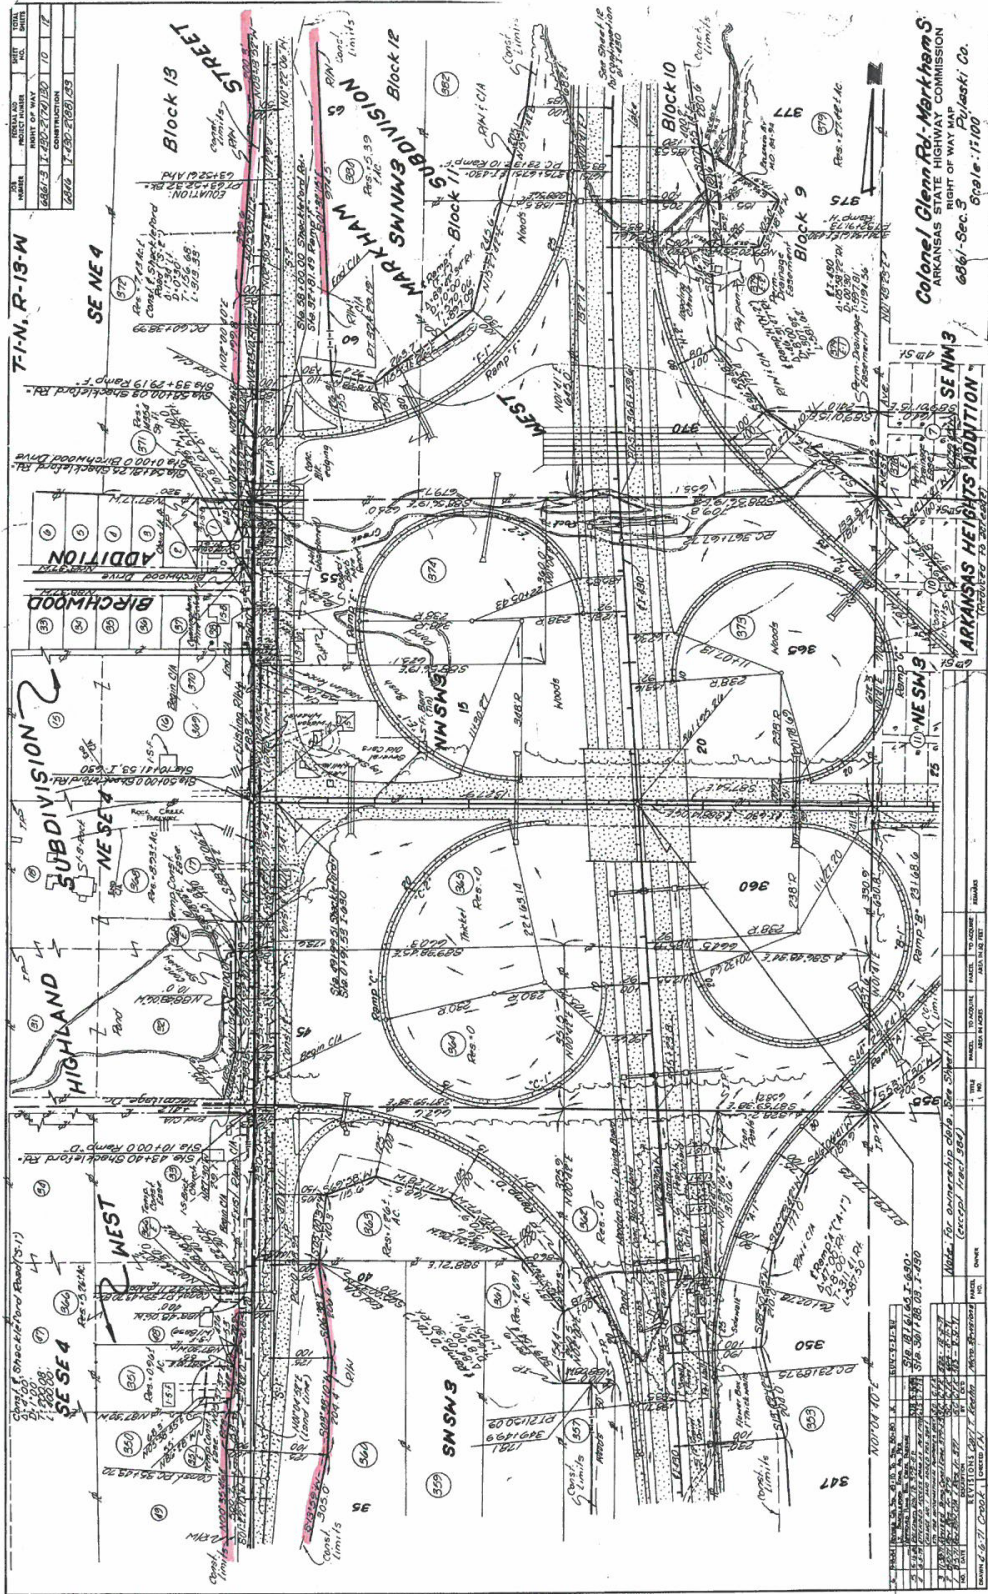

Colonel Glenn B. Markham S.
 ARKANSAS STATE HIGHWAY COMMISSION
 RIGHT OF WAY MAP
 6067-SEC. 3
 P. J. Leask, Jr. Co.
 Scale: 1"=100'

Make for continuation of T. 250, see
 sheet number 11.

Make for continuation of
 (except sheet 587)

Exhibit B

ARKANSAS STATE HIGHWAY COMMISSION

MINUTE ORDER

District: Six
County: Pulaski
Category: Miscellaneous

Page 1 of 1 Page

WHEREAS, in the vicinity of Interstate 430, the Arkansas State Highway Commission (Commission) acquired properties for highway right of way for Job No. 6861-Sec. 3, more commonly known as "Colonel Glenn Rd. - Markham St." in Pulaski County, Arkansas; and

WHEREAS, the City of Little Rock, Arkansas (City) has requested that portions of said right of way be transferred to it pursuant to Ark. Code Ann. § 27-65-109, for the purpose of drainage and construction of auxiliary facilities, adjacent to the existing interstate; and

WHEREAS, the City's request is more specifically described as follows:

Areas shown in red and depicted on pages A1, A2, A3, and A4 as Exhibit "A" attached hereto.

NOW THEREFORE, upon receipt of a proper resolution from the City, the Director is authorized to enter into a transfer agreement for the above-described properties pursuant to Minute Order 2012-008, conditioned upon the City's continued maintenance of the property interests herein transferred for said highway purposes, and provided that in the event the City fails to use and maintain the properties described herein, or abandons same, the transfer agreement shall, upon 30 days notice, be terminated, and the transferred property shall revert back to the Commission.

Approved:

Handwritten signatures for Chairman, Vice-Chairman, and three Members.

Leg.

Form 19-456
Rev. 1/13/2016

L:\Commission\MO6861-Sec.3Colonel Glenn Rd-Markham St.docx

Submitted By:

Submitted By: [Signature]
Assistant Chief Engineer - Design
Approved: [Signature]
Minute Order No. 2018 111
Date Passed NOV 14 2018