


1708 N. FILLMORE STREET

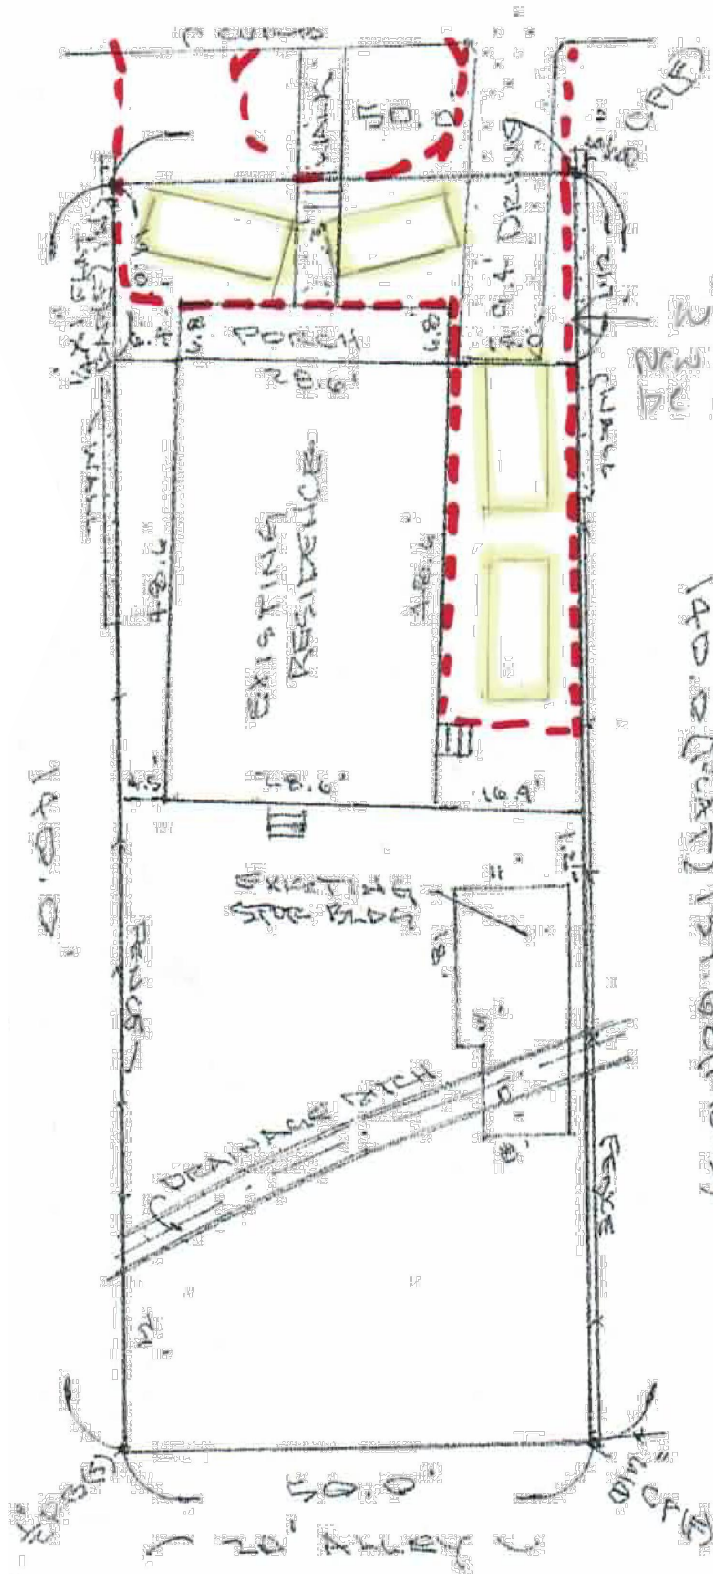

width of new driveway will be 5 here

140.0 (PART) 139.68 (REMS)

Z-9040

1708 N. FILLMORE ST

PD-R

