


REVISED SITE PLAN

Write a description for your map.

Legend

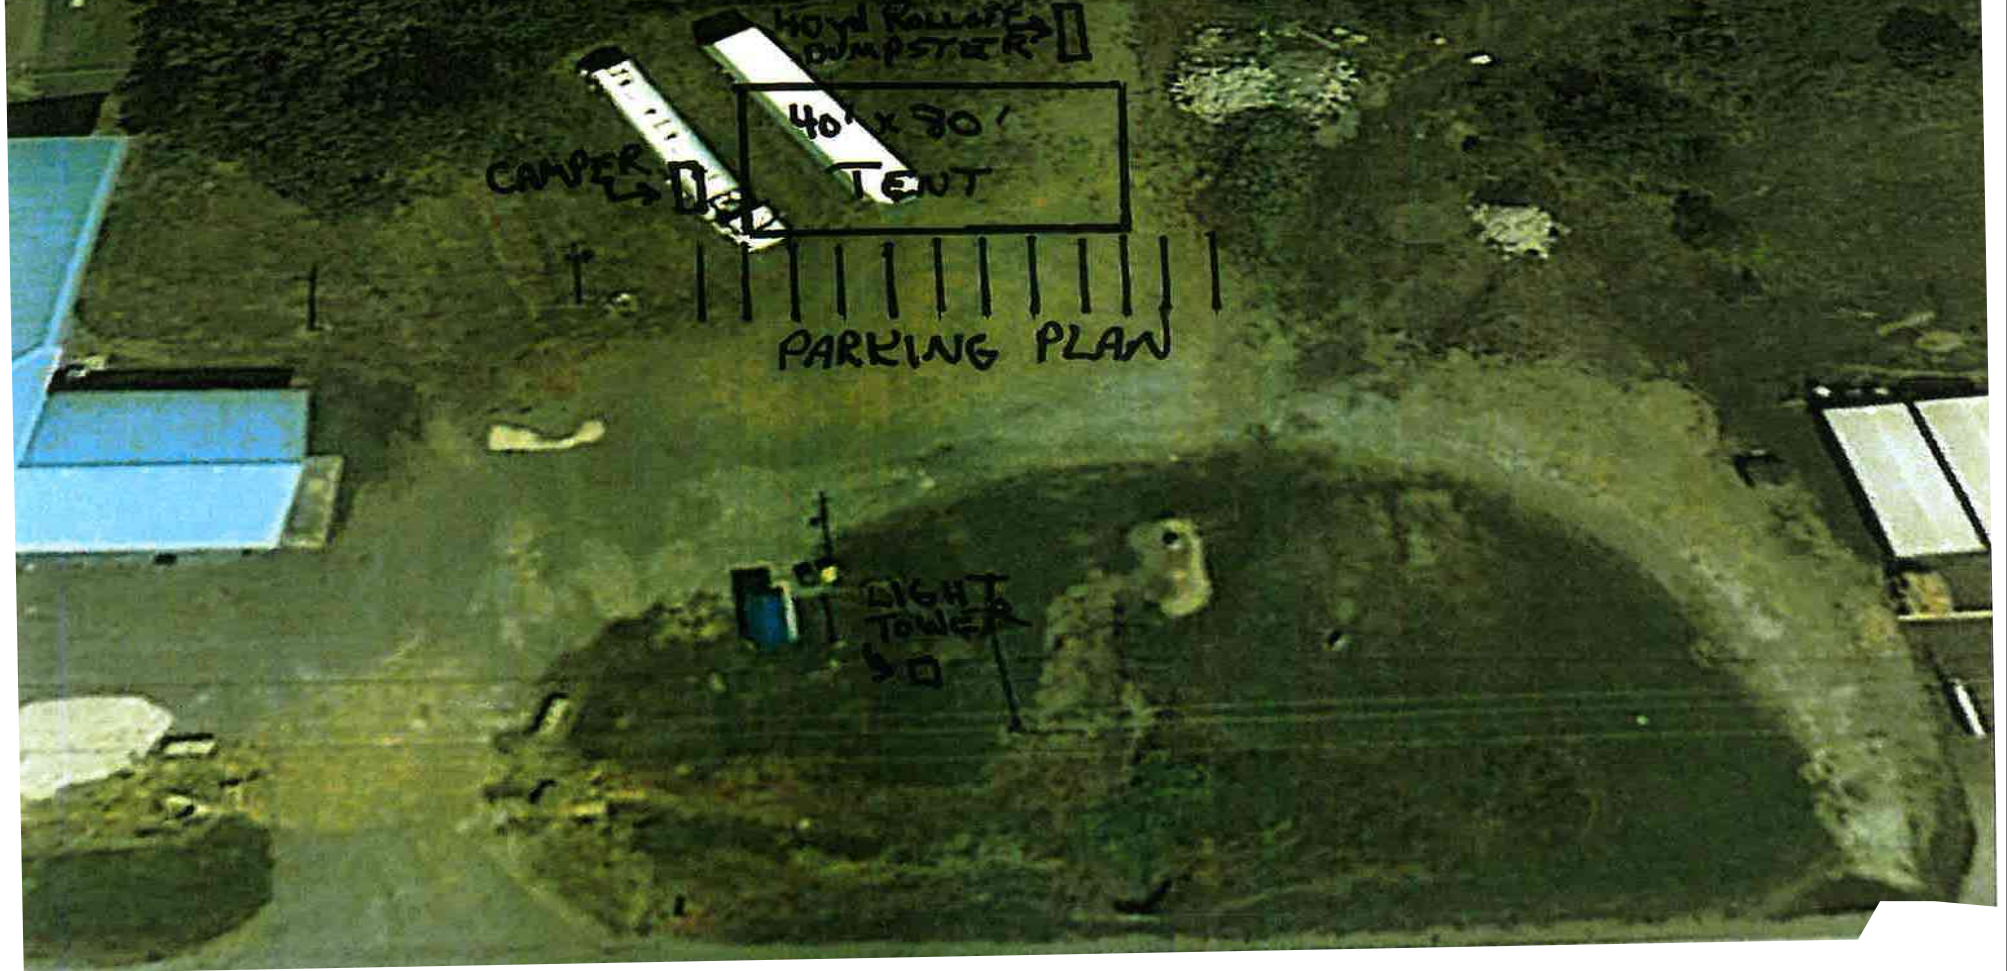

Sketch Map

City of Little Rock Planning & Development

Case No: Z-7870-B Sketch 2 of 2

Name: King Seasonal Fireworks Sales

Location: 23800 Hwy 10

Title: Revised PCD

