


2 off street parking pads "R" STREET

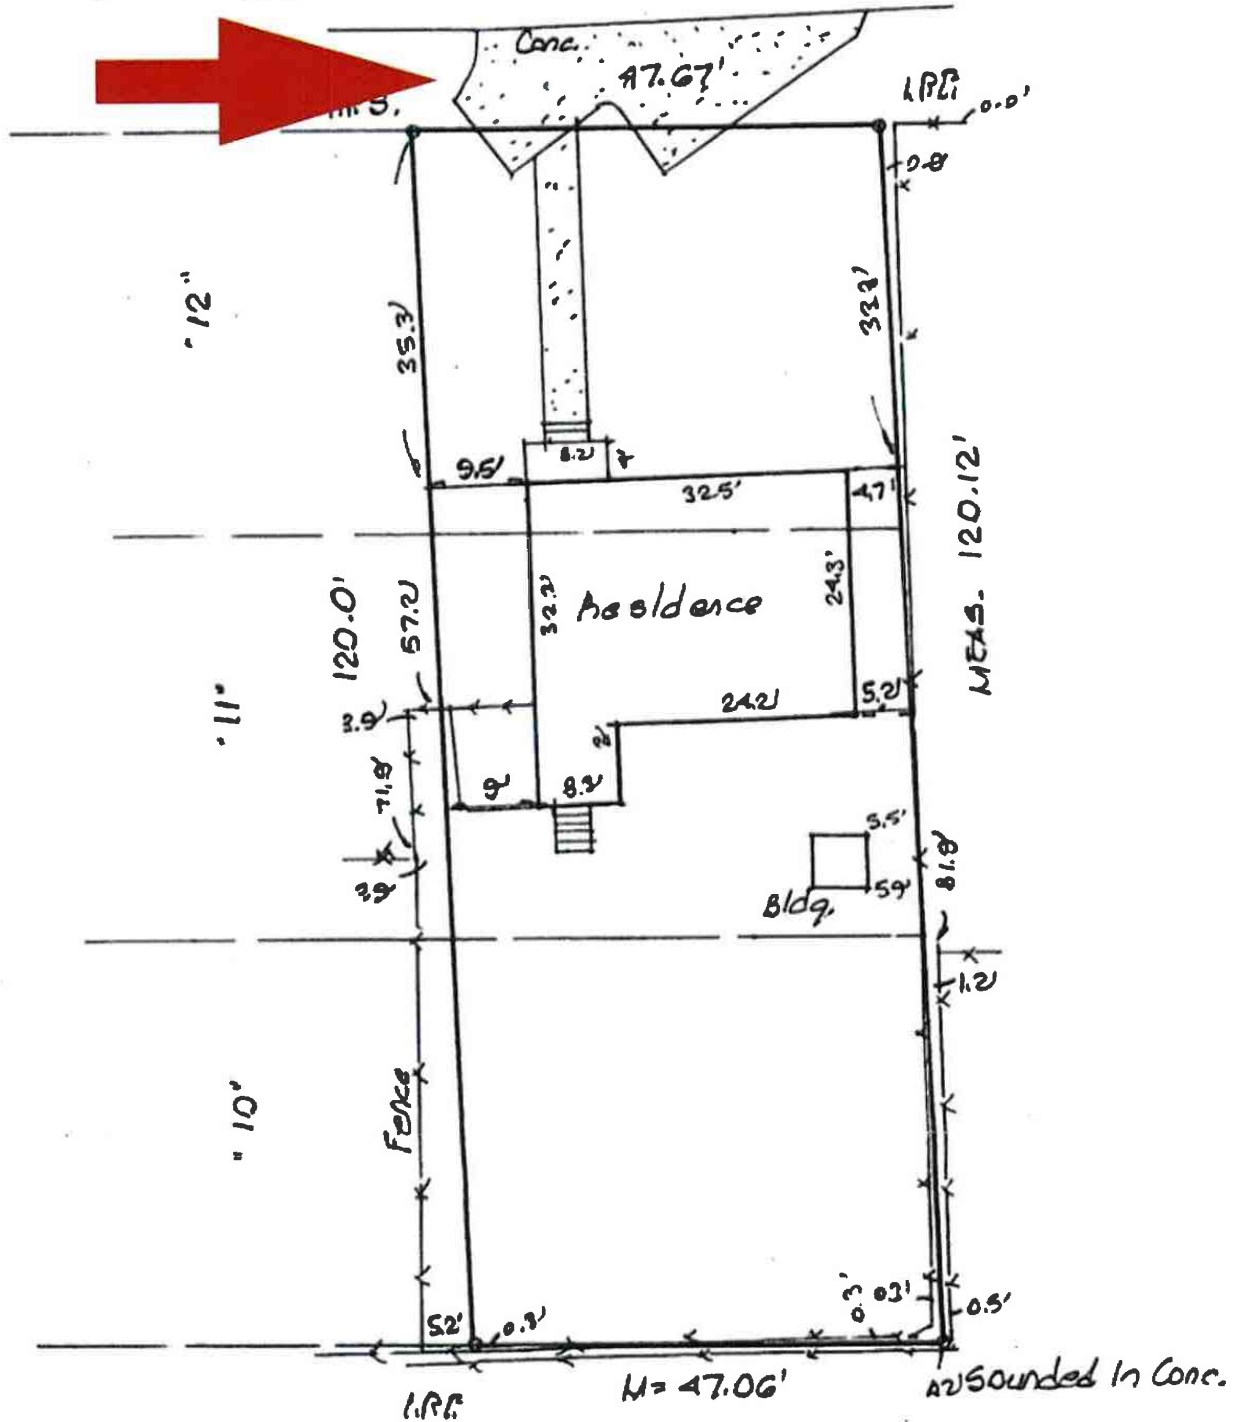

Sketch Map

City of Little Rock Planning & Development

Case No: Z-10046

Name: King (1)-STR-2

Location: 6415 "R" St.

Title: PD-C

