


REAR ELEVATION

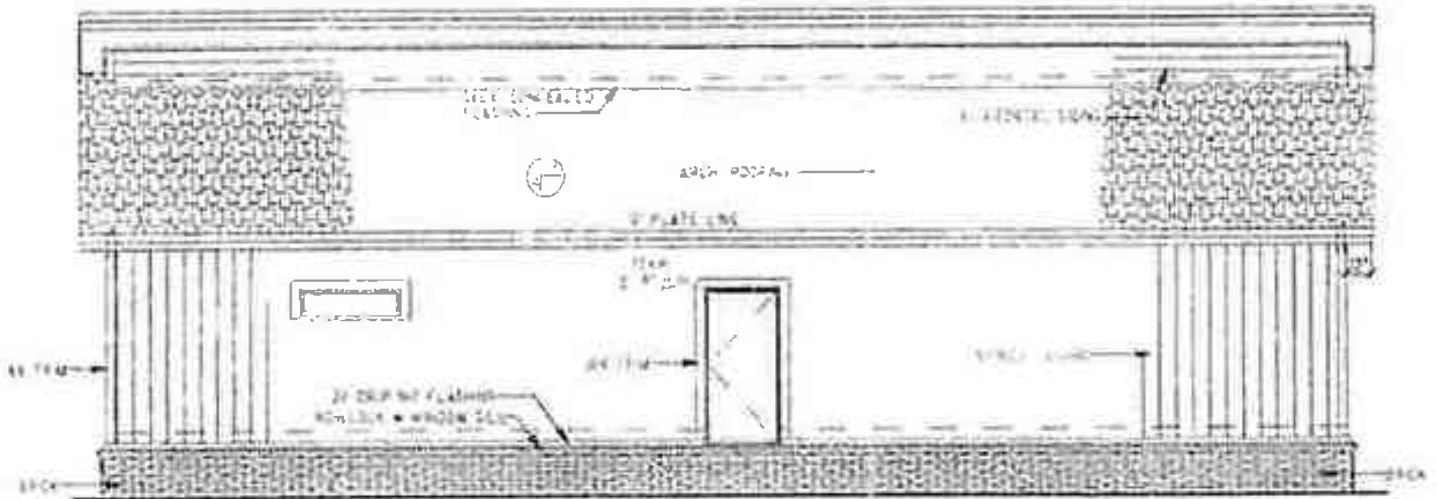

LEFT ELEVATION

Sketch Map
City of Little Rock Planning & Development

Case No: Z-10003 Sketch 3 of 4

Name: Dietrick Greenlaw

Location: 3401 W. 17th St.

Title: Reduced rear yard setback variance.

