


STONEWALL ROAD

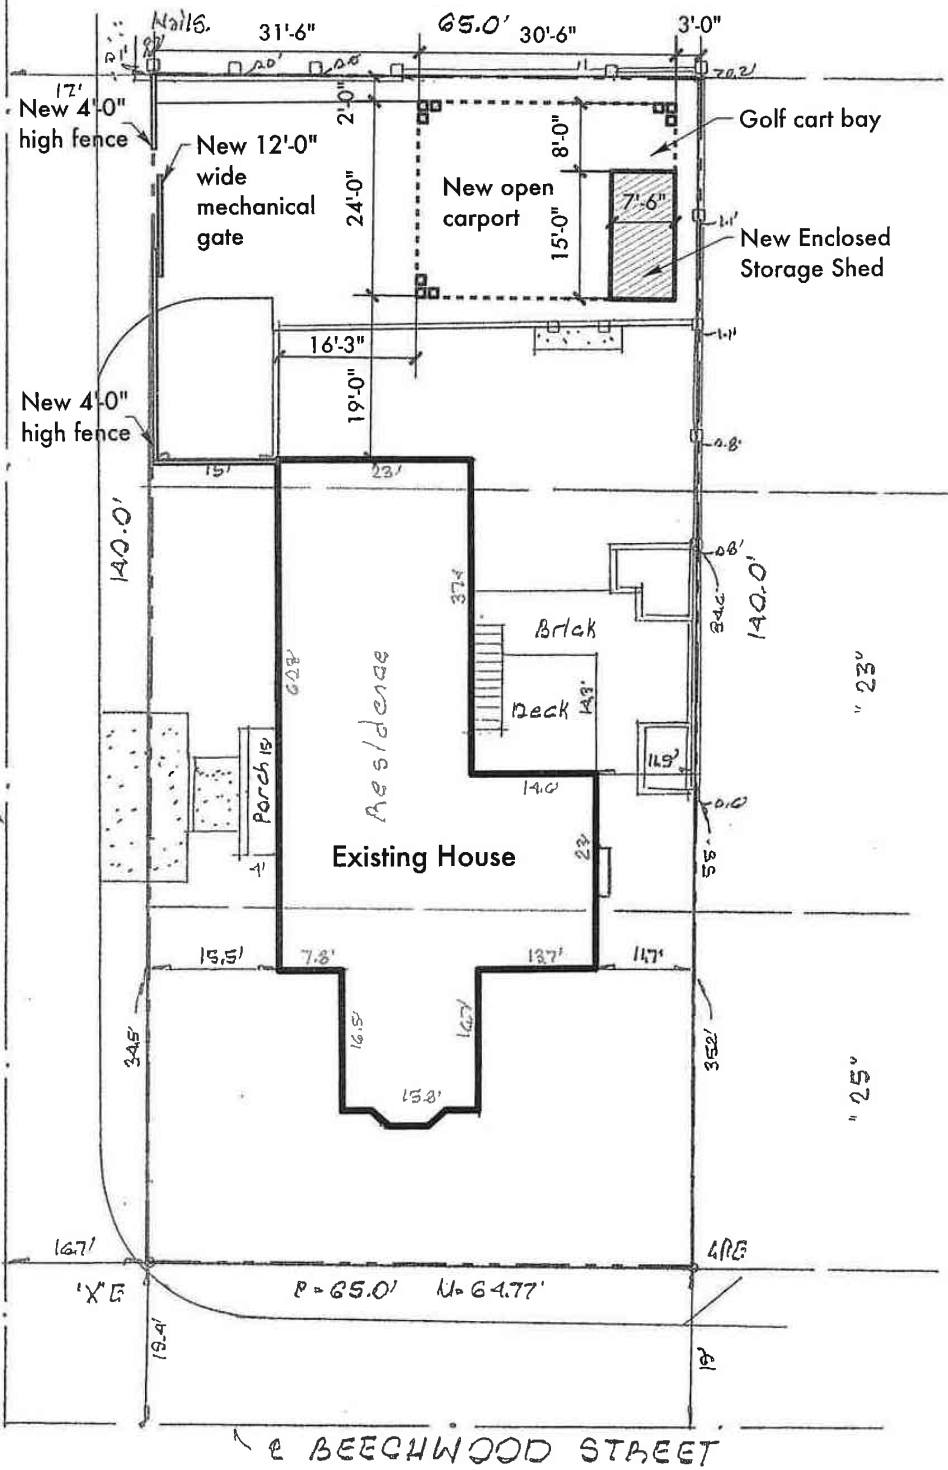

Sketch Map

City of Little Rock Planning & Development

Case No: Z-10026 Sketch 1 of 2

Name: Yeary Lindsey Architects

Location: 4525 Stonewall Dr.

Title: Rear yard setback

