


1389
SURVEYOR

S. COUNTRY CLUB

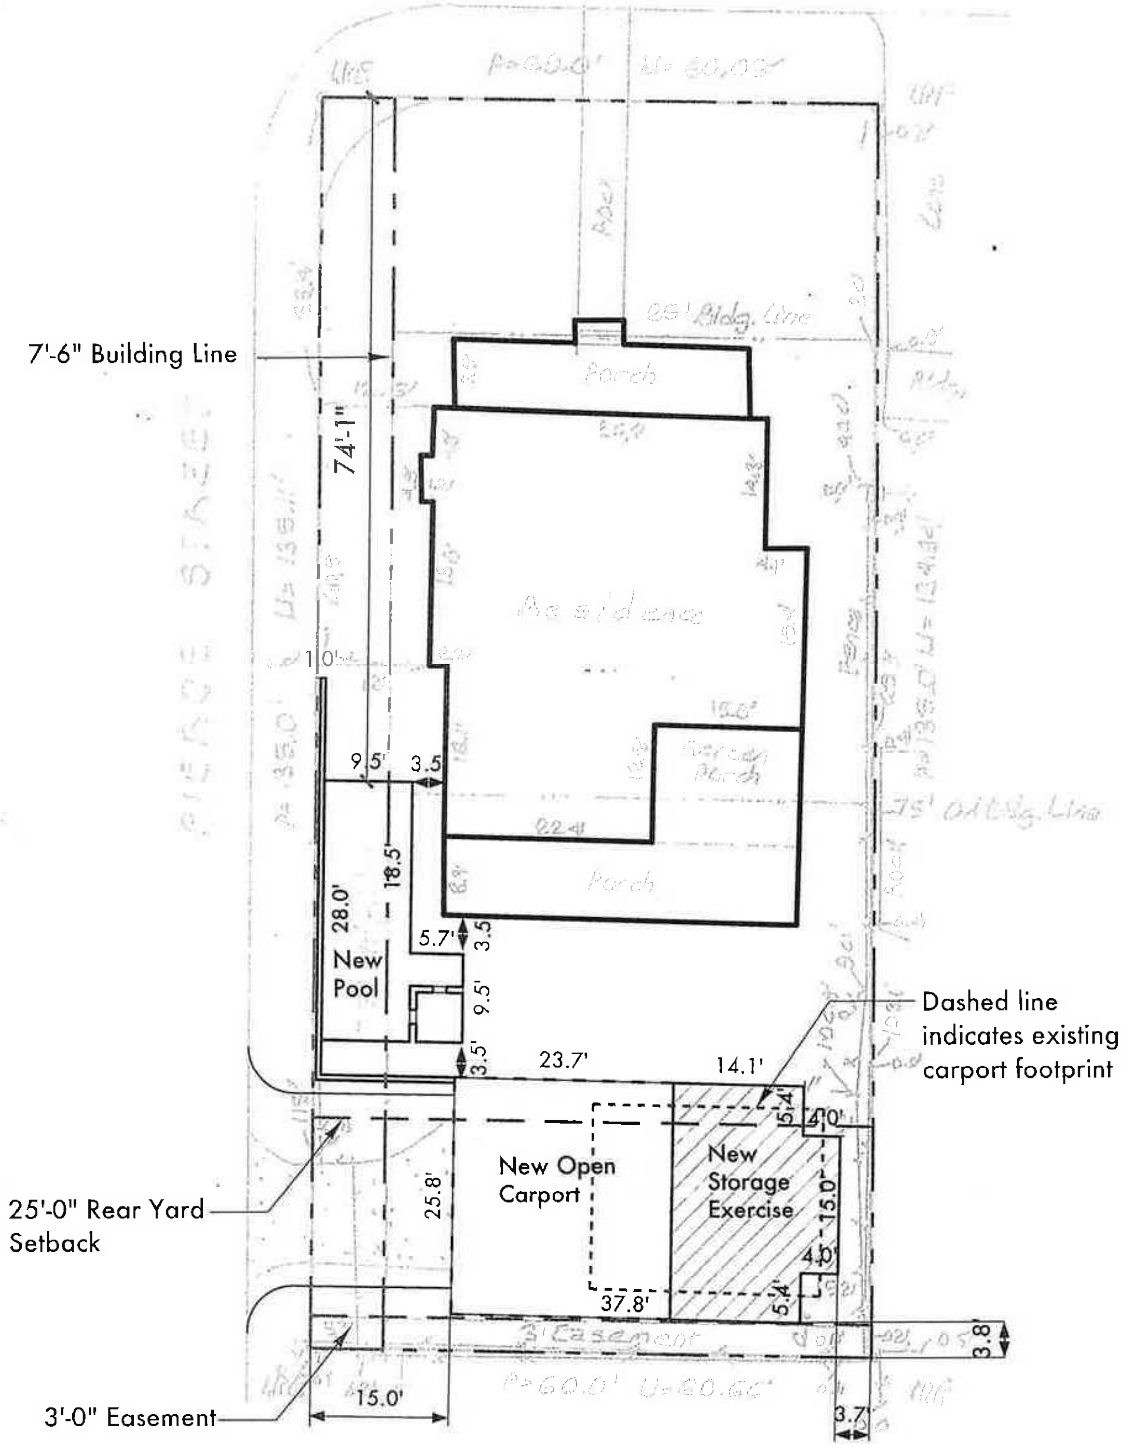

Sketch Map

City of Little Rock Planning & Development

Case No: Z-10096

Name: Brown Residence Addition

Location: 5725 S. Country Club Blvd.

Title: Accessory Structure Rear Yard Coverage and side Yard Setback

