


- $53.52' \times 25' = 1,338 \text{ SF} \times 30\% = 401.4 \text{ SF}$
- 401 SF OF STRUCTURE CAN BE BEYOND 25' SETBACK
- 399 SF CURRENTLY SHOWN

PROPOSED PORCH EXPANSION

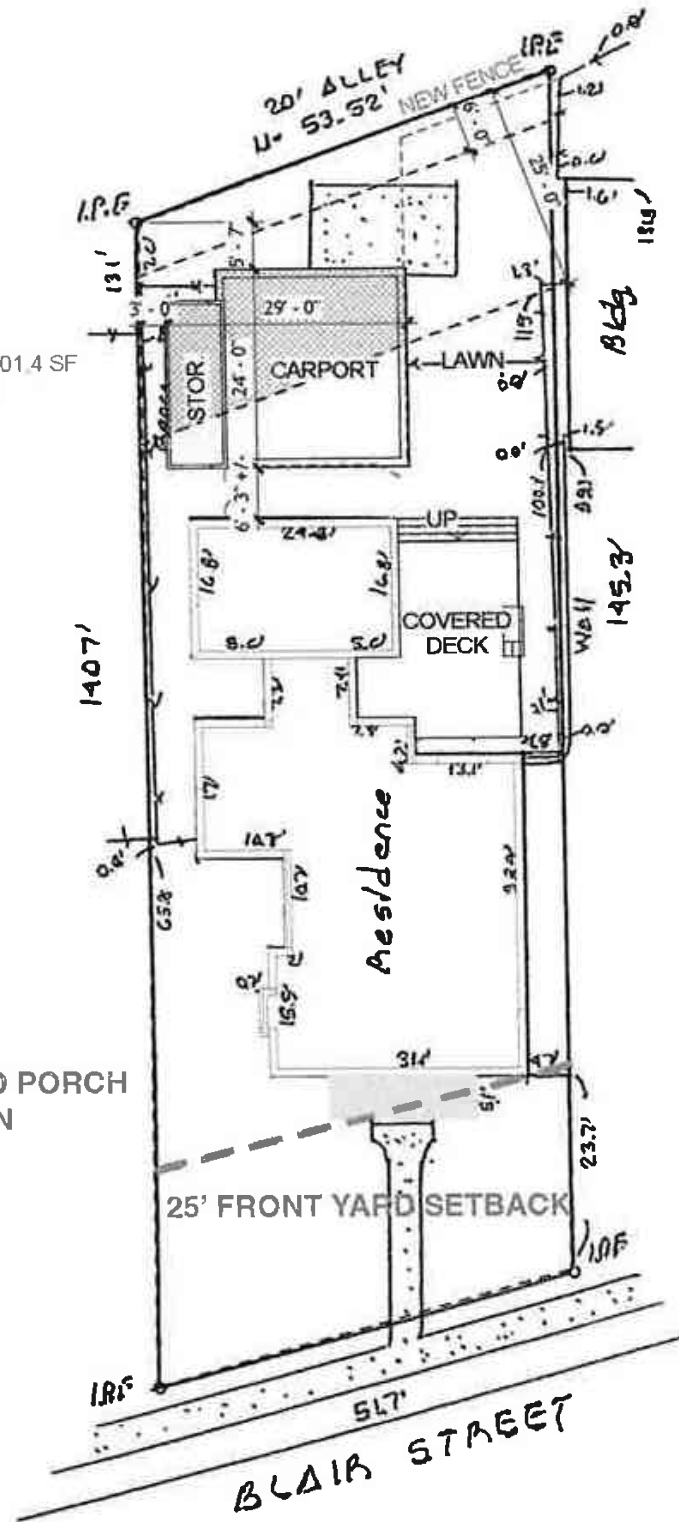

Sketch Map

City of Little Rock Planning & Development

Case No: Z-10141 Sketch 3 of 3

Name: Cannon Addition and Accessory Building

Location: 1609 Blair St.

Title: Reduced Front Setback and Accessory Coverage

