


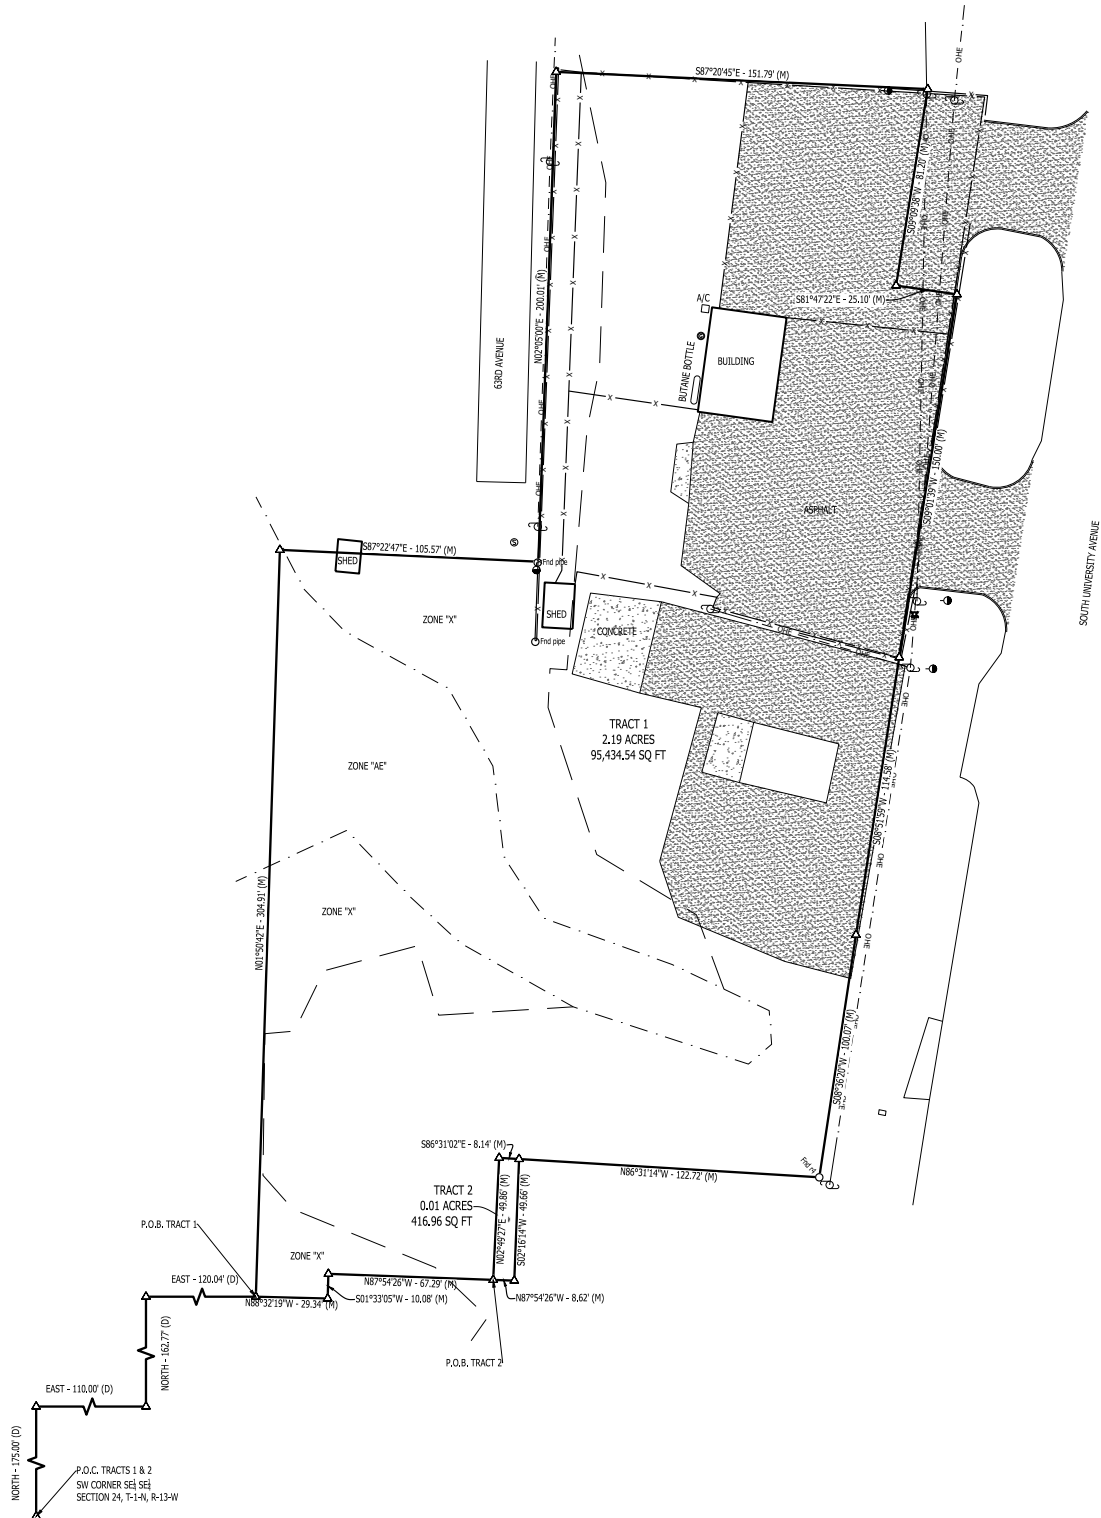

Sketch Map

City of Little Rock Planning & Development

Case No: Z-10144 Sketch 1 of 2

Name: Commercial Building

Location: 5400 South University Ave.

Title: Rear Yard Setback

