


LEFT SIDE ELEVATION

SCALE: 1/4" = 1'

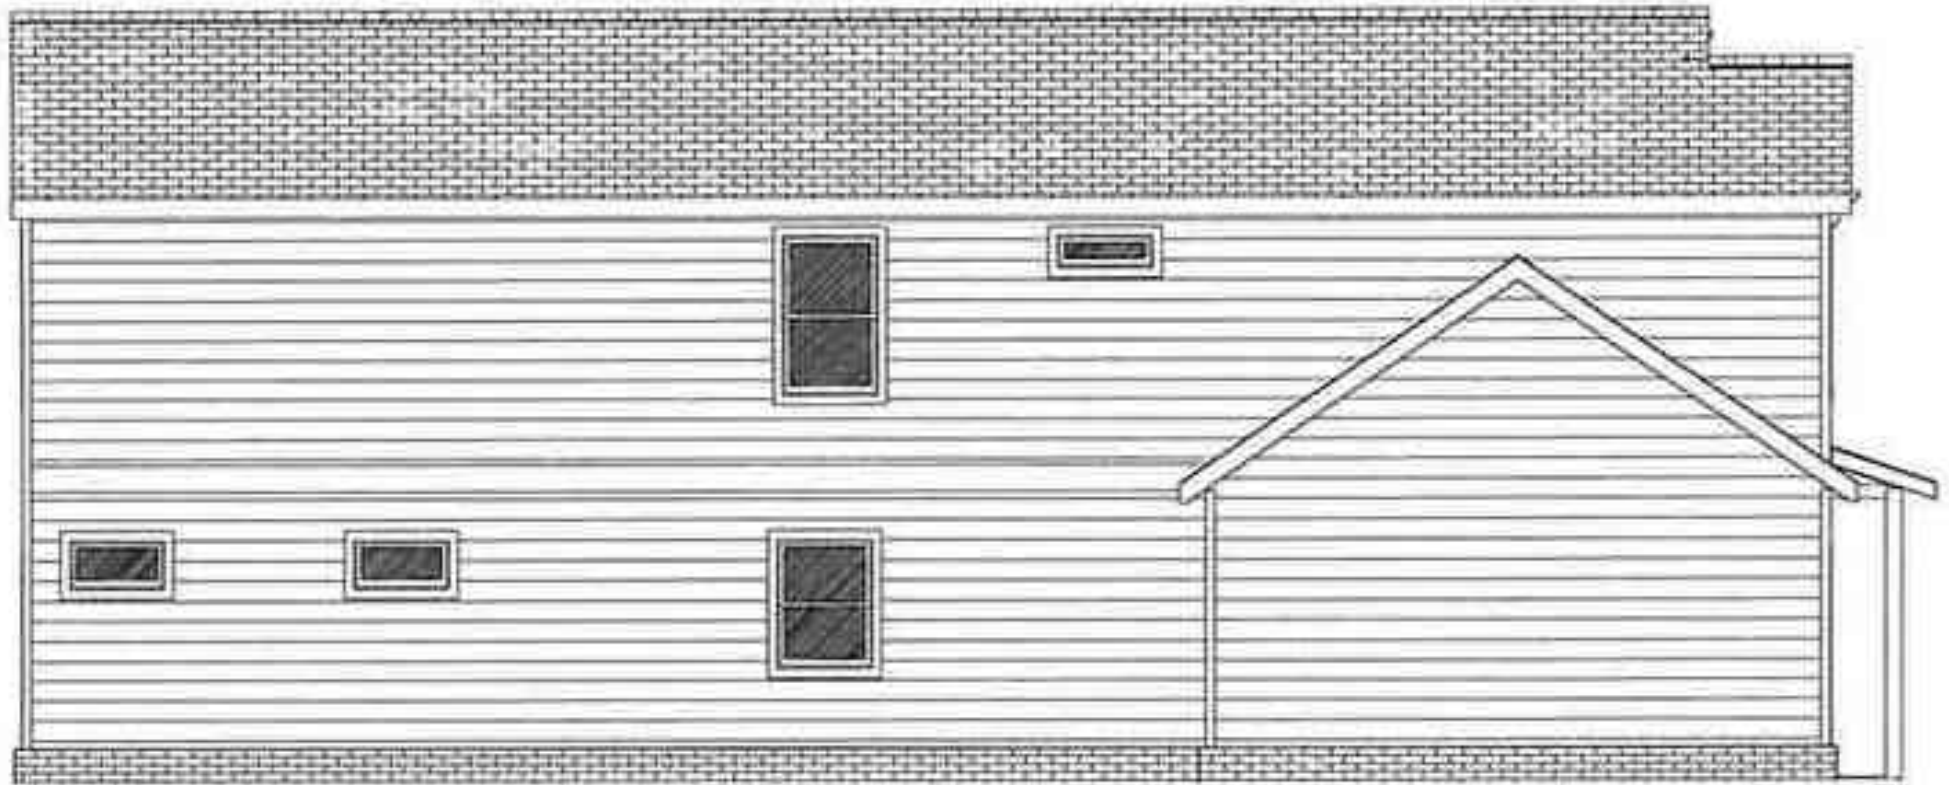

Sketch Map

City of Little Rock Planning & Development

Case No: Z-10084 Sketch 4 of 6

Name: E & Y Development, LLC

Location: 1516 S. Ringo St.

Title: PD-R

