


CLR PROJECT 06-18-ST-B104

ARTHUR LANE


RECONSTRUCTION

LITTLE ROCK, ARKANSAS

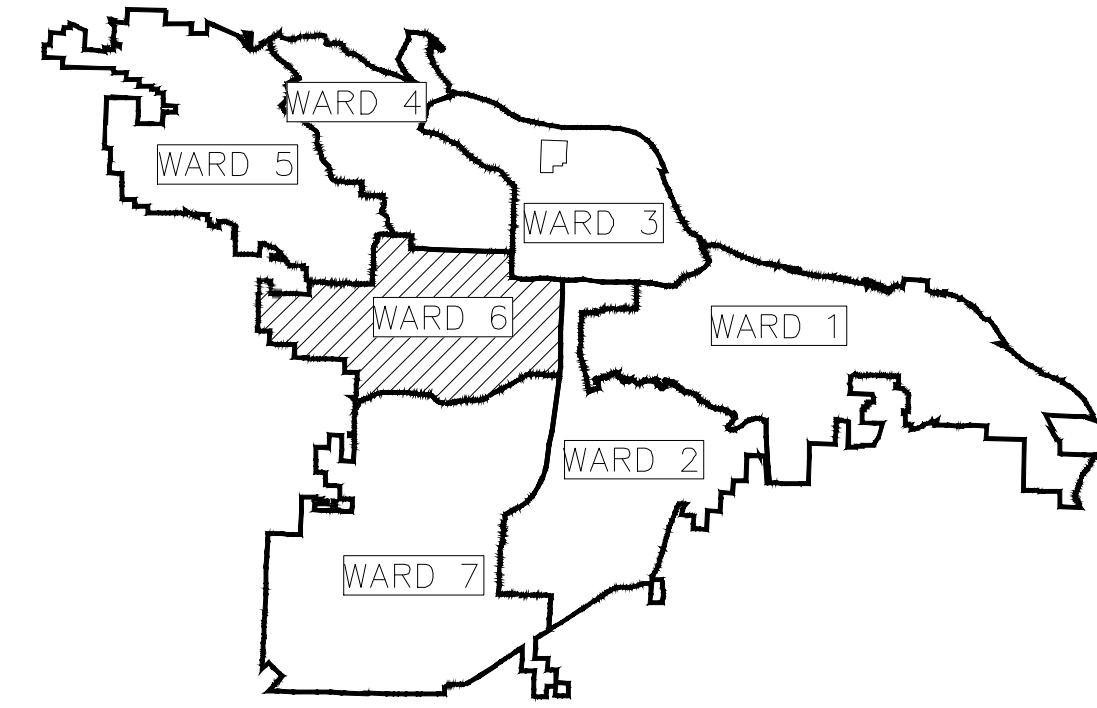

PROJECT LOCATION – WARD 6

SHEET NO.	TITLE
C1	COVER SHEET
C2	GENERAL NOTES, LEGEND AND QUANTITIES
C3	TYPICAL SECTIONS
C4	EXISTING LAYOUT
C5	PROPOSED LAYOUT
C6	DRIVEWAY DETAILS
C7	SECTION VIEWS
C8	SECTION VIEWS
C9	TRAFFIC CONTROL PH. 1
C10	TRAFFIC CONTROL PH. 2

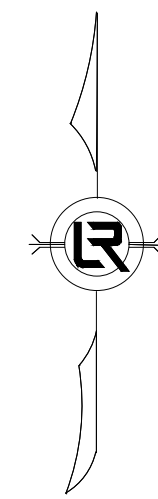

PROJECT LOCATION




60% LEVEL



2023-2025
BOND PROGRAM

DEPARTMENT OF PUBLIC WORKS
CIVIL ENGINEERING
701 WEST MARKHAM STREET
LITTLE ROCK, ARKANSAS 72201

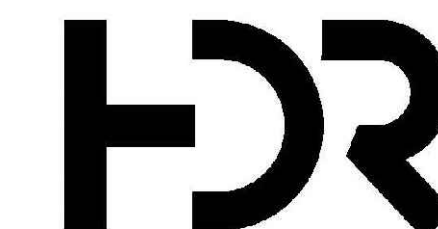


10825 FINANCIAL CENTRE PKWY
SUITE 212
LITTLE ROCK, AR 72211
501-435-3700


REVISIONS DATE

CITY OF LITTLE ROCK, ARKANSAS
ARTHUR LANE RECONSTRUCTION

COVER SHEET

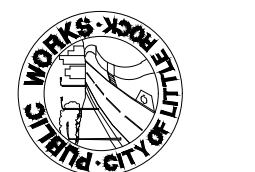

DEPARTMENT OF PUBLIC WORKS
CIVIL ENGINEERING
701 W. MARKHAM
LITTLE ROCK, ARKANSAS 72201

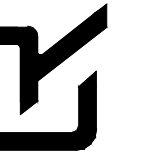

DRAWN BY
VSE
DESIGNED
VSE
CHECKED
JPJ
DATE
06/17/2024
SCALE
NTS


PROJECT NO.
06-18-ST-B104
SHEET NO.

C1

REVISIONS	DATE

CITY OF LITTLE ROCK, ARKANSAS
ARTHUR LANE RECONSTRUCTION
GENERAL NOTES, LEGEND AND QUANTITIES
60% LEVEL


 DEPARTMENT OF PUBLIC WORKS
 CIVIL ENGINEERING
 701 W. MARKHAM
 LITTLE ROCK, ARKANSAS 72201

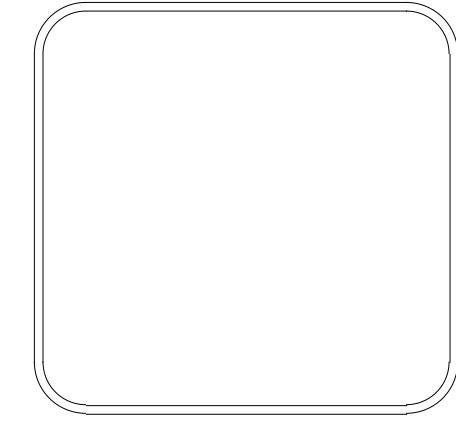

DRAWN BY VSE
DESIGNED VSE
CHECKED JPJ
DATE 06/17/2024
SCALE NTS
PROJECT NO. 06-18-ST-B104
SHEET NO. C2


ESTIMATED QUANTITIES			
CLR PROJECT 06-18-ST-B104			
ARTHUR LANE RECONSTRUCTION			
20-Jun-24			
ITEM #	ITEM DESCRIPTION	UNIT	QUANTITY
2.01	SITE PREPARATION	LS	1
3.01	UNCLASSIFIED EXCAVATION	CY	125
4.01	SAW CUT	LF	495
7.06	CONCRETE DRIVEWAY (6" THICK), STANDARD FINISH	SF	1380
8.03	CONCRETE CURB AND GUTTER (CLASS 3)	LF	481
8.05	STACK BLOCK RETAINING WALL	LF	19
14.01	SOLID SODDING, MATCH EXISTING	SY	200
16.01	TRAFFIC CONTROL	LS	1
17.01	MILL & OVERLAY	SY	950
17.02	ASPHALT FOR WIDENING**	SY	185
18.00	CLASS 7 BASE COURSE	TON	76
19.10	FINAL CLEANUP	LS	1
24.11	SILT FENCE - TYPE A (SFA)	LF	475
24.14	STORM DRAIN INLET PROTECTION (ST)	EA	2

** -3" ASPHALT WEARING SURFACE
-7" CLASS 7 BASE COURSE

GENERAL NOTES:
1. ANY DEMOLITION OR REMOVAL ITEMS TO BE PAID FOR UNDER "SITE PREPARATION".

EXISTING	PROPOSED
IRON ROD	○ IR
PK NAIL	○ PK
R.R. SPIKE	○ RR(Sp)
CONC. MONUMENT	□ CM
WATER VALVE	⊗ WV
WATER METER	□ WM
FIRE HYDRANT	∇ FH
GAS METER	⊗ GM
GAS VALVE	⊗ GV
CLEAN-OUT	○ CO
GUARD POST (BOLLARD)	● GP
SIGN POST	⊕
BENCHMARK	⊕
STORM SEWER MANHOLE	⊙
SANITARY SEWER MANHOLE	⊙
TELEPHONE MANHOLE	⊙
ELECTRIC MANHOLE	⊙
TELEPHONE BOX	⊞
ELECTRIC BOX	⊞
CABLE BOX	⊞
UTILITY POLE	⊞
GUY WIRE	—
LIGHT POLE	⊙
POST OR POLE (TYPE AS NOTED)	⊙
MAILBOX	⊞
DECIDUOUS TREE	⊗
EVERGREEN/CONIFEROUS TREE	⊗
BUSH	⊗
PROPERTY LINE	—
SETBACK LINE	—
EASEMENT LINE	—
CURB	—
FENCE	—
OVERHEAD ELECTRIC	—
OVERHEAD TELEPHONE	—
OVERHEAD CABLE	—
UNDERGROUND TELEPHONE	—
UNDERGROUND ELECTRIC	—
UNDERGROUND CABLE	—
WATER LINE	—
SEWER LINE	—
GAS LINE	—
STORM SEWER/CULVERT	—
EDGE OF WOODS	—
CONTOUR LINE	—
PROPOSED CONTOUR	⊙
PROPOSED SPOT ELEVATION	⊙
PROPOSED SPOT CURB ELEVATION	⊙
STORM SEWER - PIPE	—
STORM SEWER - MITERED END SECTION	—
STORM SEWER - GRATE INLET	—
STORM SEWER - JUNCTION BOX	—
STORM SEWER - FLARED END SECTION	—
STORM SEWER - HEADWALL	—
STORM SEWER - NO WING	—
STORM SEWER - SINGLE WING	—
STORM SEWER - DOUBLE WING	—
STORM SEWER - AREA INLET	—
GRADE BREAK LINE	—
HIGH POINT	—
LOW POINT	—
CUT LINE	—
FILL LINE	—
SANITARY SEWER PIPE	—
SANITARY SEWER MANHOLE	⊙
PROPOSED CURB	—
PROPOSED CONCRETE	—
CONSTRUCTION - ENTRANCE/EXIT	⊙
CHECK DAM	⊙
DIVERSION BERM	⊙
DOWNDRAIN STRUCTURE - TEMPORARY	⊙
ROCK DAM	⊙
SEDIMENT BARRIER - SILT FENCE	⊙
SEDIMENT BARRIER - GRAVEL RING	⊙
SEDIMENT BARRIER - BLOCK & GRAVEL	⊙
SEDIMENT BARRIER - BLOCK	⊙
TEMPORARY SEDIMENT BASIN	⊙
SILT FENCE - TYPE A	⊙
SILT FENCE - TYPE B	⊙
SILT FENCE - TYPE C	⊙
STORM DRAIN OUTLET PROTECTION	⊙
SURFACE ROUGHENING	⊙
DISTURBED AREA STABILIZATION - TEMPORARY STABILIZATION	⊙
DISTURBED AREA STABILIZATION - TEMPORARY GRASSING	⊙
DISTURBED AREA STABILIZATION - PERMANENT GRASSING	⊙
MATTING/BLANKETS	⊙


REVISIONS	DATE

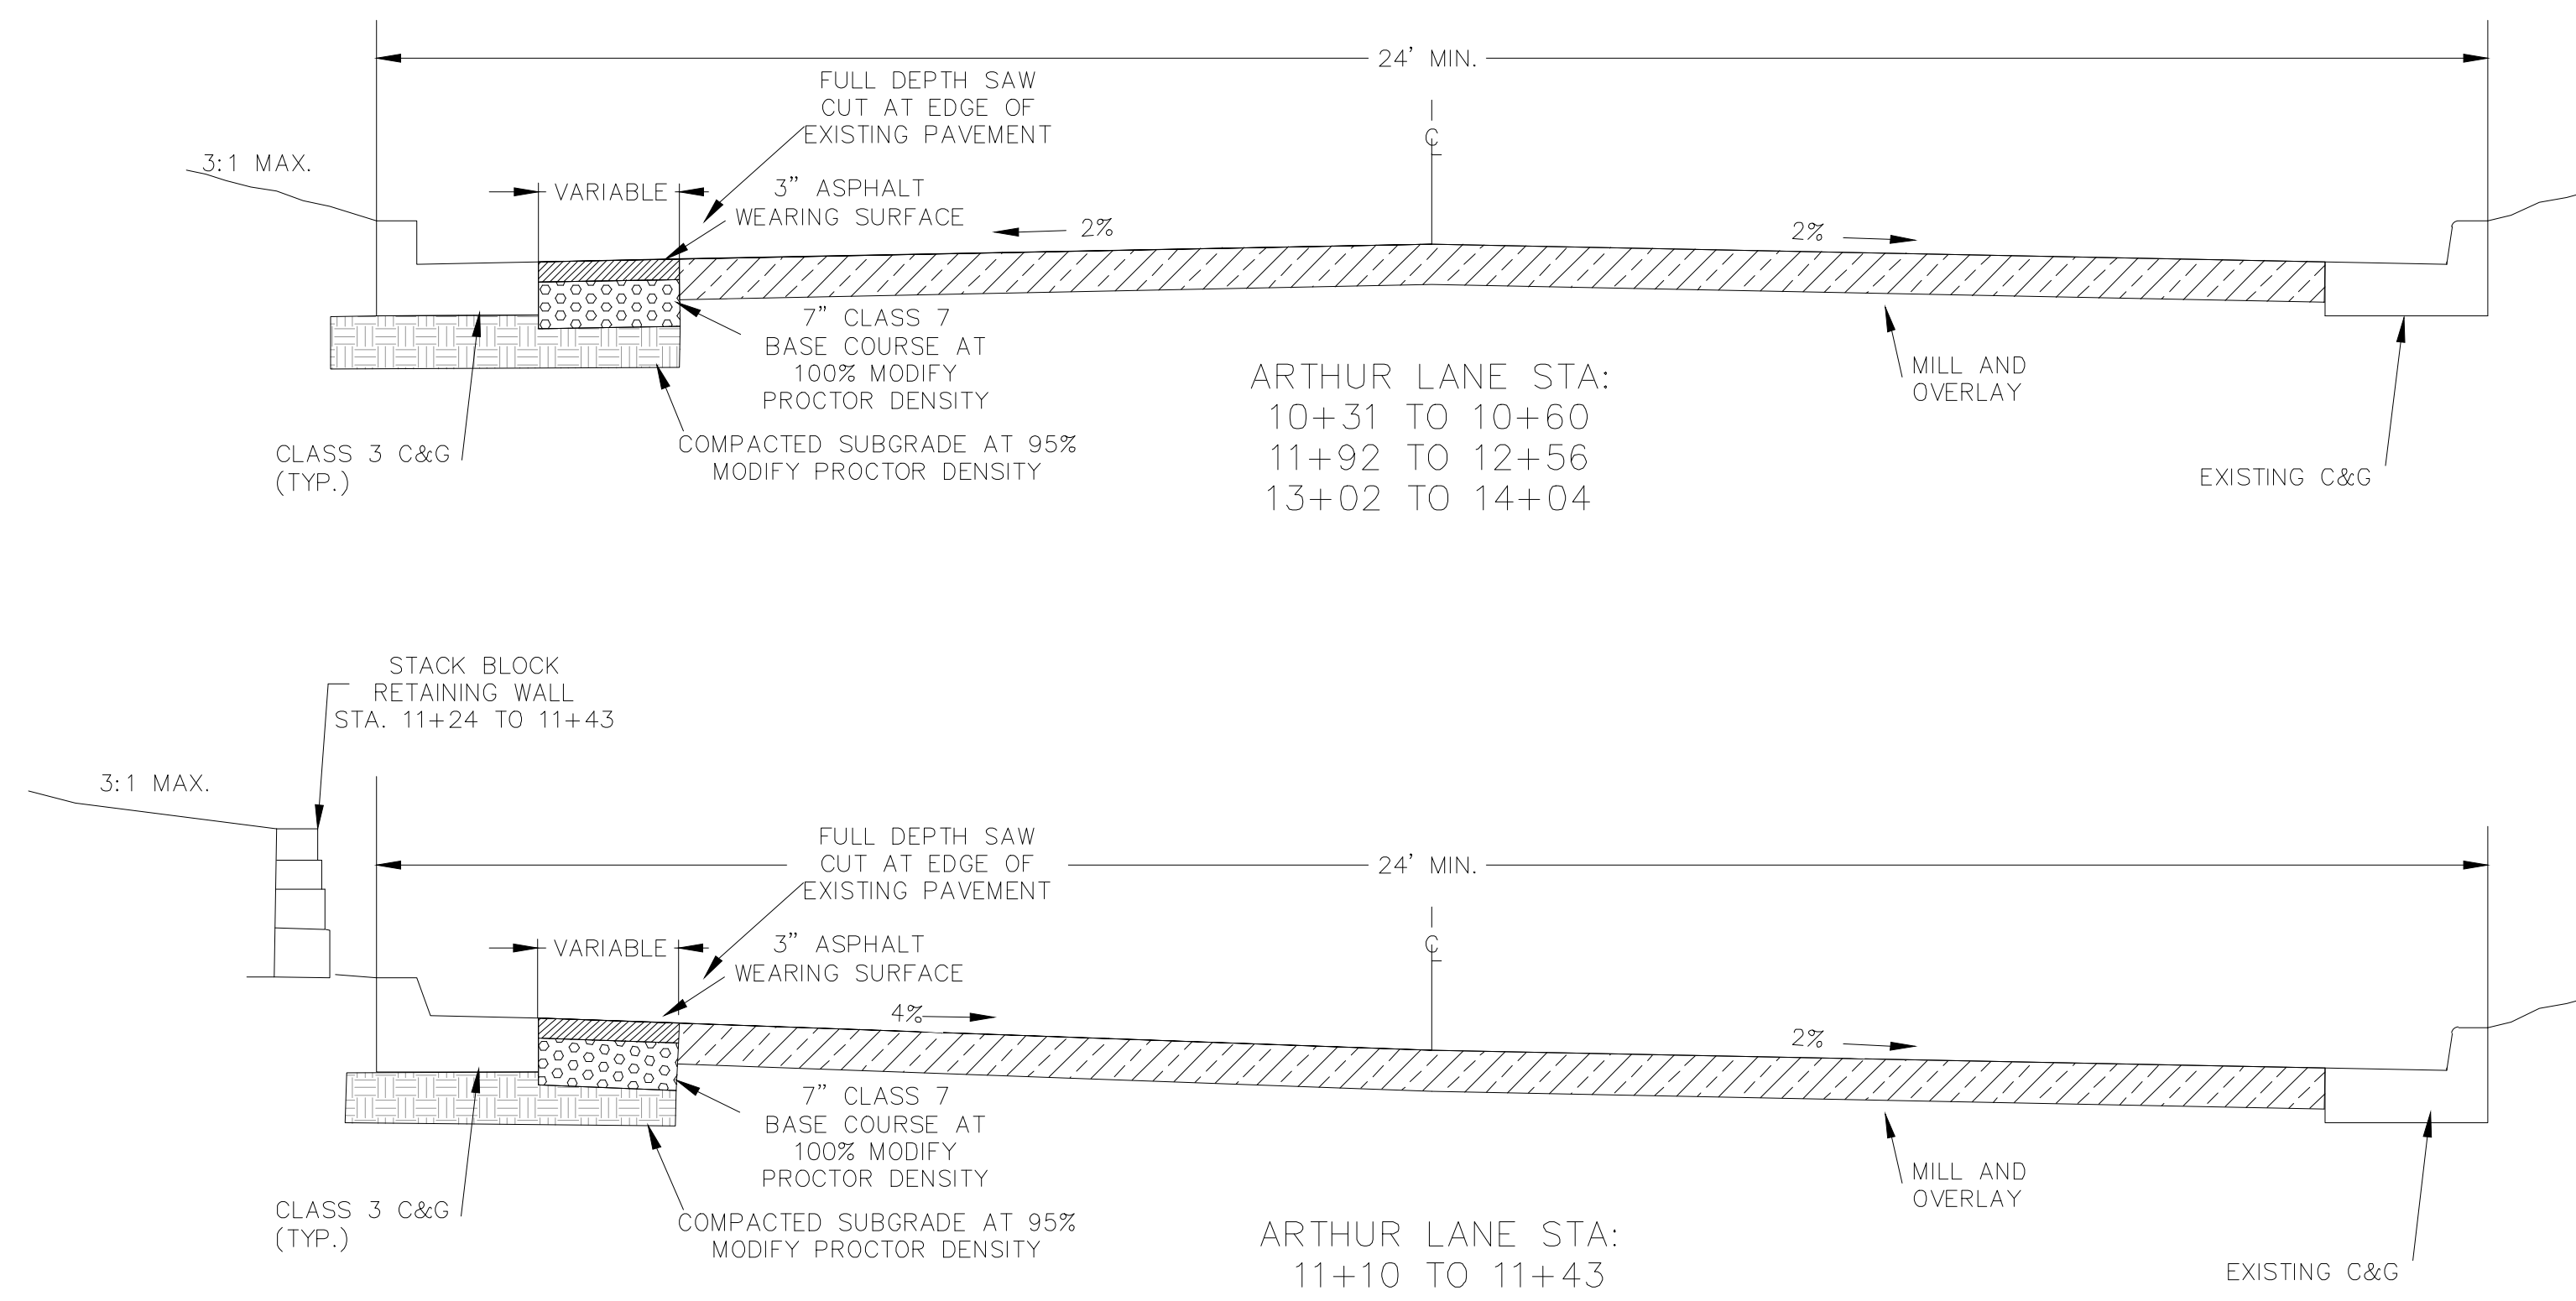


NOTE:
SEE PROPOSED LAYOUT FOR TRANSITIONS FROM:
STA. 10+60 TO 11+10
STA. 11+43 TO 11+92

CITY OF LITTLE ROCK, ARKANSAS
ARTHUR LANE RECONSTRUCTION
TYPICAL SECTIONS
60% LEVEL

DEPARTMENT OF PUBLIC WORKS
CIVIL ENGINEERING
701 W. MARKHAM
LITTLE ROCK, ARKANSAS 72201


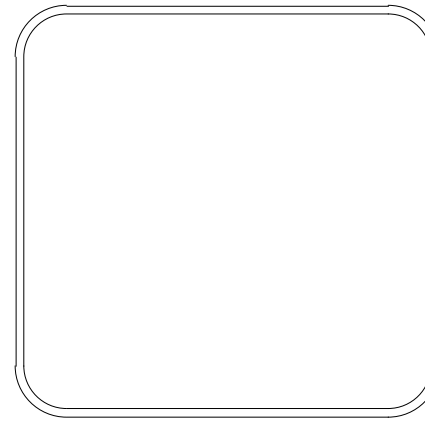


DRAWN BY
VSE
DESIGNED
VSE
CHECKED
JPJ
DATE
06/17/2024
SCALE
NTS
PROJECT NO.
06-18-ST-B104
SHEET NO.
C3

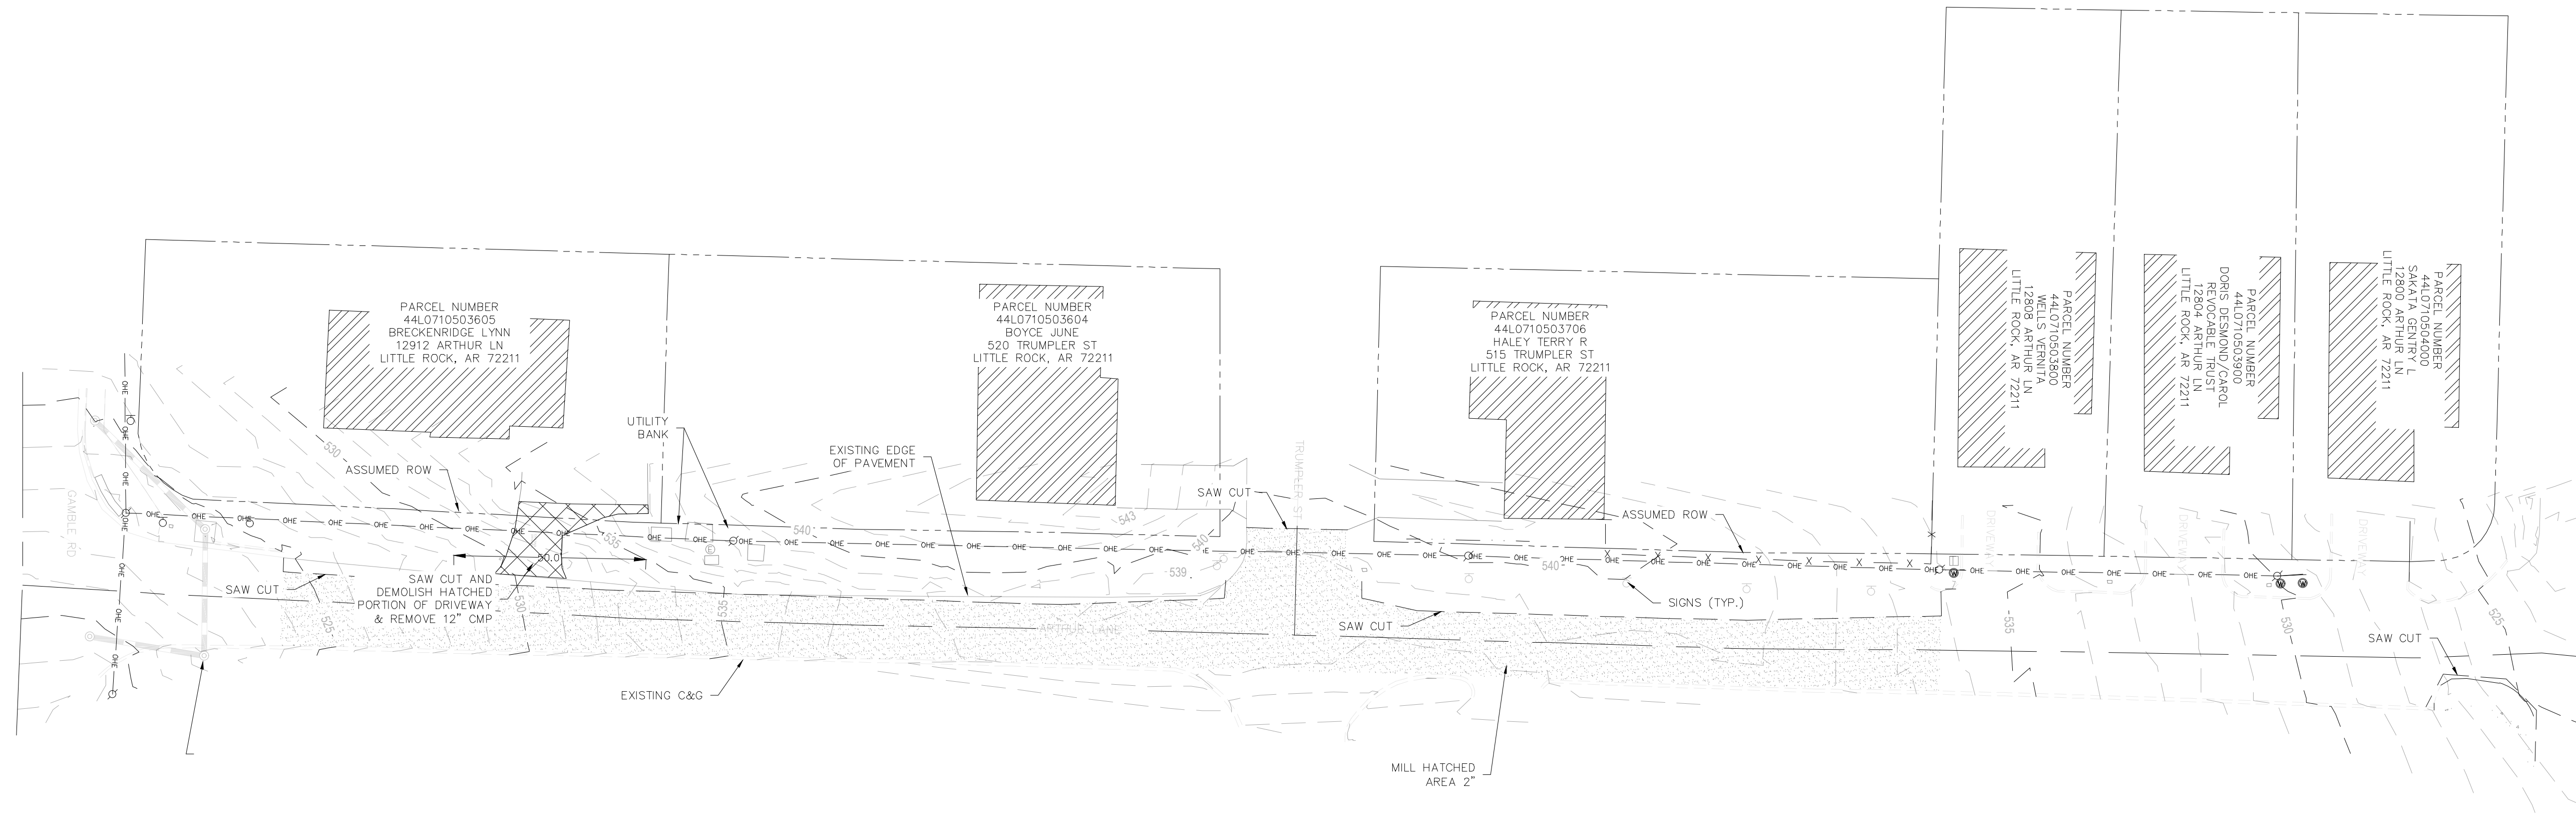

GENERAL NOTE:


1. ALL DISTURBED AREAS TO BE CLEANED OF AN DEBRIS, GRADED, AND SODDED. SOD TO MATCH EXISTING GRASS.
2. UTILITIES SHOWN ARE TO BE CONSIDERED GENERAL LOCATION. ALL UTILITIES MUST BE FIELD VERIFIED PRIOR TO CONSTRUCTION.
3. ARKANSAS 811 MUST BE CALLED TO LOCATE UTILITIES AT LEAST 48 HOURS PRIOR TO CONSTRUCTION.
4. ALL RESIDENTS ARE TO BE NOTIFIED 48 HOURS PRIOR TO CONSTRUCTION.
5. EFFORTS MUST BE TAKEN TO MINIMIZE THE LOSS OF PARKING OR DRIVE ACCESS TO HOME OWNERS.

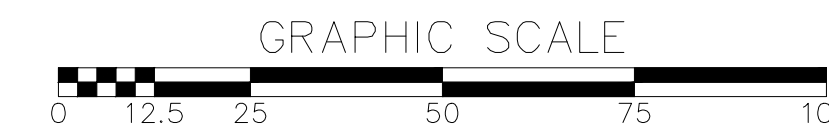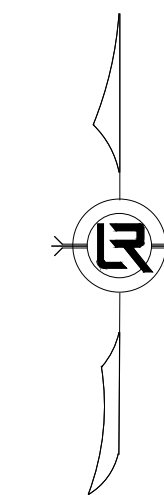

REVISIONS	DATE

CITY OF LITTLE ROCK, ARKANSAS
ARTHUR LANE RECONSTRUCTION
 EXISTING LAYOUT
 60% LEVEL


DEPARTMENT OF PUBLIC WORKS
 CIVIL ENGINEERING
 701 W. MARKHAM
 LITTLE ROCK, ARKANSAS 72201

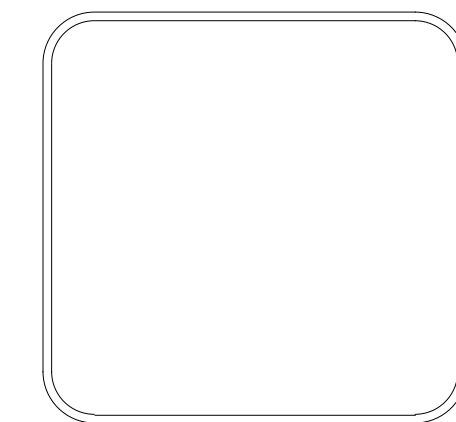





DRAWN BY VSE
DESIGNED VSE
CHECKED JPJ
DATE 06/17/2024
SCALE 1"=25'
PROJECT NO. 06-18-ST-B104
SHEET NO. C4


REVISIONS	DATE

CITY OF LITTLE ROCK, ARKANSAS
ARTHUR LANE RECONSTRUCTION
PROPOSED LAYOUT
60% LEVEL

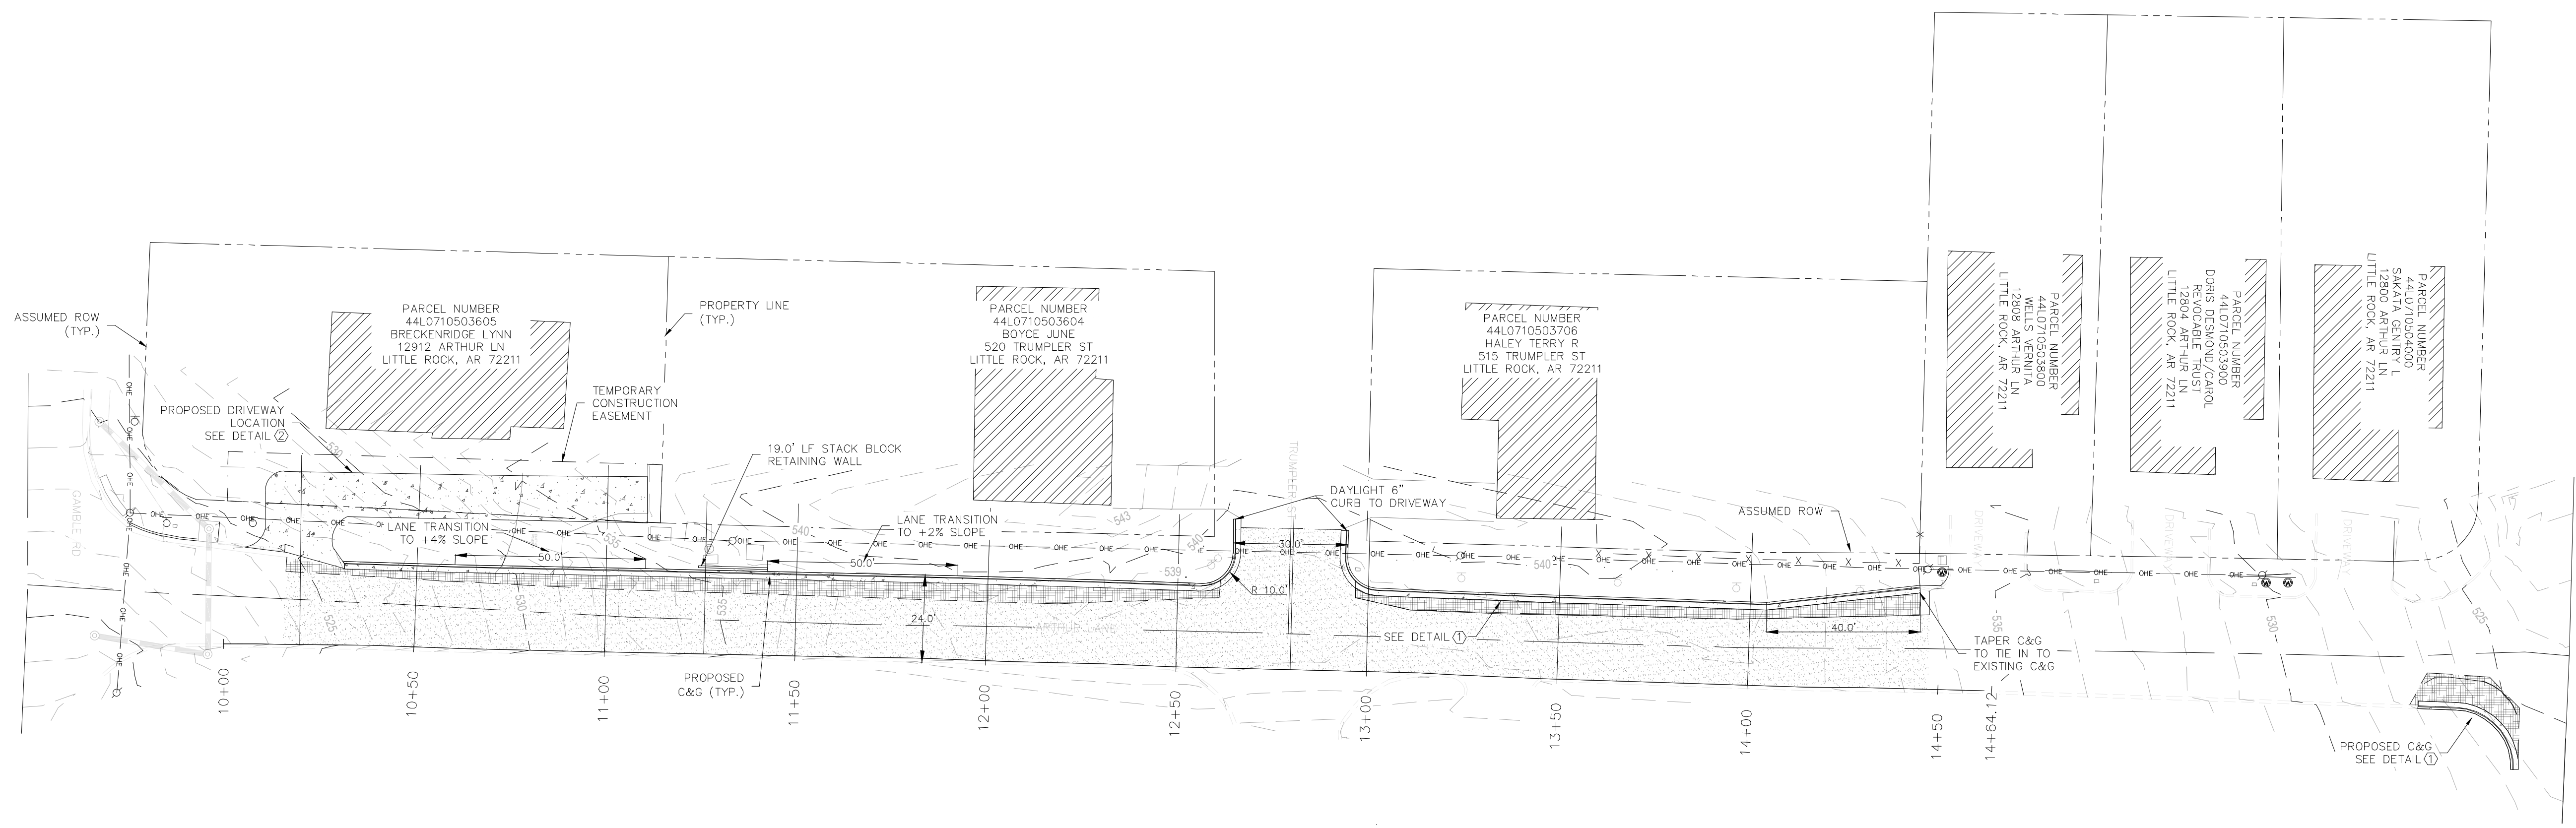


- GENERAL NOTE:**
1. ALL SAW CUT LINES ARE TO BE FULL DEPTH
 2. ALL DISTURBED AREAS TO BE CLEANED OF AN DEBRIS, GRADED, AND SODDED. SOD TO MATCH EXISTING GRASS.
 3. UTILITIES SHOWN ARE TO BE CONSIDERED GENERAL LOCATION. ALL UTILITIES MUST BE FIELD VERIFIED PRIOR TO CONSTRUCTION.
 4. ARKANSAS 811 MUST BE CALLED TO LOCATE UTILITIES AT LEAST 48 HOURS PRIOR TO CONSTRUCTION.
 5. ALL RESIDENTS ARE TO BE NOTIFIED 48 HOURS PRIOR TO CONSTRUCTION.
 6. EFFORTS MUST BE TAKEN TO MINIMIZE THE LOSS OF PARKING OR DRIVE ACCESS TO HOME OWNERS.
 7. RELOCATED UTILITIES ARE TO BE COORDINATED WITH CLR PUBLIC WORKS.

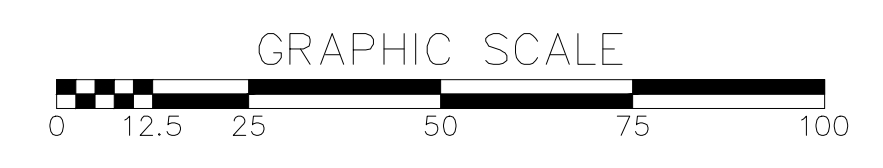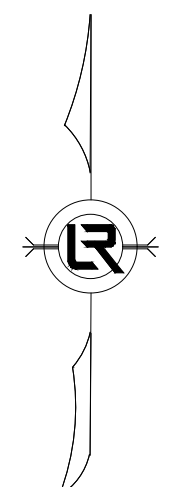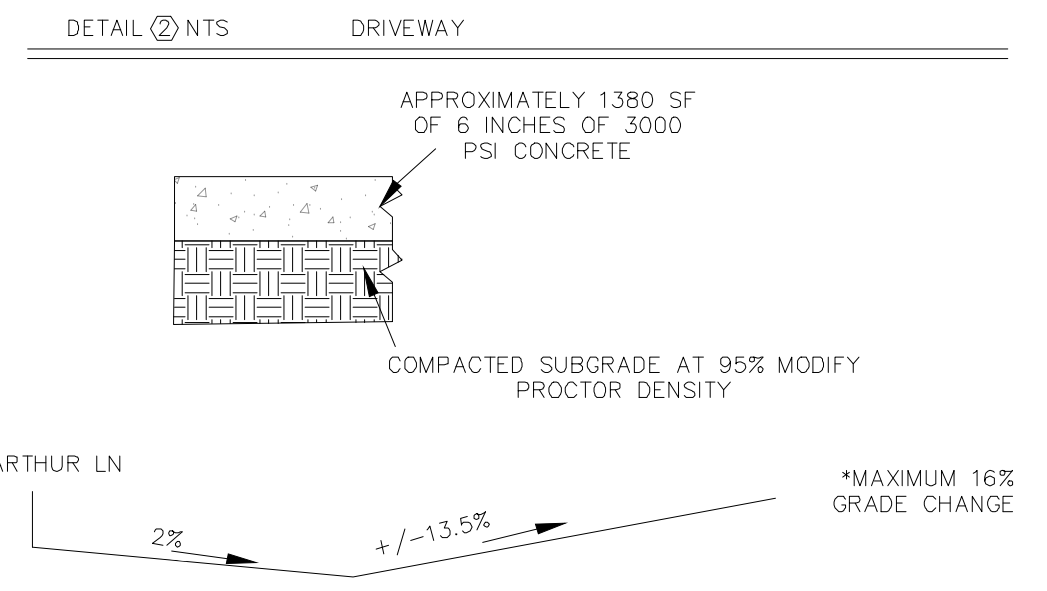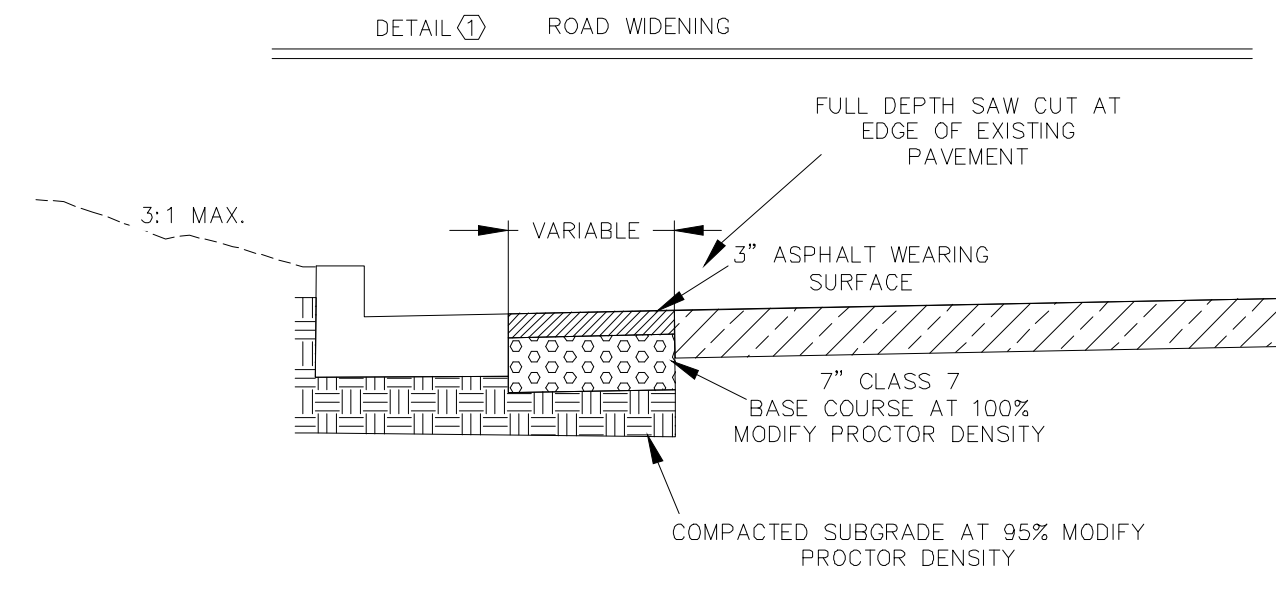


DEPARTMENT OF PUBLIC WORKS
CIVIL ENGINEERING
701 W. MARKHAM
LITTLE ROCK, ARKANSAS 72201


DRAWN BY
VSE
DESIGNED
VSE
CHECKED
JPJ
DATE
06/17/2024
SCALE
1"=25'
PROJECT NO.
06-18-ST-B104
SHEET NO.
C5

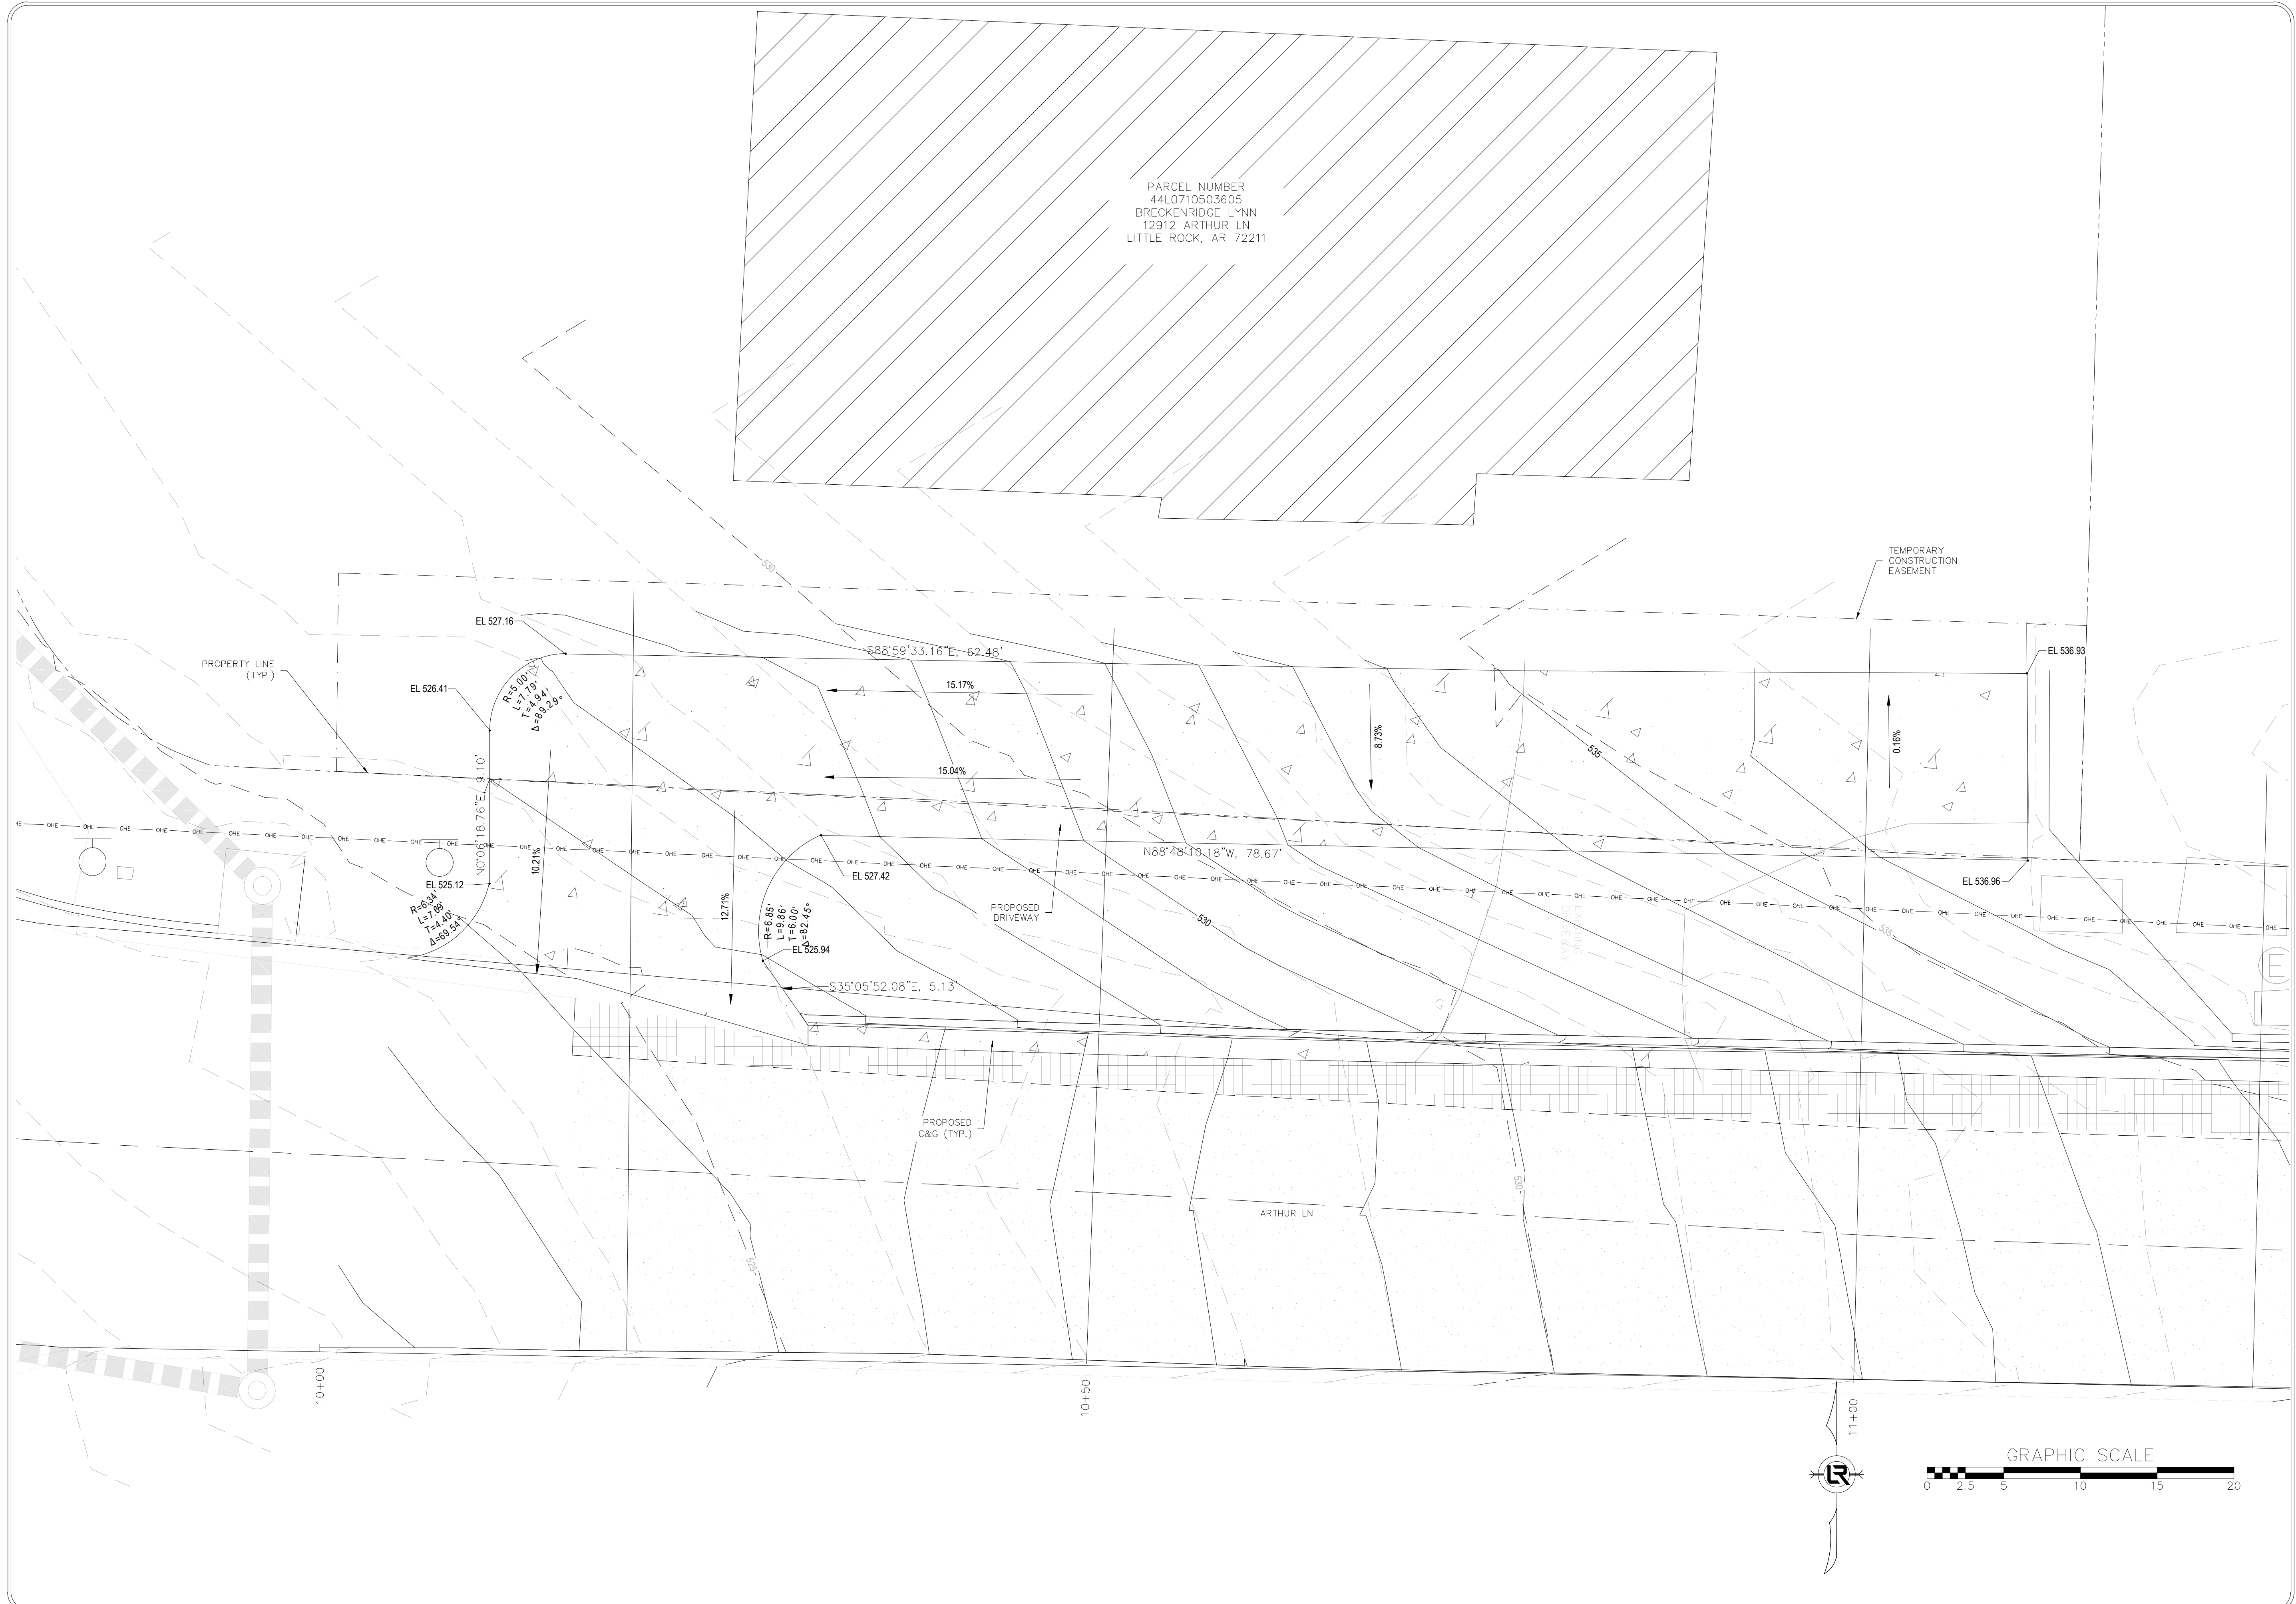


REVISIONS	DATE







CITY OF LITTLE ROCK, ARKANSAS
 ARTHUR LANE RECONSTRUCTION
 DRIVEWAY DETAILS
 60% LEVEL

DEPARTMENT OF PUBLIC WORKS
 CIVIL ENGINEERING
 701 W. MARKHAM
 LITTLE ROCK, ARKANSAS 72201

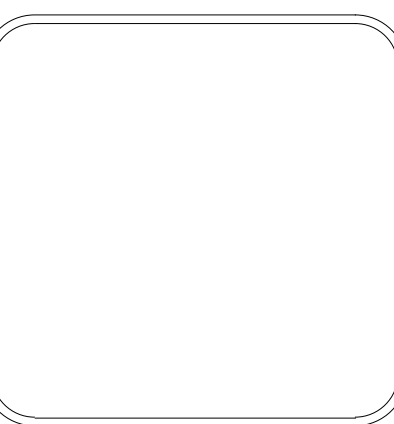


DRAWN BY
 VSE
 DESIGNED
 VSE
 CHECKED
 JPJ
 DATE
 06/17/2024
 SCALE
 1"=5'
 PROJECT NO.
 06-18-ST-B104
 SHEET NO.
 C6

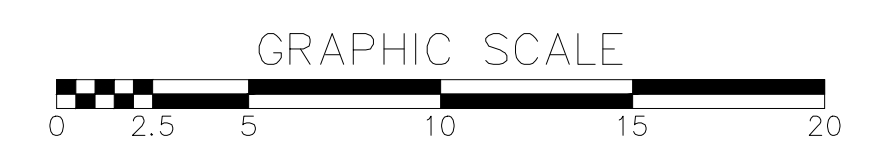

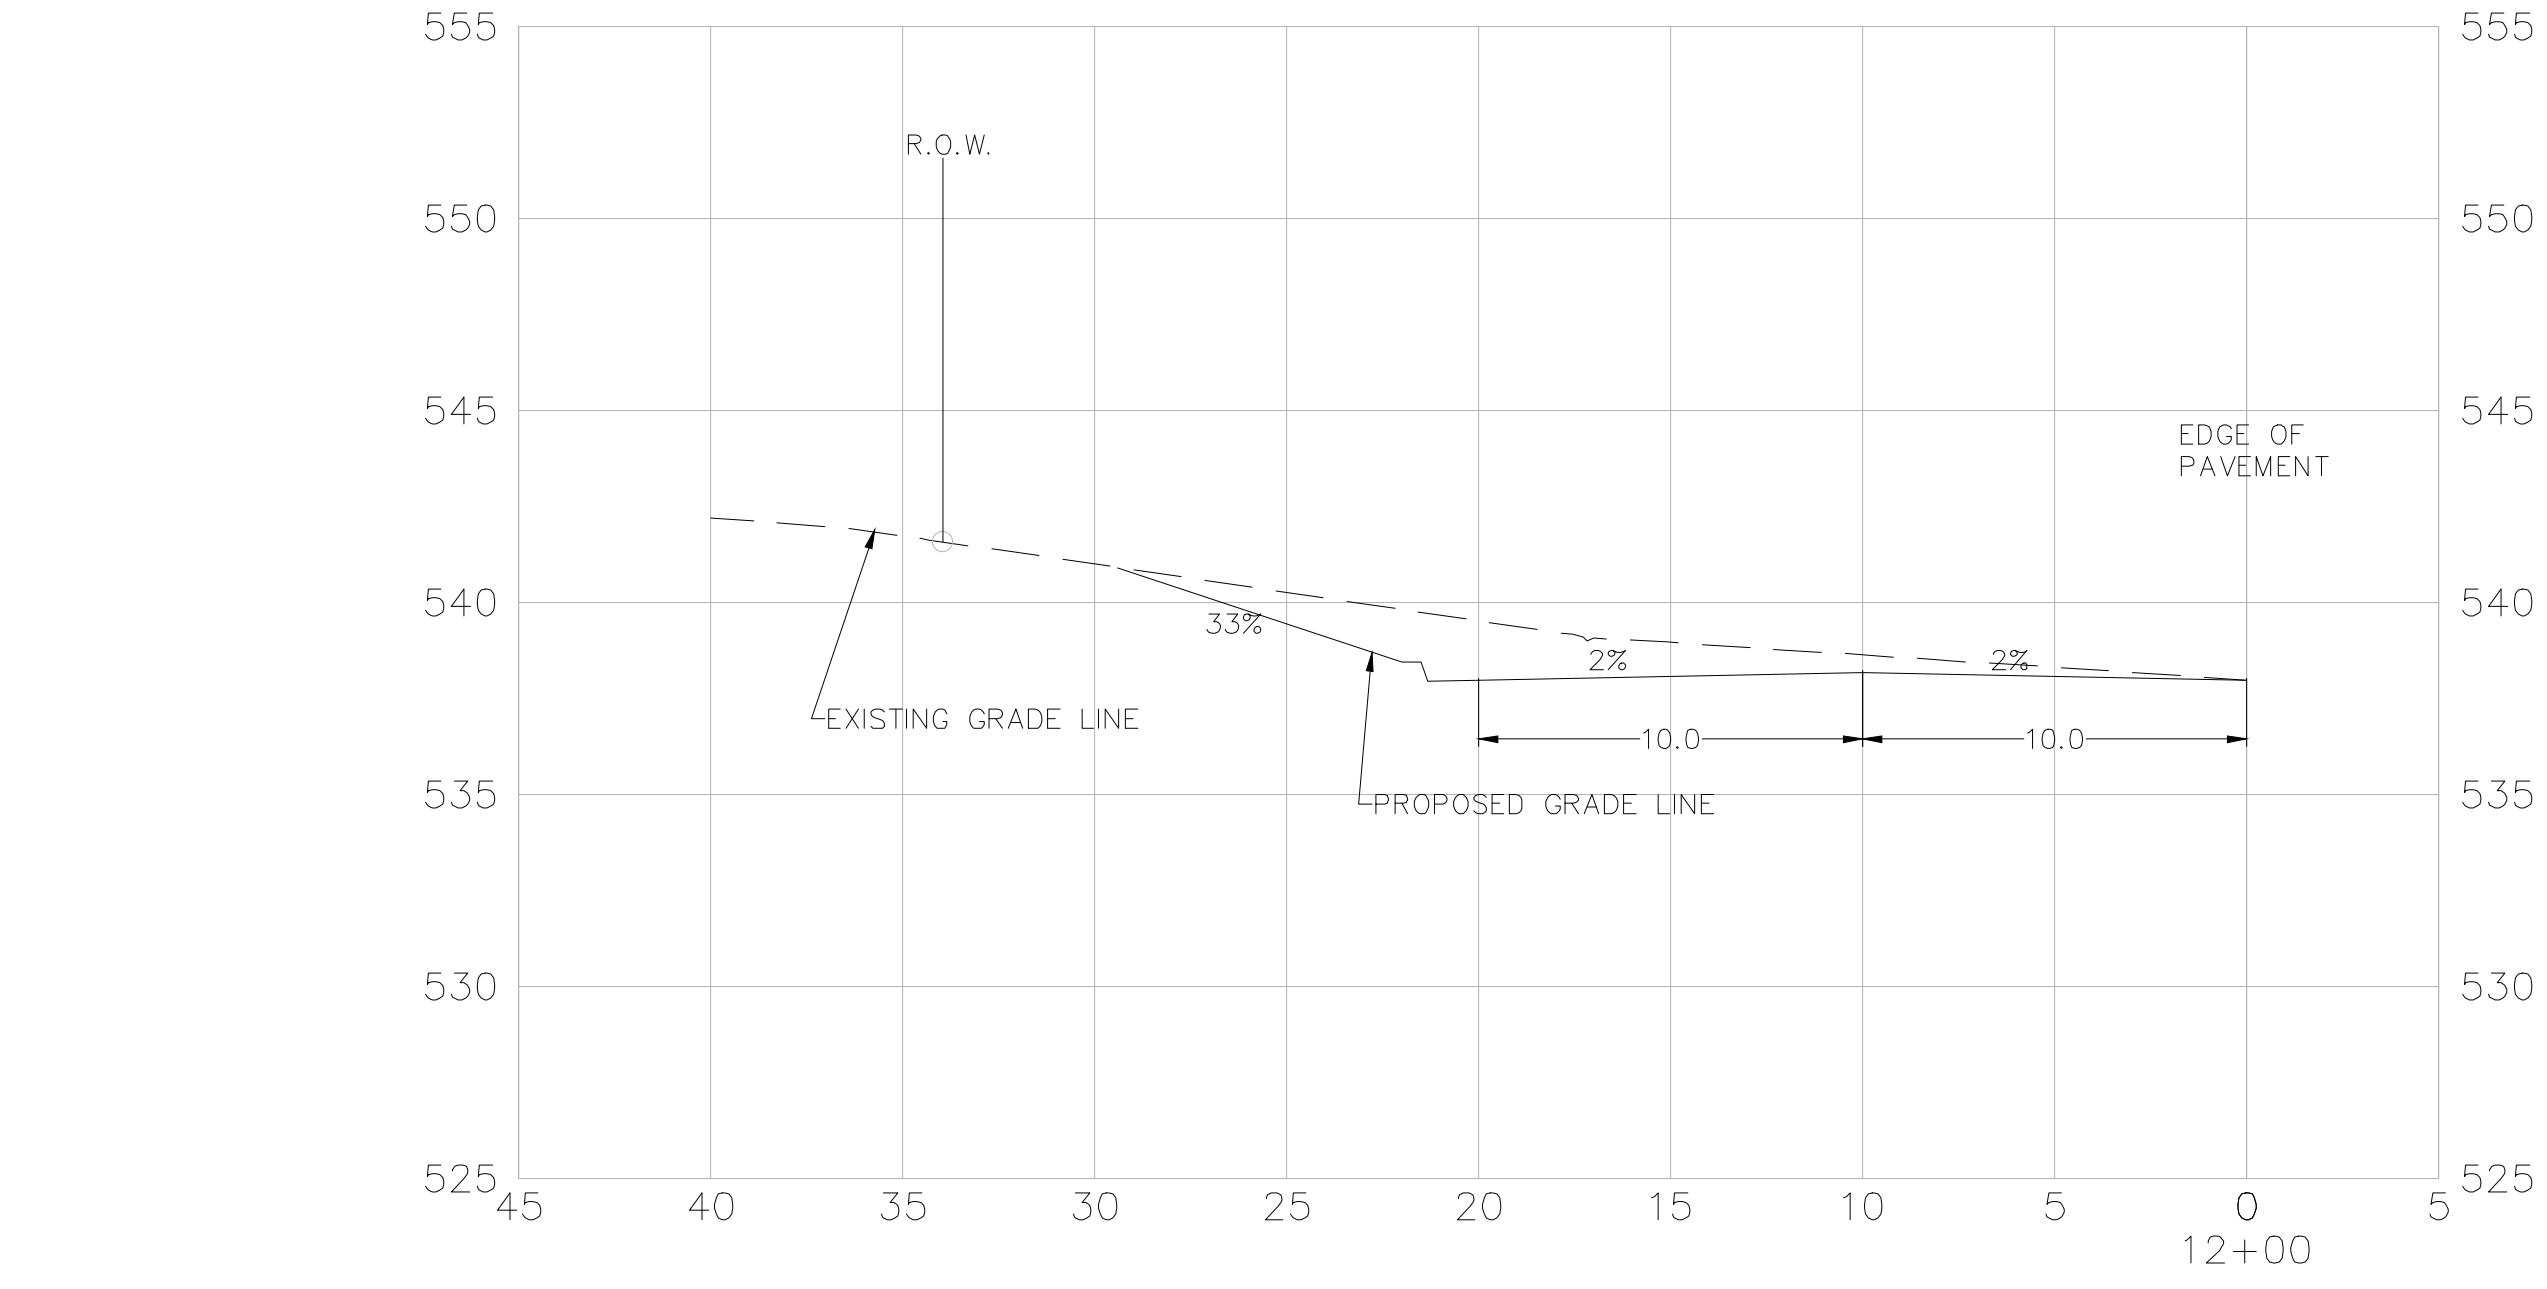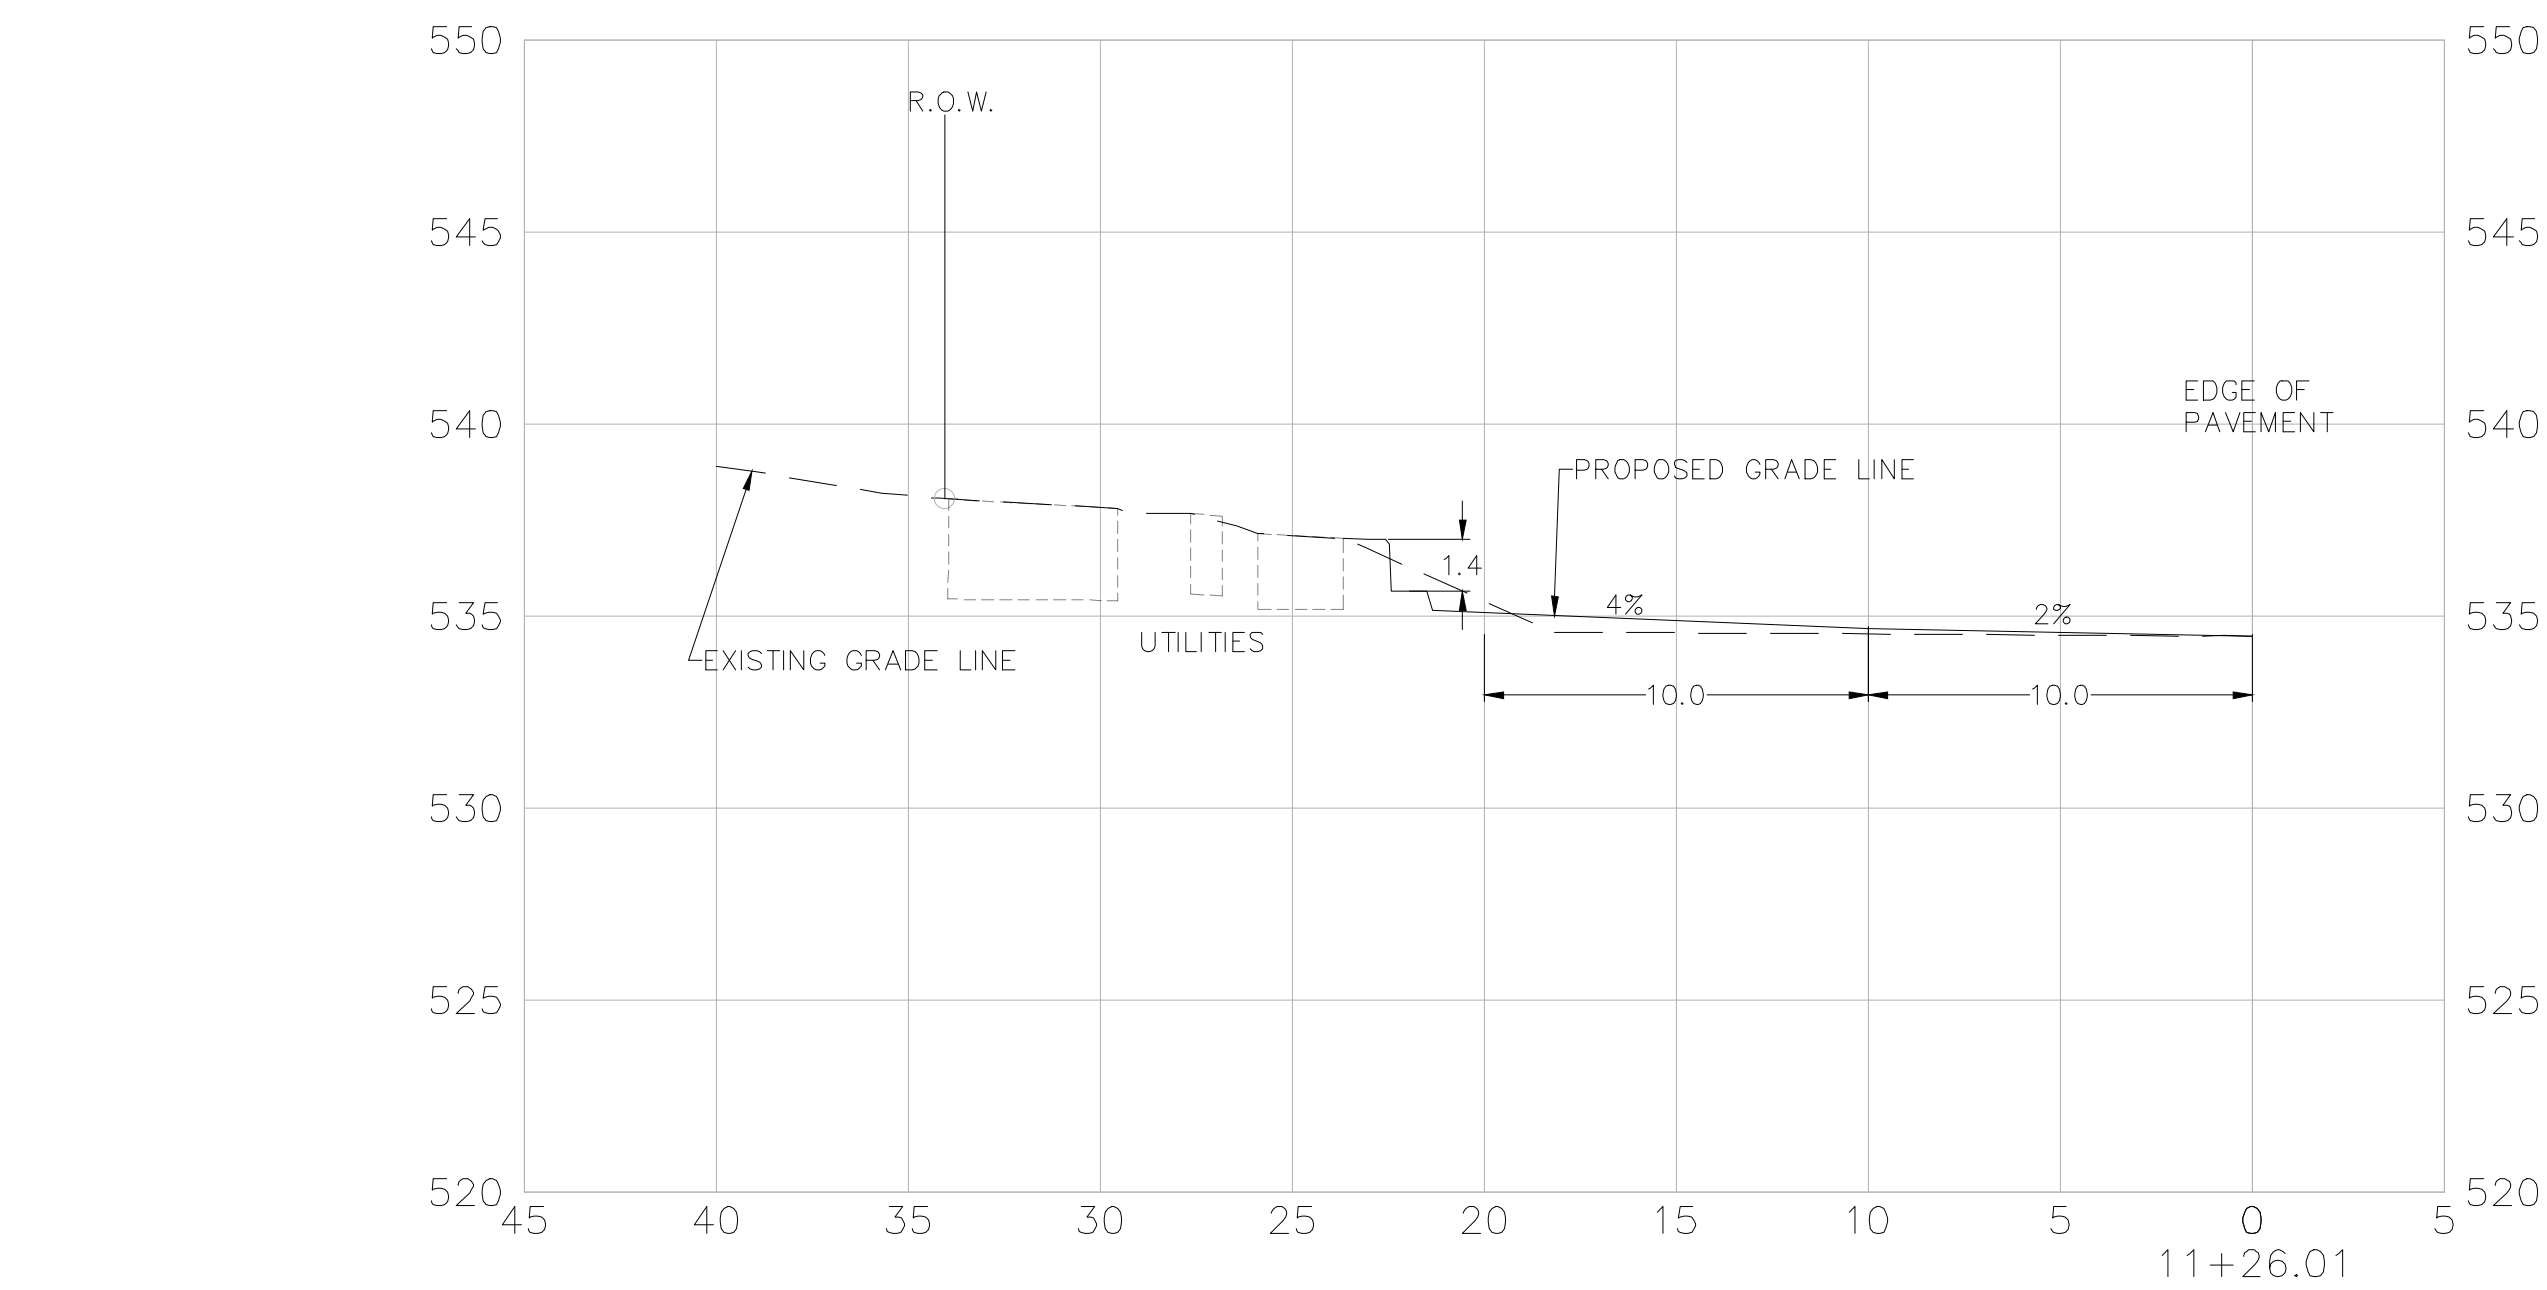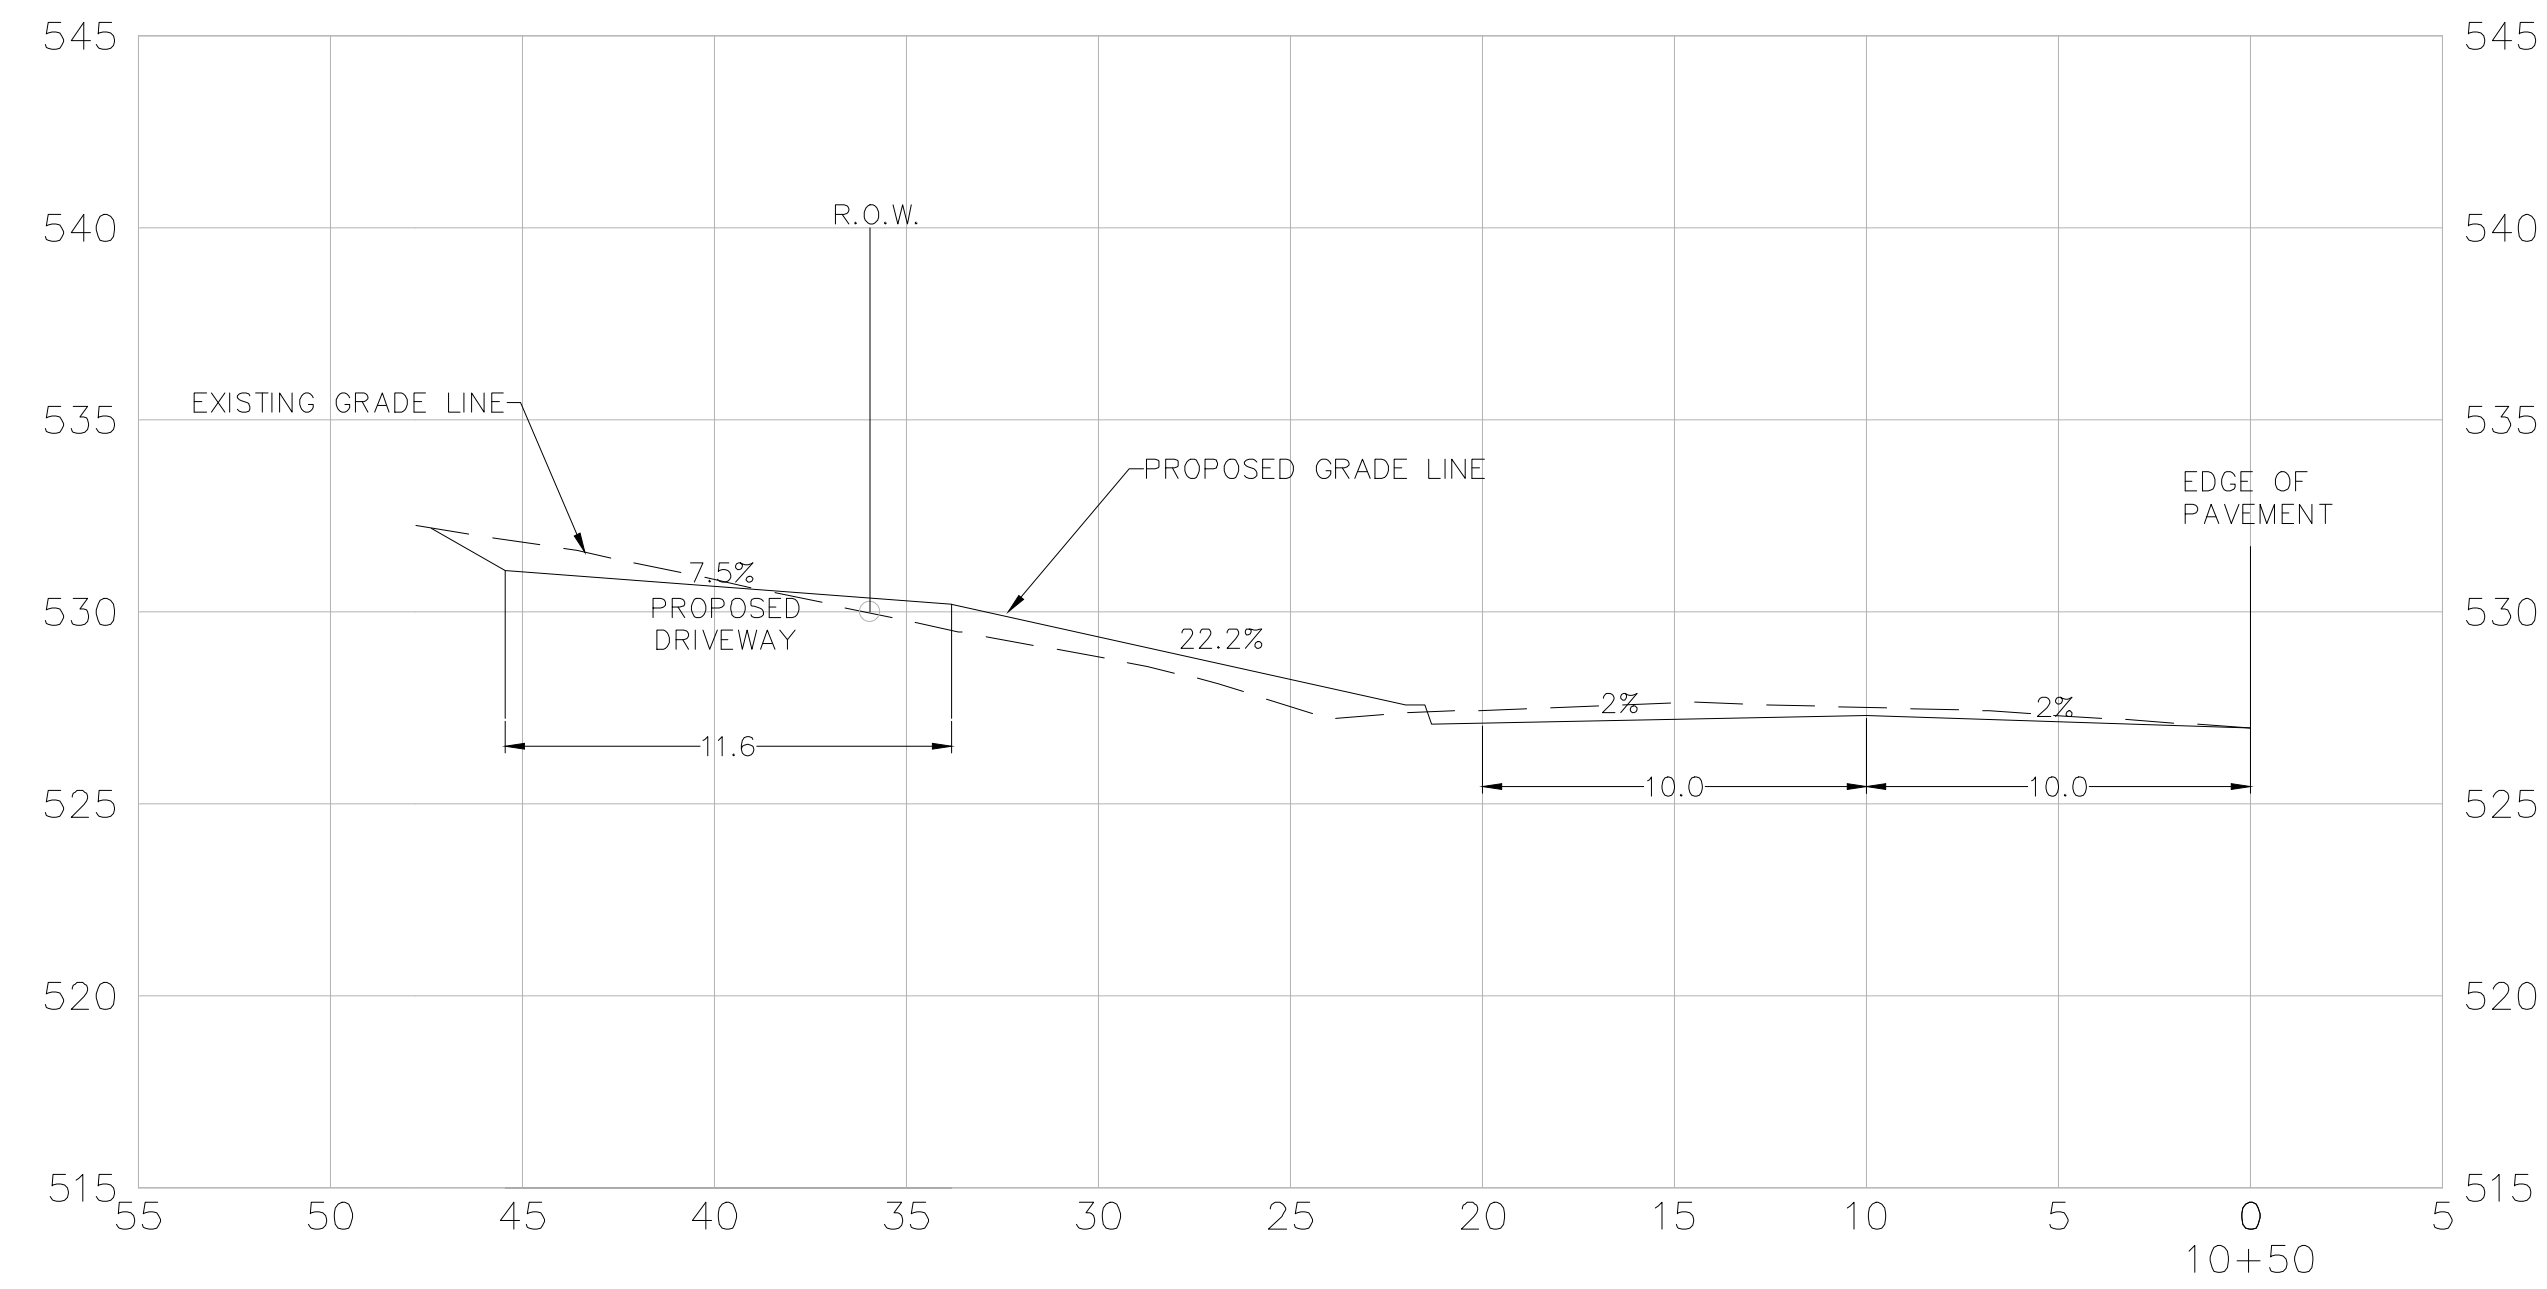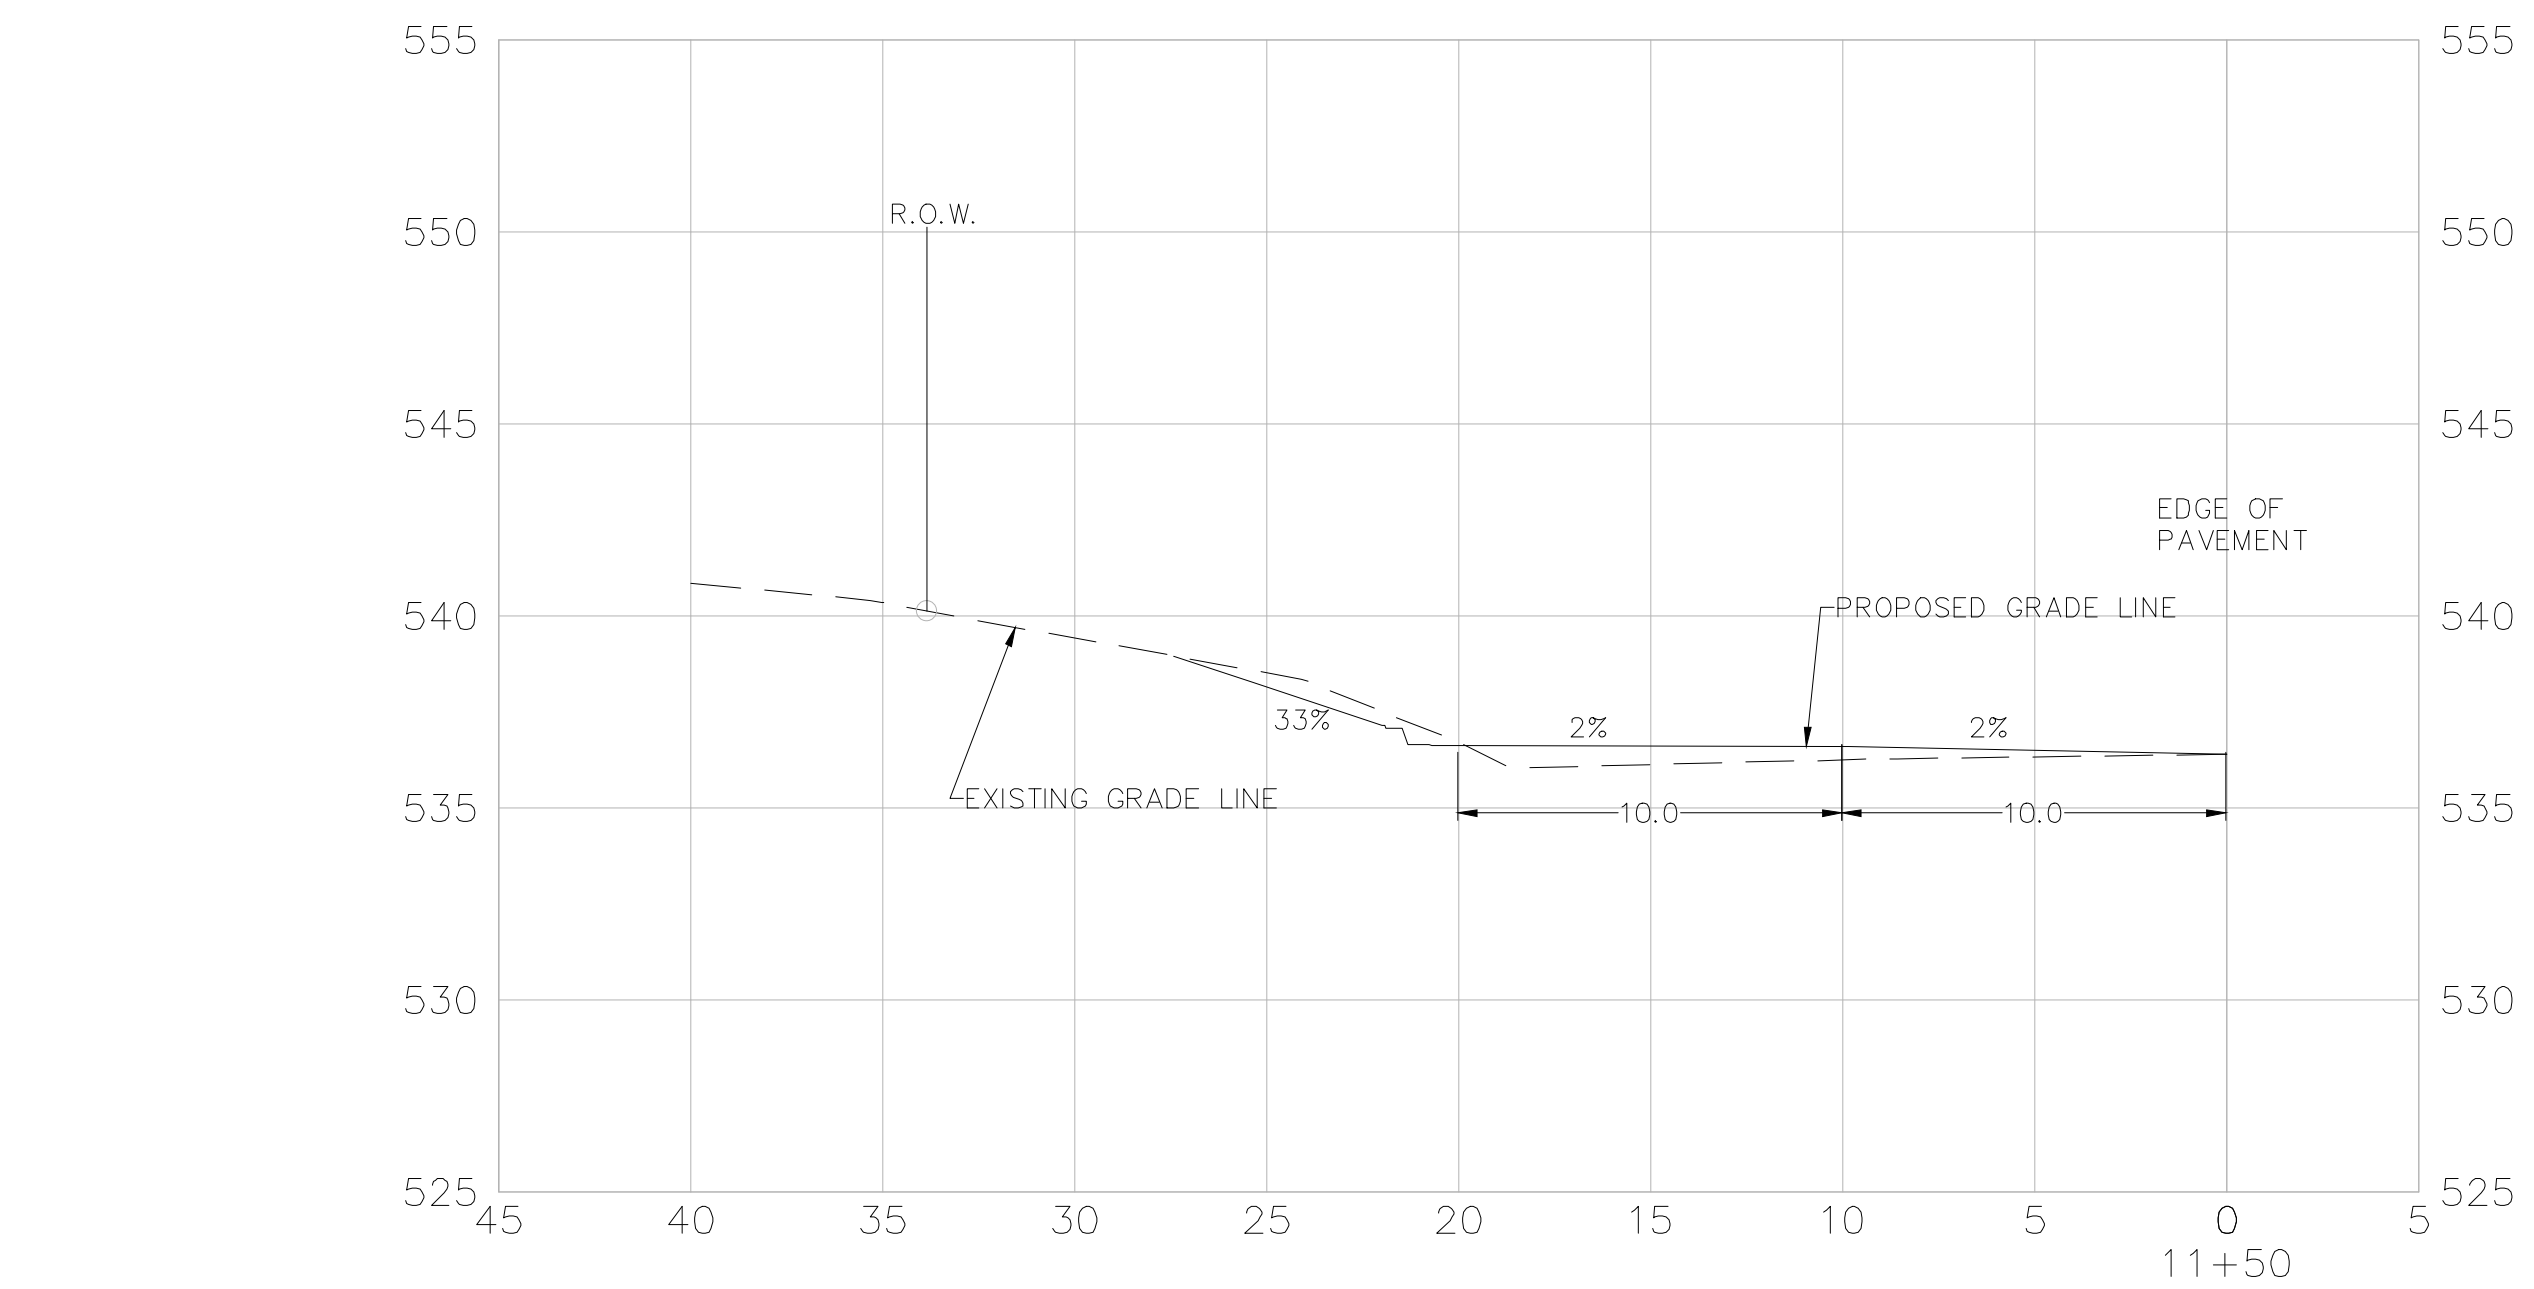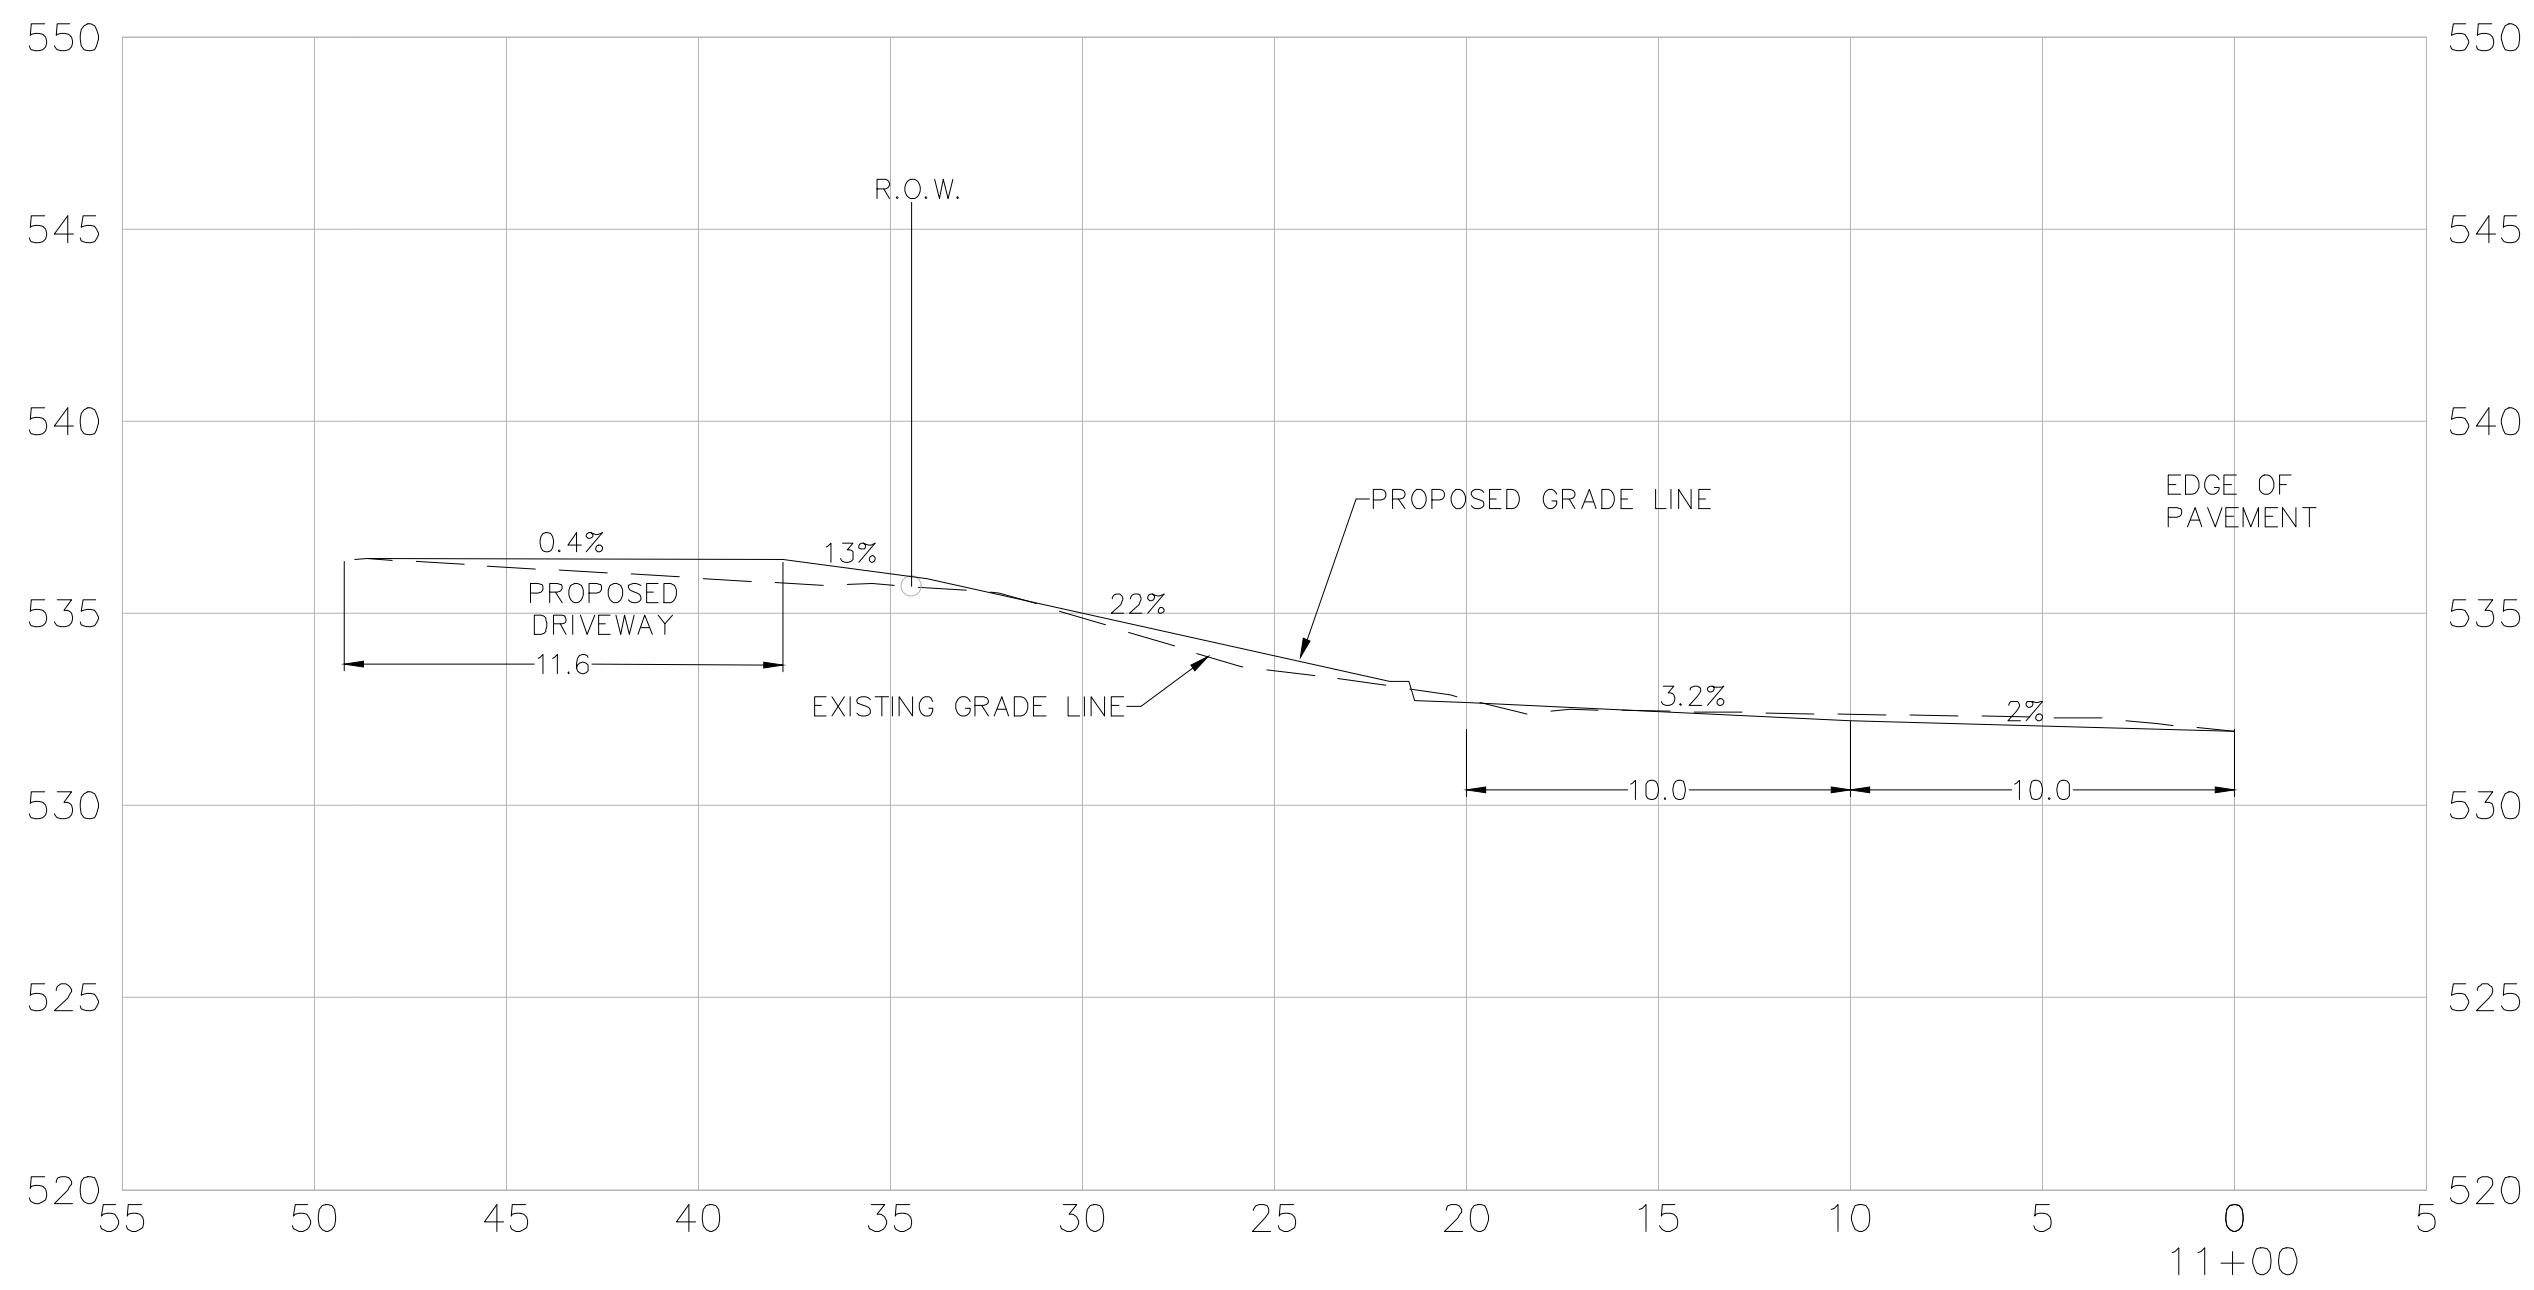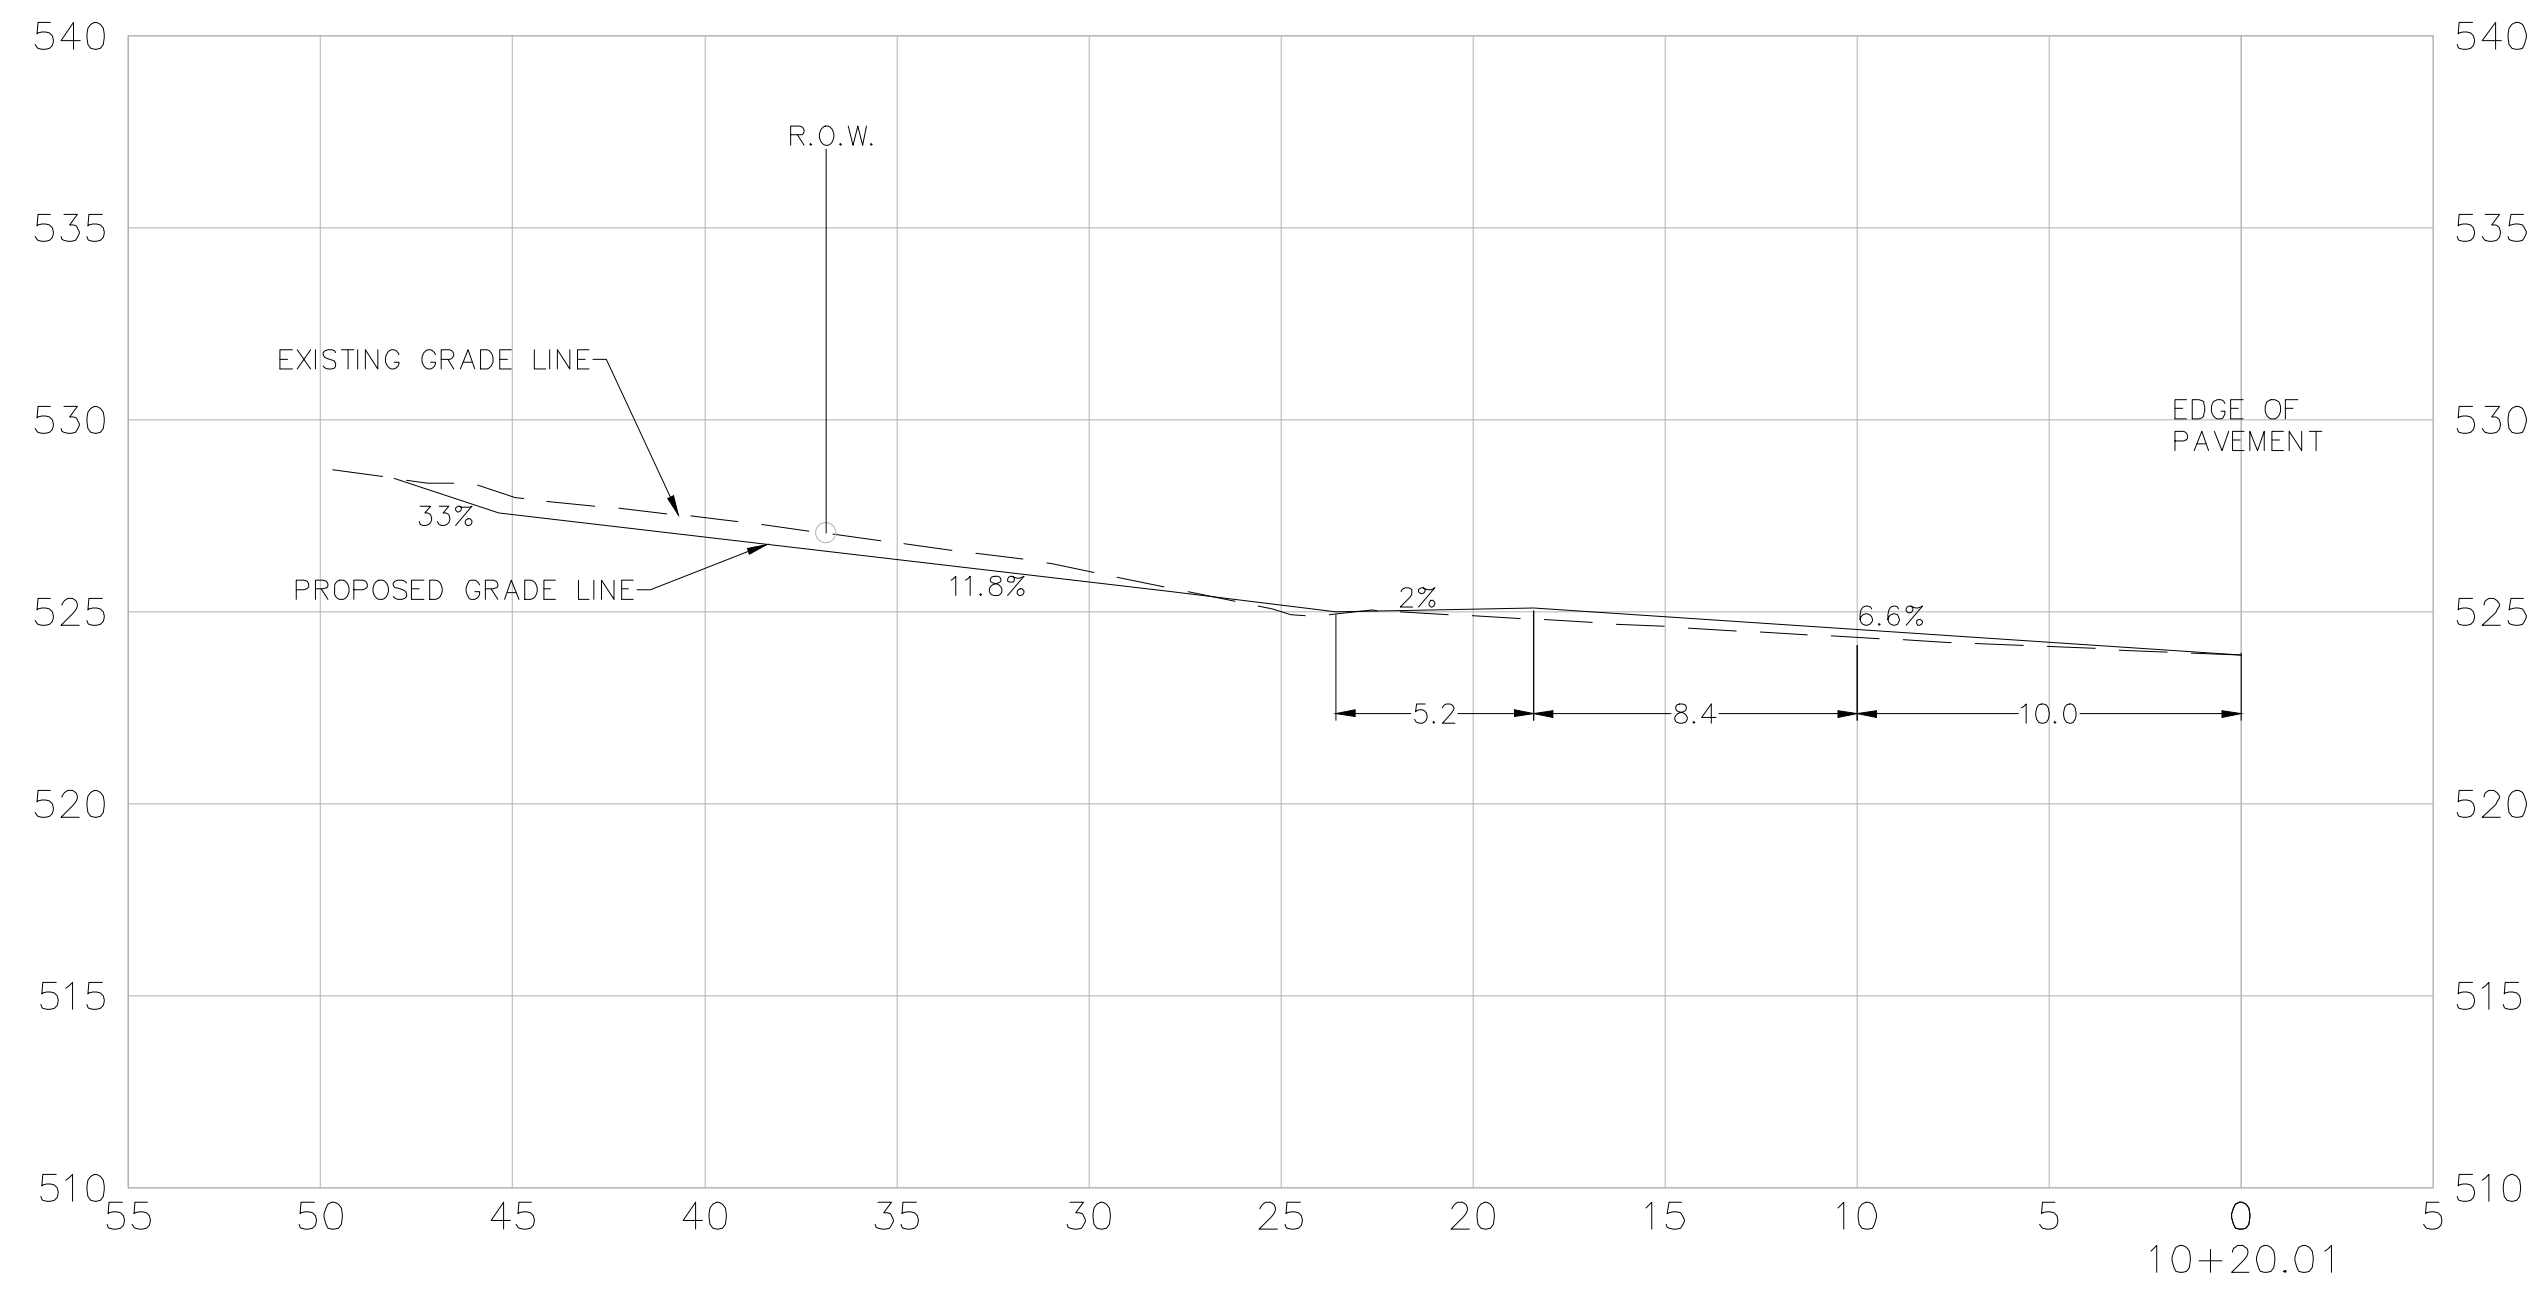


REVISIONS	DATE

CITY OF LITTLE ROCK, ARKANSAS
ARTHUR LANE RECONSTRUCTION
SECTION VIEWS
60% LEVEL

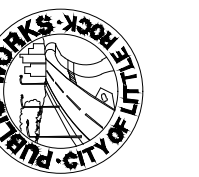

DEPARTMENT OF PUBLIC WORKS
CIVIL ENGINEERING
701 W. MARKHAM
LITTLE ROCK, ARKANSAS 72201

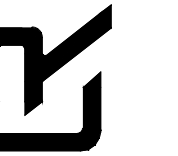

DRAWN BY
VSE
DESIGNED
VSE
CHECKED
JPJ
DATE
06/17/2024
SCALE
NTS
PROJECT NO.
07-22-DR-212
SHEET NO.

C7


REVISIONS DATE

CITY OF LITTLE ROCK, ARKANSAS
ARTHUR LANE RECONSTRUCTION

SECTION VIEWS
60% LEVEL



DEPARTMENT OF PUBLIC WORKS
CIVIL ENGINEERING
701 W. MARKHAM
LITTLE ROCK, ARKANSAS 72201

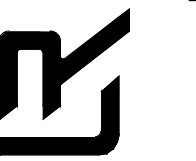

DRAWN BY

VSE

DESIGNED

VSE

CHECKED

JPJ

DATE

06/17/2024

SCALE






NTS

PROJECT NO.

07-22-DR-212

SHEET NO.

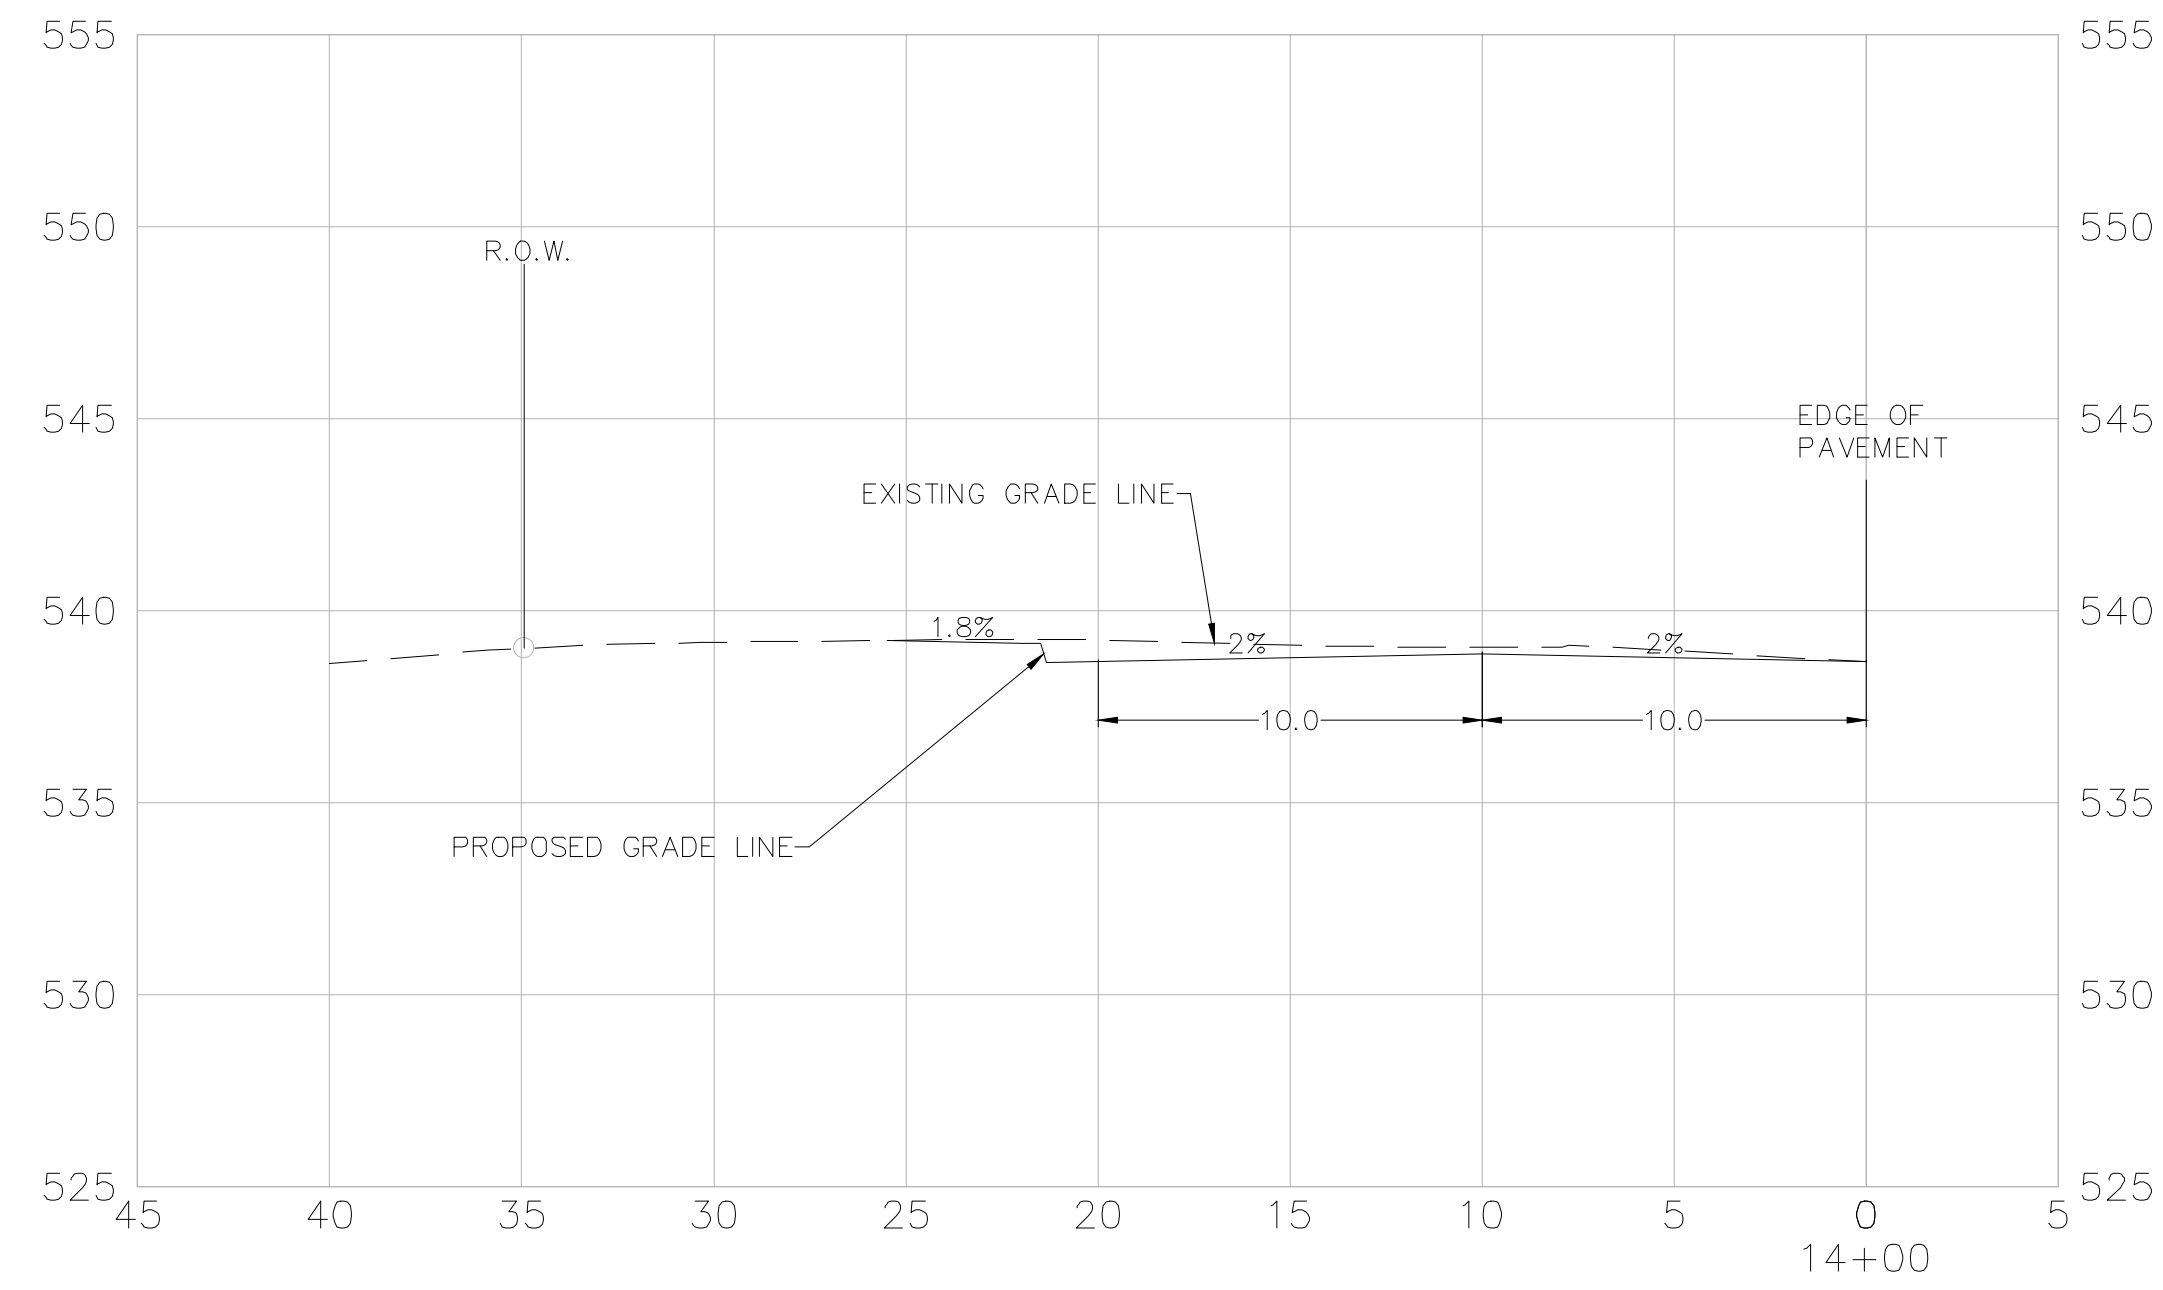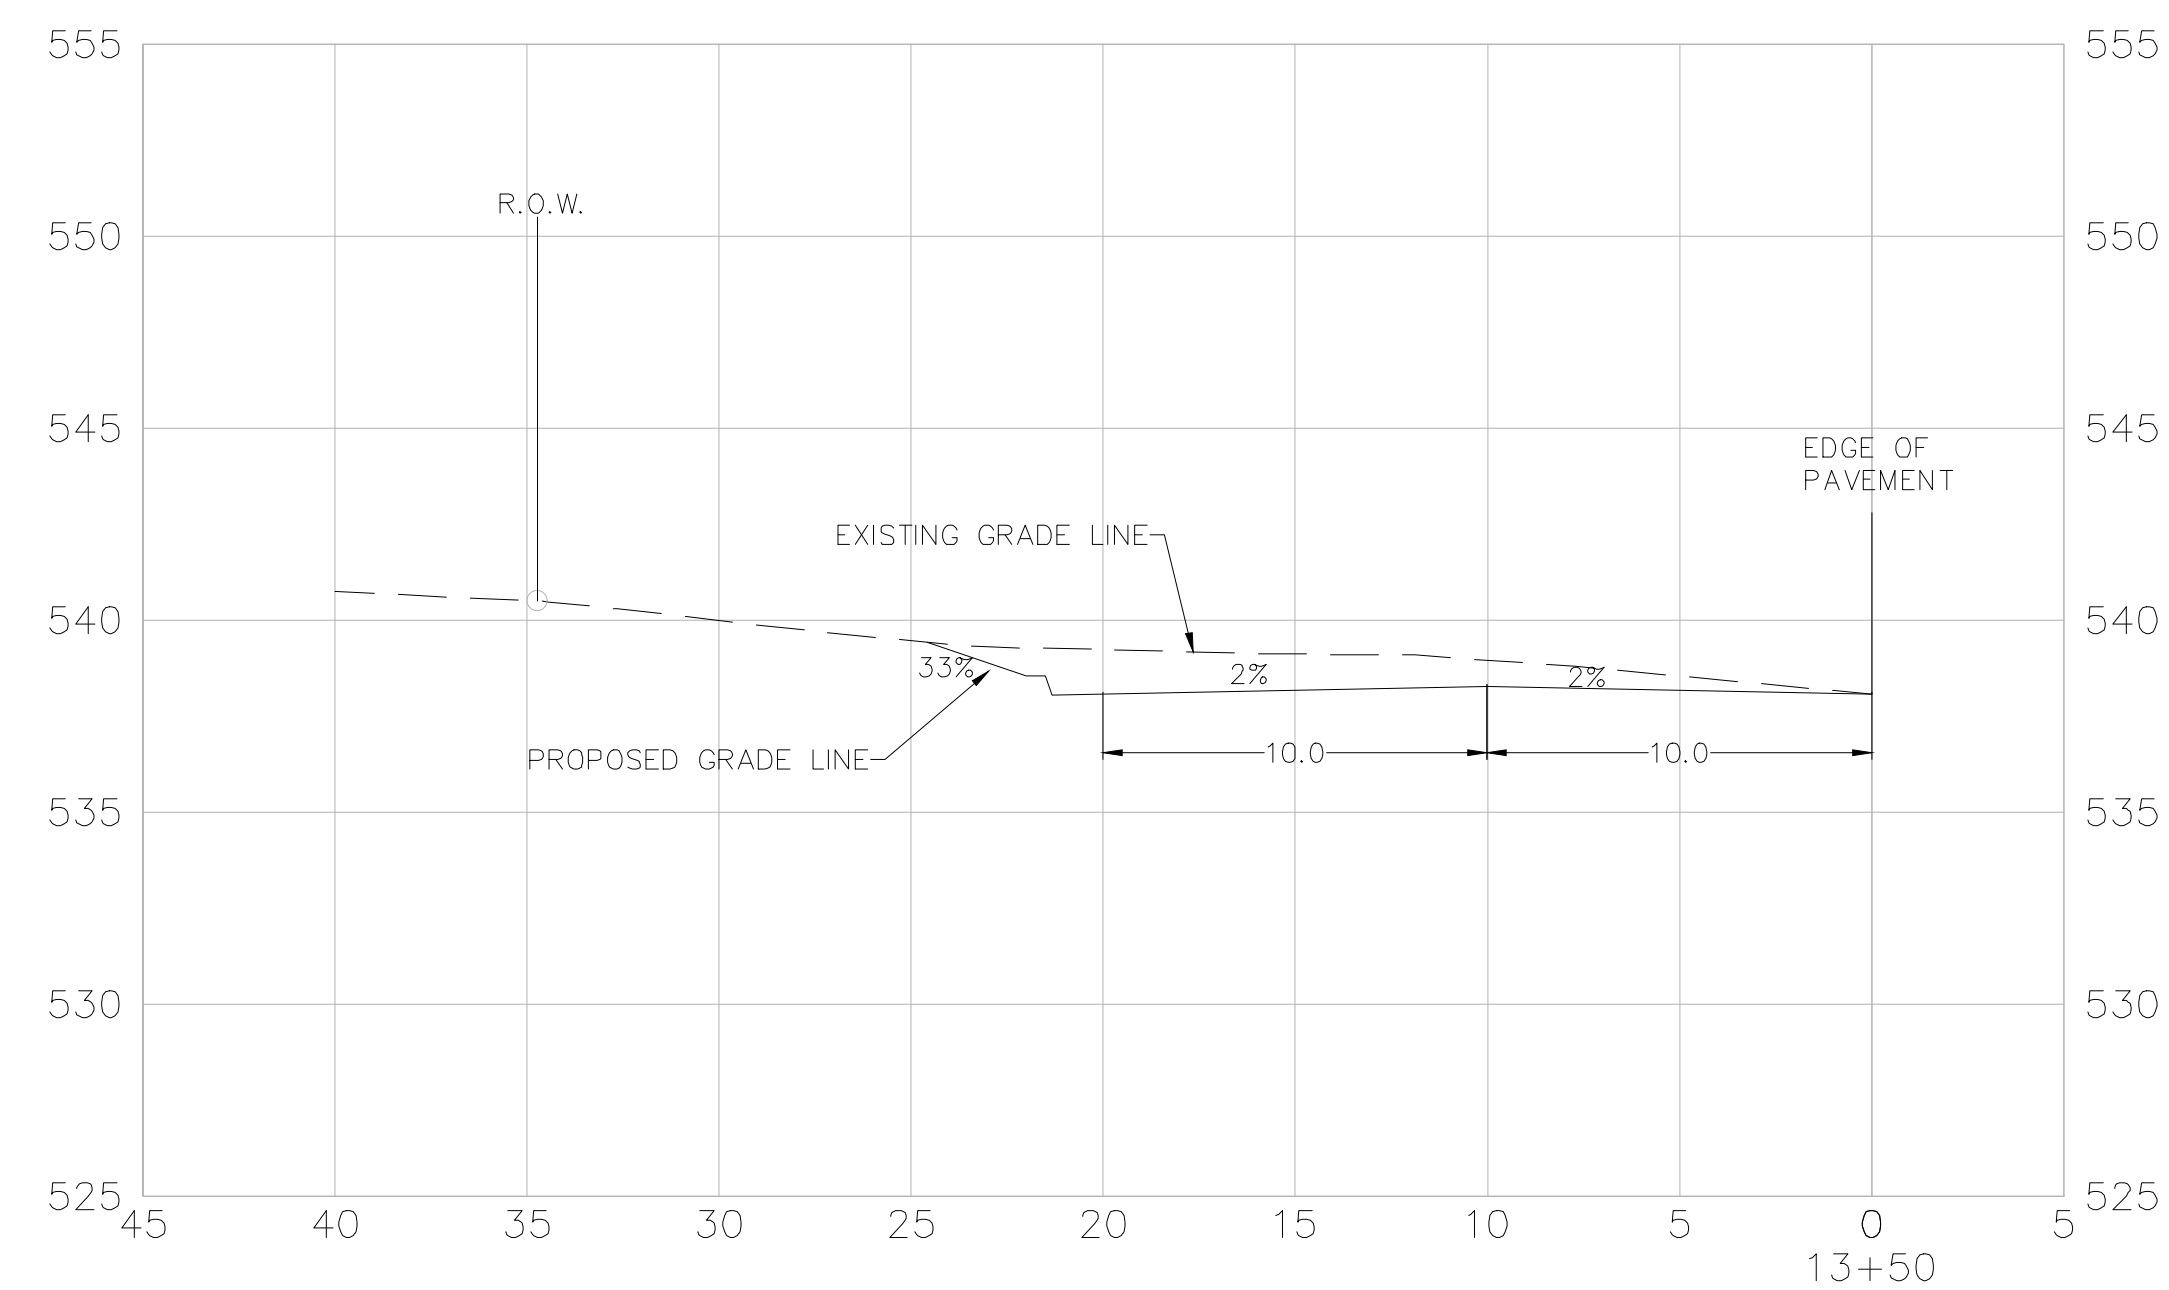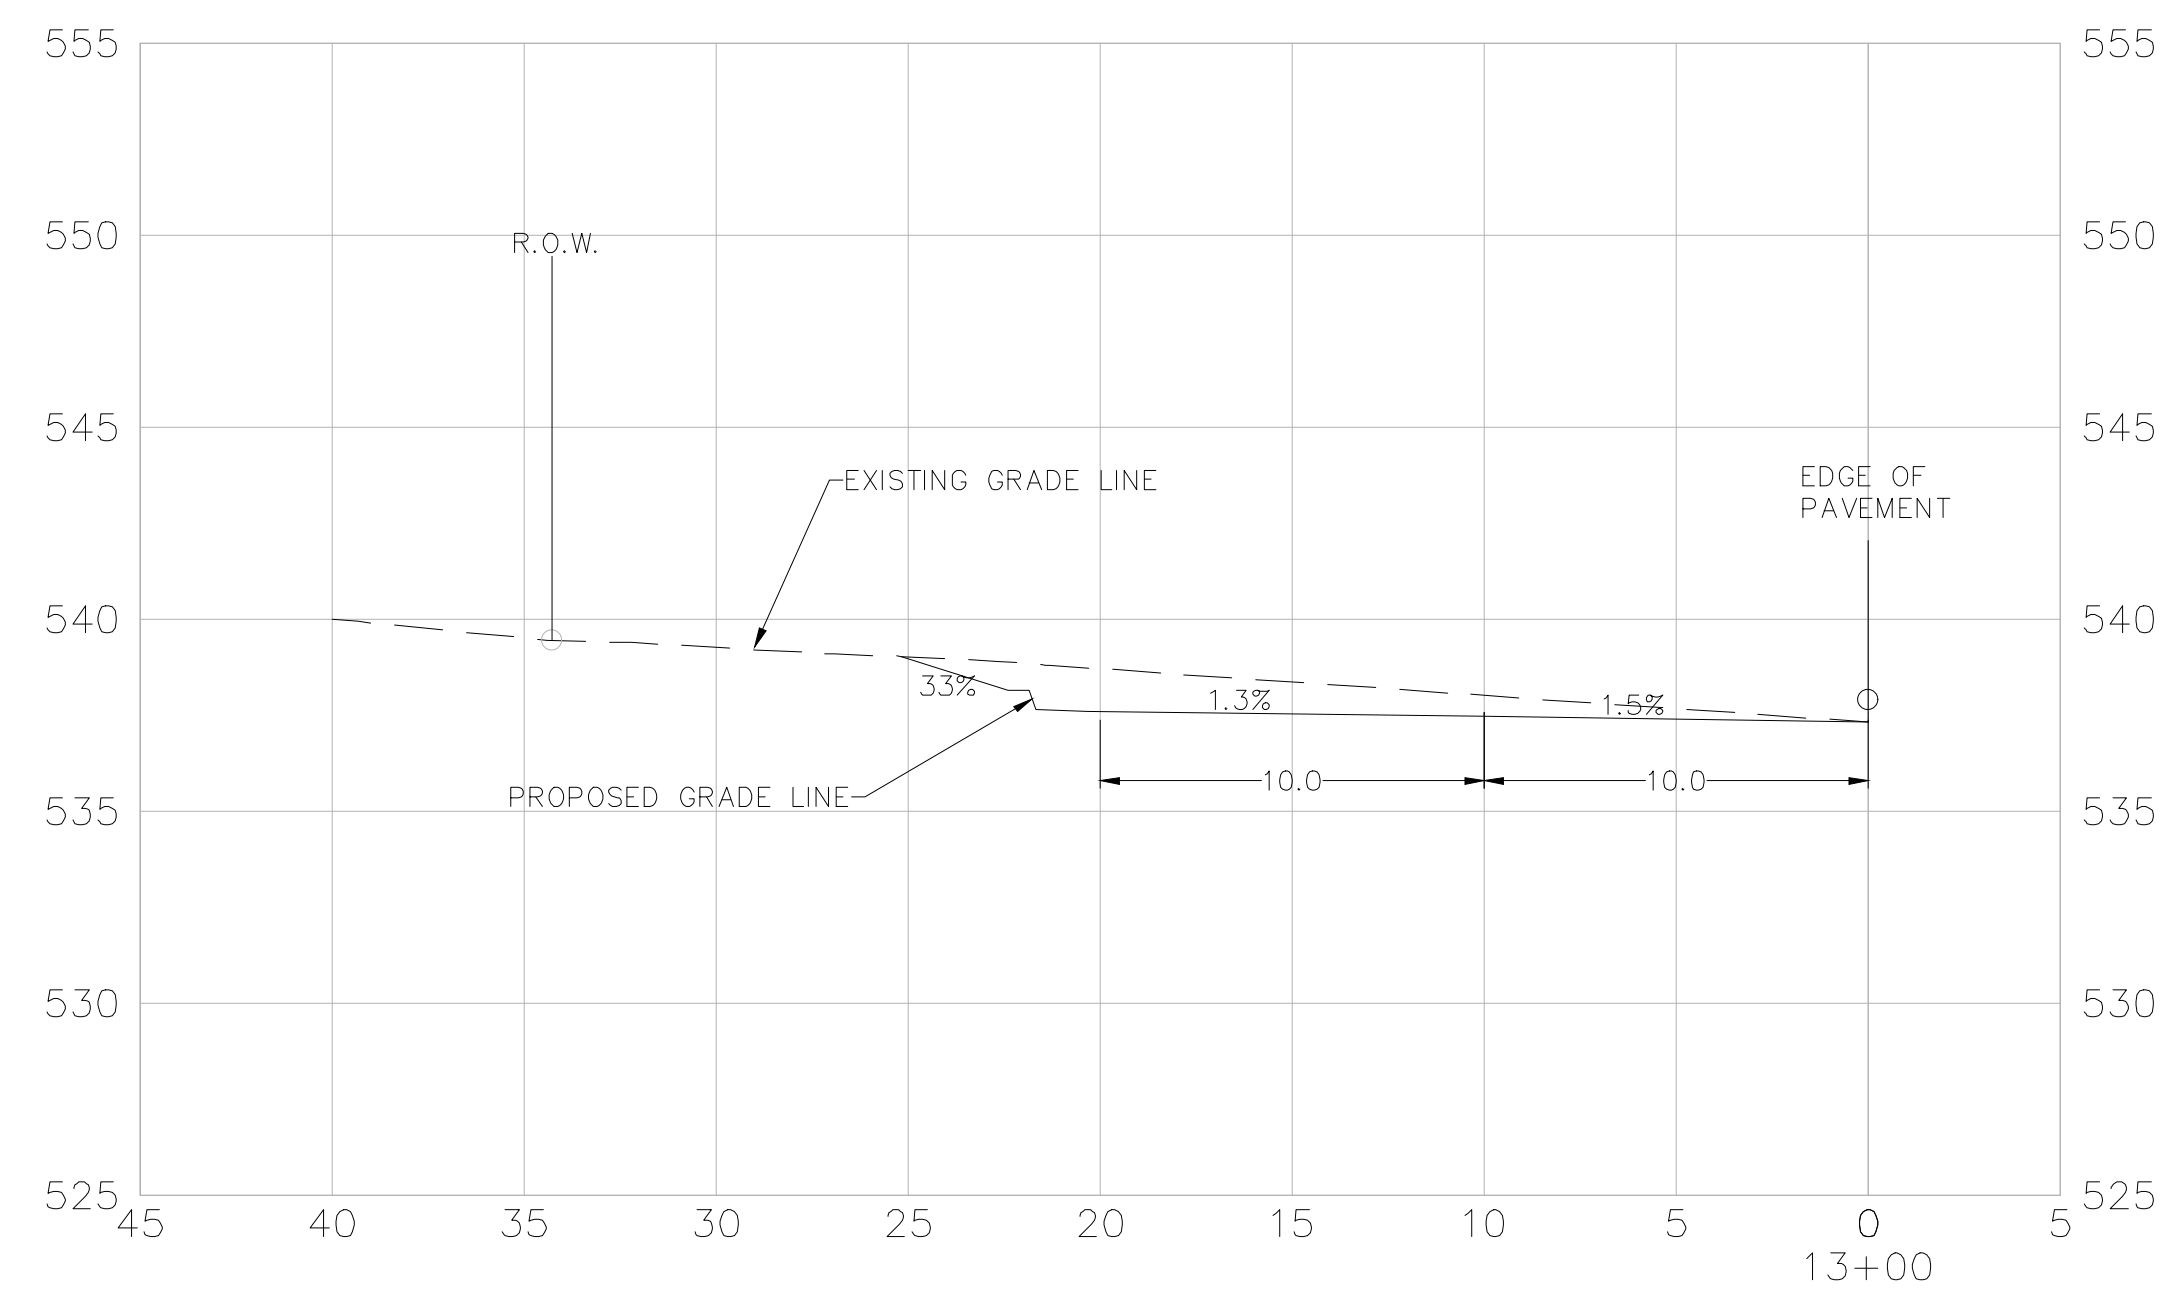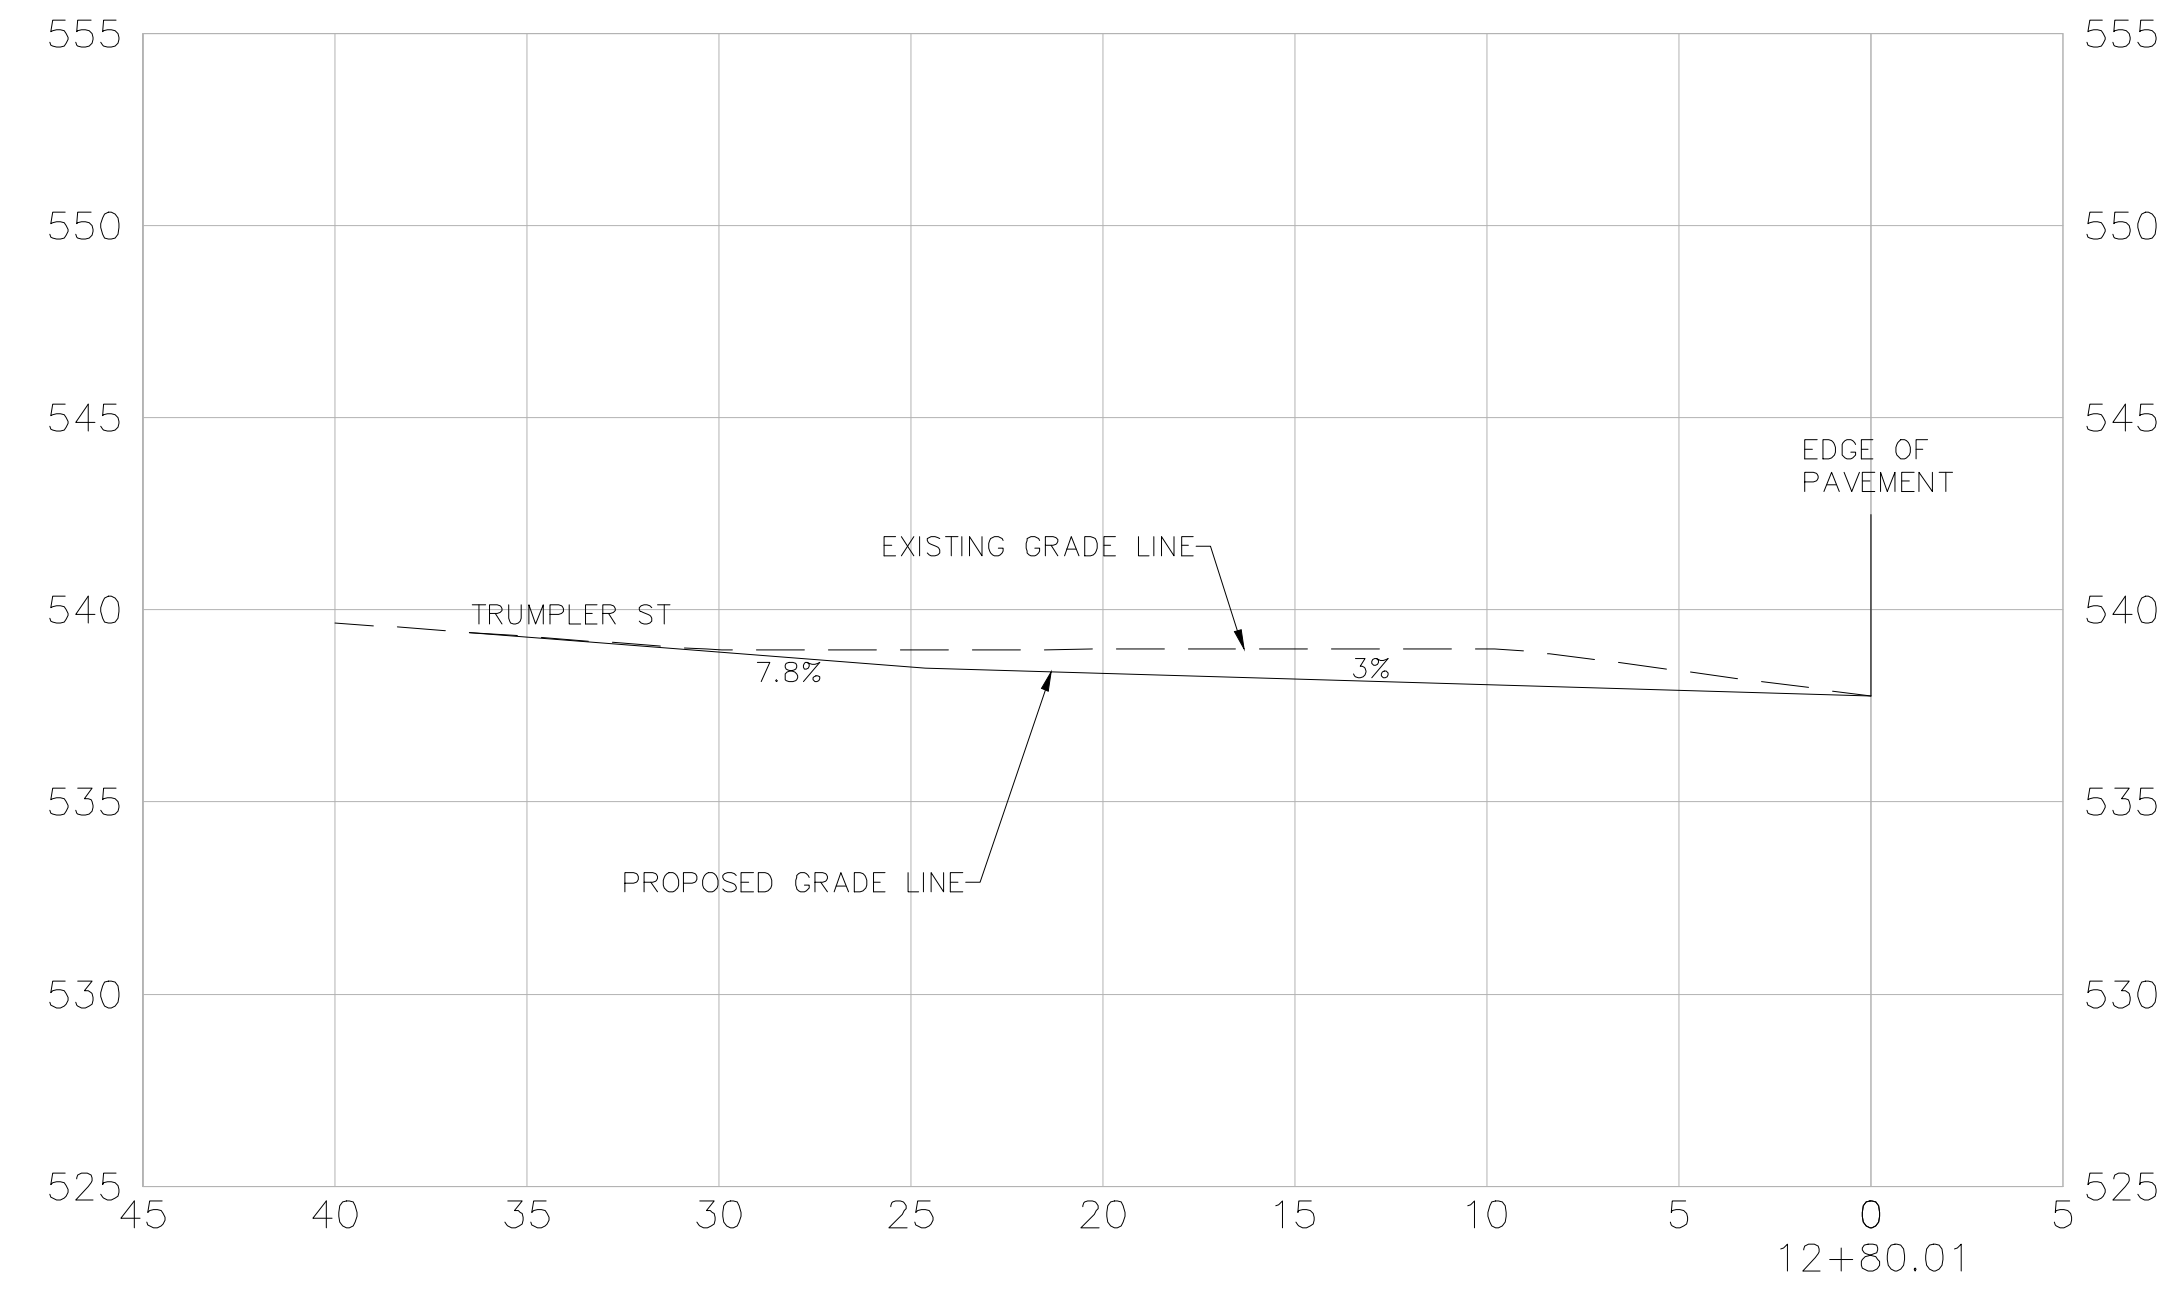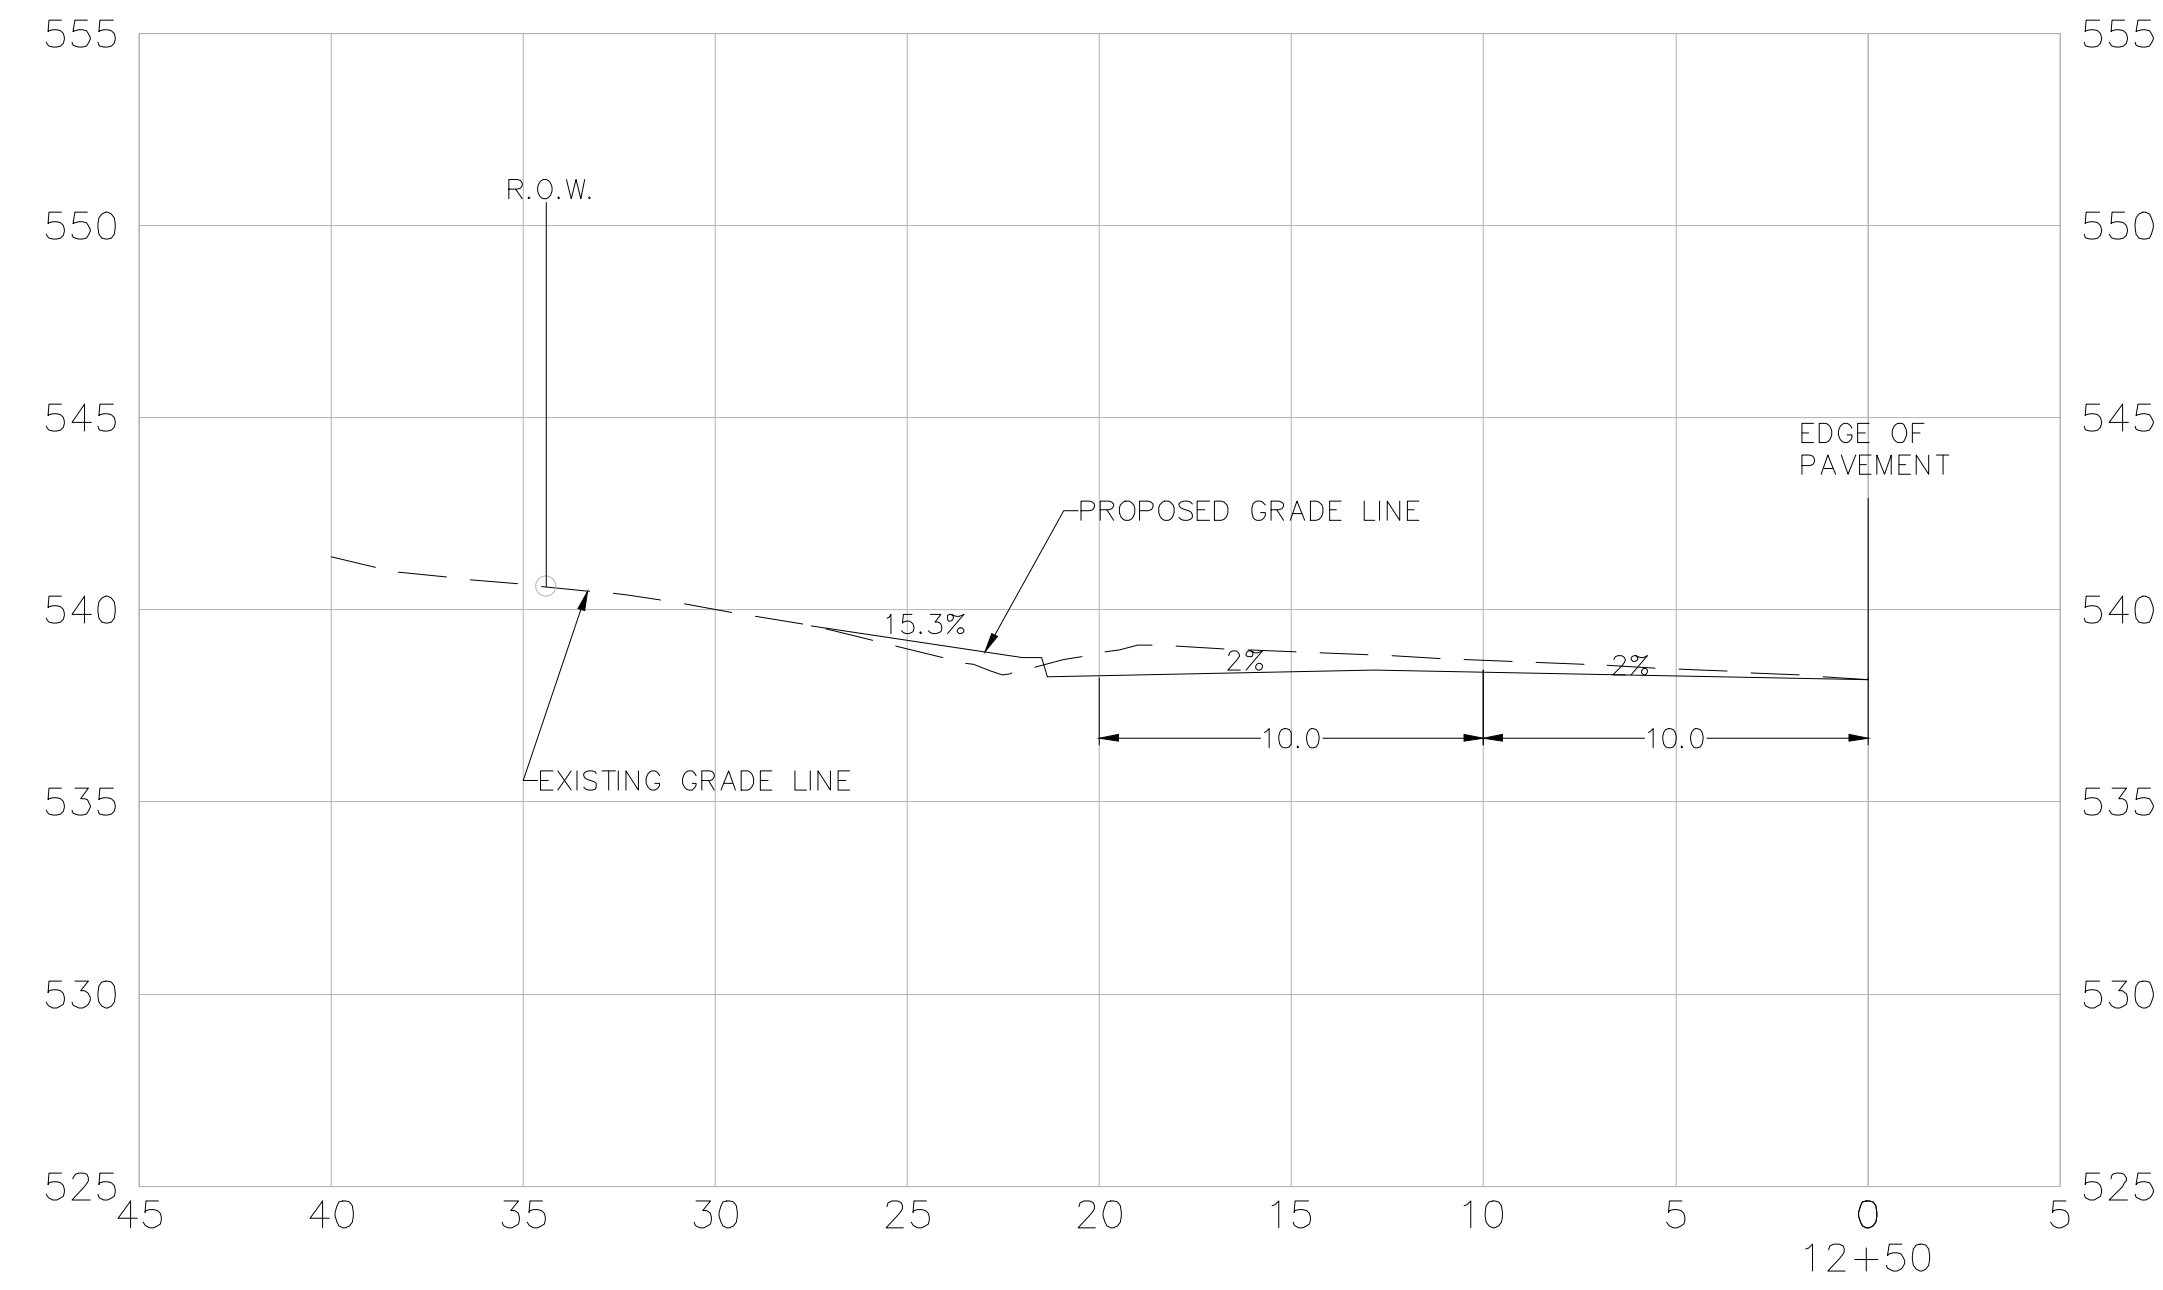


08





REVISIONS	DATE

CITY OF LITTLE ROCK, ARKANSAS
ARTHUR LANE RECONSTRUCTION
TRAFFIC CONTROL PH. 1
60% LEVEL

DEPARTMENT OF PUBLIC WORKS
 CIVIL ENGINEERING
 701 W. MARKHAM
 LITTLE ROCK, ARKANSAS 72201

 DRAWN BY
VSE
DESIGNED
VSE
CHECKED
JPJ
DATE
06/17/2024
SCALE
1"=100'
PROJECT NO.
06-18-ST-B104
SHEET NO.
C9

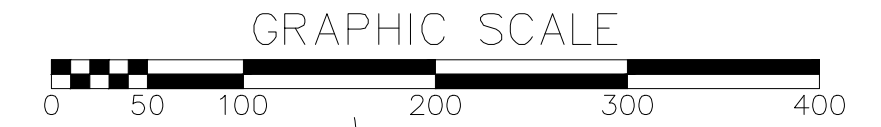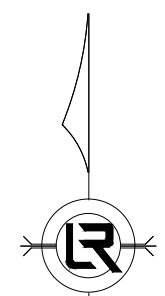


C:\Users\veggers\OneDrive - HDR, Inc\CLP Projects\CLP Arthur Lane\Backup DWG\004_60% Arthur Ln Reconstruction_06-18-ST-B104.dwg, C:\09 TRAFFIC CTRL_60% Arthur Ln Reconstruction_06-18-ST-B104.dwg, 06/17/2024 11:45:15 AM, VEGGERS



REVISIONS	DATE

CITY OF LITTLE ROCK, ARKANSAS
ARTHUR LANE RECONSTRUCTION
TRAFFIC CONTROL PH. 2
60% LEVEL

DEPARTMENT OF PUBLIC WORKS
 CIVIL ENGINEERING
 701 W. MARKHAM
 LITTLE ROCK, ARKANSAS 72201

 

DRAWN BY
VSE
DESIGNED
VSE
CHECKED
JPJ
DATE
06/17/2024
SCALE
1"=100'
PROJECT NO.
06-18-ST-B104
SHEET NO.
C10