


LU2026-01-01


LOCATED AT 4410 SAM PECK RD.

Master Street Plan

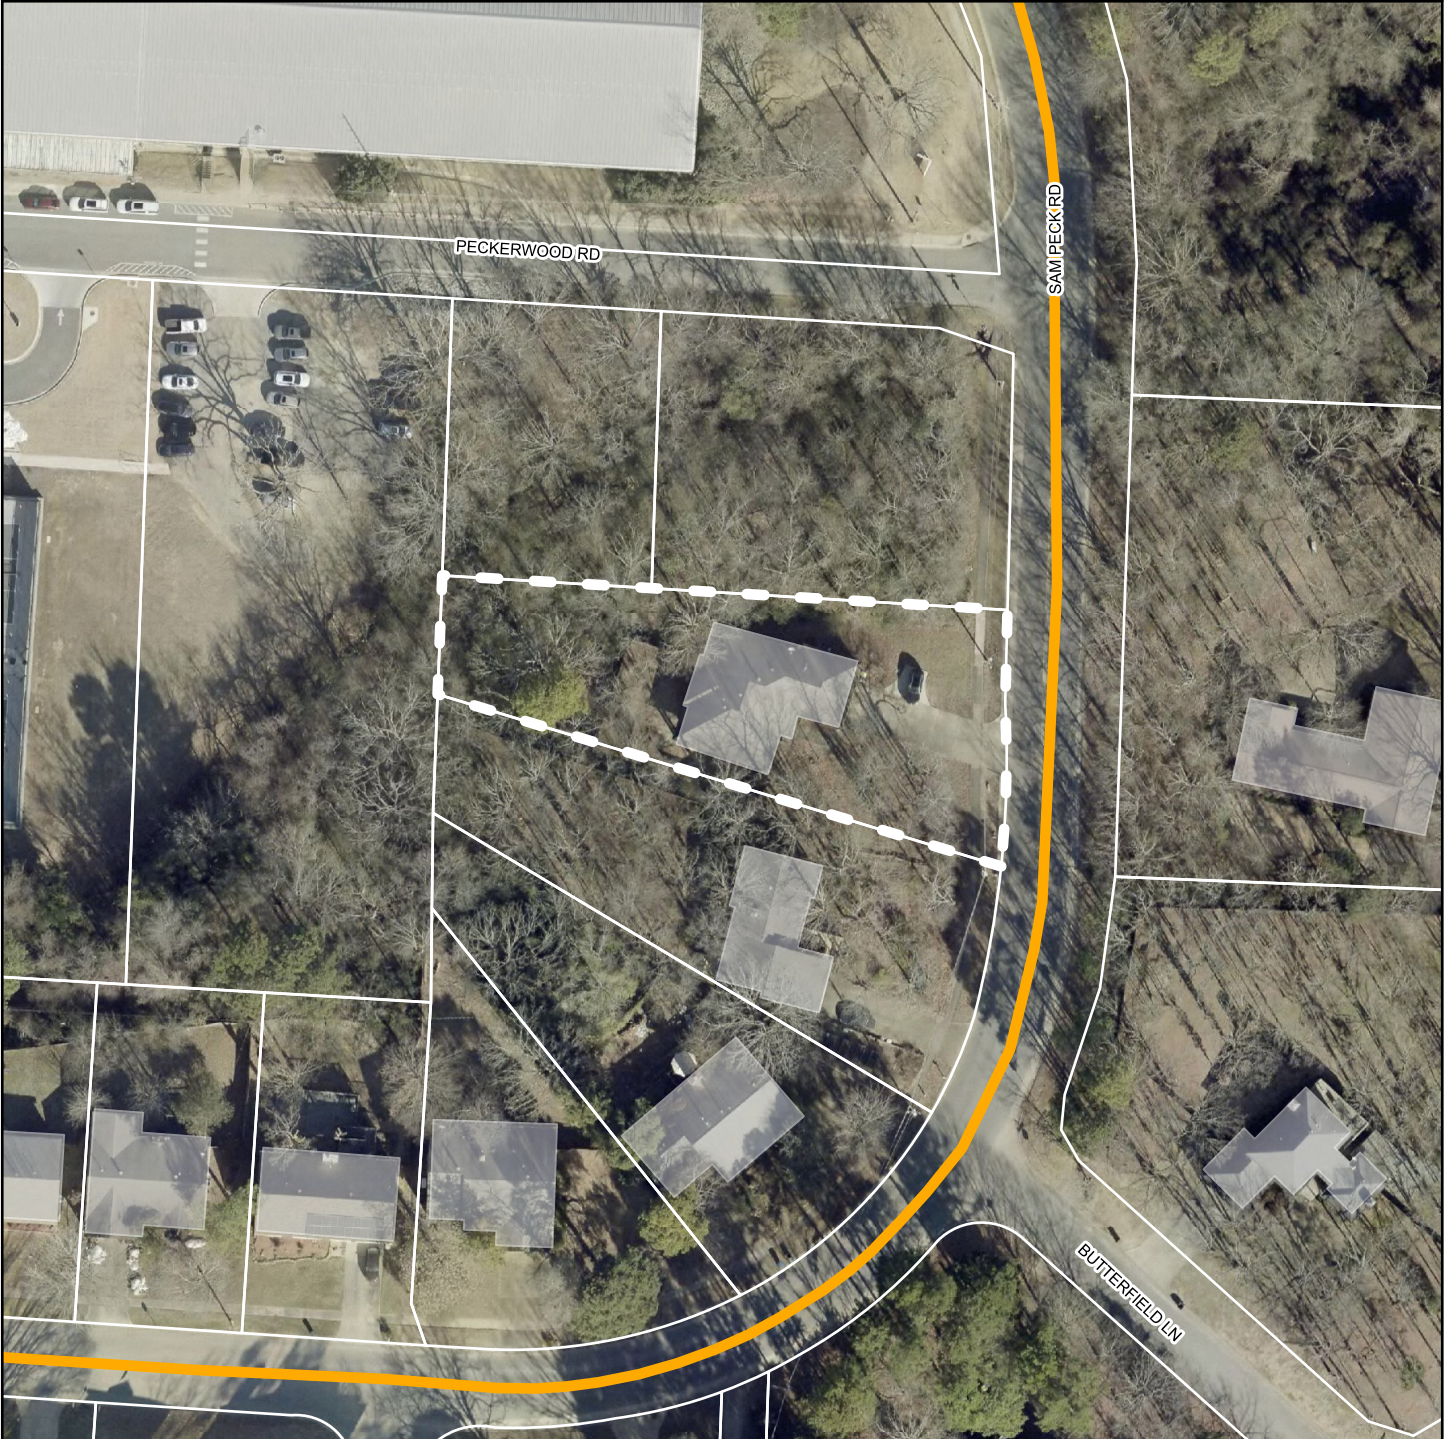

Legend

- Parcel Lines
- Collector

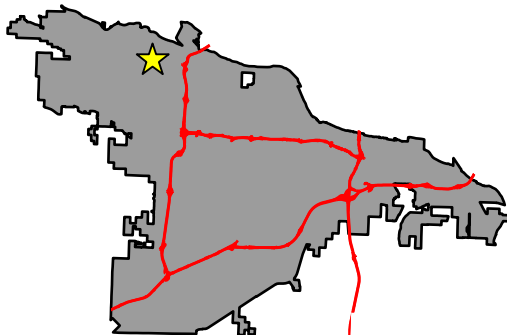

DEPARTMENT OF
**PLANNING &
DEVELOPMENT**