


LU2026-19-02

Master Street Plan


E. SIDE of CHENAL PKWY., APPROX.
360' N. of ARKANSAS SYSTEMS DR.

PLANNING COMMISSION
JULY 9, 2026

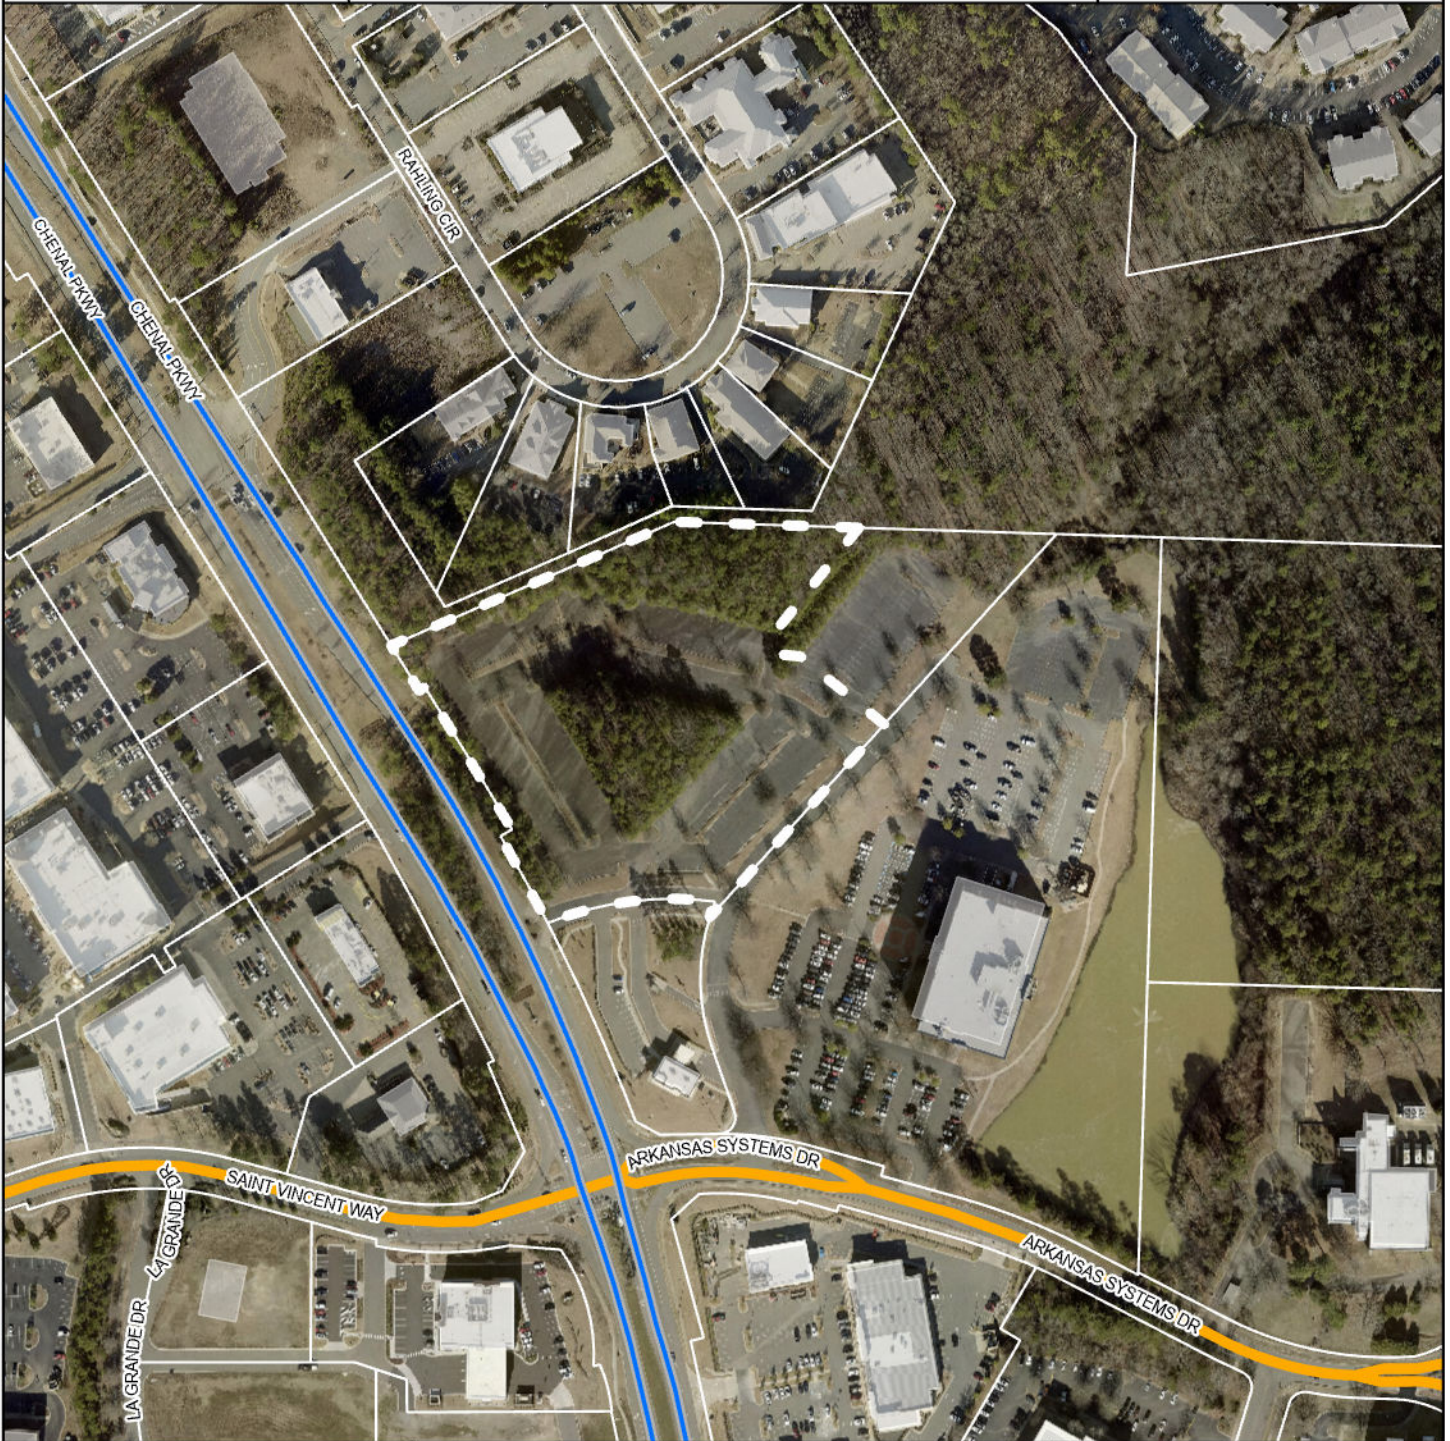

Legend

- Parcel Lines
- Collector
- Principal Arterial (Alt. Design)

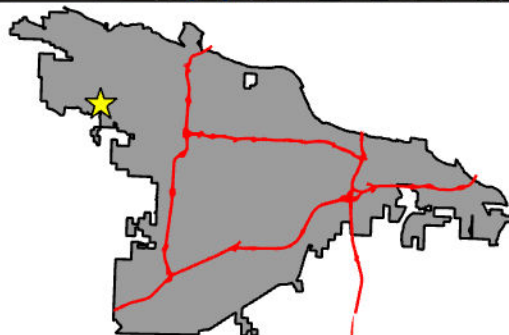

DEPARTMENT OF
**PLANNING &
DEVELOPMENT**