


Z-10325

Zoning


E. SIDE of CHENAL PKWY., APPROX.
360' N. of ARKANSAS SYSTEMS DR.

PLANNING COMMISSION
JULY 9, 2026

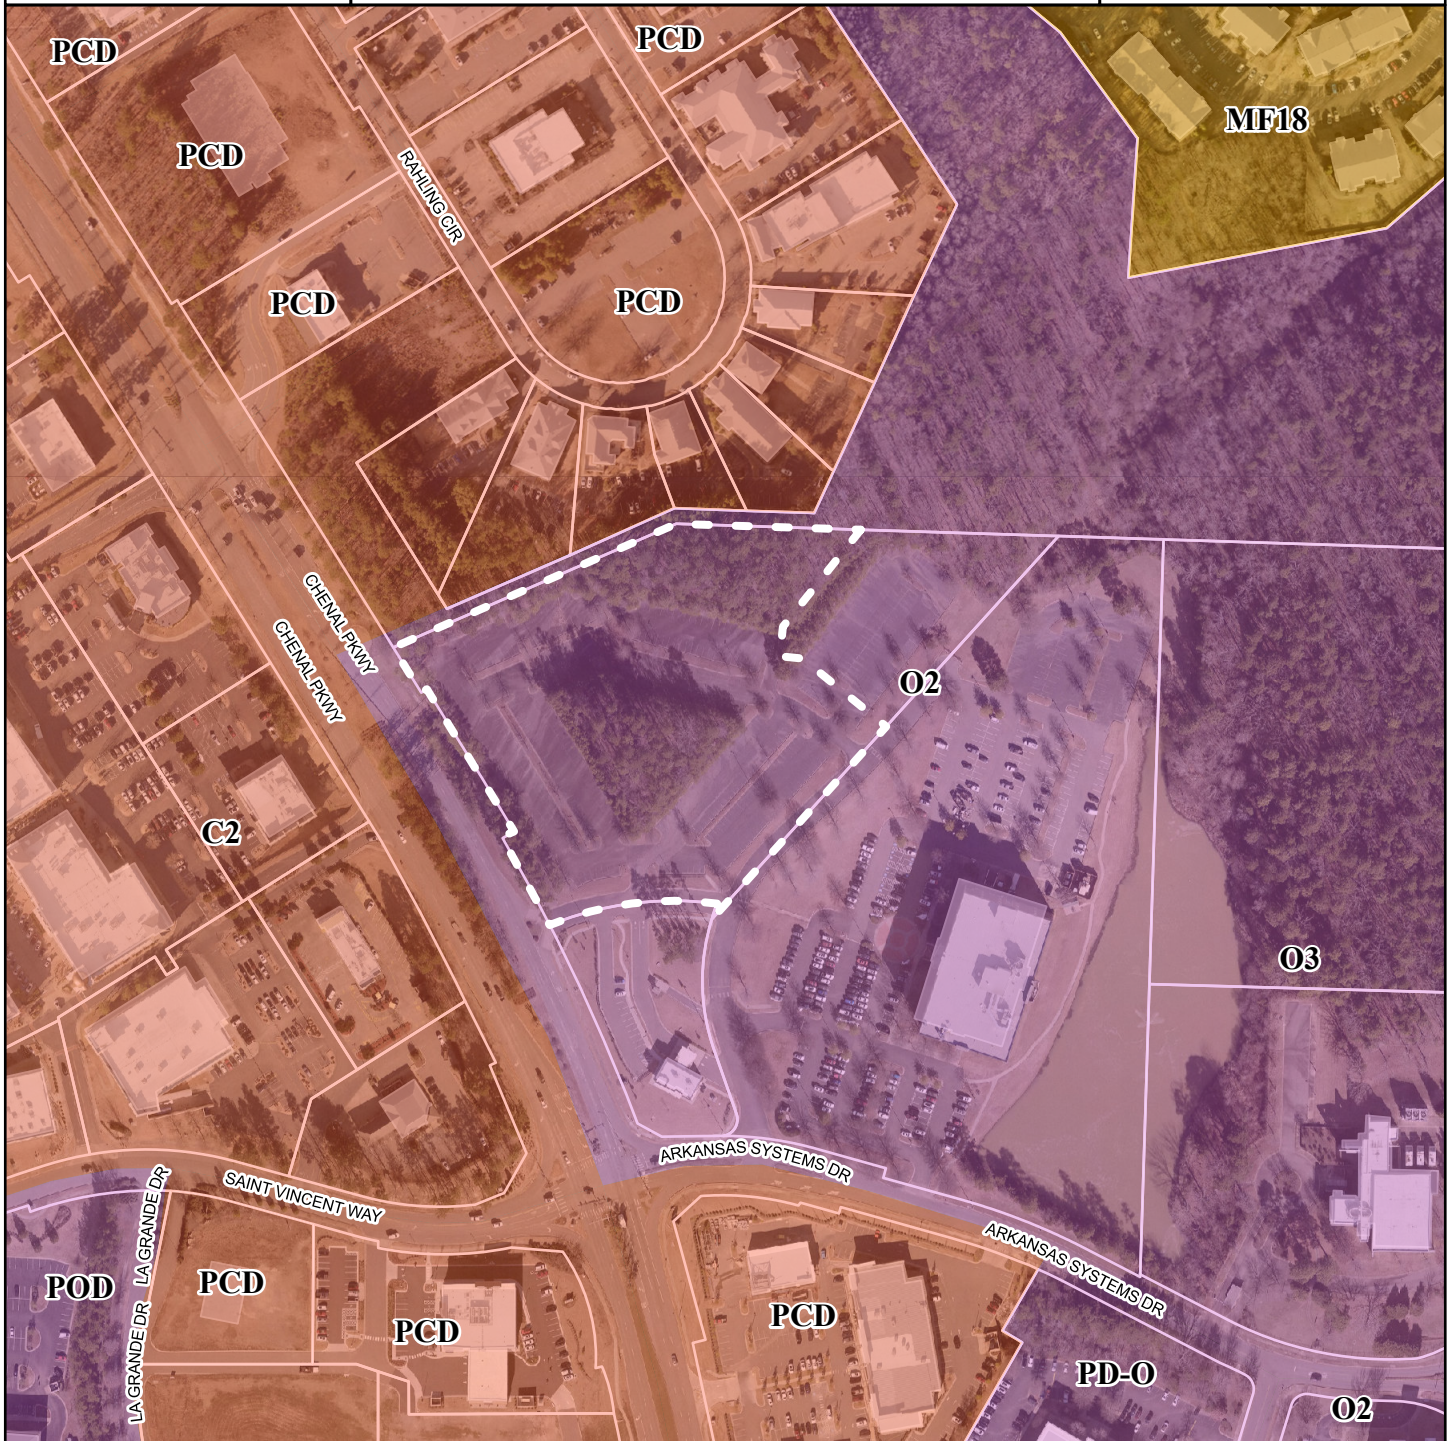

Legend

- MULTI FAMILY
- COMMERCIAL
- OFFICE
- Parcel Lines

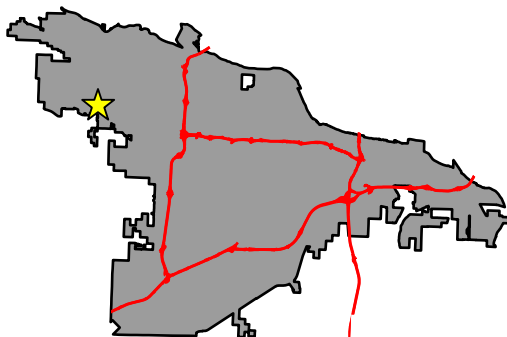

DEPARTMENT OF
**PLANNING &
DEVELOPMENT**