


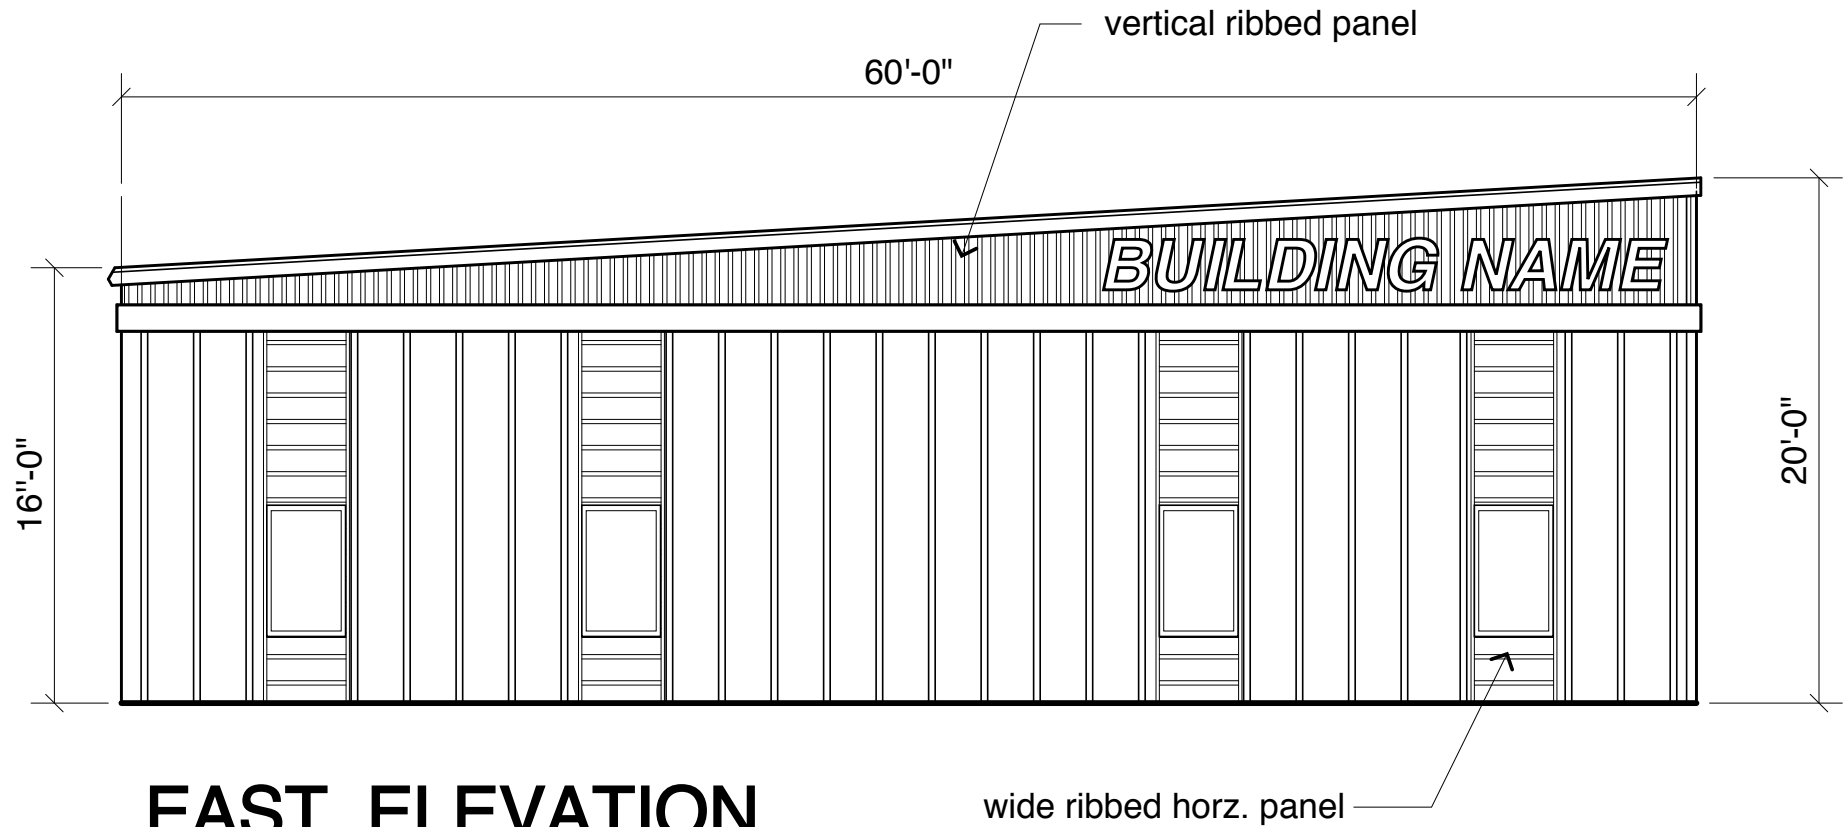

EAST ELEVATION

1/8" = 1'-0"

Sketch Map

City of Little Rock Planning & Development

Case No: Z-9822-A (East Elevation)

Name: Harper

Location: South side of Mabelvale West Rd., East of
Otter Creek East Blvd.

Title: PCD

