


T.

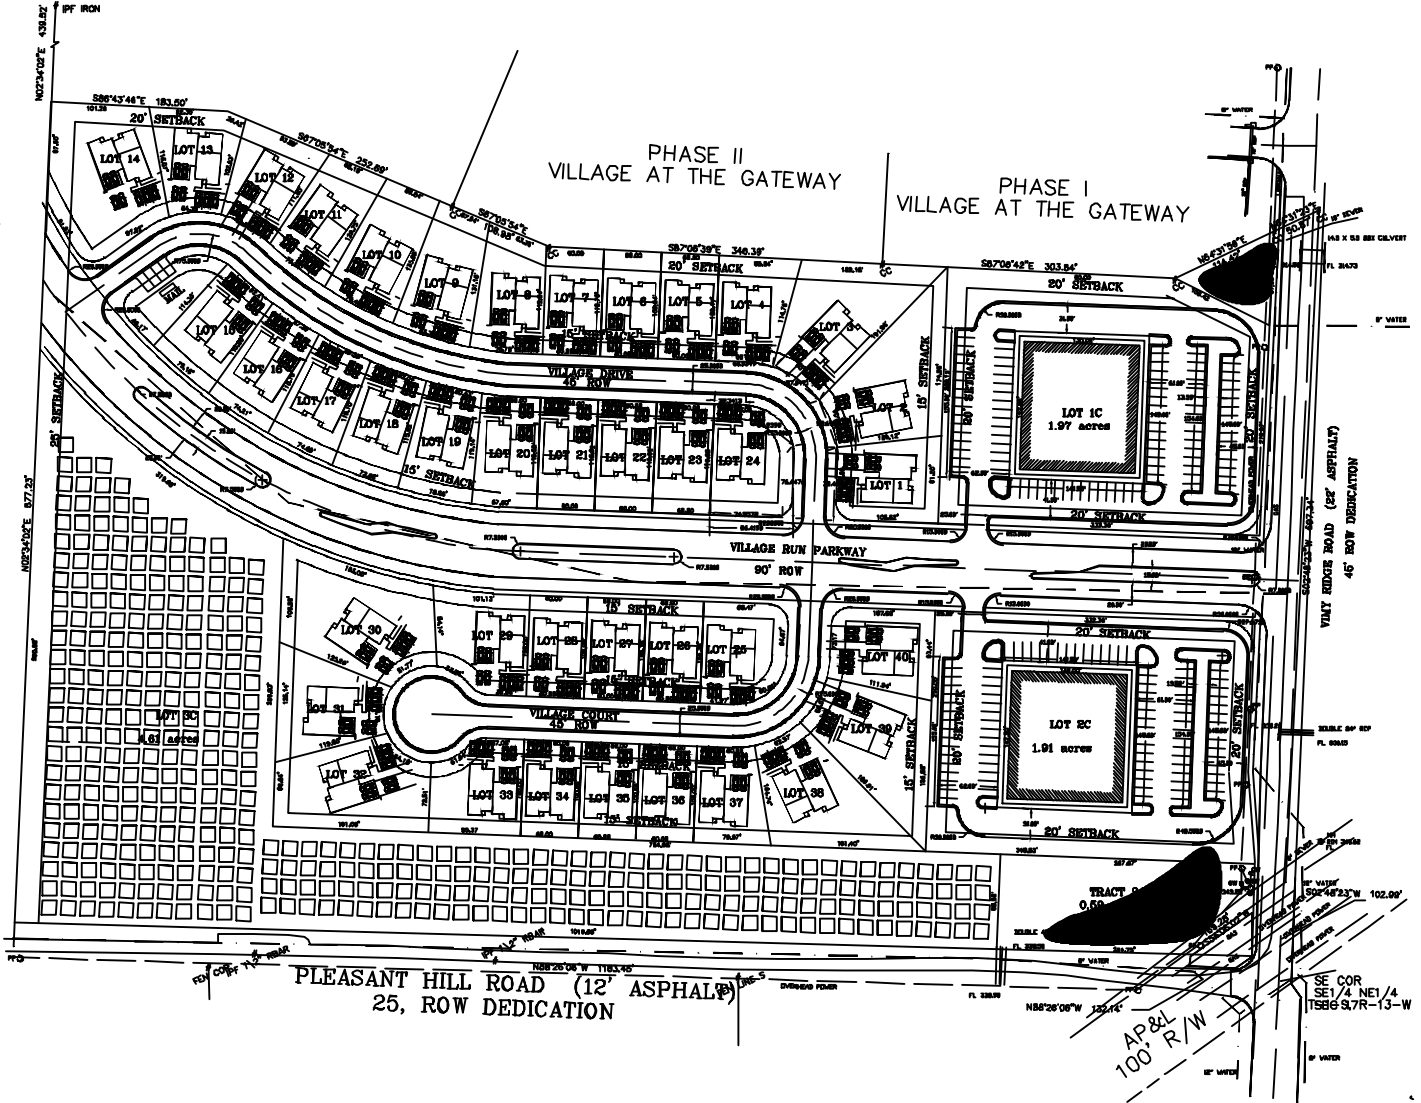

Sketch

City of Little Rock Planning & Development

Case No: Z-9257-A

Name: Big Rock Plaza

Location: West of Vimy Ridge between Big Rock/Pleasant Hill

Title:

