


Grade Plane = 95.75'

HILL ROAD 60' A/W

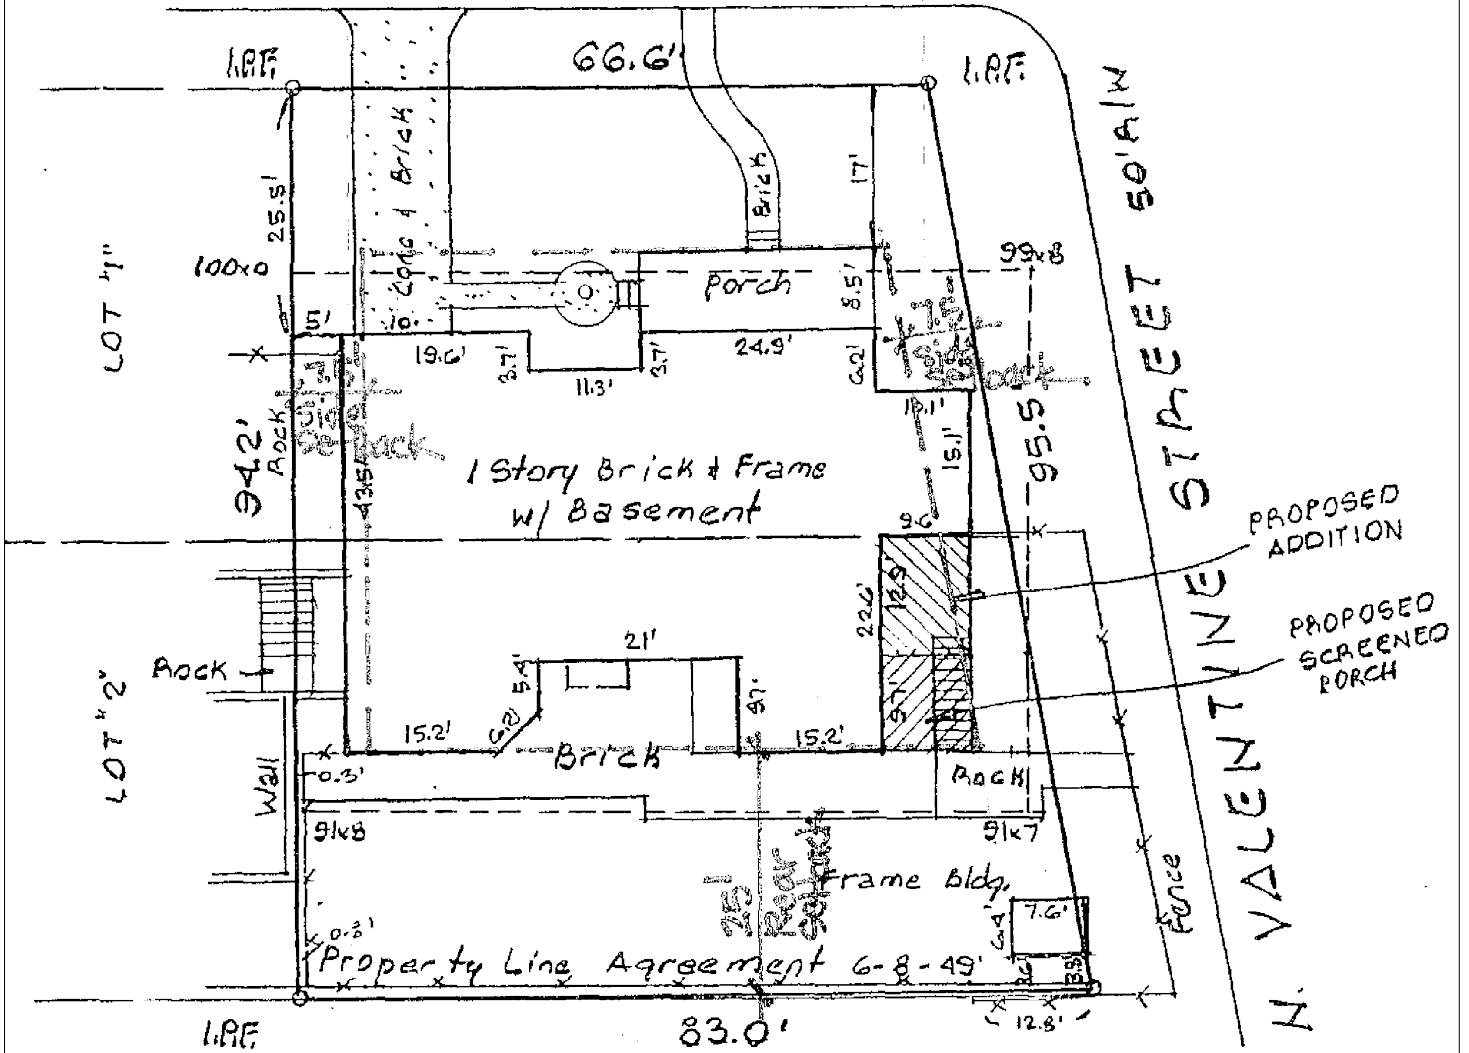

Z-9005

3501 HILL RD

PD-R

