


# "A" STREET

# TYLER STREET

# WEST MARKHAM STREET

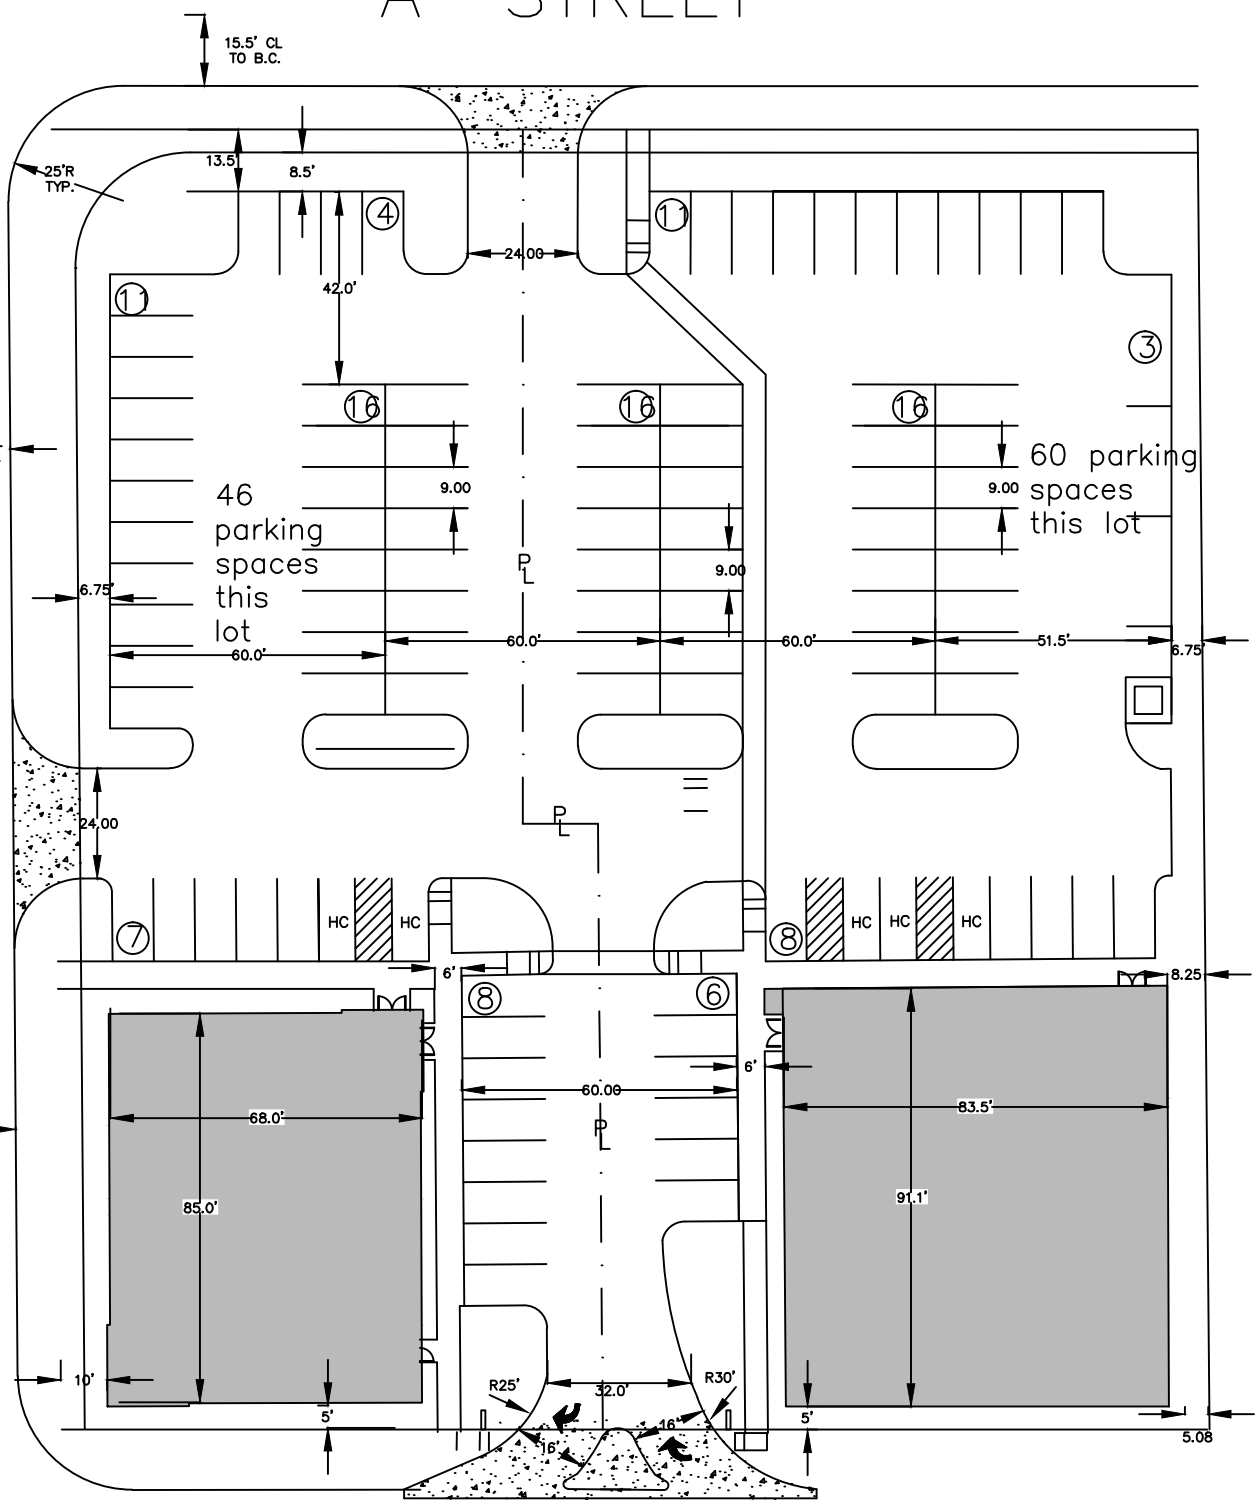

Z-8700-A



NEC W. MARKHAM ST & TYLER ST



POD

