


SHOPPING CENTER W/ BRANCH BANK & 2 QUICK-SERVE RESTAURANTS

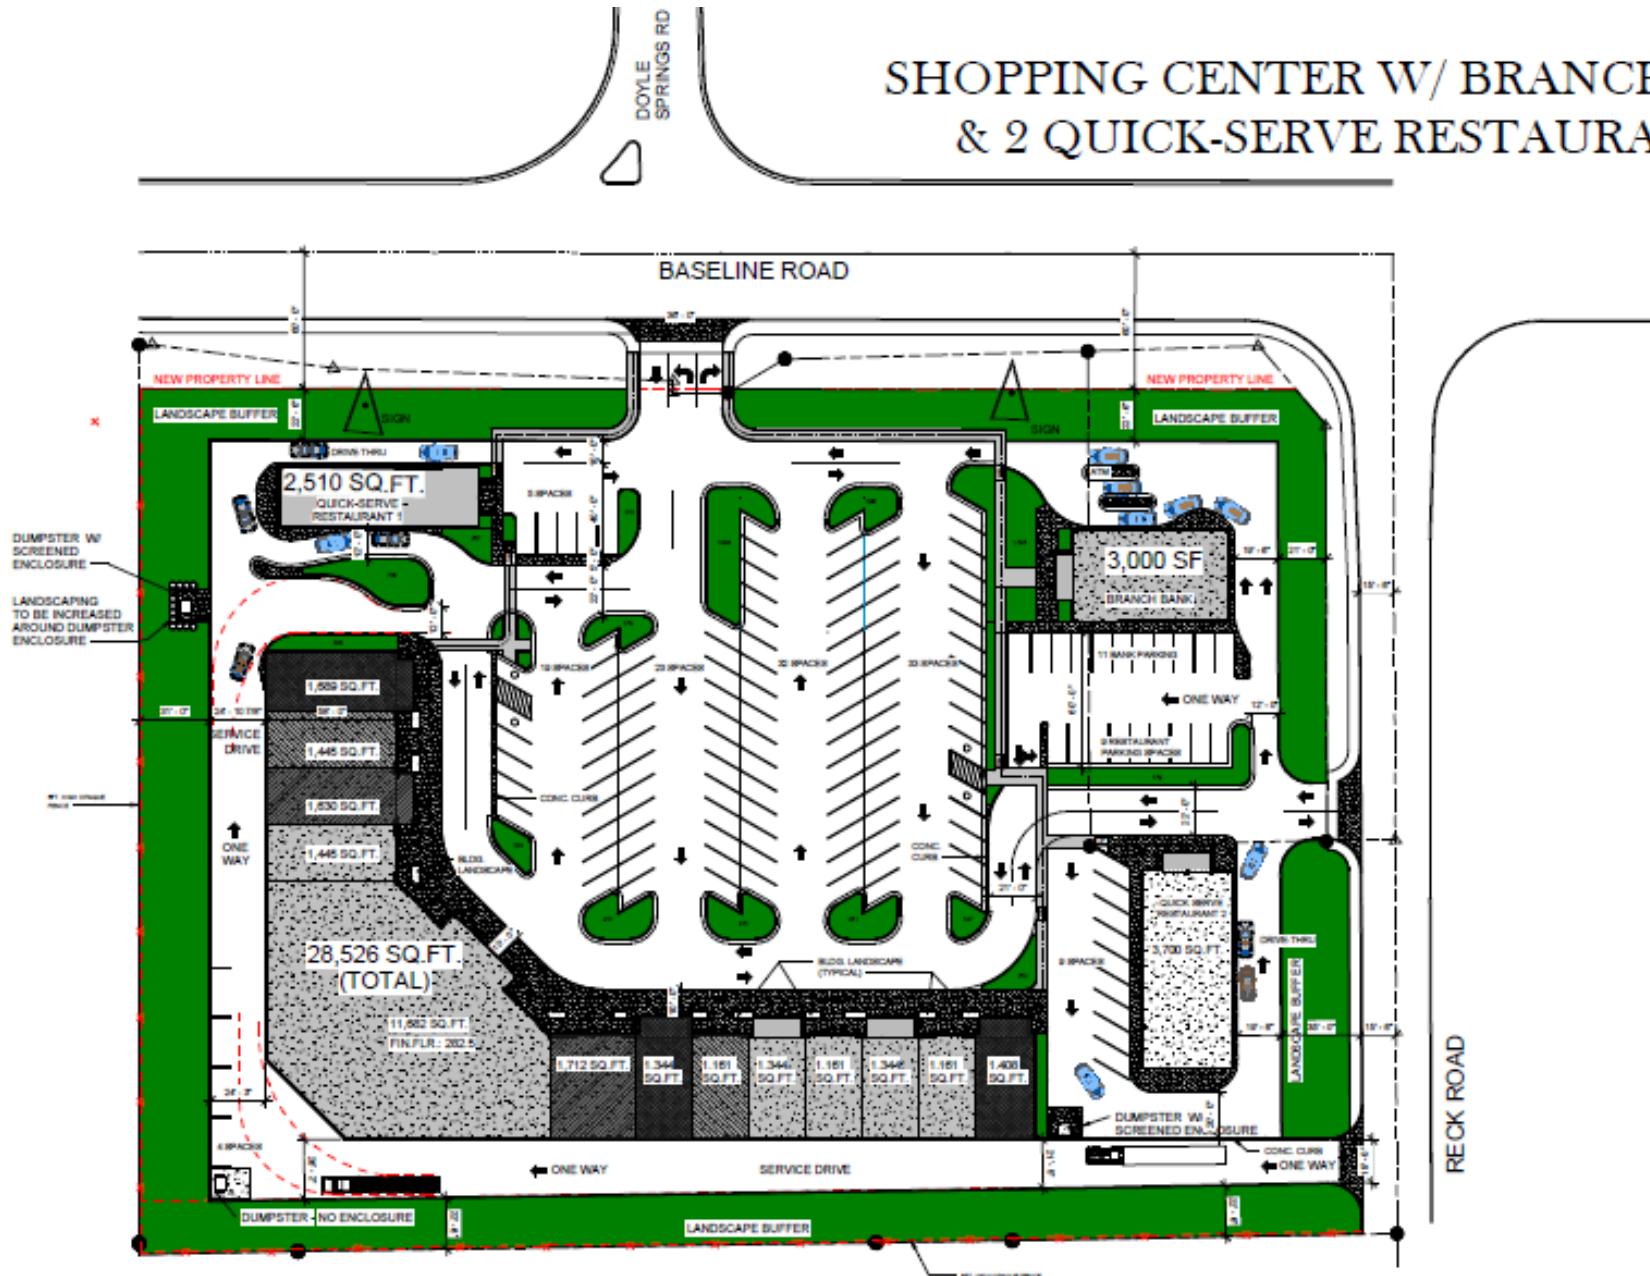

Sketch

City of Little Rock Planning & Development

Case No: Z-8259-A
Name: Baseline Road Shopping Center
Location: 4501 Baseline Road

Title: Rezoning to PCD

