


# COLLECTOR: CAPITAL HILL BLVD.

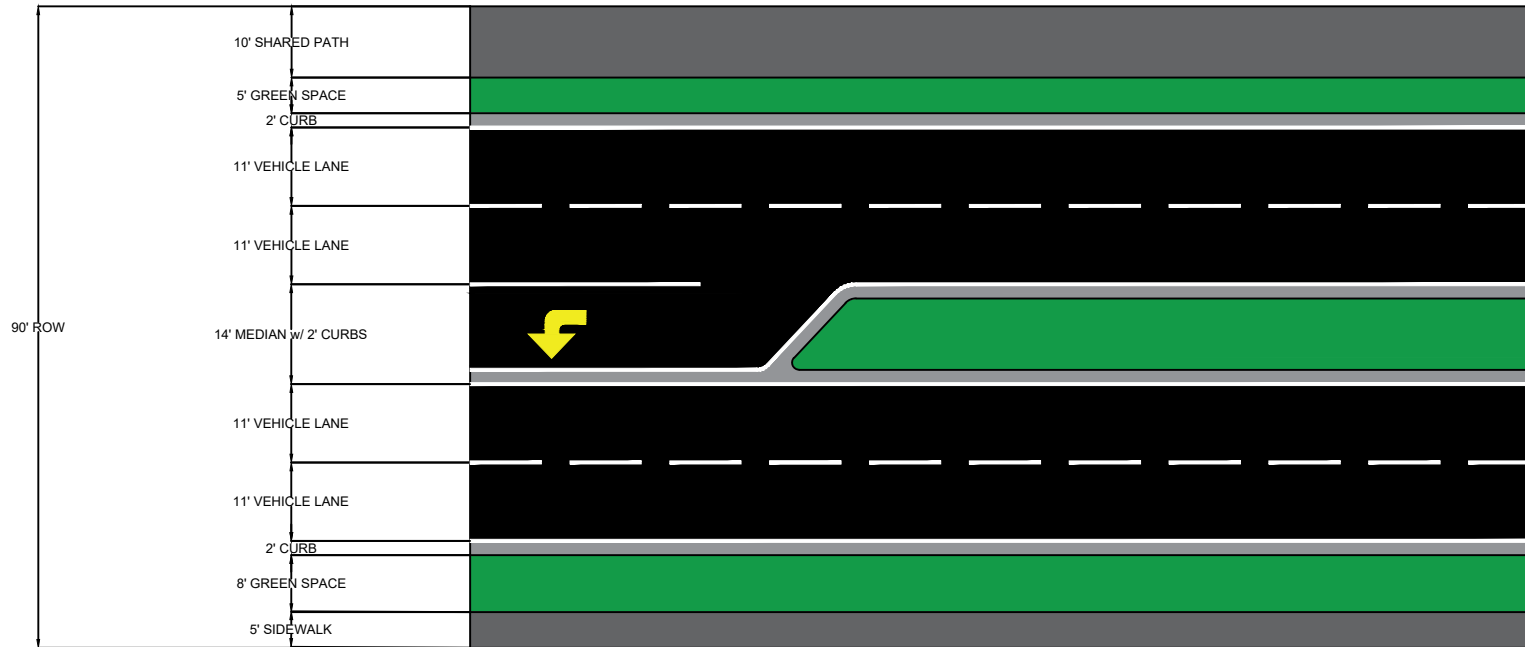

\*Road sections abutting predominantly commercial uses on both sides will have 10' shared use paths on both sides. To be determined by Planning & Development and Public Works staff.

