


FRONT ELEVATION

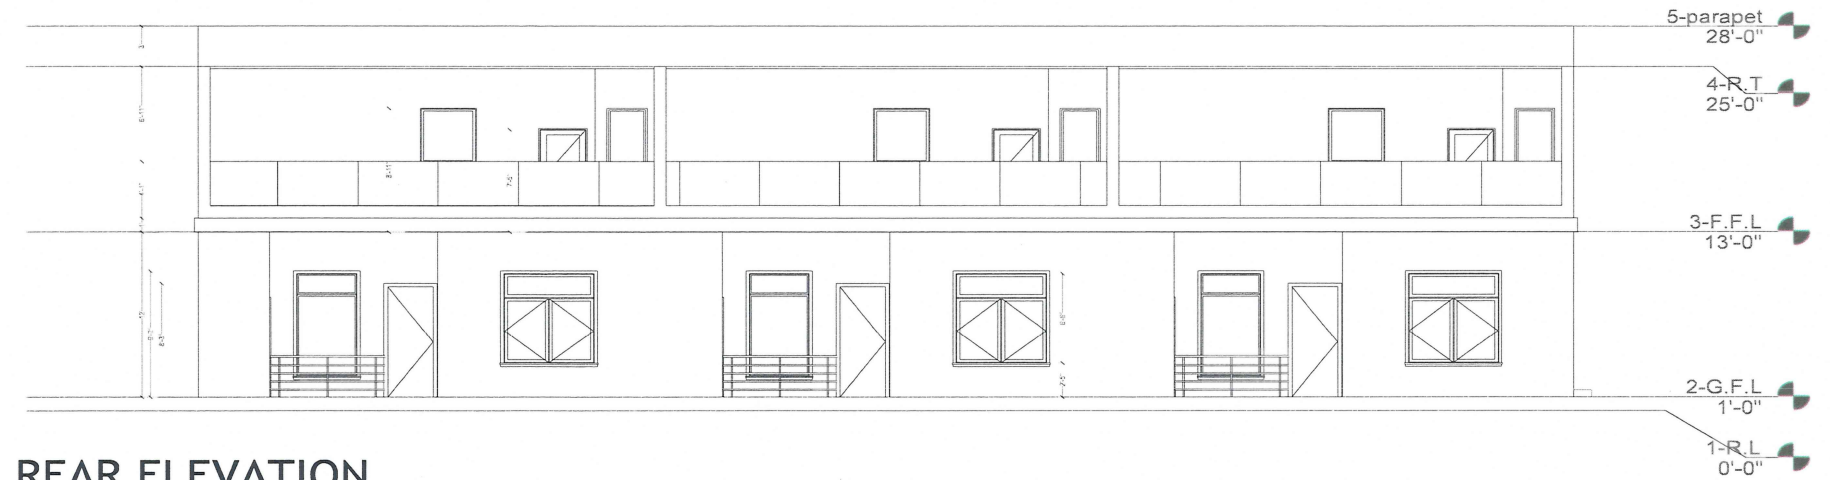

REAR ELEVATION

Sketch Map

City of Little Rock Planning & Development

Case No: Z-10012 Sketch Map 3 of 5

Name: Taylor Loop luxury Townhouses

Location: 14215 Taylor Loop Rd.

Title: PD-R

