


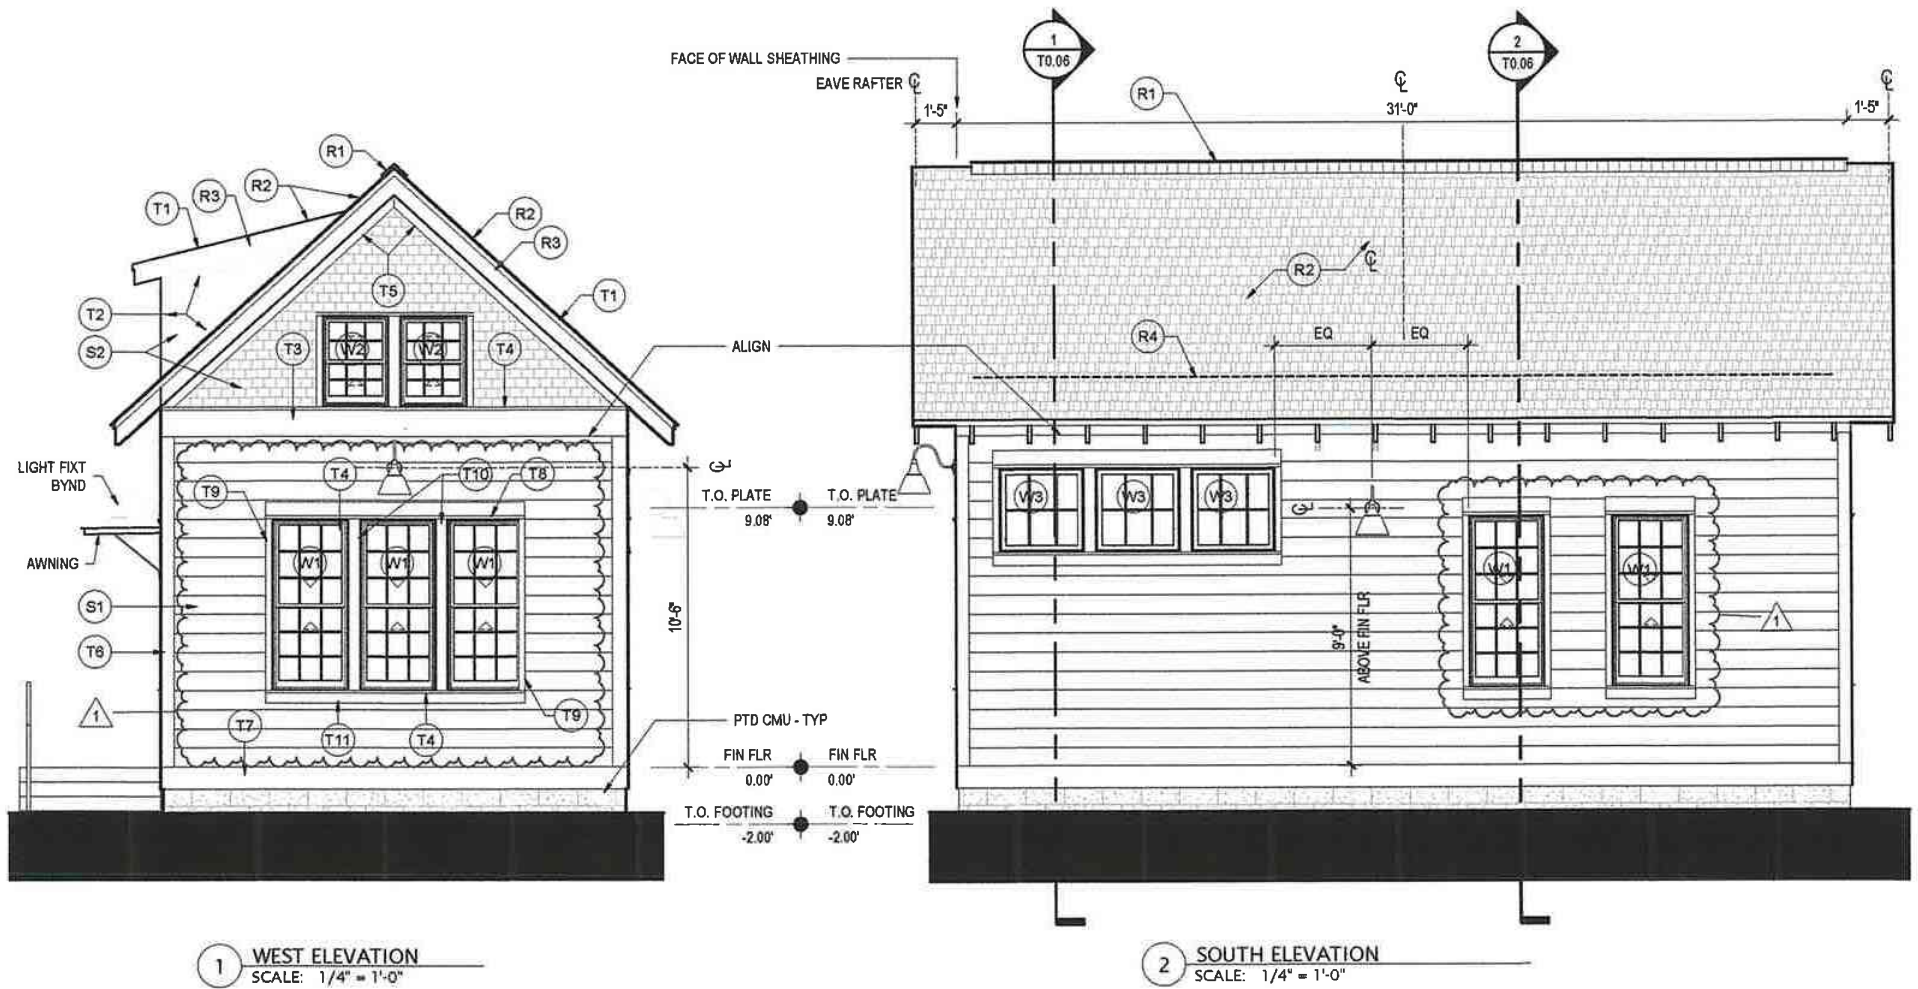

Sketch Map

City of Little Rock Planning & Development

Case No: Z-10134 Sketch 3 of 3

Name: Baker Accessory Dwelling

Location: 4424 Lee Avenue

Title: Conditional Use Permit

