

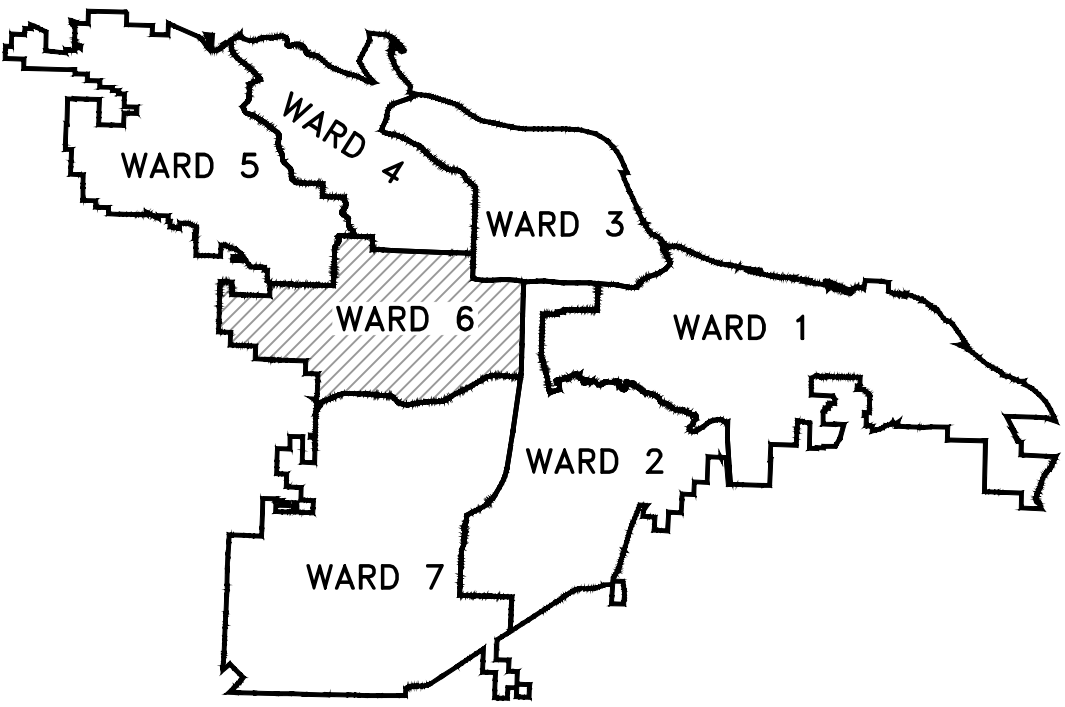
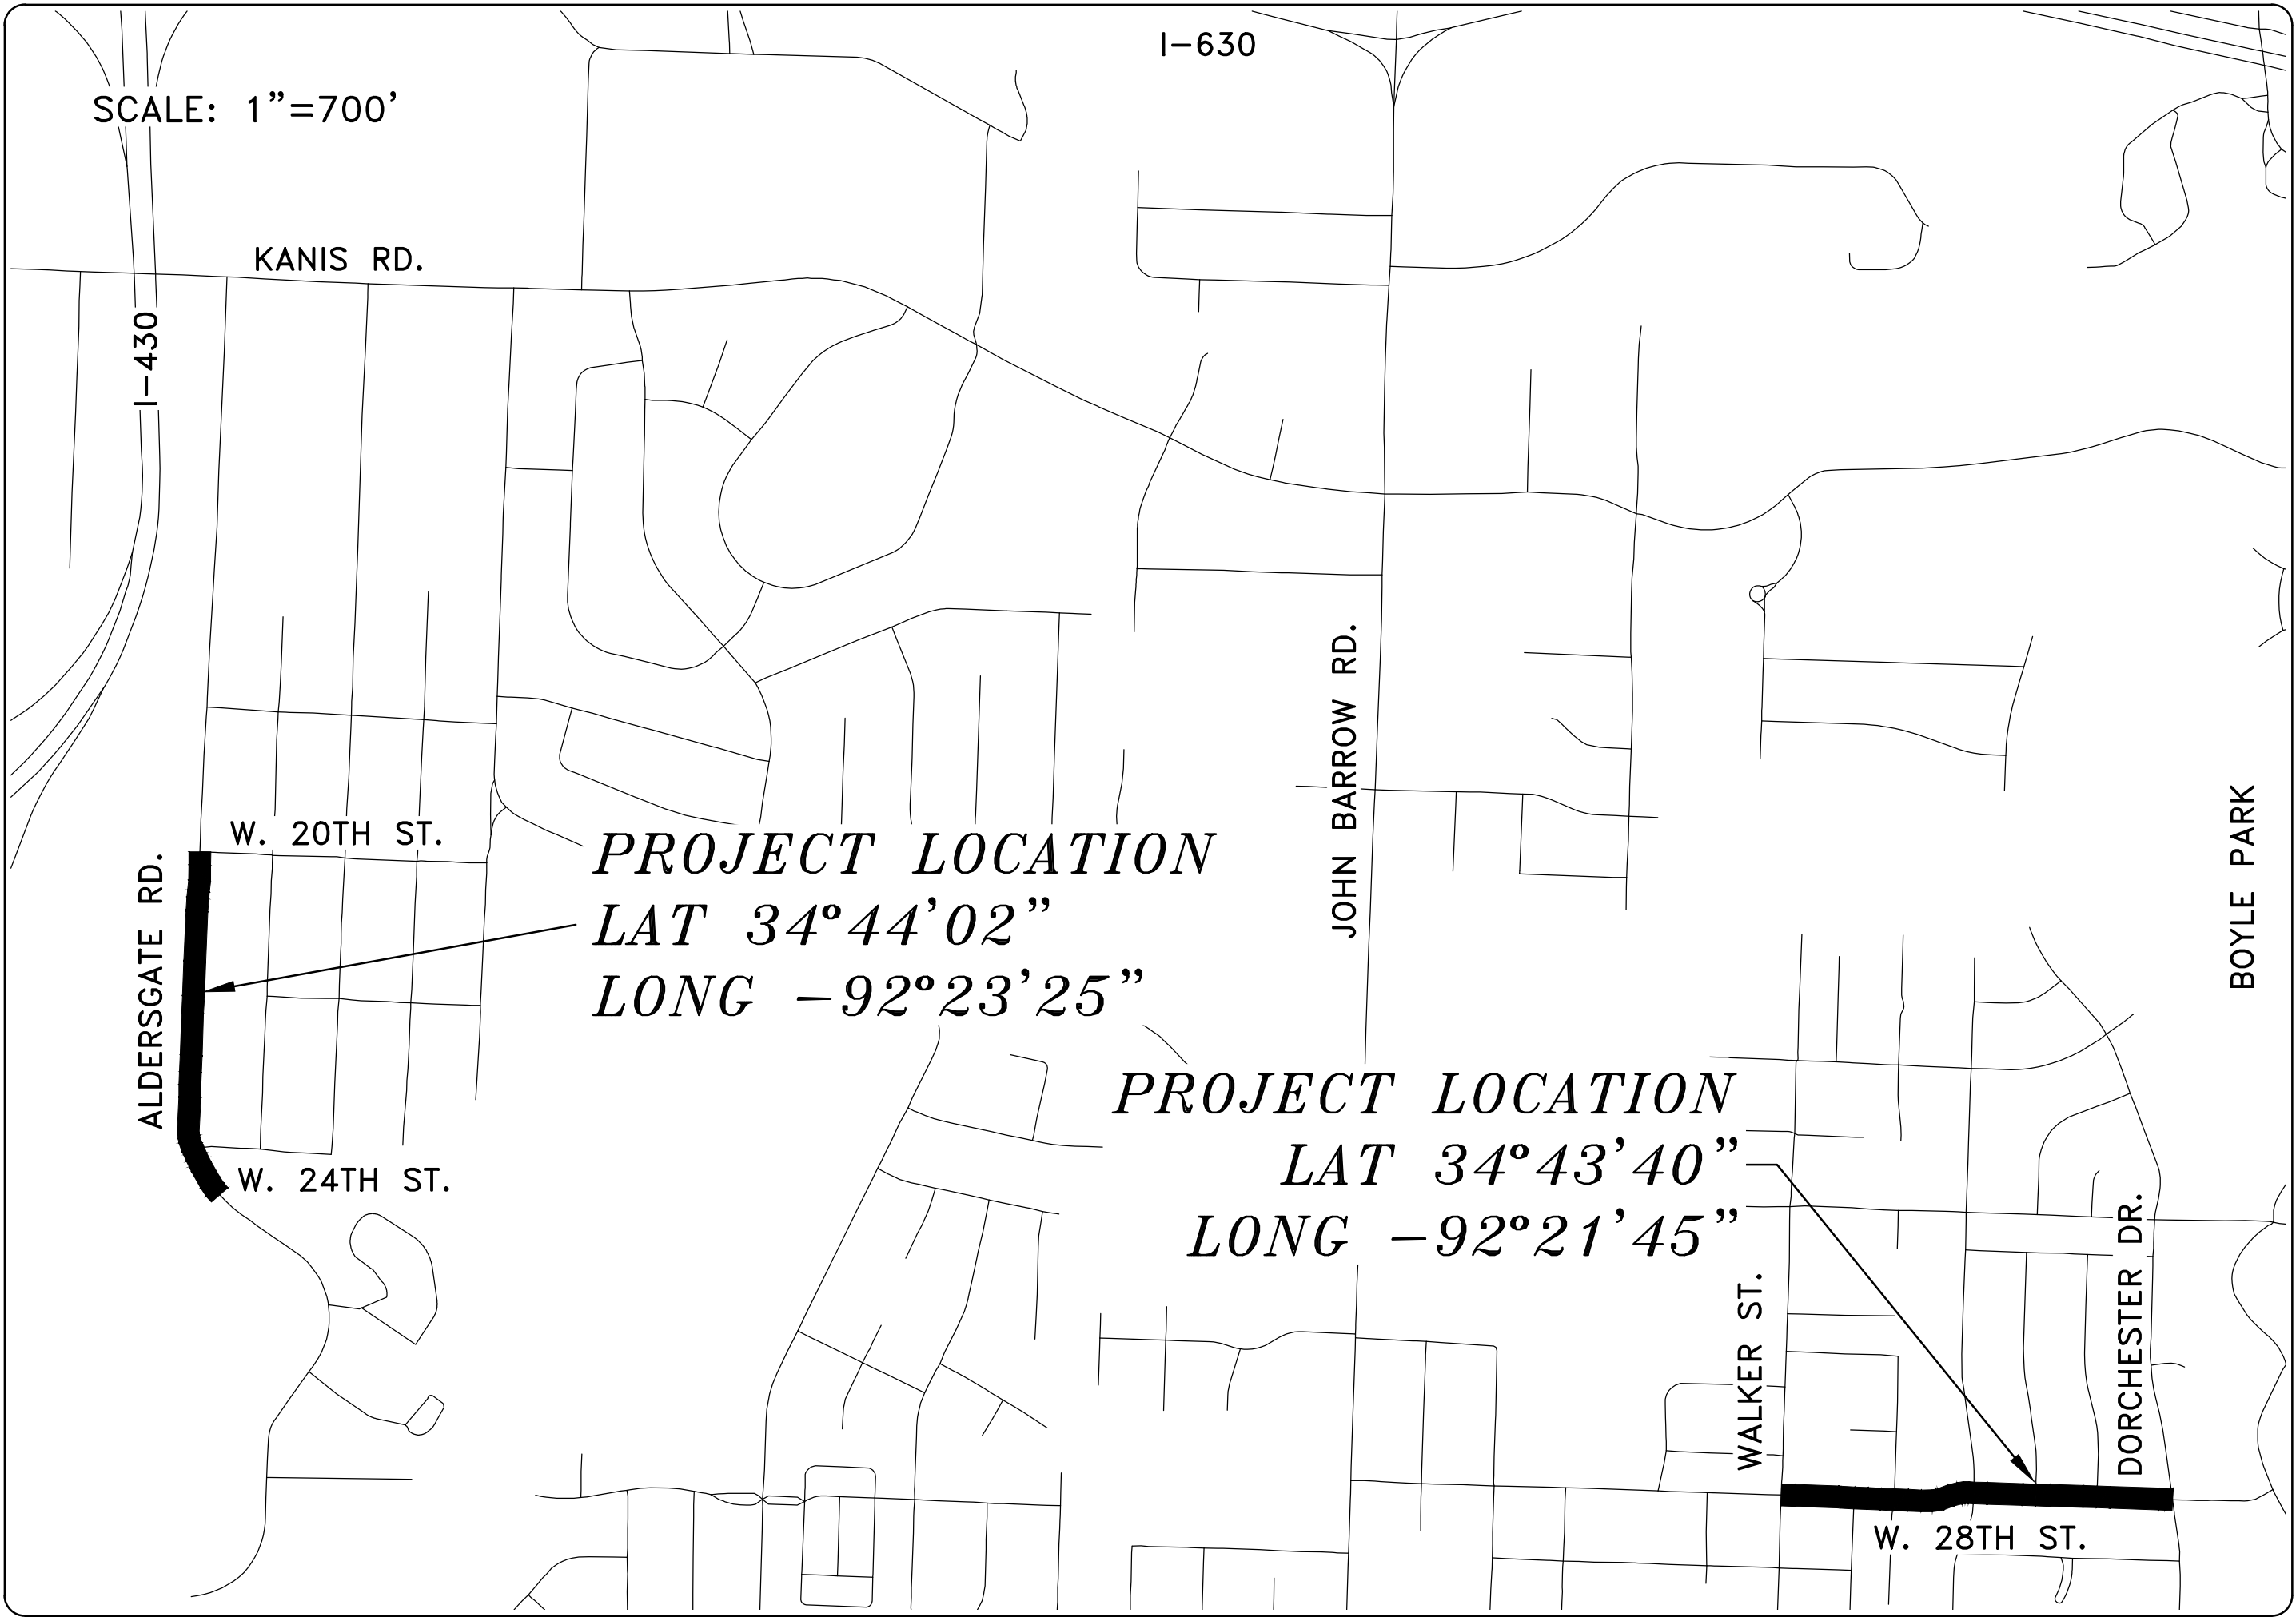


WARD 6 SIDEWALKS

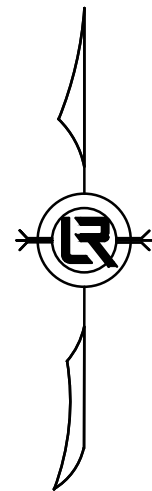

PROJECT LOCATION – WARD 1

SHEET NO.	TITLE
C1	COVER SHEET
C2	LEGEND AND QUANTITIES
C3	EXISTING CONDITIONS 1 – ALDERSGATE RD
C4	EXISTING CONDITIONS 2 – ALDERSGATE RD
C5	EXISTING CONDITIONS 1 – 28TH ST
C6	EXISTING CONDITIONS 2 – 28TH ST
C7	PLAN 1 – ALDERSGATE RD
C8	PLAN 2 – ALDERSGATE RD
C9	PLAN 1 – 28TH ST
C10	PLAN 2 – 28TH ST
C11	DRIVEWAY PROFILES – ALDERSGATE RD
C12	DRIVEWAY PROFILES 1 – 28TH ST
C13	DRIVEWAY PROFILES 2 – 28TH ST
C14	DRIVEWAY PROFILES 3 – 28TH ST

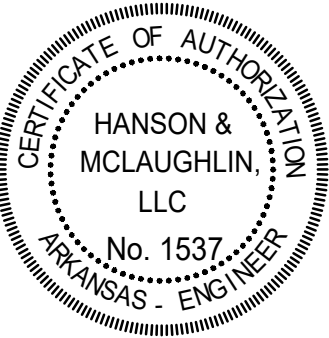

REVISIONS

DATE

WARD 6 SIDEWALKS

CITY OF LITTLE ROCK, ARKANSAS

COVER SHEET

DEPARTMENT OF PUBLIC WORKS

CIVIL ENGINEERING

701 W. MARKHAM

LITTLE ROCK, ARKANSAS 72201

STATE OF ARKANSAS

REGISTERED PROFESSIONAL ENGINEER

No. 5681

CARL M. HANSON

1-24-2025

DEPARTMENT OF PUBLIC WORKS
CIVIL ENGINEERING
701 WEST MARKHAM STREET
LITTLE ROCK, ARKANSAS 72201

HANSON & MCLAUGHLIN, LLC
320 EXECUTIVE COURT, SUITE 202
LITTLE ROCK, ARKANSAS 72205
(501) 716-2850

DRAWN BY	KMH
DESIGNED	KMH
CHECKED	FJS
DATE	01-24-2025
SCALE	N.T.S.
PROJECT NO.	06-XX-SW-XX
SHEET NO.	C1

CLR PROJECT 06-XX-SW-XX
WARD 6 SIDEWALKS-28TH STREET
JANUARY 24, 2025

Itemized quantities
for 28th St

ITEM #	ITEM DESCRIPTION	UNIT	QUANTITY
2.01	Site Preparation (Incl. Mobilization)	LS	1
3.01	Unclassified Excavation	CY	20
3.06	Borrow Material	CY	20
7.06	Concrete Driveway (6" Thick), Standard Finish	SF	4,487
7.07	Concrete Driveway (6" Thick), Exposed Aggregate Finish	SF	344
9.04	Concrete Sidewalk (4" Thick)	SF	7,676
9.40	Concrete Sidewalk "Turn Up" Wall	SF	125
14.01	Solid Sodding (Bermuda) Includes 4" Topsoil	SY	1,194
16.01	Maintenance of Traffic	LS	1
17.01	Pavement Repairs	SY	20
18.10	Manhole Ring and Cover Adjusted to Grade	EA	1
18.50	Access Ramp	SF	727
18.55	Water for Dust Control	GAL	1,000
19.01	Final Clean-Up	LS	1

CLR PROJECT 06-XX-SW-XX
WARD 6 SIDEWALKS-ALDERSGATE ROAD
JANUARY 24, 2025

Itemized quantities
for Aldersgate Rd



ITEM #	ITEM DESCRIPTION	UNIT	QUANTITY
2.01	Site Preparation (Incl. Mobilization)	LS	1
3.01	Unclassified Excavation	CY	40
3.06	Borrow Material	CY	40
7.18	Concrete Driveway (8" Thick), Standard Finish	SF	730
9.04	Concrete Sidewalk (4" Thick)	SF	8,188
9.04 SP	Sidewalk Over Exposed Tree Roots	SF	20
13.18C	Storm Drain Pipes, 18", Side Drain	LF	20
16.01	Maintenance of Traffic	LS	1
17.01	Pavement Repairs	SY	15
18.50	Access Ramp	SF	70
18.55	Water for Dust Control	GAL	1,000
19.01	Final Clean-Up	LS	1
24.09	Sediment Barrier, Block (SD4)	EA	2
24.11	Silt Fence - Type A (SFA)	LF	50
24.18	Disturbed Area Stabilization-Permanent Grassing (TS3)	AC	0.4
606.18C	Flared End Section 18" RCP	EA	2
719.12W	Thermoplastic Pavement Marking White (12")	LF	120

EXISTING

IRON ROD	○ IR
PK NAIL	○ PK
R.R. SPIKE	○ RR(Sp)
CONC. MONUMENT	□ CM
WATER VALVE	× WV
WATER METER	□ WM
FIRE HYDRANT	○ FHH
GAS METER	□ GM
GAS VALVE	⊗ GV
CLEAN-OUT	○ CO
GUARD POST (BOLLARD)	● GP
SIGN POST	—
BENCHMARK	⊕
STORM SEWER MANHOLE	⊙
SANITARY SEWER MANHOLE	⊙
TELEPHONE MANHOLE	⊙
ELECTRIC MANHOLE	⊙
TELEPHONE BOX	⊙
ELECTRIC BOX	⊙
CABLE BOX	⊙
UTILITY POLE	⊙
GUY WIRE	—
LIGHT POLE	⊙
POST OR POLE (TYPE AS NOTED)	⊙
MAILBOX	⊙
DECIDUOUS TREE	⊙
EVERGREEN/CONIFEROUS TREE	⊙
BUSH	⊙
PROPERTY LINE	—
SETBACK LINE	—
EASEMENT LINE	—
CURB	—
FENCE	—
OVERHEAD UTILITY	—
UNDERGROUND TELEPHONE	—
UNDERGROUND ELECTRIC	—
WATER LINE	—
SEWER LINE	—
GAS LINE	—
STORM SEWER/CULVERT	—
CONTOUR LINE	—


PROPOSED

CONTOUR	⊙
SPOT ELEVATION	⊙
SPOT CURB ELEVATION	⊙
STORM SEWER — PIPE	—
STORM SEWER — MITERED END SECTION	—
STORM SEWER — GRATE INLET	—
STORM SEWER — JUNCTION BOX	—
STORM SEWER — FLARED END SECTION	—
STORM SEWER — HEADWALL	—
STORM SEWER — INLET WITH SINGLE EXTENSION	—
STORM SEWER — INLET WITH DOUBLE EXTENSION	—
STORM SEWER — AREA INLET	—
GRADE BREAK LINE	—
HIGH POINT	HP
LOW POINT	LP
CUT LINE	—
FILL LINE	—
SANITARY SEWER PIPE	—
SANITARY SEWER MANHOLE	—
CURB	—
CONCRETE	—
CONSTRUCTION — ENTRANCE/EXIT	—
CHECK DAM	—
DIVERSION BERM	—
DOWNDRAIN STRUCTURE — TEMPORARY	—
ROCK DAM	—
SEDIMENT BARRIER — SILT FENCE	—
SEDIMENT BARRIER — GRAVEL RING	—
SEDIMENT BARRIER — BLOCK & GRAVEL	—
SEDIMENT BARRIER — BLOCK	—
TEMPORARY SEDIMENT BASIN	—
SILT FENCE — TYPE A	—
SILT FENCE — TYPE B	—
SILT FENCE — TYPE C	—
STORM DRAIN OUTLET PROTECTION	—
SURFACE ROUGHENING	—
DISTURBED AREA STABILIZATION —TEMPORARY STABILIZATION	—
DISTURBED AREA STABILIZATION —TEMPORARY GRASSING	—
DISTURBED AREA STABILIZATION —PERMANENT GRASSING	—
MATTING/BLANKETS	—

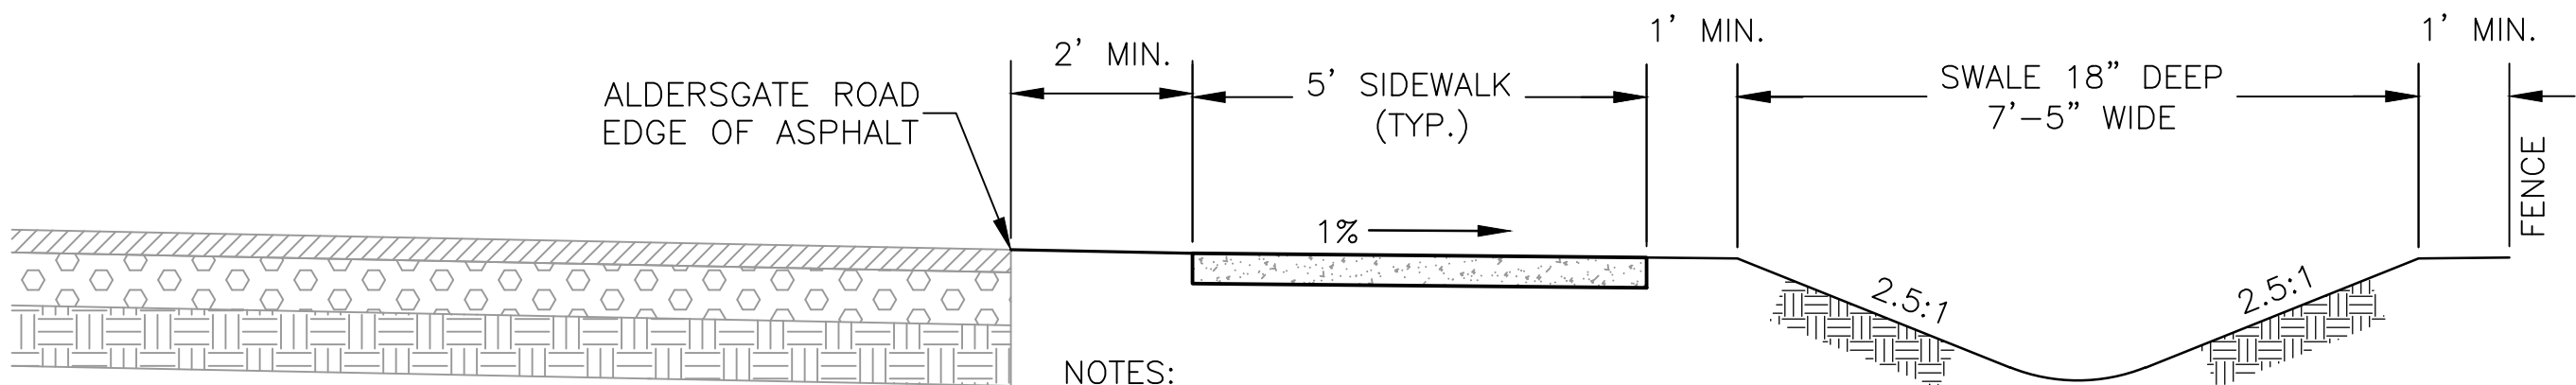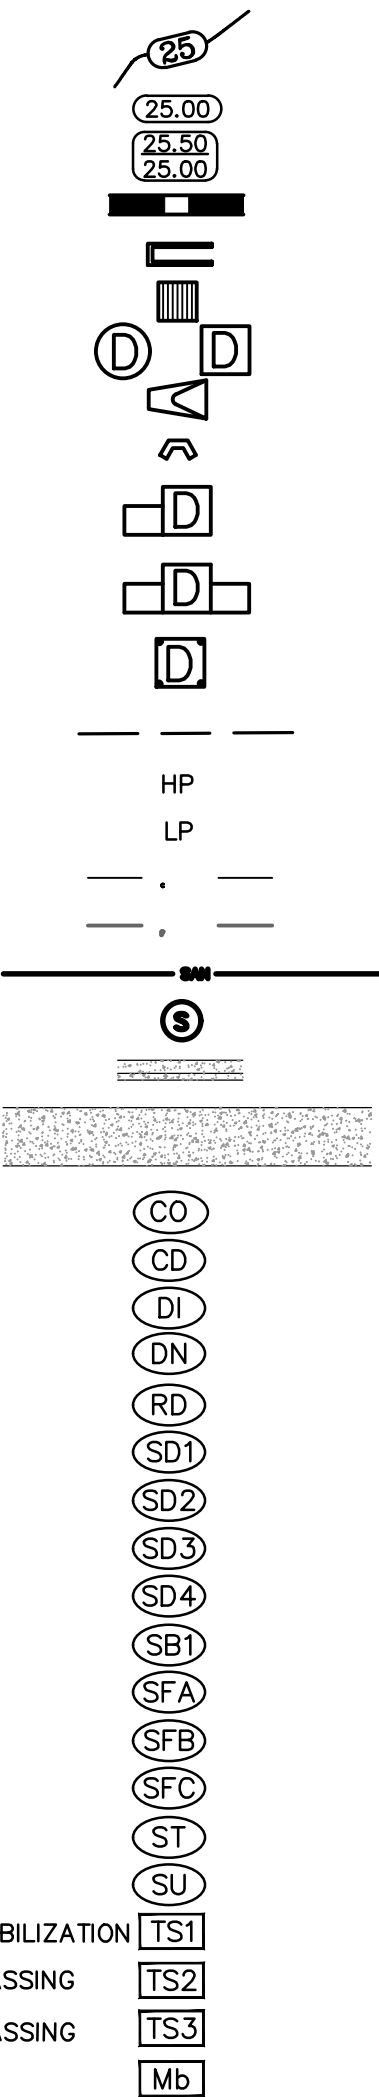

NOTES:
1. UTILIZE DETAIL WHERE SWALE
CALLED FOR ON PLANS.

SP—SWALE AT SIDEWALK (ALDERGATE ROAD)
NTS

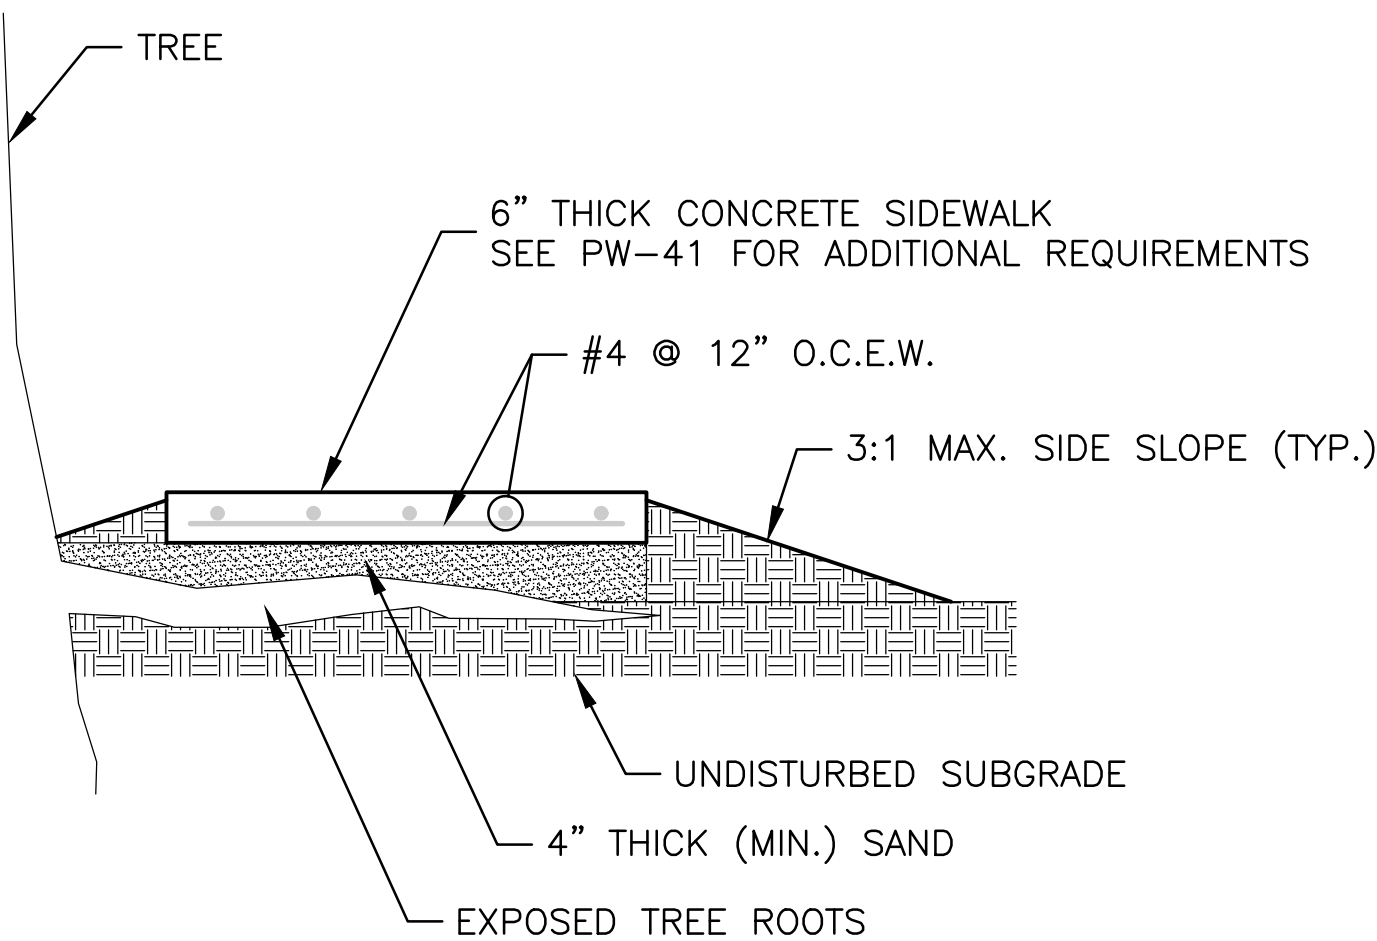

SP—SIDEWALK OVER EXPOSED TREE ROOTS
NTS

Combined quantities for Aldersgate Rd and 28th St sidewalks per bid

Item Number	Description	Unit	Quantity
2.01A	Site Preparation (Incl. Mobilization) Aldersgate Rd	LS	1
2.01B	Site Preparation (Incl. Mobilization) 28th St	LS	1
3.01	Unclassified Excavation	CY	60
3.06	Borrow Material	CY	60
7.06	Concrete Driveway (6" Thick), Standard Finish	SF	4487
7.18	Concrete Driveway (8" Thick), Standard Finish	SF	730
9.04	Concrete Sidewalk (4" Thick)	SF	15864
9.04 SP	Sidewalk Over Exposed Tree Roots	SF	20
9.4	Concrete Sidewalk "Turn Up" Wall	SF	125
13.18C	Storm Drain Pipes, 18", Side Drain	LF	20
14.01	Solid Sodding (Includes 4" Topsoil)	SY	1194
16.01A	Maintenance of Traffic (Aldersgate Rd)	LS	1
16.01B	Maintenance of Traffic (28th St)	LS	1
17.01	Pavement Repairs	SY	35
18.1	Manhole Ring and Cover Adjusted to Grade	EA	1
18.5	Access Ramp	SF	797
18.55	Water for Dust Control	GAL	2000
19.01A	Final Clean-Up (Aldersgate Rd)	LS	1
19.01B	Final Clean-Up (28th St)	LS	1
24.09	Sediment Barrier, Block (SD4)	EA	2
24.11	Silt Fence - Type A (SFA)	LF	50
24.18	Disturbed Area Stabilization-Permanent Grassing (TS3)	AC	0.4
606.18C	Flared End Section 18" RCP	EA	2
719.12W	Thermoplastic Pavement Marking White (12")	LF	120

REVISIONS	DATE


WARD 6 SIDEWALKS
CITY OF LITTLE ROCK, ARKANSAS
LEGEND AND QUANTITIES

DEPARTMENT OF PUBLIC WORKS
CIVIL ENGINEERING
701 W. MARKHAM
LITTLE ROCK, ARKANSAS 72201



.\stamp.tiff

DRAWN BY
KMH
DESIGNED
KMH
CHECKED
FJS
DATE
01-24-2025
SCALE
N.T.S.
PROJECT NO.
06-XX-SW-XX
SHEET NO.
C2

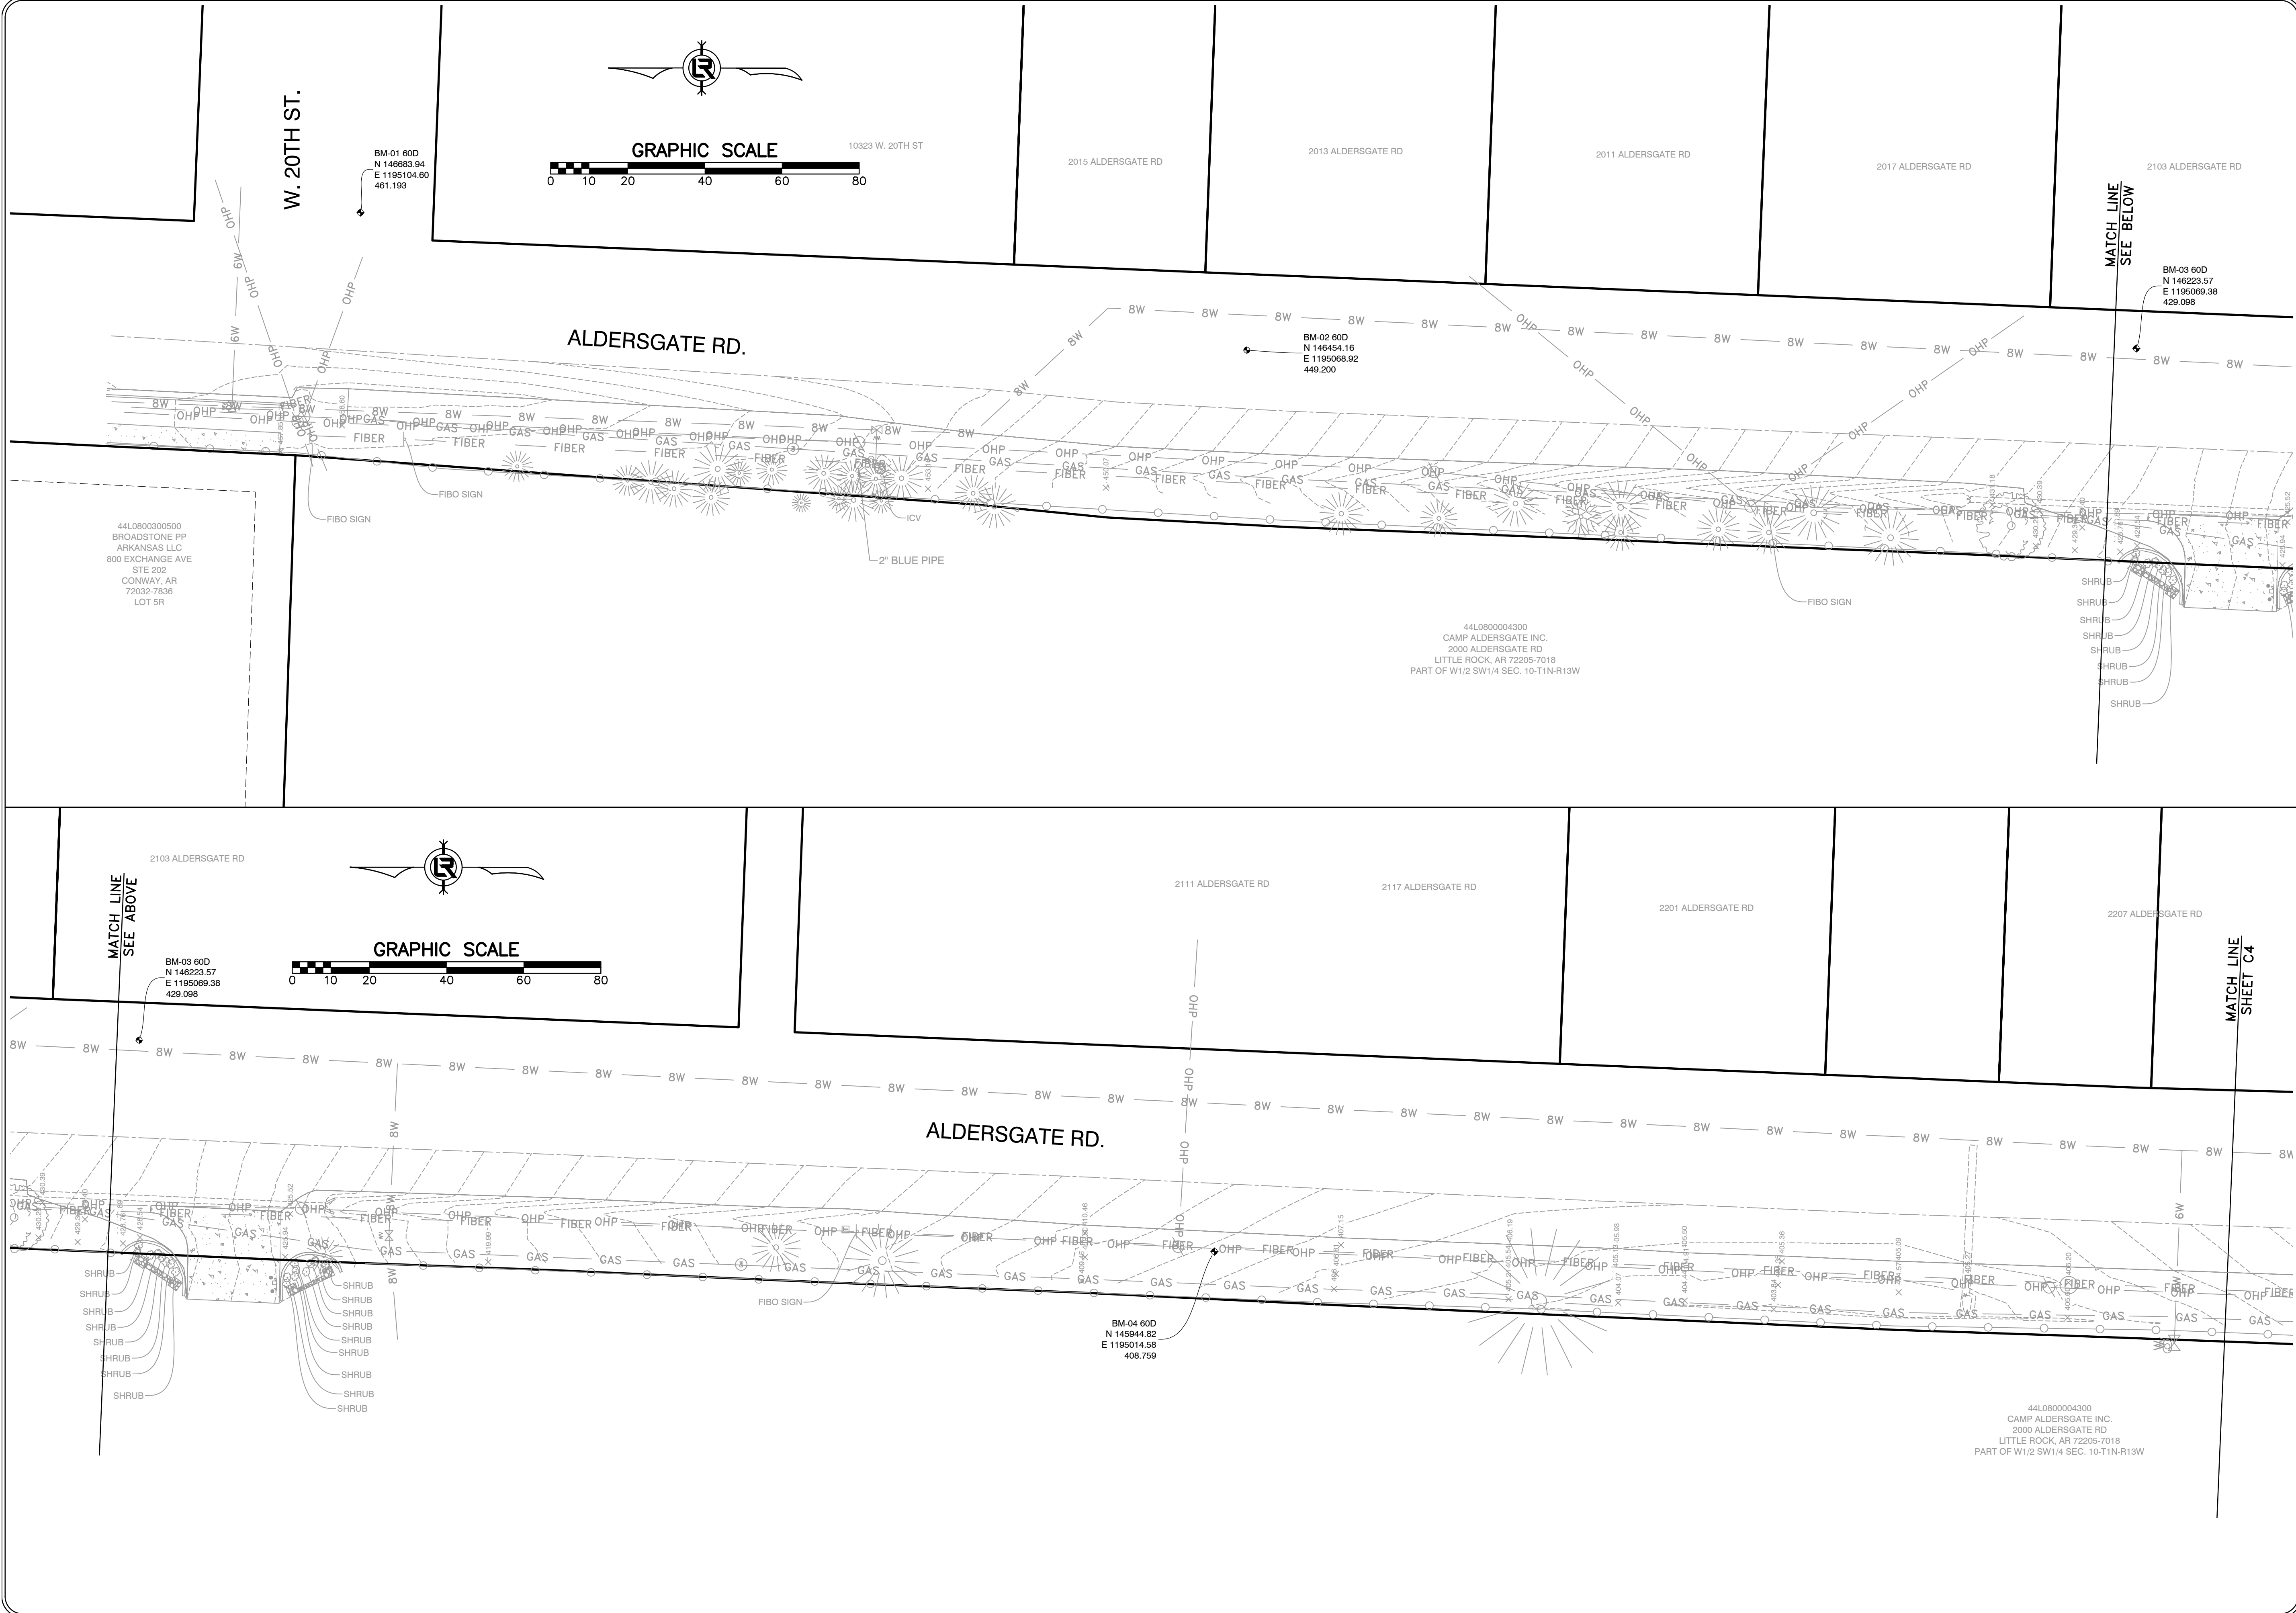

REVISIONS

DATE

WARD 6 SIDEWALKS

CITY OF LITTLE ROCK, ARKANSAS

EXISTING CONDITIONS 1 - ALDERSGATE ROAD

DEPARTMENT OF PUBLIC WORKS

CIVIL ENGINEERING

701 W. MARKHAM

LITTLE ROCK, ARKANSAS 72201

STATE OF ARKANSAS

REGISTERED PROFESSIONAL ENGINEER

NO. 16681

KARL M. HANSON

1-24-2025

DRAWN BY

KMH

DESIGNED

KMH

CHECKED

FJS

DATE

01-24-2025

SCALE


1"=20'

PROJECT NO.

06-xx-SW-XX

SHEET NO.

C3

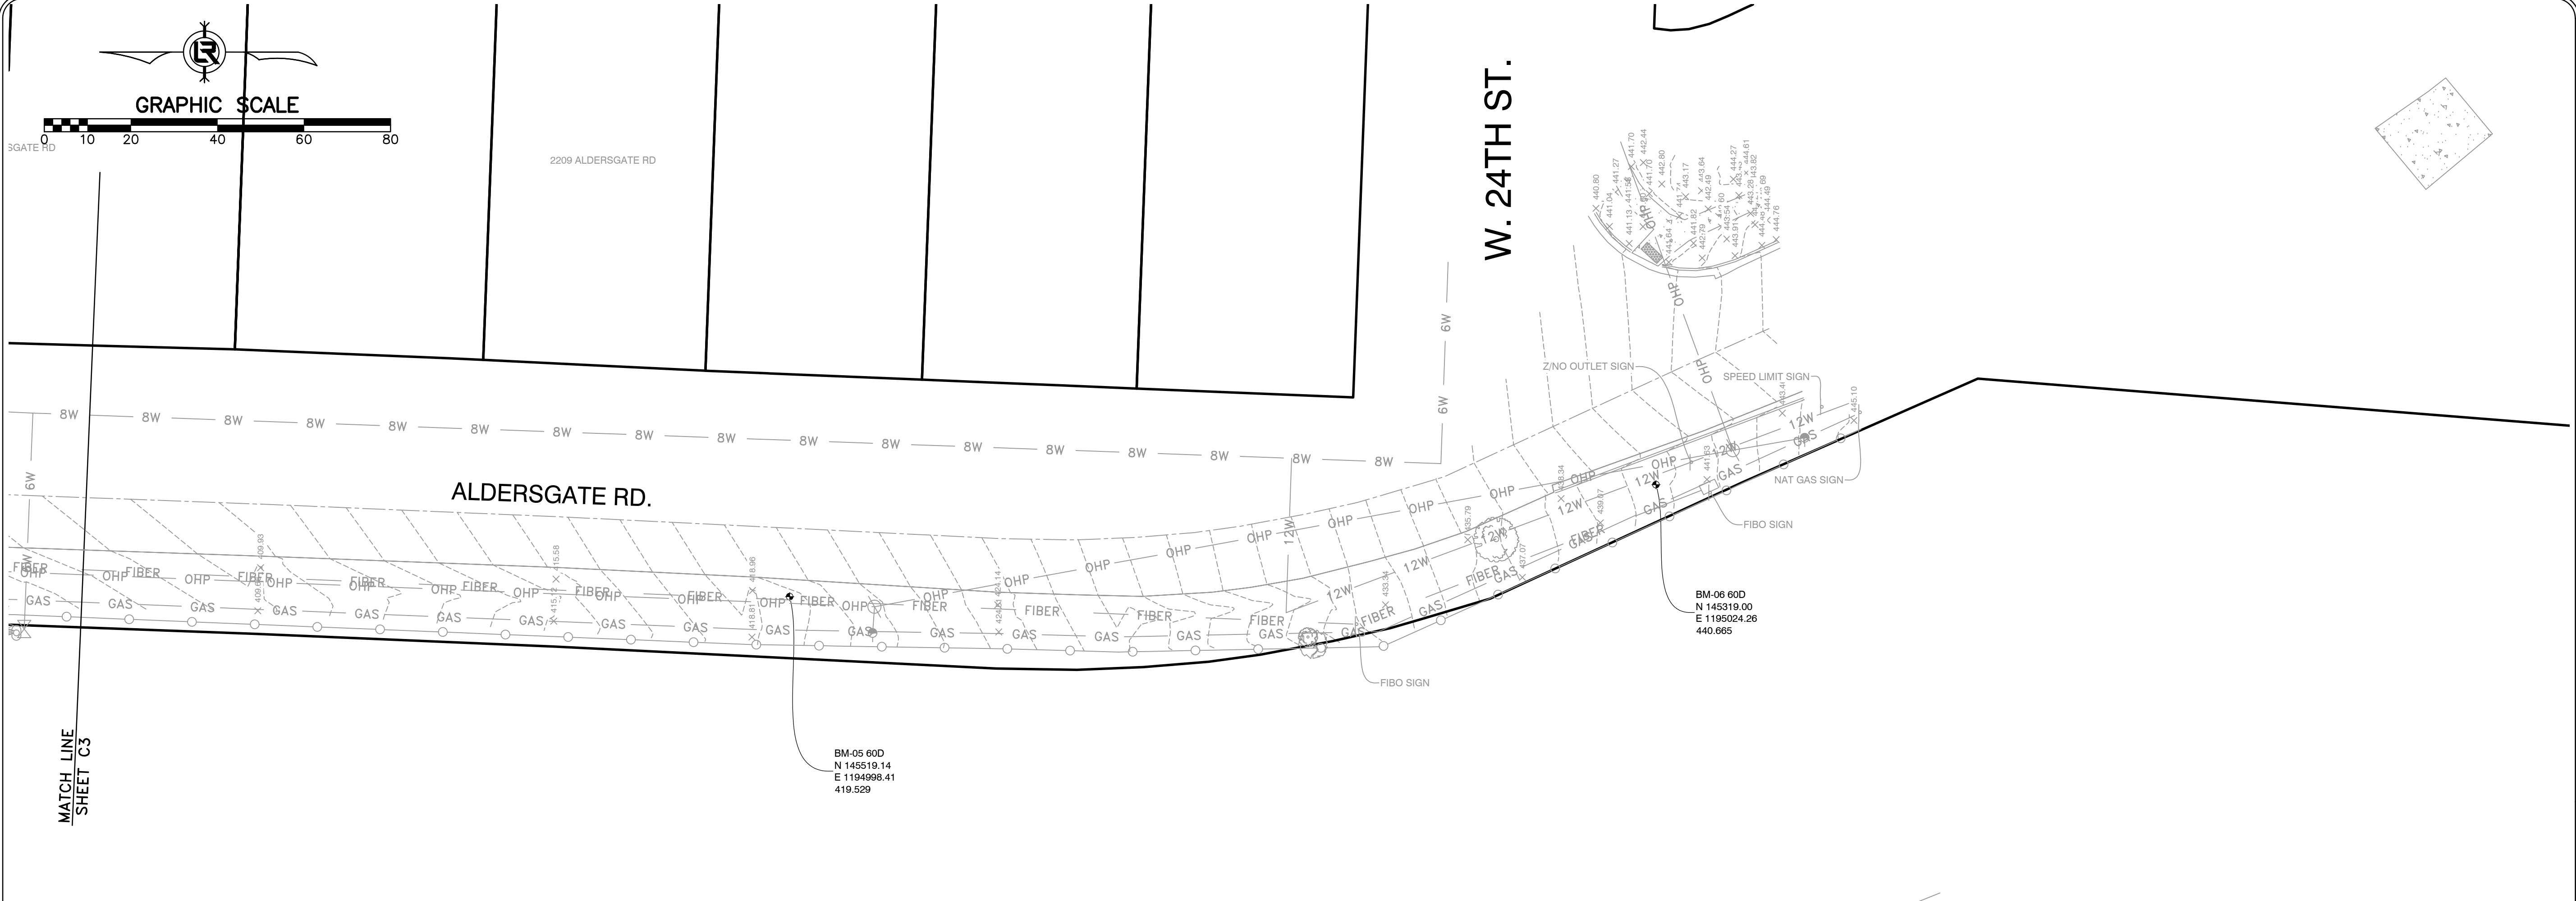

REVISIONS	DATE

WARD 6 SIDEWALKS

CITY OF LITTLE ROCK, ARKANSAS

EXISTING CONDITIONS 2 - ALDERSGATE ROAD

DEPARTMENT OF PUBLIC WORKS


CIVIL ENGINEERING

701 W. MARKHAM

LITTLE ROCK, ARKANSAS 72201



DRAWN BY	KMH
DESIGNED	KMH
CHECKED	FJS
DATE	01-24-2025
SCALE	1"=20'
PROJECT NO.	06-xx-SW-XX
SHEET NO.	C4

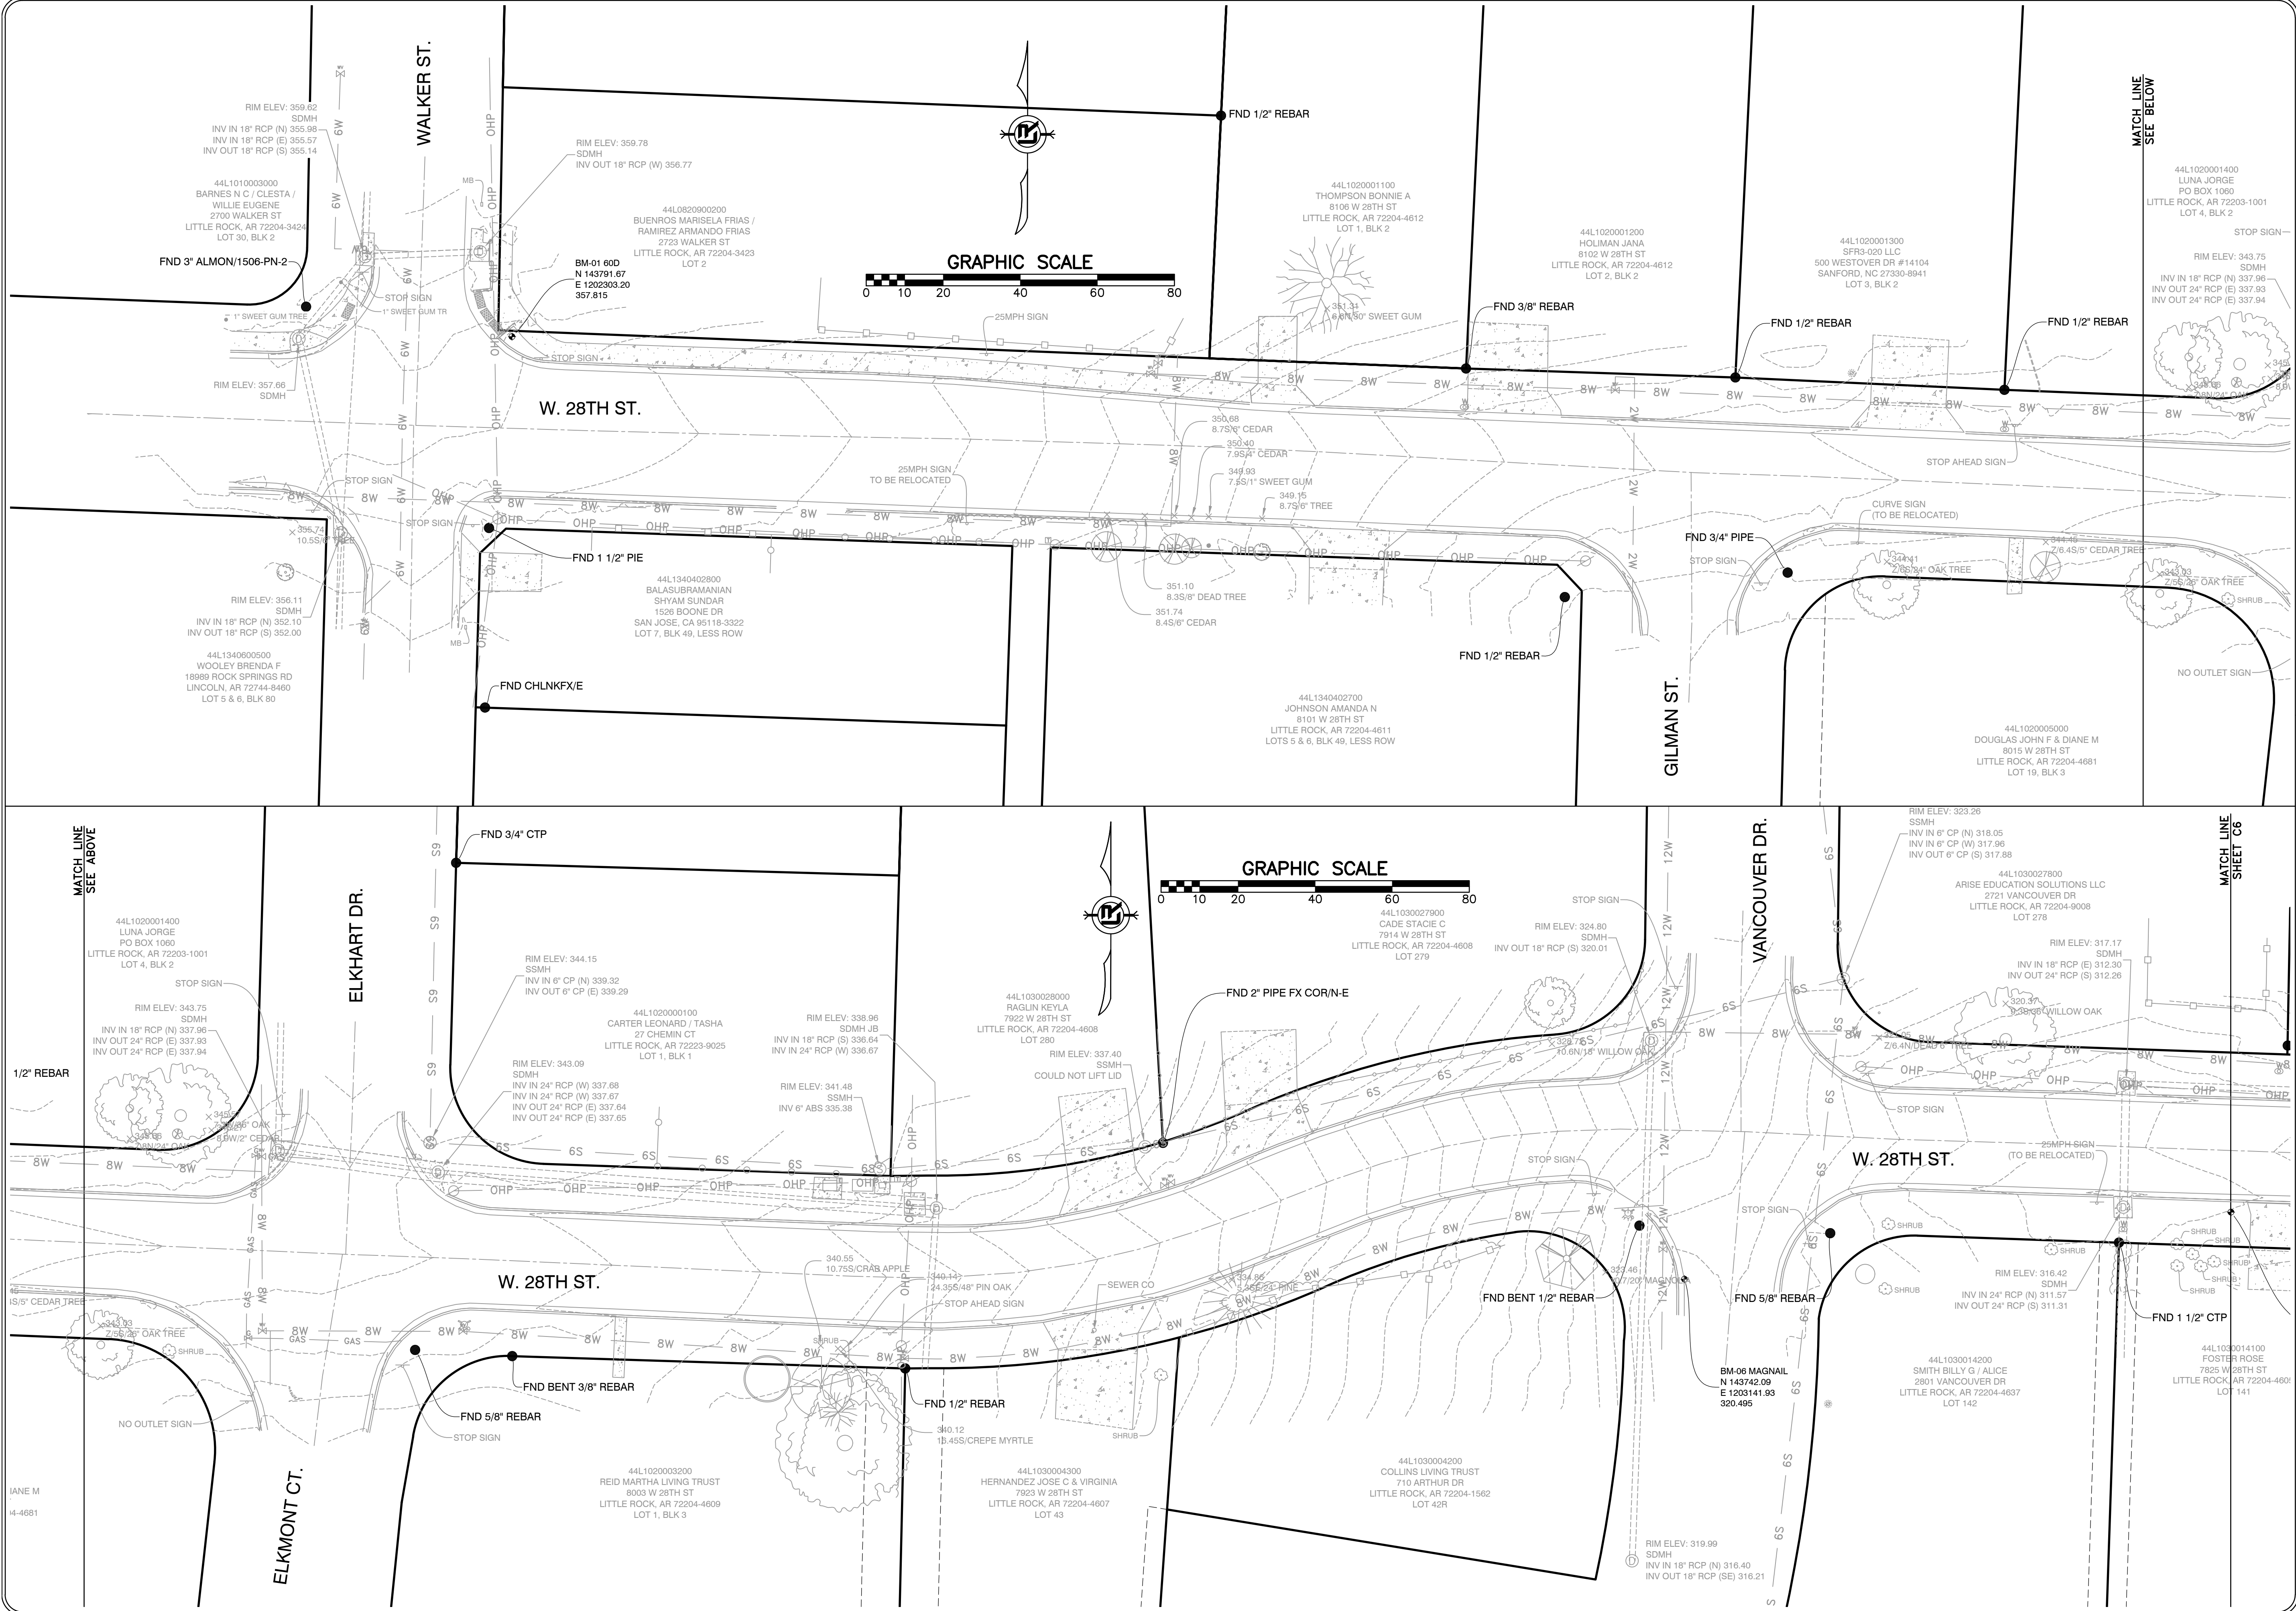

REVISIONS	DATE

WARD 6 SIDEWALKS

CITY OF LITTLE ROCK, ARKANSAS

EXISTING CONDITIONS 1 - 28TH STREET

DEPARTMENT OF PUBLIC WORKS


CIVIL ENGINEERING

701 W. MARKHAM

LITTLE ROCK, ARKANSAS 72201



DRAWN BY	KMH
DESIGNED	KMH
CHECKED	FJS
DATE	01-24-2025
SCALE	1"=20'
PROJECT NO.	06-xx-SW-XX
SHEET NO.	C5

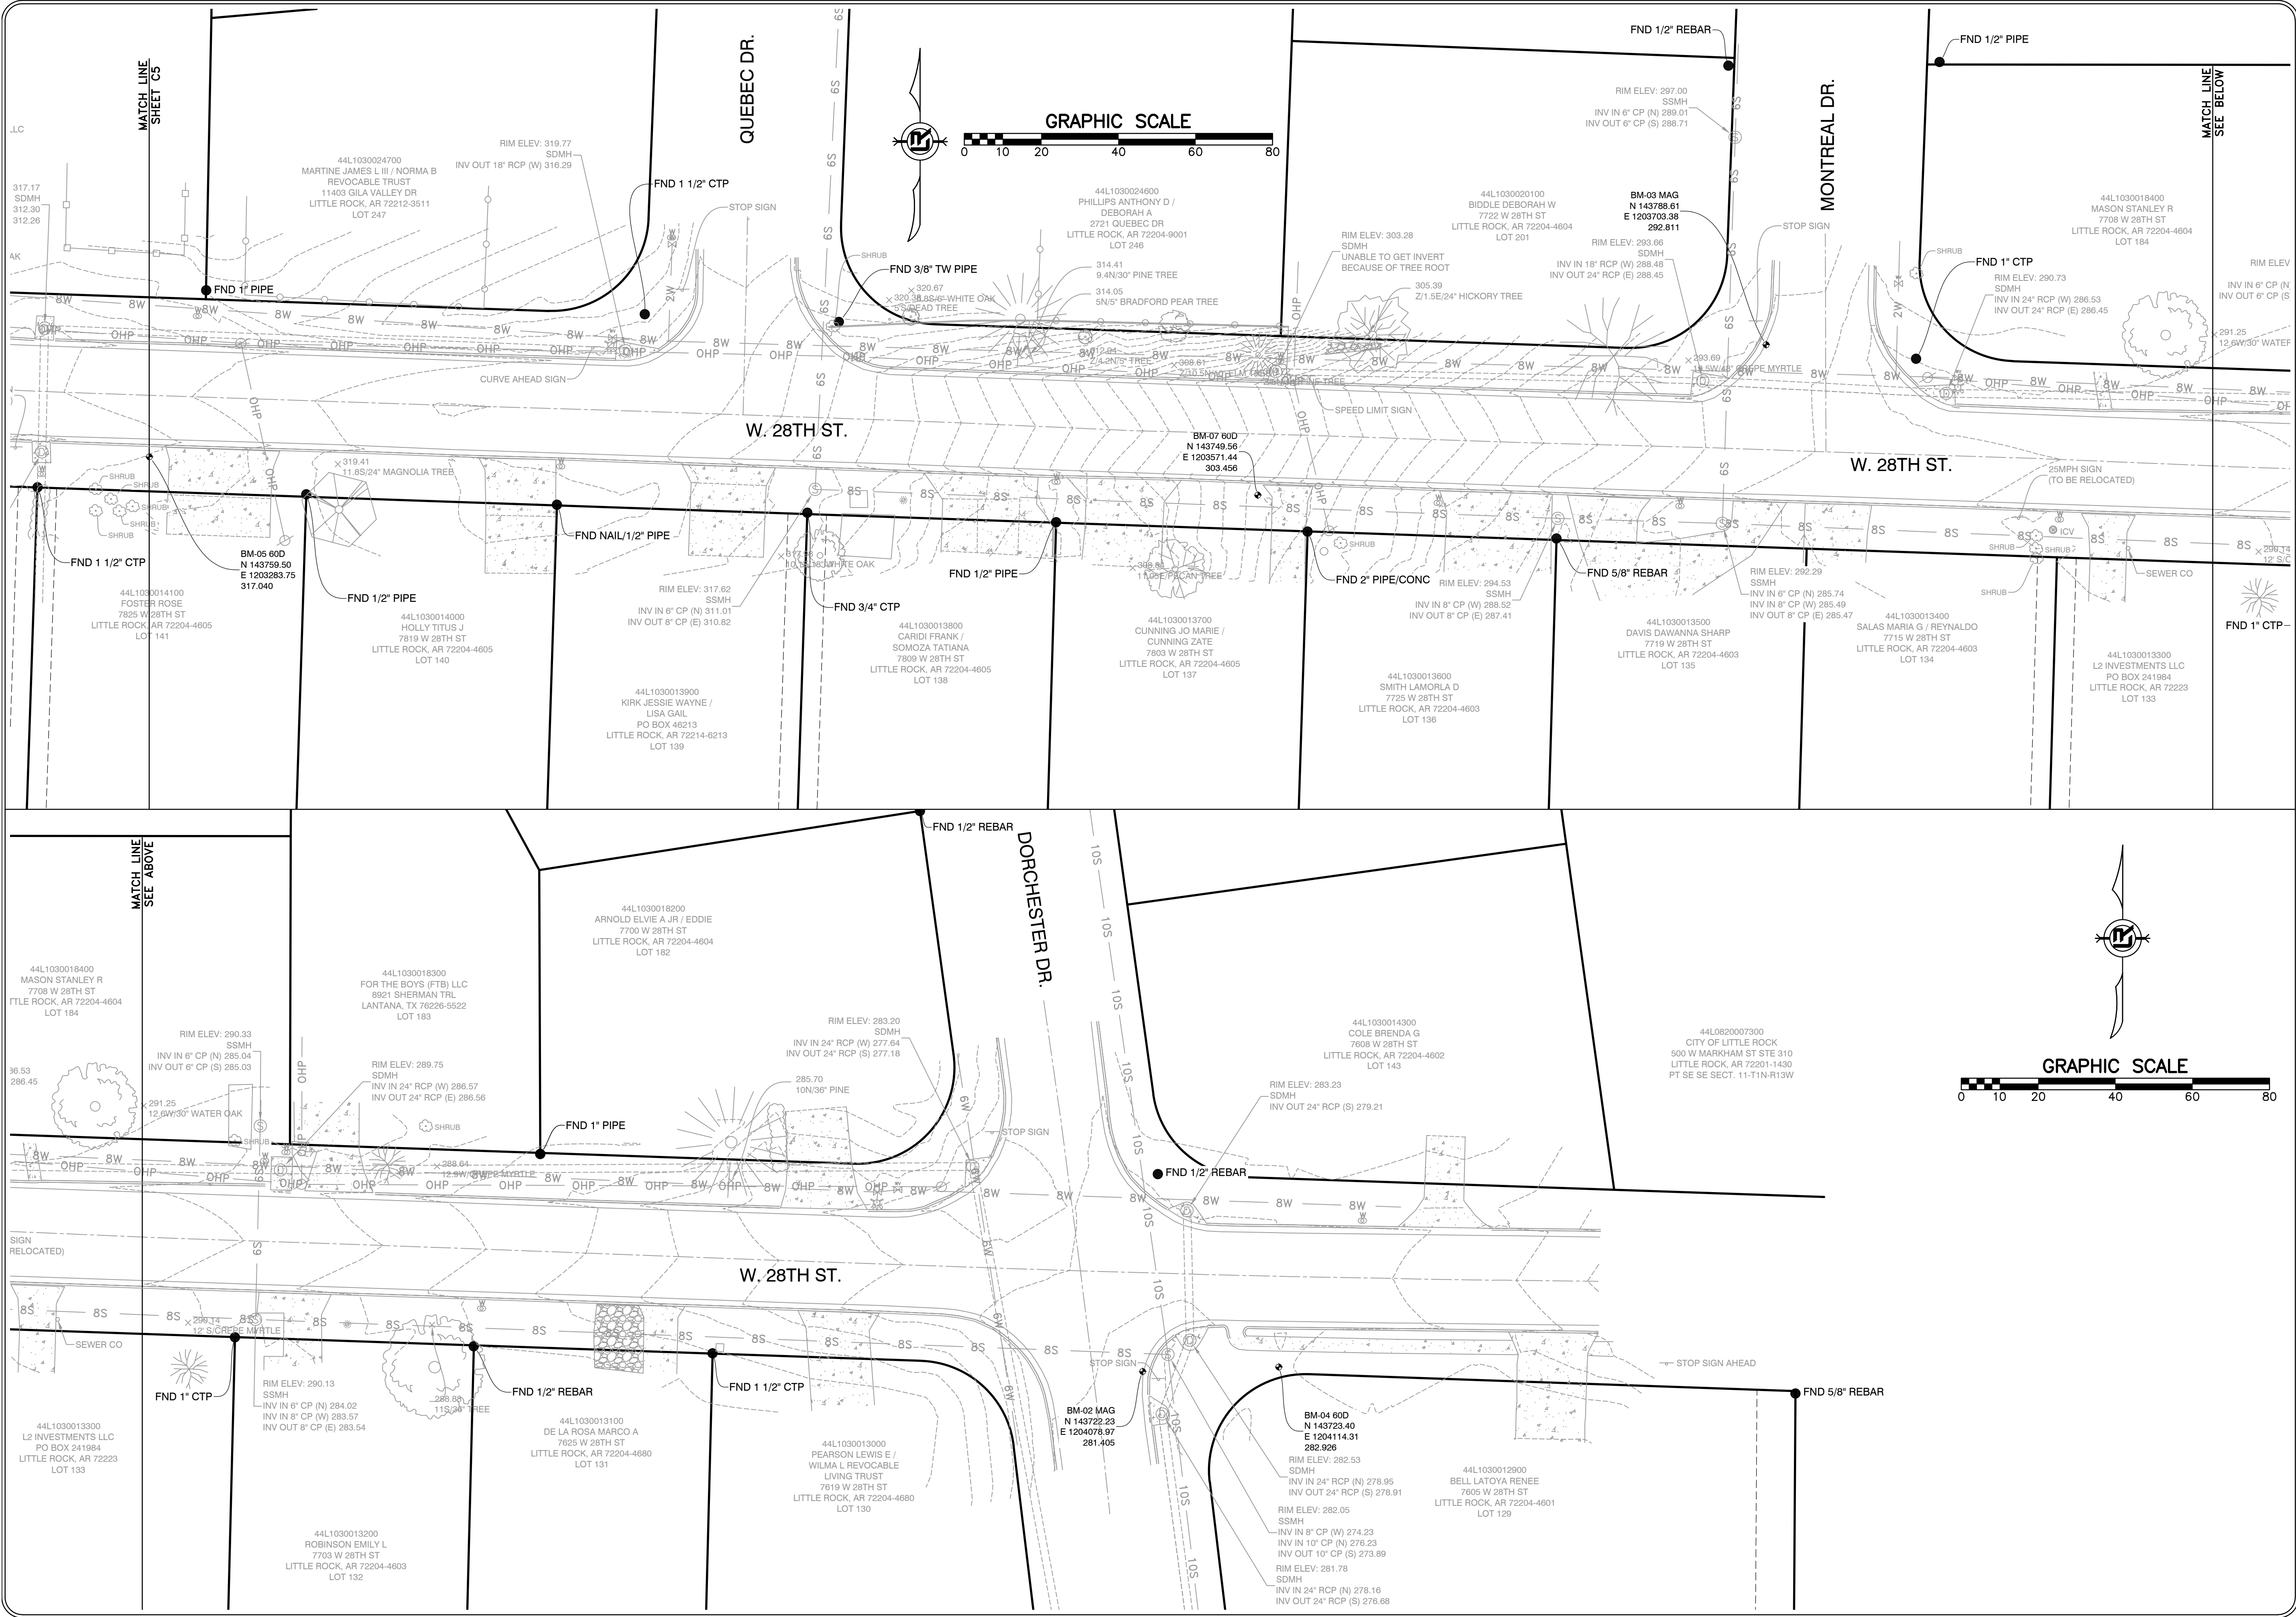


REVISIONS	DATE

WARD 6 SIDEWALKS
CITY OF LITTLE ROCK, ARKANSAS
EXISTING CONDITIONS 2 - 28TH STREET

DEPARTMENT OF PUBLIC WORKS
CIVIL ENGINEERING
701 W. MARKHAM
LITTLE ROCK, ARKANSAS 72201



DRAWN BY KMH
DESIGNED KMH
CHECKED FJS
DATE 01-24-2025
SCALE 1"=20'
PROJECT NO. 06-xx-SW-XX
SHEET NO. C6

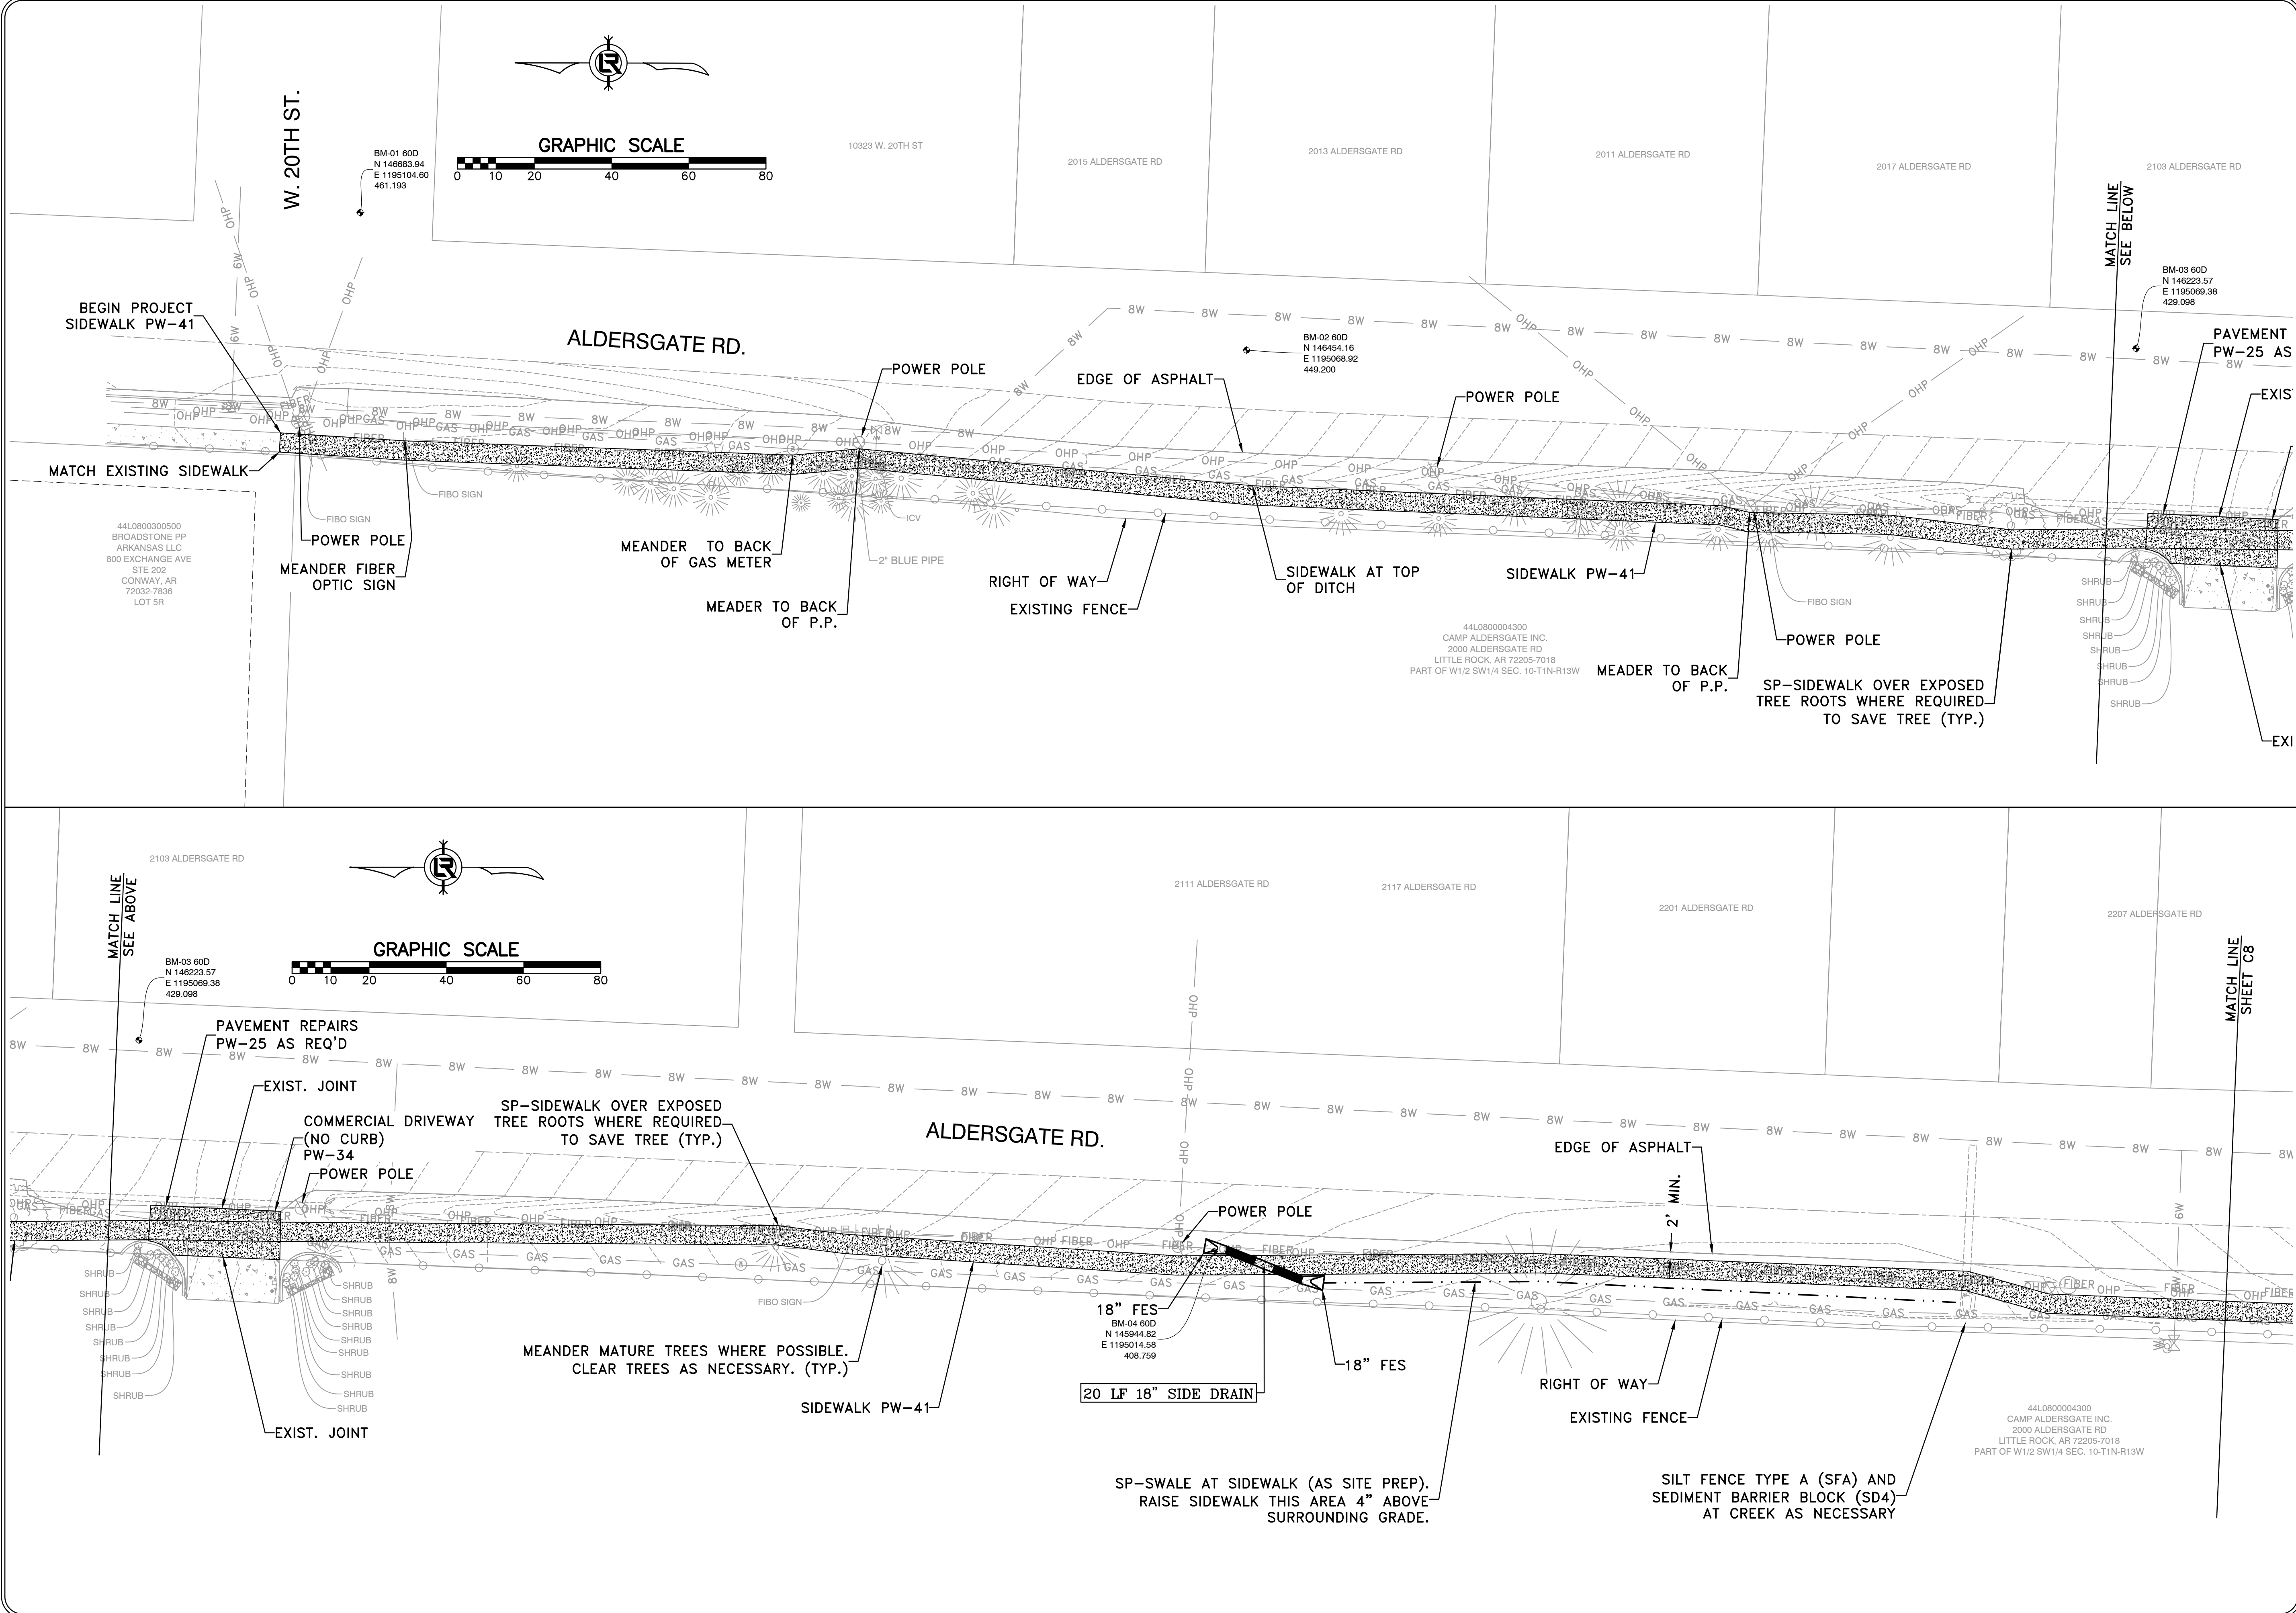

REVISIONS	DATE

WARD 6 SIDEWALKS

CITY OF LITTLE ROCK, ARKANSAS

PLAN 1 - ALDERSGATE ROAD

DEPARTMENT OF PUBLIC WORKS

CIVIL ENGINEERING

701 W. MARKHAM

LITTLE ROCK, ARKANSAS 72201

STATE OF ARKANSAS

REGISTERED PROFESSIONAL ENGINEER

1-24-2025

DRAWN BY KMH

DESIGNED KMH



CHECKED FJS

DATE 01-24-2025

SCALE 1"=20'

PROJECT NO. 06-xx-SW-XX

SHEET NO. C7

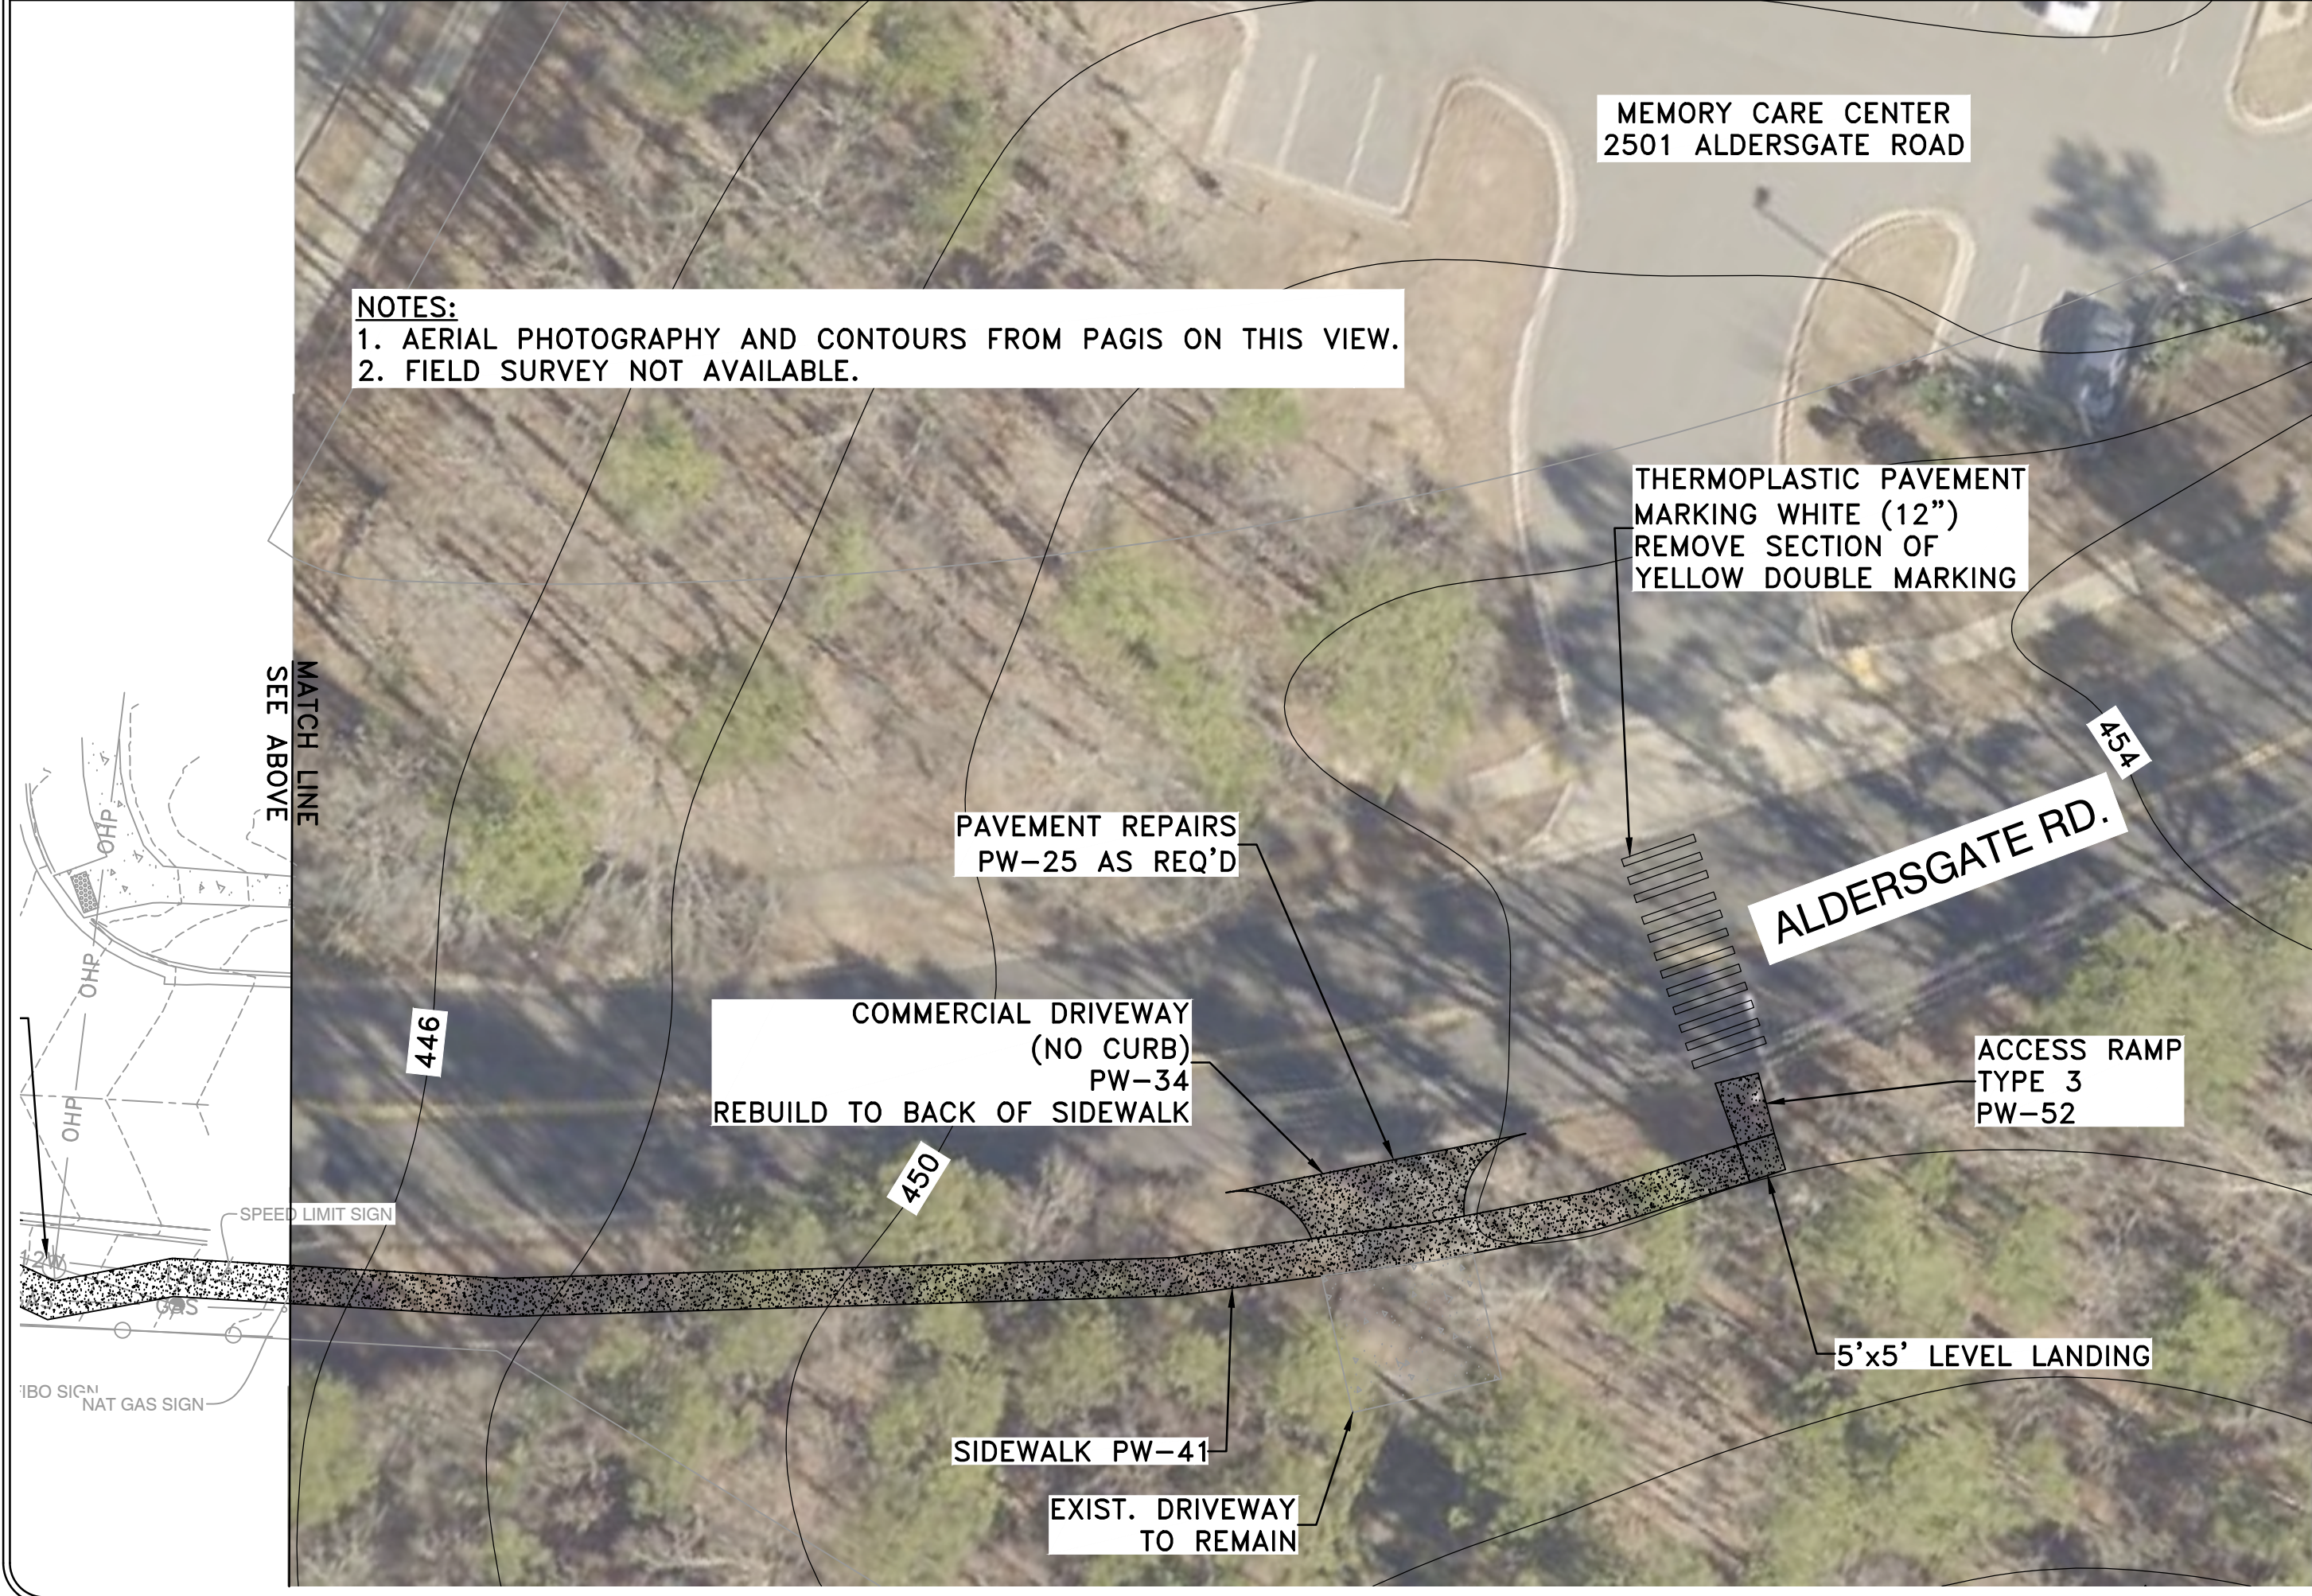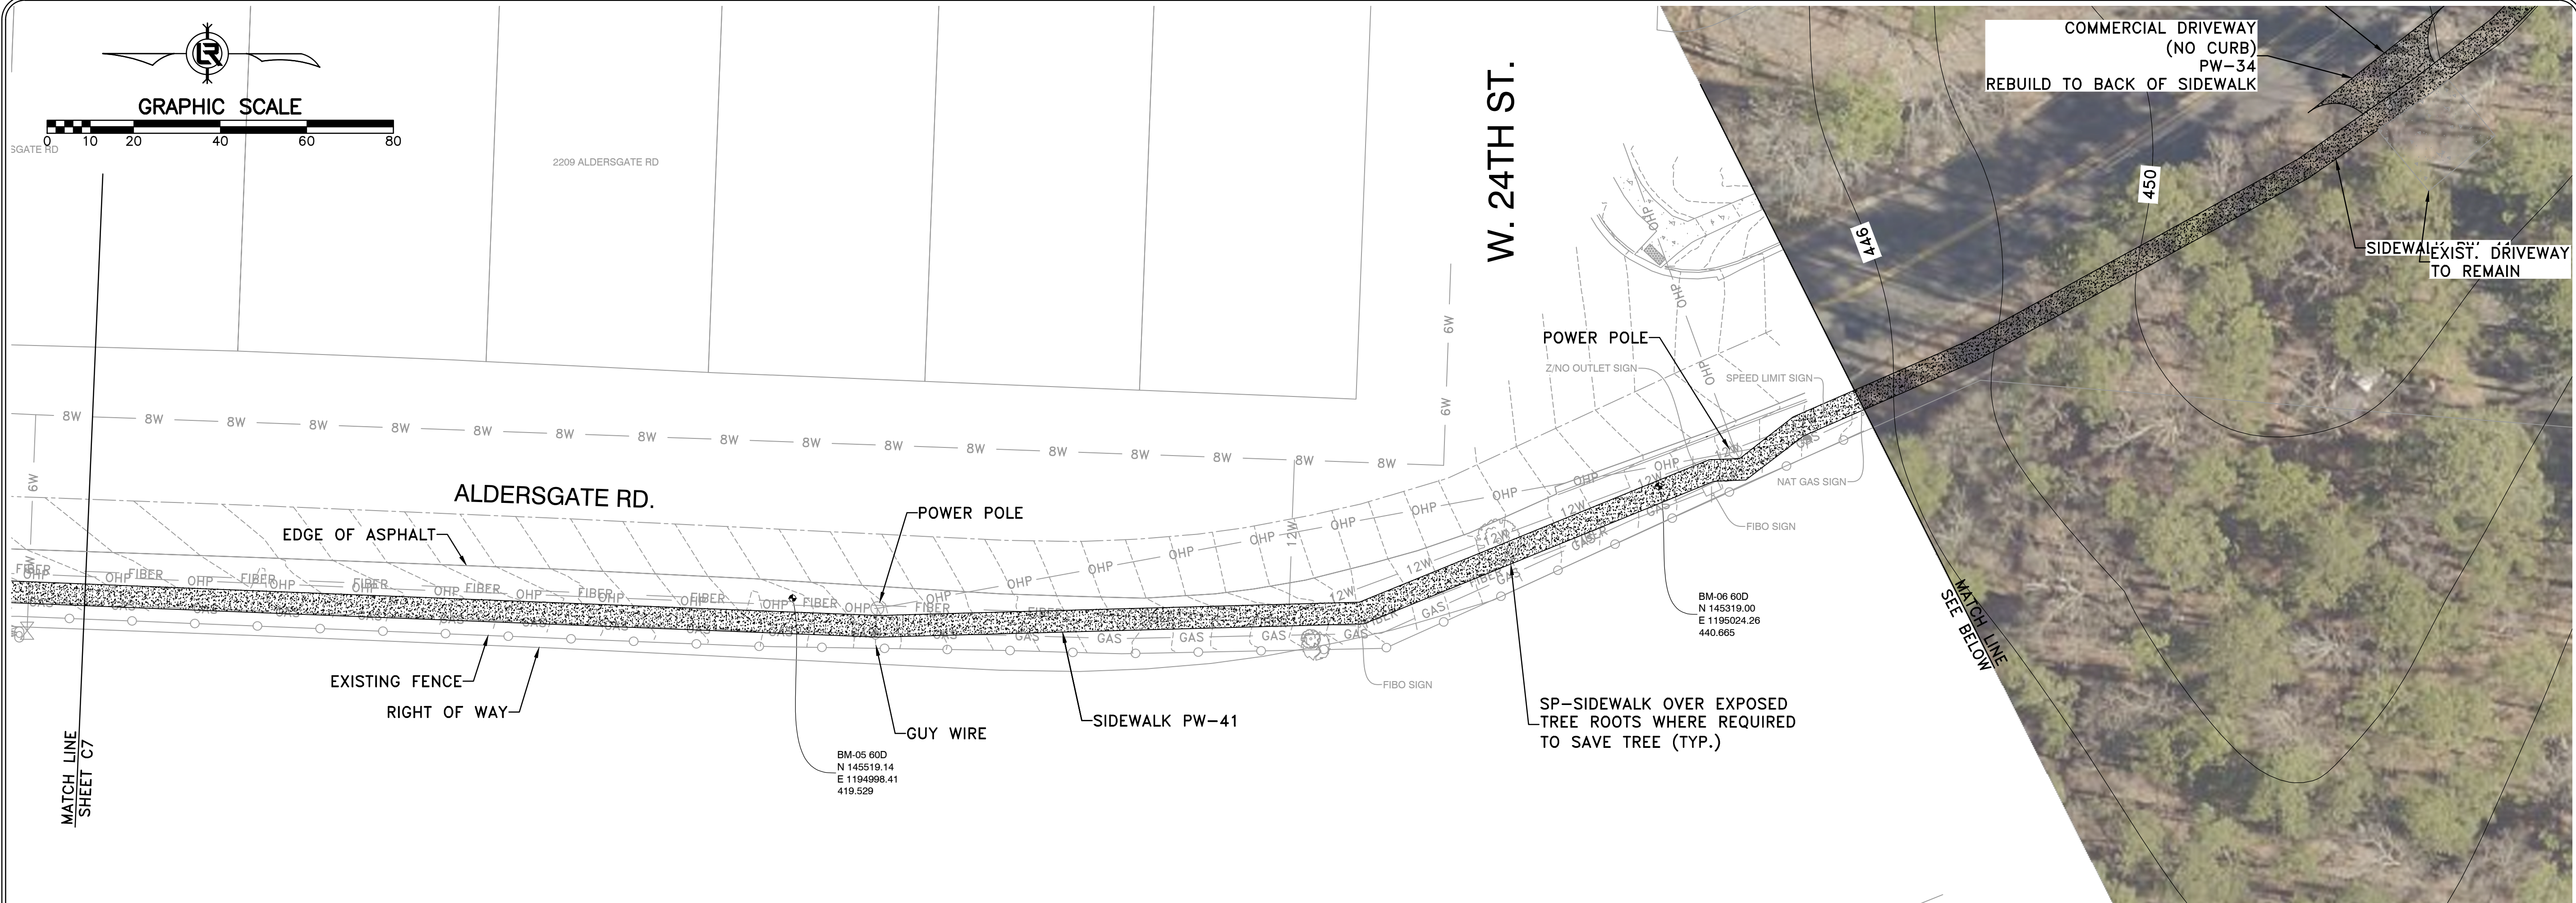

REVISIONS	DATE

WARD 6 SIDEWALKS

CITY OF LITTLE ROCK, ARKANSAS


PLAN 2 - ALDERSGATE ROAD

DEPARTMENT OF PUBLIC WORKS

CIVIL ENGINEERING

701 W. MARKHAM

LITTLE ROCK, ARKANSAS 72201

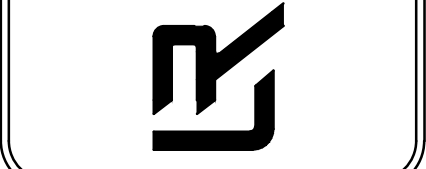

DRAWN BY KMH
DESIGNED KMH
CHECKED FJS
DATE 01-24-2025
SCALE 1"=20'
PROJECT NO. 06-xx-SW-XX
SHEET NO. C8

REVISIONS	DATE

WARD 6 SIDEWALKS
CITY OF LITTLE ROCK, ARKANSAS


PLAN 1 - 28TH STREET

DEPARTMENT OF PUBLIC WORKS

CIVIL ENGINEERING

701 W. MARKHAM

LITTLE ROCK, ARKANSAS 72201

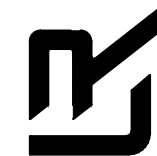




DRAWN BY KMH
DESIGNED KMH
CHECKED FJS

DATE
01-24-2025

SCALE
1"=20'

PROJECT NO.
06-xx-SW-XX
SHEET NO

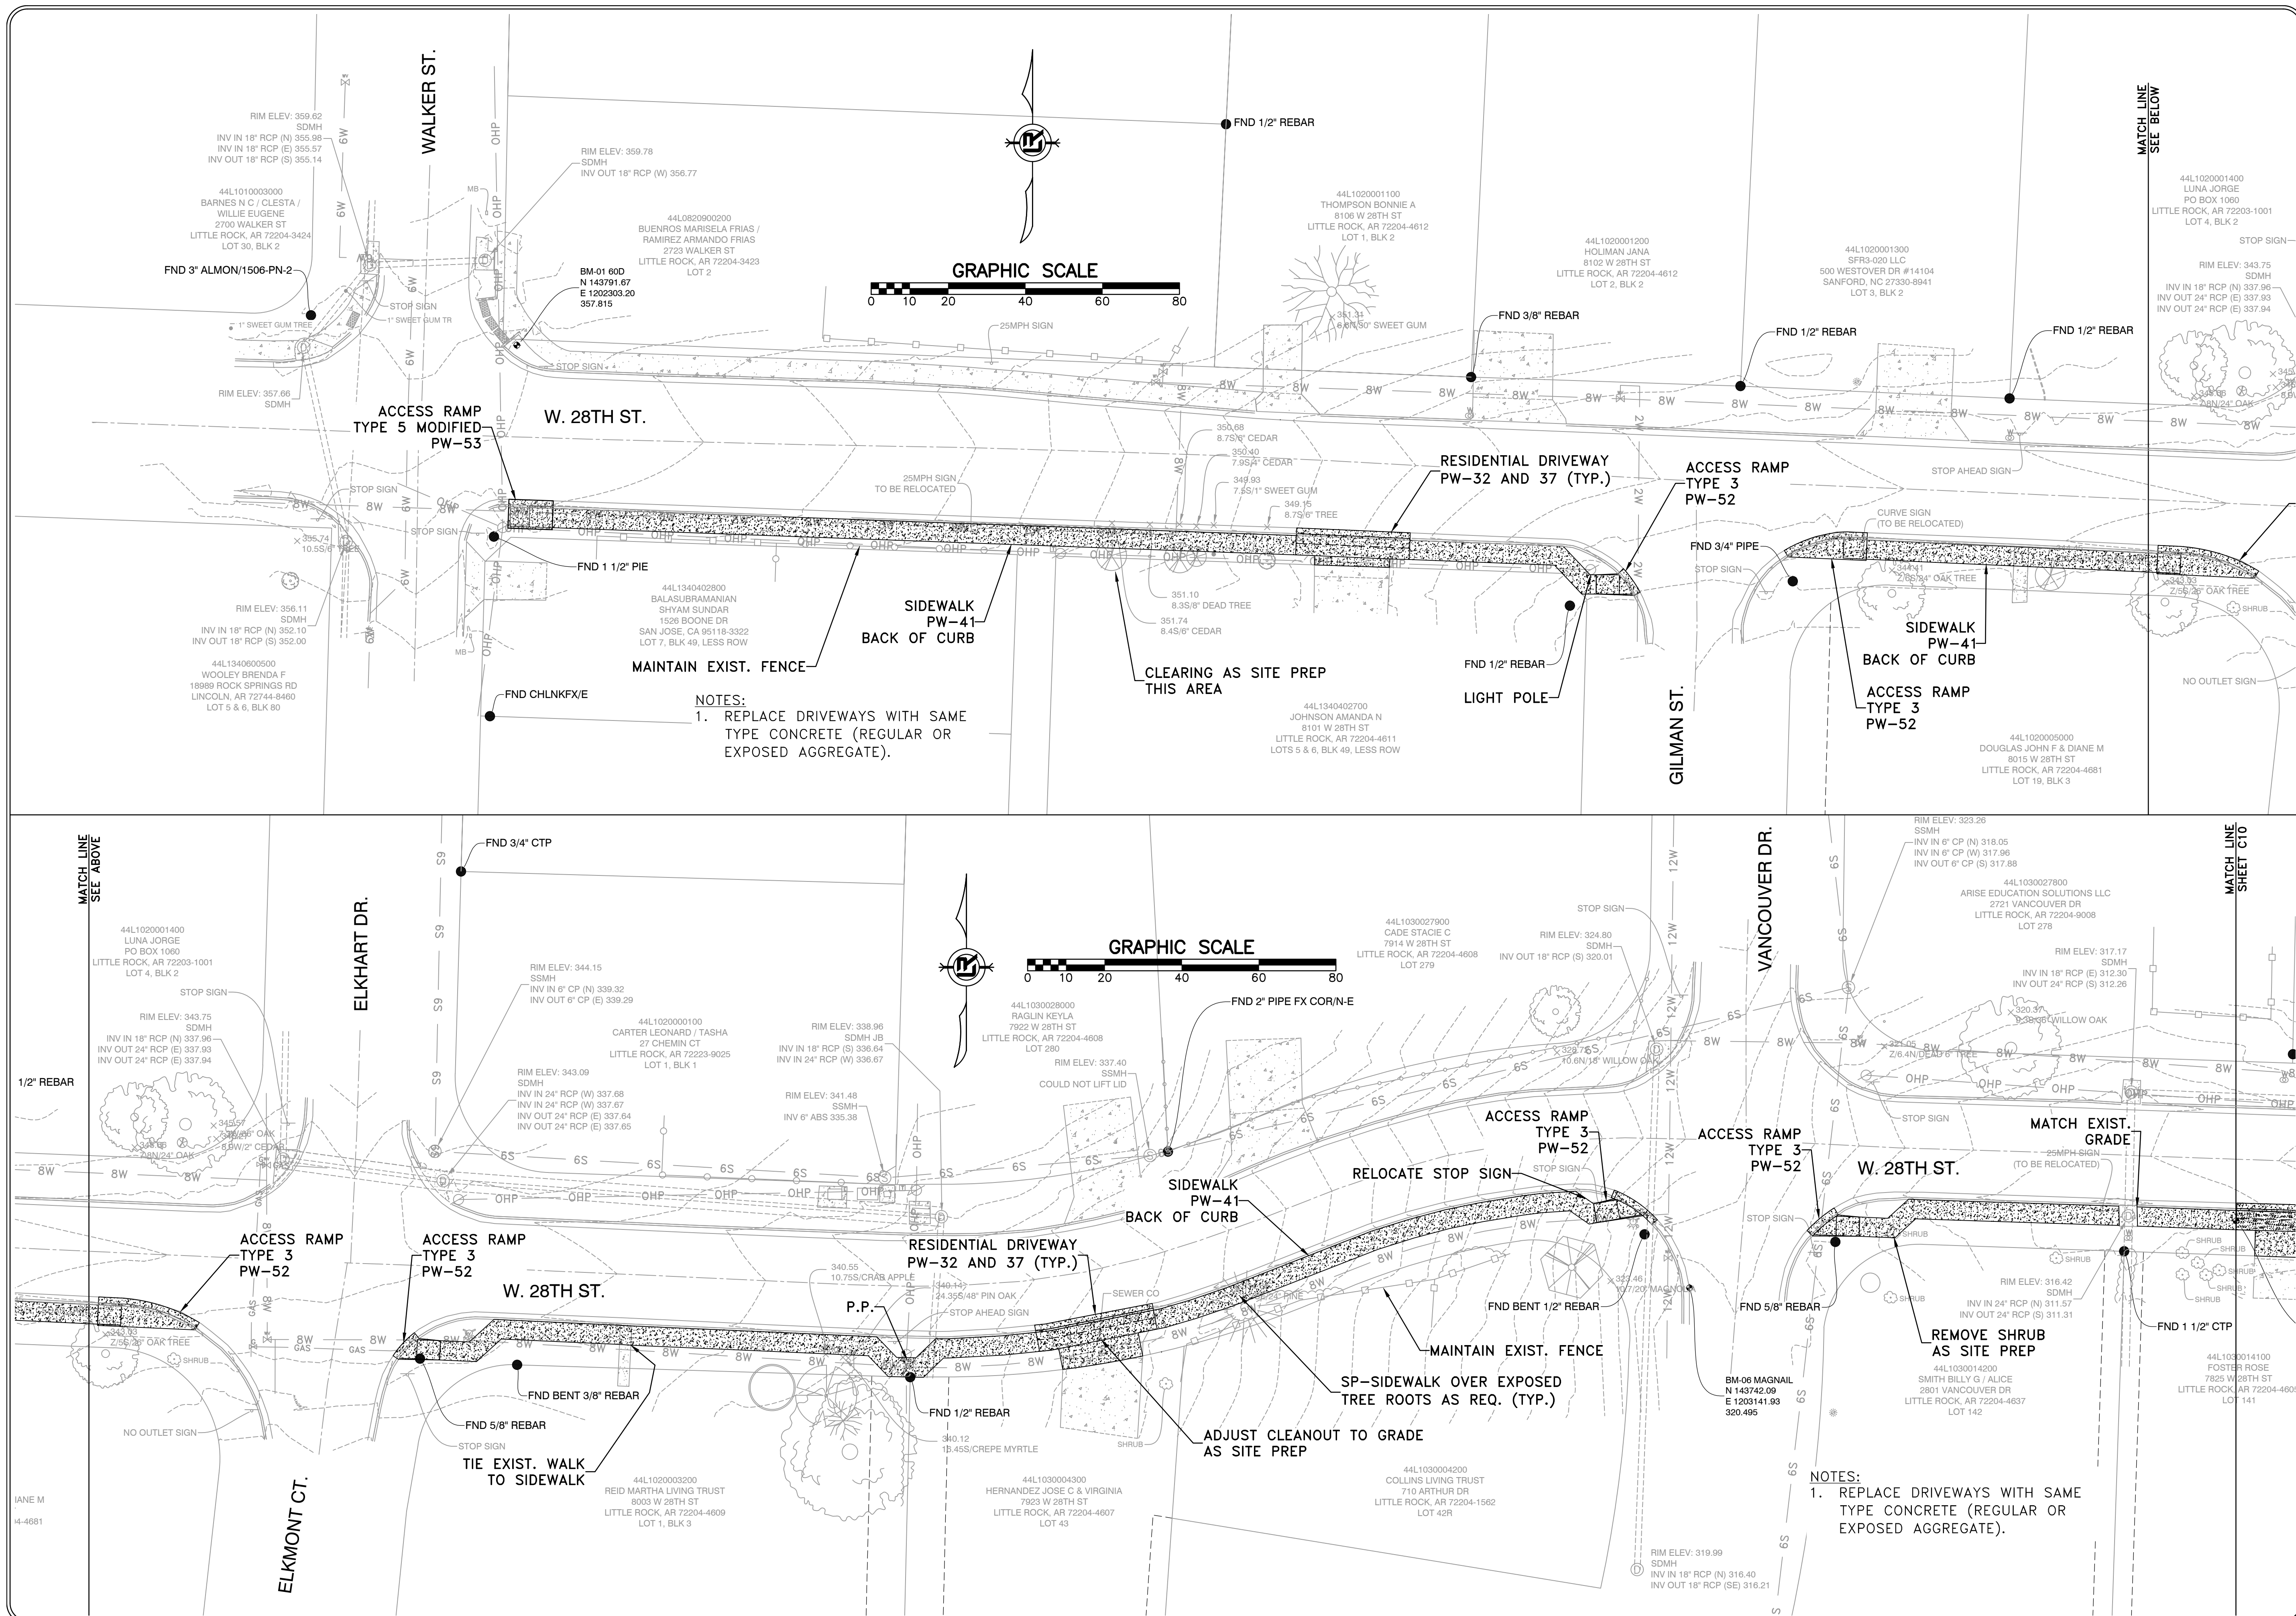

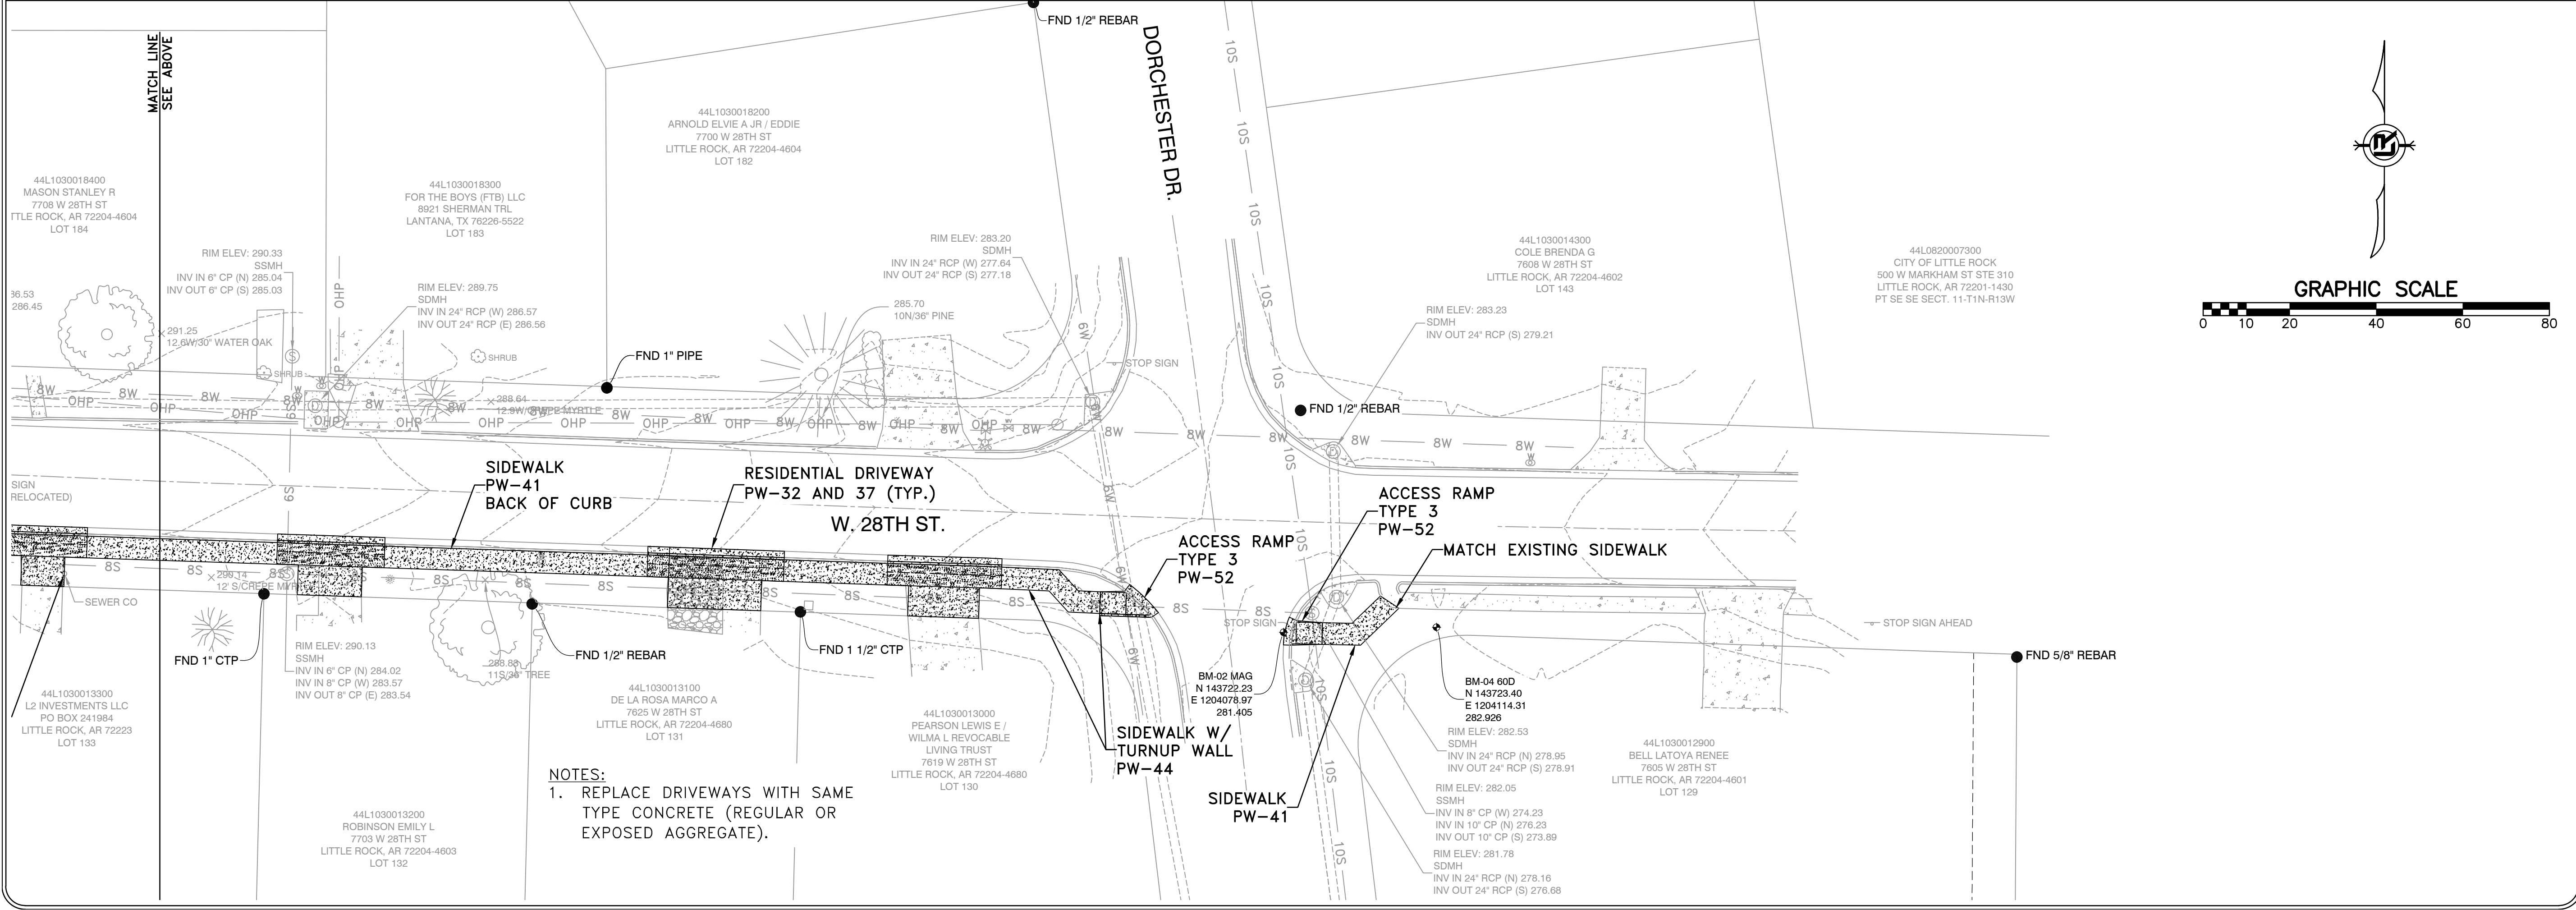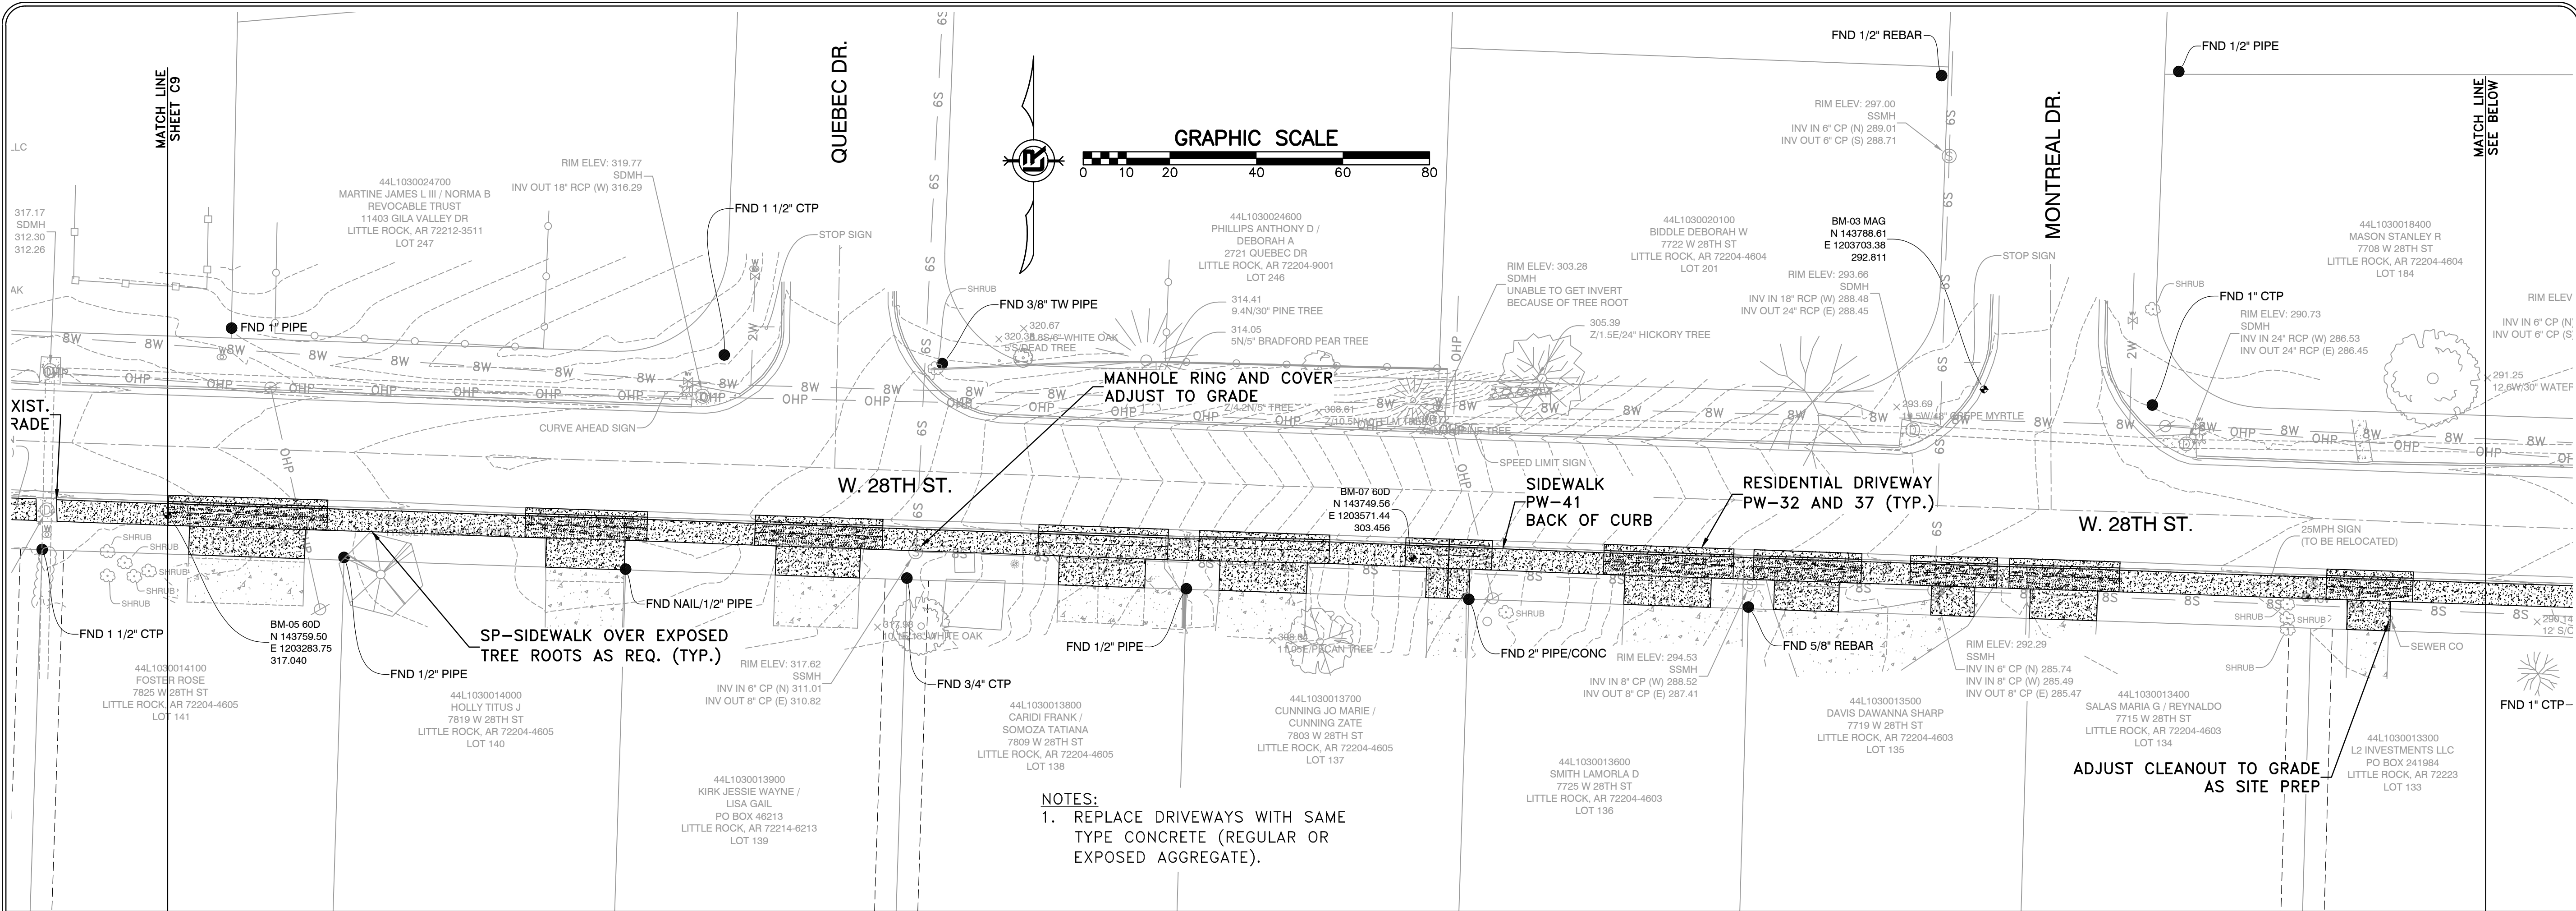

REVISIONS	DATE

WARD 6 SIDEWALKS

CITY OF LITTLE ROCK, ARKANSAS

PLAN 2 - 28TH STREET

DEPARTMENT OF PUBLIC WORKS


CIVIL ENGINEERING

701 W. MARKHAM

LITTLE ROCK, ARKANSAS 72201



DRAWN BY	KMH
DESIGNED	KMH
CHECKED	FJS
DATE	01-24-2025
SCALE	1"=20'
PROJECT NO.	06-xx-SW-XX
SHEET NO.	C10

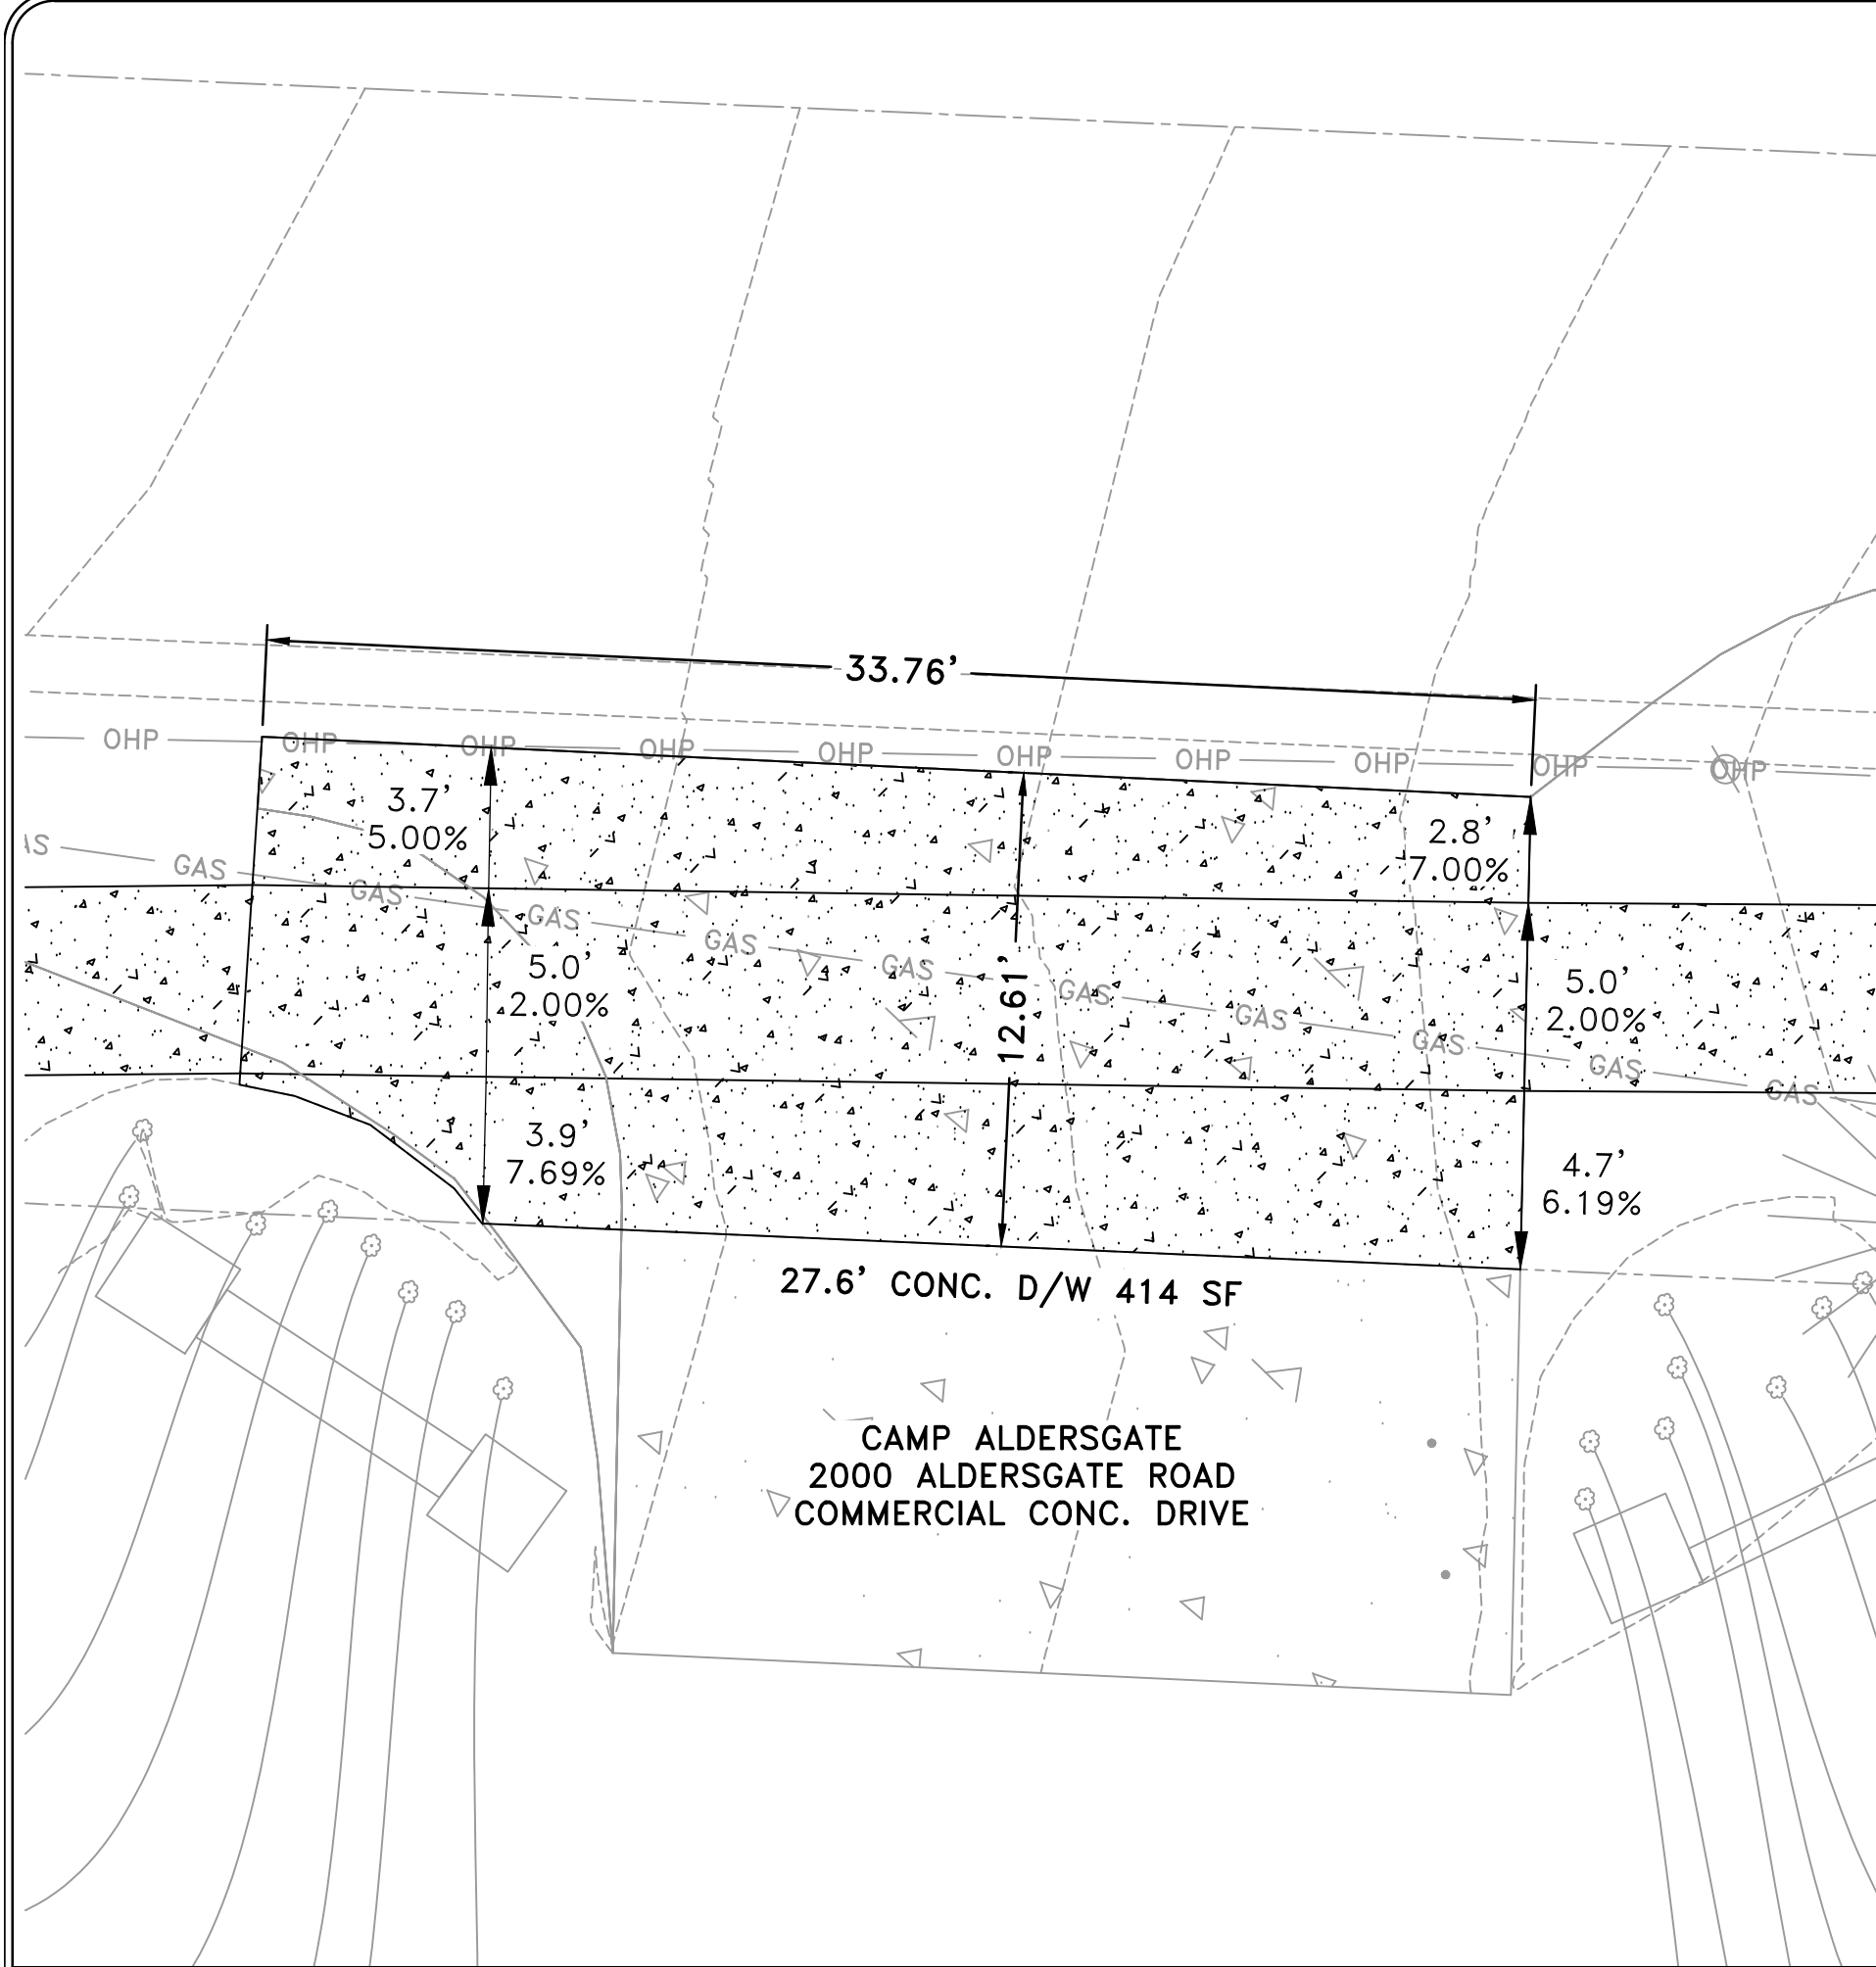

REVISIONS	DATE


WARD 6 SIDEWALKS	DRIVEWAY PROFILES - ALDERSGATE ROAD
CITY OF LITTLE ROCK, ARKANSAS	

DEPARTMENT OF PUBLIC WORKS
CIVIL ENGINEERING
701 W. MARKHAM
LITTLE ROCK, ARKANSAS 72201





DRAWN BY KMH
DESIGNED KMH
CHECKED FJS
DATE 01-24-2025
SCALE 1"=20'
PROJECT NO. 06-xx-SW-XX
SHEET NO. C11

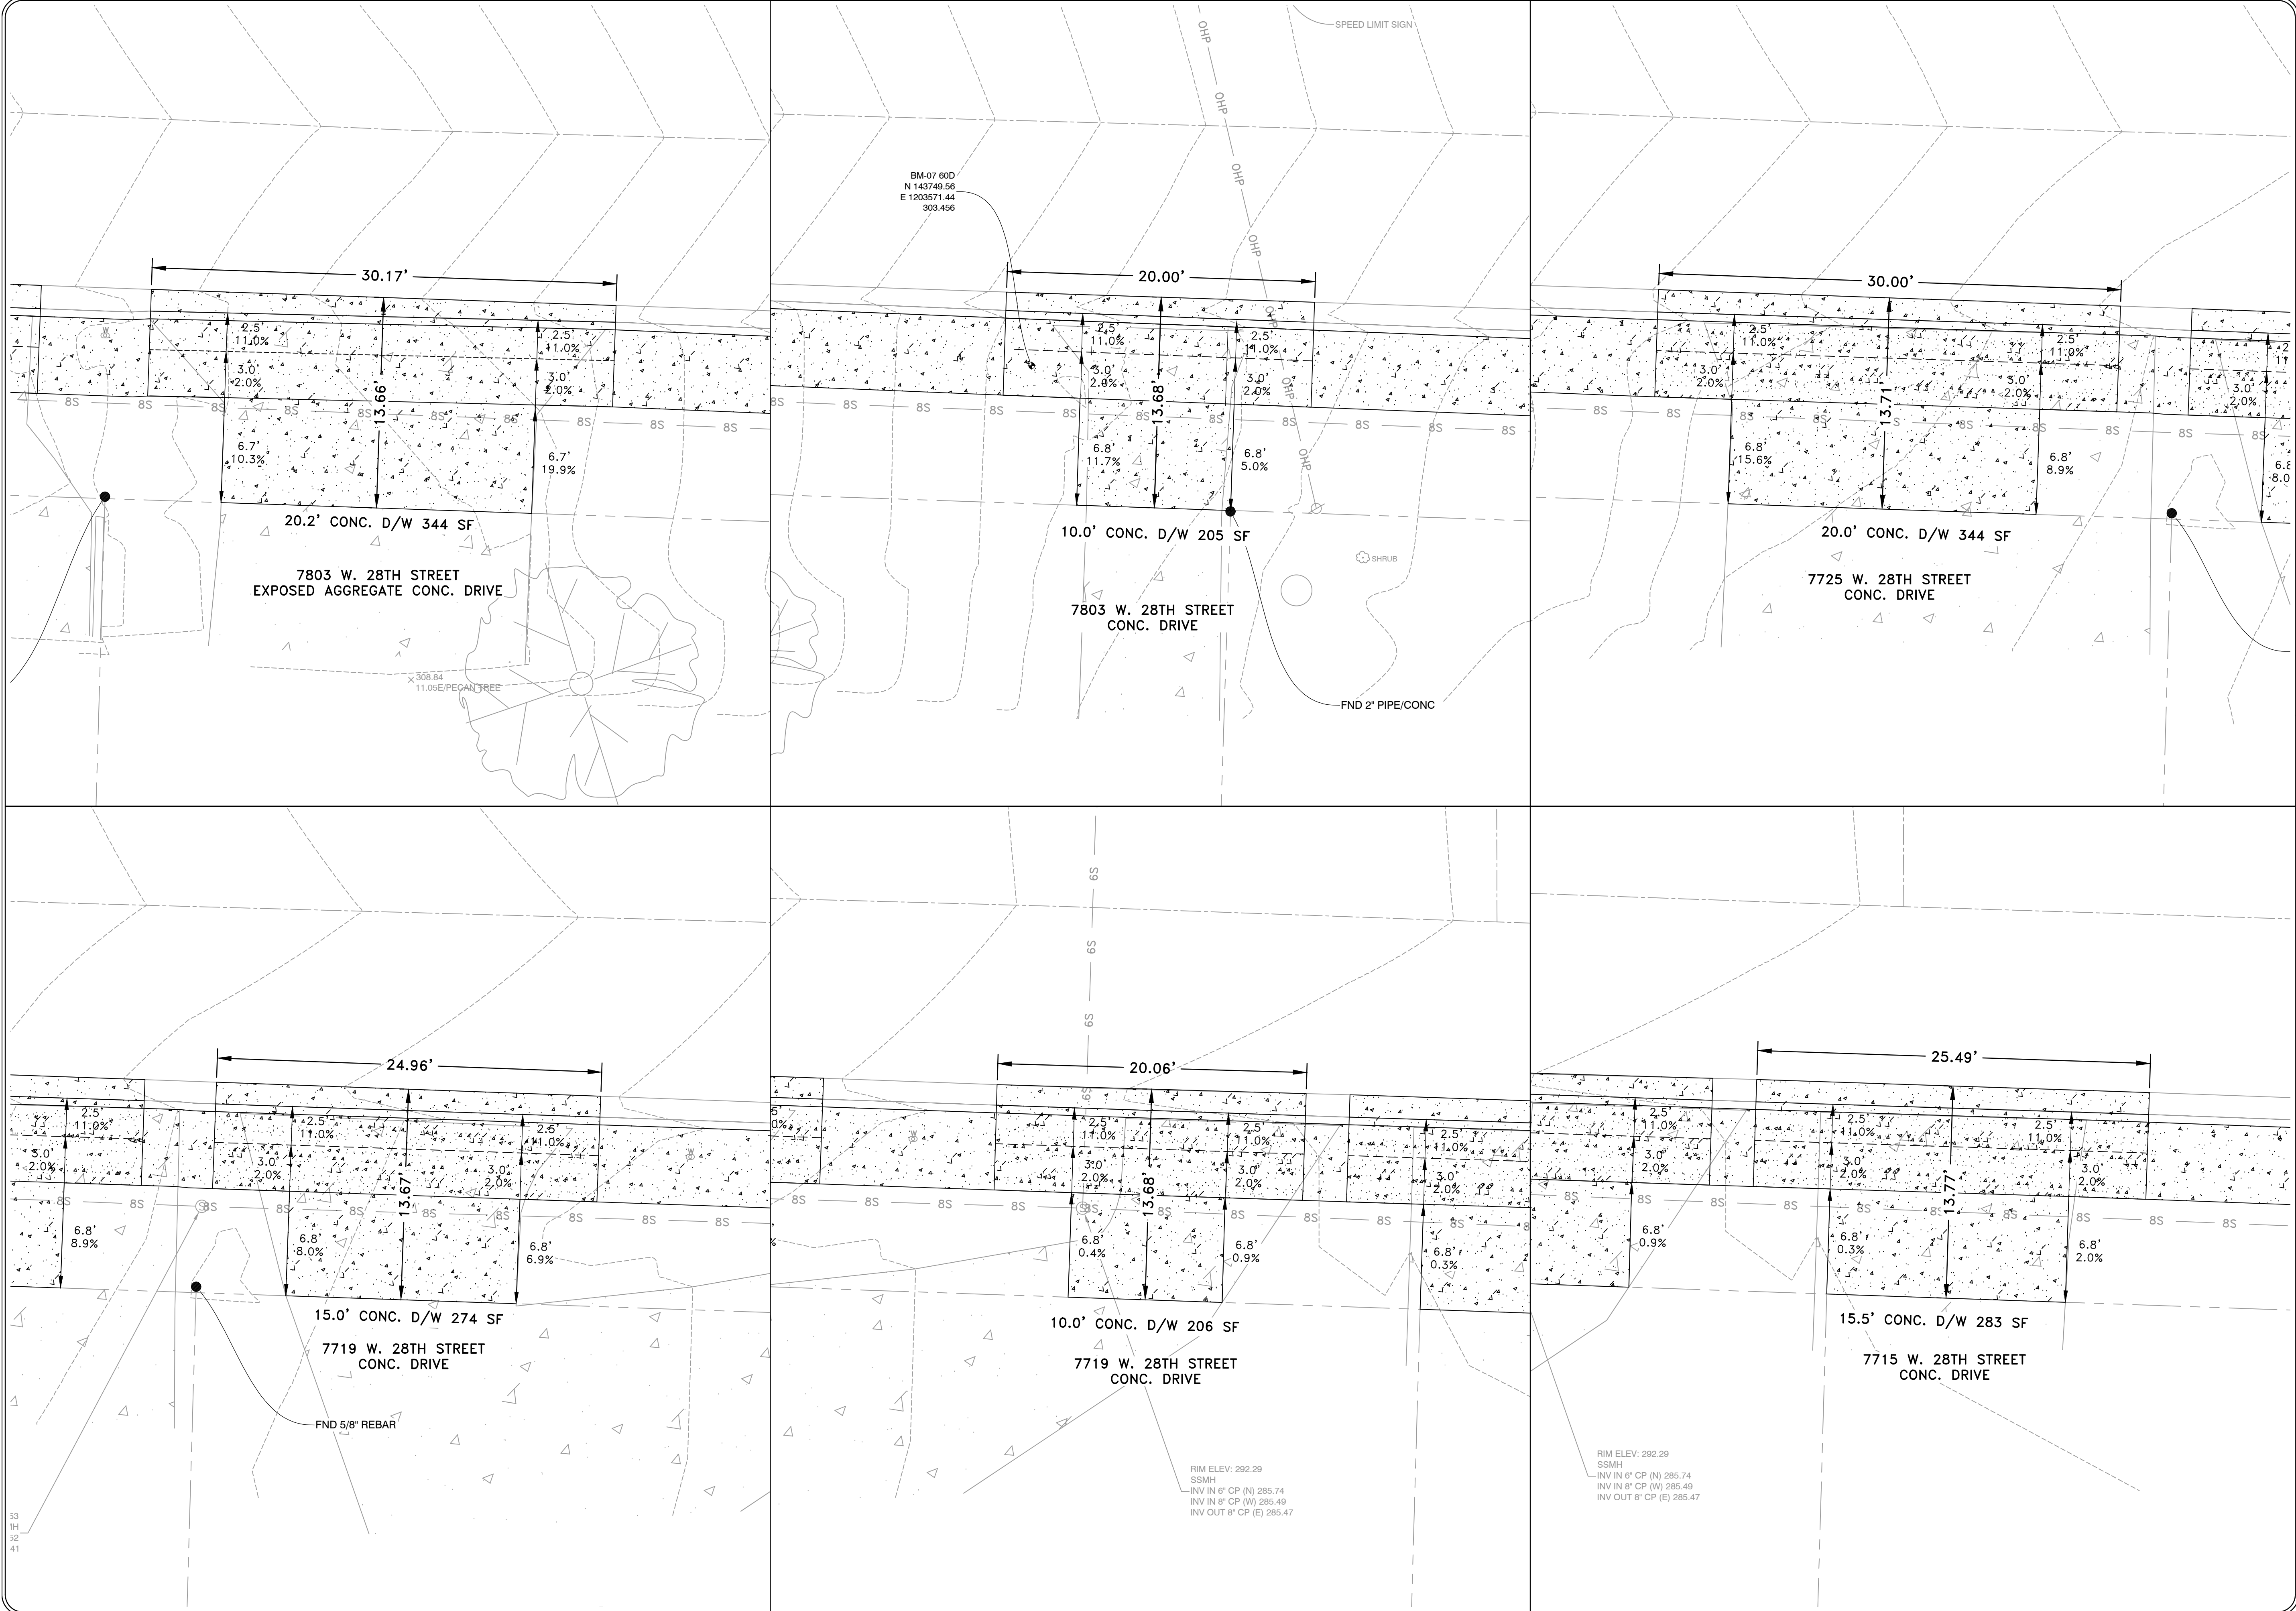


REVISIONS	DATE

WARD 6 SIDEWALKS
CITY OF LITTLE ROCK, ARKANSAS
DRIVEWAY PROFILES 2 - 28TH ST

DEPARTMENT OF PUBLIC WORKS
CIVIL ENGINEERING
701 W. MARKHAM
LITTLE ROCK, ARKANSAS 72201



DRAWN BY
KMH
DESIGNED
KMH
CHECKED
FJS
DATE
01-24-2025
SCALE
1"=20'
PROJECT NO.
06-xx-SW-XX
SHEET NO.
C13

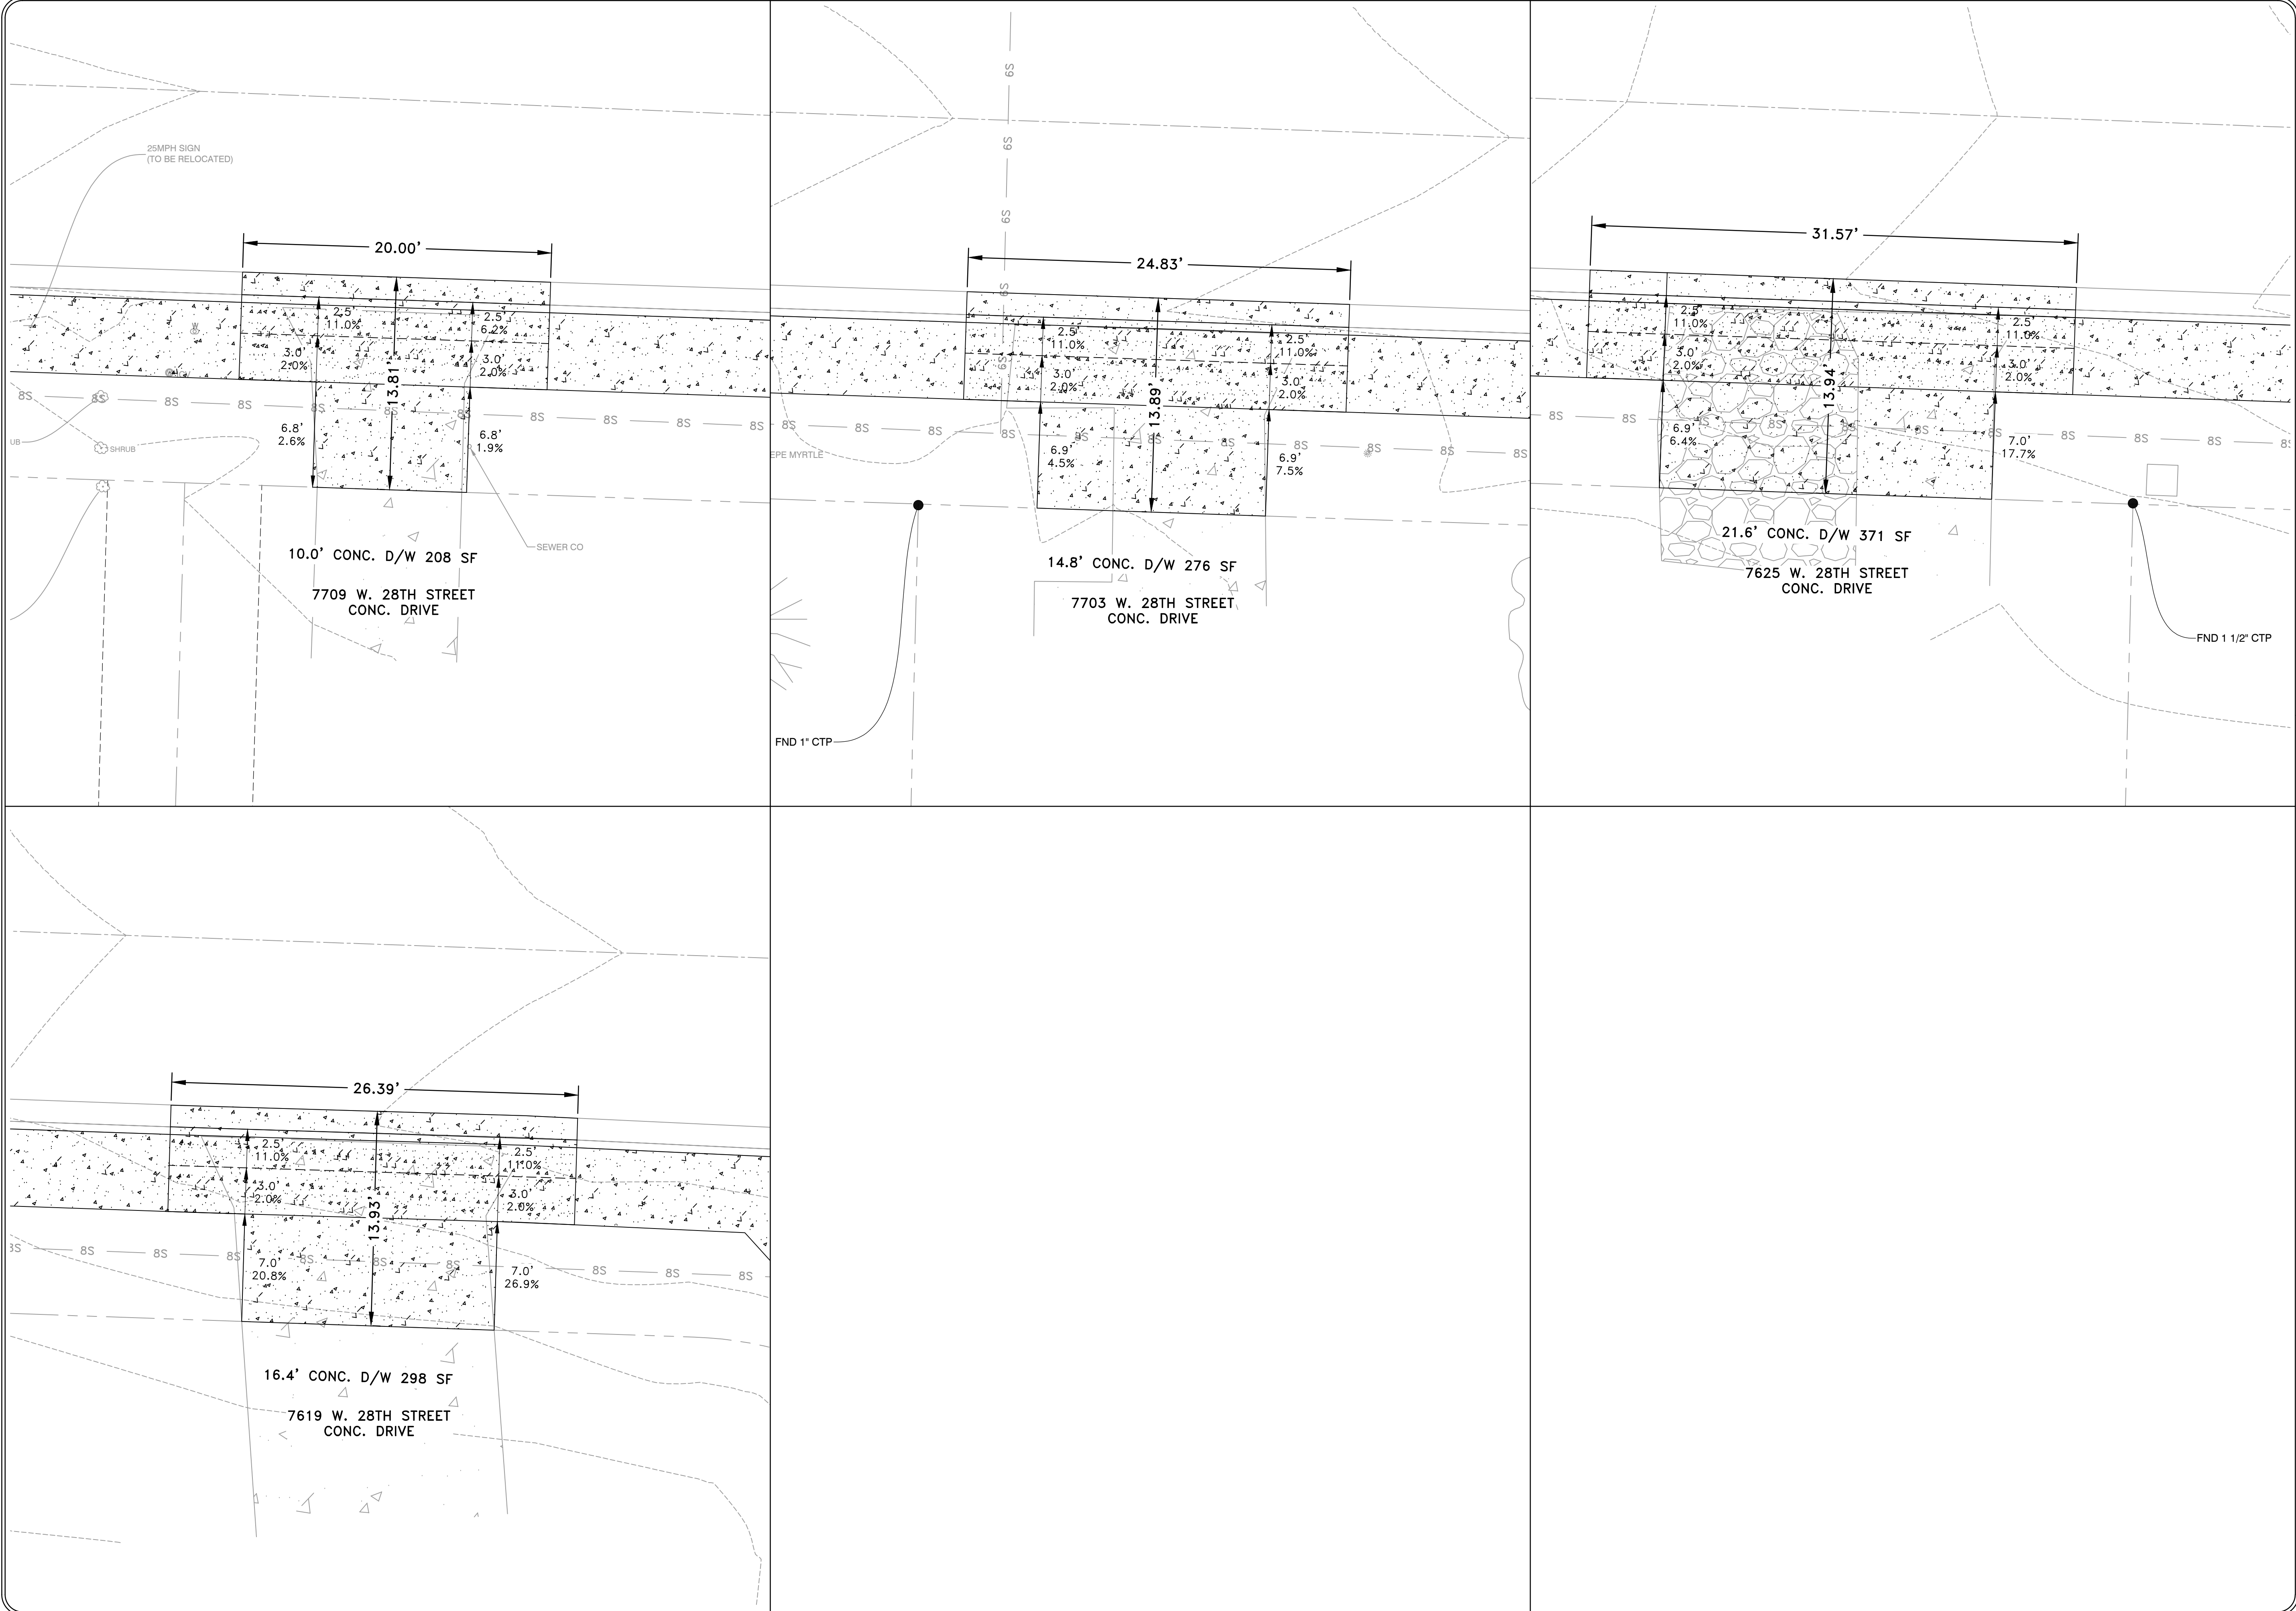

REVISIONS

DATE

WARD 6 SIDEWALKS

CITY OF LITTLE ROCK, ARKANSAS

DRIVEWAY PROFILES 3 - 28TH ST

DEPARTMENT OF PUBLIC WORKS

CIVIL ENGINEERING

701 W. MARKHAM

LITTLE ROCK, ARKANSAS 72201

STATE OF ARKANSAS

REGISTERED PROFESSIONAL ENGINEER

No. 36831

KARL M. HANSON

1-24-2025

DRAWN BY

KMH

DESIGNED

KMH

CHECKED

FJS

DATE

01-24-2025

SCALE

1"=20'

PROJECT NO.

06-xx-SW-XX

SHEET NO.

C14