

JONESBORO CHILDREN'S TRAIL PH. 4

LITTLE ROCK (S) - F.A.P. TAPU-0060(89)

LITTLE ROCK, ARKANSAS



LOCATION MAP



VICINITY MAP

START OF PROJECT
STA: 100+15.03

END OF PROJECT
STA: 115+26.65

W:\2025\25-5775 Little Rock 061903 Jonesboro Childrens Trail Ph 4\Design Drawings\Civil\25-5775 - COVER.dwg, PRINTED ON: May 8, 2026 @ 10:35 AM

JONESBORO DR. CHILDRENS TRAIL PH. 4 LITTLE ROCK, ARKANSAS MCE #25-5775 5/8/2026 -



REVISIONS		
REV	DATE	DESCRIPTION

5/1/2026
MCE PROJECT NUMBER 25-5775

MCE McCLELLAND
DESIGNED TO SERVE CONSULTING
ENGINEERS, INC.

<http://www.mce.us.com>

7302 KANIS ROAD
LITTLE ROCK, ARKANSAS 72204
(501) 371.0272




PRELIMINARY
NOT FOR
CONSTRUCTION

ORIGINAL SIGNATURE ON FILE

LITTLE ROCK, AR • FAYETTEVILLE, AR • FORT SMITH, AR • ROGERS, AR • BENTON, AR

W:\2025\25-5775 Little Rock 061903 Jonesboro Childrens Trail Ph 4\Design Drawings\Civil\25-5775 - CORRIDOR.dwg, PRINTED ON: May 8, 2026 @ 10:35 AM

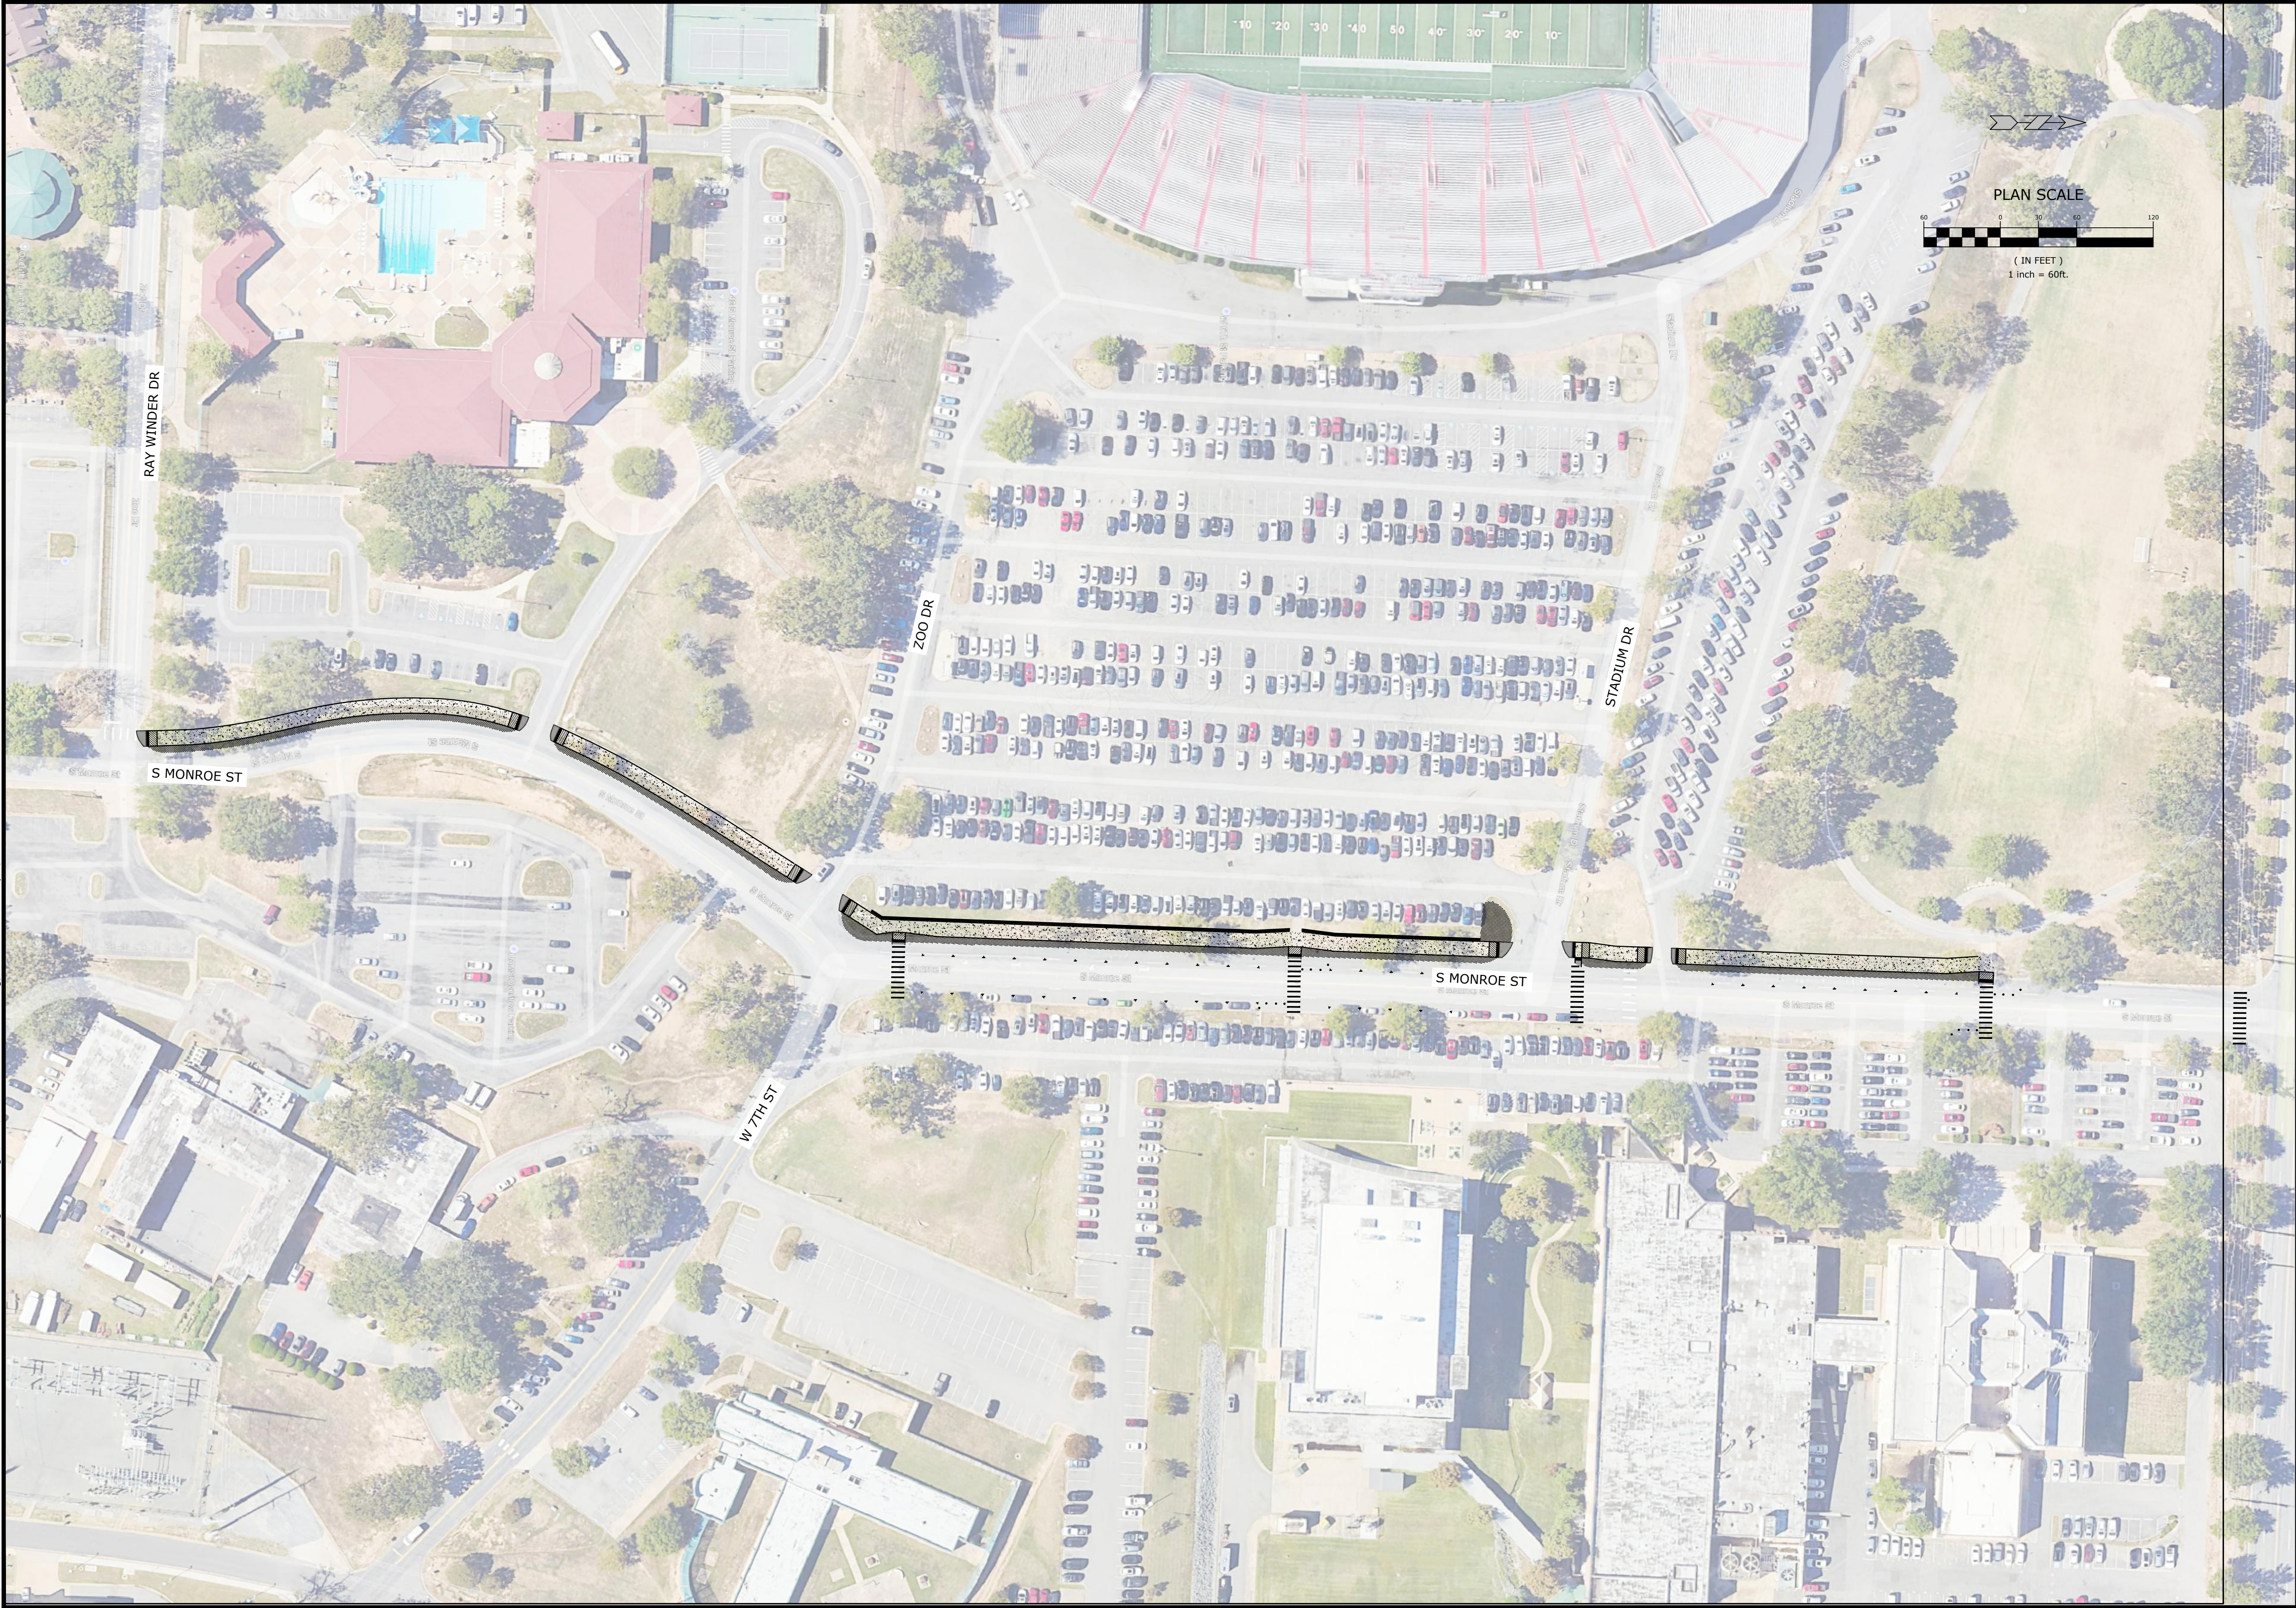

811

Know what's below.
Call before you dig.

REV	DATE	DESCRIPTION

OVERVIEW

DESIGNED BY: ACA	DRAWN BY: ACA
DATE: 5/7/2026	REVISION: -
SCALE: AS NOTED	JOB NUMBER: 25-5775

JOB 061903 JONESBORO DR.
CHILDRENS TRAIL PH. 4

LITTLE ROCK, ARKANSAS

PRELIMINARY
NOT FOR
CONSTRUCTION

ORIGINAL SIGNATURE ON FILE

MCE

McCLELLAND

DESIGNED TO SERVE


CONSULTING, INC.

7302 KANIS ROAD
LITTLE ROCK, ARKANSAS 72204
(501) 371-0272
HTTP://WWW.MCE.US.COM

©2026

2

W:\2025\25-5775 Little Rock 061903 Jonesboro Childrens Trail Ph 4\Survey\Topographic\Drafting\25-5775-V1.dwg, PRINTED ON: May 8, 2026 @ 10:35 AM

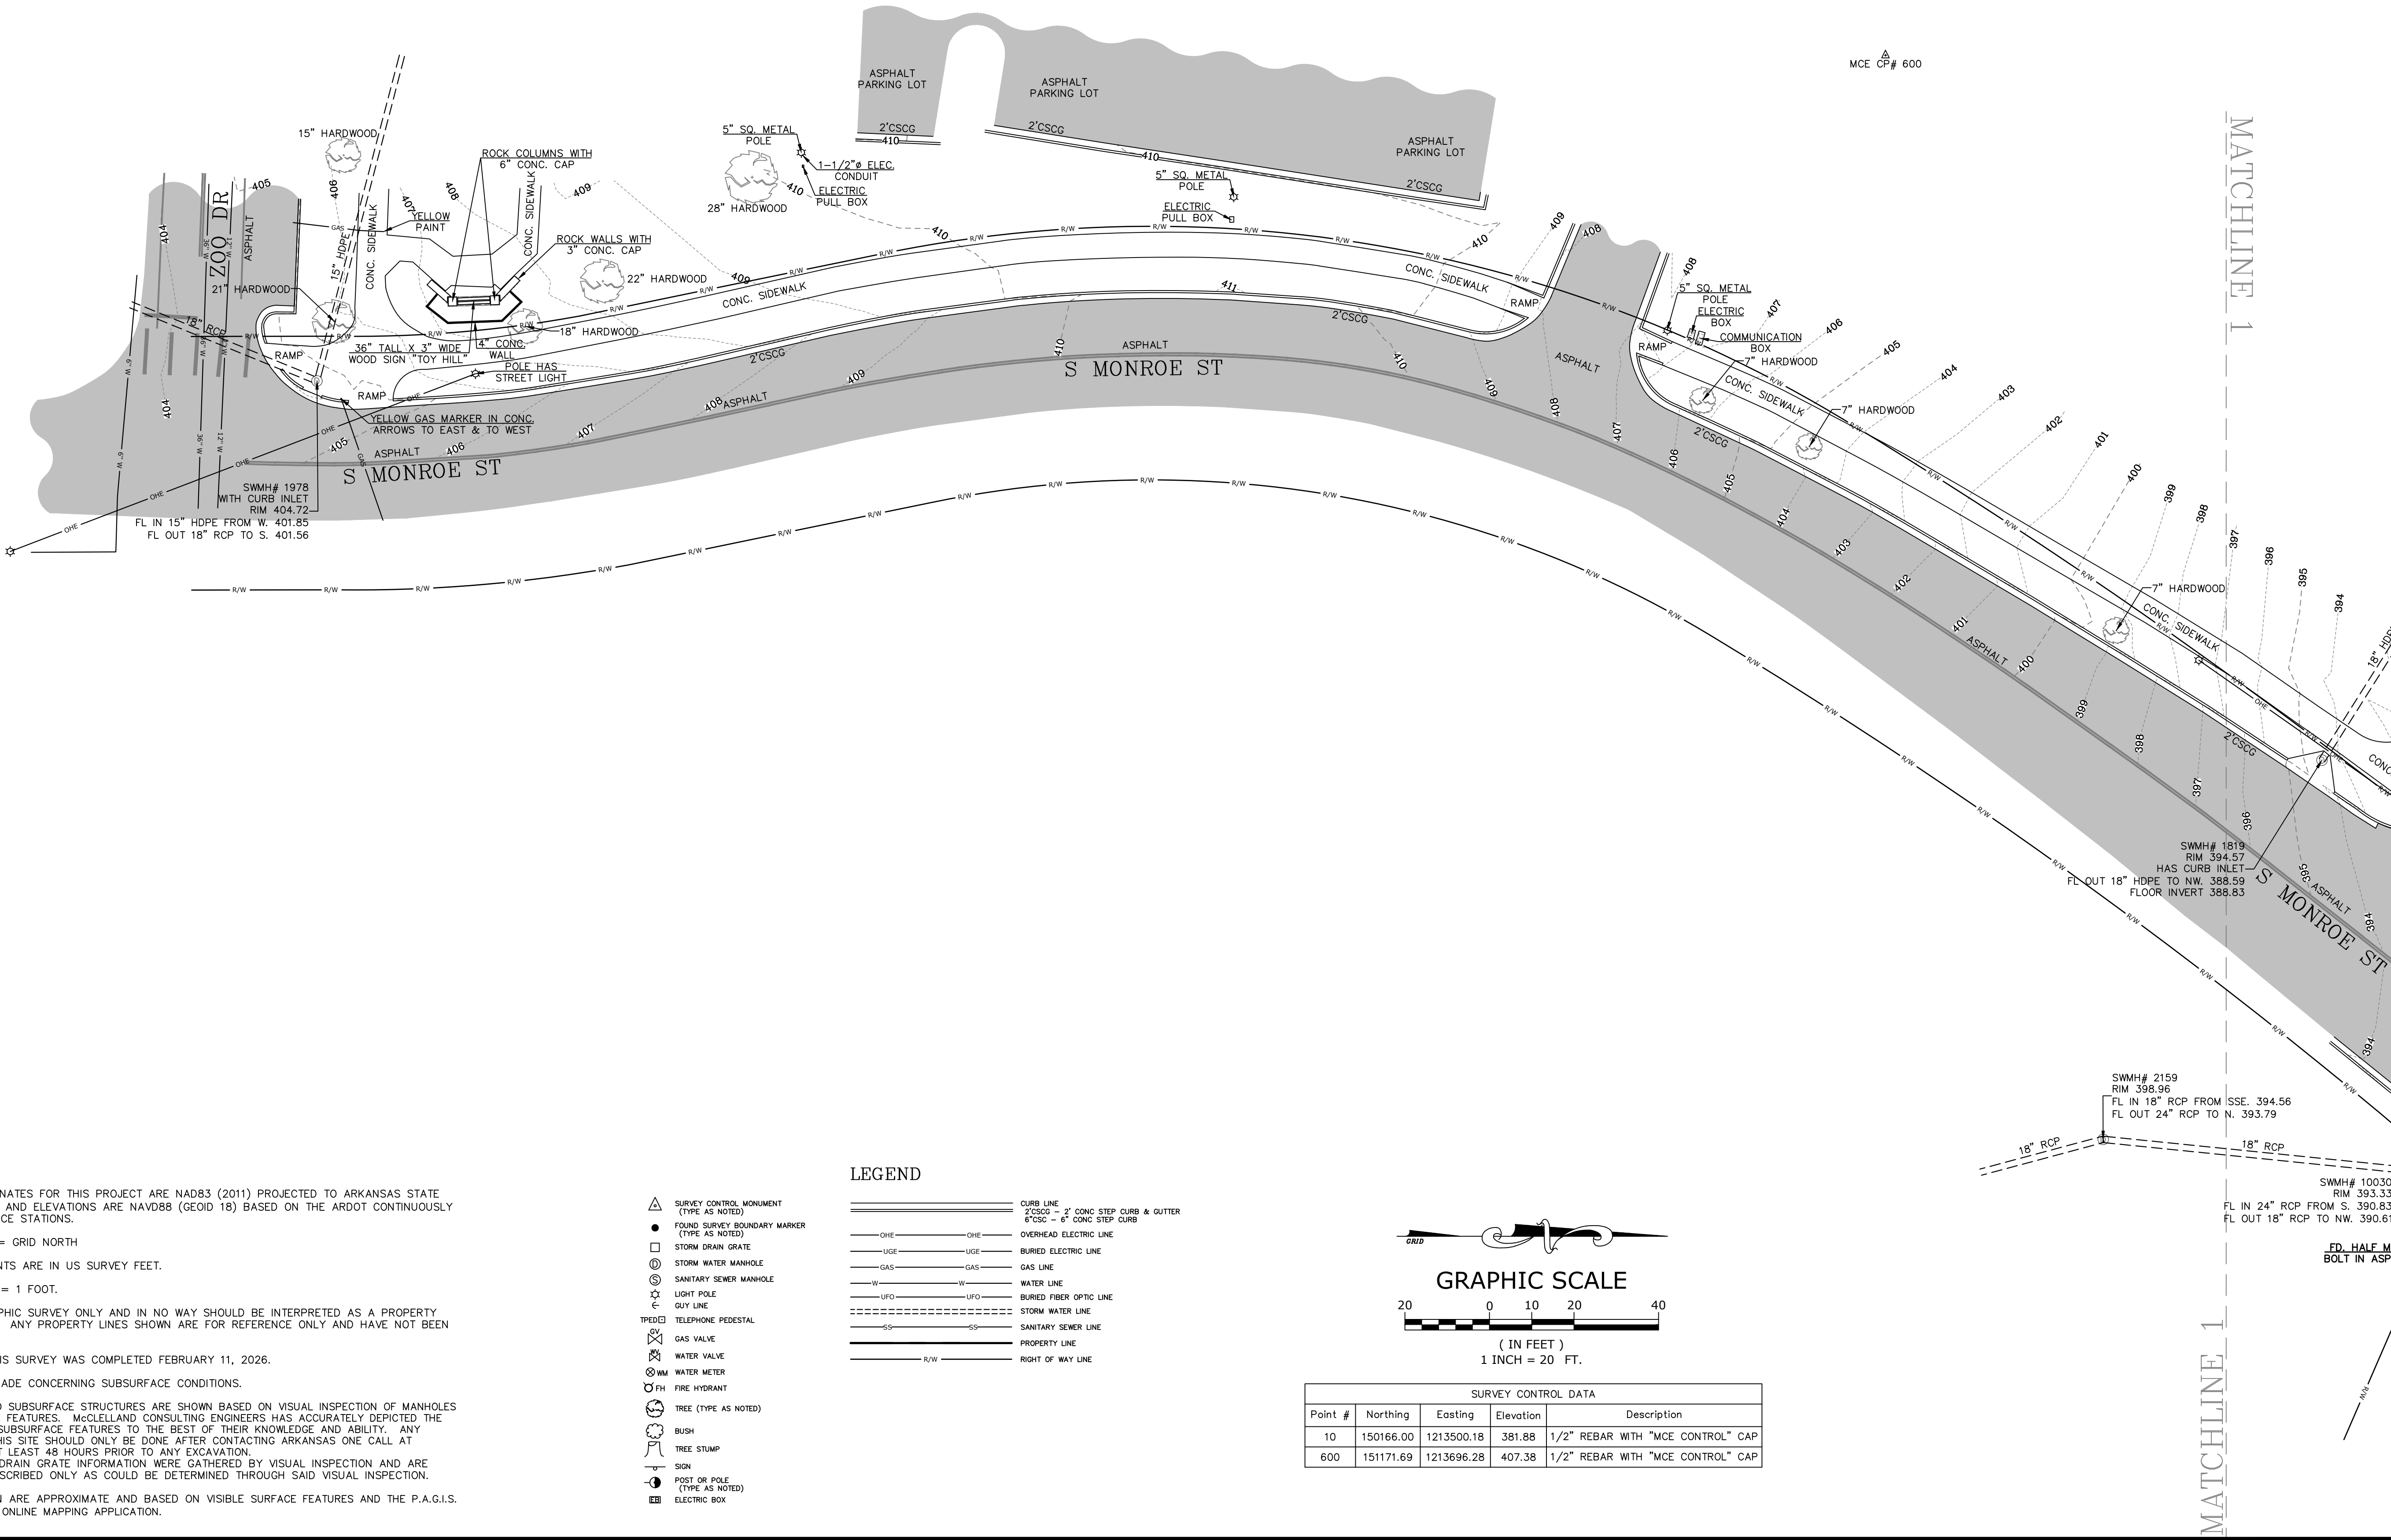

SURVEYOR'S NOTES:

HORIZONTAL COORDINATES FOR THIS PROJECT ARE NAD83 (2011) PROJECTED TO ARKANSAS STATE PLANE NORTH ZONE AND ELEVATIONS ARE NAVD88 (GEOID 18) BASED ON THE ARDOT CONTINUOUSLY OPERATING REFERENCE STATIONS.

BASIS OF BEARING = GRID NORTH

LINEAR MEASUREMENTS ARE IN US SURVEY FEET.

CONTOUR INTERVAL = 1 FOOT.

THIS IS A TOPOGRAPHIC SURVEY ONLY AND IN NO WAY SHOULD BE INTERPRETED AS A PROPERTY BOUNDARY SURVEY. ANY PROPERTY LINES SHOWN ARE FOR REFERENCE ONLY AND HAVE NOT BEEN VERIFIED.

FIELD WORK FOR THIS SURVEY WAS COMPLETED FEBRUARY 11, 2026.

NO STATEMENT IS MADE CONCERNING SUBSURFACE CONDITIONS.


BURIED UTILITIES AND SUBSURFACE STRUCTURES ARE SHOWN BASED ON VISUAL INSPECTION OF MANHOLES AND OTHER SURFACE FEATURES. MCCLELLAND CONSULTING ENGINEERS HAS ACCURATELY DEPICTED THE UNDERGROUND AND SUBSURFACE FEATURES TO THE BEST OF THEIR KNOWLEDGE AND ABILITY. ANY CONSTRUCTION AT THIS SITE SHOULD ONLY BE DONE AFTER CONTACTING ARKANSAS ONE CALL AT 1-800-482-8998 AT LEAST 48 HOURS PRIOR TO ANY EXCAVATION.

MANHOLE AND DRAIN GRATE INFORMATION WERE GATHERED BY VISUAL INSPECTION AND ARE CONNECTED AND DESCRIBED ONLY AS COULD BE DETERMINED THROUGH SAID VISUAL INSPECTION.

WATER LINES SHOWN ARE APPROXIMATE AND BASED ON VISIBLE SURFACE FEATURES AND THE P.A.G.I.S. WATER/WASTEWATER ONLINE MAPPING APPLICATION.

REVISIONS		DESCRIPTION
REV	DATE	

W:\2025\25-5775 Little Rock, AR\Jonesboro Childrens Trail Ph 4\Survey\Topographic\Drafting\25-5775-V1.dwg, PRINTED ON: May 8, 2026 @ 10:35 AM

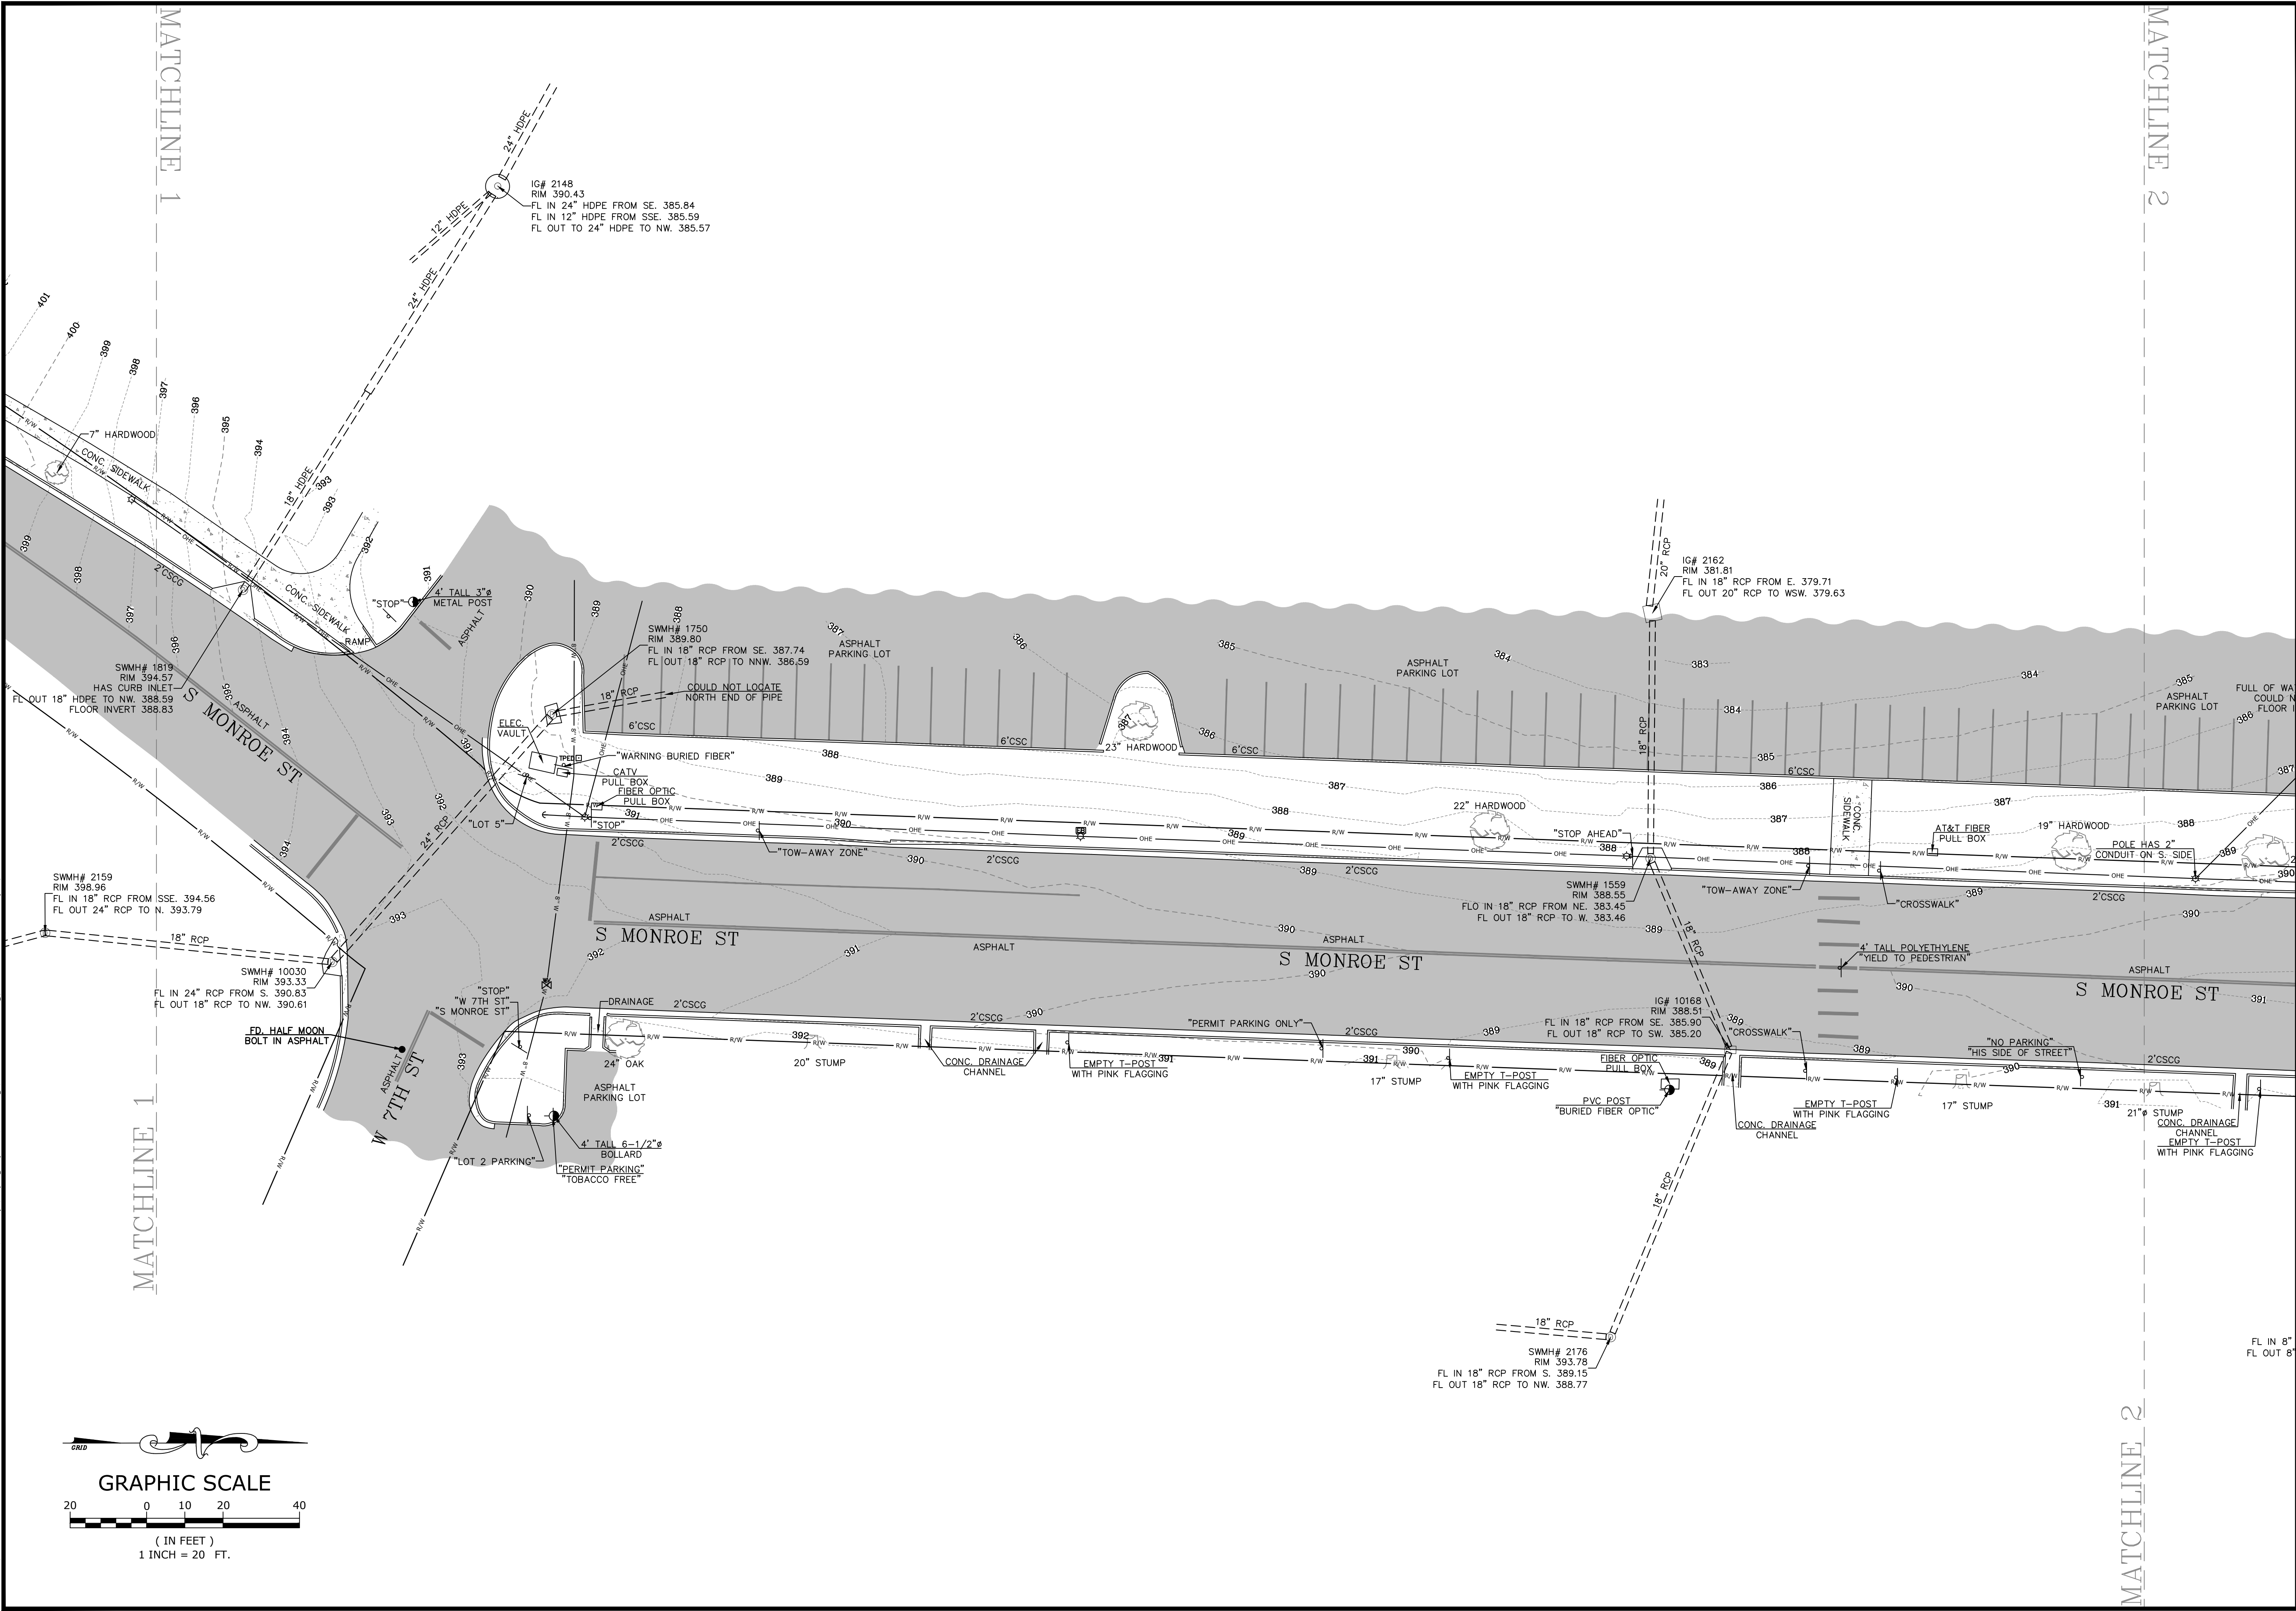

MCE McClelland Consulting Engineers, Inc.
DESIGNED TO SERVE

7302 Kanis Rd.
Little Rock, AR 72204
PH# 501-371-0272
HTTP://WWW.MCE.US.COM

JONESBORO CHILDREN'S TRAIL PH 4
LITTLE ROCK, ARKANSAS

811
Know what's below.
Call before you dig.


REV	DATE	DESCRIPTION

TOPOGRAPHIC SURVEY


SURVEY MANAGER: AWM
DATE: 3/12/2026
SCALE: 1" = 20'

DRAWN BY: JDM/JWW
REVISION:
JOB NUMBER: 25-5775

V2 OF 3

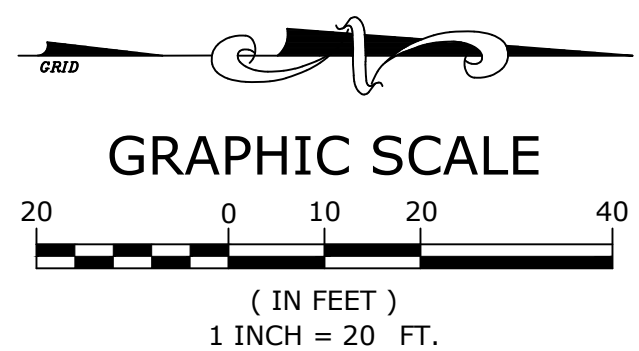


W:\2025\25-5775 Little Rock 061903 Jonesboro Childrens Trail Ph 4\Design Drawings\Civil\25-5775 - CORRIDOR.dwg, PRINTED ON: May 8, 2026 @ 10:35 AM

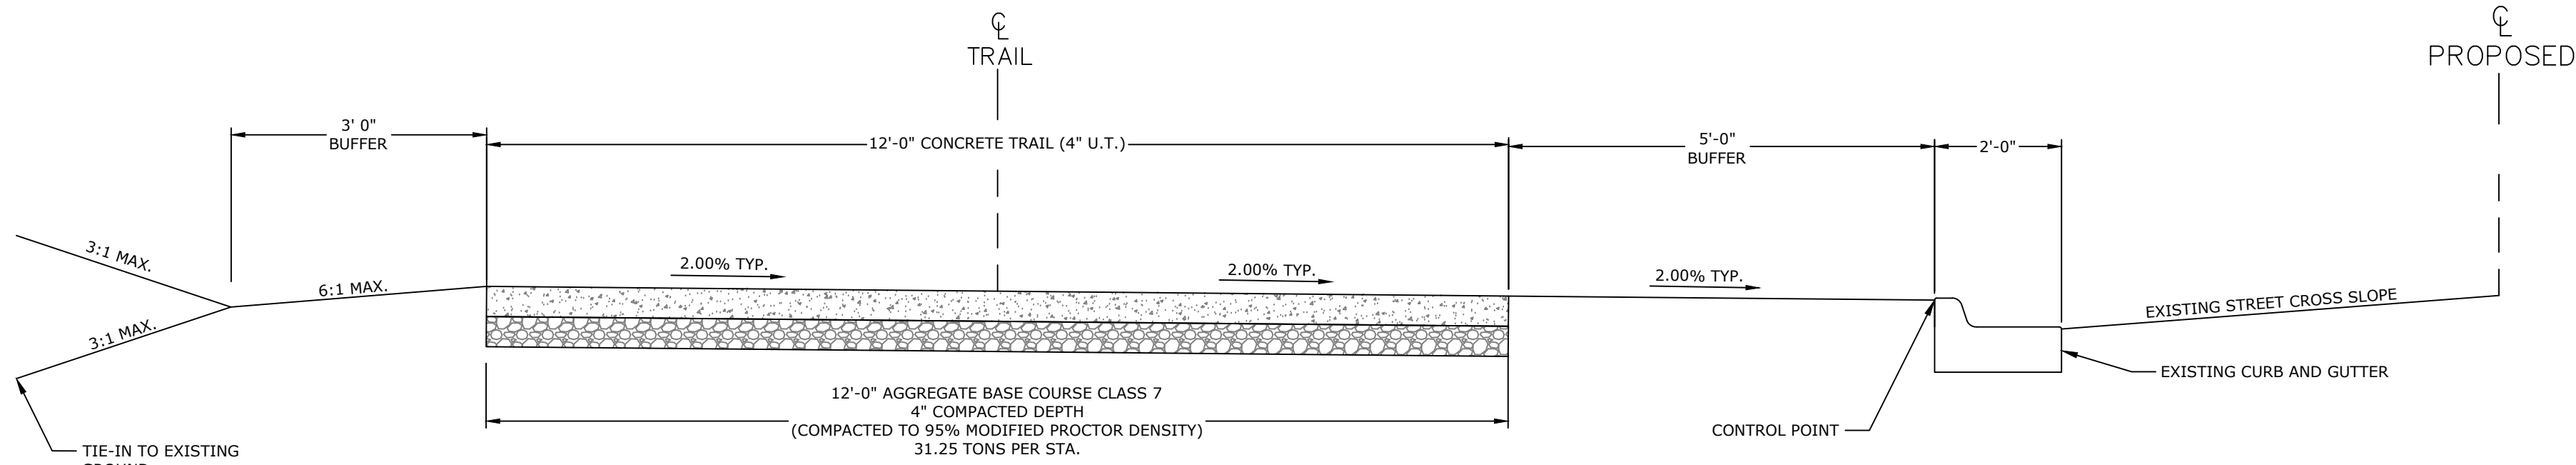

TRAIL WITH 5' BUFFER ON BACK-TO-BACK PROPOSED CURB AND CURB & GUTTER COMBO DETAIL
N.T.S.

(SHOWN IN DIRECTION OF STATIONING)
STA. 100+15.03 TO STA. 106+44.80
STA. 111+22.96 TO STA. 115+26.65

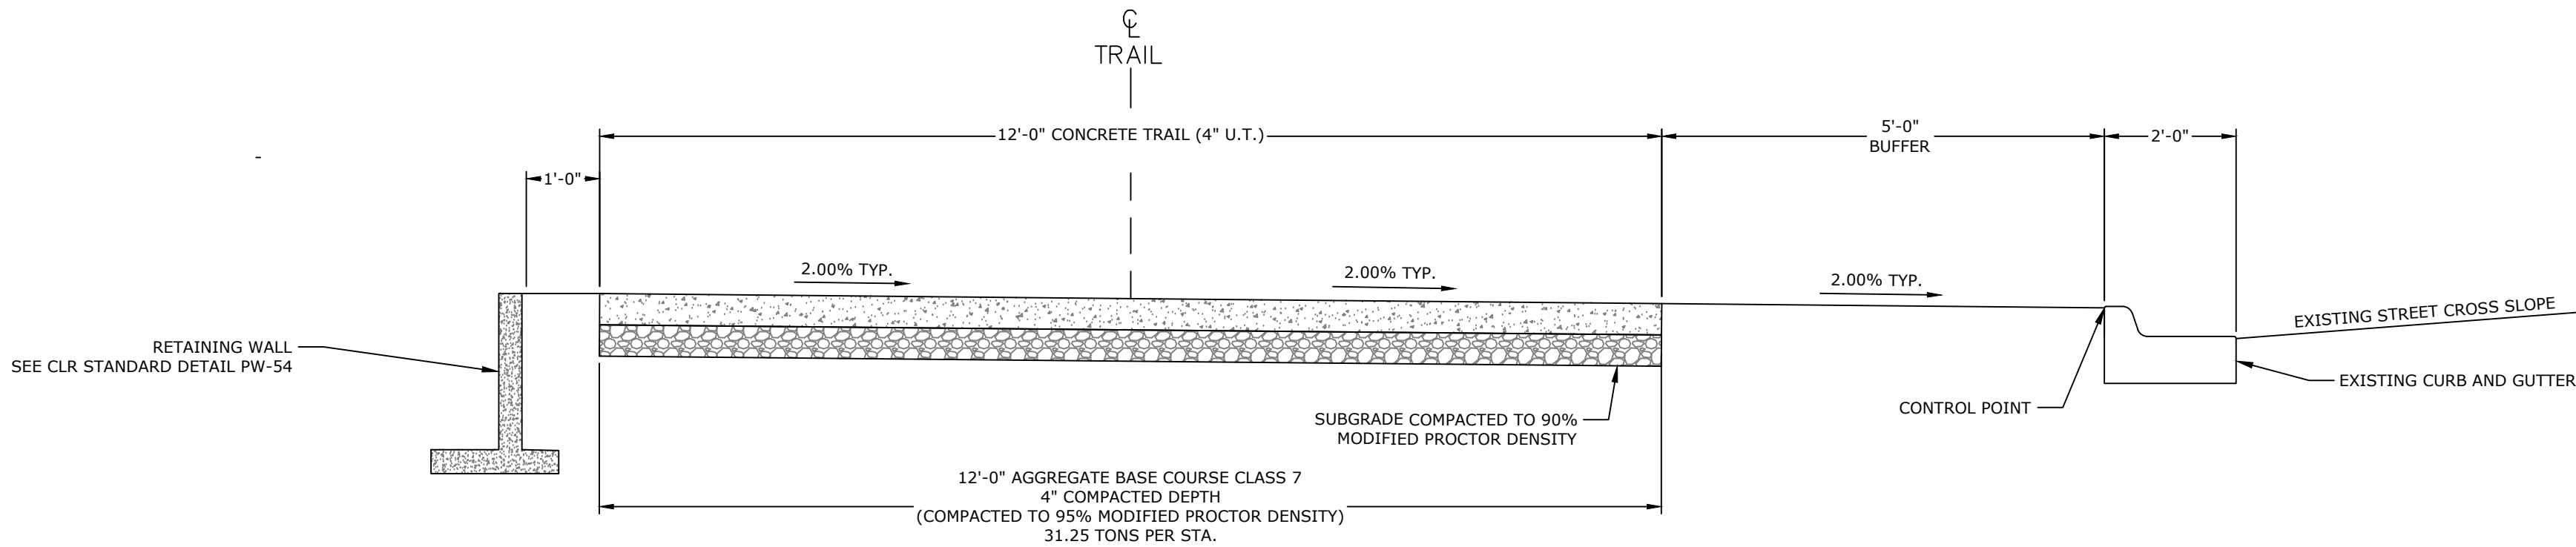

TRAIL WITH 5' BUFFER ON PROPOSED BACK OF CURB DETAIL (WITH GUTTER)
N.T.S.

(SHOWN IN DIRECTION OF STATIONING)
STA. 106+44.80 TO STA. 111+22.96

TYPICAL SECTION GENERAL NOTES

1. PRIOR TO AND DURING PLACEMENT OF PAVEMENT IN FRONT OF THE CURB AND GUTTER, THE CONTRACTOR SHALL PROVIDE POSITIVE DRAINAGE AT ALL TIMES. THE METHOD(S) USED SHALL BE APPROVED BY THE ENGINEER. PAYMENT FOR THIS WORK SHALL BE CONSIDERED INCLUDED IN THE PRICE BID FOR THE VARIOUS CONTRACT ITEMS.
2. REFER TO CROSS SECTIONS FOR DEVIATIONS FROM NORMAL SLOPES. NO CHANGES SHALL BE MADE FROM THE PLANNED SLOPES WITHOUT THE APPROVAL OF THE ENGINEER.
3. THE THICKNESS OF AGGREGATE BASE COURSE SHALL BE WITHIN PLUS OR MINUS ONE INCH OF THE PLAN THICKNESS SHOWN. THE CONTRACTOR WILL CORRECT ANY DEFICIENT THICKNESS THAT DOES NOT MEET TOLERANCE INDICATED. PAYMENT WILL NOT BE MADE FOR MATERIAL PLACED IN EXCESS OF TOLERANCE INDICATED.

PRELIMINARY
NOT FOR
CONSTRUCTION

ORIGINAL SIGNATURE ON FILE

JOB 061903 JONESBORO DR.
CHILDRENS TRAIL PH. 4

LITTLE ROCK, ARKANSAS



REVISIONS		DESCRIPTION
REV	DATE	

TYPICAL SECTION OF IMPROVEMENT I

DESIGNED BY:	DRAWN BY:
ACA	ACA
DATE:	REVISION:
5/1/2026	-
SCALE:	JOB NUMBER:
AS NOTED	25-5775

