



# WELDON AVENUE DRAINAGE (PART OF 4000 BLOCK)

## PROJECT LOCATION

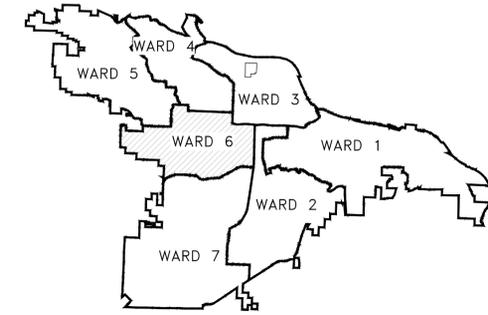

PROJECT LOCATION - WARD 6

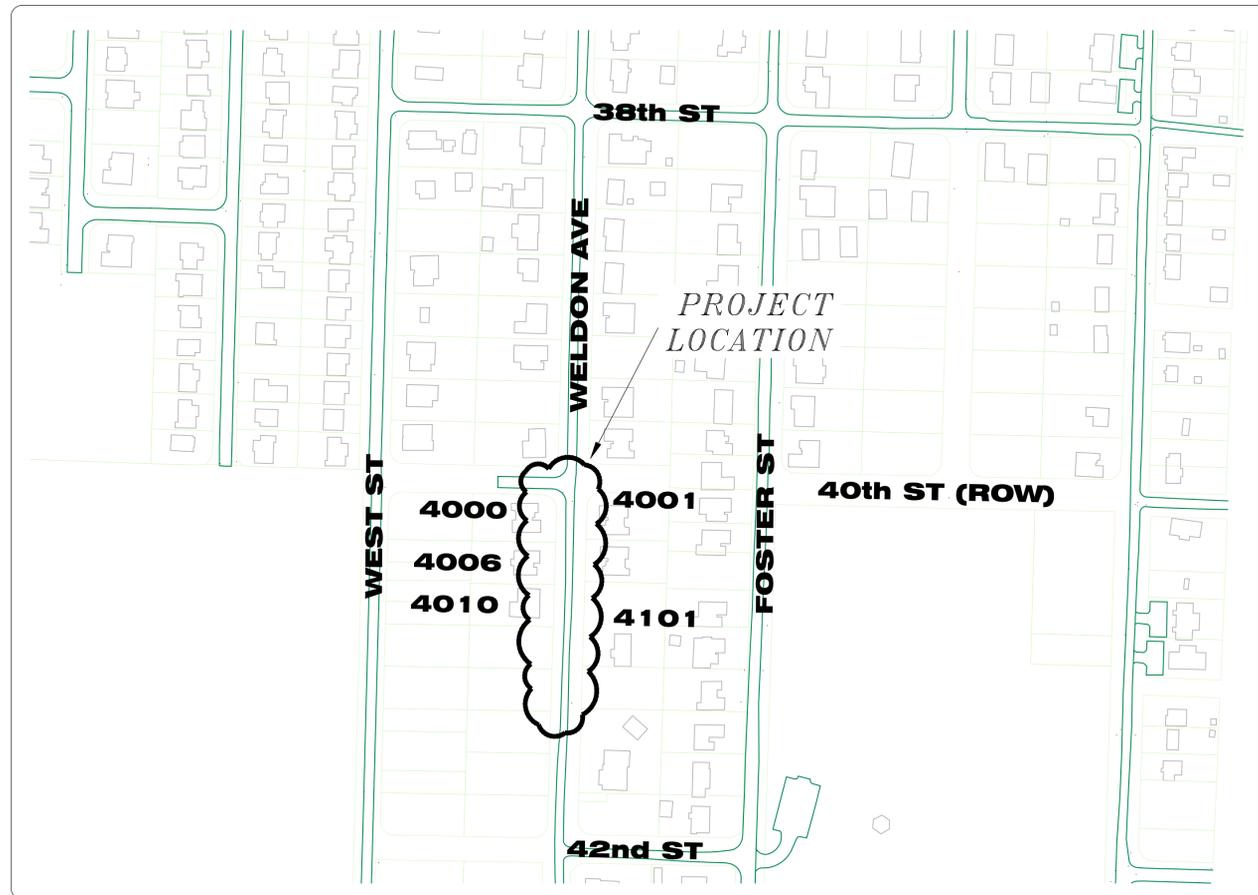

SHEET NO.	TITLE
C1	COVER SHEET
C2	GEN NOTES & QUANTITIES
C3	PLAN VIEW
C4	X-SECTION
C5	X-SECTION
C6	X-SECTION
C7	X-SECTION




DEPARTMENT OF PUBLIC WORKS  
CIVIL ENGINEERING  
701 WEST MARKHAM STREET  
LITTLE ROCK, ARKANSAS 72201

REVISIONS	DATE

CITY OF LITTLE ROCK, ARKANSAS  
WELDON AVENUE DRAINAGE  
COVER SHEET

DEPARTMENT OF PUBLIC WORKS  
CIVIL ENGINEERING  
701 W. MARKHAM  
LITTLE ROCK, ARKANSAS 72201

 



DRAWN BY
DESIGNED
CHECKED
DATE 01-22-2026
SCALE
PROJECT NO. CLR #??
SHEET NO. C1

REVISIONS	DATE

PRICING OF ESTIMATED QUANTITIES		ENGIN	
<b>CLR PROJECT</b>			
WELDON STREET DRAINAGE			
		22-Jan-26	
ITEM #	ITEM DESCRIPTION	UNIT	QUANTITY
2.01	SITE PREPARATION	LS	1
3.01	UNCLASSIFIED EXCAVATION	CY	100
3.02	COMPACTED EMBANKMENT	CY	20
7.03	GRAVEL DRIVE (6" THICK)	SF	310
7.06	CONCRETE DRIVEWAY (6" THICK)	SF	1555
8.01	CONCRETE CURB (SEE DETAIL)	LF	138
13.12 (S)	12" SIDE DRAIN	LF	72
14.01	SOD (INCLUDING 4" TOPSOIL)	SY	200
605.00	CONCRETE DITCH (SEE DETAIL)	LF	310
606.12	FLARED END SECTION (12")	EA	6
19.01	FINAL CLEAN UP	LS	1
24.20	TEMPORARY SEEDING	AC	0.5

**NOTE:**

- ALL CONCRETE REMOVAL AND SAWCUTTING TO BE PAID AS SITE PREP.
- BRICK MAILBOXES TO REMAIN. REMAINING MAILBOXES TO BE RELOCATED AS SITE PREP.

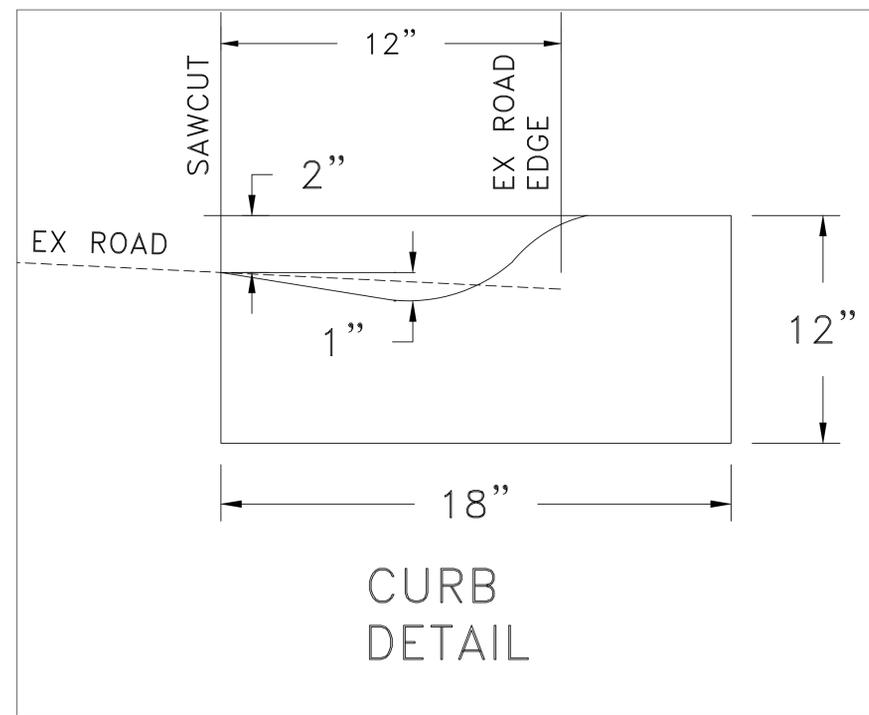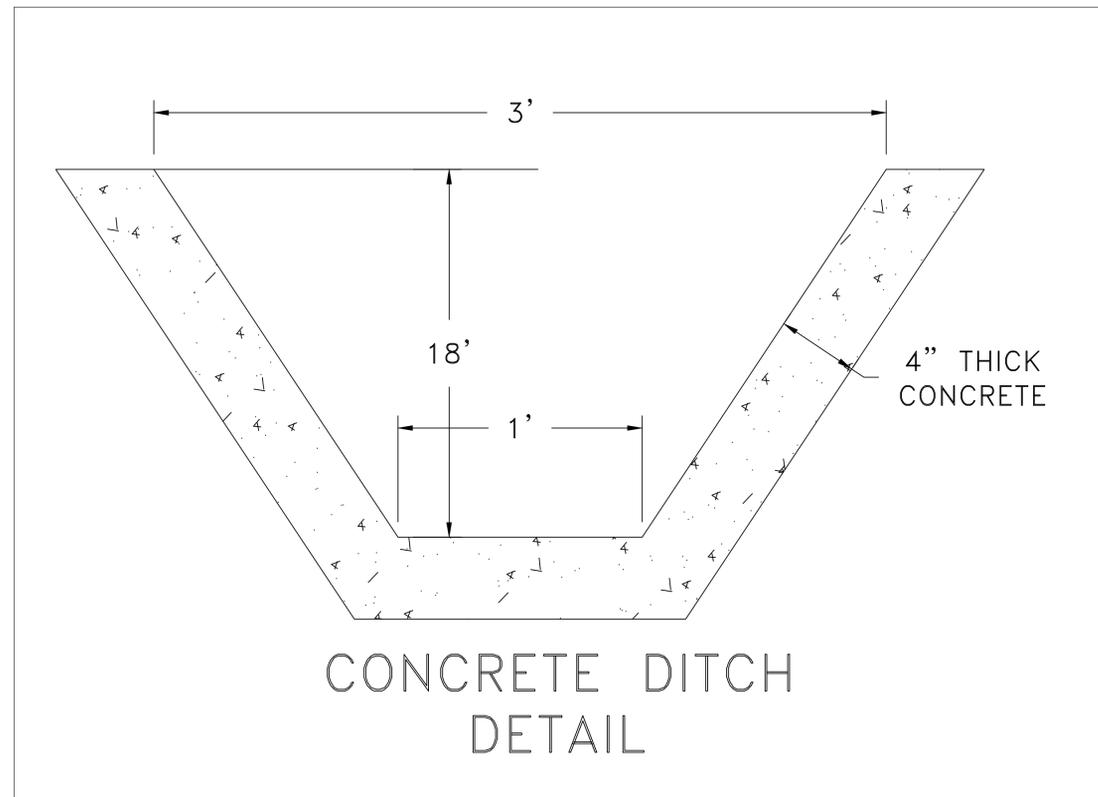




EXISTING	PROPOSED
IRON ROD	PROPOSED CONTOUR
PK NAIL	PROPOSED SPOT ELEVATION
R.R. SPIKE	PROPOSED SPOT CURB ELEVATION
CONC. MONUMENT	STORM SEWER - PIPE
WATER VALVE	STORM SEWER - MITERED END SECTION
WATER METER	STORM SEWER - GRATE INLET
FIRE HYDRANT	STORM SEWER - JUNCTION BOX
GAS METER	STORM SEWER - FLARED END SECTION
GAS VALVE	STORM SEWER - HEADWALL
CLEAN-OUT	STORM SEWER - SINGLE WING
GUARD POST (BOLLARD)	STORM SEWER - DOUBLE WING
SIGN POST	STORM SEWER - AREA INLET
BENCHMARK	GRADE BREAK LINE
STORM SEWER MANHOLE	HIGH POINT
SANITARY SEWER MANHOLE	LOW POINT
TELEPHONE MANHOLE	CUT LINE
ELECTRIC MANHOLE	FILL LINE
TELEPHONE BOX	SANITARY SEWER PIPE
ELECTRIC BOX	SANITARY SEWER MANHOLE
CABLE BOX	PROPOSED CURB
UTILITY POLE	PROPOSED CONCRETE
GUY WIRE	CONSTRUCTION - ENTRANCE/EXIT
LIGHT POLE	CHECK DAM
POST OR POLE (TYPE AS NOTED)	DIVERSION BERM
MAILBOX	DOWNDRAIN STRUCTURE - TEMPORARY
DECIDUOUS TREE	ROCK DAM
EVERGREEN/CONIFEROUS TREE	SEDIMENT BARRIER - SILT FENCE
BUSH	SEDIMENT BARRIER - GRAVEL RING
PROPERTY LINE	SEDIMENT BARRIER - BLOCK & GRAVEL
SETBACK LINE	SEDIMENT BARRIER - BLOCK
EASEMENT LINE	TEMPORARY SEDIMENT BASIN
CURB	SILT FENCE - TYPE A
FENCE	SILT FENCE - TYPE B
OVERHEAD ELECTRIC	SILT FENCE - TYPE C
OVERHEAD TELEPHONE	STORM DRAIN OUTLET PROTECTION
OVERHEAD CABLE	SURFACE ROUGHENING
UNDERGROUND TELEPHONE	DISTURBED AREA STABILIZATION - TEMPORARY STABILIZATION
UNDERGROUND ELECTRIC	DISTURBED AREA STABILIZATION - TEMPORARY GRASSING
UNDERGROUND CABLE	DISTURBED AREA STABILIZATION - PERMANENT GRASSING
WATER LINE	MATTING/BLANKETS
SEWER LINE	
GAS LINE	
STORM SEWER/CULVERT	
EDGE OF WOODS	
CONTOUR LINE	

**CITY OF LITTLE ROCK, ARKANSAS  
WELDON AVE DRAINAGE  
COVER SHEET**

**DEPARTMENT OF PUBLIC WORKS  
CIVIL ENGINEERING  
701 W. MARKHAM  
LITTLE ROCK, ARKANSAS 72201**



<b>DRAWN BY</b>
<b>DESIGNED</b>
<b>CHECKED</b>
<b>DATE</b> 01-22-2026
<b>SCALE</b> N.T.S
<b>PROJECT NO.</b>
<b>SHEET NO.</b> C2

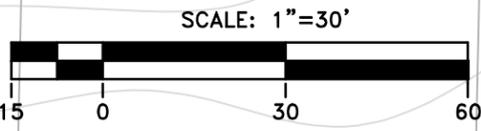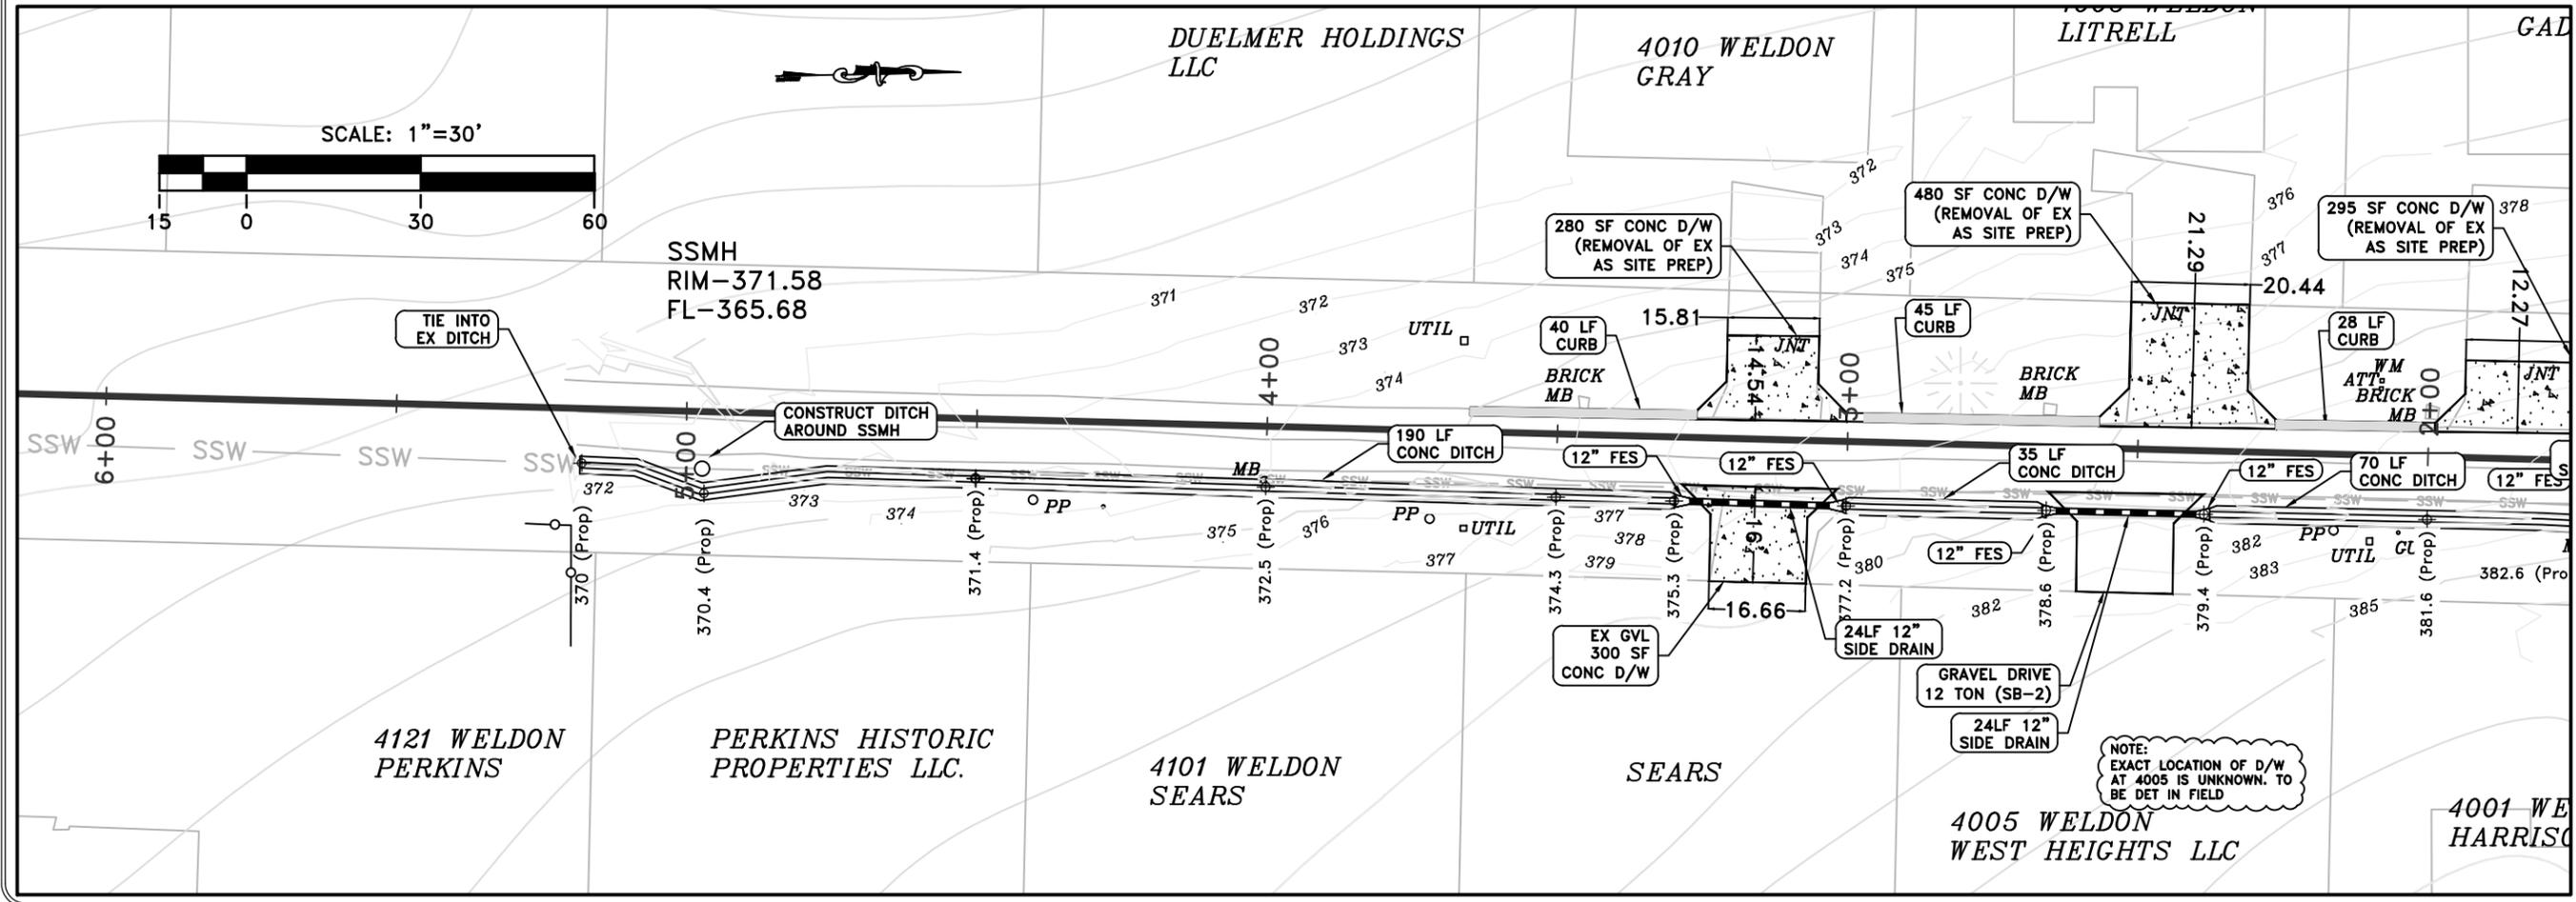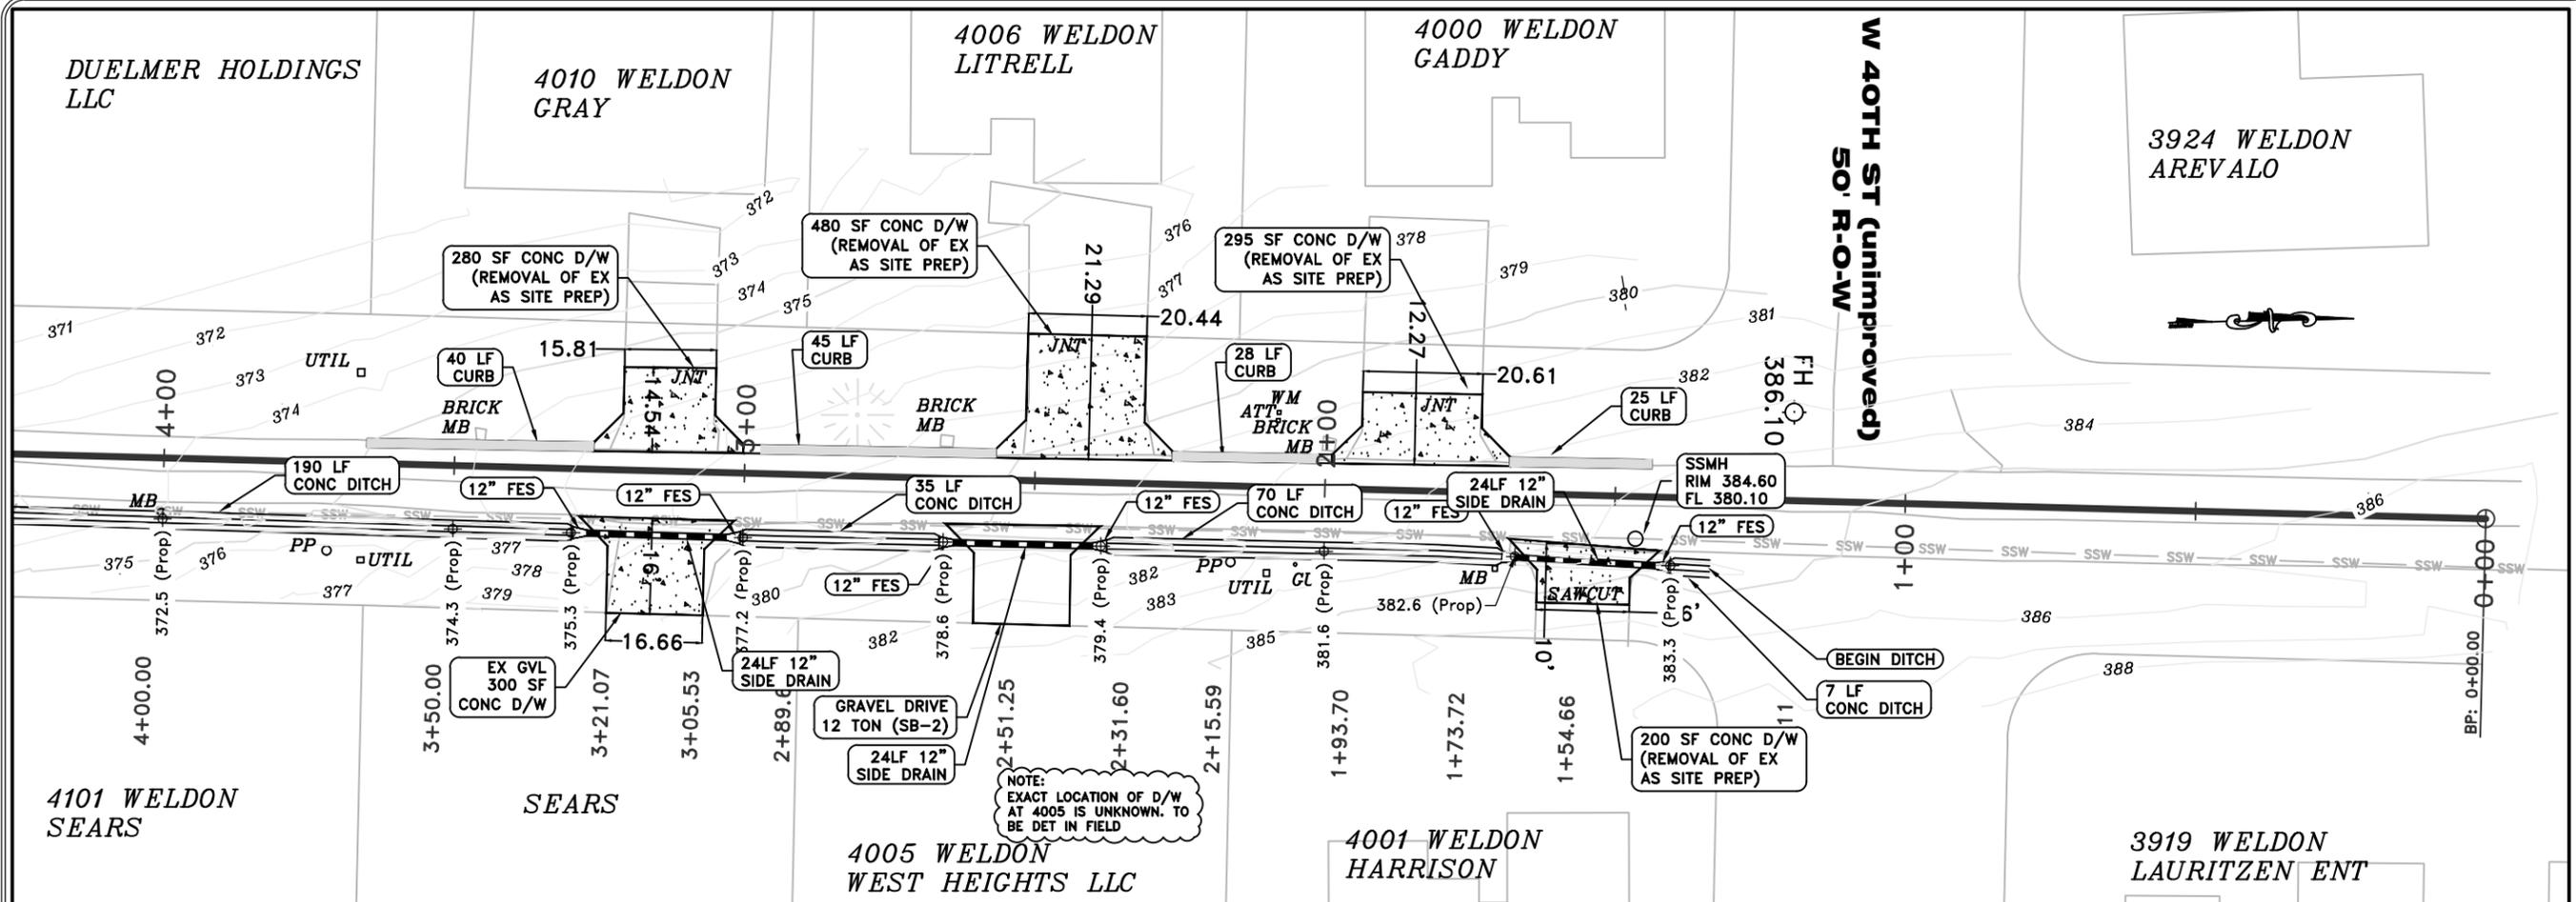


REVISIONS	DATE

CITY OF LITTLE ROCK, ARKANSAS  
WELDON AVE DRAINAGE  
PLAN VIEW

DEPARTMENT OF PUBLIC WORKS  
CIVIL ENGINEERING  
701 W. MARKHAM  
LITTLE ROCK, ARKANSAS 72201

DRAWN BY
DESIGNED
CHECKED
DATE 02-03-2026
SCALE 1"=30'
PROJECT NO.
SHEET NO. C3

1+54.66

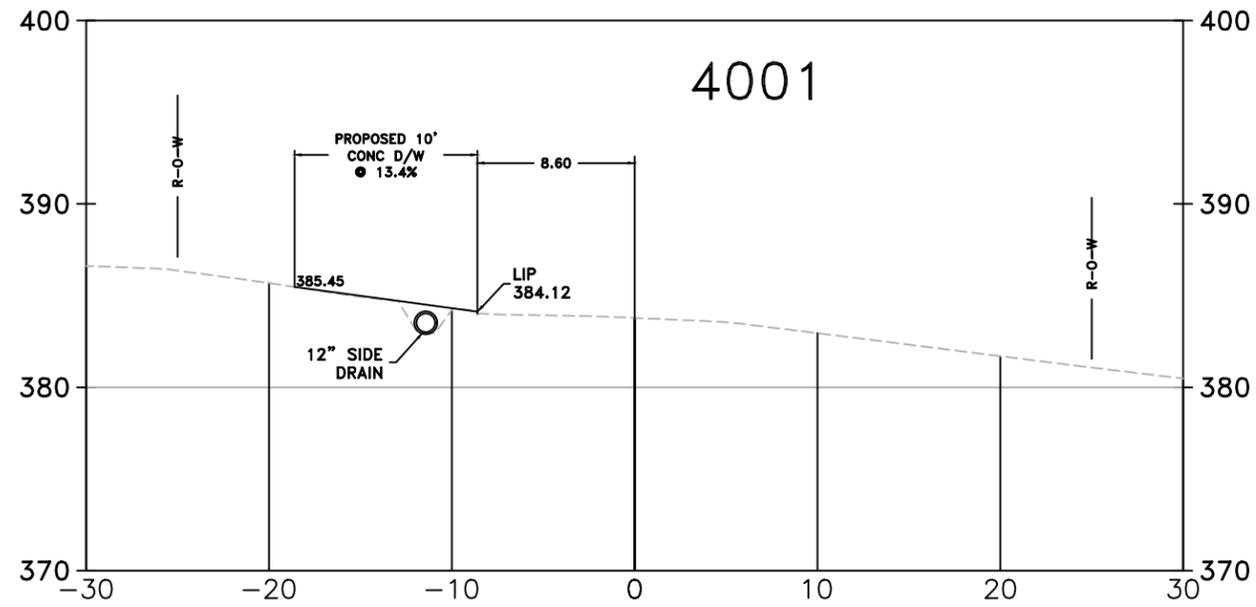

REVISIONS	DATE

CITY OF LITTLE ROCK, ARKANSAS  
WELDON AVE DRAINAGE

DRIVEWAY 4001  
CROSS SECTION

DEPARTMENT OF PUBLIC WORKS  
CIVIL ENGINEERING  
701 W. MARKHAM  
LITTLE ROCK, ARKANSAS 72201



DRAWN BY

DESIGNED

CHECKED

DATE  
01-14-2025

SCALE  
1"=10'

PROJECT NO.

SHEET NO.

XX

REVISIONS	DATE



CITY OF LITTLE ROCK, ARKANSAS  
WELDON AVE DRAINAGE  
DRIVEWAYS 4000 & 4006  
CROSS SECTIONS

DEPARTMENT OF PUBLIC WORKS  
CIVIL ENGINEERING  
701 W. MARKHAM  
LITTLE ROCK, ARKANSAS 72201

DRAWN BY  
DESIGNED  
CHECKED  
DATE  
01-14-2025  
SCALE  
1"=10'  
PROJECT NO.  
SHEET NO.  
XX



1+73.72

1+93.70

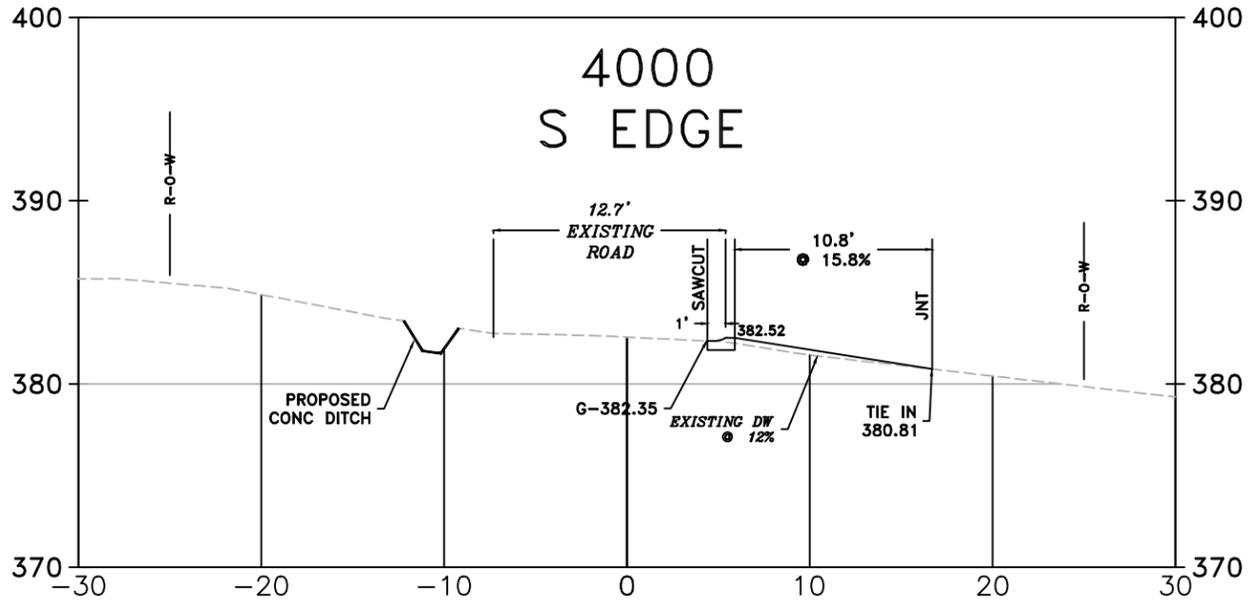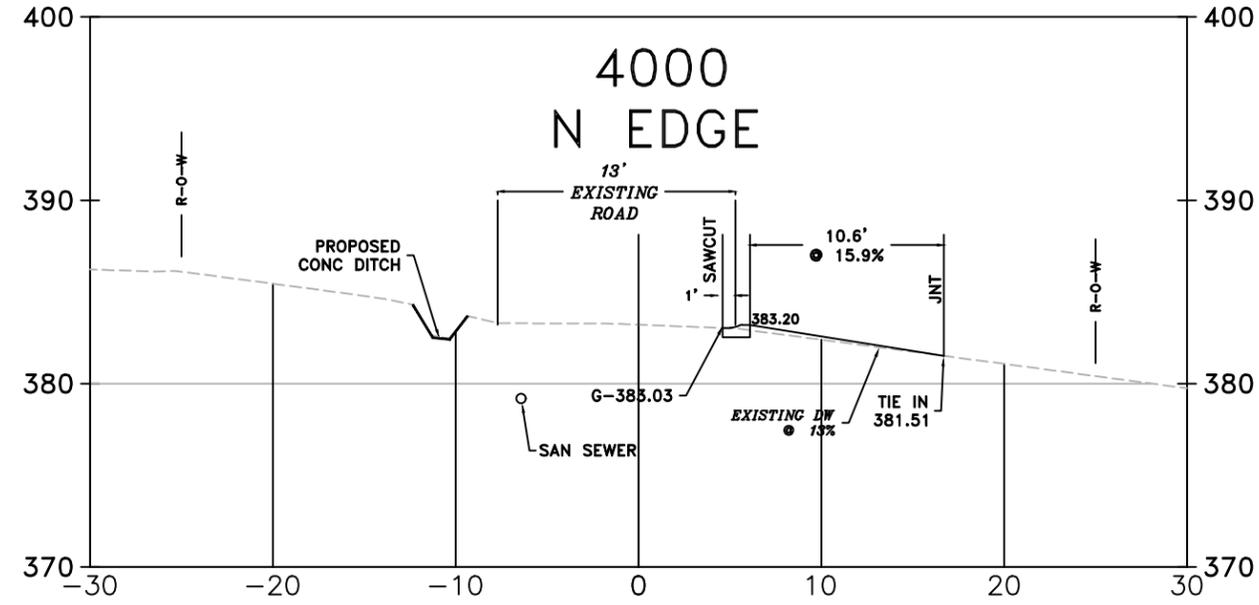

2+31.60

2+51.25

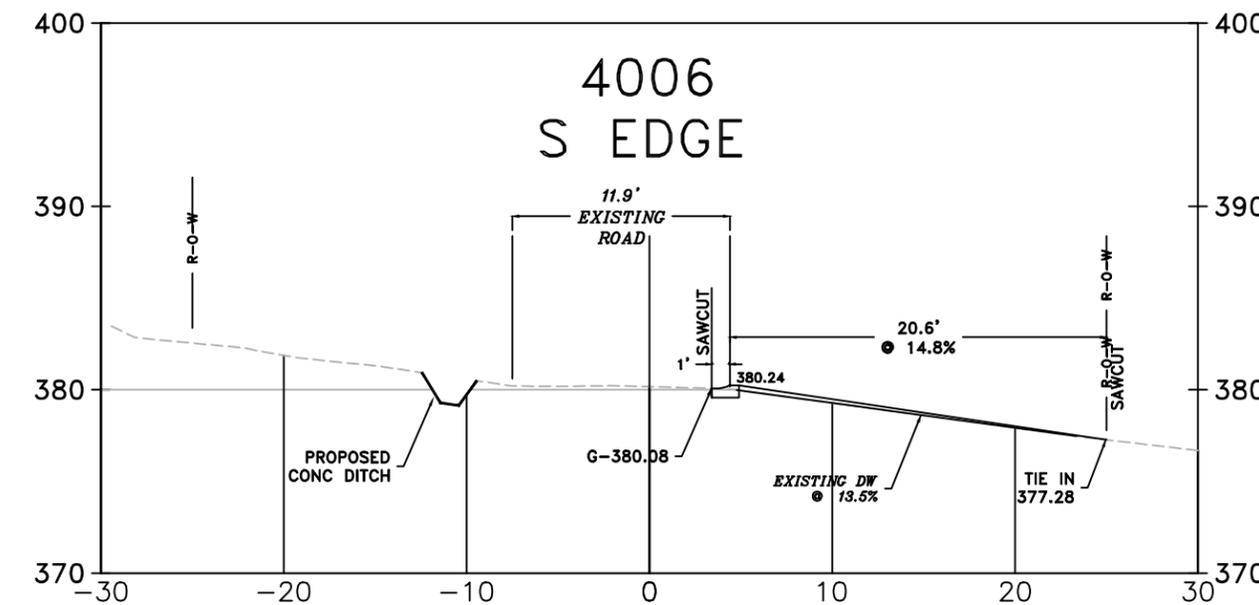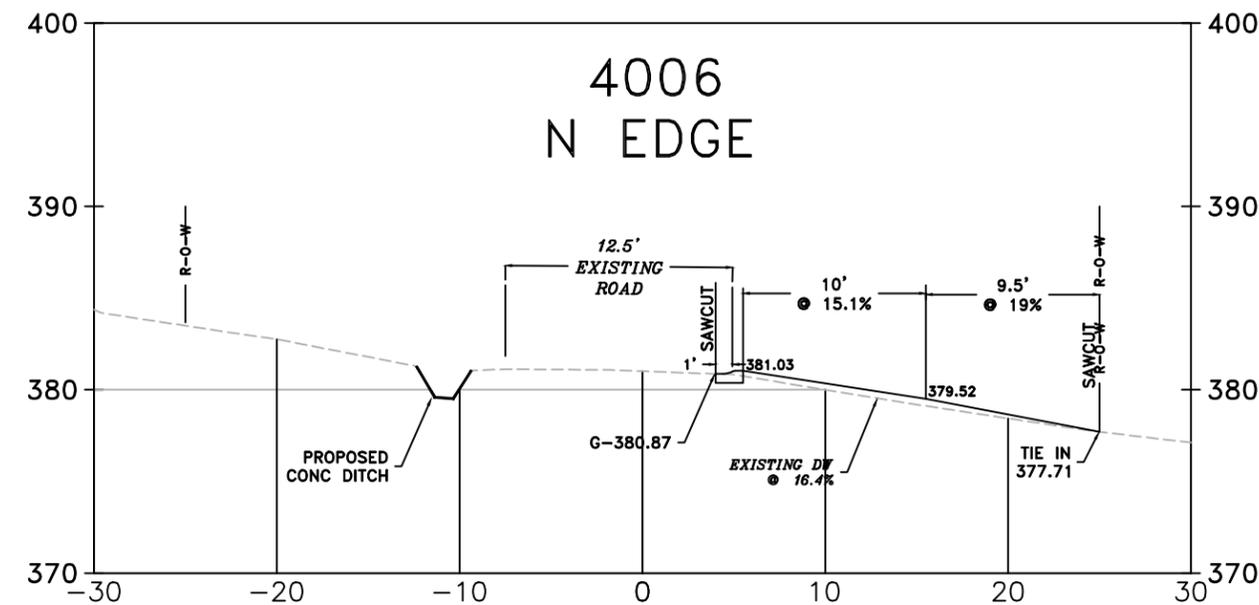

REVISIONS	DATE


CITY OF LITTLE ROCK, ARKANSAS  
WELDON AVE DRAINAGE  
STA 3+85 TO 4+85  
CROSS SECTION

DEPARTMENT OF PUBLIC WORKS  
CIVIL ENGINEERING  
701 W. MARKHAM  
LITTLE ROCK, ARKANSAS 72201




DRAWN BY
DESIGNED
CHECKED
DATE 01-14-2025
SCALE 1"=10'
PROJECT NO.
SHEET NO. XX


3+50.00

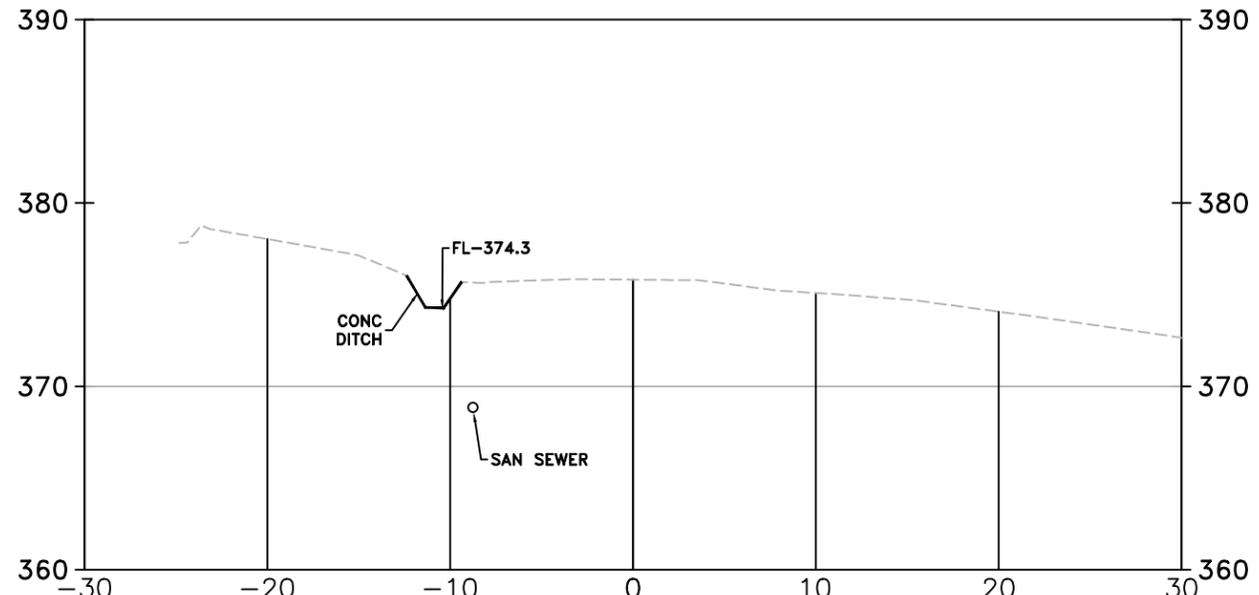


4+00.00

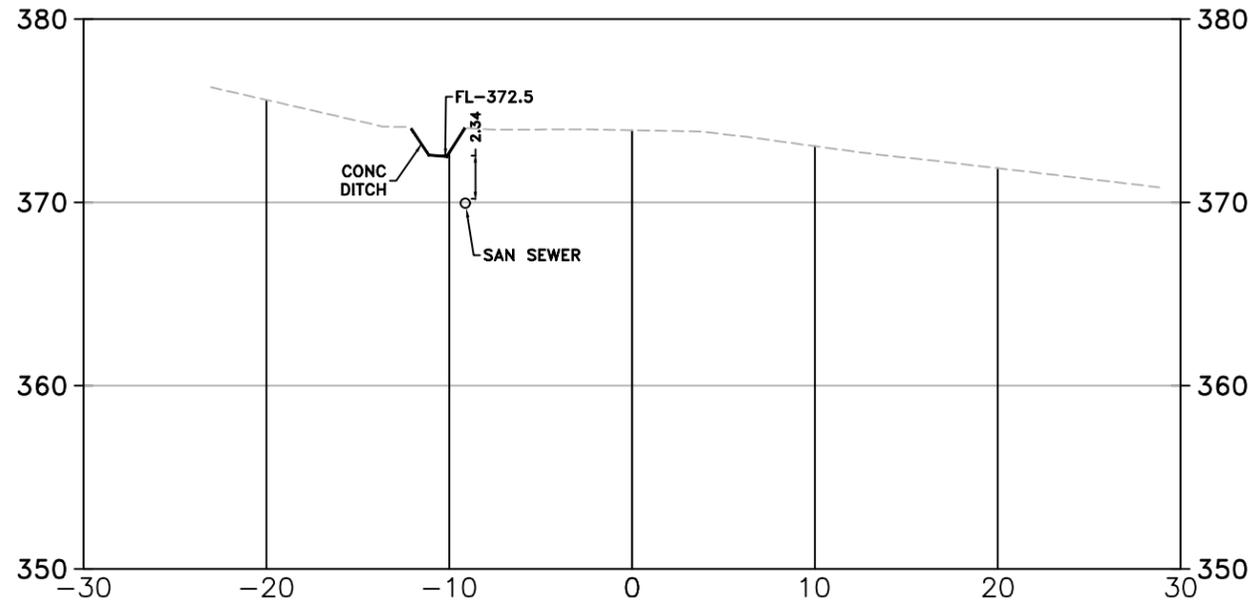

4+50.00

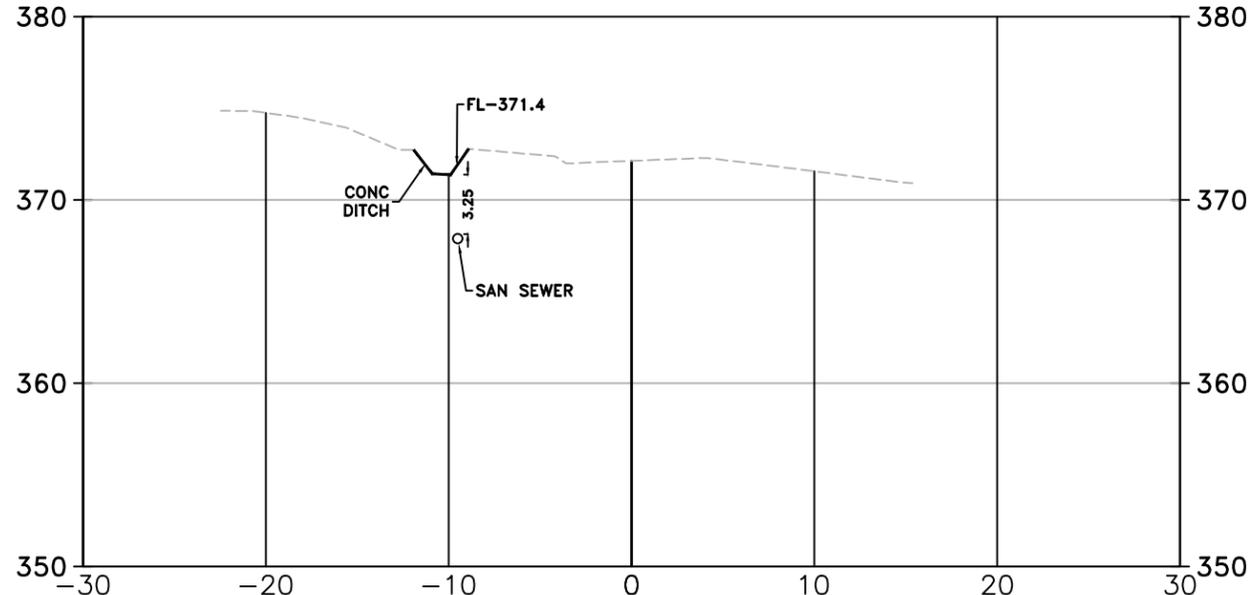

4+85.04

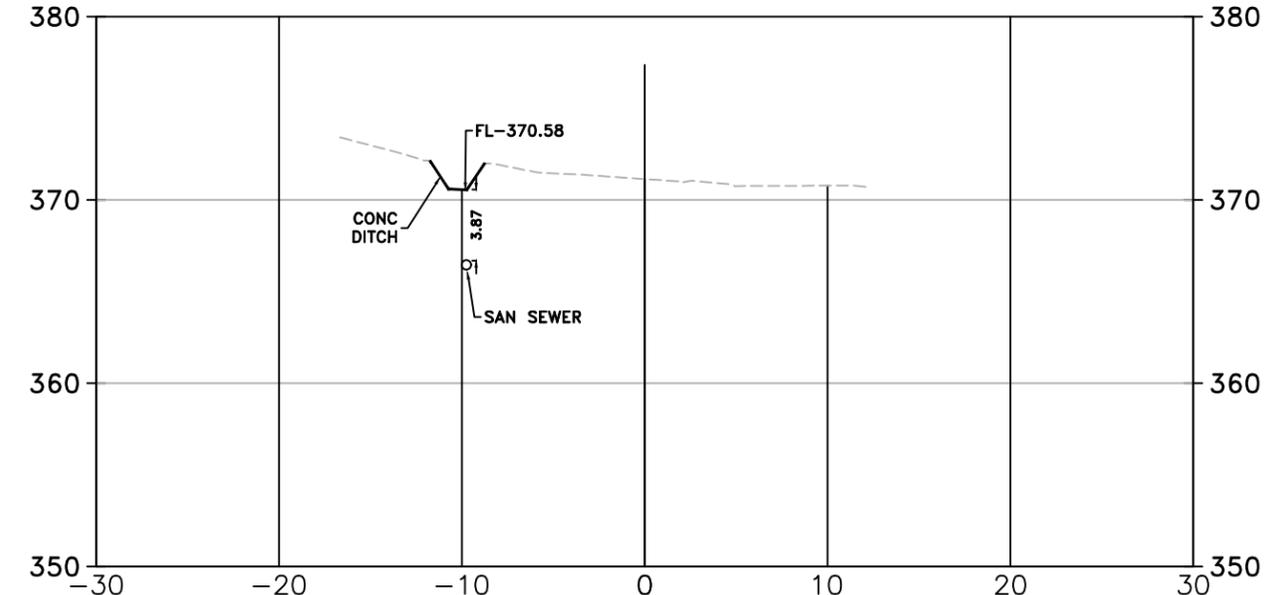

REVISIONS	DATE


CITY OF LITTLE ROCK, ARKANSAS  
WELDON AVE DRAINAGE  
DRIVEWAY 4010  
CROSS SECTION

DEPARTMENT OF PUBLIC WORKS  
CIVIL ENGINEERING  
701 W. MARKHAM  
LITTLE ROCK, ARKANSAS 72201



DRAWN BY
DESIGNED
CHECKED
DATE 01-14-2025
SCALE 1"=10'
PROJECT NO.
SHEET NO. XX

4101 N EDGE      3+05.53      4010 N EDGE

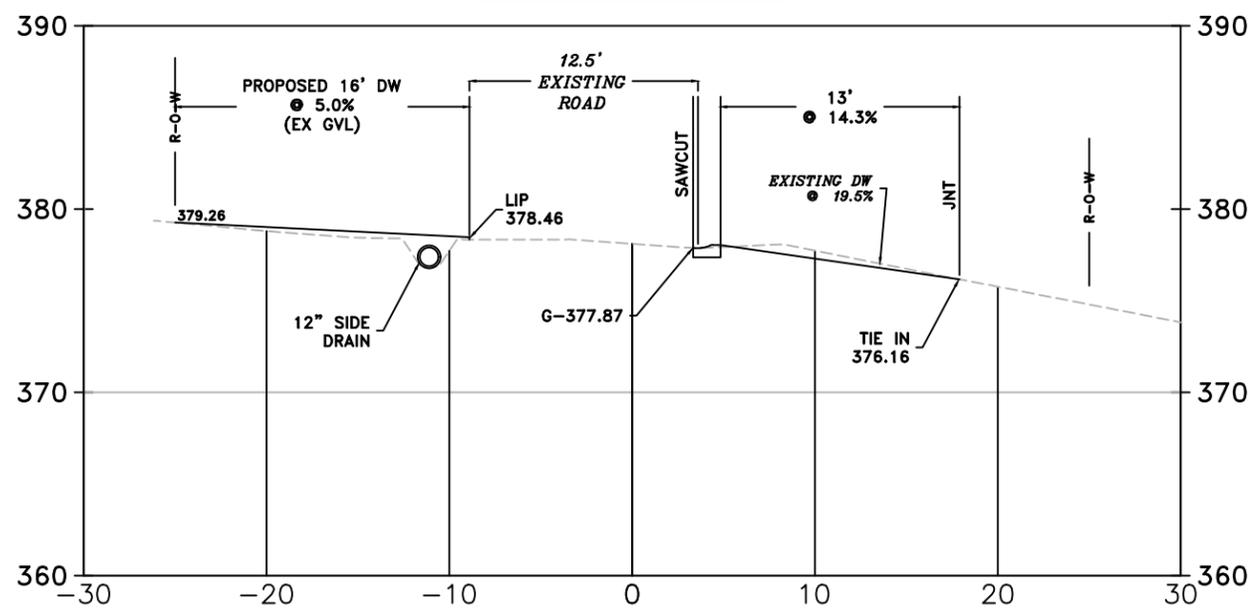

4101 S EDGE      3+21.07      4010 S EDGE

