

BROOKS SURVEYING, INC.


20820 Arch Street Pike

Hensley, AR 72065

501-888-5336/brookssurveying@att.net



2 JUNIPER ROAD

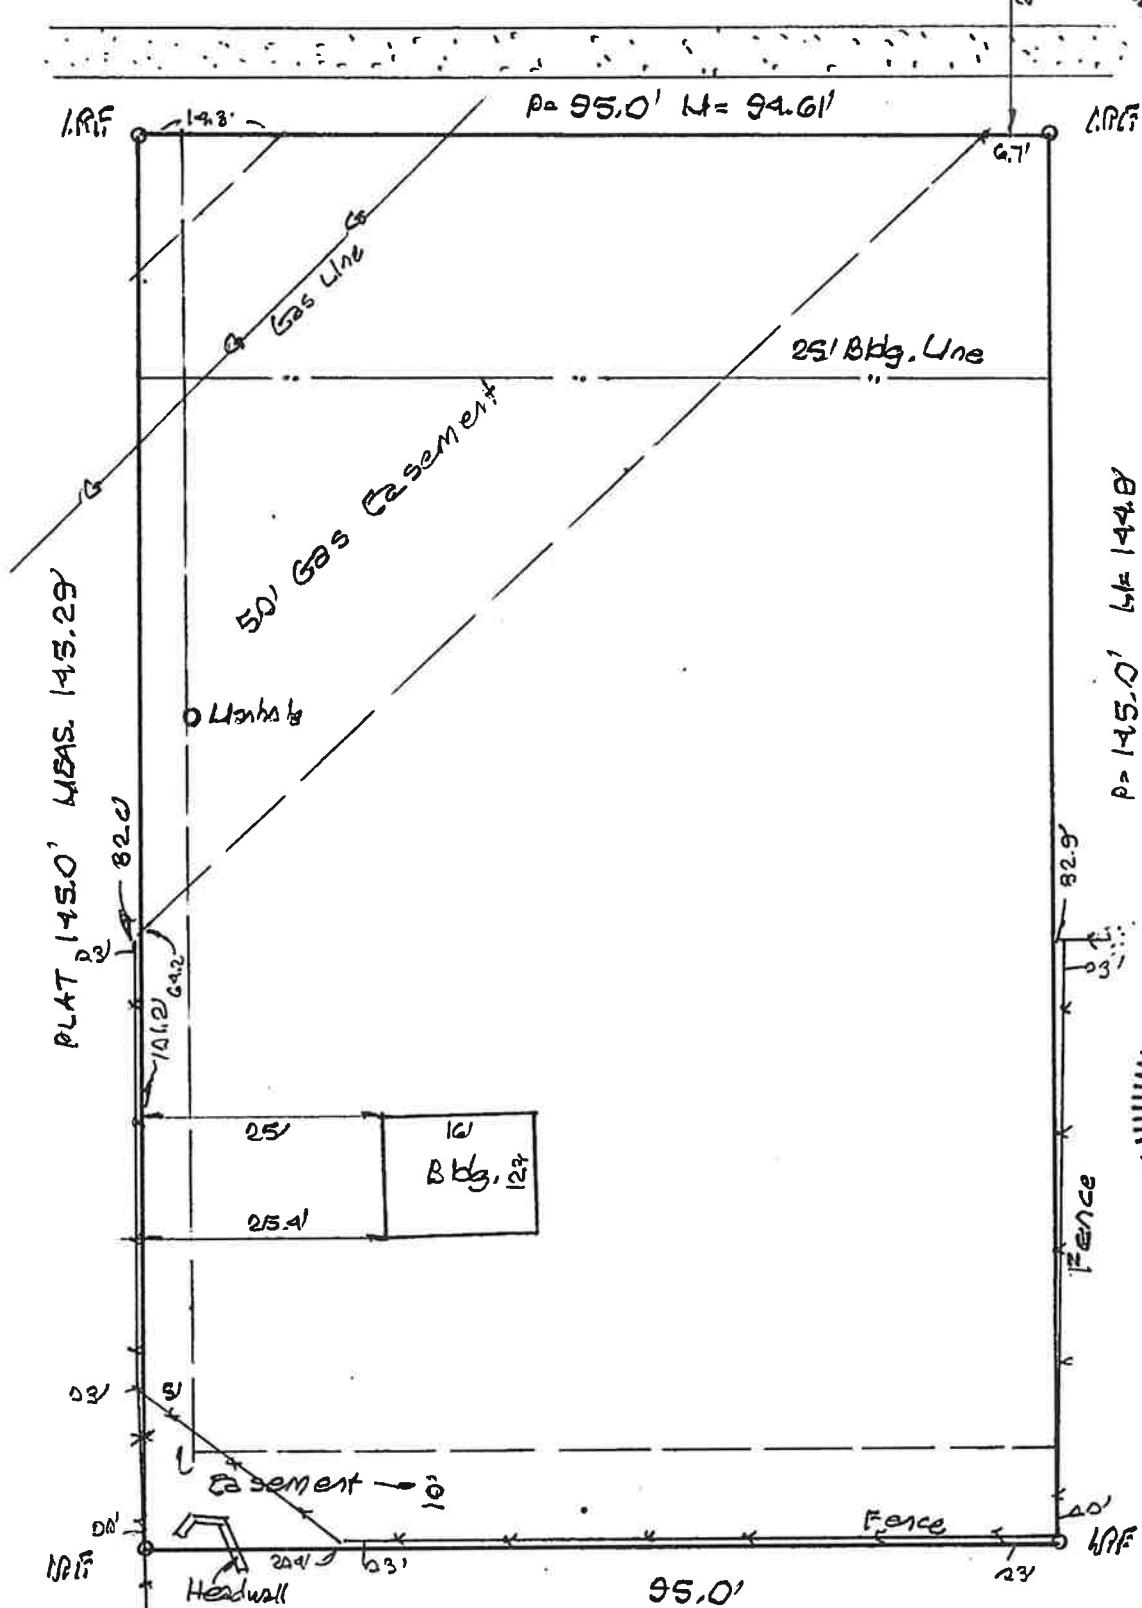

#### LEGAL DESCRIPTION

Lot 209, CLOVERDALE ADDITION to the City of Little Rock, Pulaski County, Arkansas.

Date of Survey: September 29, 2025  
Scale: 1" = 20'  
Property Address: 6505 Juniper Road  
For Use & Benefit of: Kizmet Johnson

This is to certify that the above described land has been surveyed. The corners are marked as shown and are in accordance with existing monuments in the area. Survey makes no statement concerning flood status of property unless otherwise stated. THIS SURVEY IS CERTIFIED TO AND LIMITED TO THE PARTIES SHOWN HEREON.