



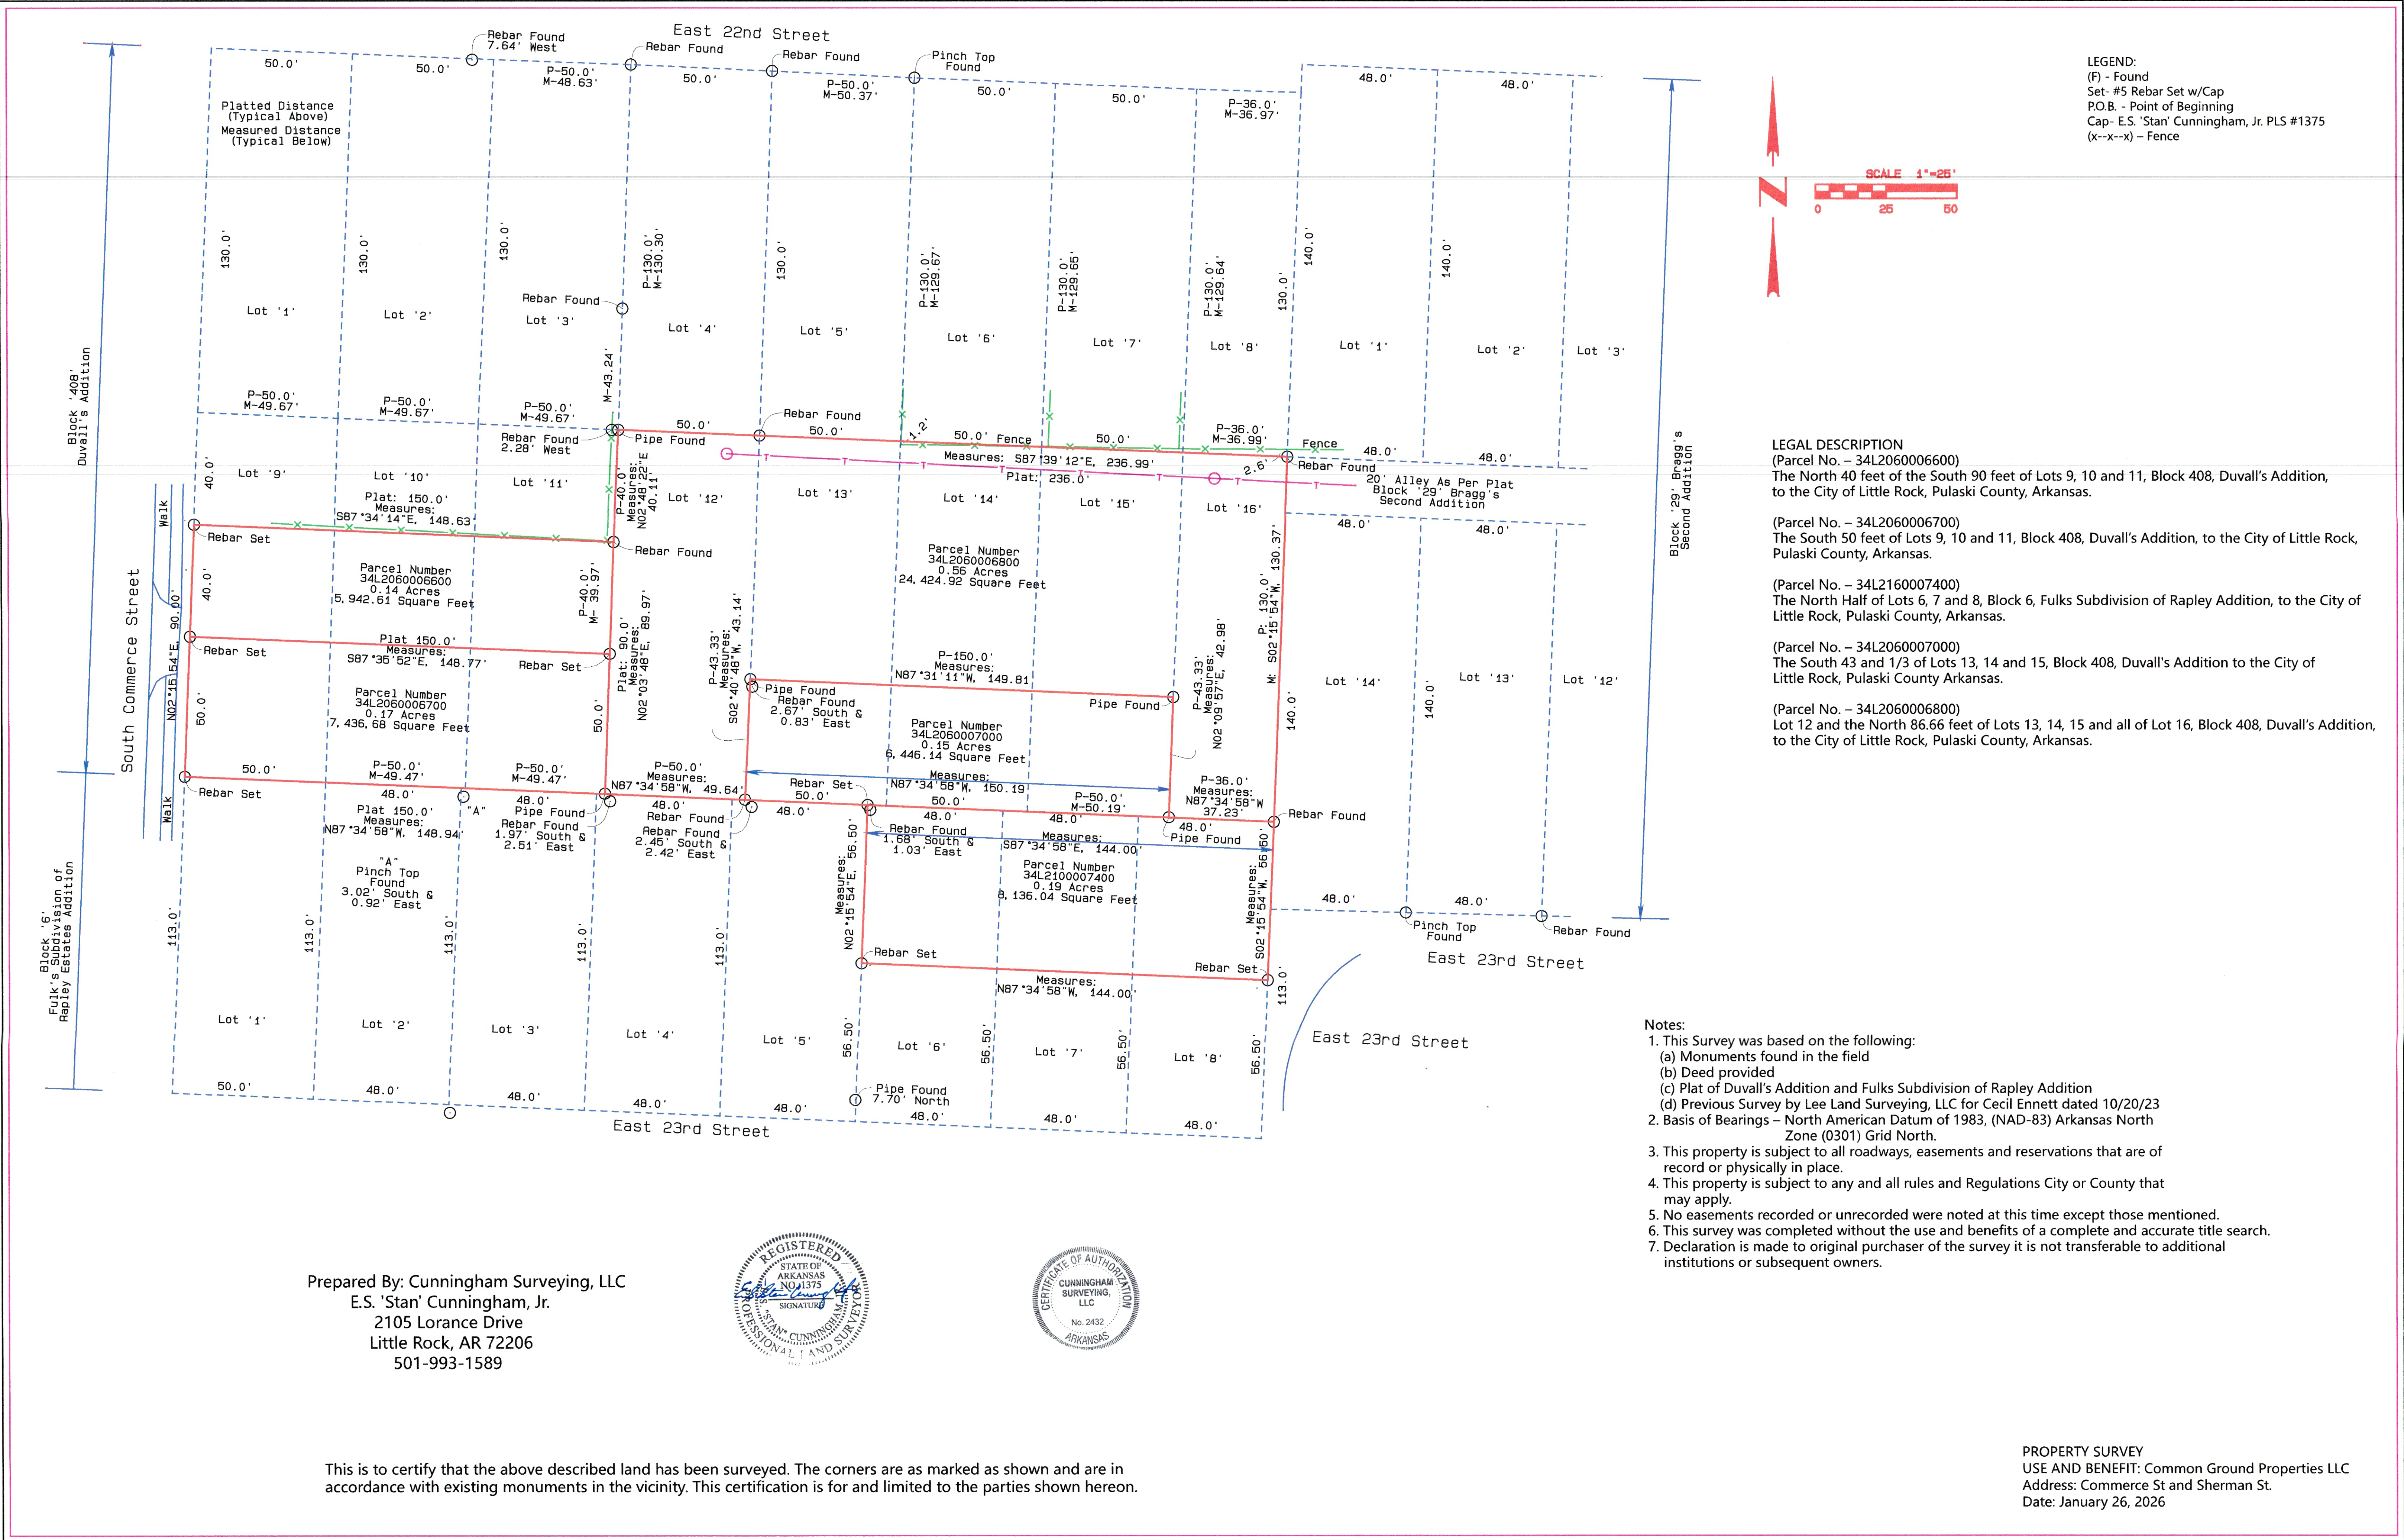

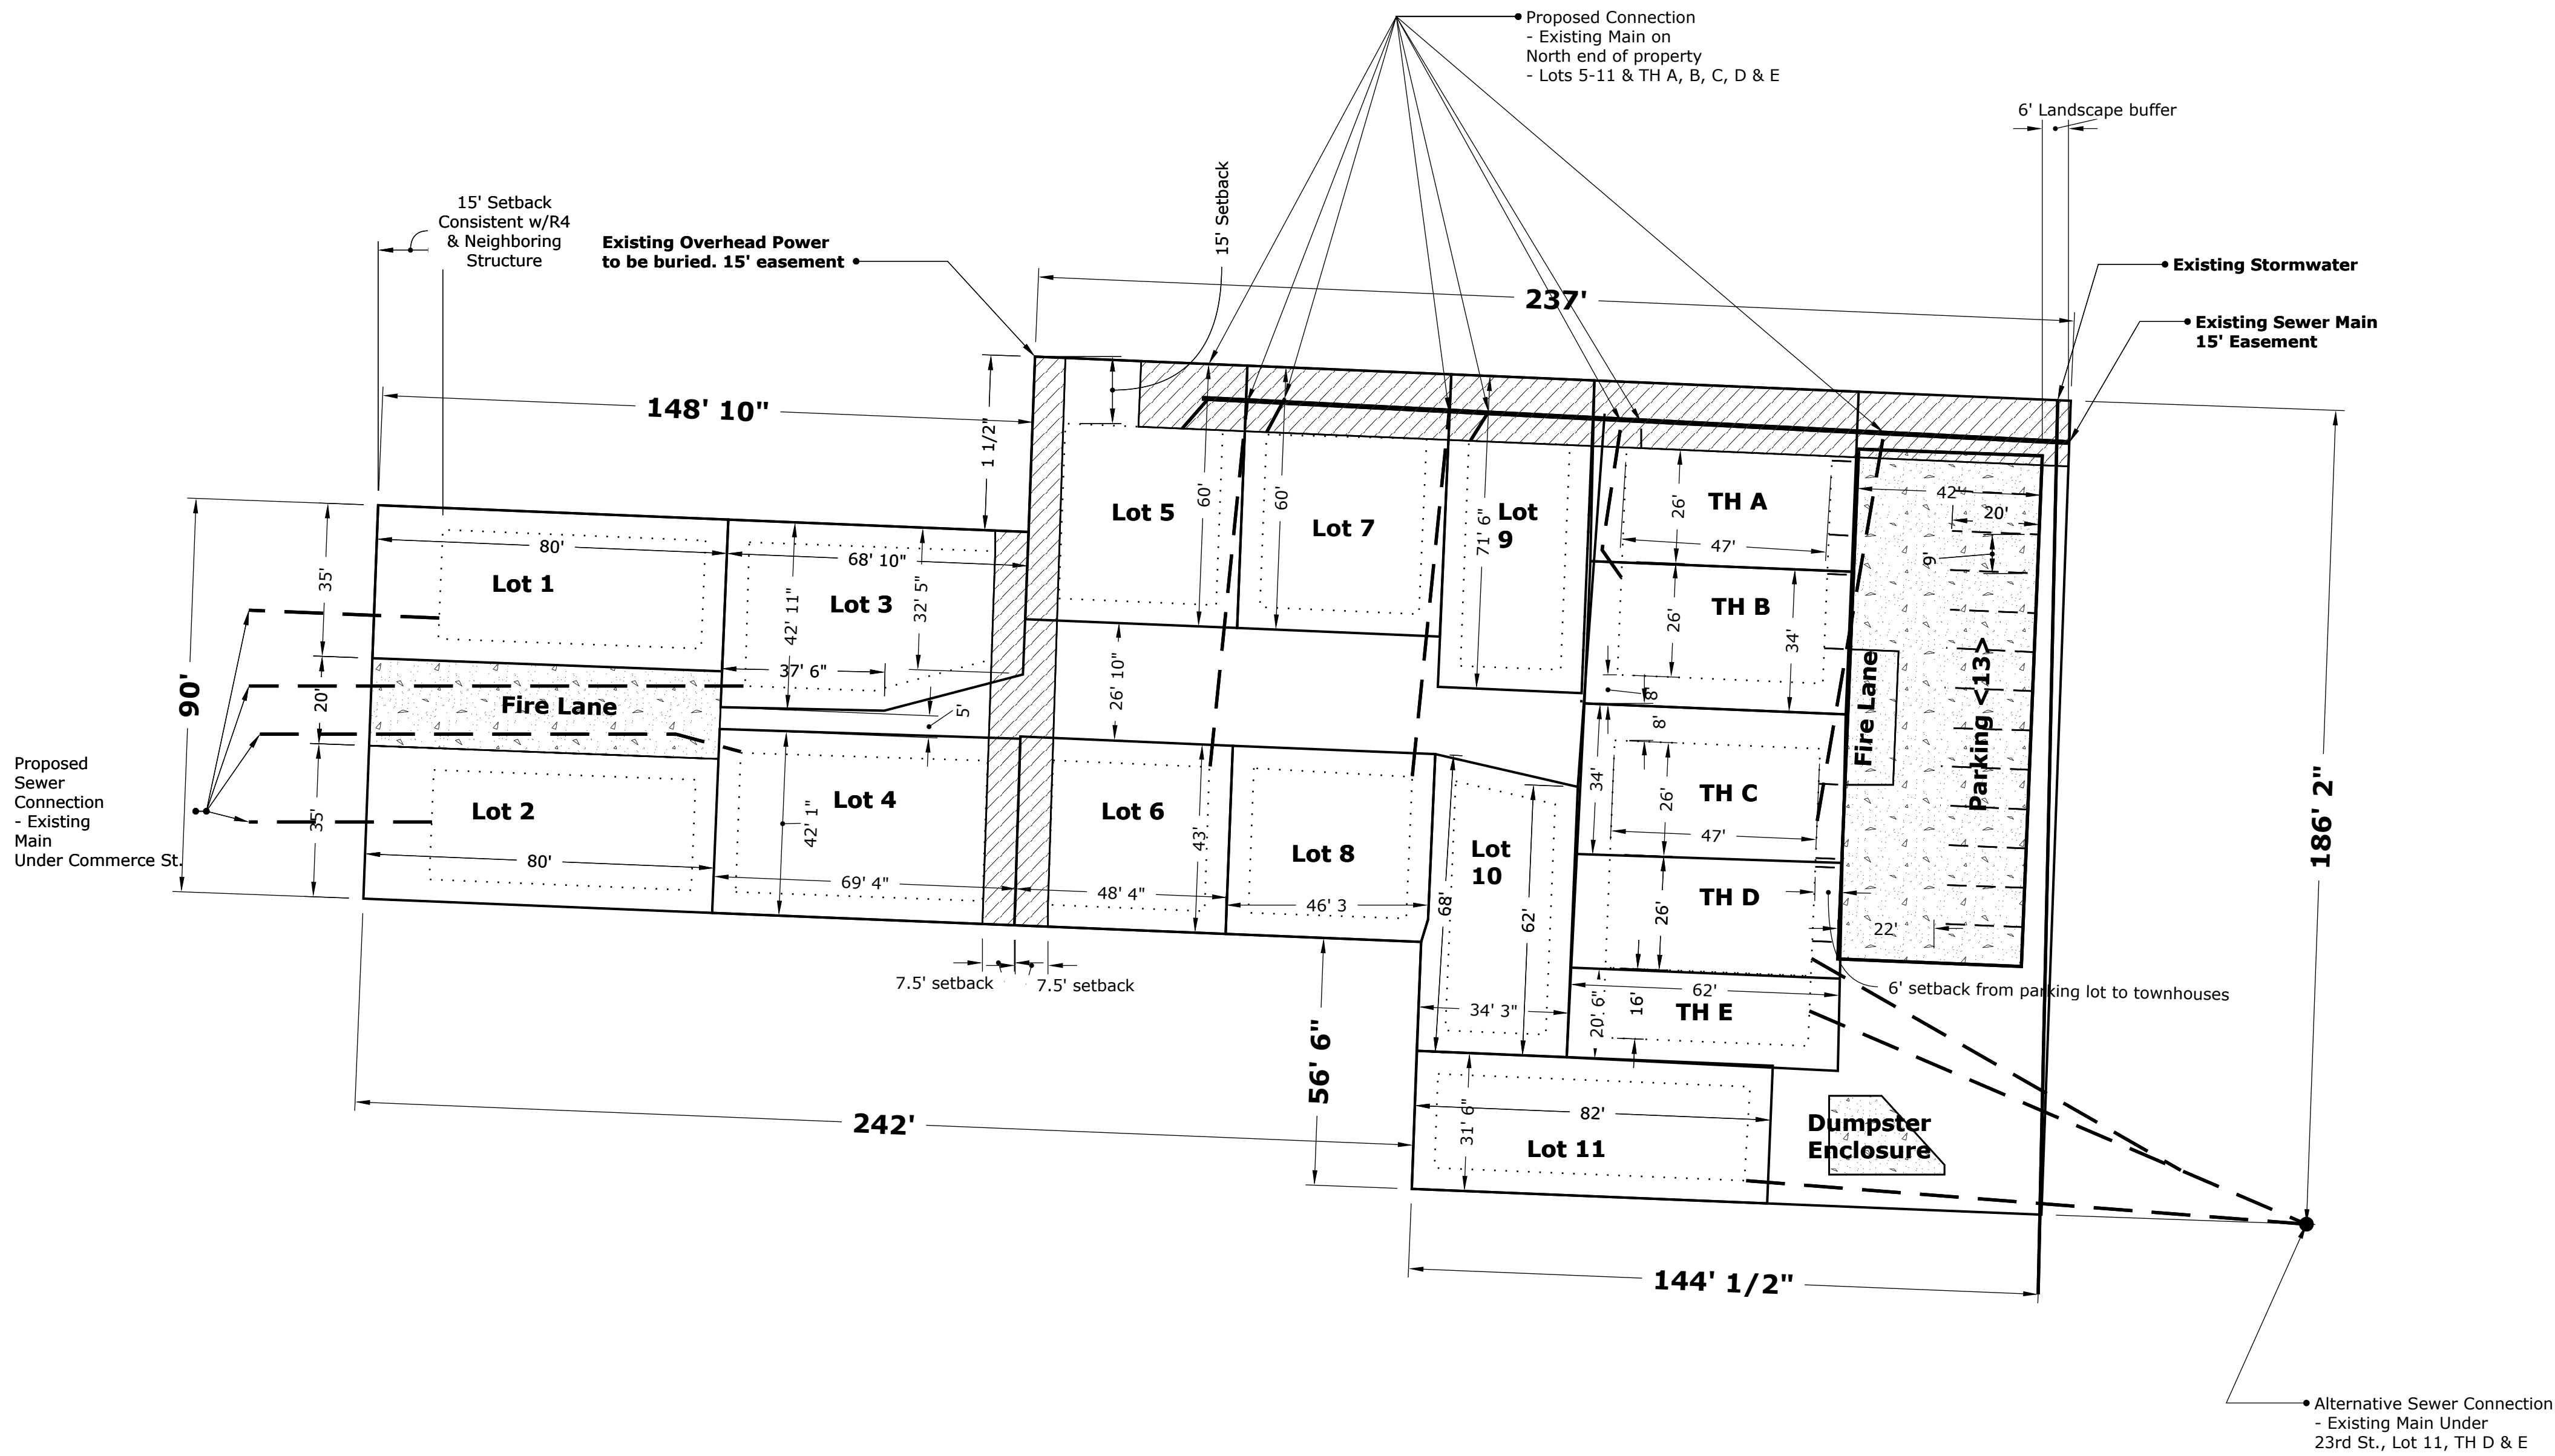

Notes/Schedules:
Lots 1 - 11 are single family residences
Buildable areas shown in dotted lines setback from solid lot lines.
All Setbacks are 5' except where otherwise shown.

Lots TH A-D are townhomes with a garage
Lot TH E is a townhouse with no garage.

COMMON GROUND PROPERTIES for
COTTAGES ON COMMERCE
1920 Commerce Street
Little Rock, AR 72206
501-317-5234



DATE:
February 17, 2026

ADDRESS:

PAGE:
2

COPYRIGHT/INTELLECTUAL PROPERTY

Common Ground Properties, LLC reserves its common law copyright and other intellectual property rights associated with this document. Purchase of this plan from Common Ground Properties, LLC authorizes the purchaser the right to construct a single unit. The plans may not be copied, duplicated, sold, or published without the express written consent of Common Ground Properties, LLC.