
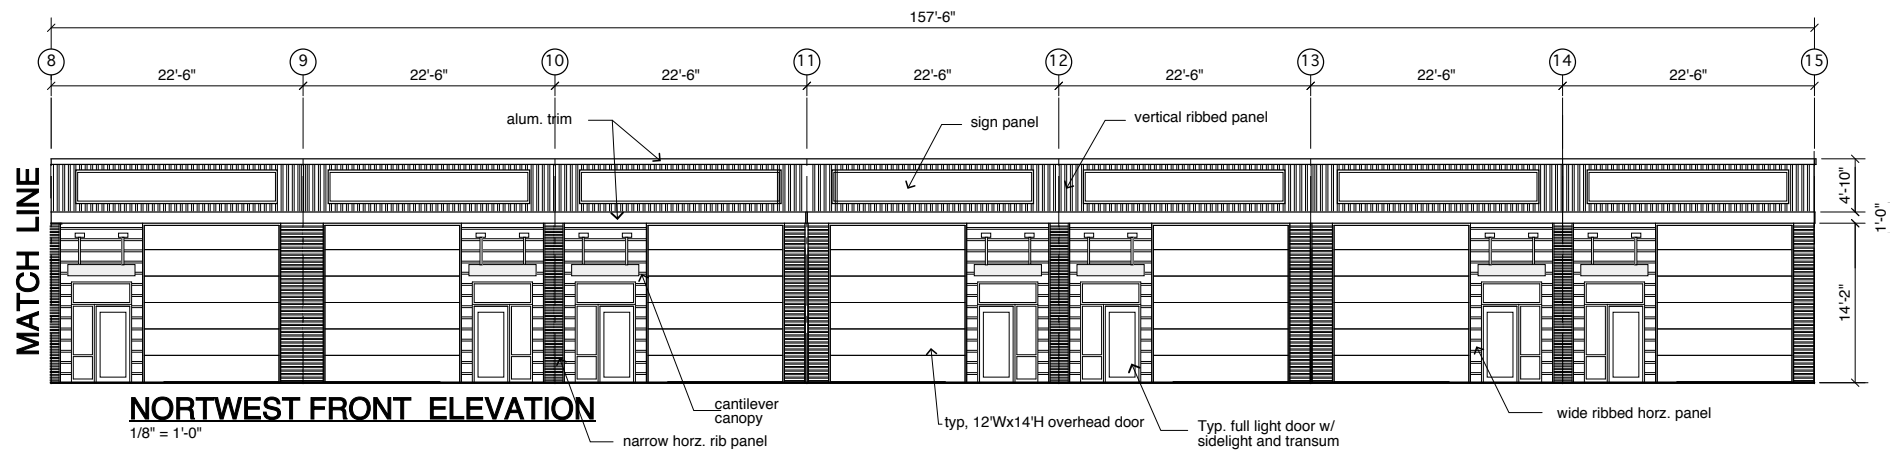


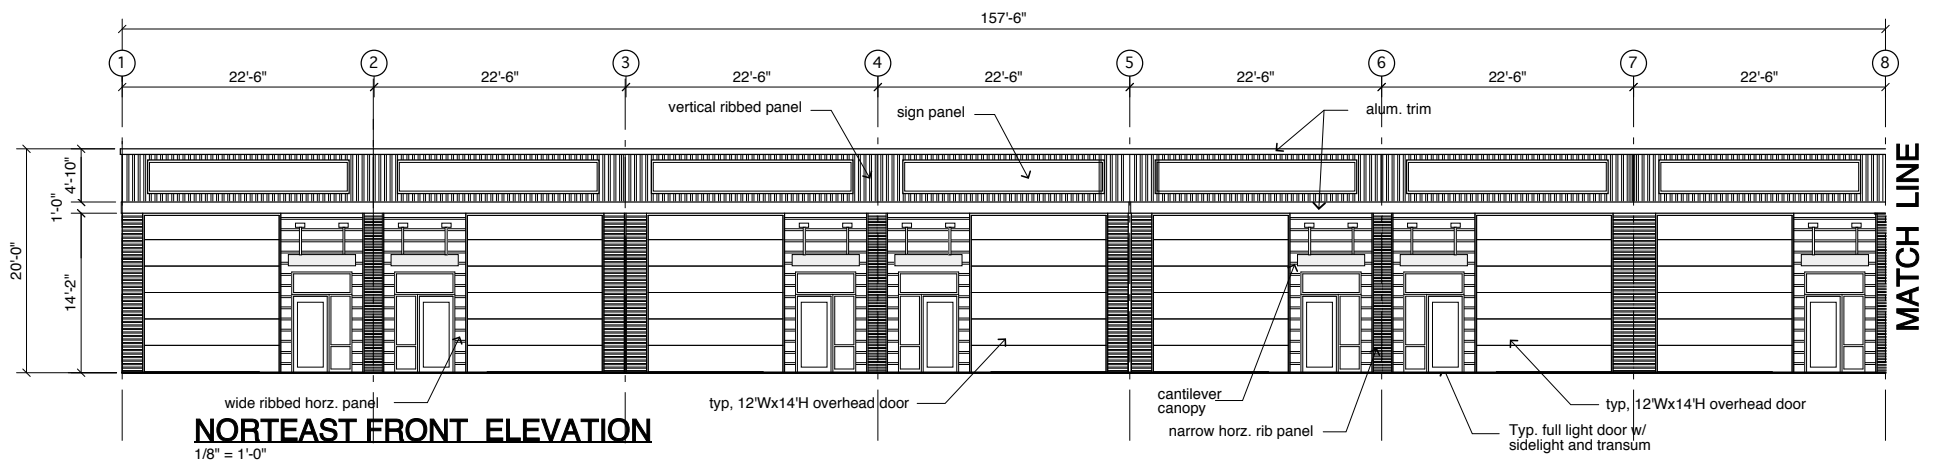

## Sketch Map

### City of Little Rock Planning & Development

Case No: Z-9822-A (NE and NW Elevations)

Name: Harper

Location: South side of Mabelvale West Rd., East of Otter Creek East Blvd.

Title: PCD

